



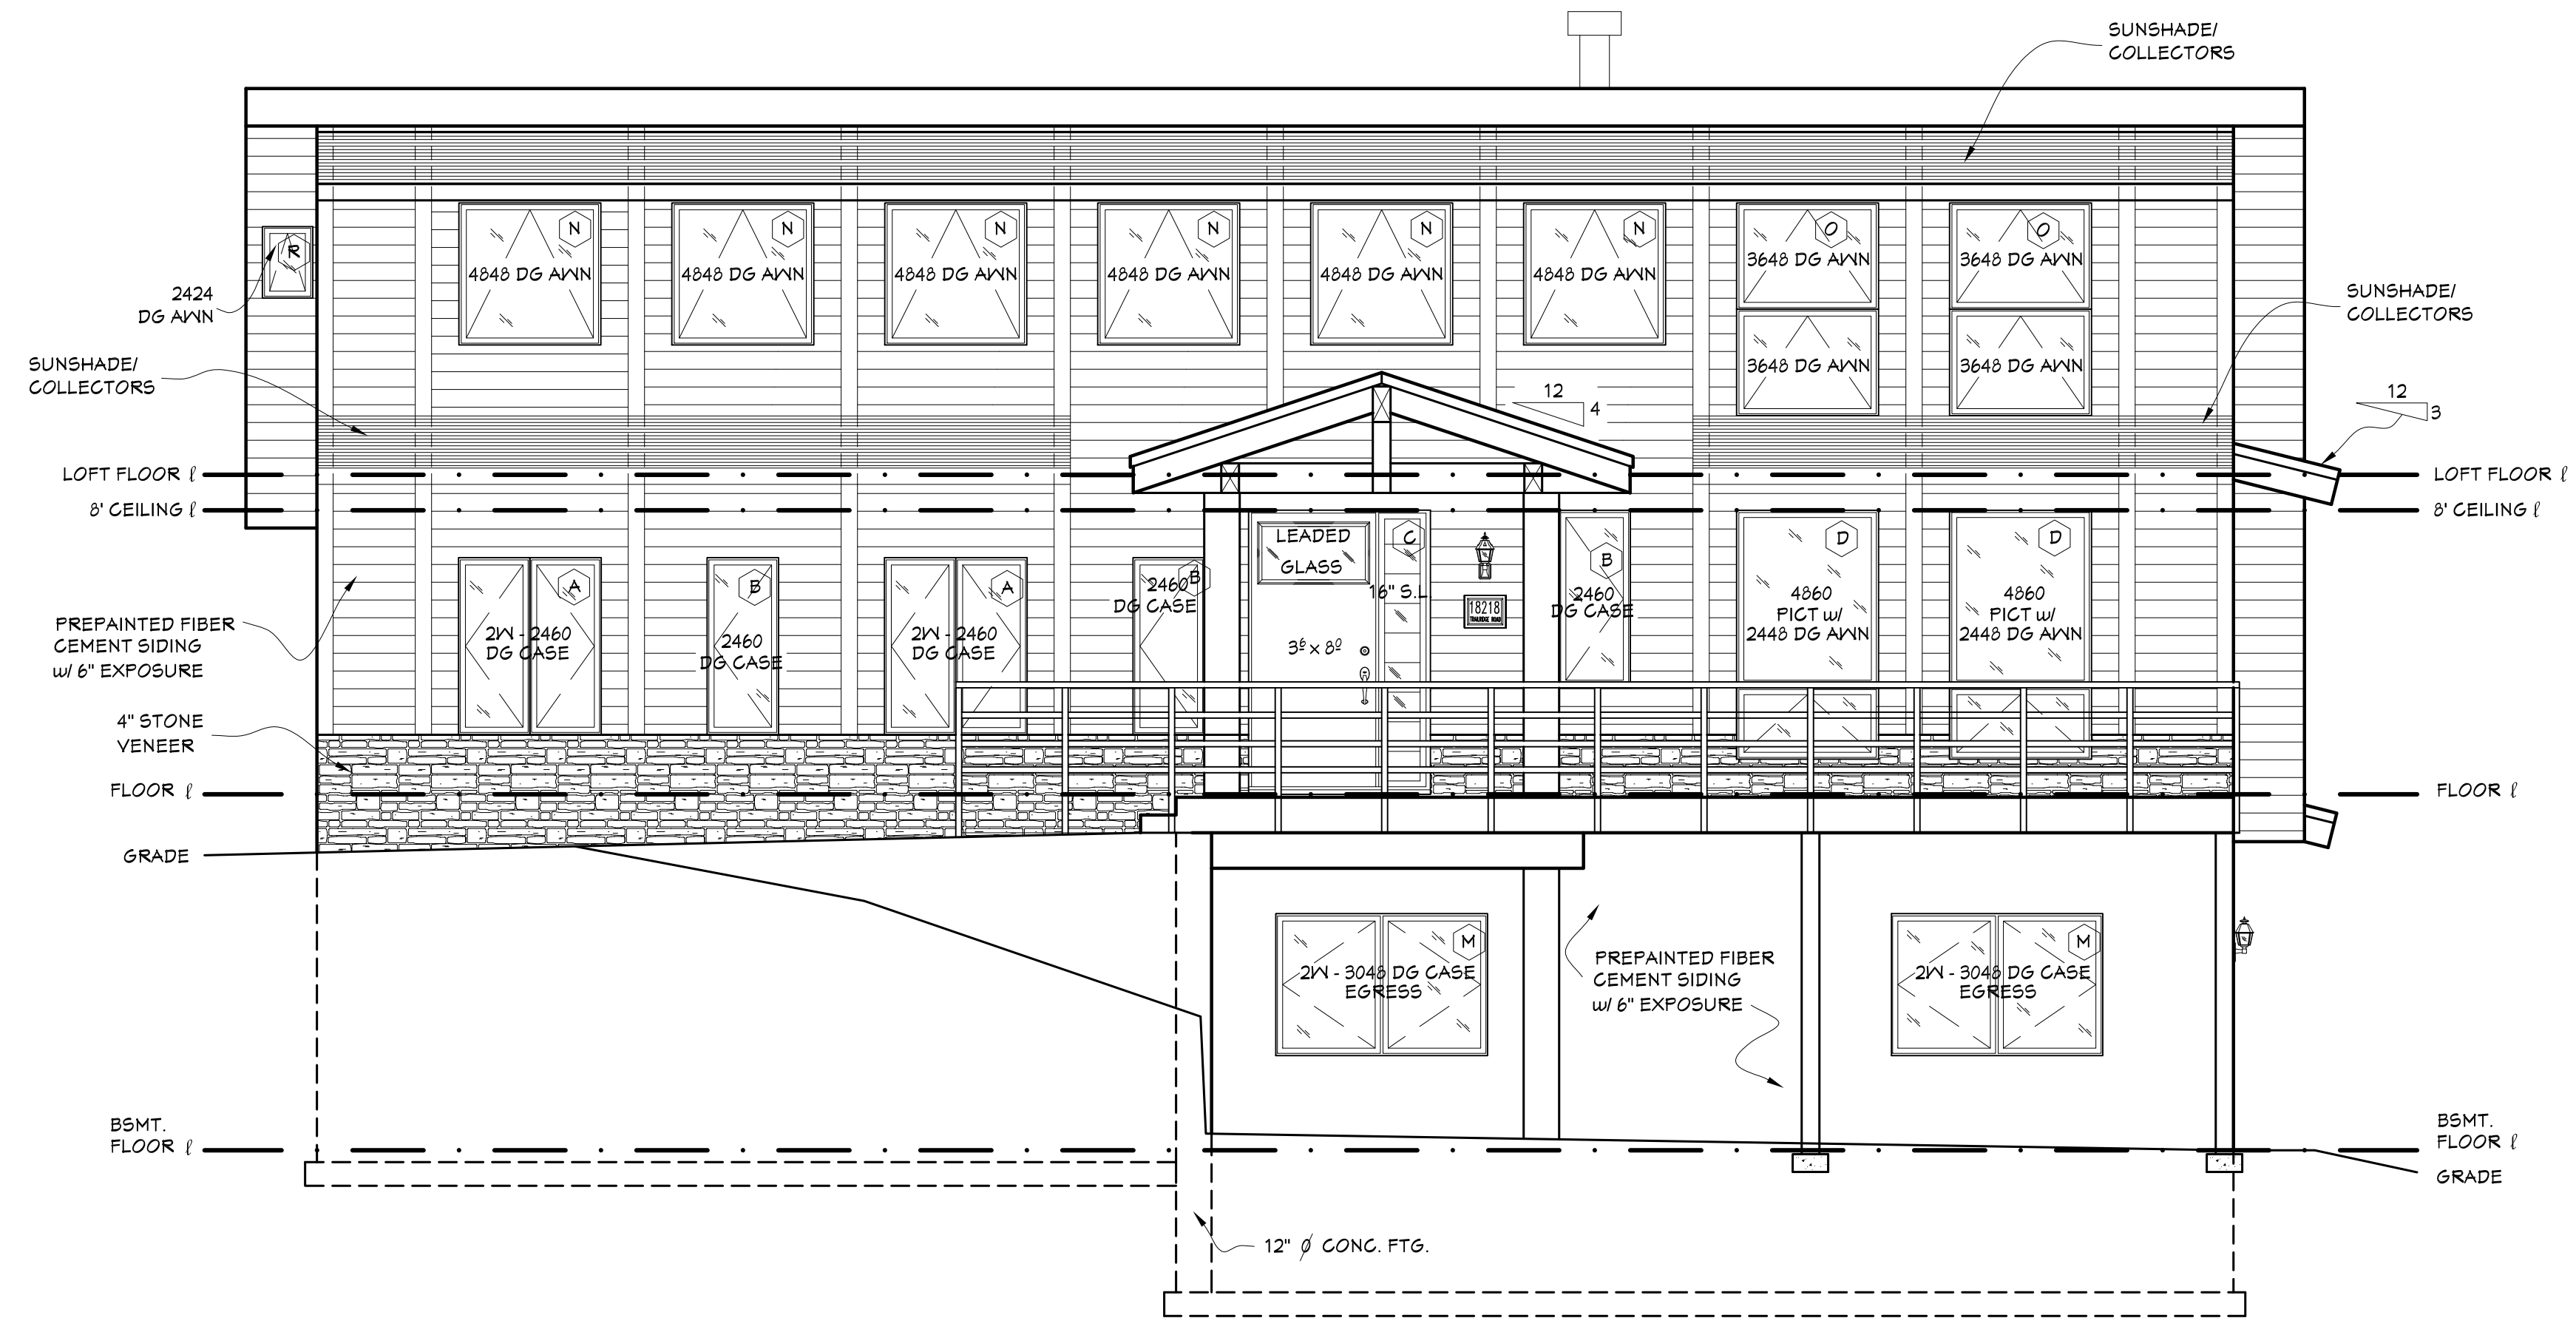


FRONT (SOUTH) ELEVATION

SCALE: 1/4" = 1' - 0"

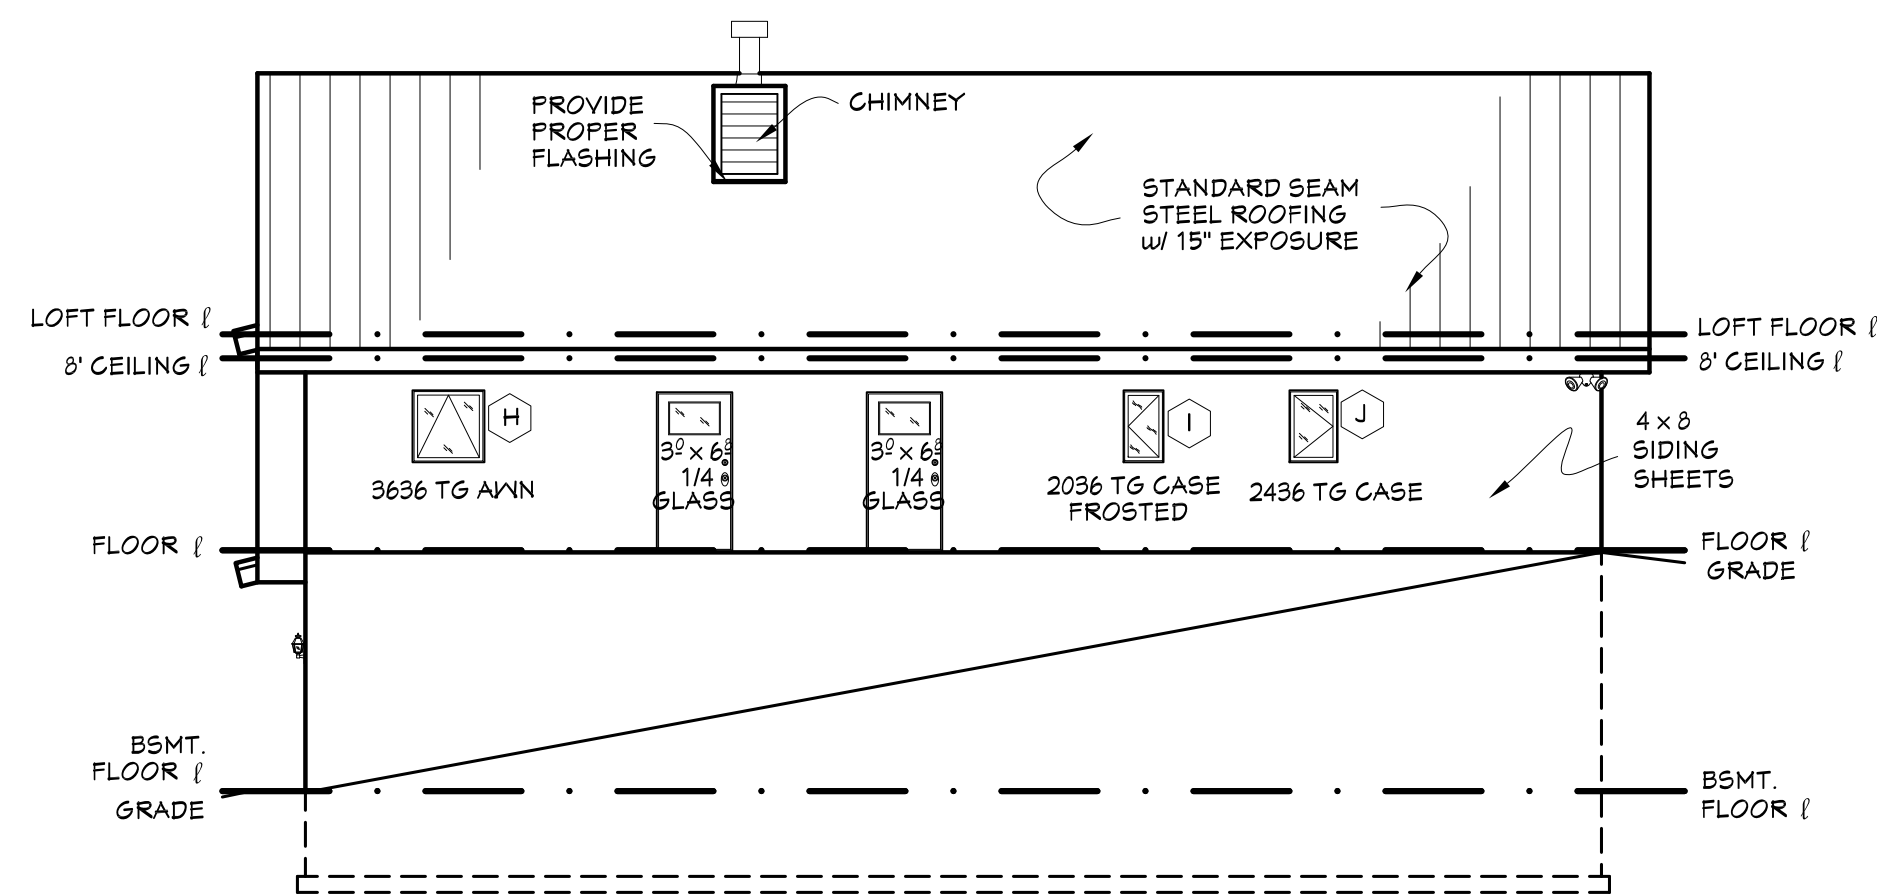

REAR (NORTH) ELEVATION


SCALE: 1/8" = 1' - 0"

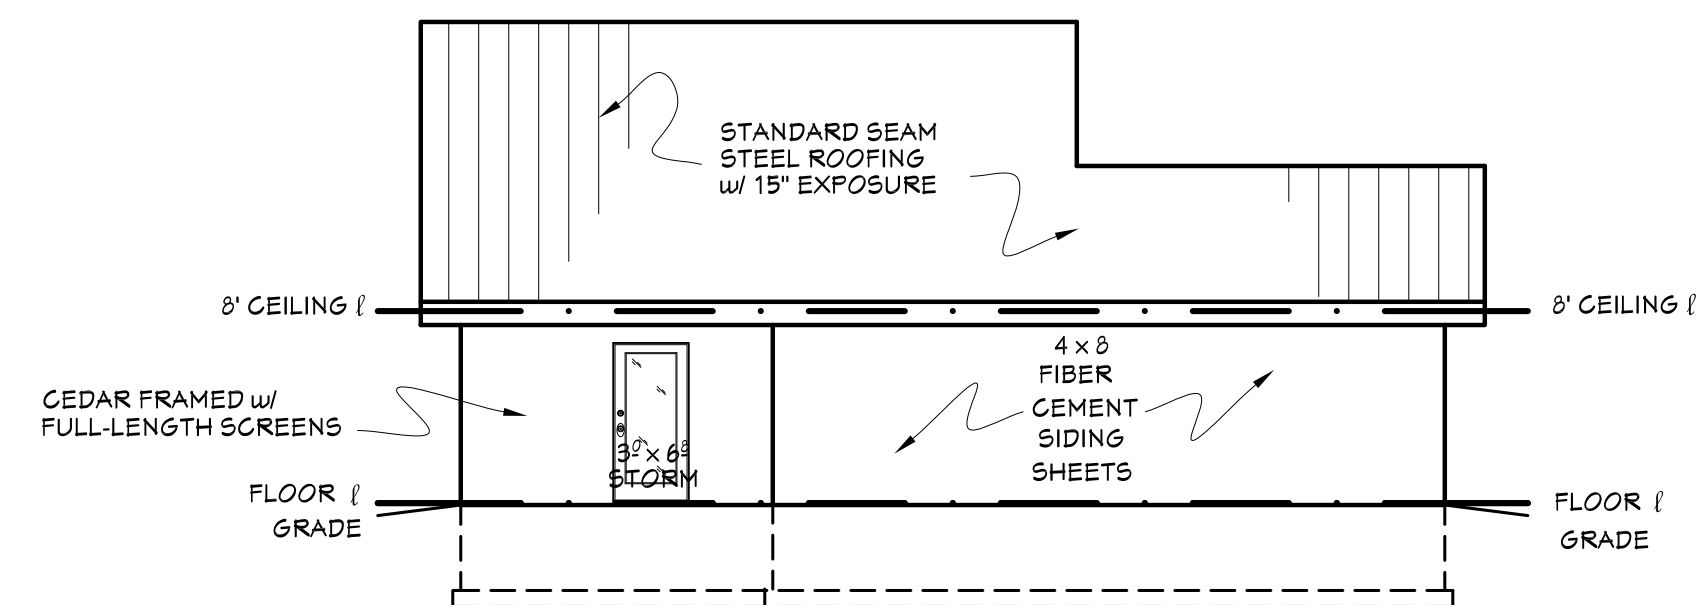

REAR (NORTH) ELEVATION of GARAGE & PORCH

SCALE: 1/8" = 1' - 0"

- NOTES:
- GARAGE & PORCH WALLS
 - EXTERIOR WALLS - 2x4s @ 24" O.C.
 - ALL CEDAR FRAMING

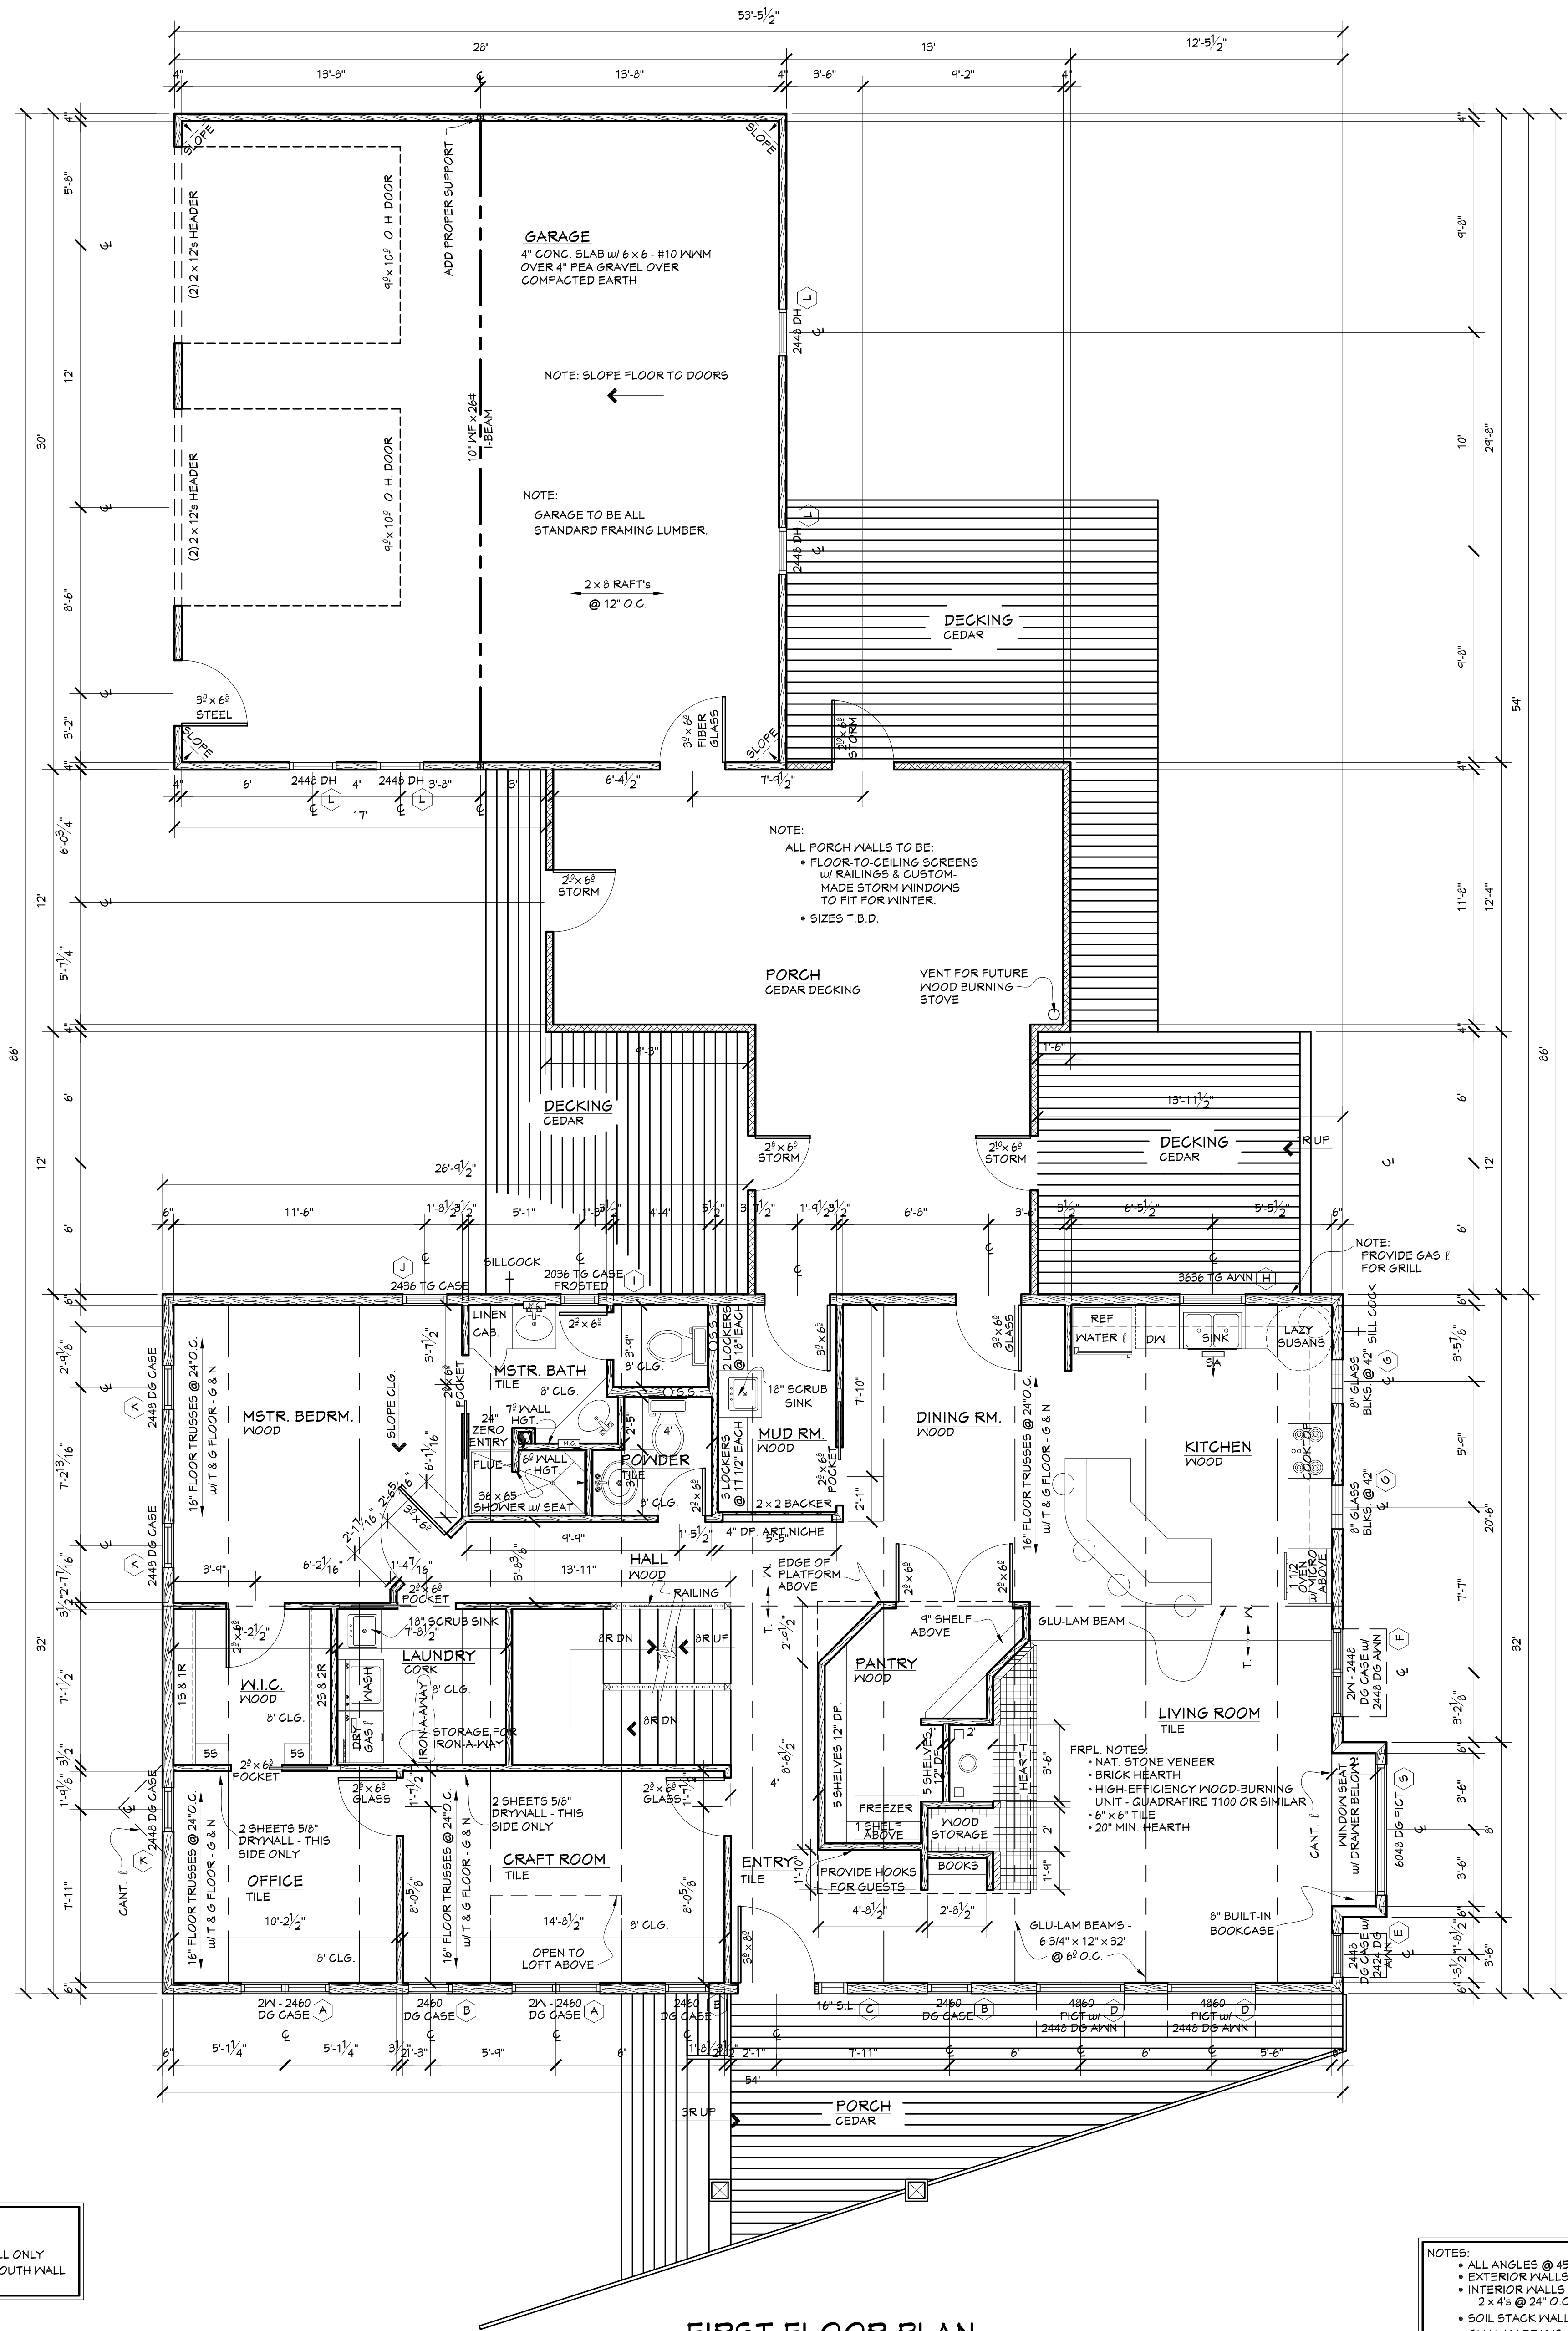

FIRST FLOOR PLAN

SCALE: 1/4" = 1' - 0"

1,728 SQ. FT.