



- NOTES:
- ALL ANGLES @ 45°
 - INTERIOR WALLS - 2 x 4's @ 24" O.C.
 - SOIL STACK WALLS - 2 x 6's

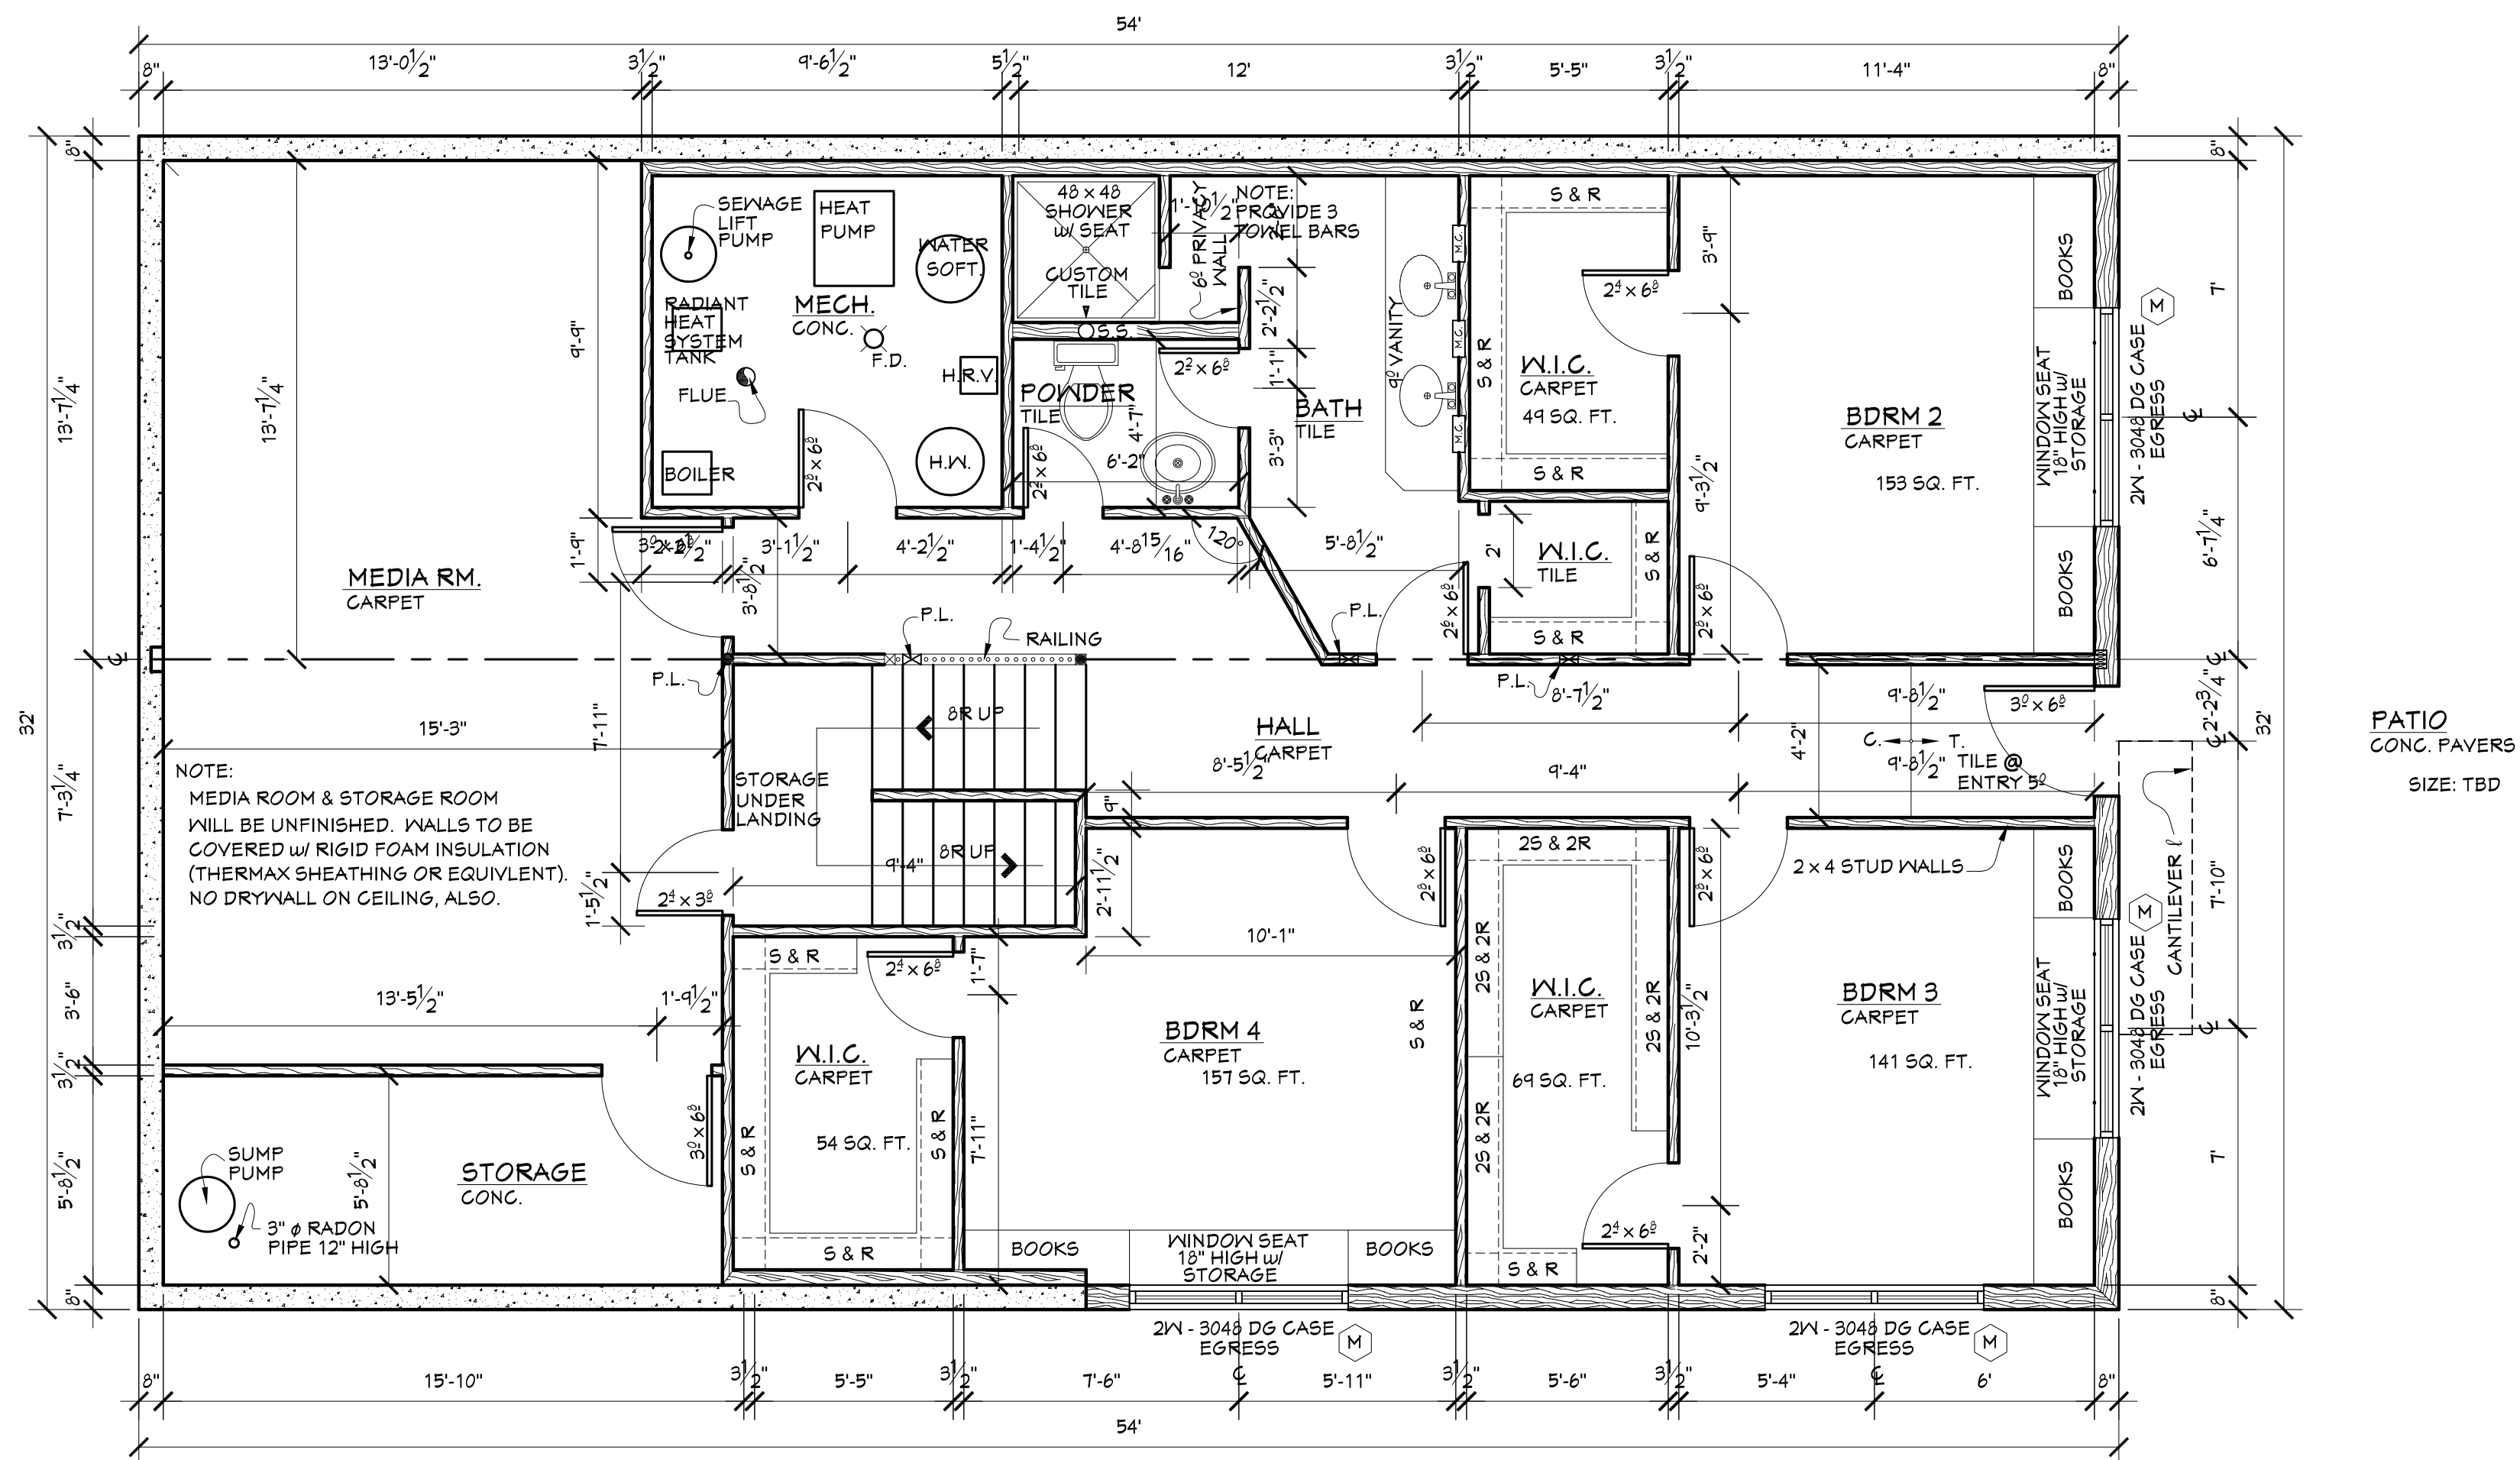


FINISHED BASEMENT PLAN

SCALE: 1/4" = 1' - 0" 1,652 SQ. FT.


- NOTES:
1. ADD RADIANT FLOOR HEATING LOOPS IN ENTIRE SLAB.
 2. SEE LOOP LAYOUT DIAGRAM.

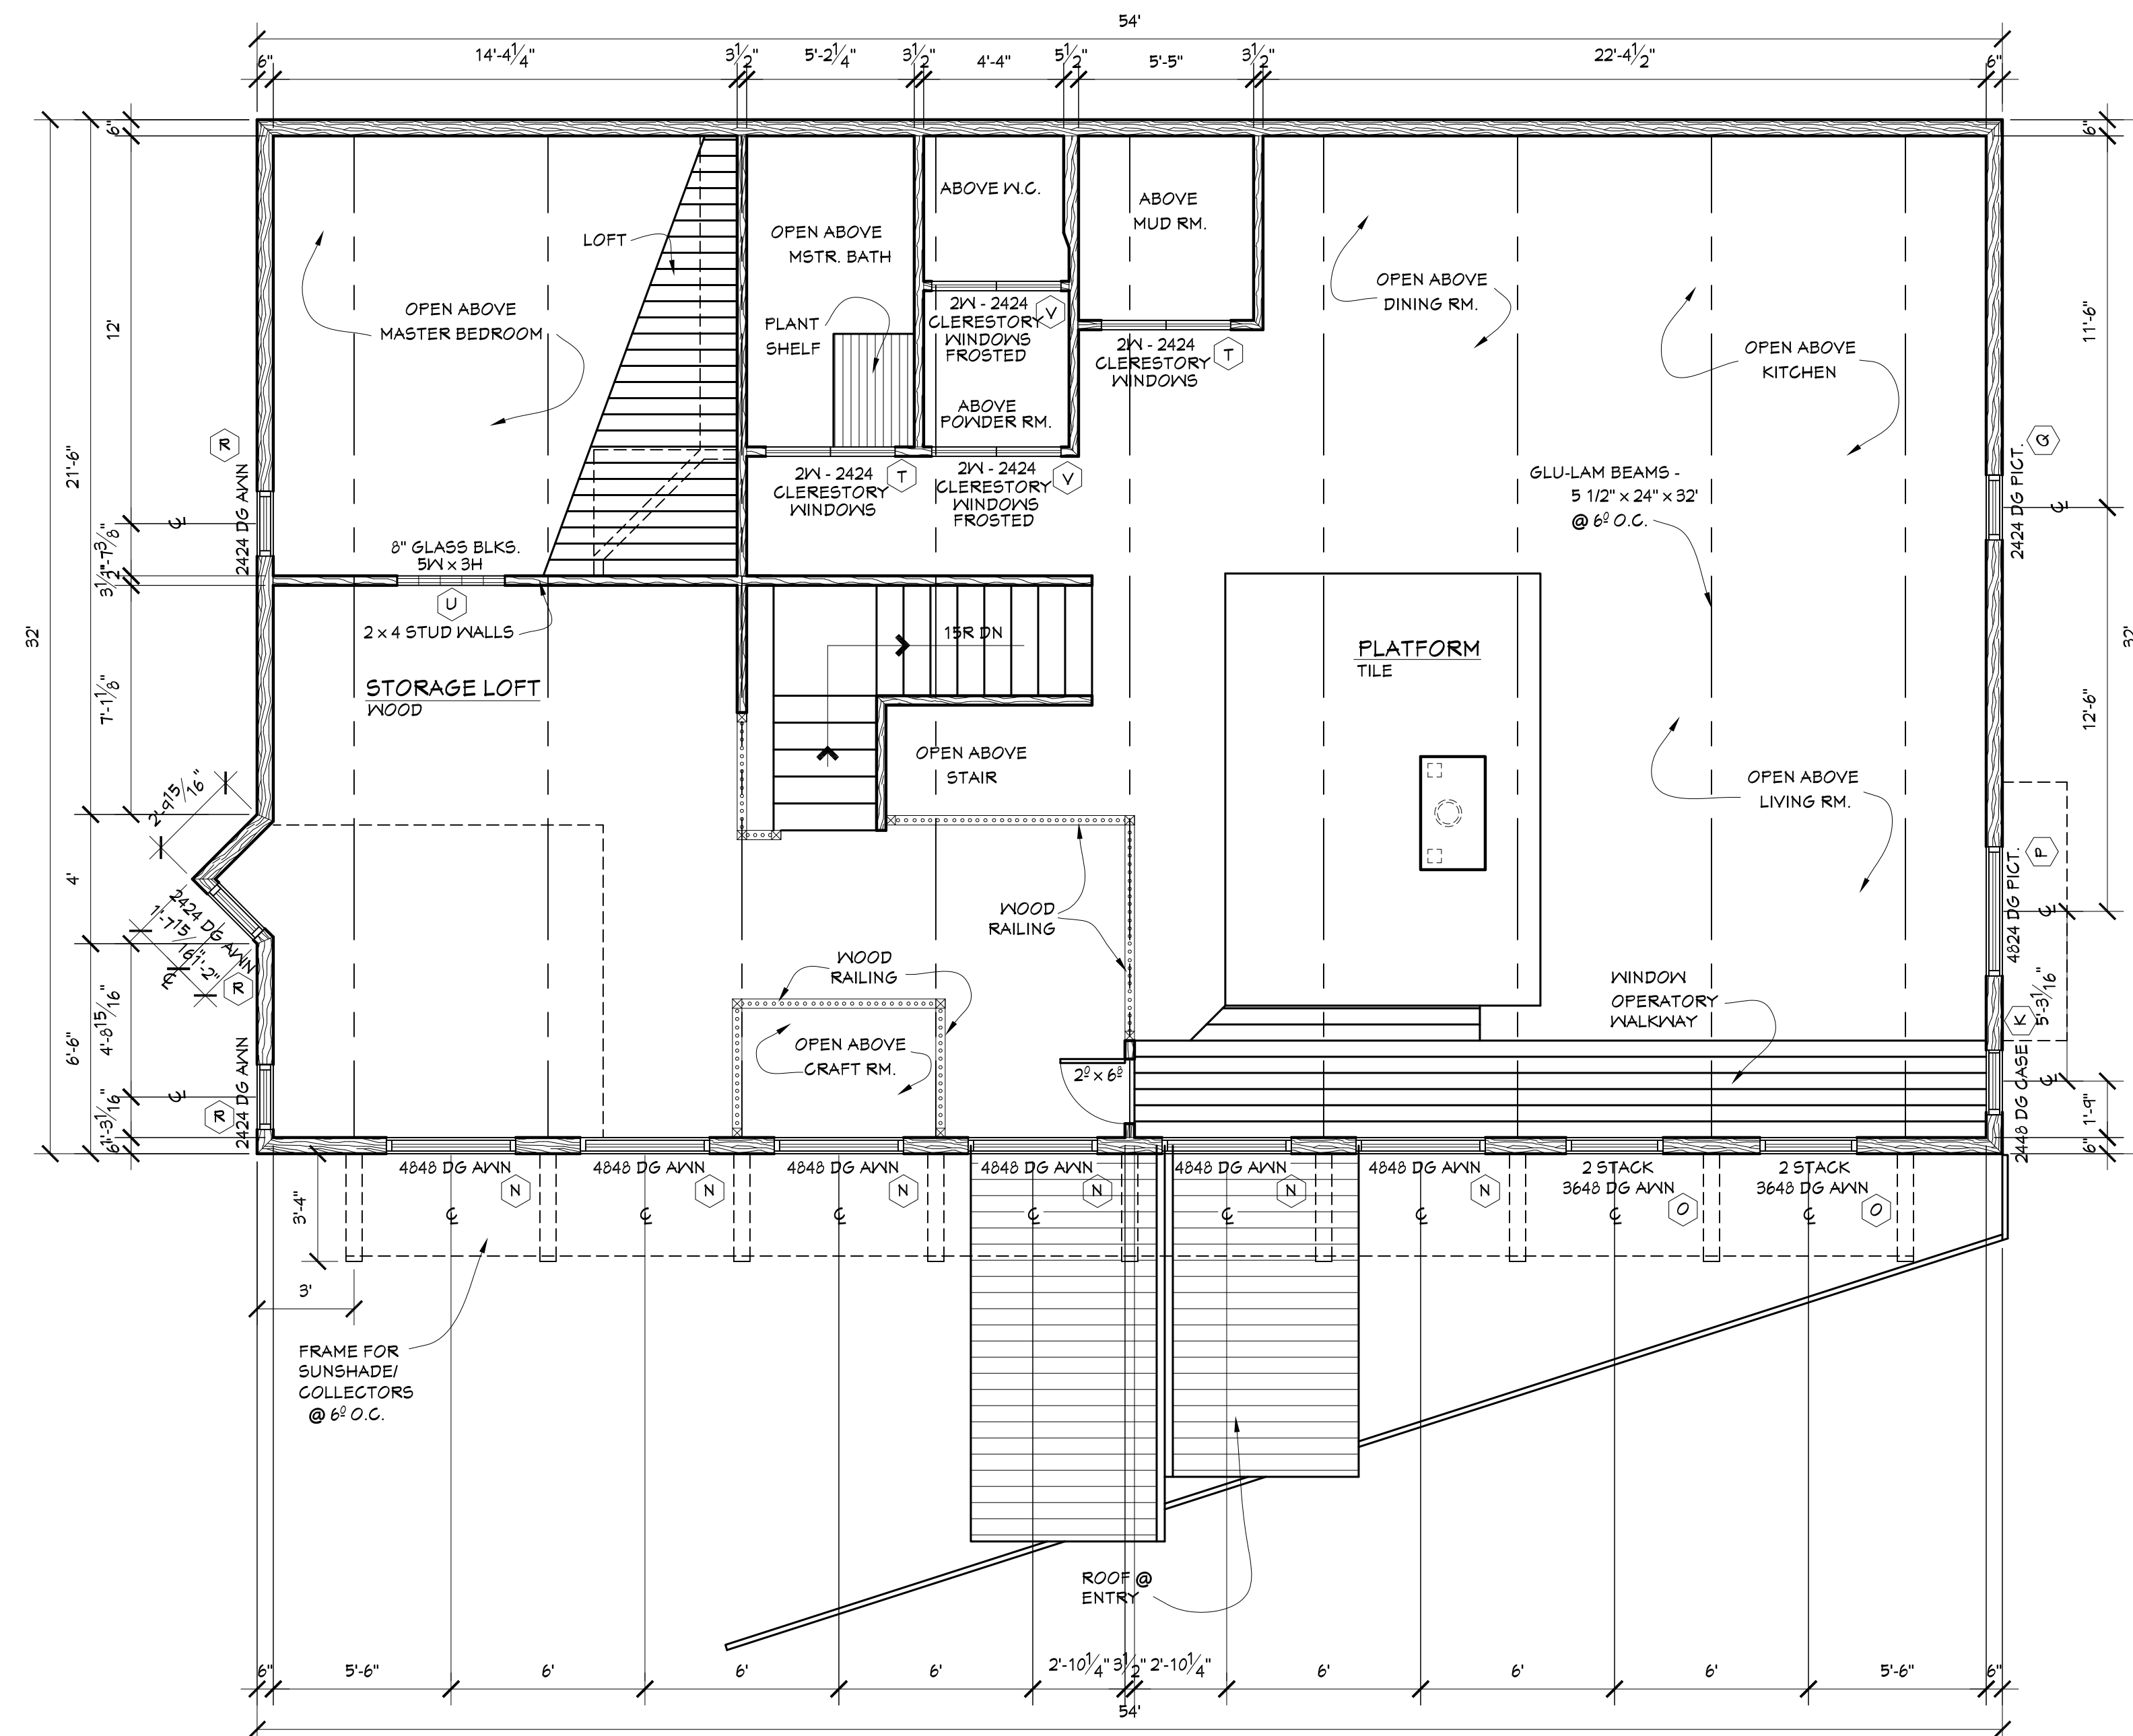


LOFT PLAN
SCALE: 1/4" = 1' - 0"

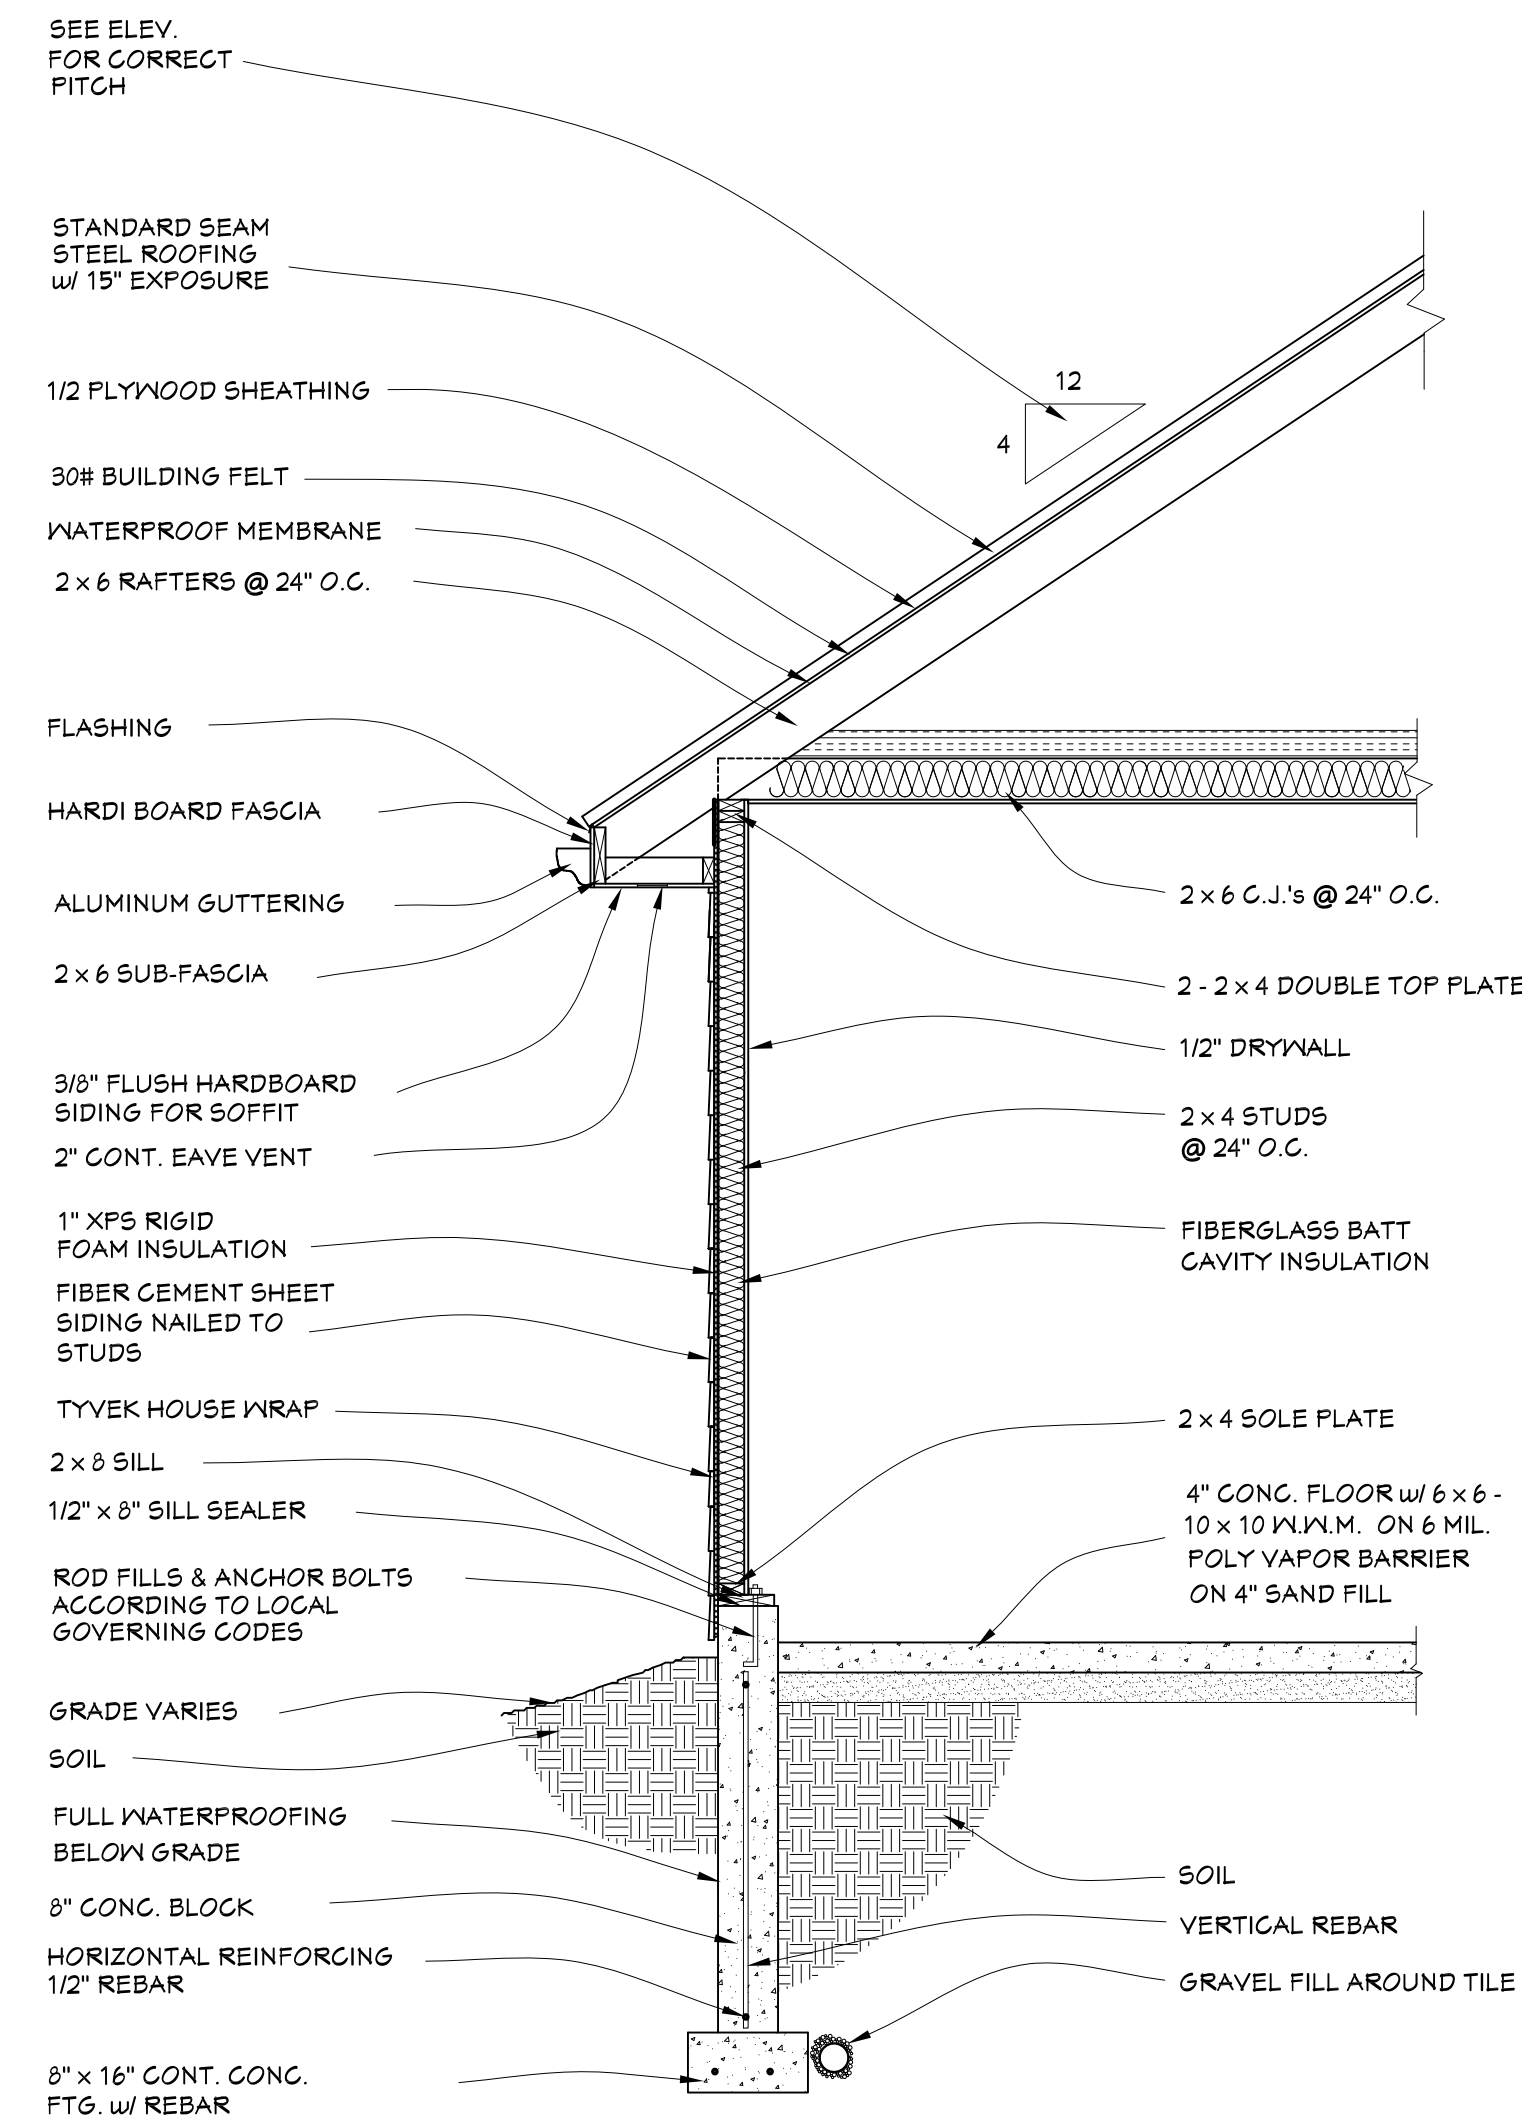


GARAGE WALL SECTION
SCALE: 1/2" = 1' - 0"

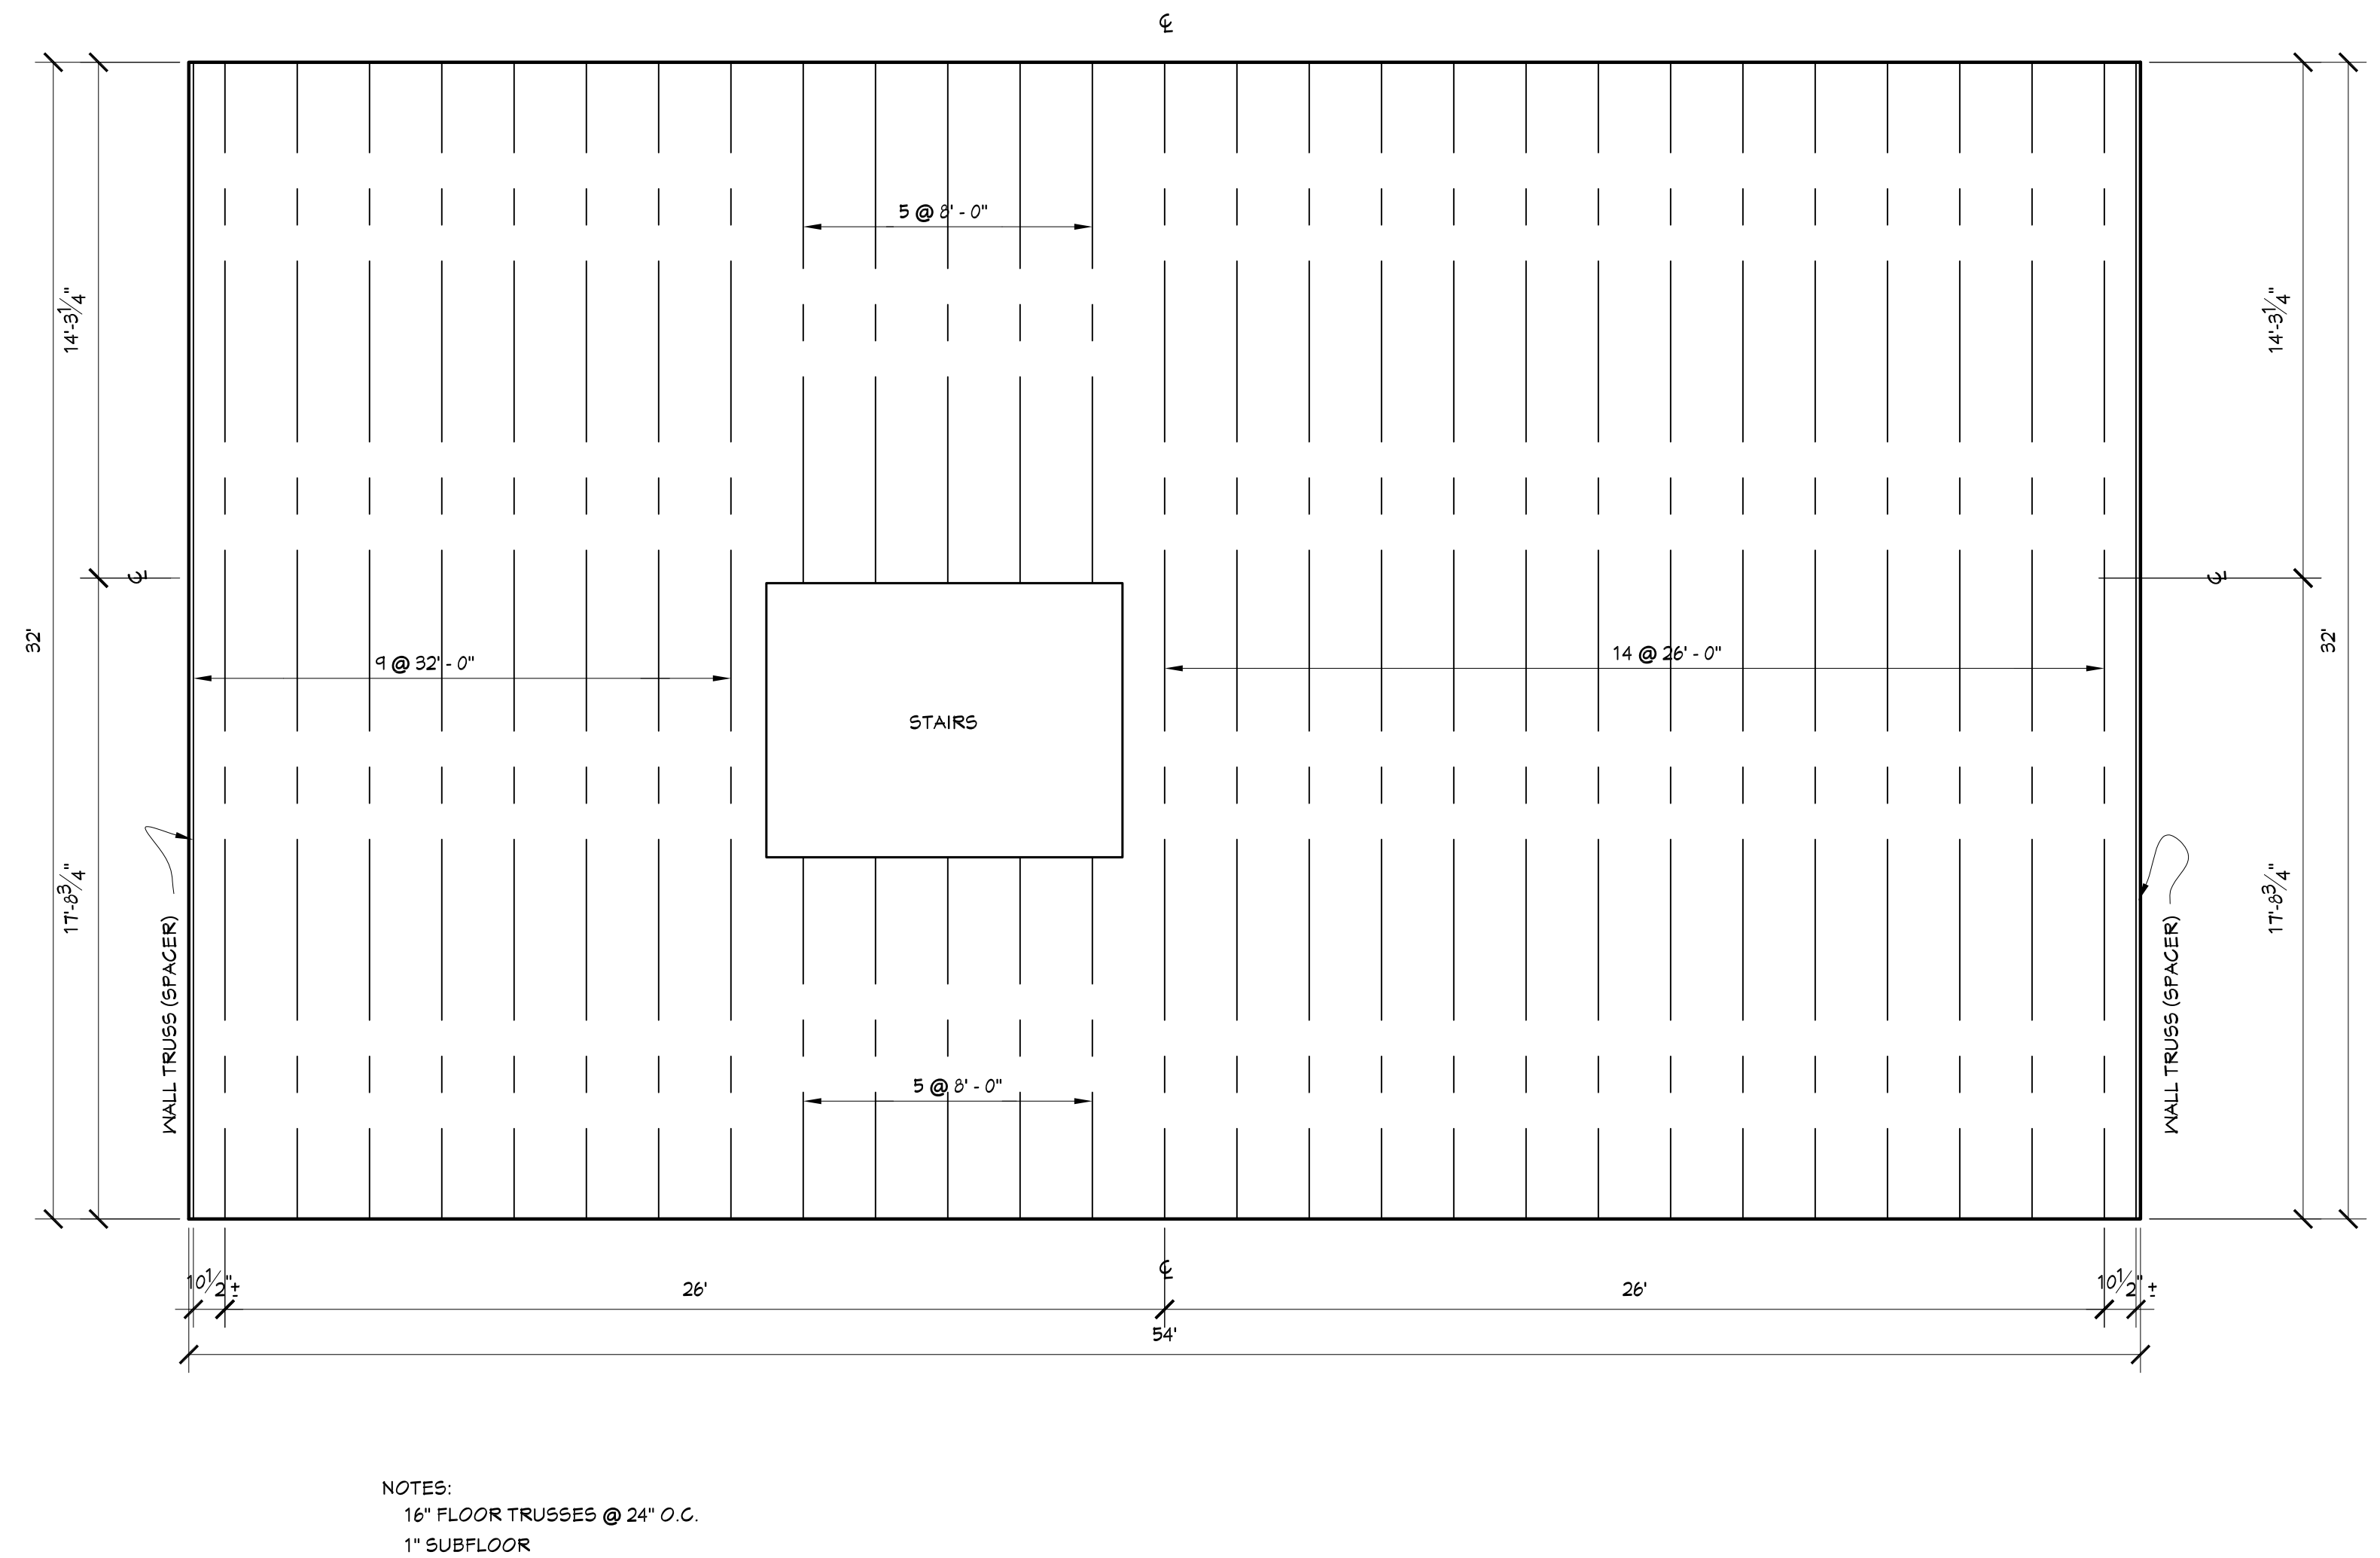


FLOOR TRUSS PLAN
SCALE: 1/4" = 1' - 0"

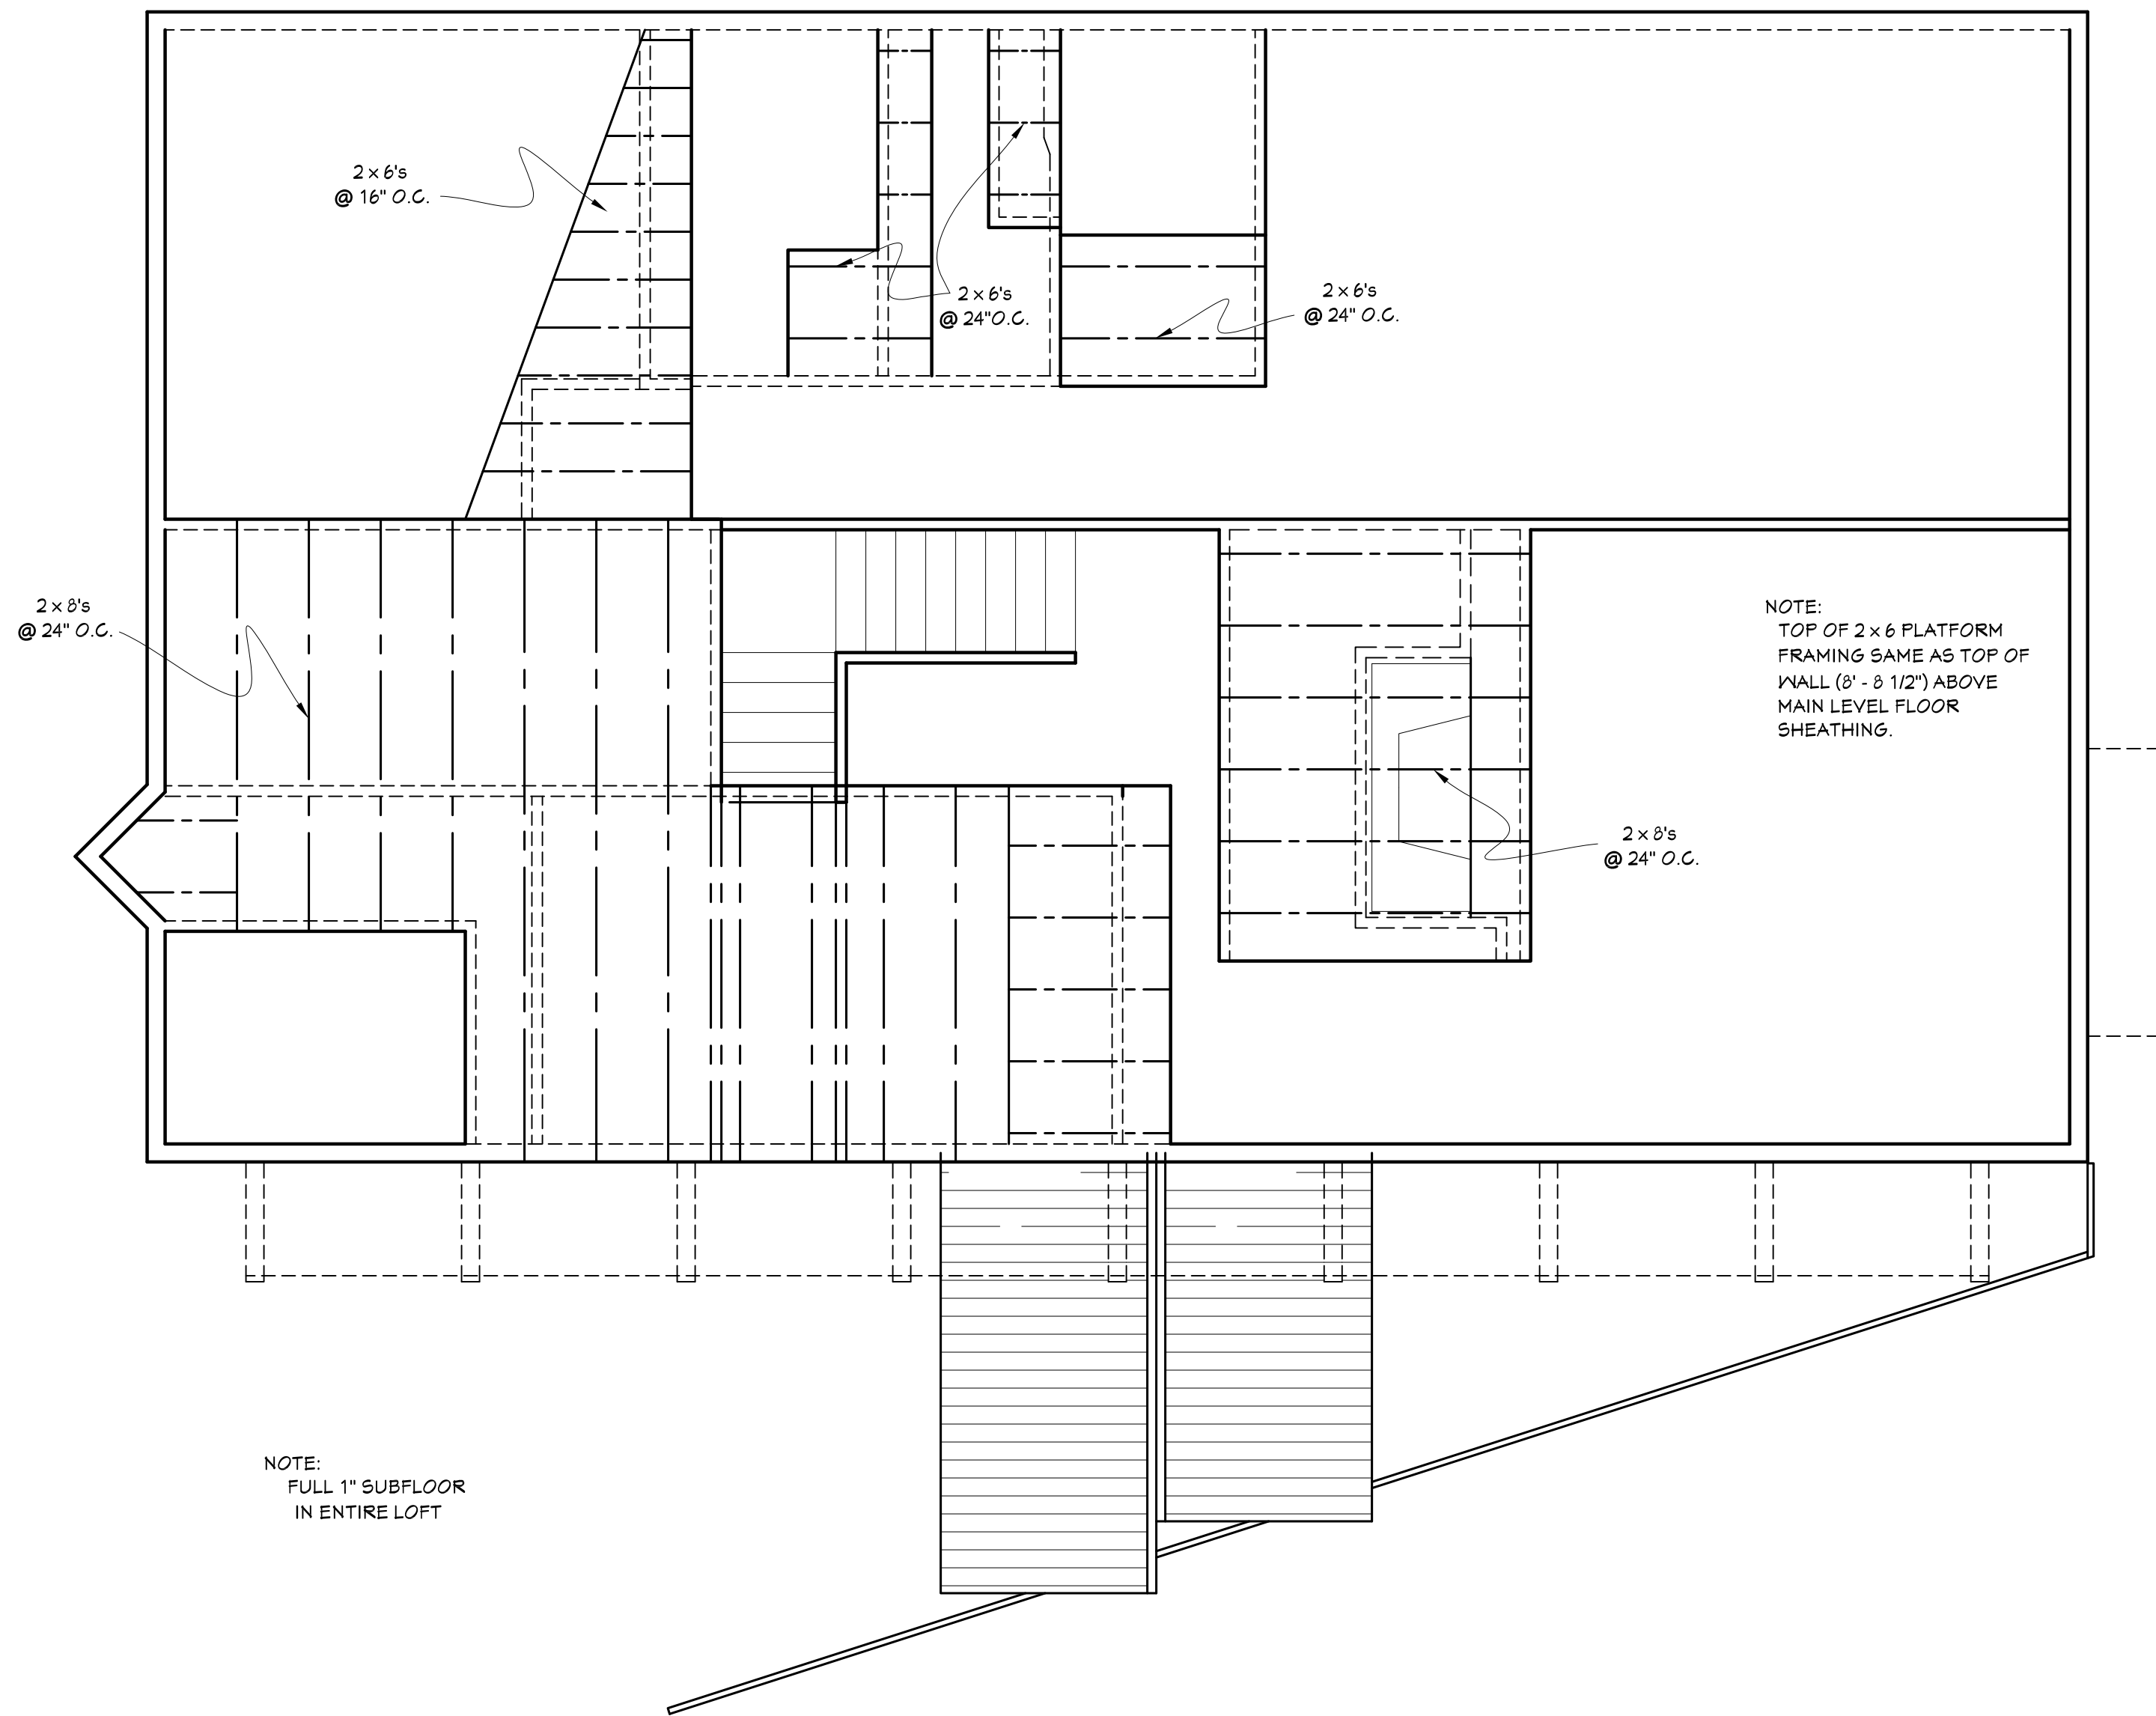

LOFT & PLATFORM FRAMING PLAN
SCALE: 1/4" = 1' - 0"

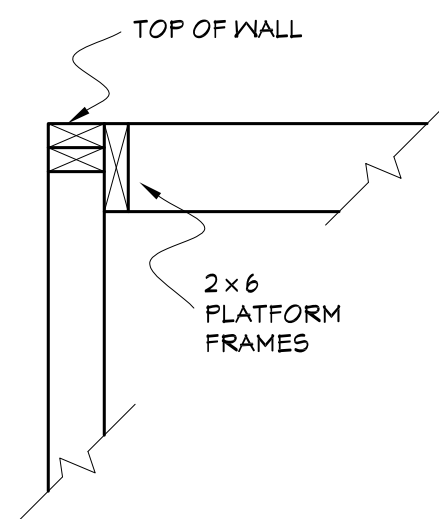

TOP OF WALL SECTION
SCALE: 1" = 1' - 0"

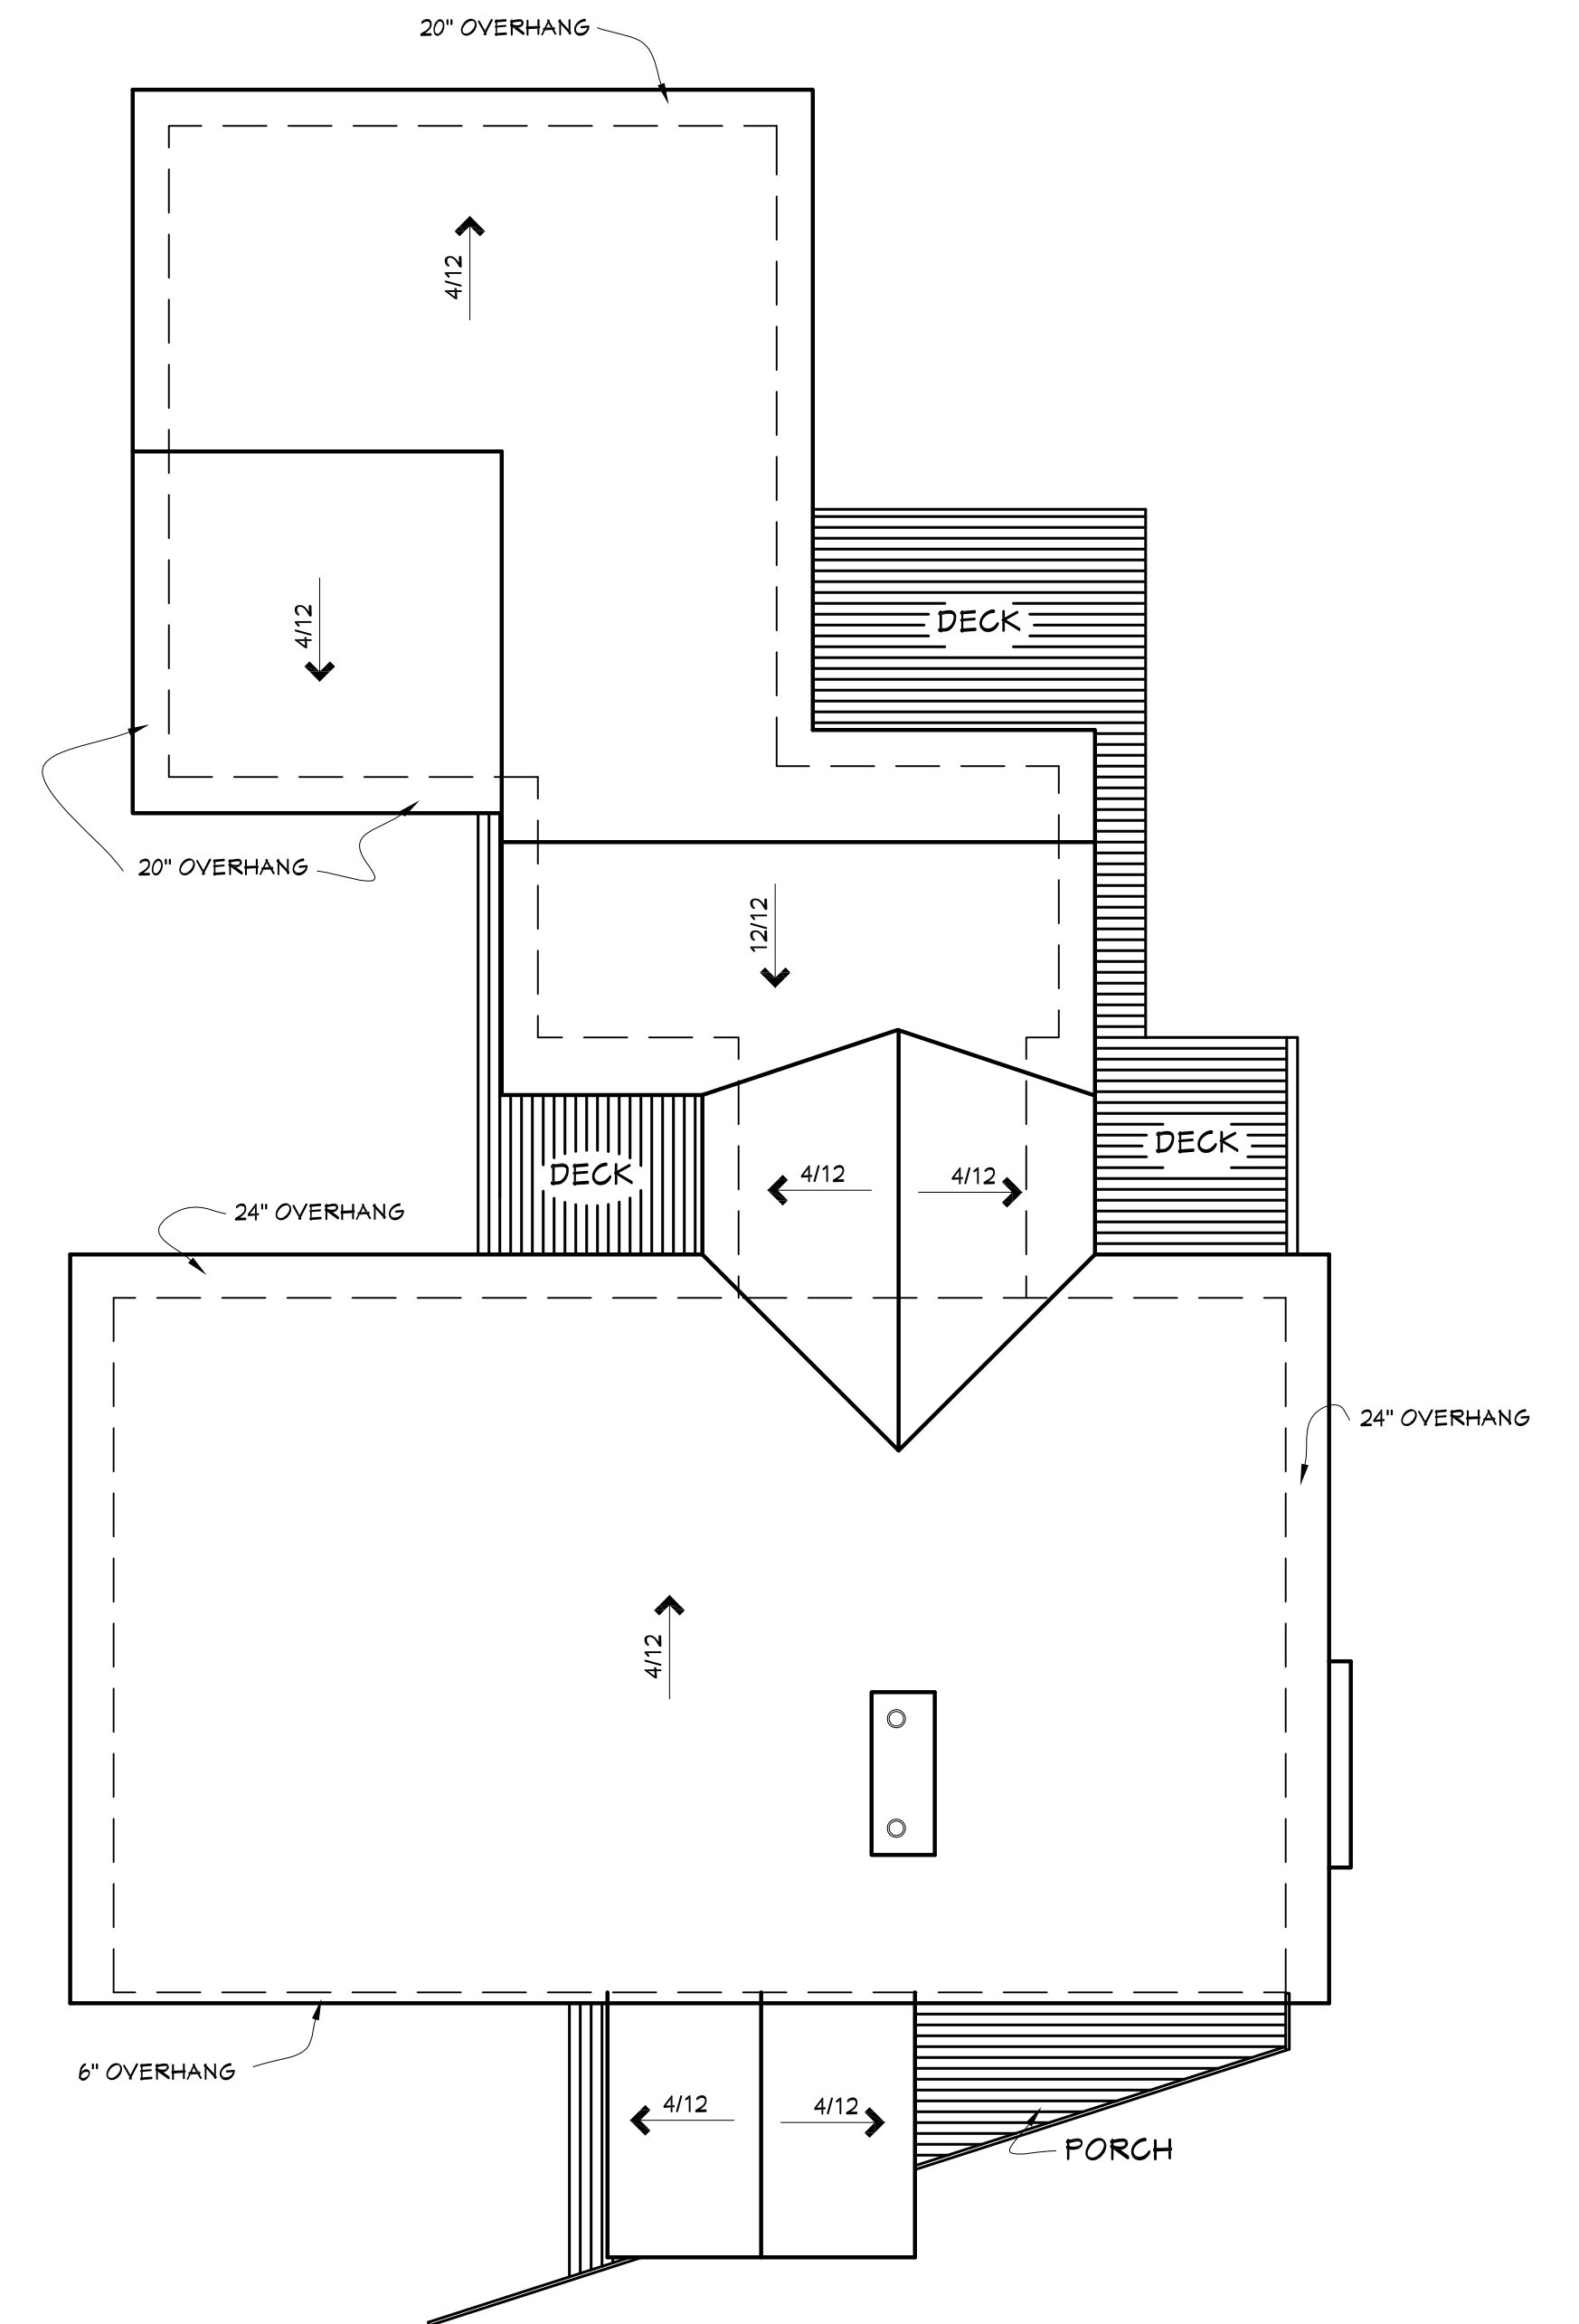

ROOF PLAN
SCALE: 1/8" = 1' - 0"