


EAST WALL BASEMENT & ALL FRAME WALLS

SCALE: N.T.S.

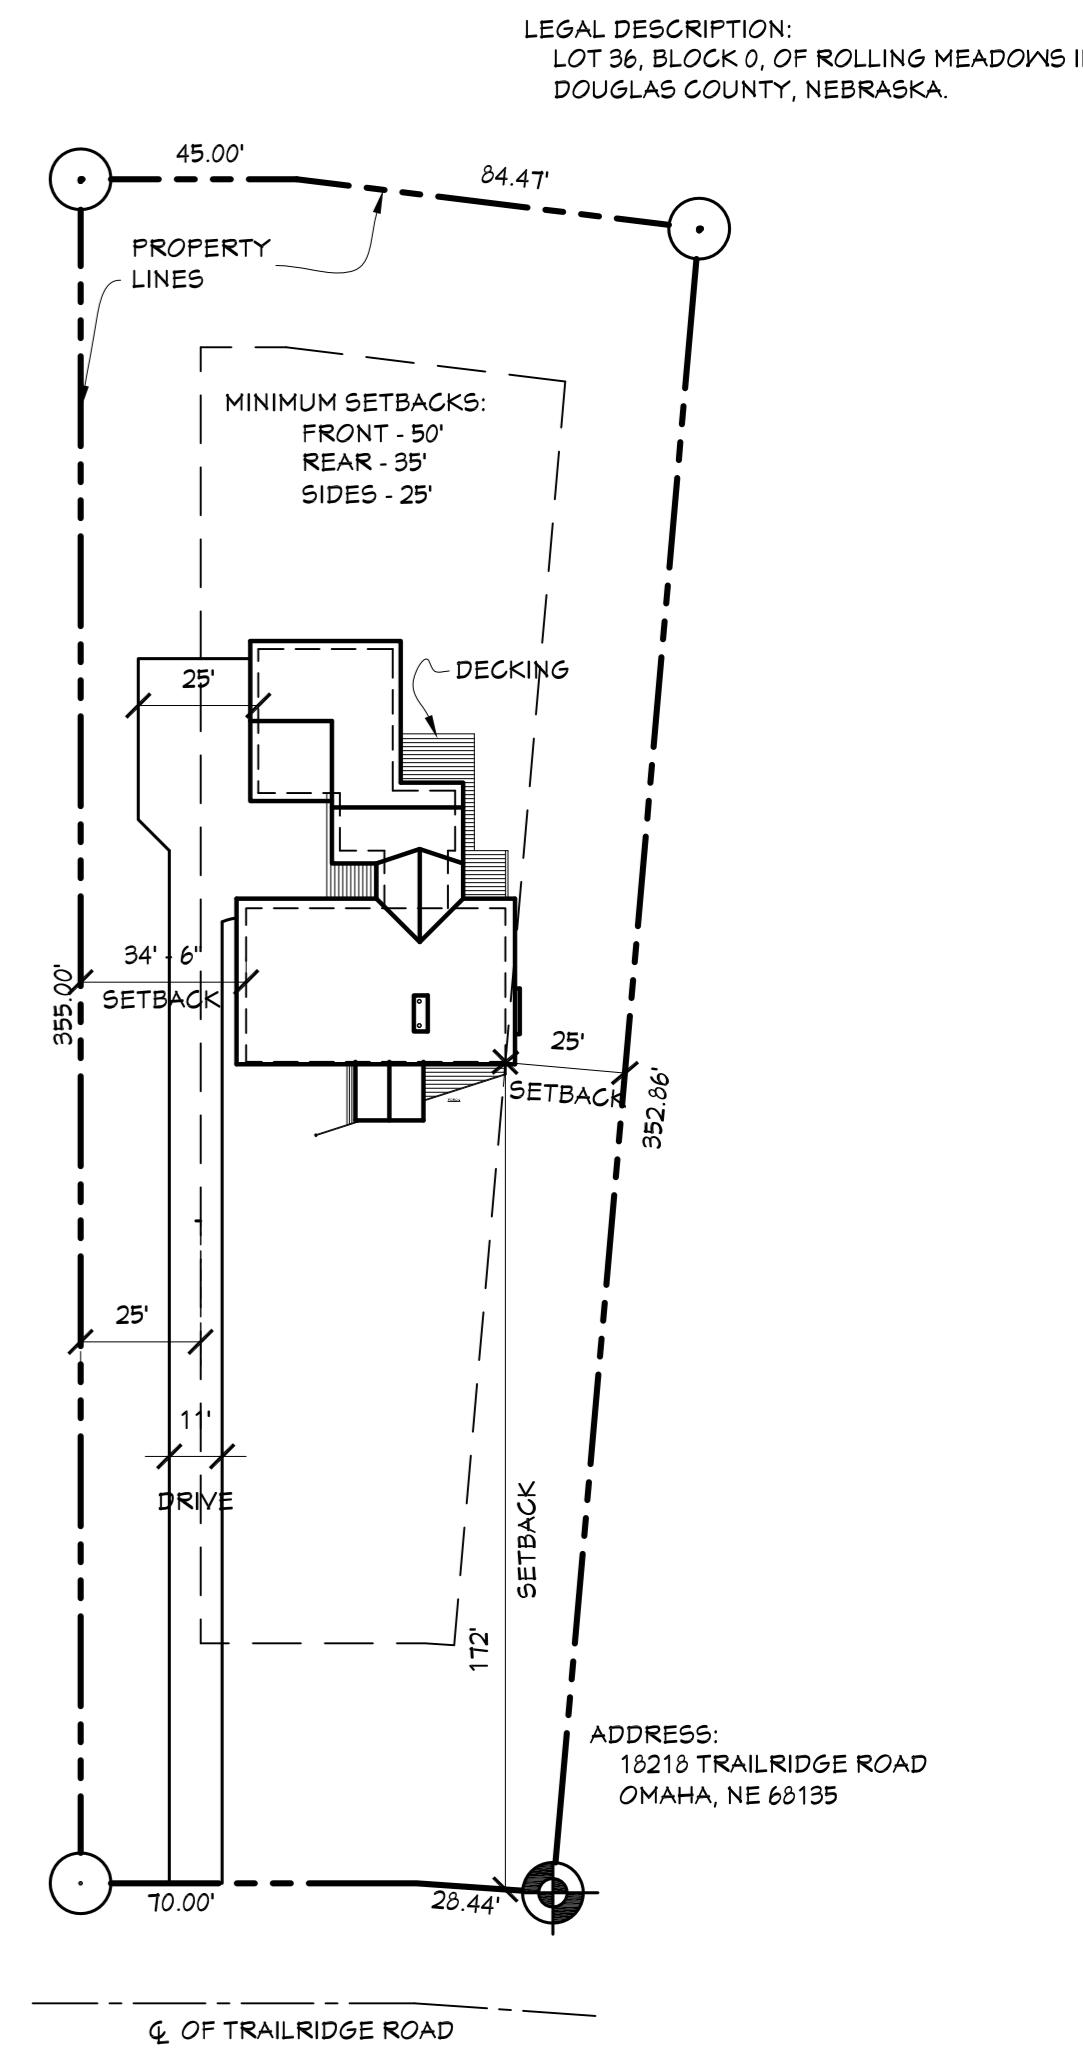

STAIR SECTION

SCALE: 3/8" = 1' - 0"




SITE PLAN

SCALE: 1" = 40'-0"


- WINDOW SCHEDULE

SYM	QUAN.	TYPE	ROUGH OPENING (R.O.)	GLASS SIZE	MANUFACTURE		SOLAR HEAT-GAIN COEFFICIENT (S.H.G.C.)	GLAZING	REMARKS
					NO.	U-VALUE			
A	2	CASEMENT	25 x 61	24 x 60		<.30	.50	DOUBLE	2 WIDE
B	3	CASEMENT	25 x 61	24 x 60		<.30	.50	DOUBLE	1 WIDE
C	1	SIDE-LIGHT		16 x 96					FIXED
D	2	PICTURE w/ AWNING	49 x 61 & 25 x 49	48 x 60 OVER 24 x 48		<.30	.50	DOUBLE	
E	1	CASEMENT w/ AWNING	25 x 49 & 25 x 25	24 x 48 OVER 24 x 24		<.25	.40	DOUBLE	
F	1	CASEMENT w/ AWNING	25 x 49 & 25 x 25	24 x 48 OVER 24 x 24		<.25	.40	DOUBLE	2 WIDE
G	2	GLASS BLKS.	31 x 31	8 x 24					42" ABOVE FLOOR LINE
H	1	AWNING	21 x 31	36 x 36		<.20	.25	TRIPLE	
I	1	CASEMENT	25 x 31	20 x 36		<.20	.25	TRIPLE	FROSTED
J	1	CASEMENT	25 x 49	24 x 36		<.20	.25	TRIPLE	
K	4	CASEMENT	25 x 49	24 x 48		<.25	.40	DOUBLE	
L	4	DBL. HUNG	25 x 49	24 x 48		<.35	.50	DOUBLE	
M	4	CASEMENT	31 x 49	30 x 48		<.25	.40	DOUBLE	2 WIDE, EGRESS
N	6	AWNING	49 x 49	48 x 48		<.30	.50	DOUBLE	
O	2	AWNING	31 x 49	36 x 48		<.30	.50	DOUBLE	TWO STACK
P	1	PICTURE	49 x 49	24 x 48		<.25	.40	DOUBLE	
Q	1	PICTURE	25 x 25	24 x 24		<.25	.40	DOUBLE	
R	3	AWNING	25 x 25	24 x 24		<.25	.40	DOUBLE	
S	1	PICTURE	61 x 49	60 x 48		<.25	.40	DOUBLE	
T	2	CLESTORY	25 x 25	24 x 24			.50	SINGLE	2 WIDE
U	1	GLASS BLKS.	40 x 24	41 x 25					
V	2	CLESTORY	25 x 25	24 x 24			.5+	DOUBLE	2 WIDE - FROSTED w/ LOW-E COATING

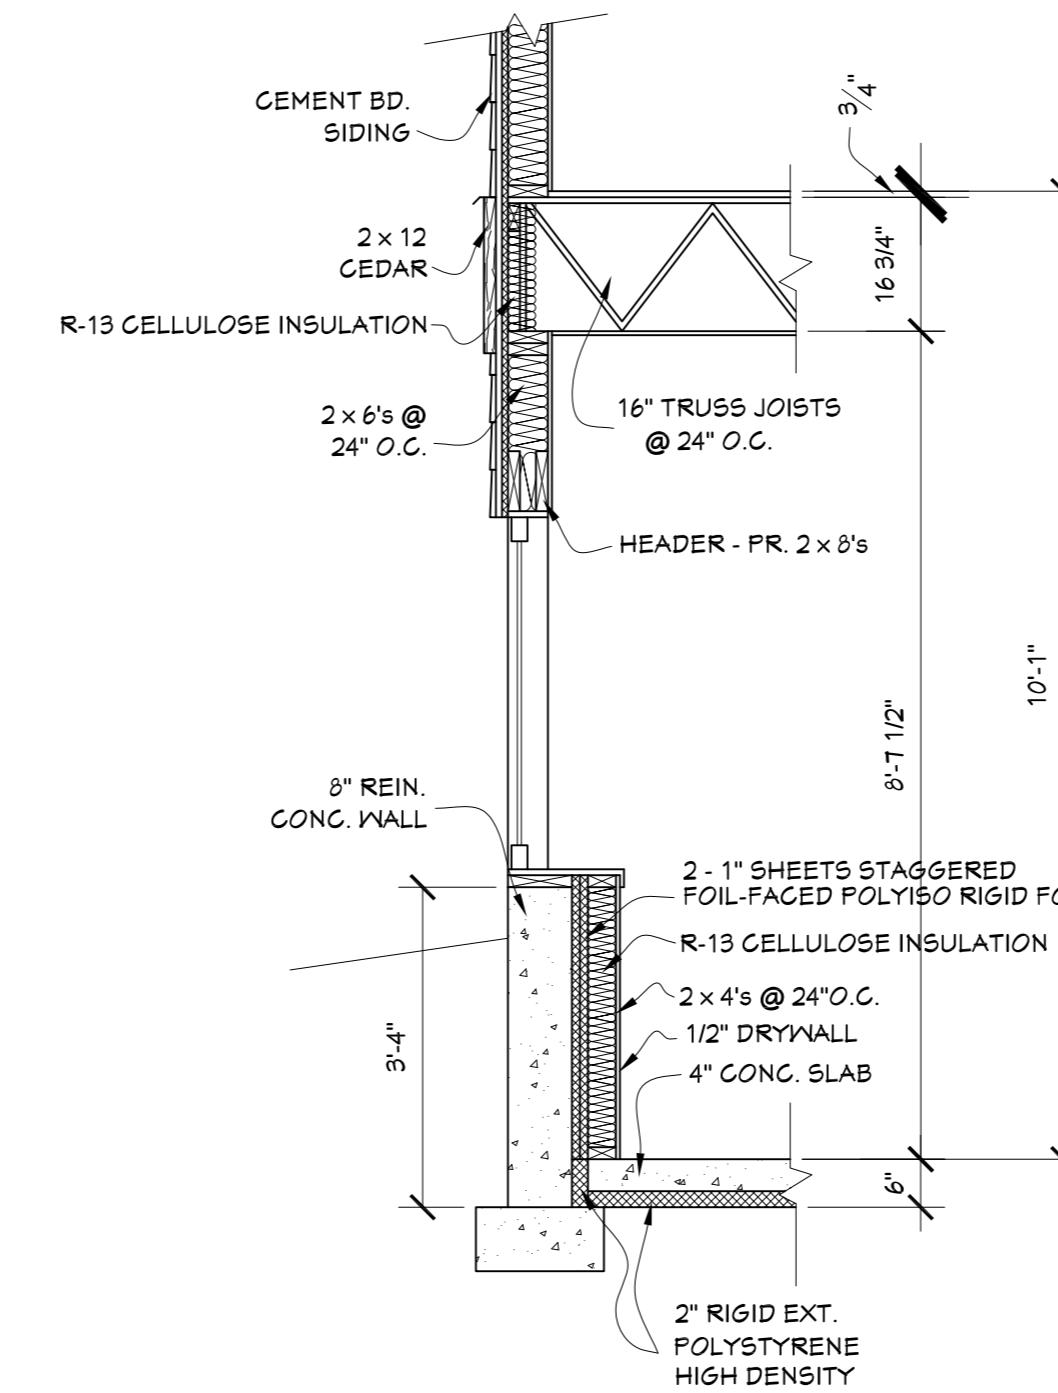


SOUTH WALL - LOWER LEVEL WALL SECTION

SCALE: 1/2" = 1' - 0"

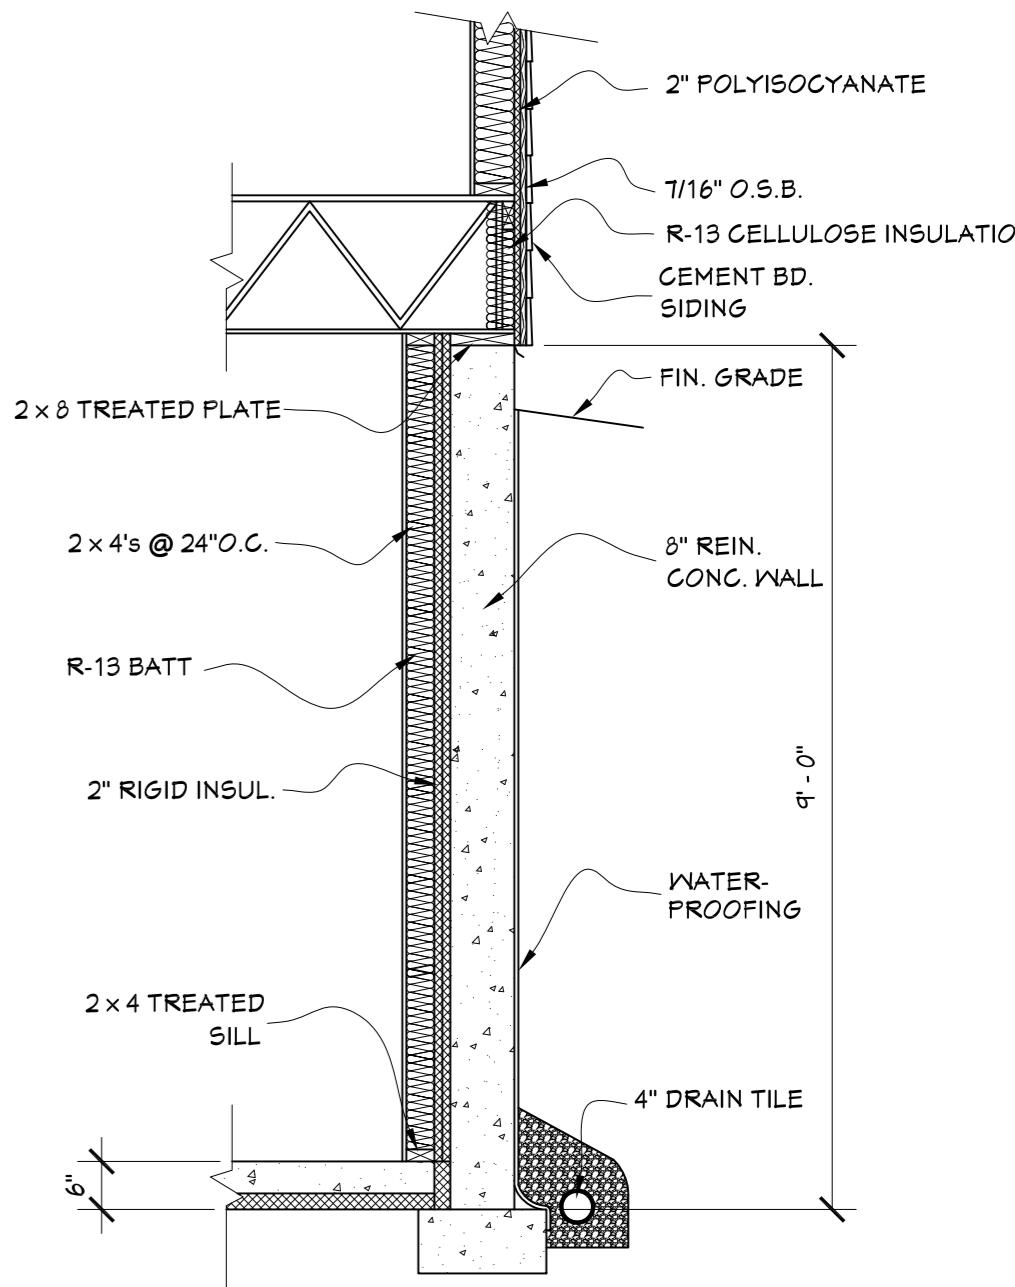


NORTH WALL - LOWER LEVEL WALL SECTION

SCALE: 1/2" = 1' - 0"

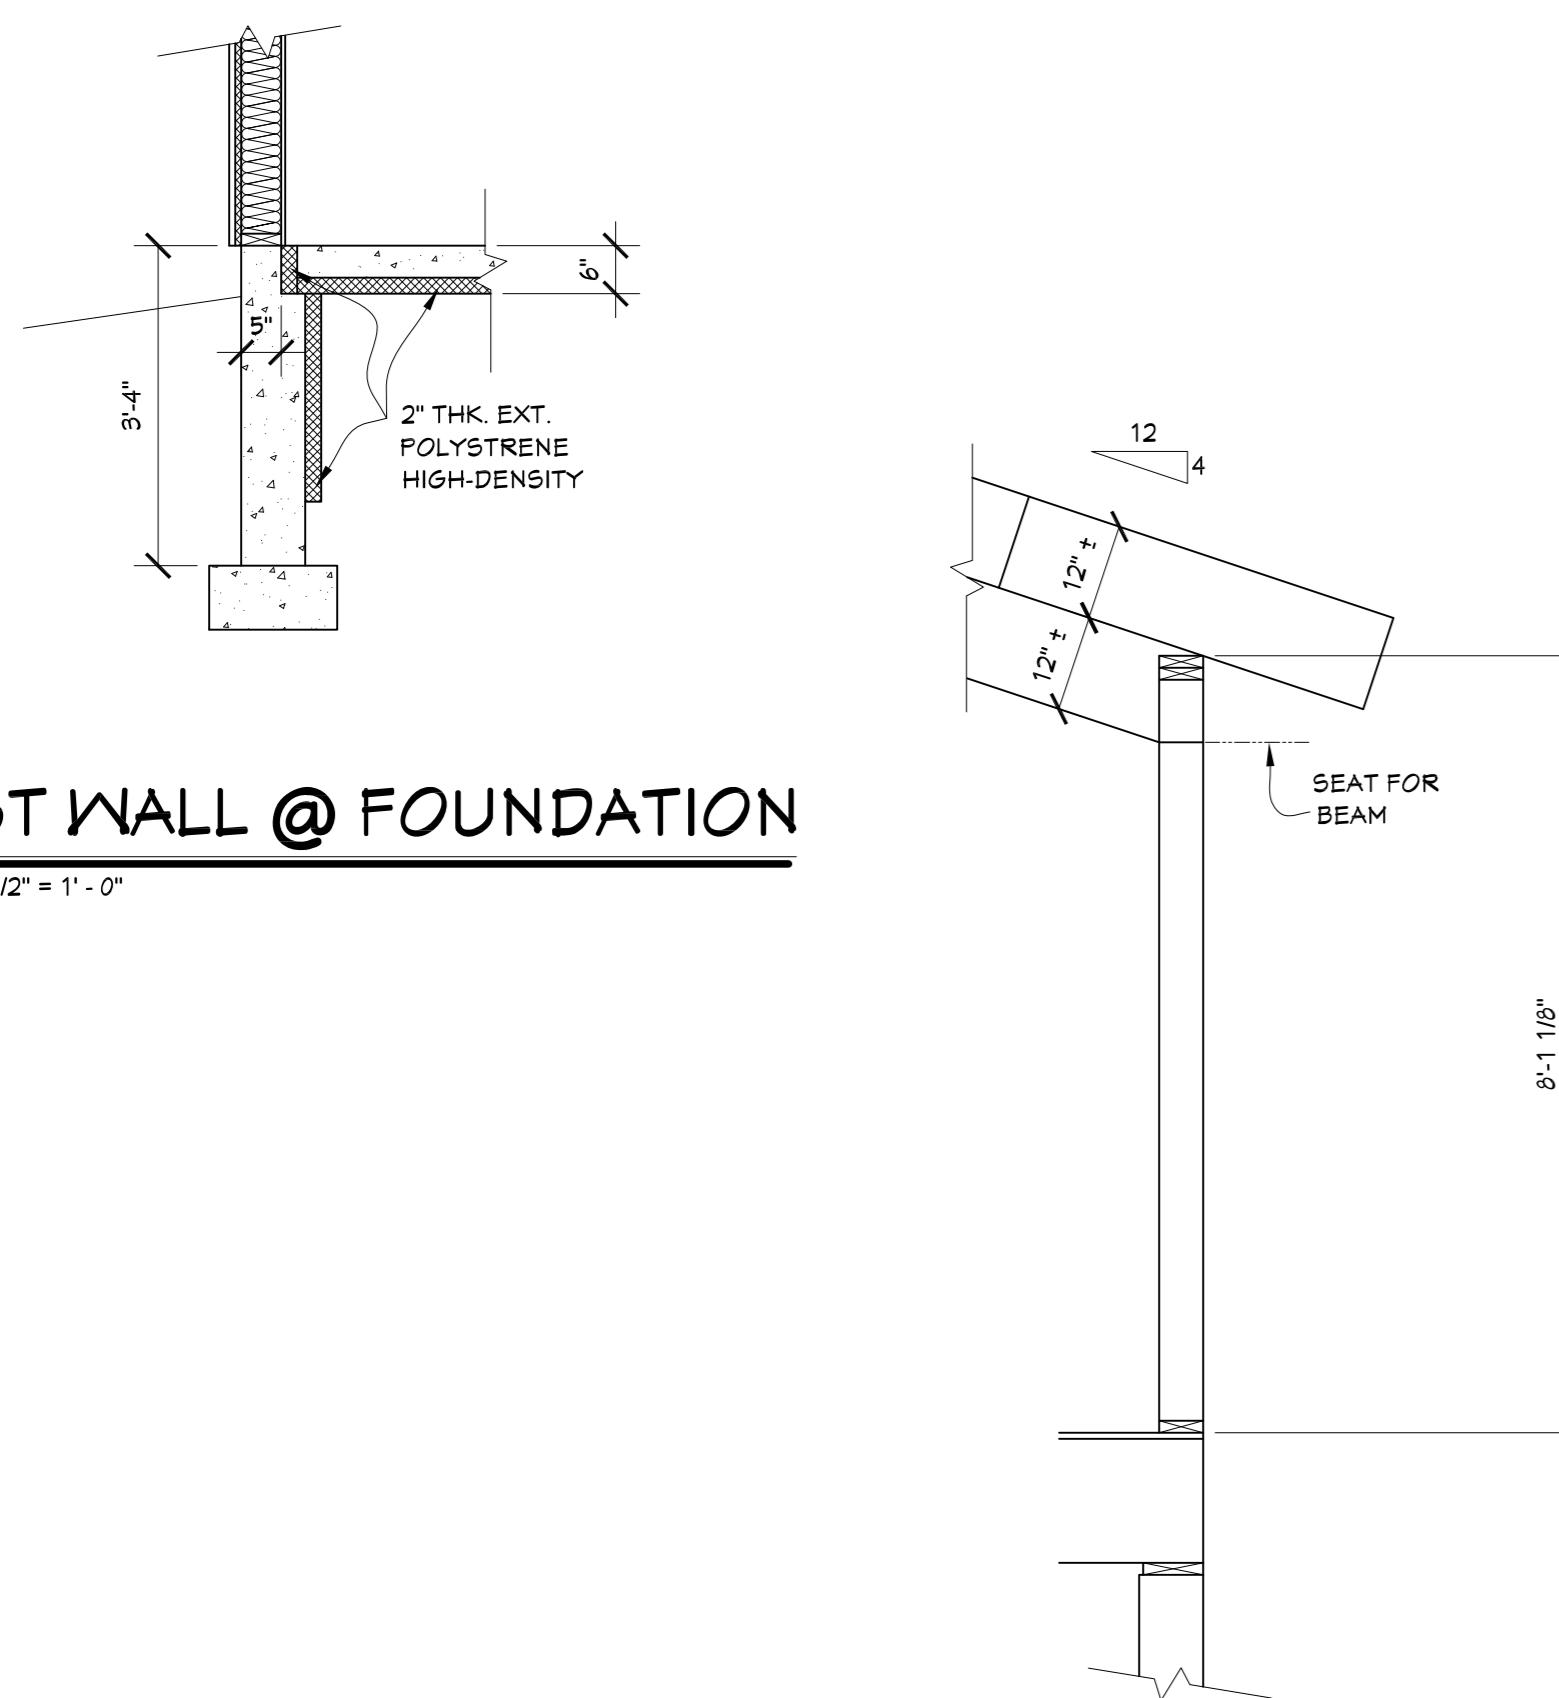


EAST WALL @ FOUNDATION

SCALE: 1/2" = 1'-0"

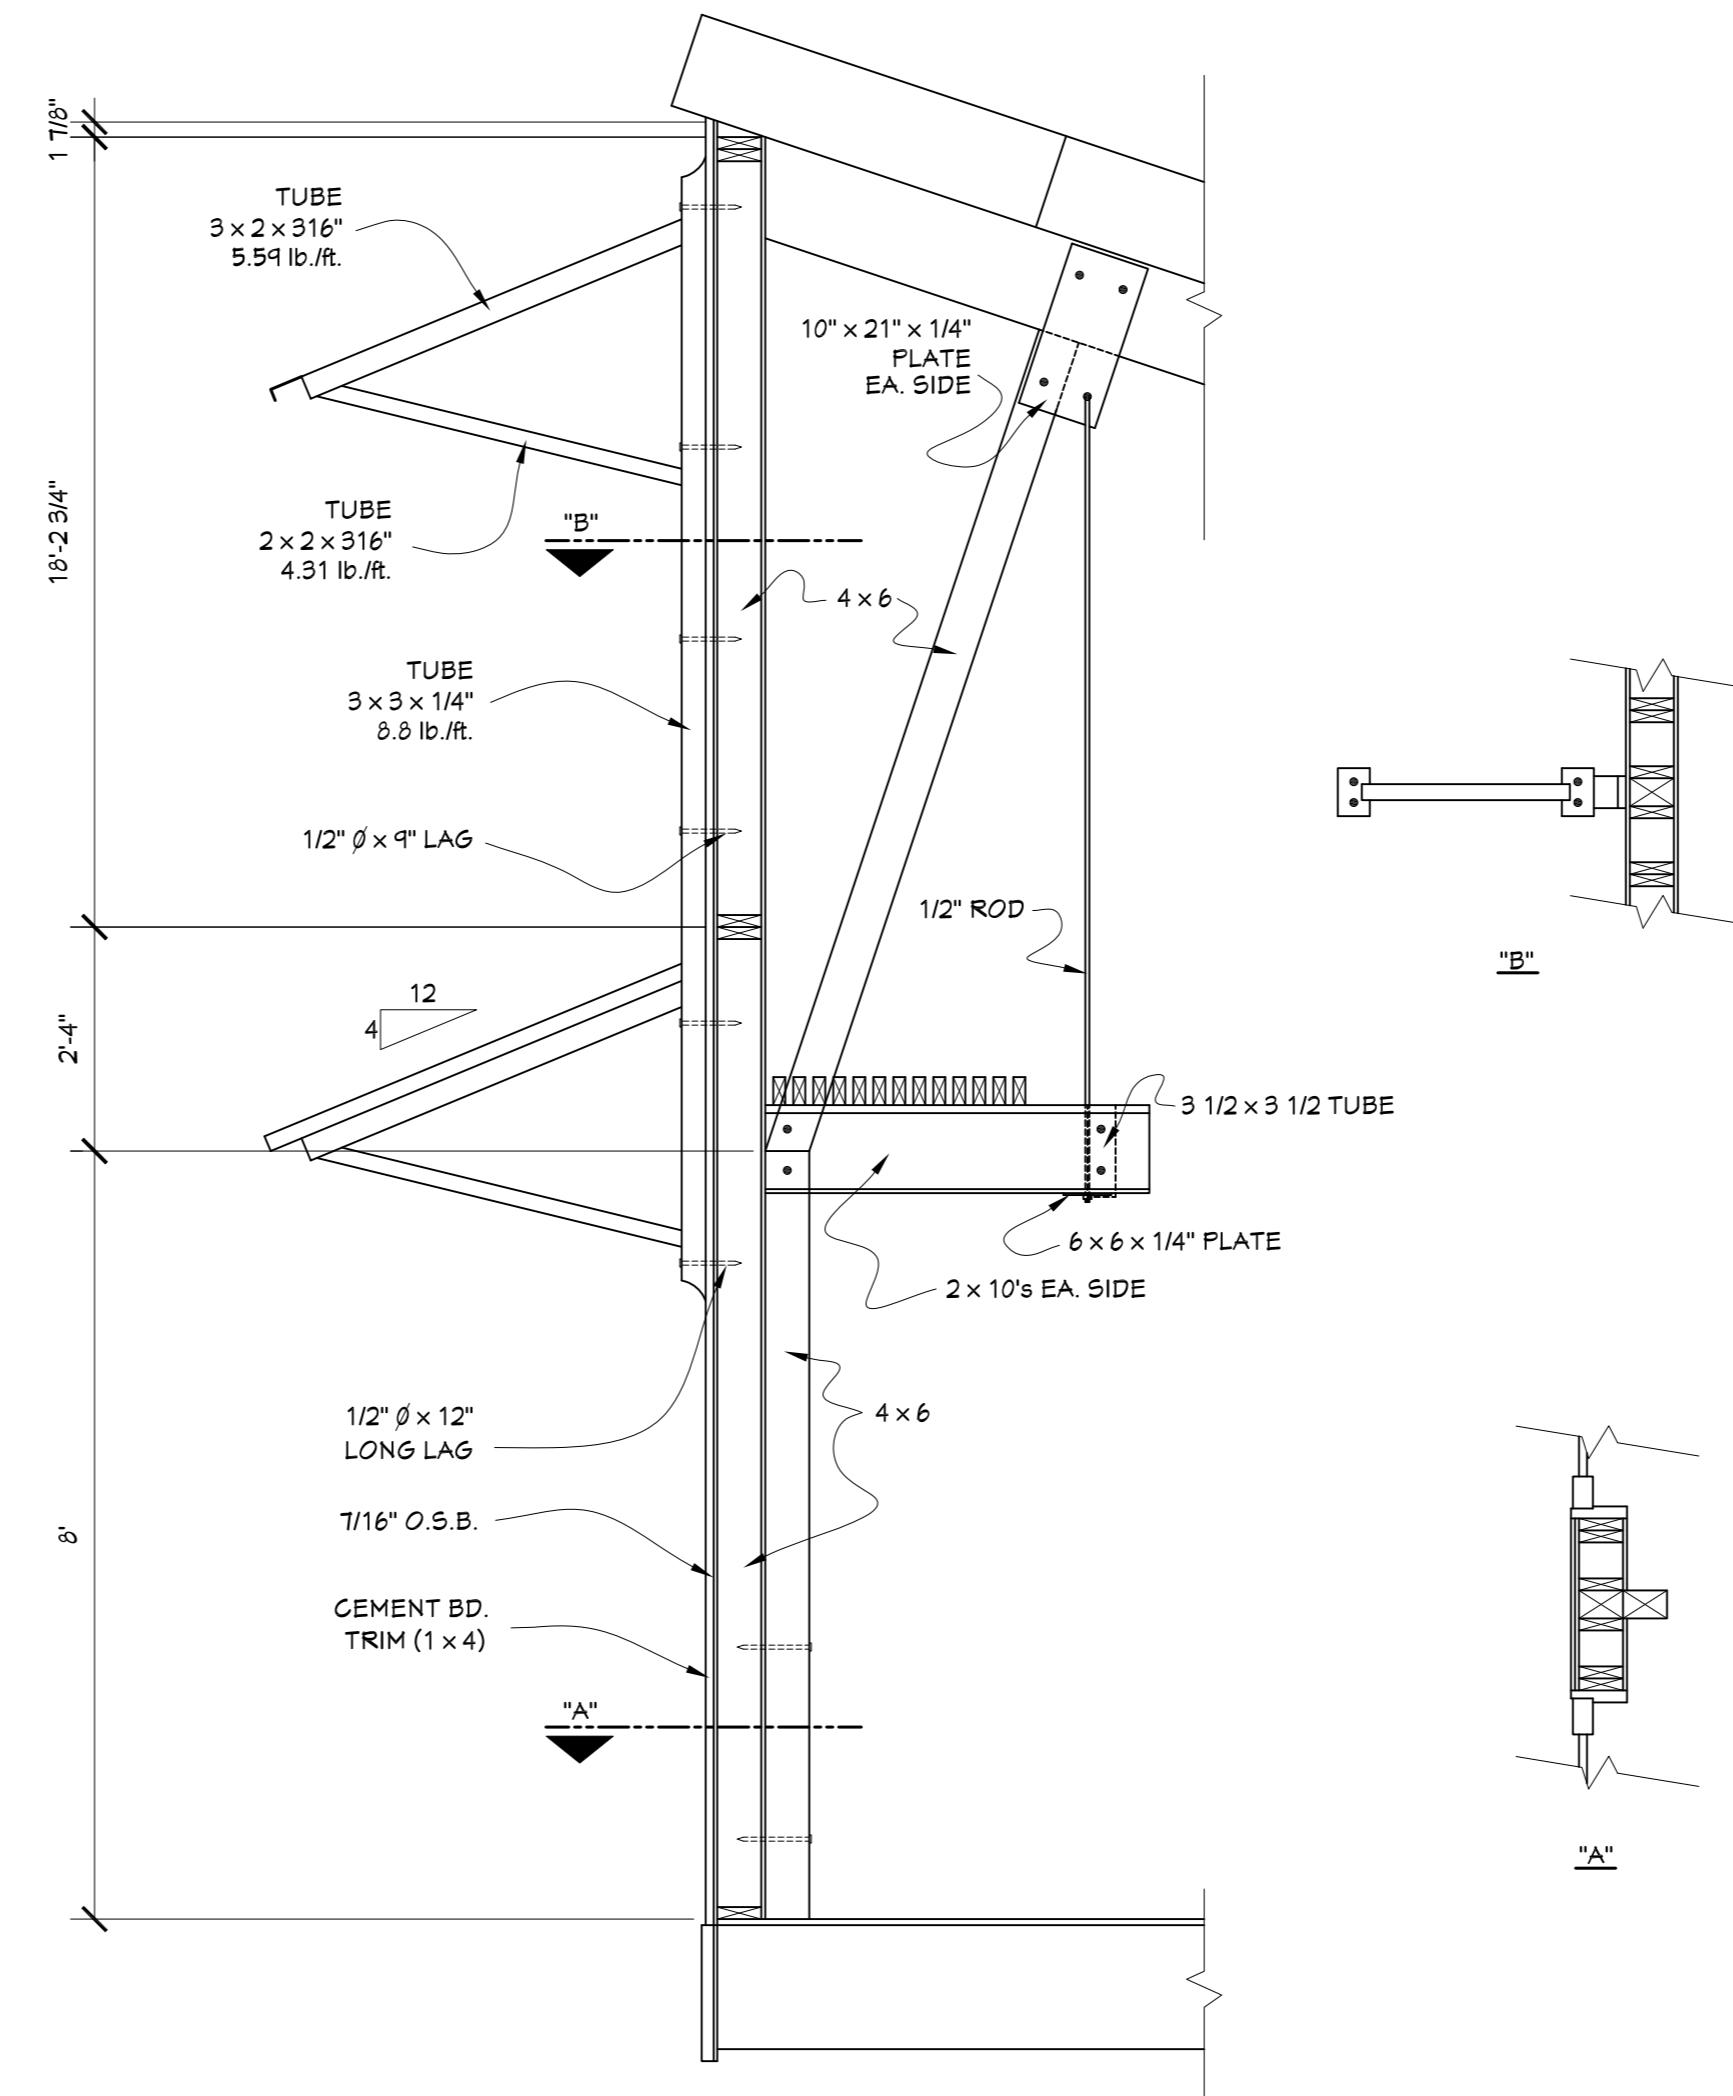


SOUTH WALL - LIVING ROOM WALL SECTION

SCALE: 1/2" = 1' - 0"

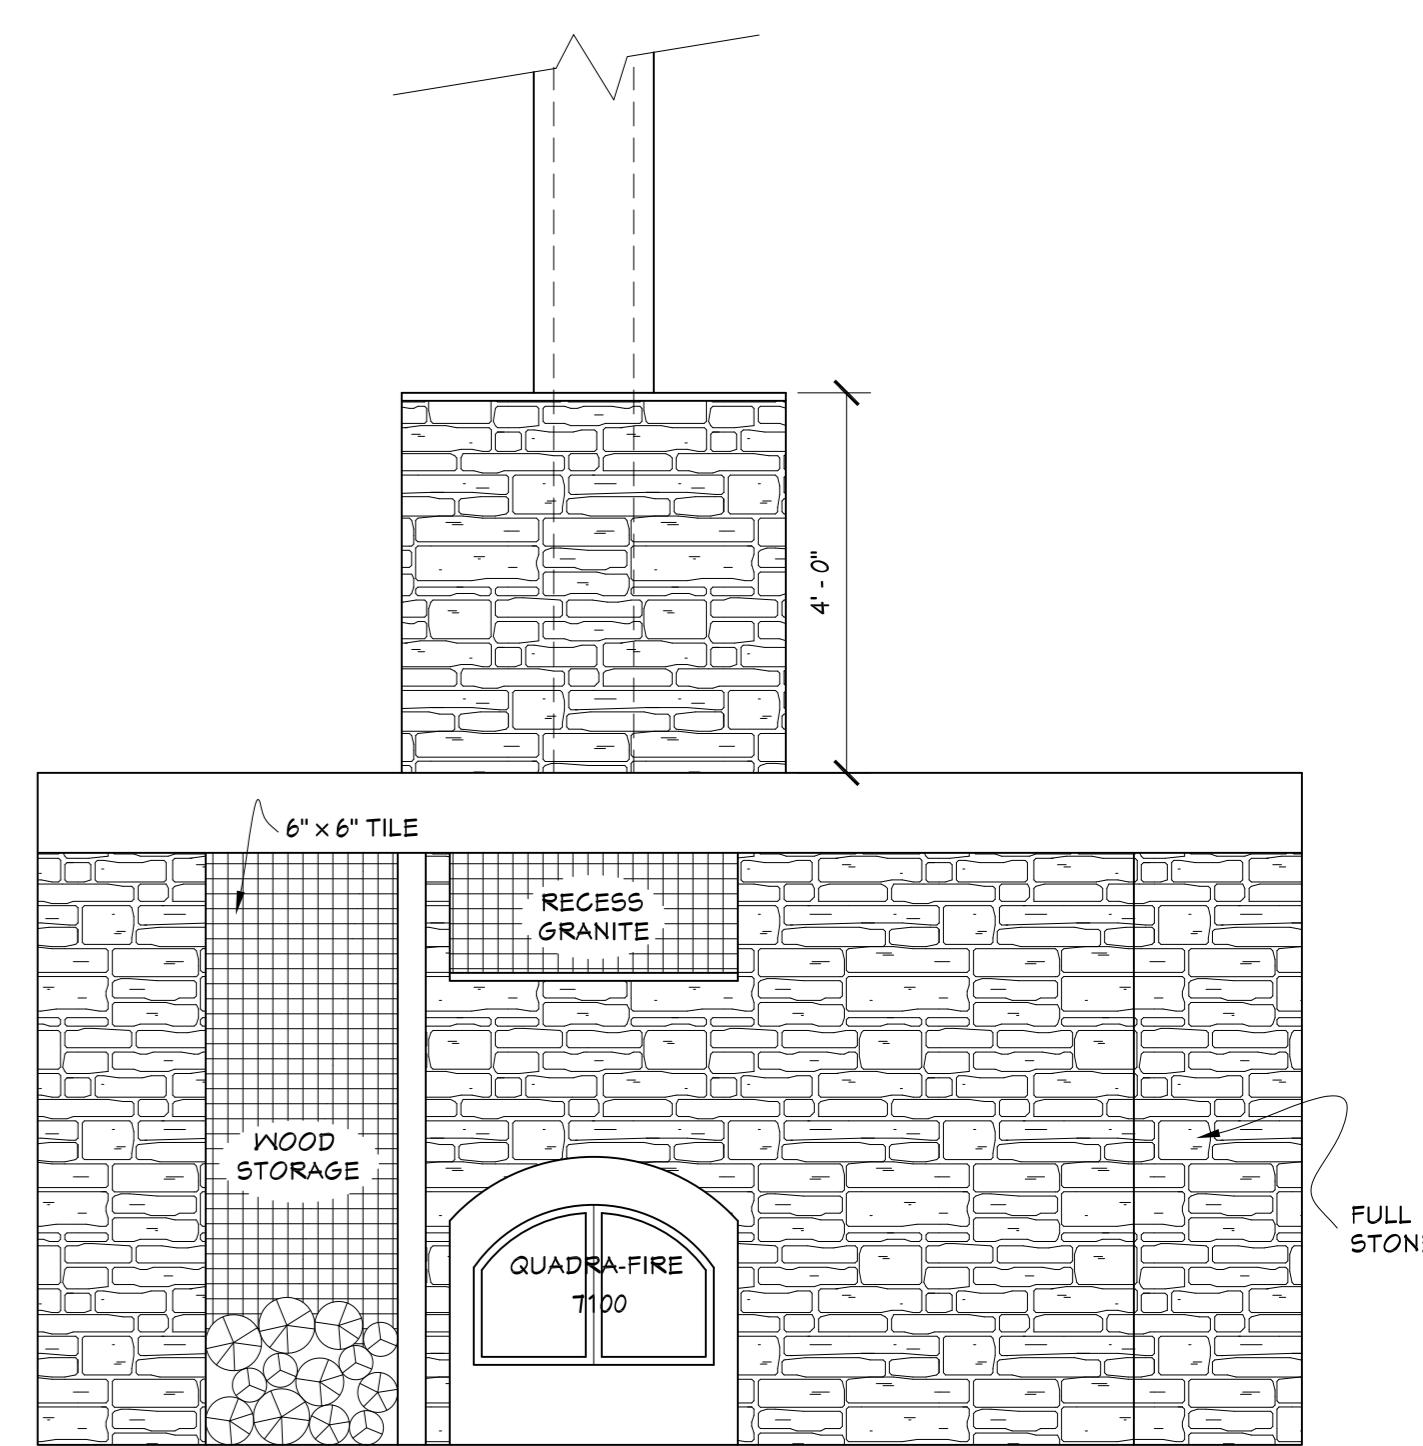


FIREPLACE ELEVATION / LOOKING WEST

S C A L E: 1/2" = 1' - 0"

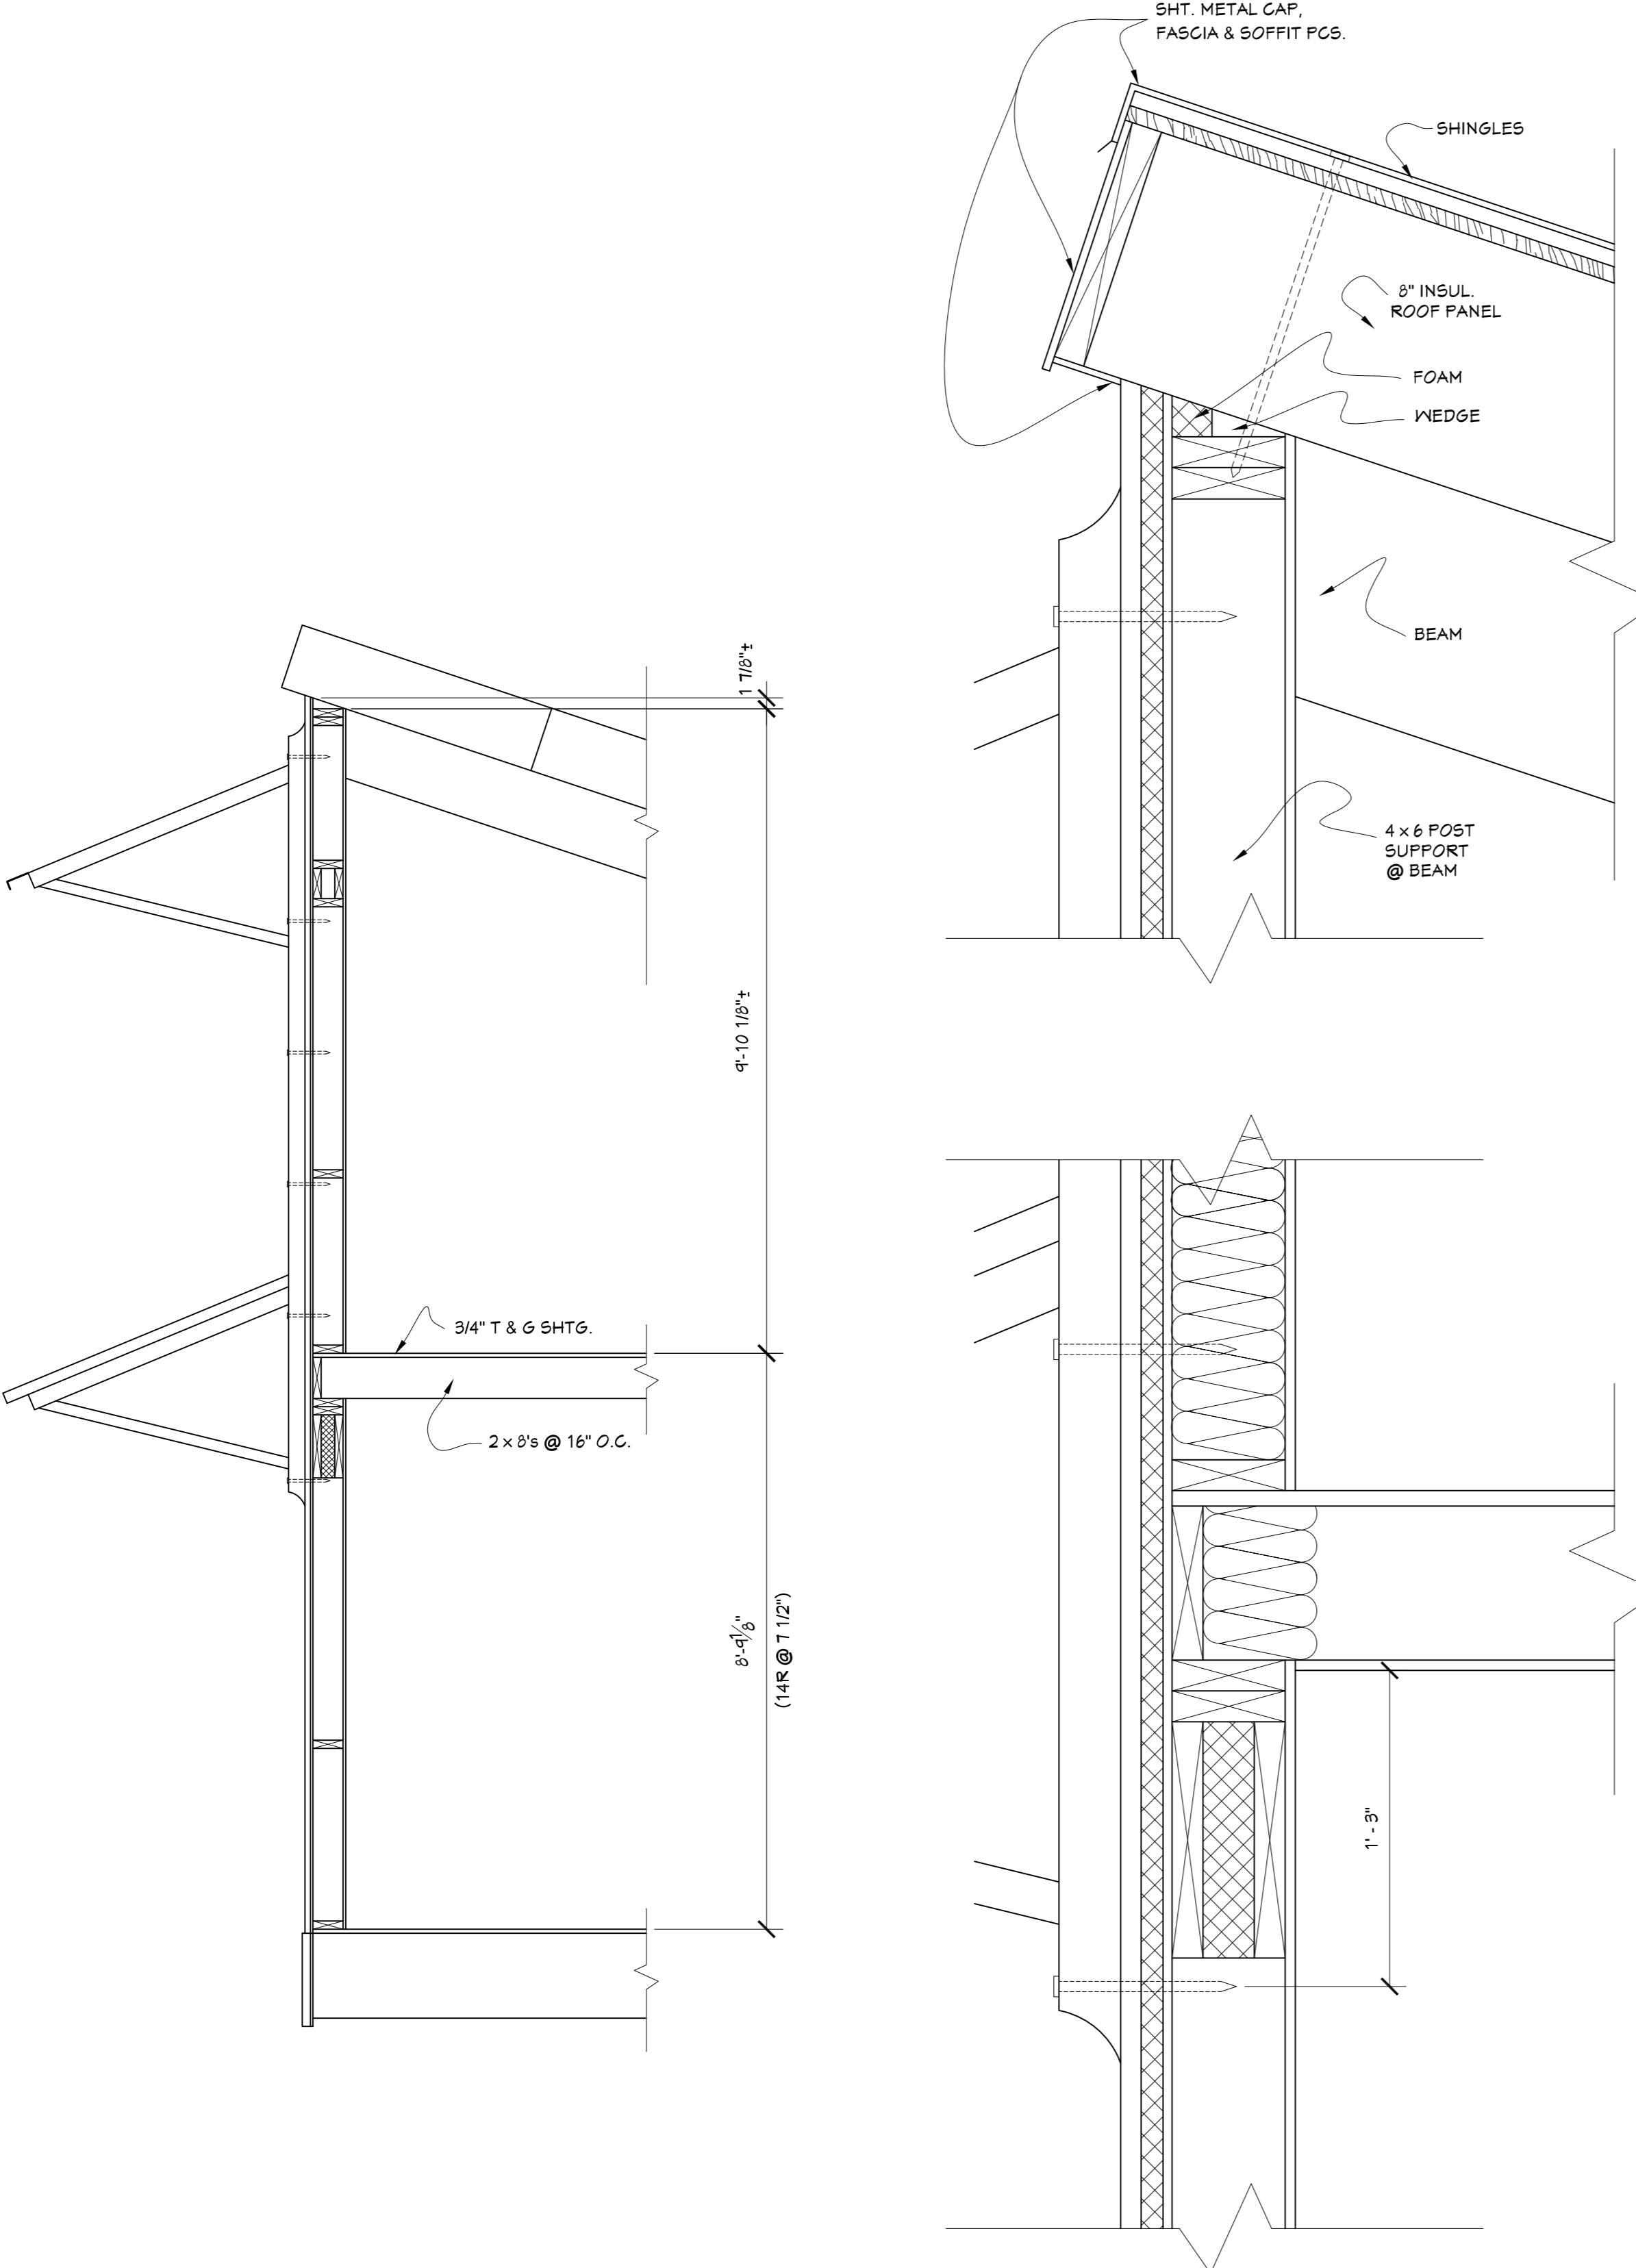


SECTION / DETAILS - SOUTH WALL CRAFT RM. SIDE

SCALE: 1/2" & 1 1/2" = 1' - 0"

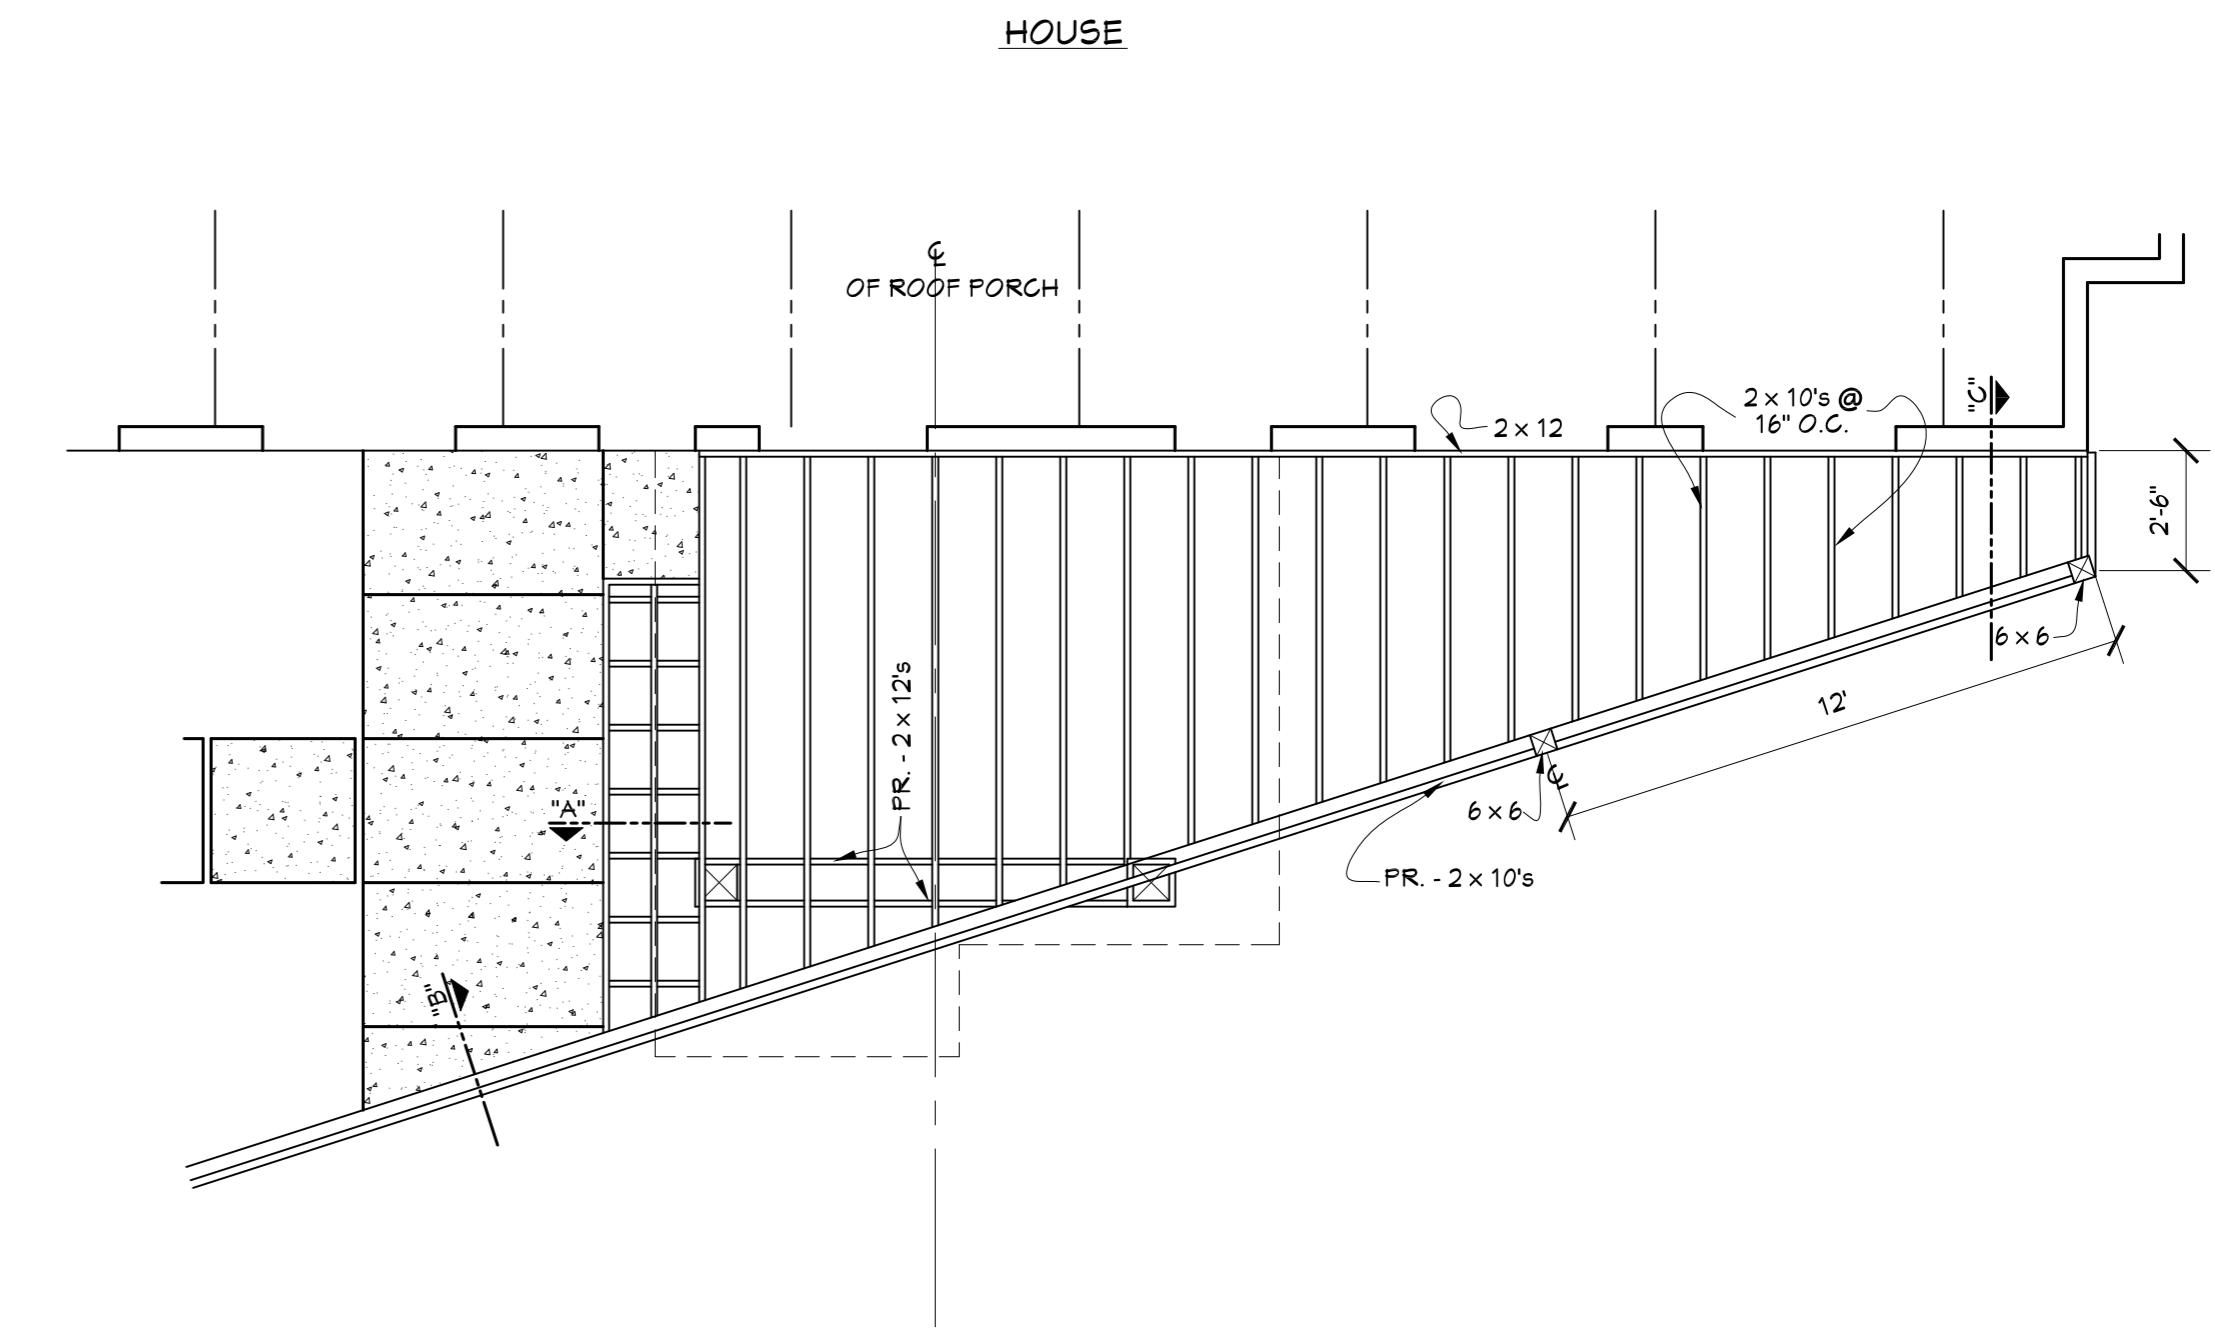


PLAN of ENTRY PORCH / DECK FRAMING


SCALE: 1/4" = 1' - 0"

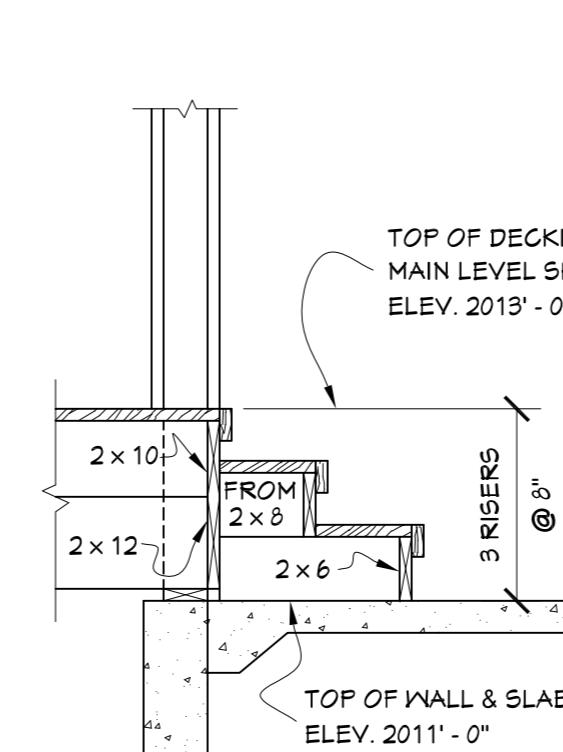

DETAIL SECTION "A"

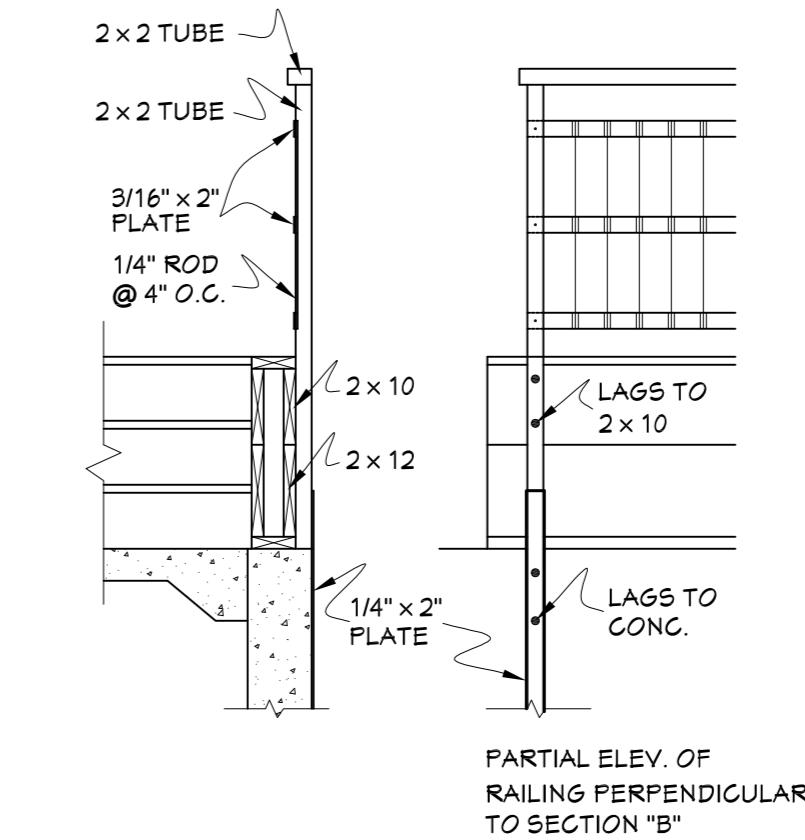


DETAIL SECTION "B"

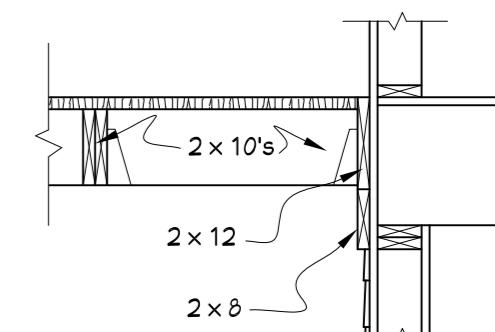

DETAIL SECTION "C"




DETAILS


SCALE: 1/2" = 1' - 0"

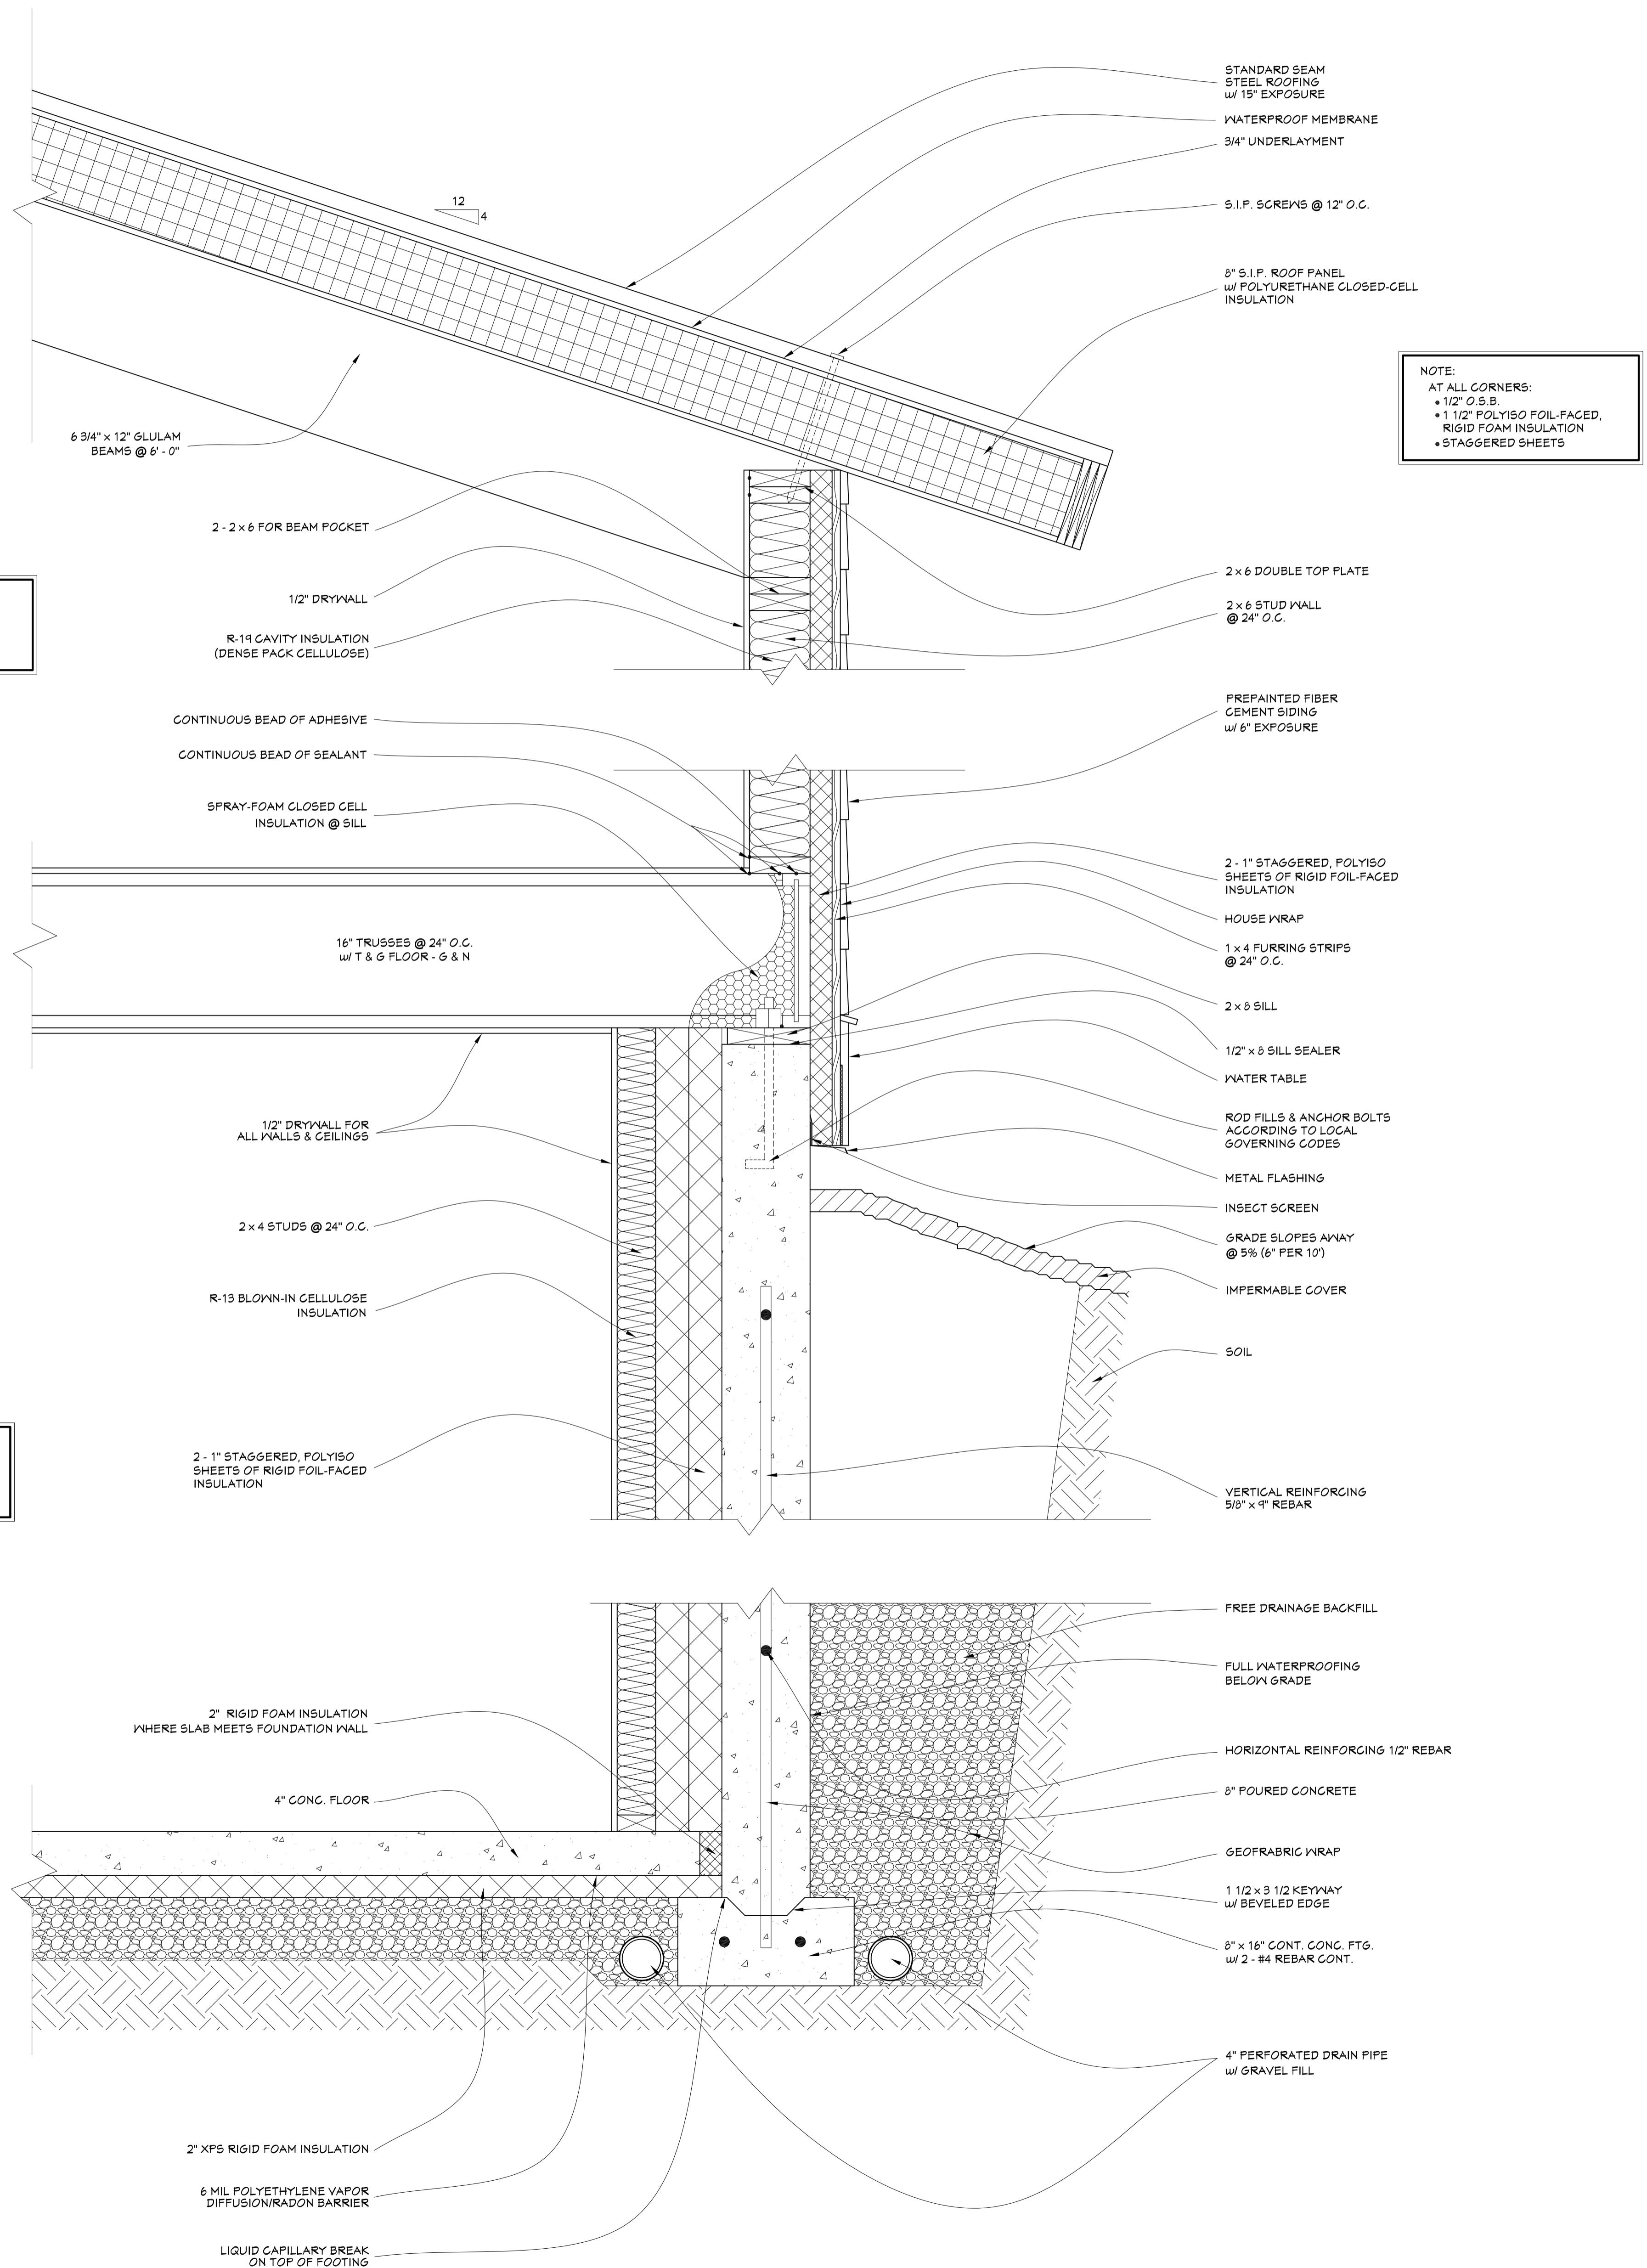


NORTH WALL SECTION w/ 6" WALLS

SCALE: 1 1/2" = 1' - 0"

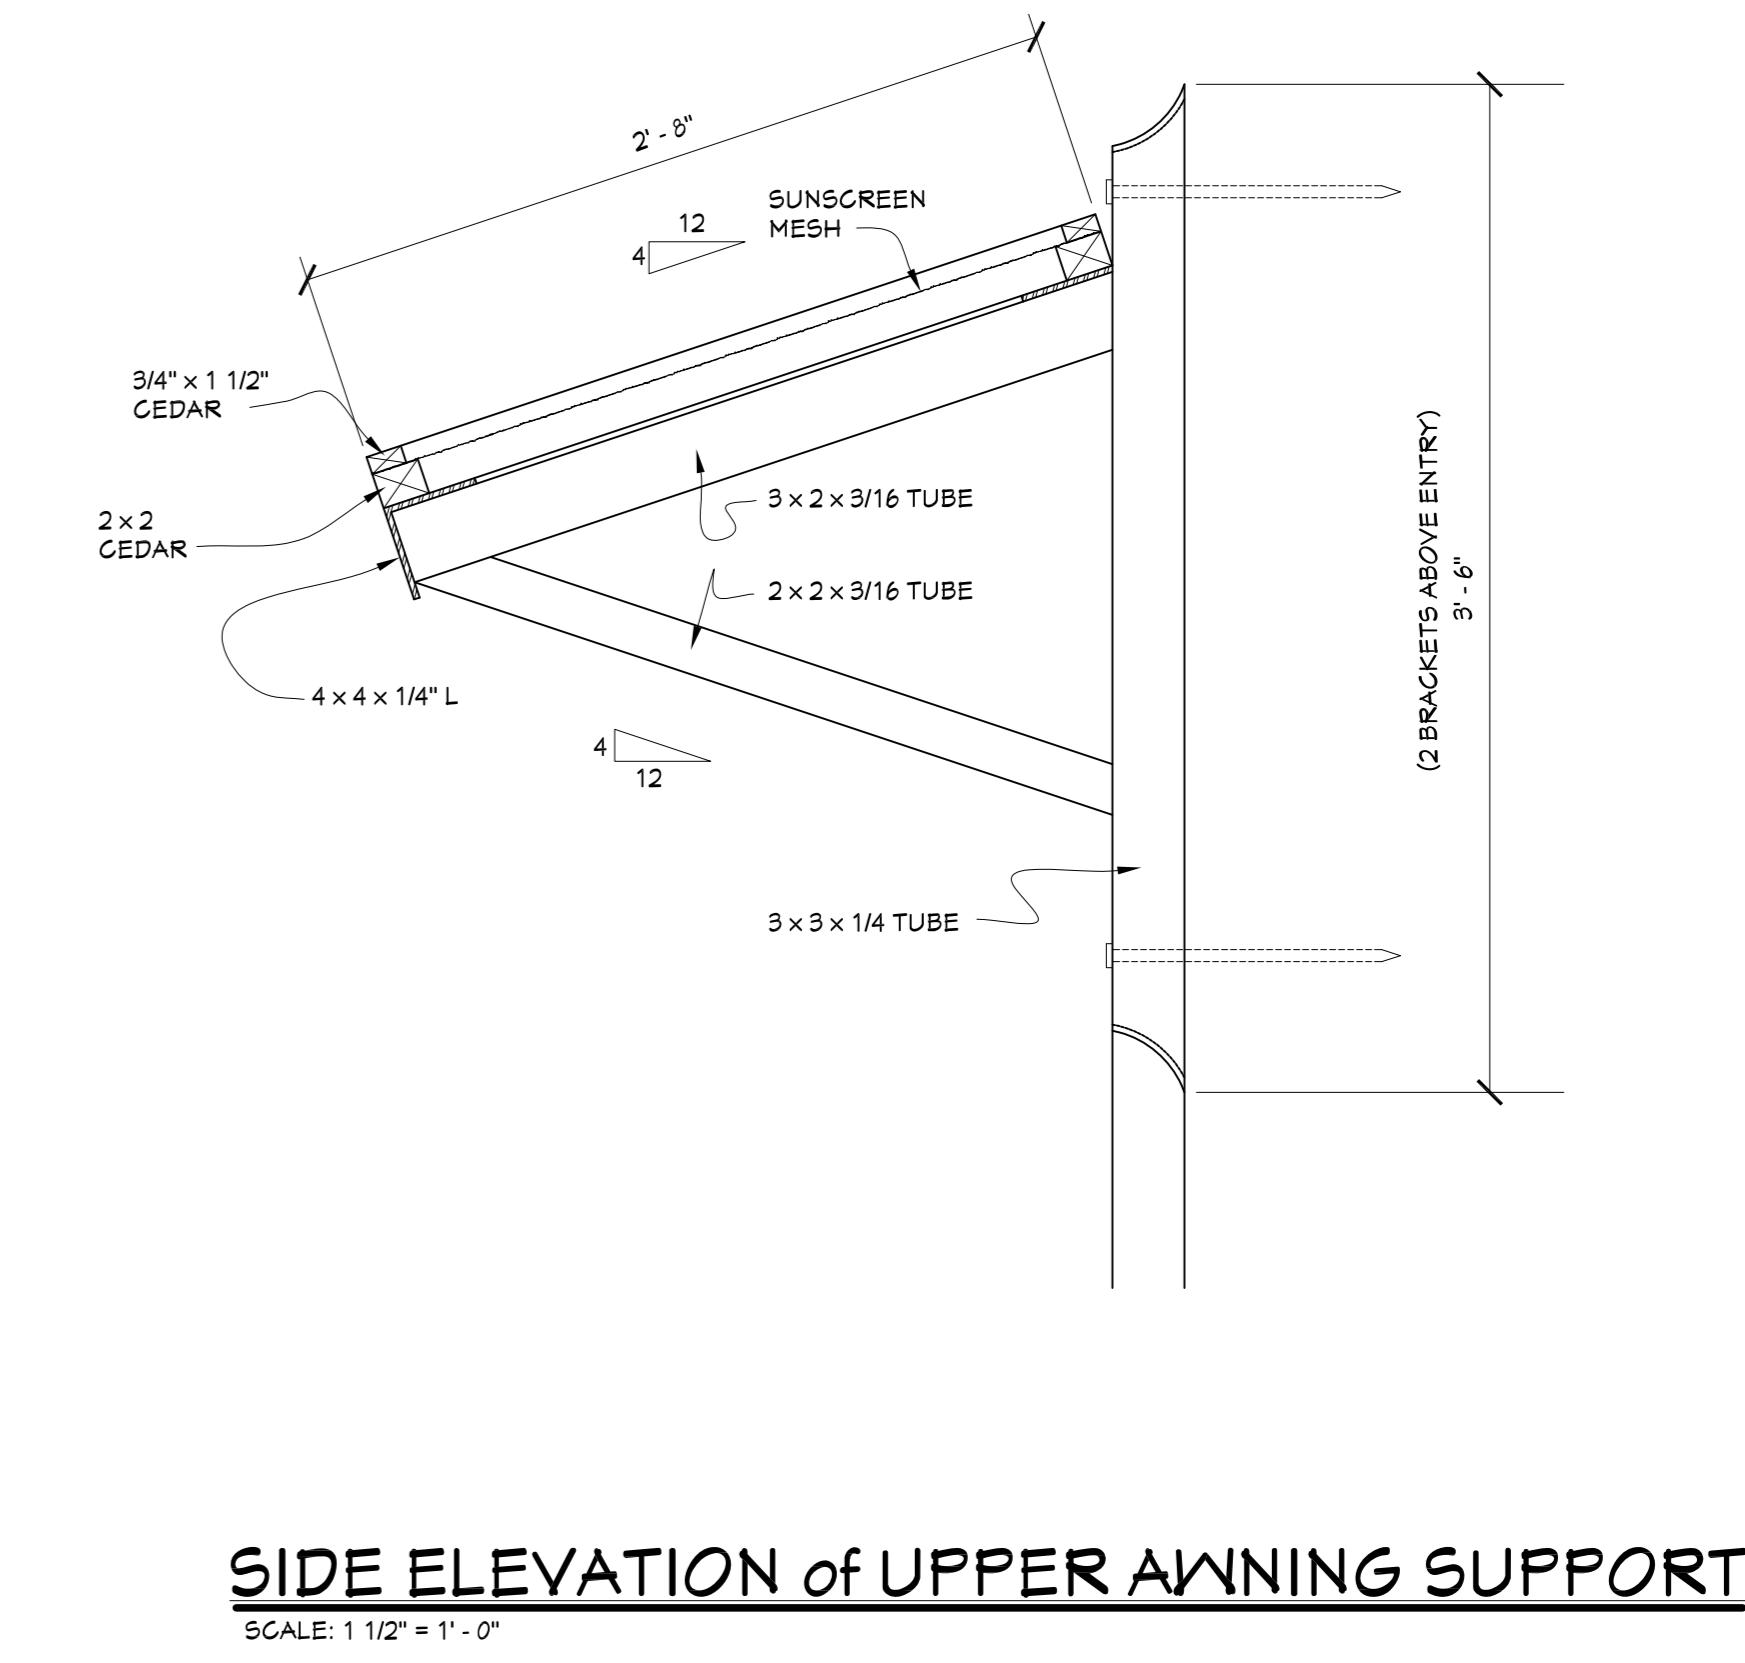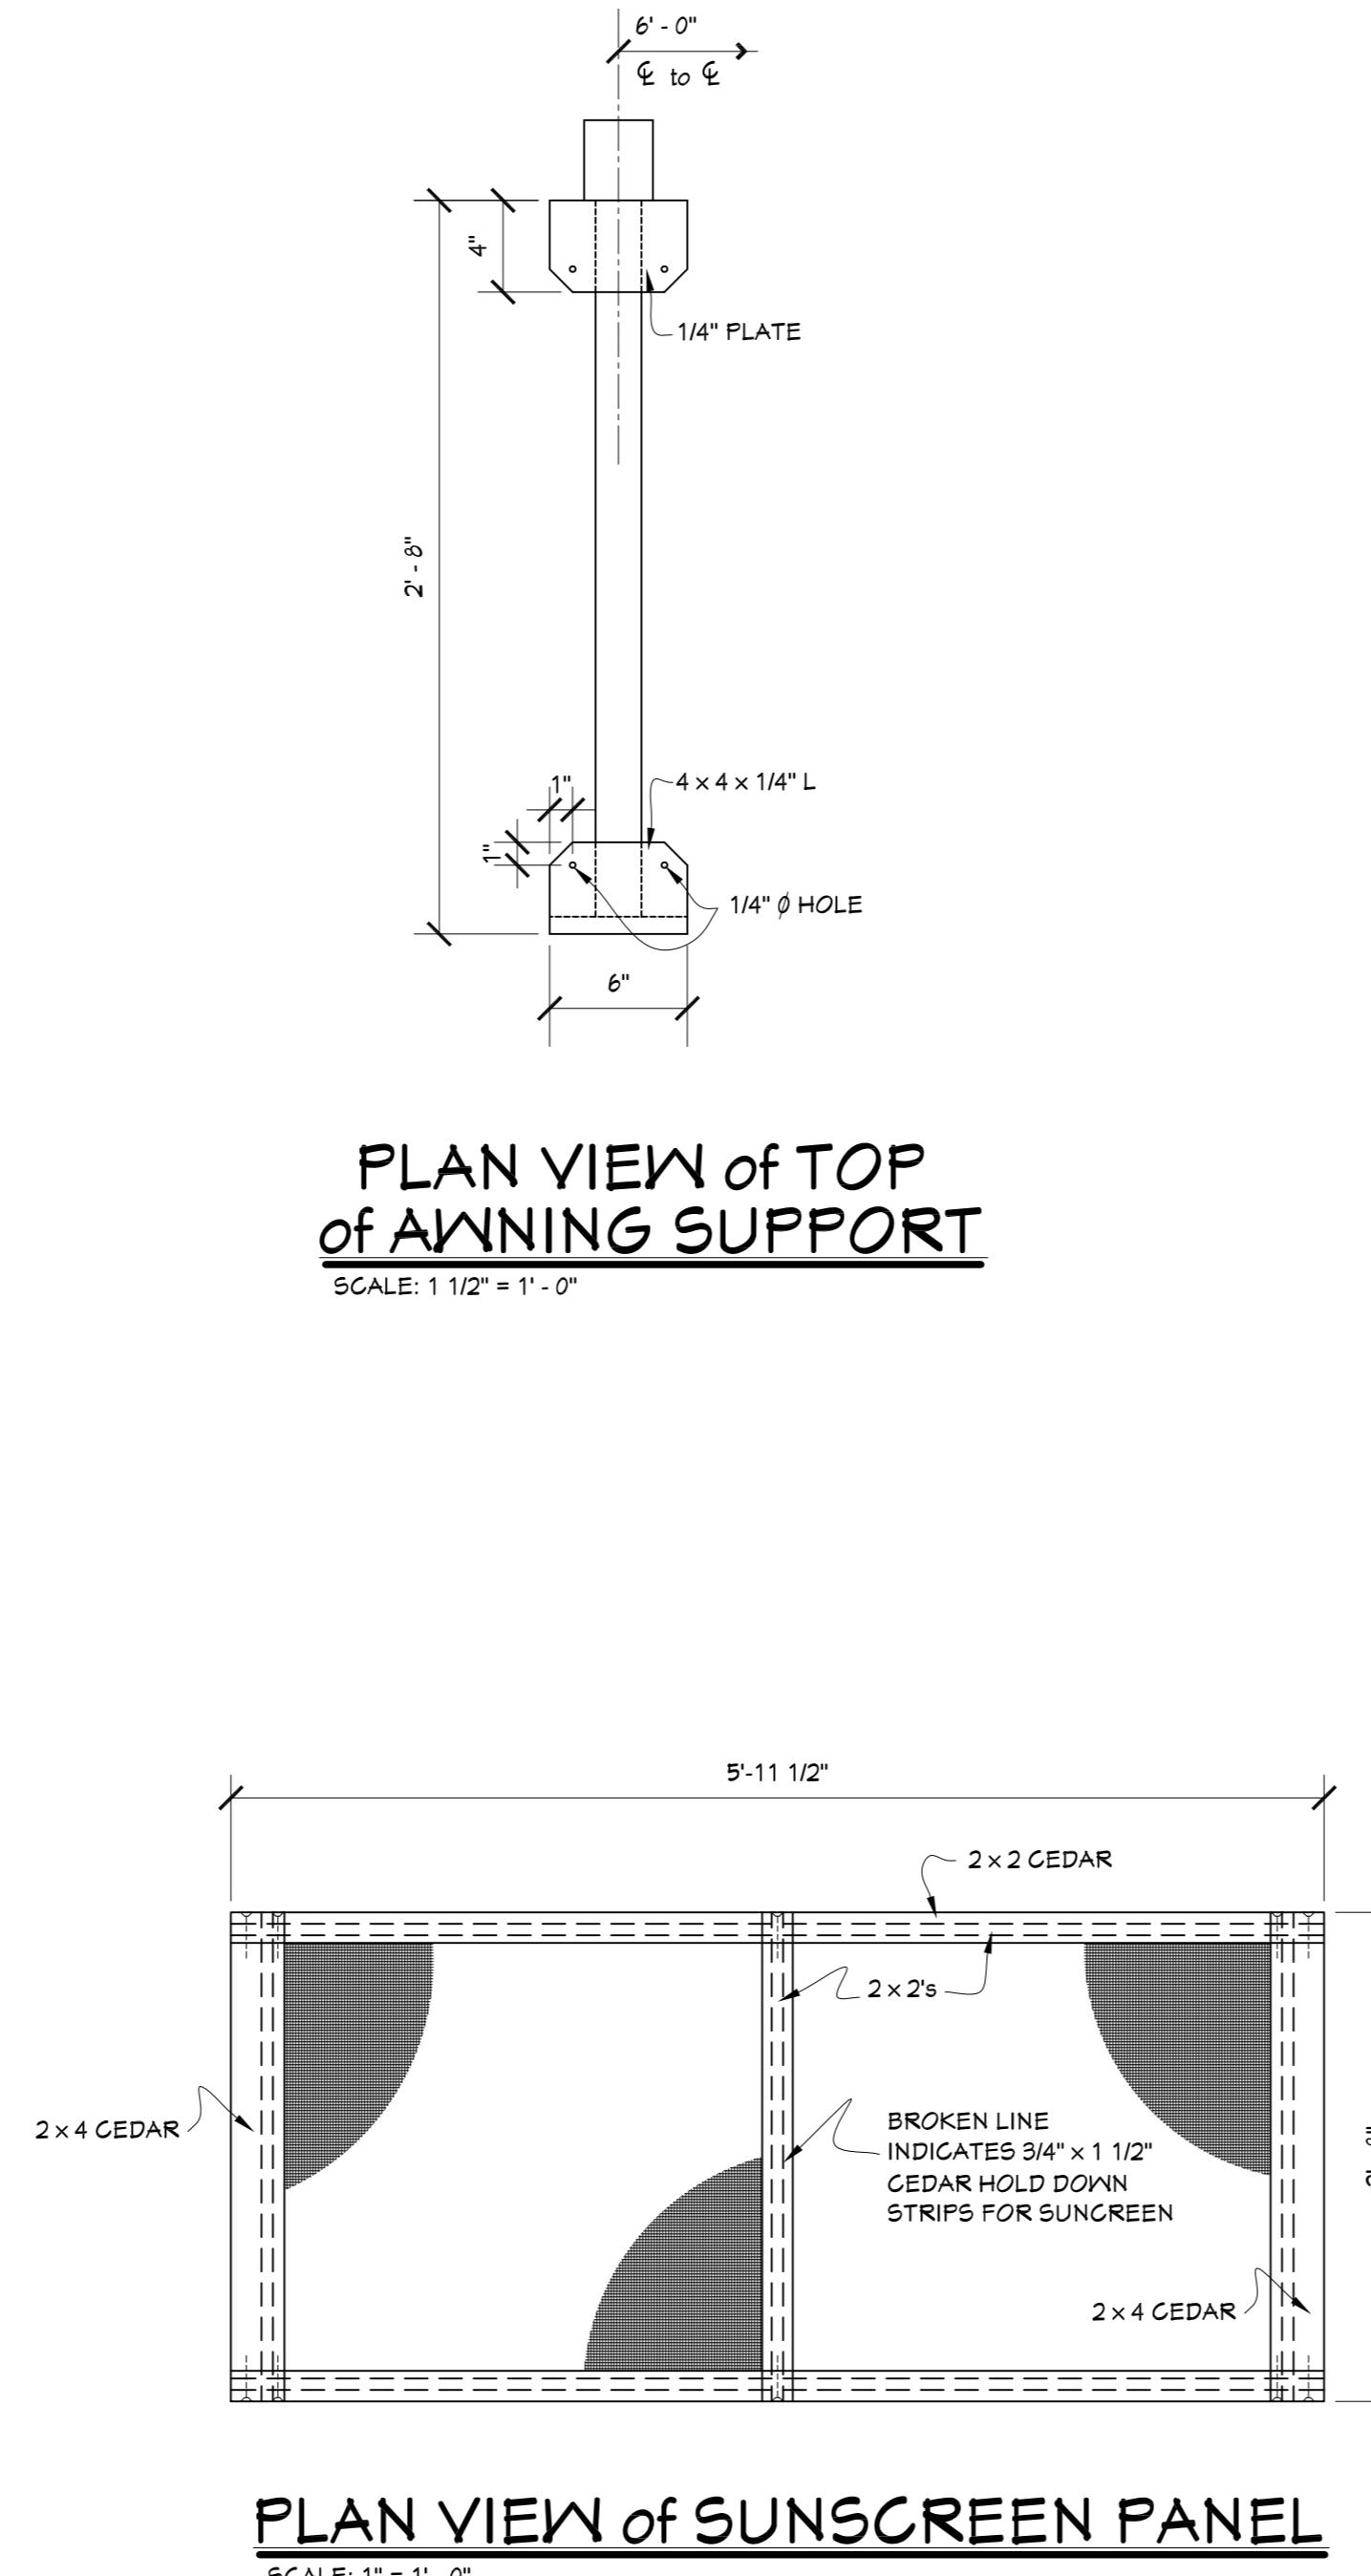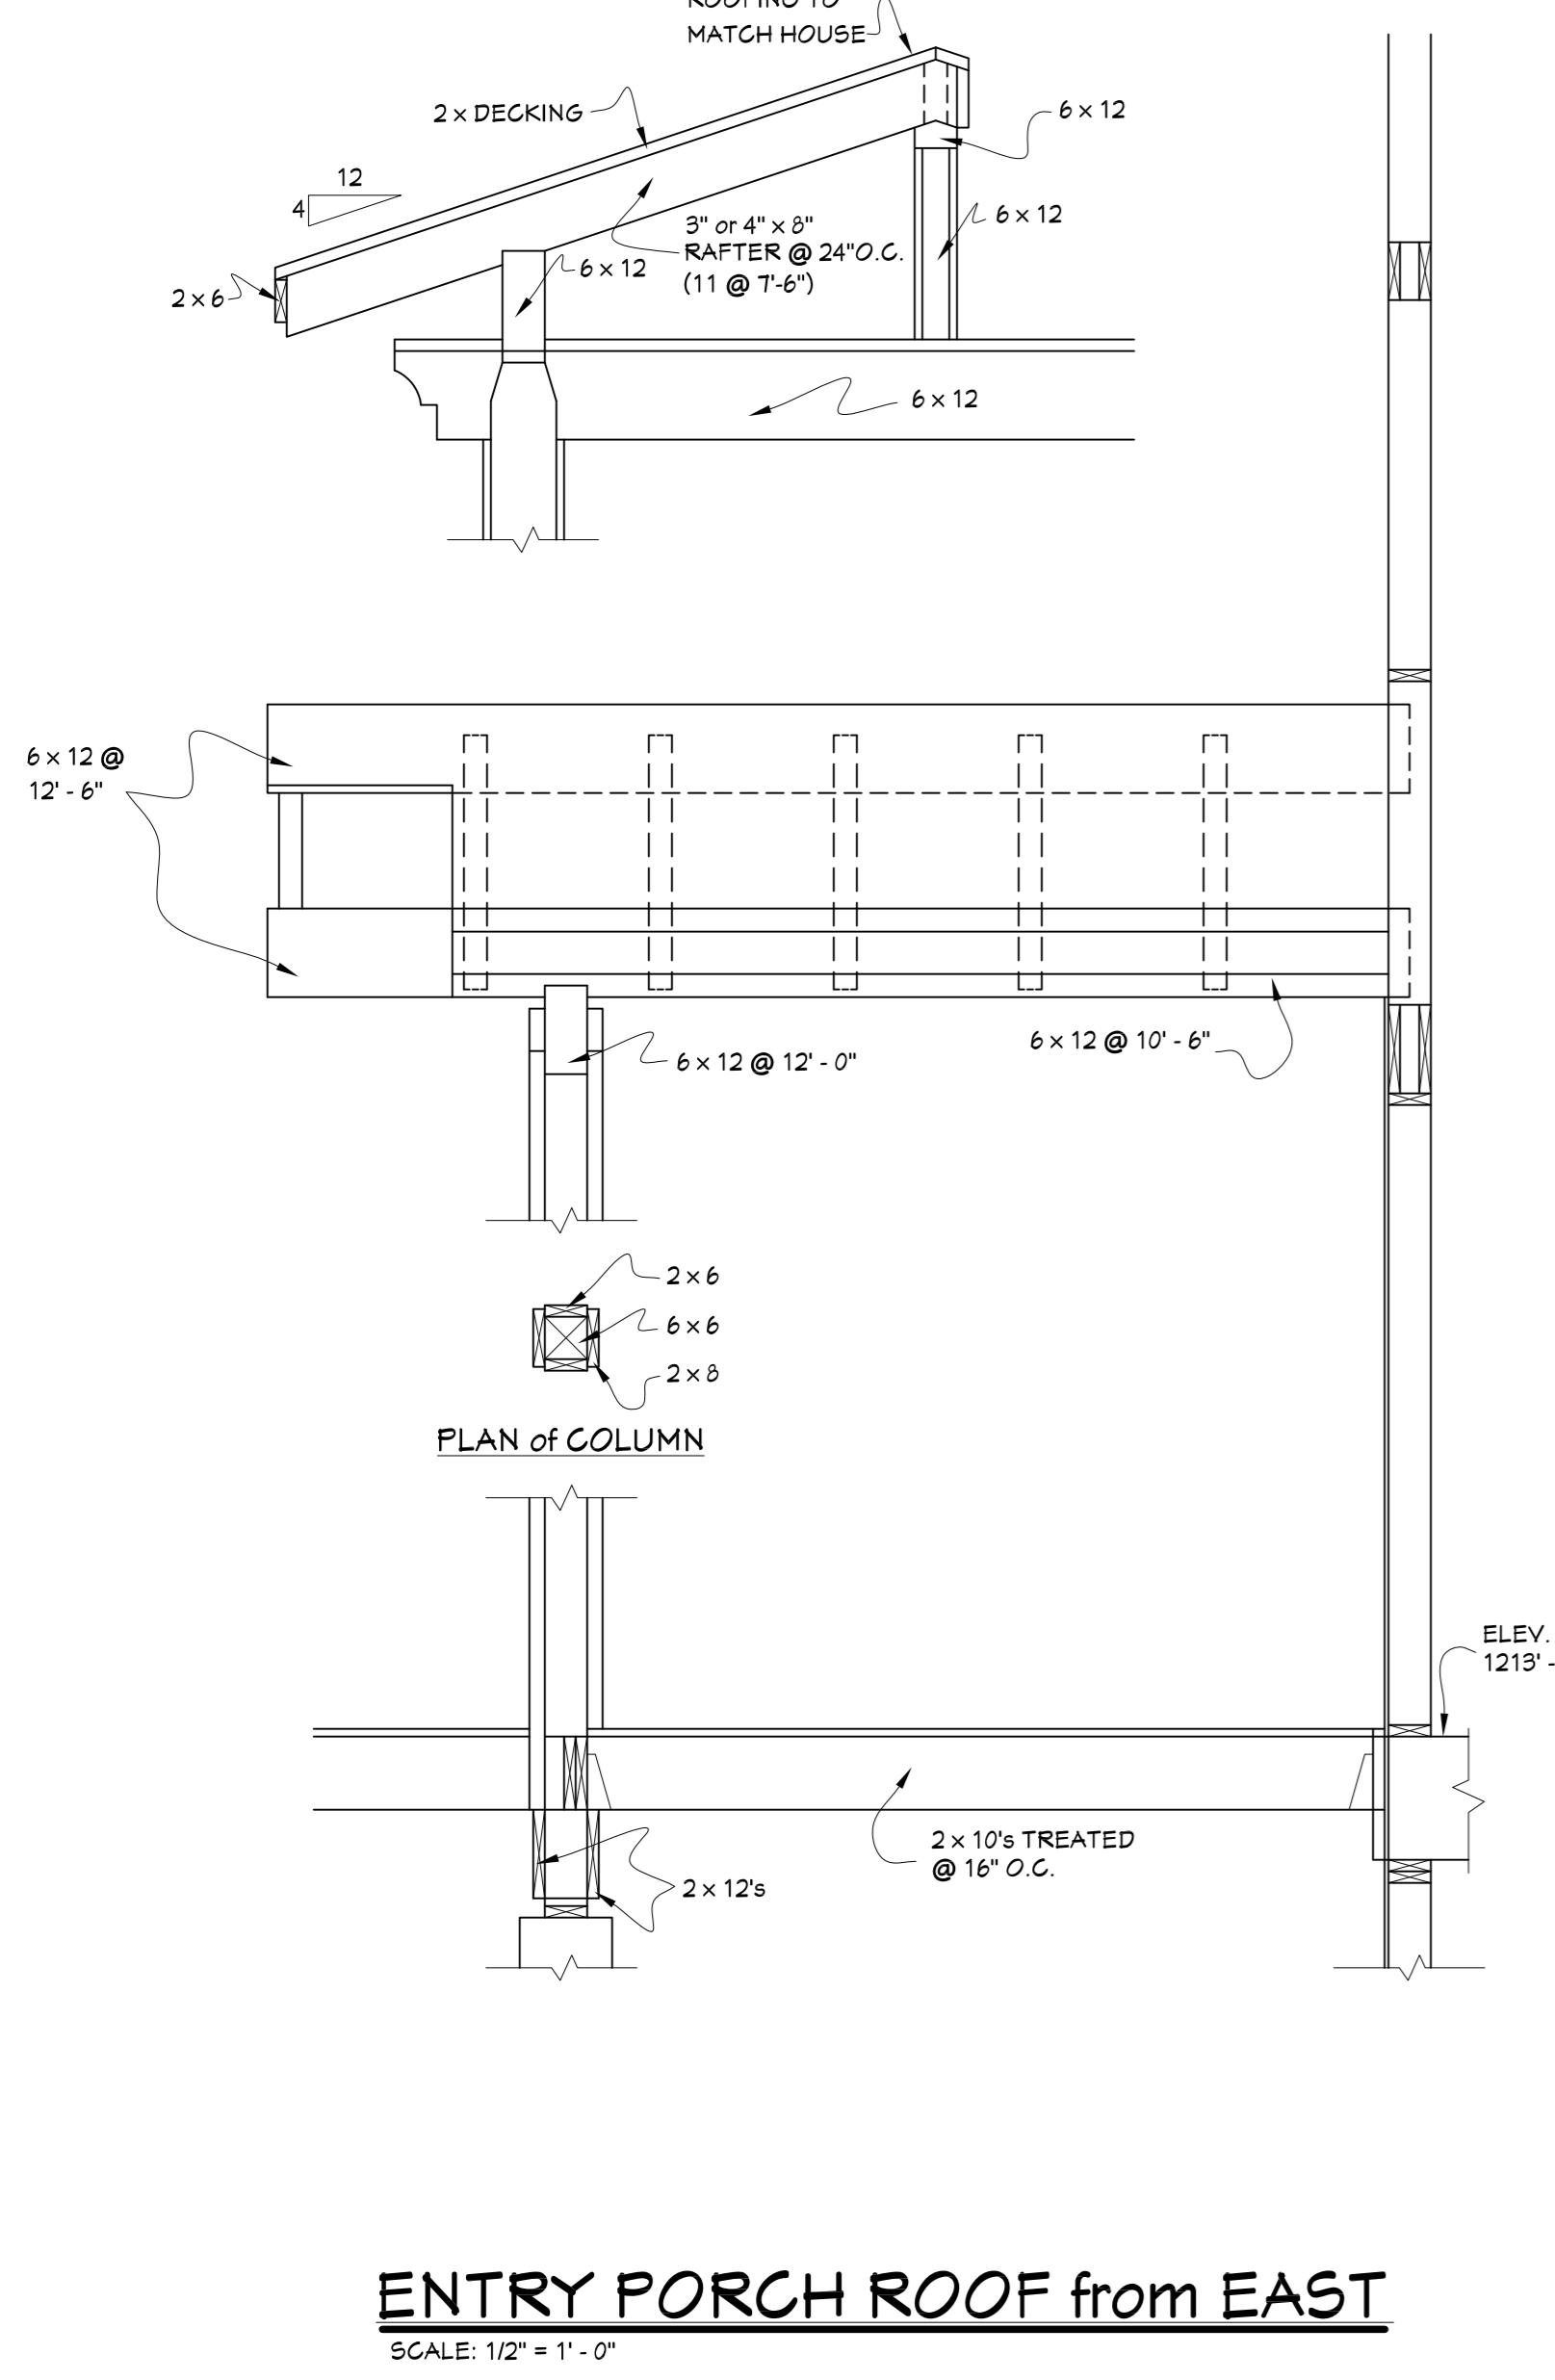


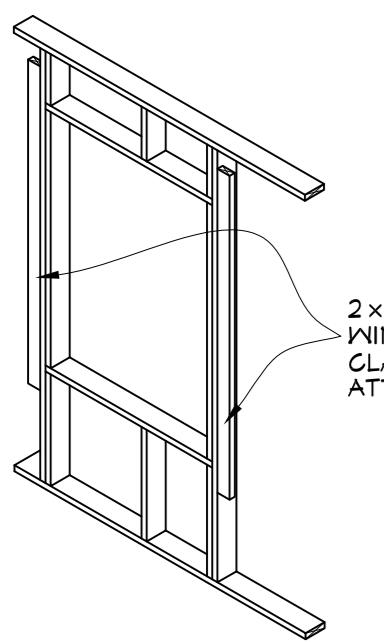


STEP 1

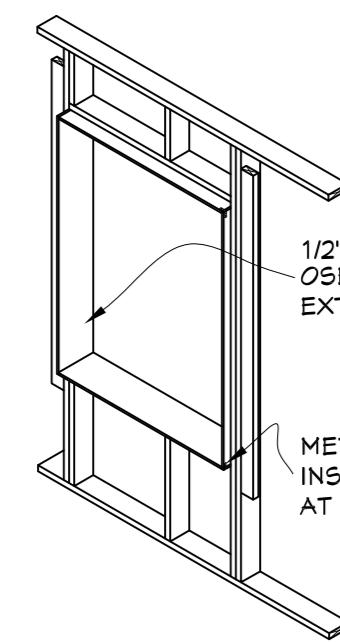


STEP 2

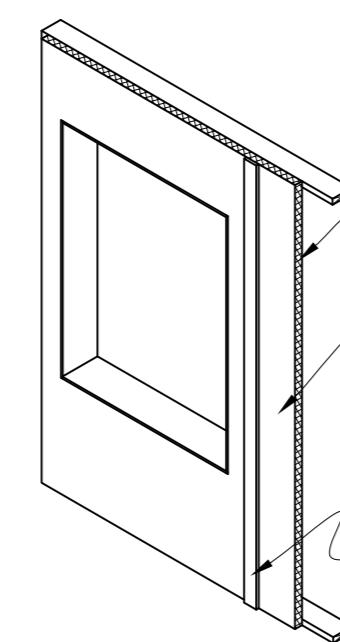


STEP 3

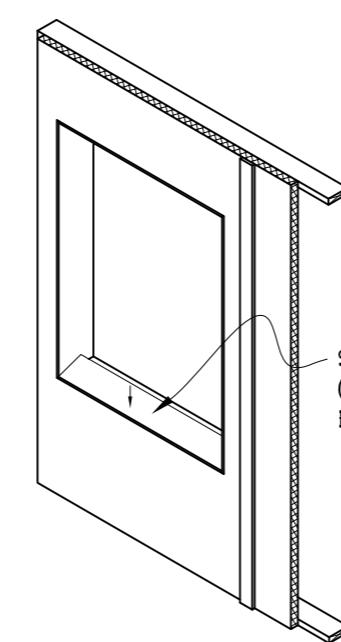

STEP 4

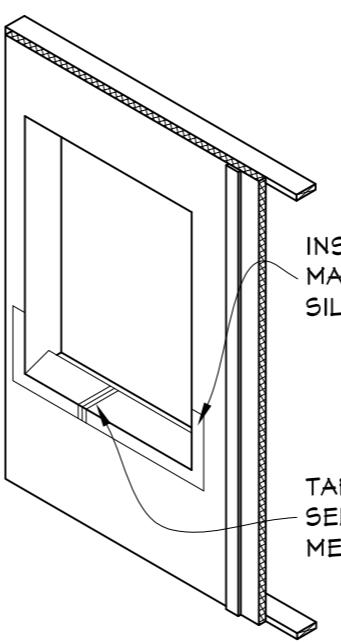


STEP 5

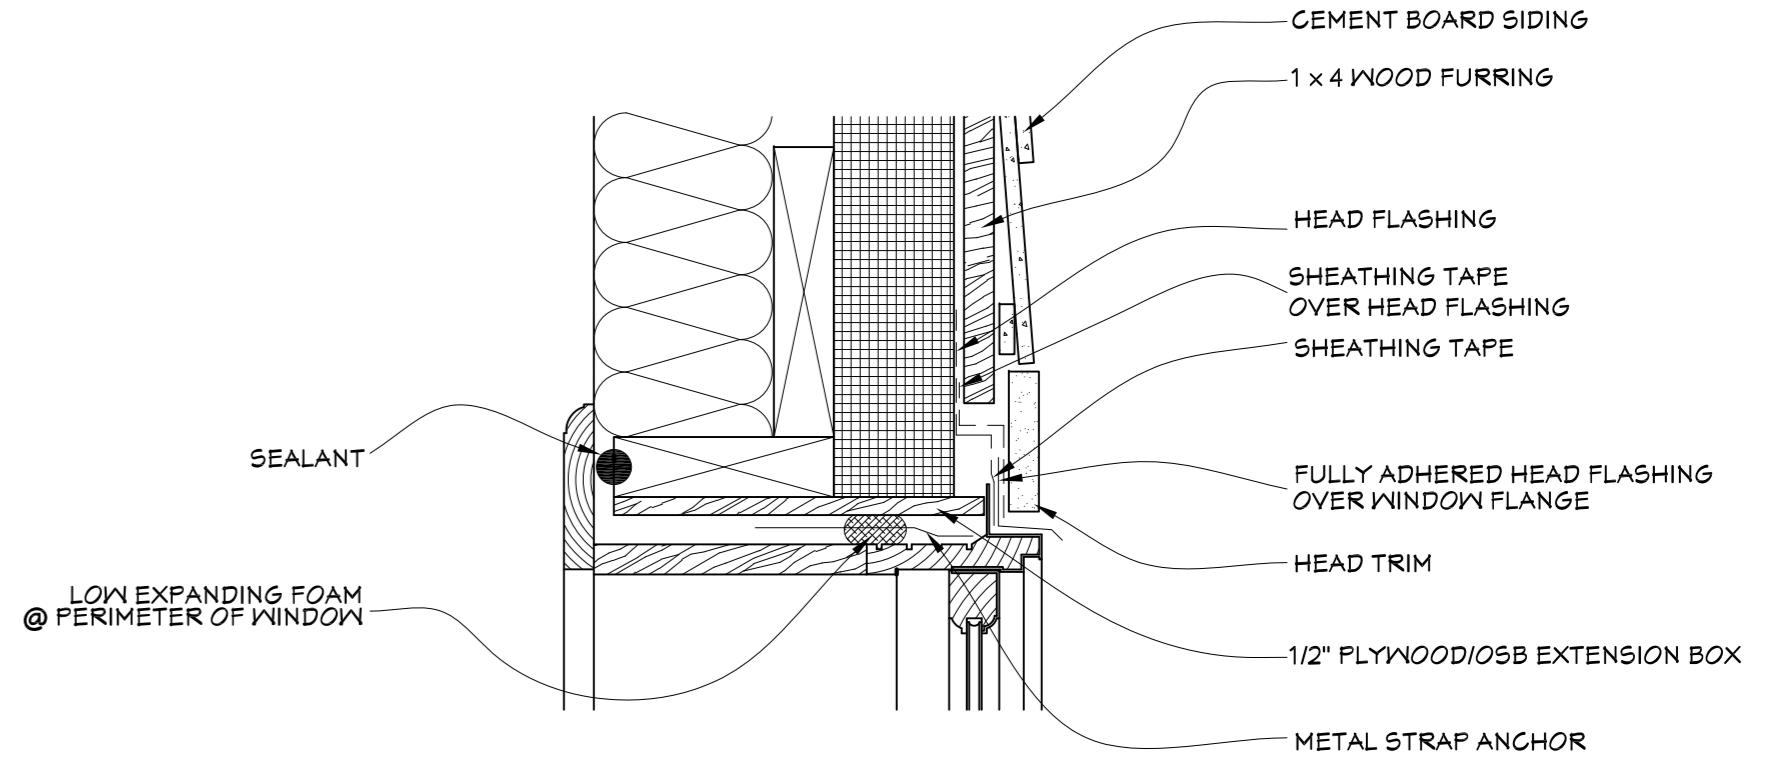


WINDOW HEAD DETAIL


SCALE: N.T.S.

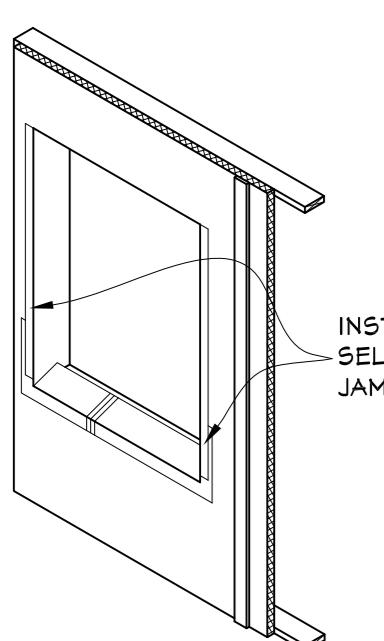


STEP 6

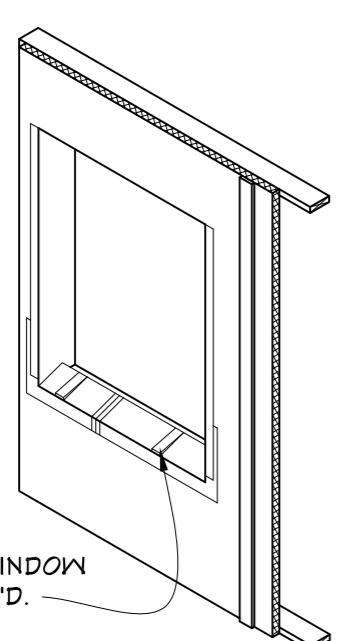


STEP 7

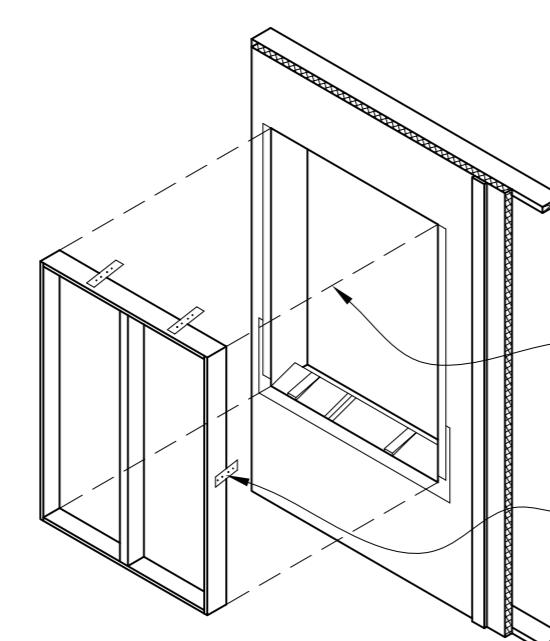


STEP 8

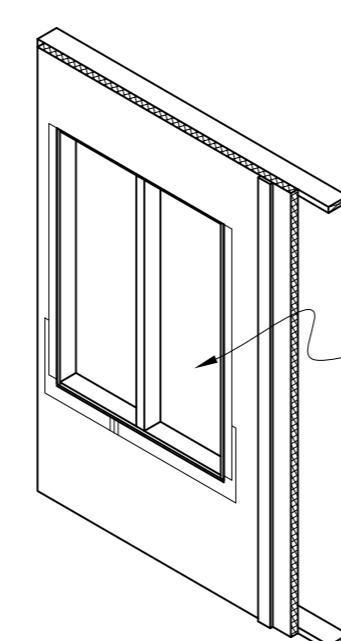

STEP 9

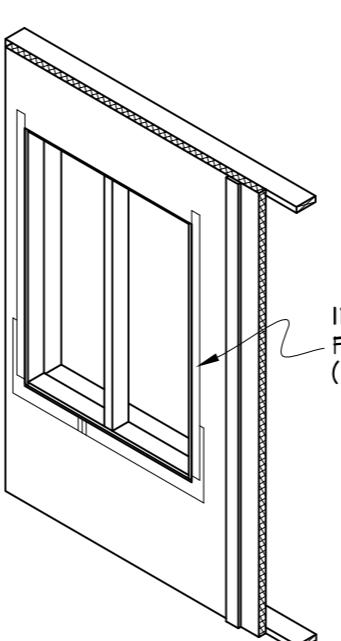


STEP 10

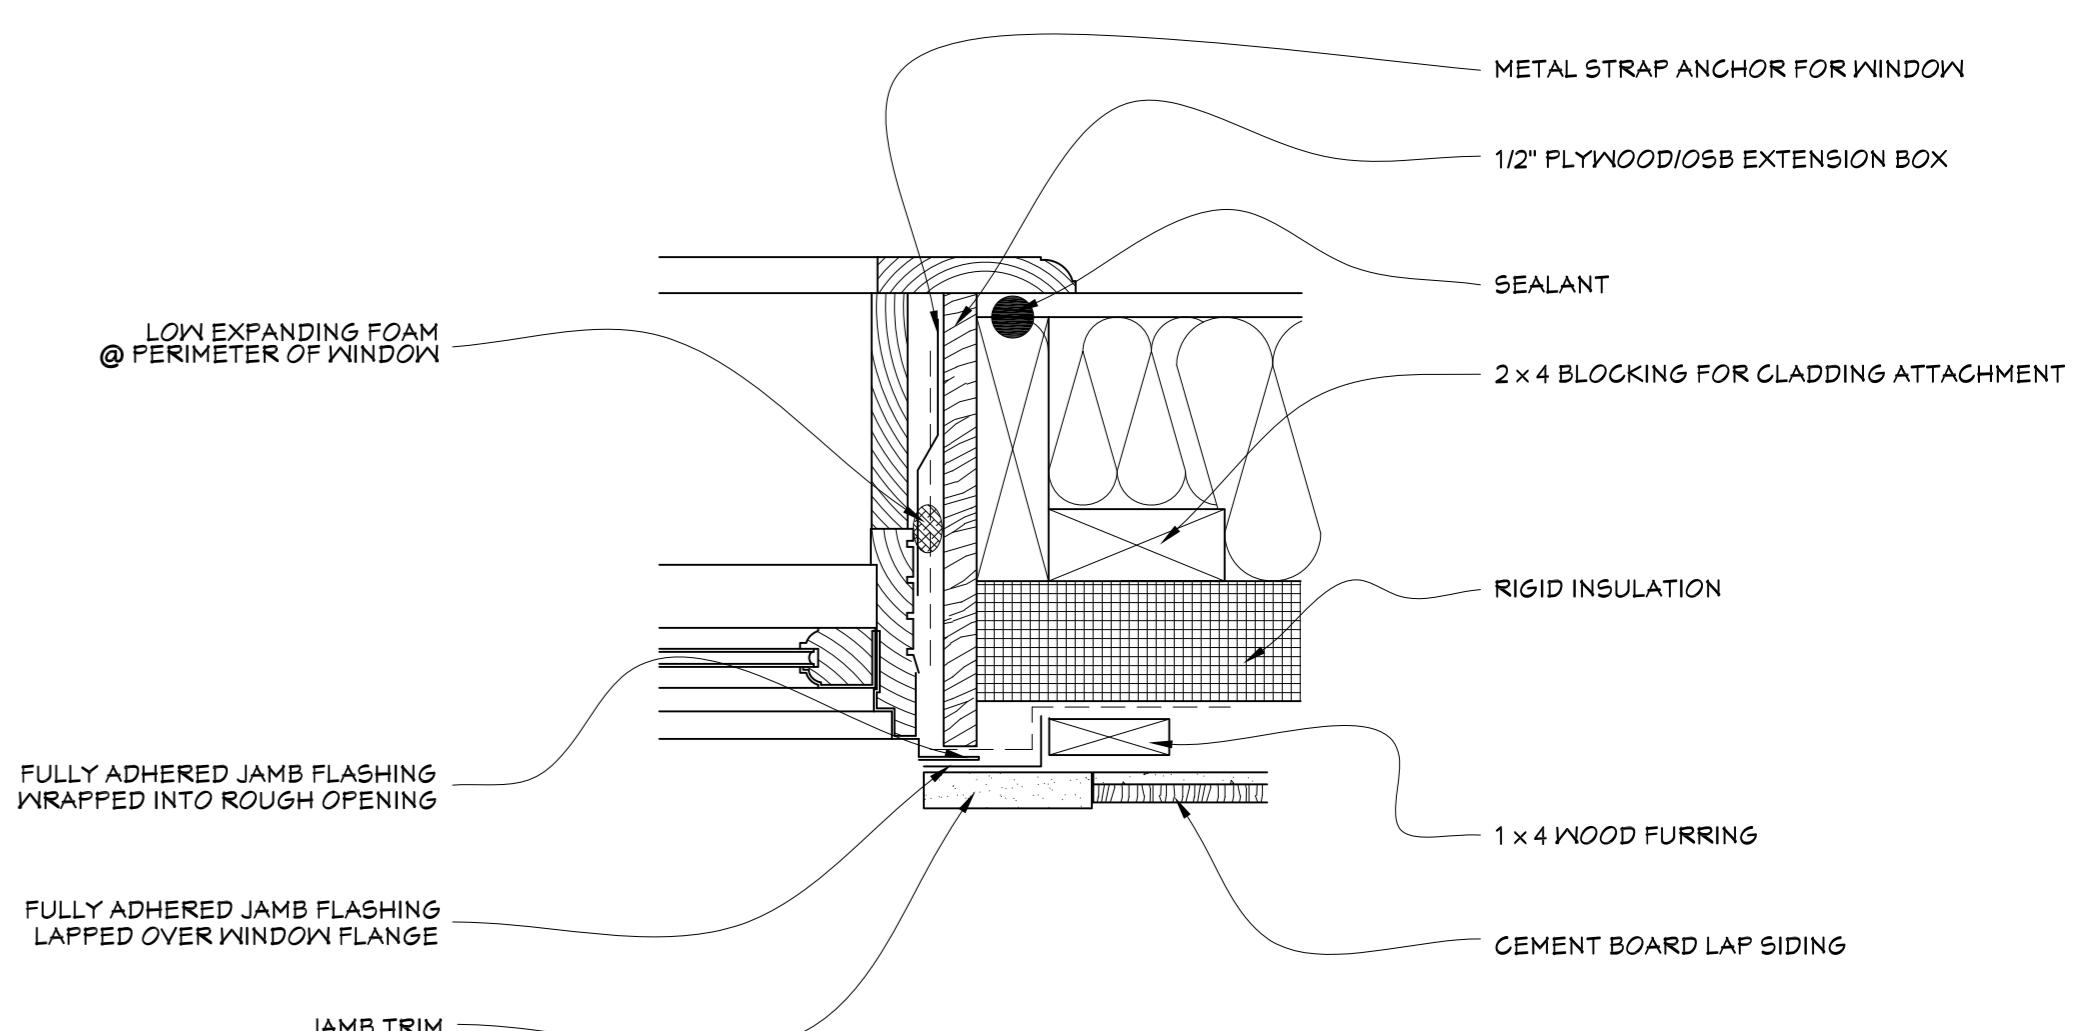


WINDOW JAMB DETAIL


SCALE: N.T.S.

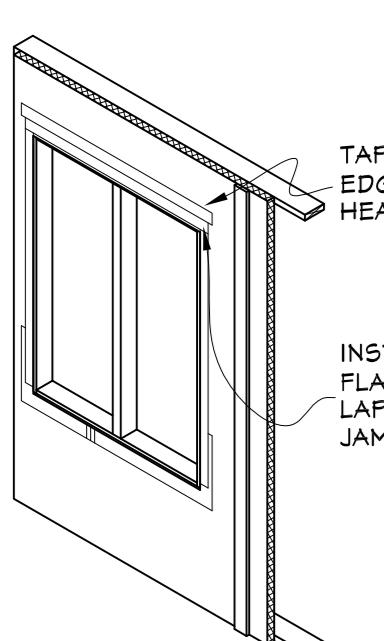


STEP 11

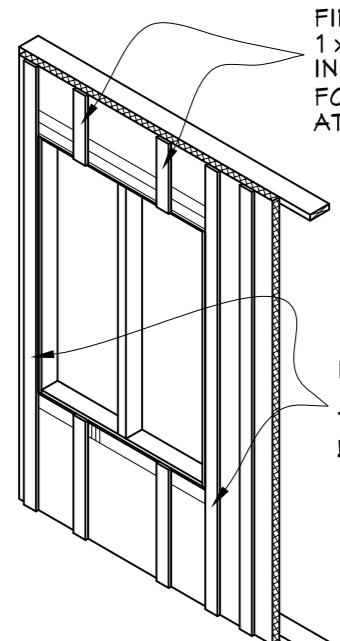

STEP 12

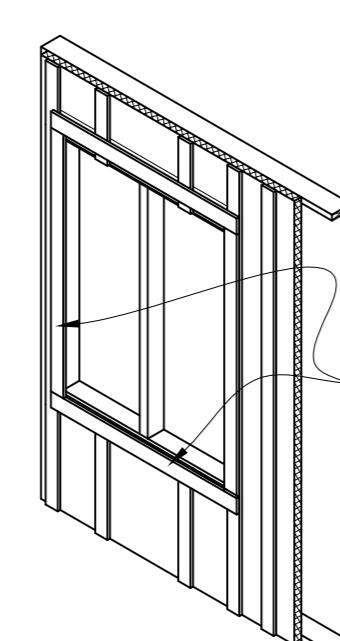


STEP 13

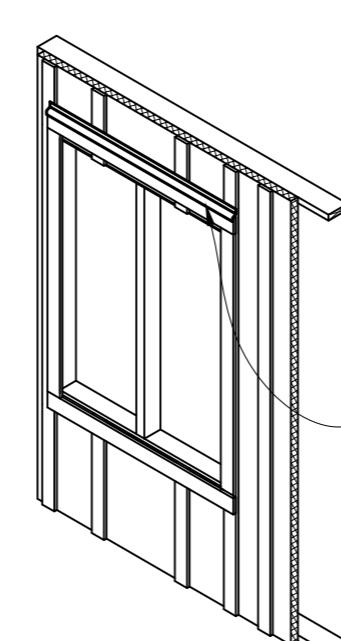

STEP 14

WINDOW INSTALLATION DETAILS

SCALE: N.T.S.

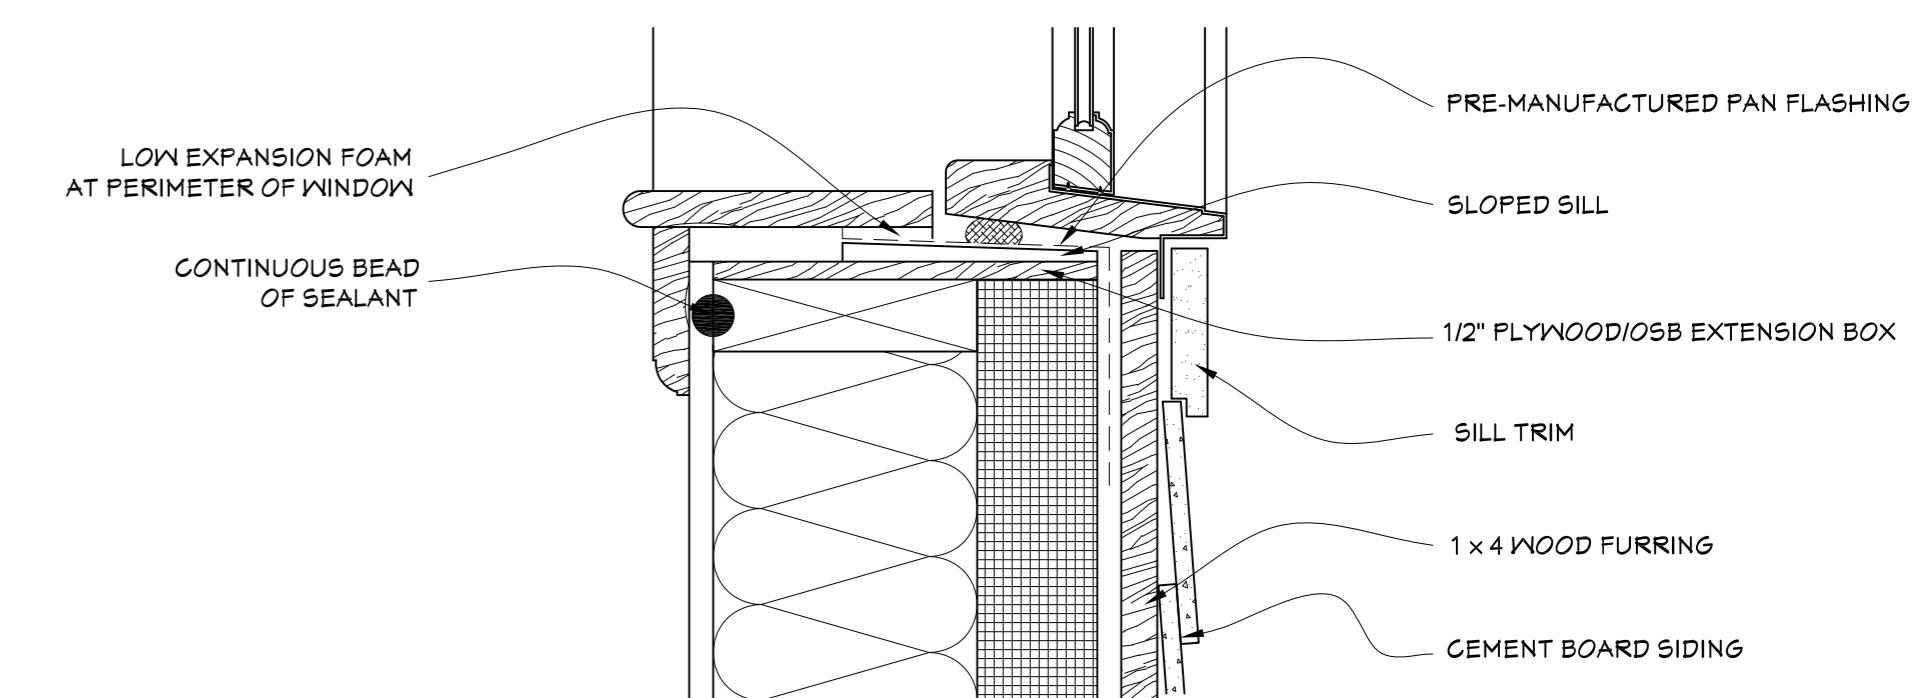

WINDOW SILL DETAIL

SCALE: N.T.S.