



FOUNDATION PLAN
SCALE: 1/4" = 1'-0"

NOTE: ALL EXTERIOR DECK TO BE TREATED

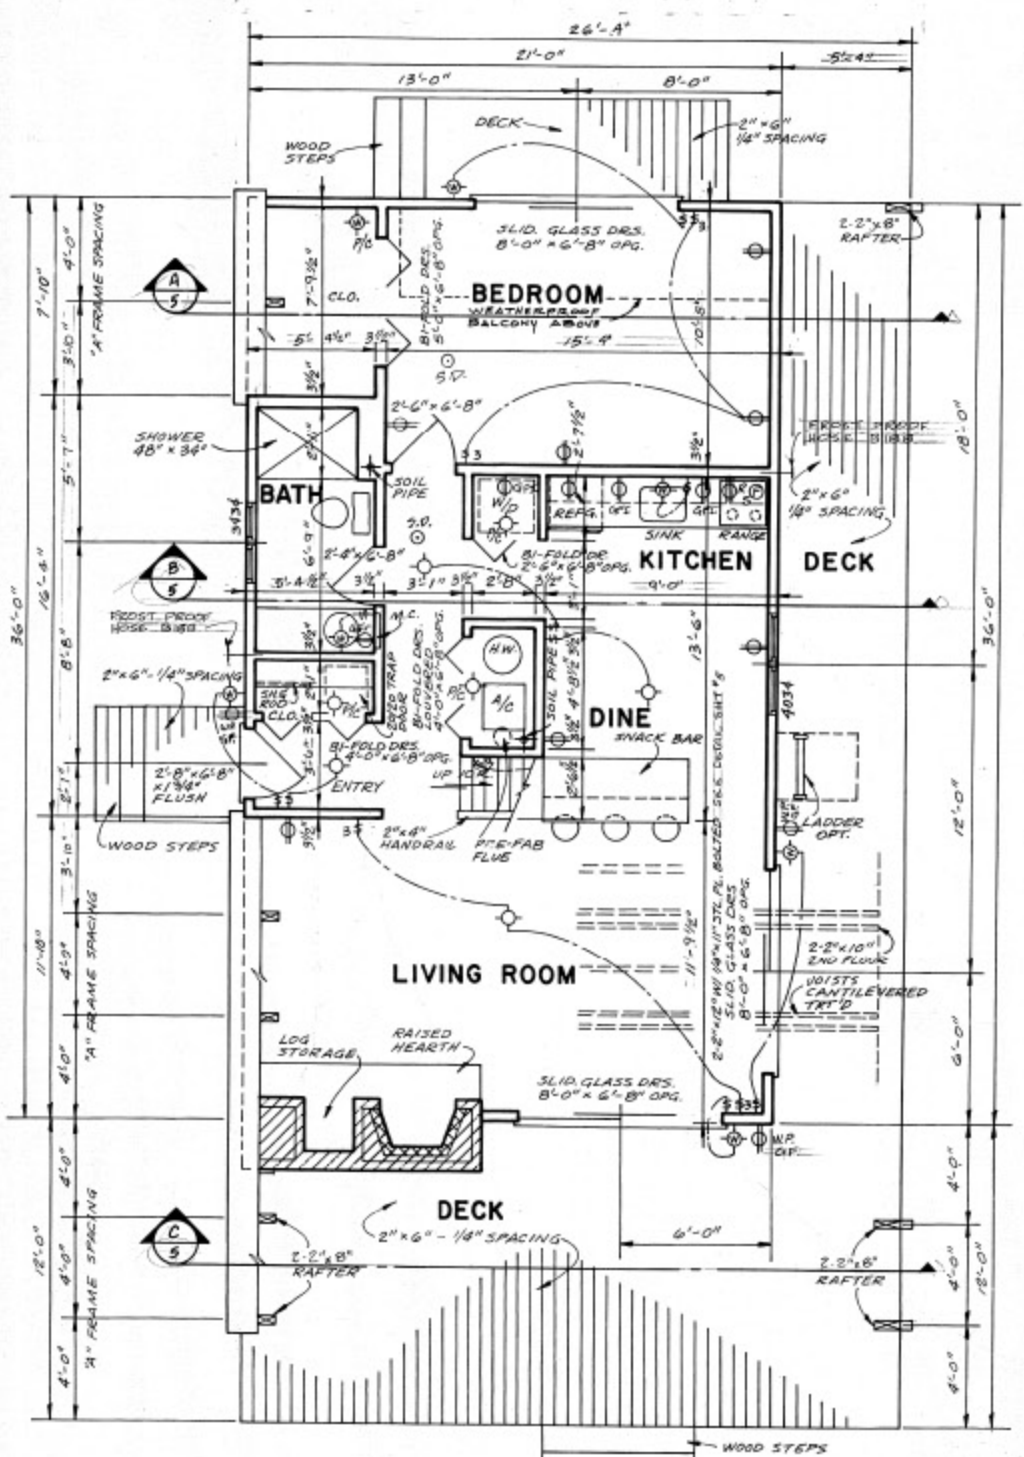

FIRST FLOOR PLAN
SCALE: 1/4" = 1'-0"

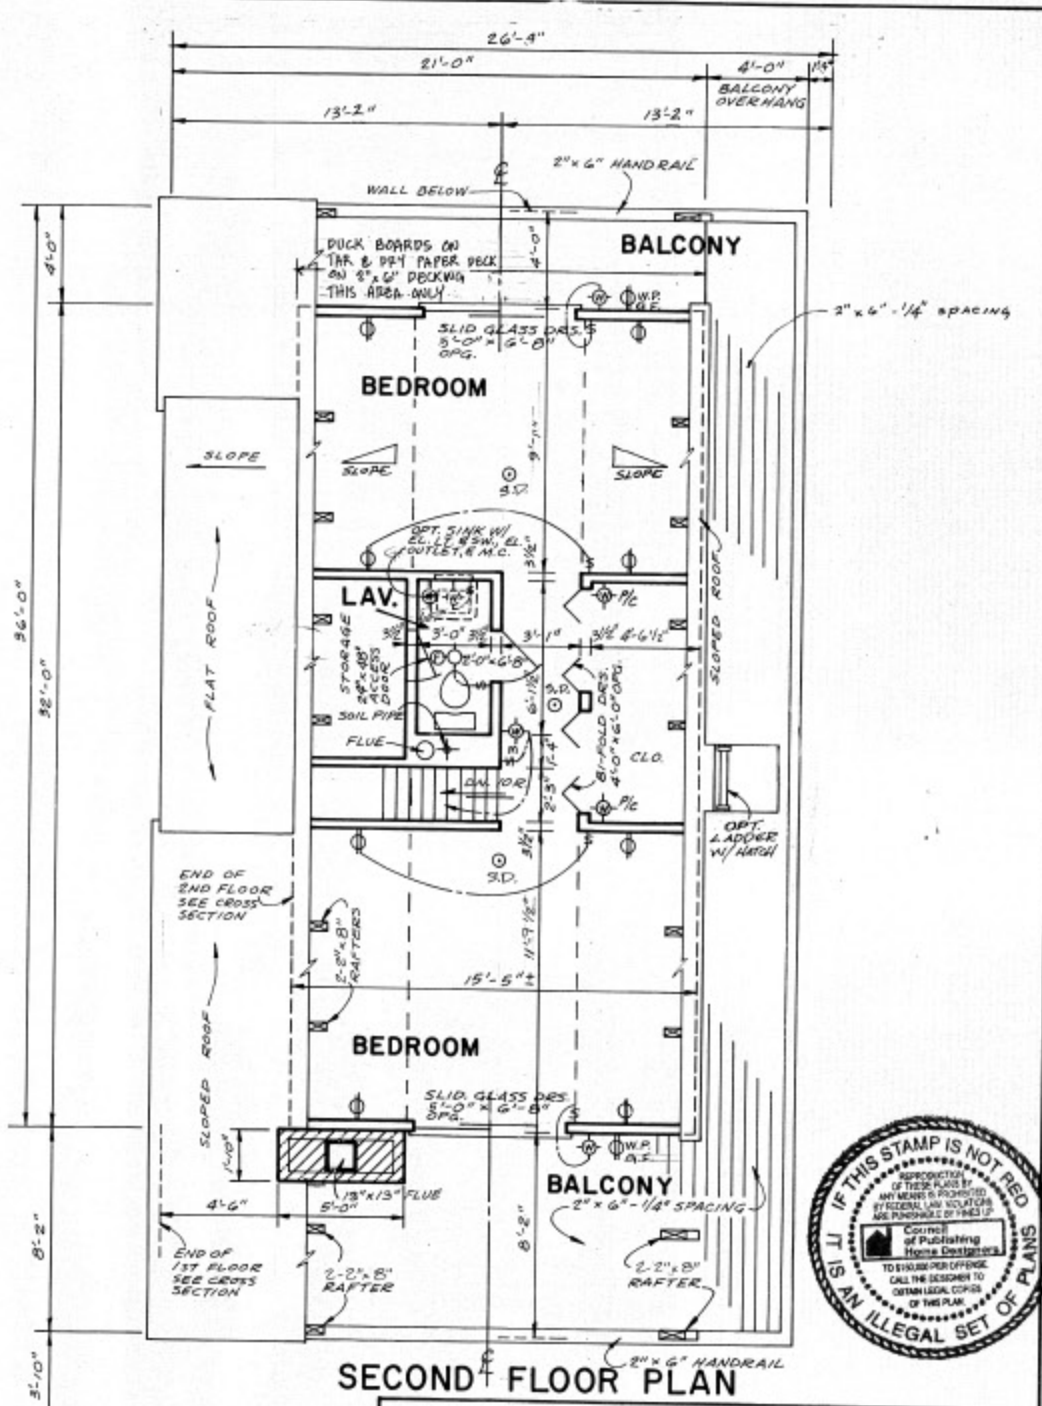

SECOND FLOOR PLAN



QUALITY HOME PLANS FROM:
HOME DESIGN ALTERNATIVES
St. Louis, Missouri
THESE DRAWINGS ARE TO BE USED IN CONJUNCTION WITH THE ACCOMPANYING GENERAL BUILDING SPECIFICATIONS PREPARED BY HOME DESIGN ALTERNATIVES, INC.

N048
SHEET - 3
TOTAL - 5