




**Rear Elevation**  
Scale: 1/4" = 1'-0"

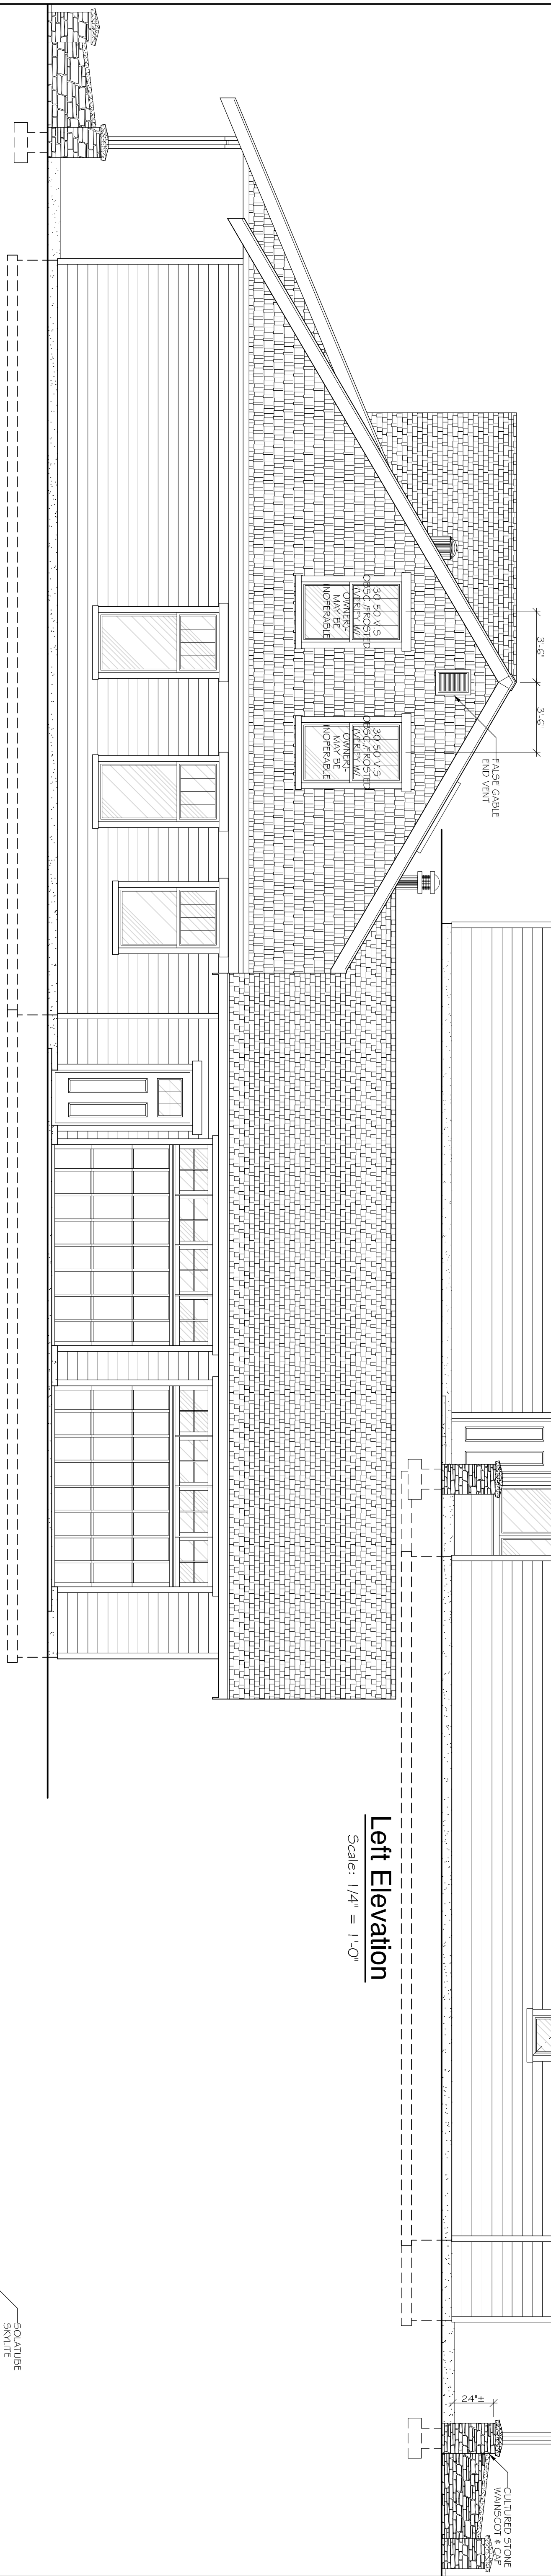

**Left Elevation**  
Scale: 1/4" = 1'-0"

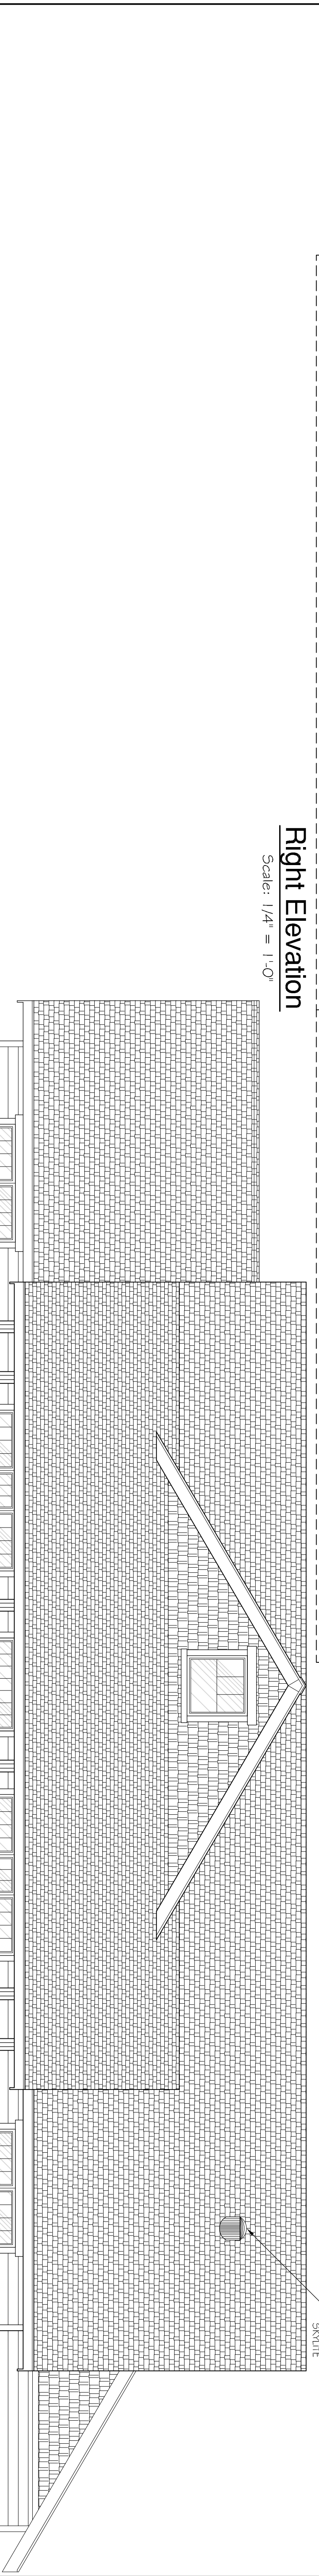

**Right Elevation**  
Scale: 1/4" = 1'-0"

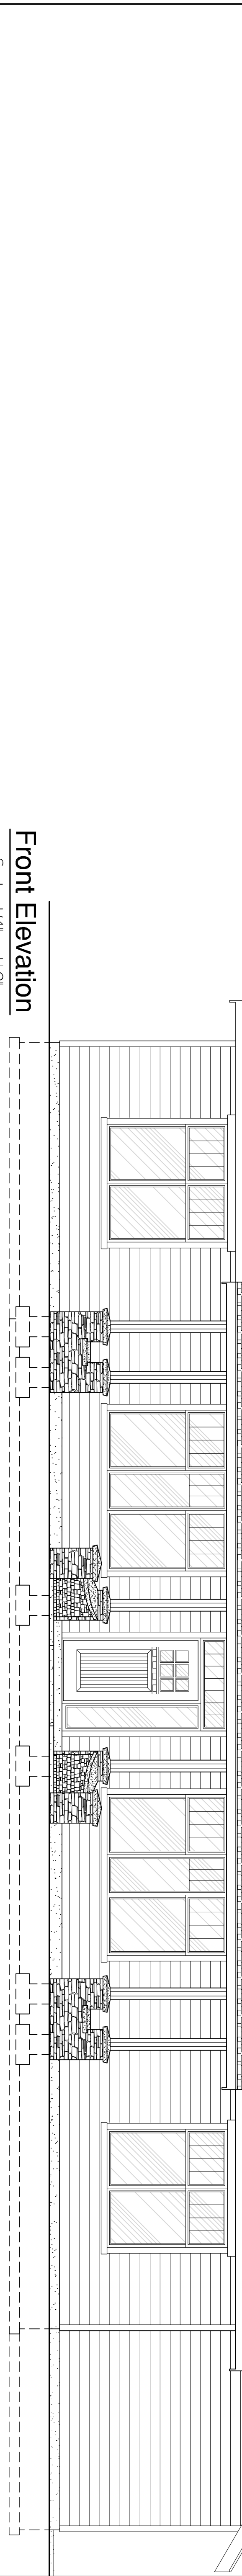

**Front Elevation**  
Scale: 1/4" = 1'-0"

**Cair  
Paravel  
Design**  
561 E Eagle Ridge Dr  
Shelton, WA 98584  
360-490-6323  
CPDesign@juno.com

REVISIONS  
DATE:

**Frank & Janice Pascher**  
250 E Rock Way  
Shelton, WA 98584  
(360) 426-3105

SHEET TITLE  
**Elevations**

DRAWN BY: Spencer Burnfield  
CHECKED BY: Spencer Burnfield  
DATE: March 28th, 2012  
ENGINEERS NUMBER:  
DESIGNERS NUMBER: 2011-06-09-Pascher

Of 4  
1  
SHEET ID