


1 FRONT ELEVATION

A4 SCALE: 1/4" = 1'-0"

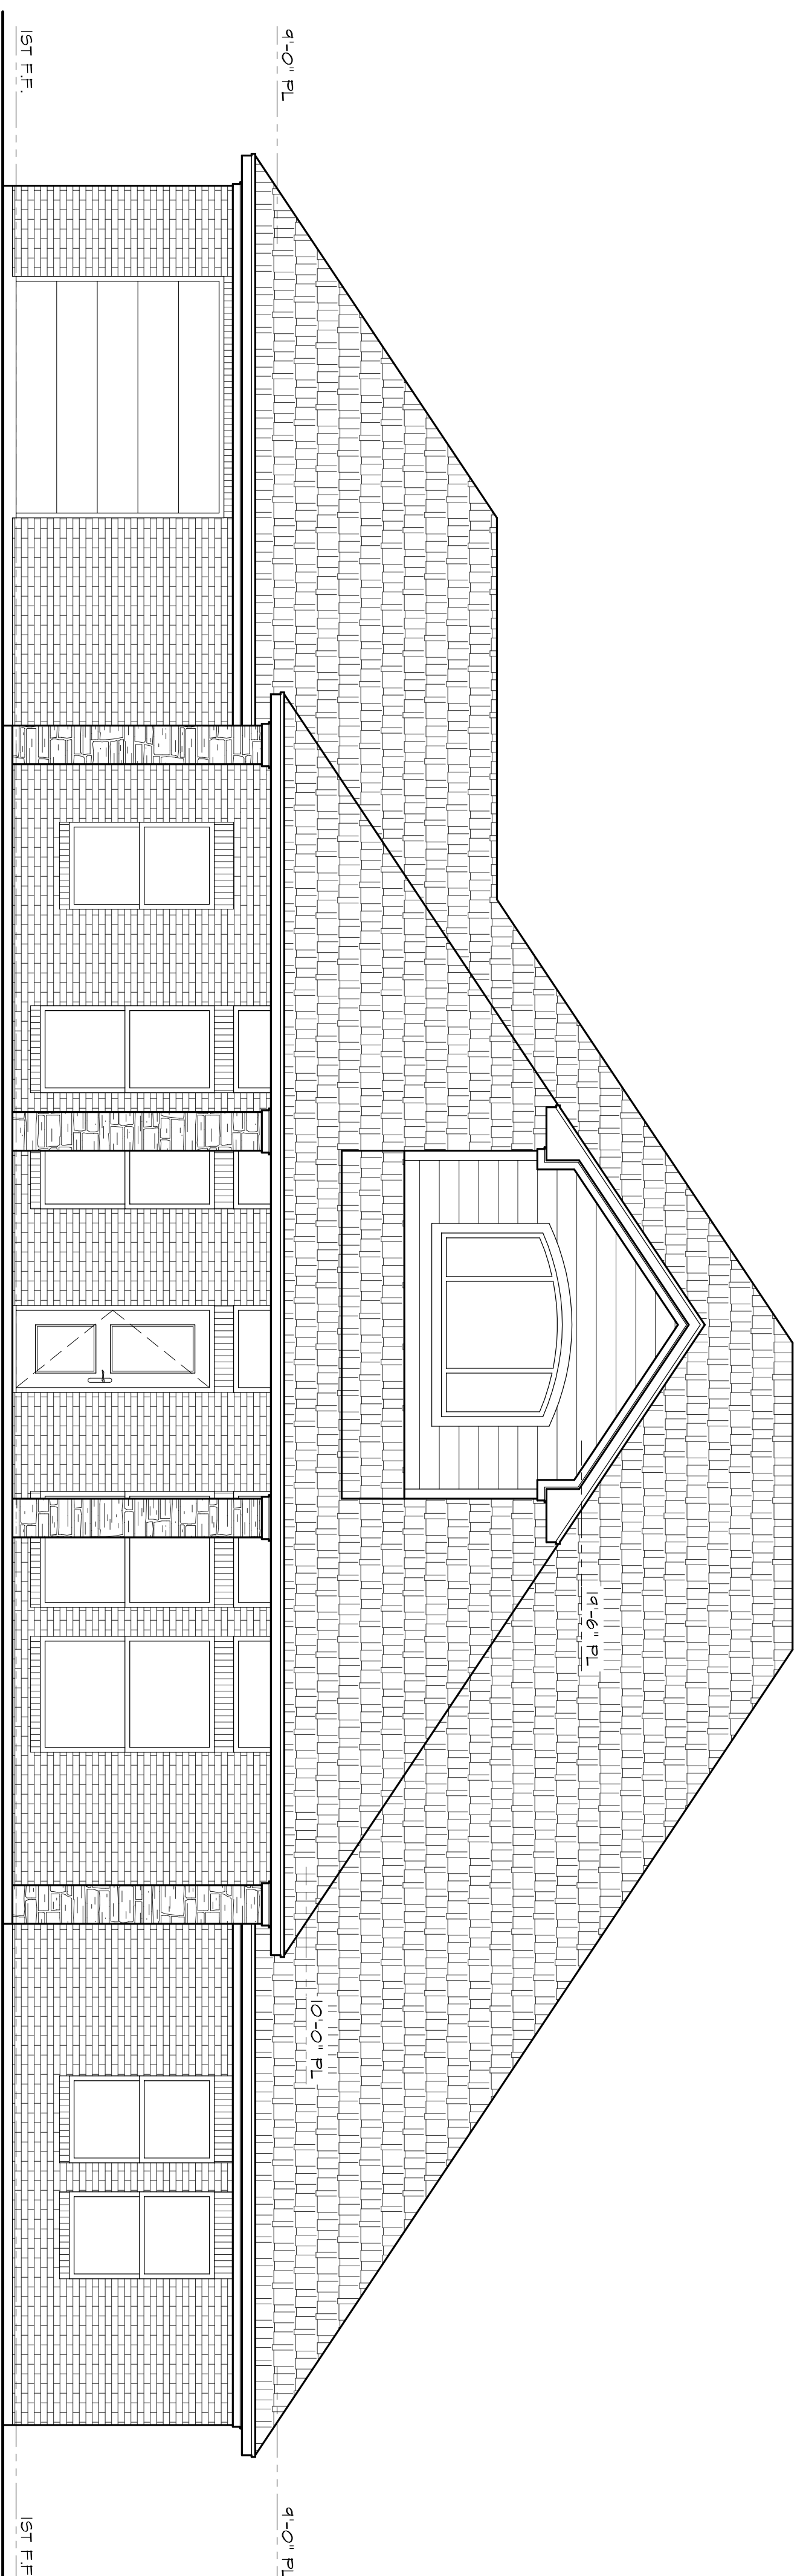

2 REAR ELEVATION

A4 SCALE: 1/4" = 1'-0"

# GOHMERT RESIDENCE

DICKINSON, TX

REVISIONS:

PROJECT NO: 1225  
DATE: 11/04/12

A4

4 OF 8