


VER 2.4
3-27-15

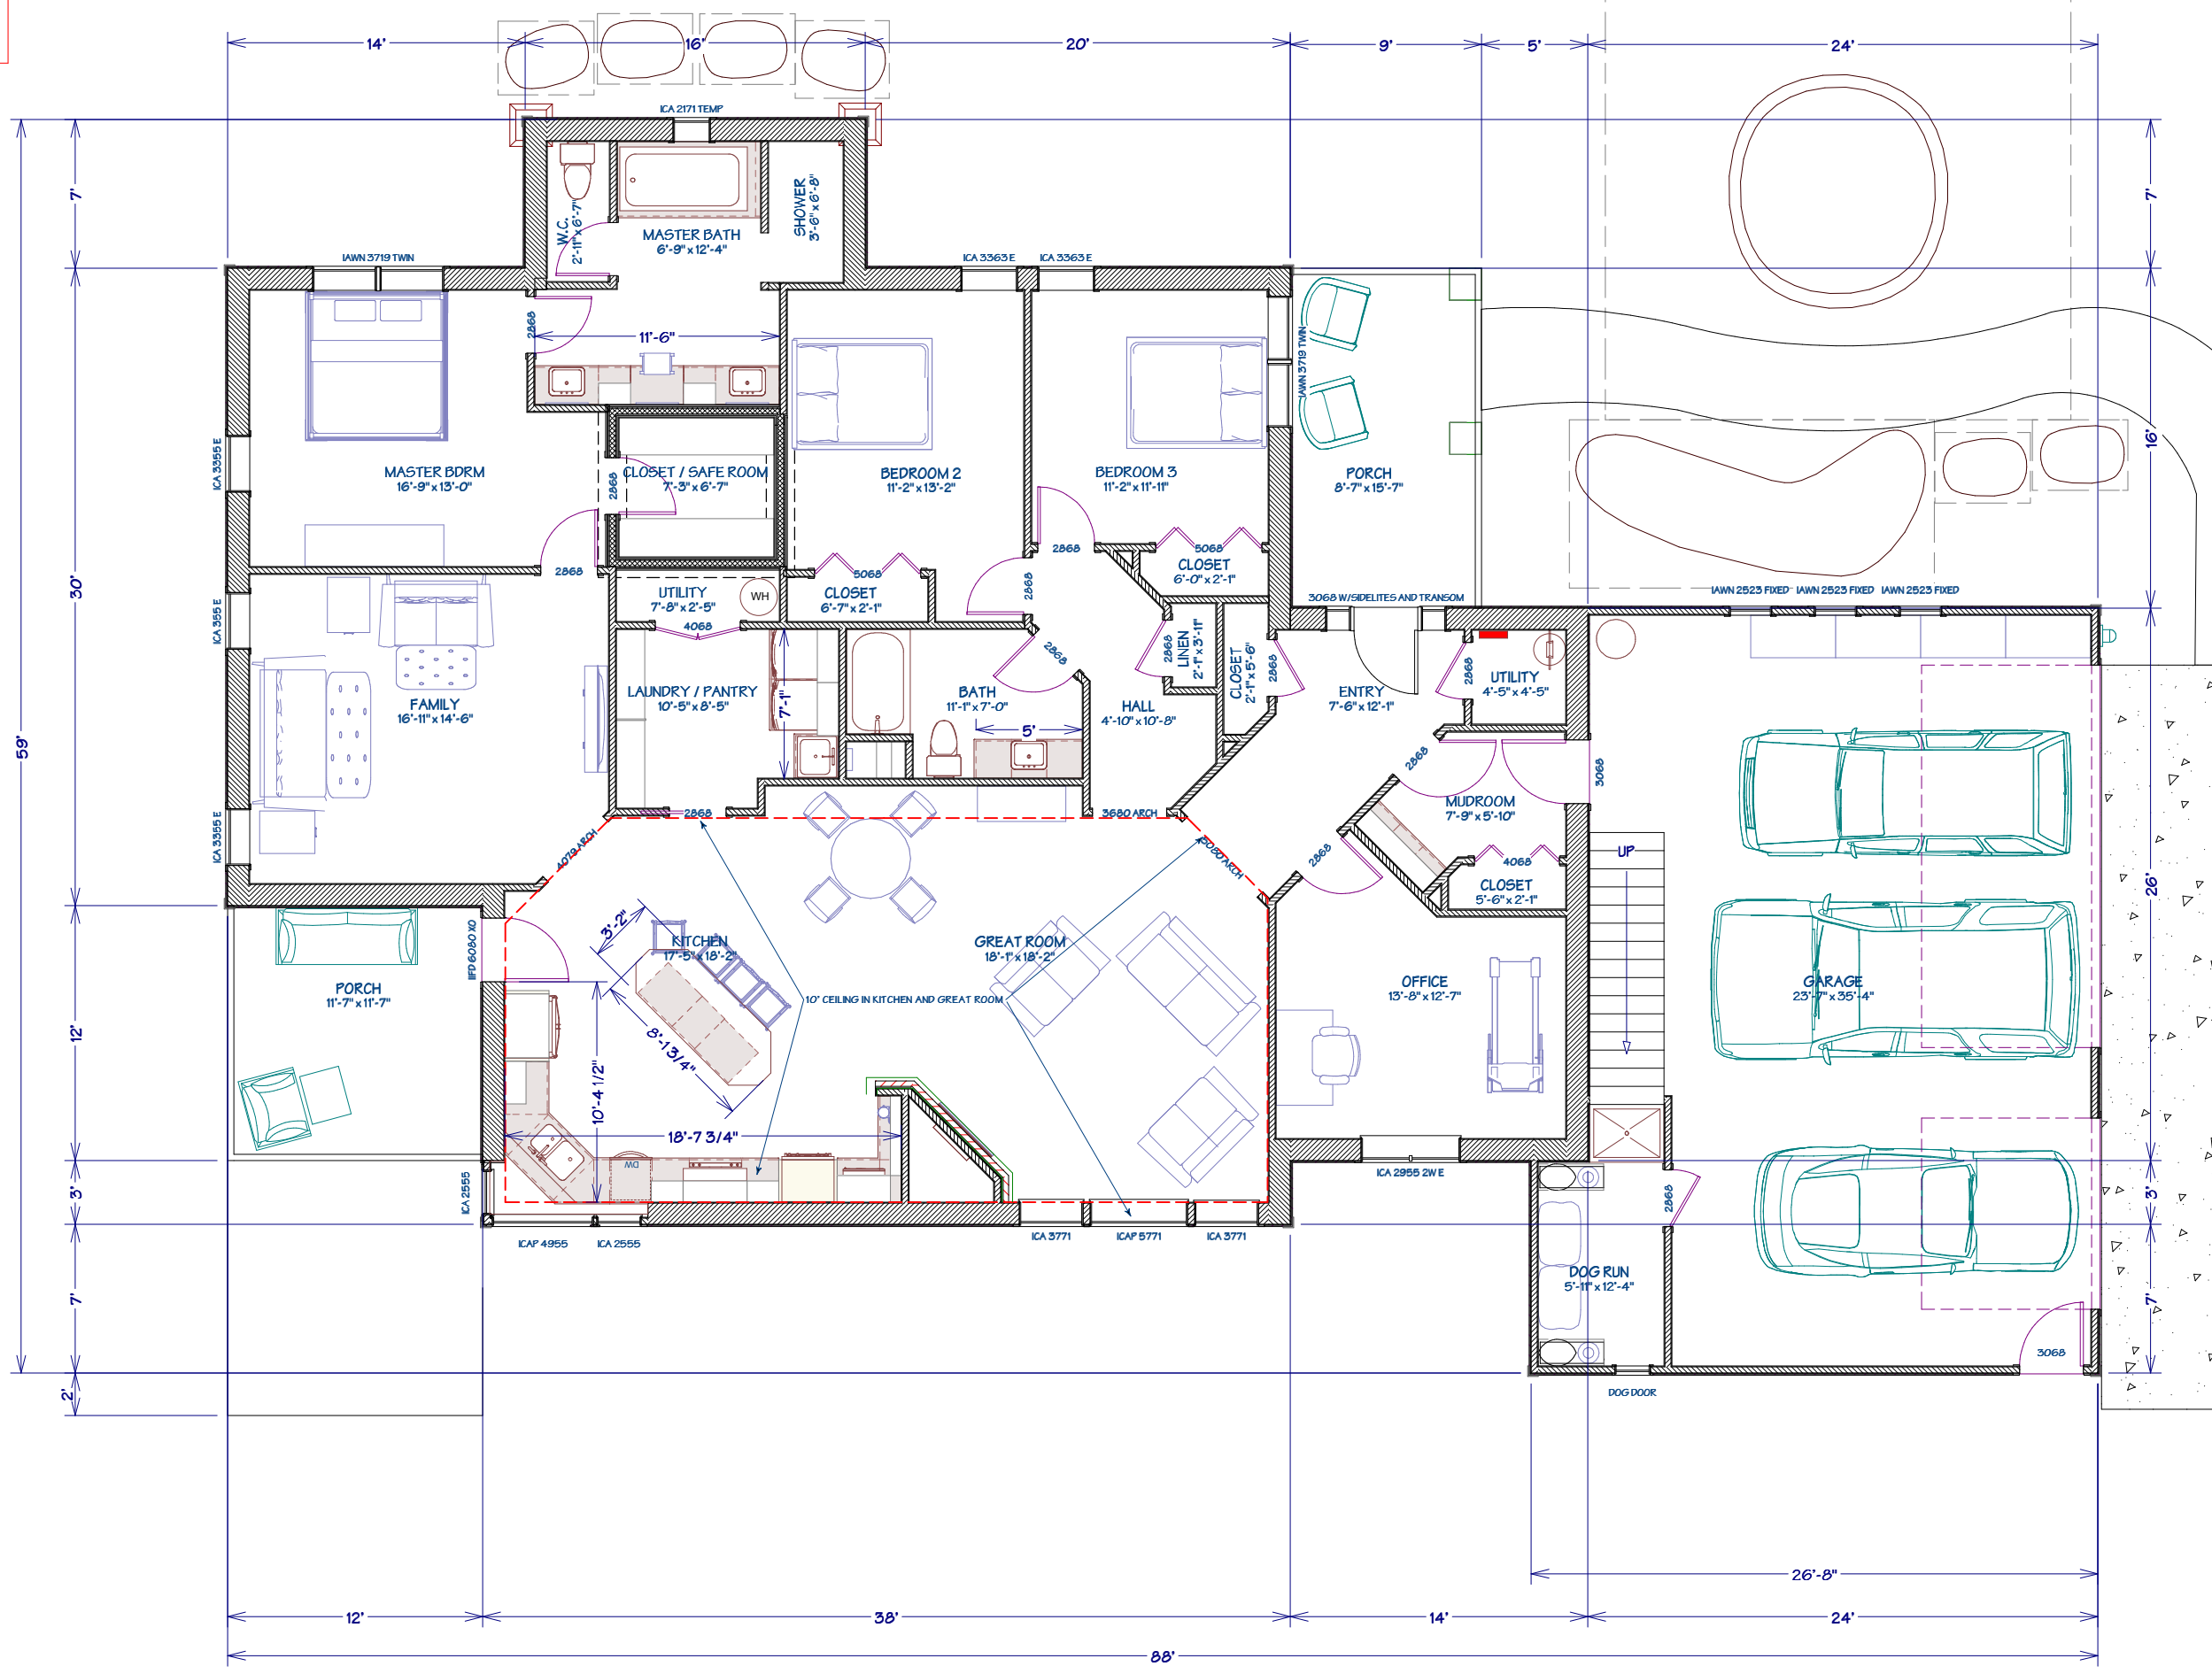

SCALE: 1/8" = 1'-0"
DATE: MARCH 27, 2015

JOBSITE ADDRESS 30716
COUNTY RD 10 GRANGER, IN
55016 C. R. 8 MIDDLEBURY, INDIANA 46540

SCOTT AND KAY REINHOLD
EMAIL TERRY@121DESIGNSONLINE.COM

FLOOR PLAN
TELEPHONE (574) 215-1579

ON THE WEB AT 121DESIGNSONLINE.COM

SHEET
4