


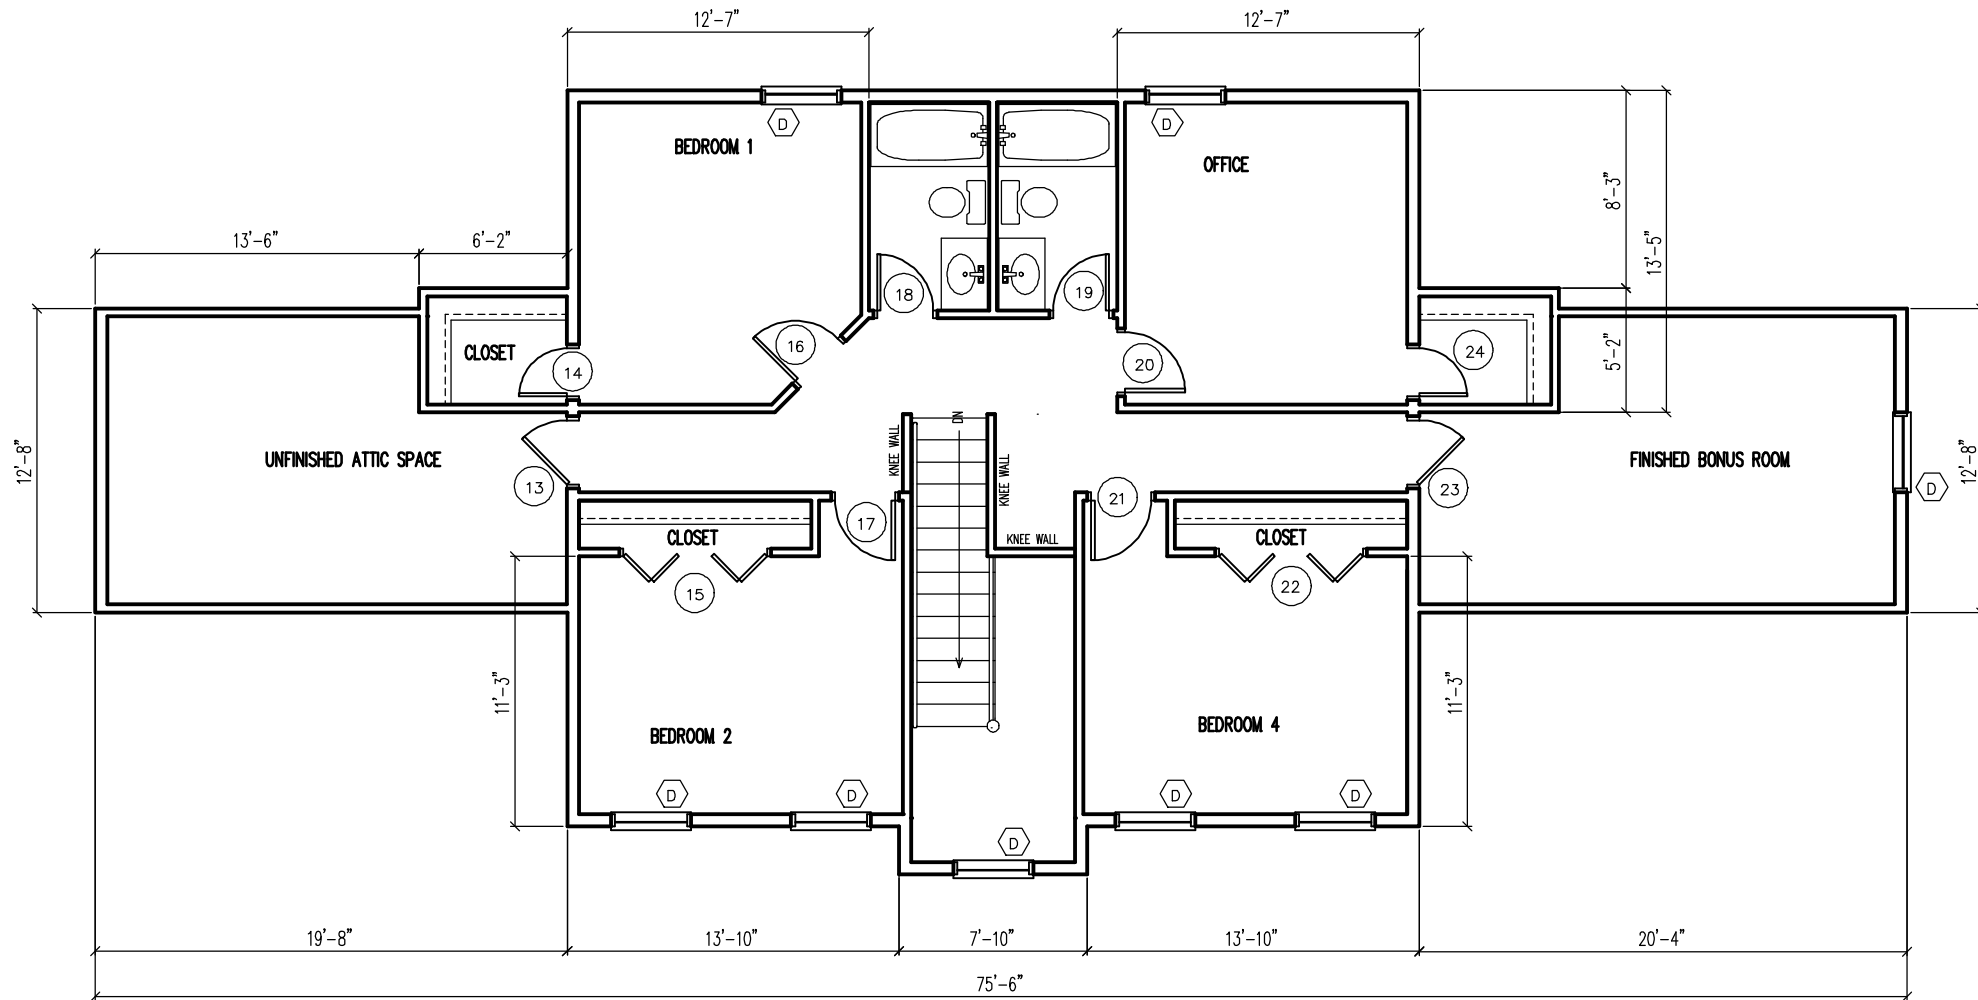

SECOND FLOOR PLAN
SCALE: 1/8" = 1'-0"

DATE: 03-23-15
REVISED:
SHEET 2 OF 10

SQUARE FOOTAGE	
FLOOR 1	1610 S.F.
FLOOR 2	1385 S.F.
HEATED	2995 S.F.
GARAGE	523 S.F.
PORCH	231 S.F.
TOTAL	3749 S.F.

THE DENMARK
BROCK HERRIN

PROPERTY OF CHRISMILL HOMES COPYRIGHT 2004
