
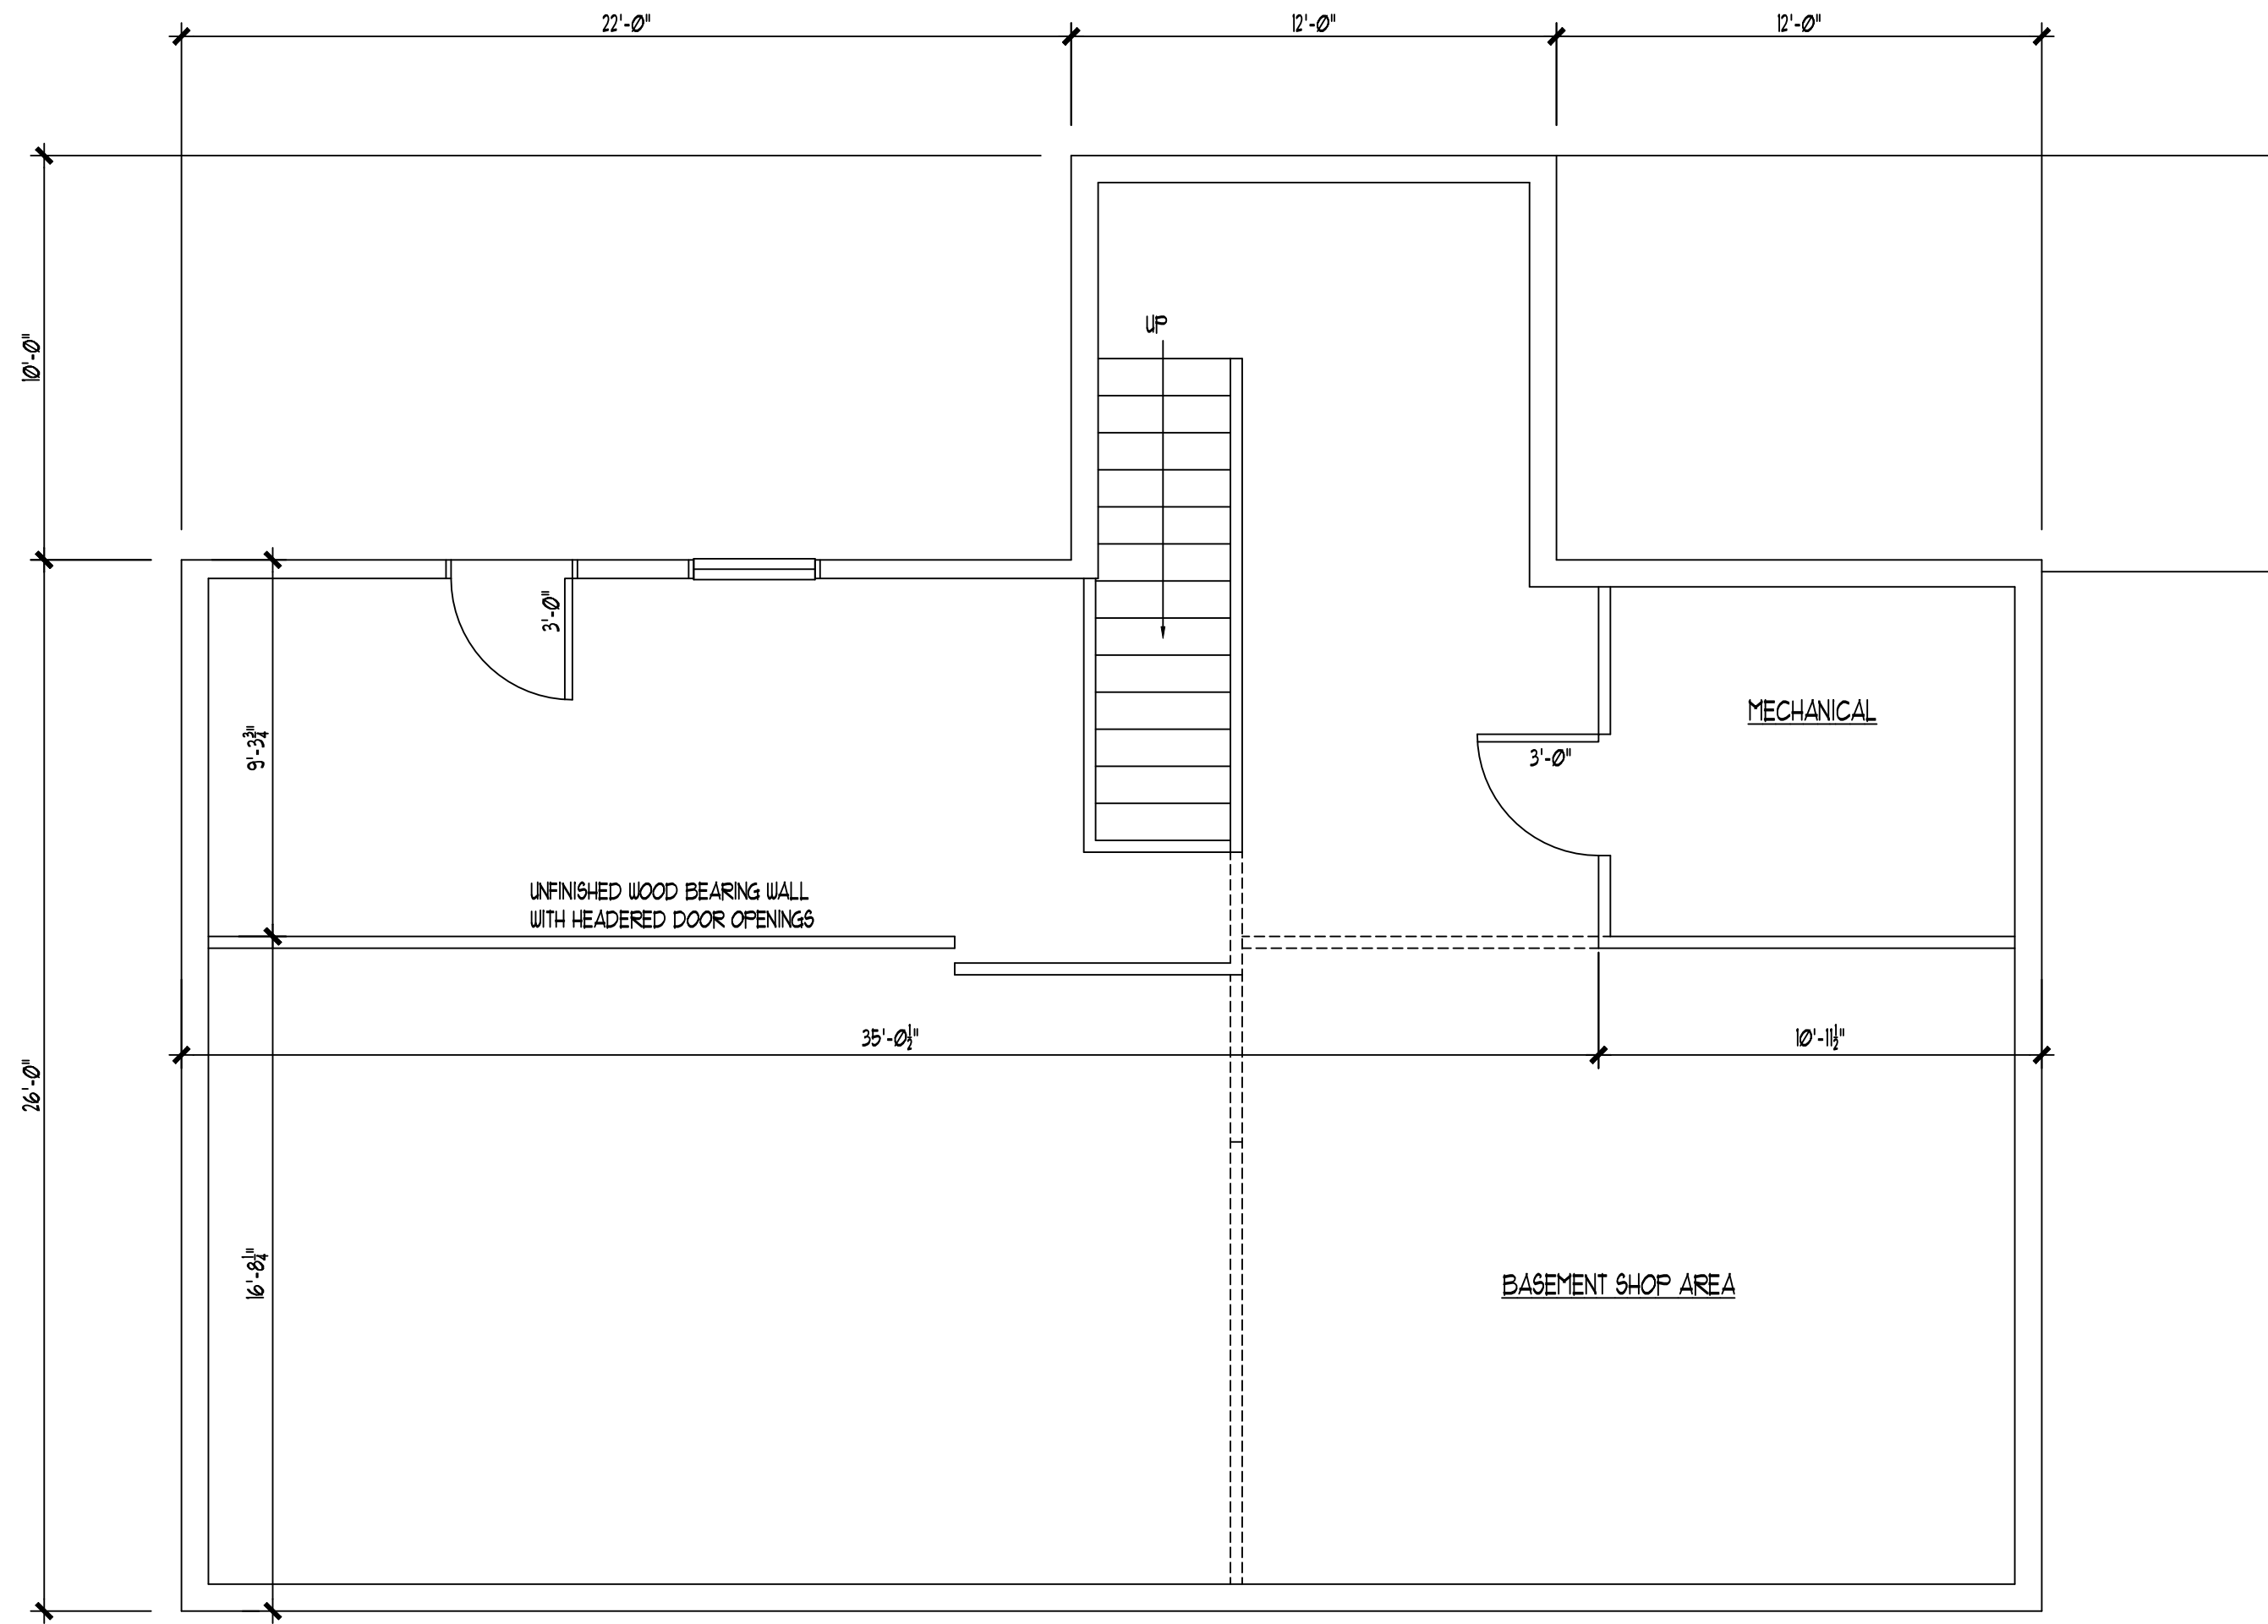


SHEET TITLE	MAIN FLOOR PLAN	PROJECT NAME:	WILLIAMS RESIDENCE	PROJECT TEAM:	CONSTRUCTION	DESIGN	JMC DESIGN	THESE DRAWINGS ARE THE PROPERTY OF JMC DESIGN. UNAUTHORIZED REPRODUCTION OR USE FOR ANY PURPOSE IS AN INFRINGEMENT UPON COPYRIGHT LAWS.
	SECOND FLOOR PLAN		THE LAUTON COMPANY		210 COTTAGE STREET		LITTLETON, NH	
DRAWN BY:	JACQUES	DATE:	03.22.17	SHEET NUMBER:	A-101			
SCALE:	1/4" = 1'-0"							

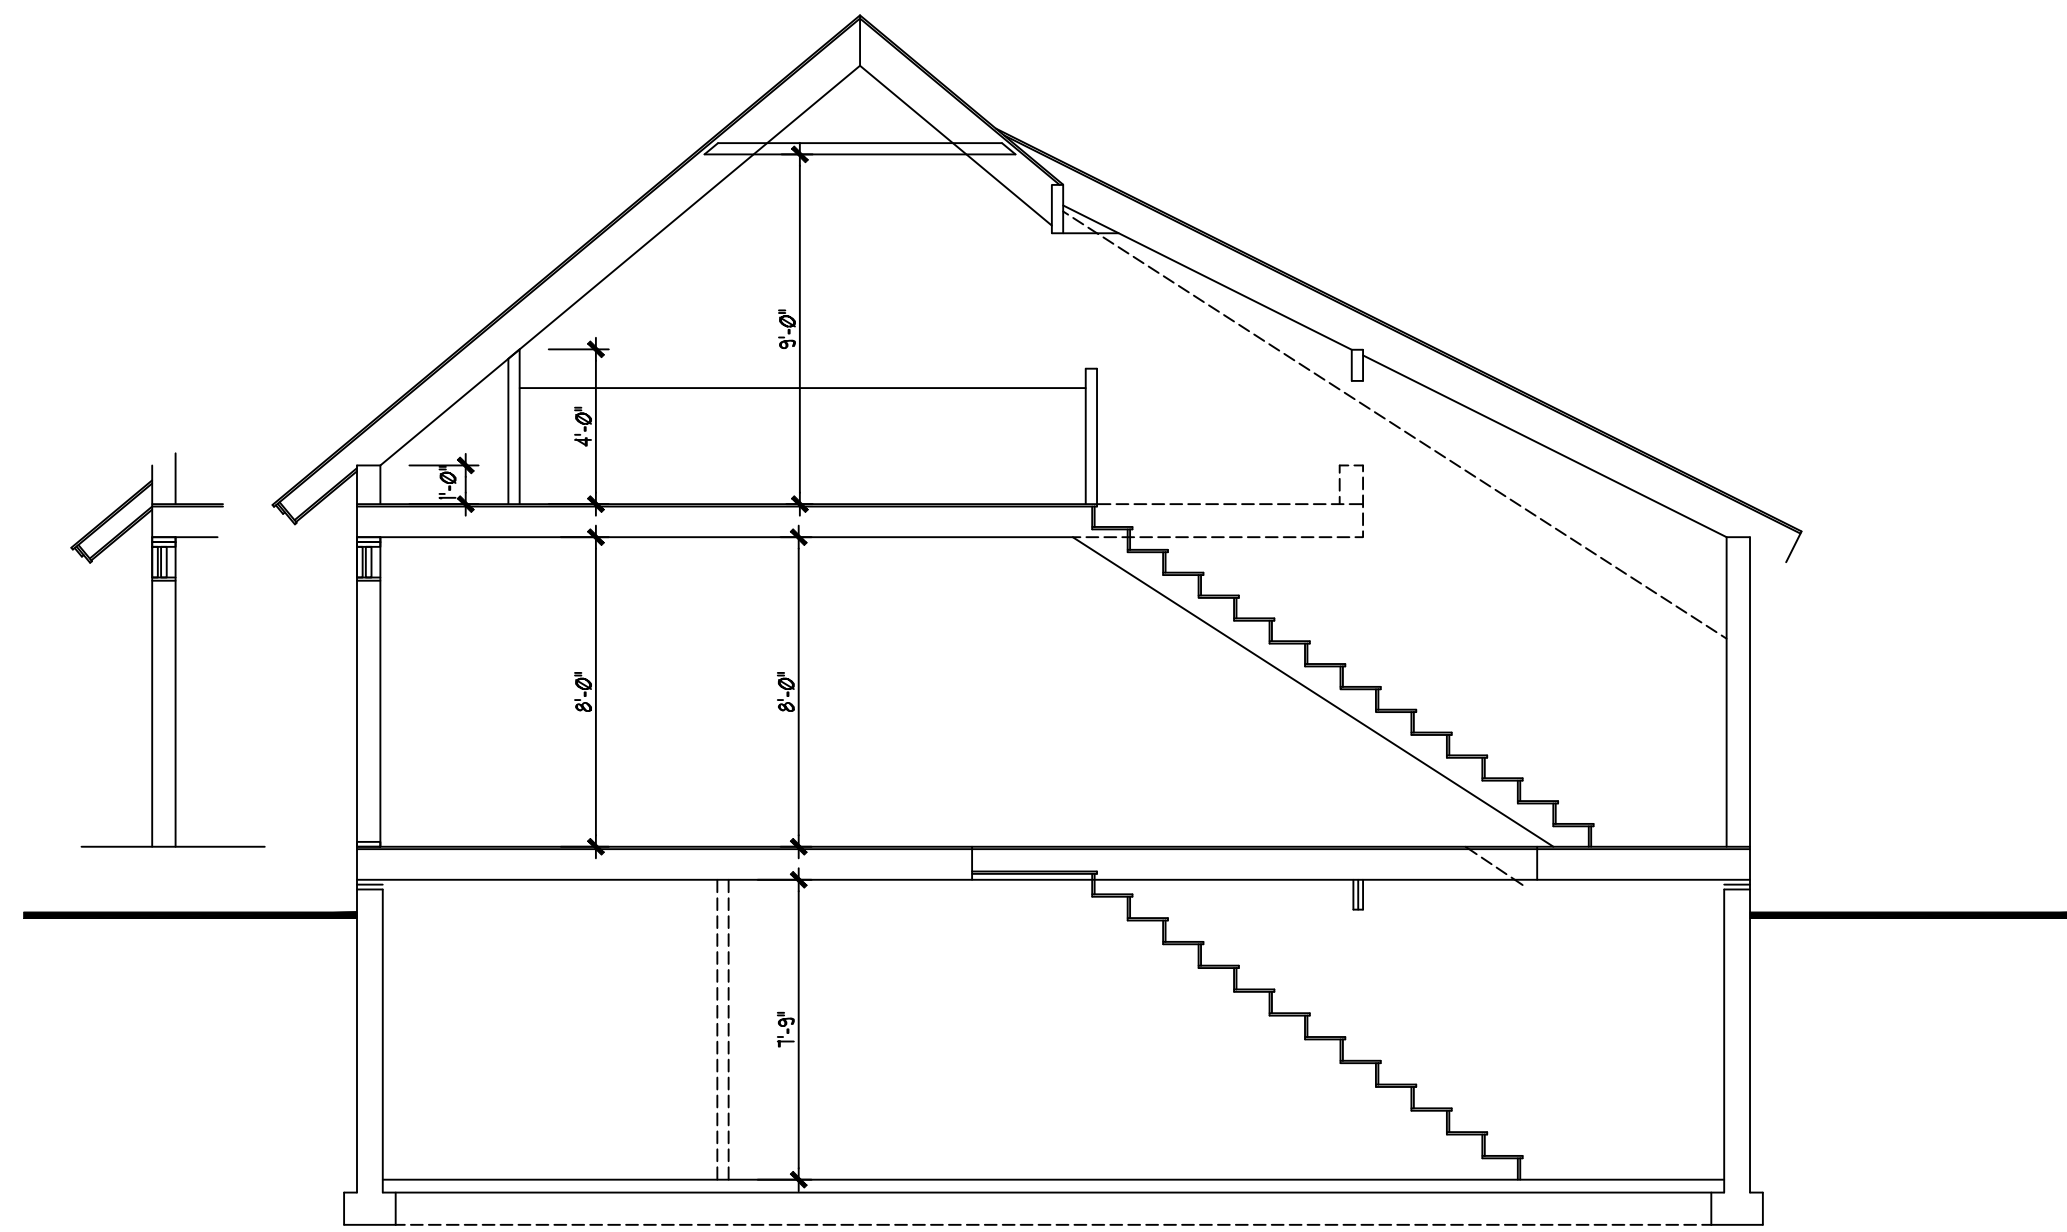

SHEET NUMBER

DATE: 03.22.17

SCALE: 1/4" = 1'-0"

DRAWN BY: JACQUES

SHEET TITLE
WALKOUT LEVEL FLOOR PLAN
BUILDING SECTION

PROJECT NAME:
WILLIAMS RESIDENCE

DESIGN
JMC DESIGN
PO BOX 1665
N. CONWAY, NH
(603) 387-1183

CONSTRUCTION
THE LAWTON COMPANY
210 COTTAGE STREET
LITTLETON, NH
(603) 444-0900

THESE DRAWINGS ARE THE PROPERTY OF JMC DESIGN
UNAUTHORIZED REPRODUCTION OR USE FOR ANY PURPOSE IS AN
INFRINGEMENT UPON COPYRIGHT LAWS.

A-201