


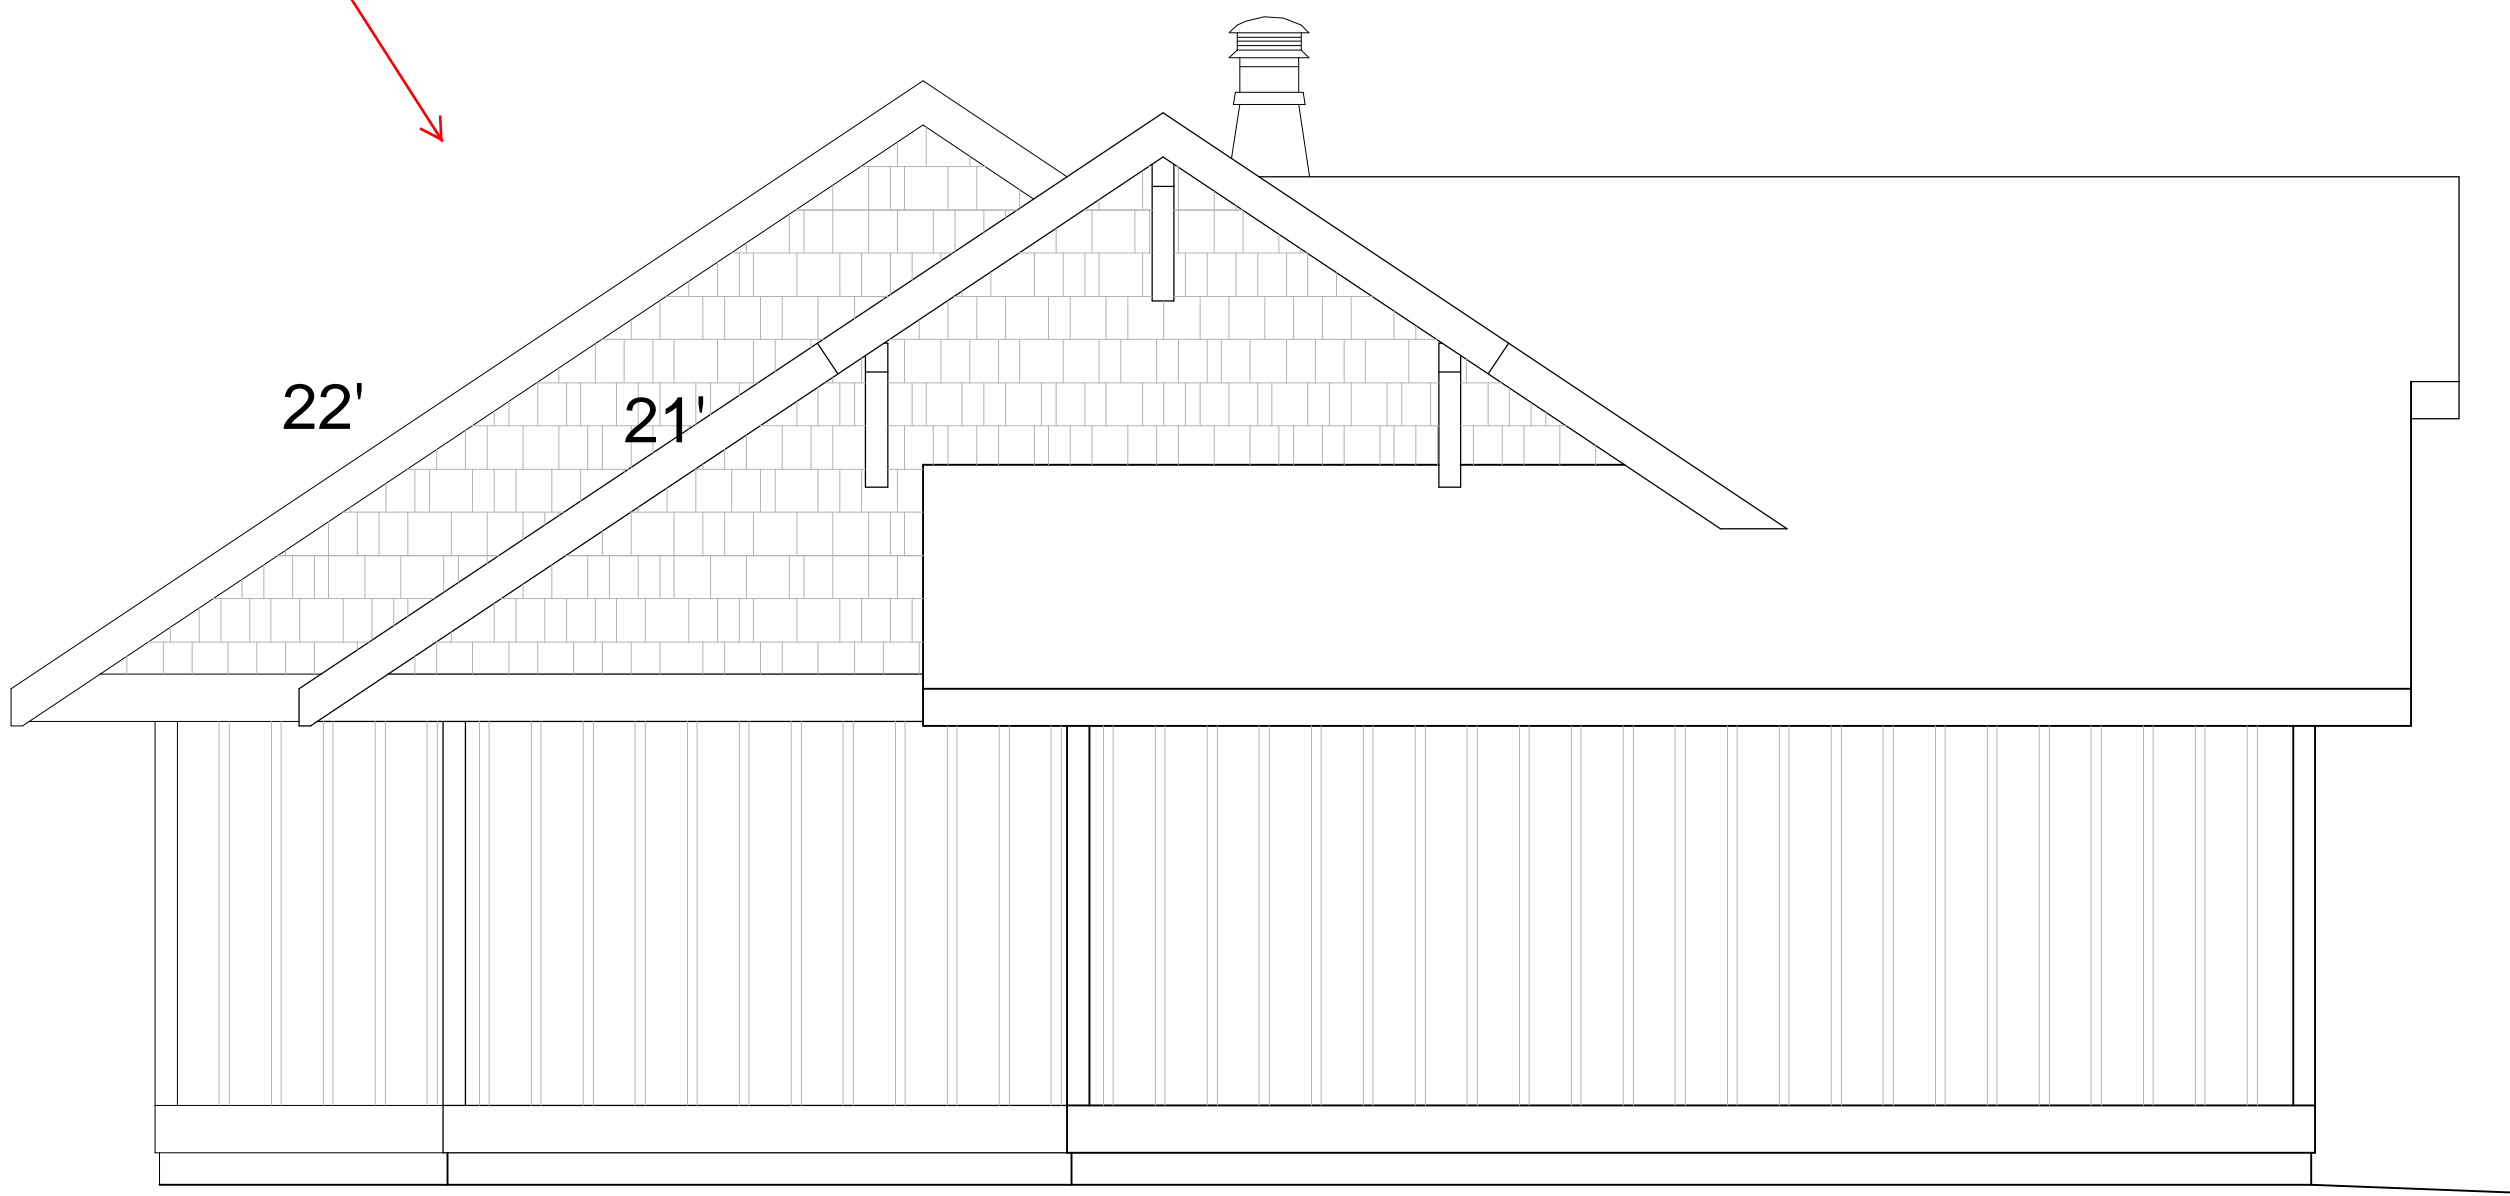


SOUTH ELEVATION



WEST ELEVATION

East Elevation

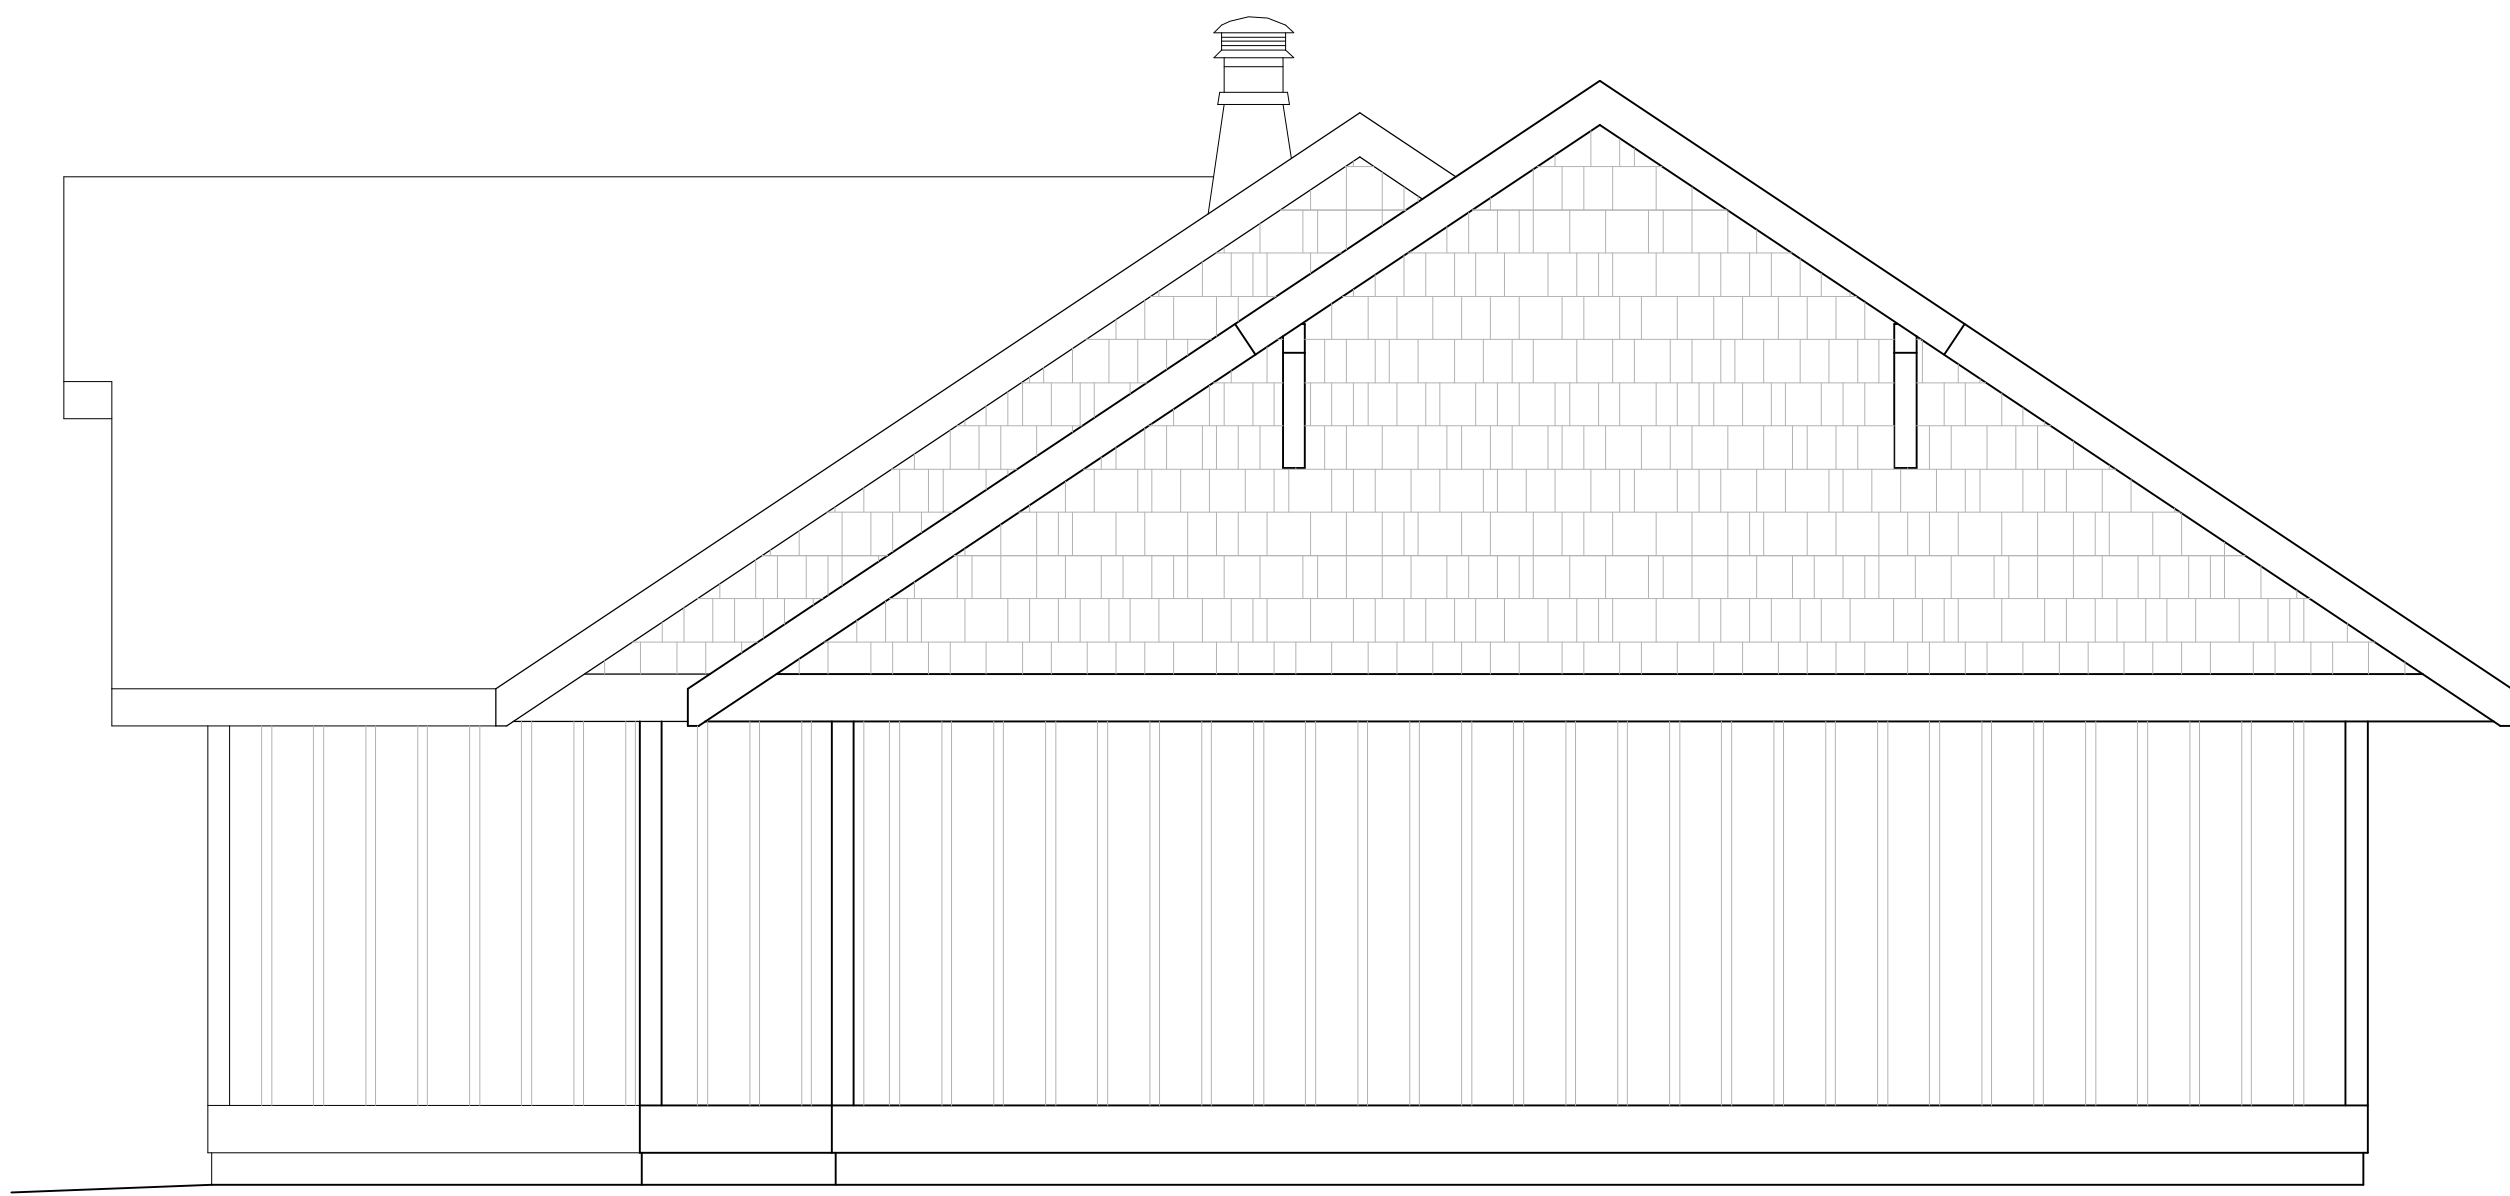

EAST ELEVATION



FRONT ELEVATION

← faces north

REVISIONS	BY
ALL CONSTRUCTION TO MEET MINIMUM STANDARDS OF CURRENT I.R.C. & LOCAL BUILDING CODES. OWNER'S RESPONSIBILITY TO VERIFY CONFORMANCE TO ALL APPLICABLE CODES. INSTALLATION. ALL CONFLICTS SHOULD BE BROUGHT TO OWNER'S OR DESIGNER'S ATTENTION PRIOR TO CONSTRUCTION.	
SANDPOINT BUILDERS	
WOLFE RESIDENCE	
SHEET TITLE: ELEVATION	
DATE: SEP. 23, 2016	
DRAWN: JRL	
APPROVED:	
FILE: 2016	
JOB, STATE	
SHEET A3	