


MAIN FLOOR PLAN
3/16" = 1'-0"

KHANLARIAN RESIDENCE
97 GARBUTT RD, O'CONNOR TOWNSHIP, ONTARIO

GAMMOND
architectural technology
215-105 MAY ST N
THUNDER BAY, ON P7C 3N9
www.gammondAT.ca

ISSUE: A3
PROJECT No.: 16-007
DATE: 31-MAY-2016
DRAWING No.:

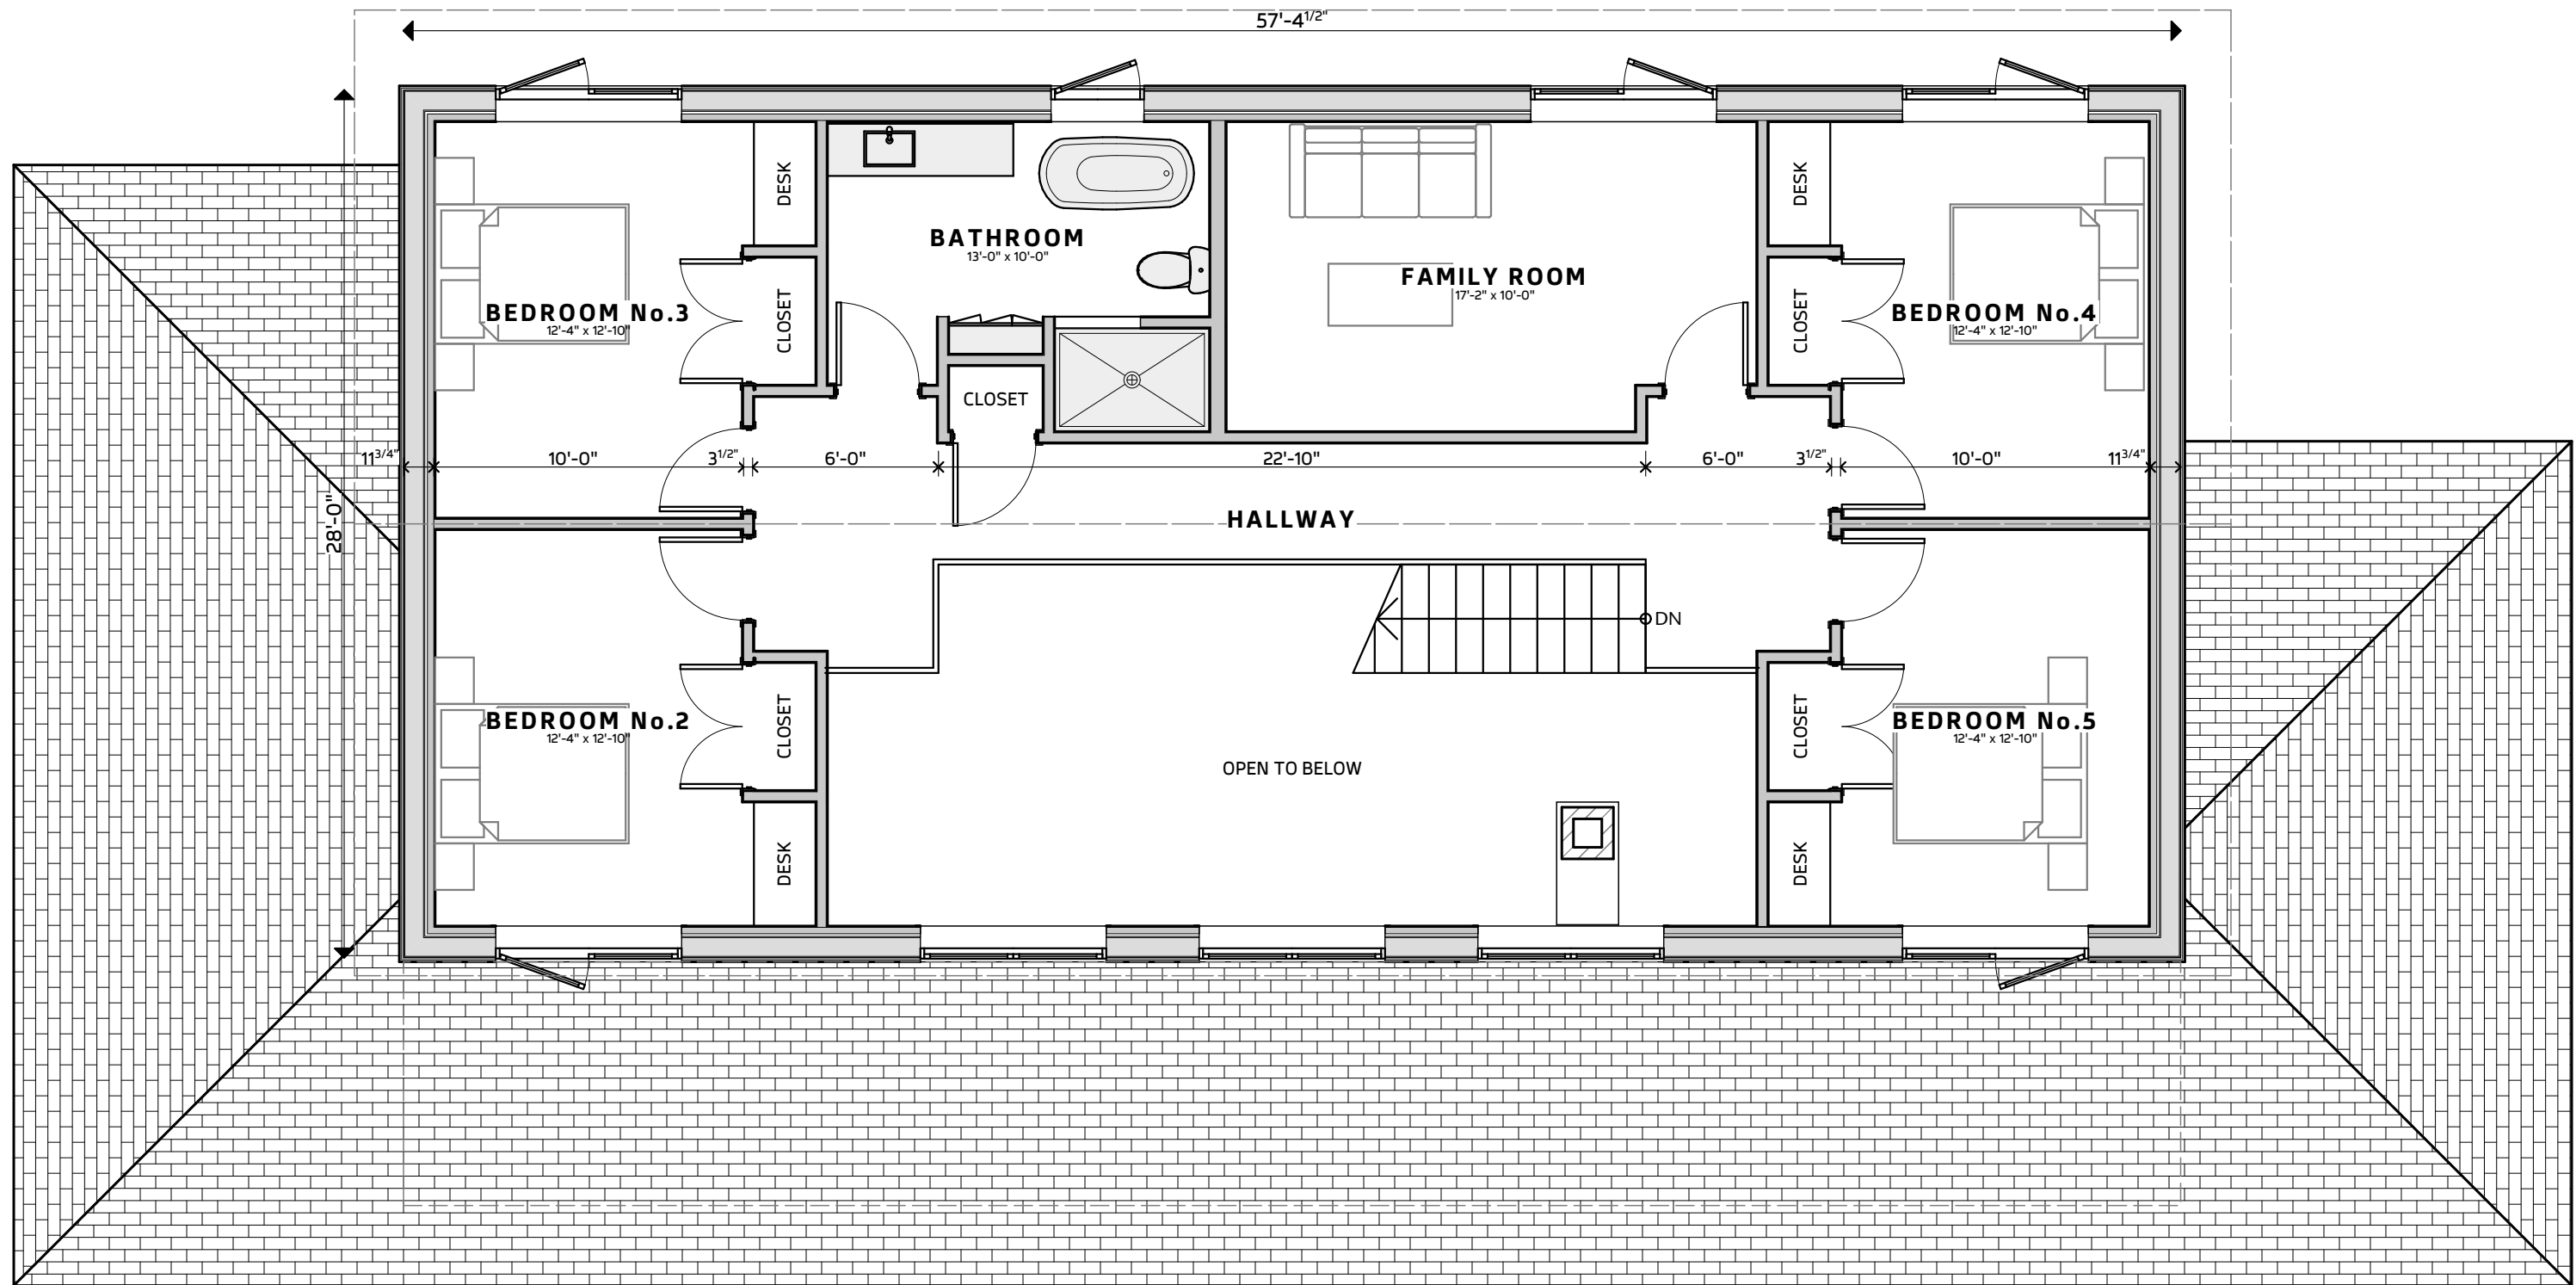

SECOND FLOOR PLAN
 3/16" = 1'-0"

KHANLARIAN RESIDENCE
 97 GARBUTT RD, O'CONNOR TOWNSHIP, ONTARIO

GAMMOND
 Architectural technology
 215-105 MAY ST N
 THUNDER BAY, ON P7C 3N9
 www.gammondAT.ca

ISSUE: A3
 PROJECT No.: 16-007
 DATE: 31-MAY-2016
 DRAWING No.: