




5 Building Section A-A
Scale: 1/2" = 1'-0"

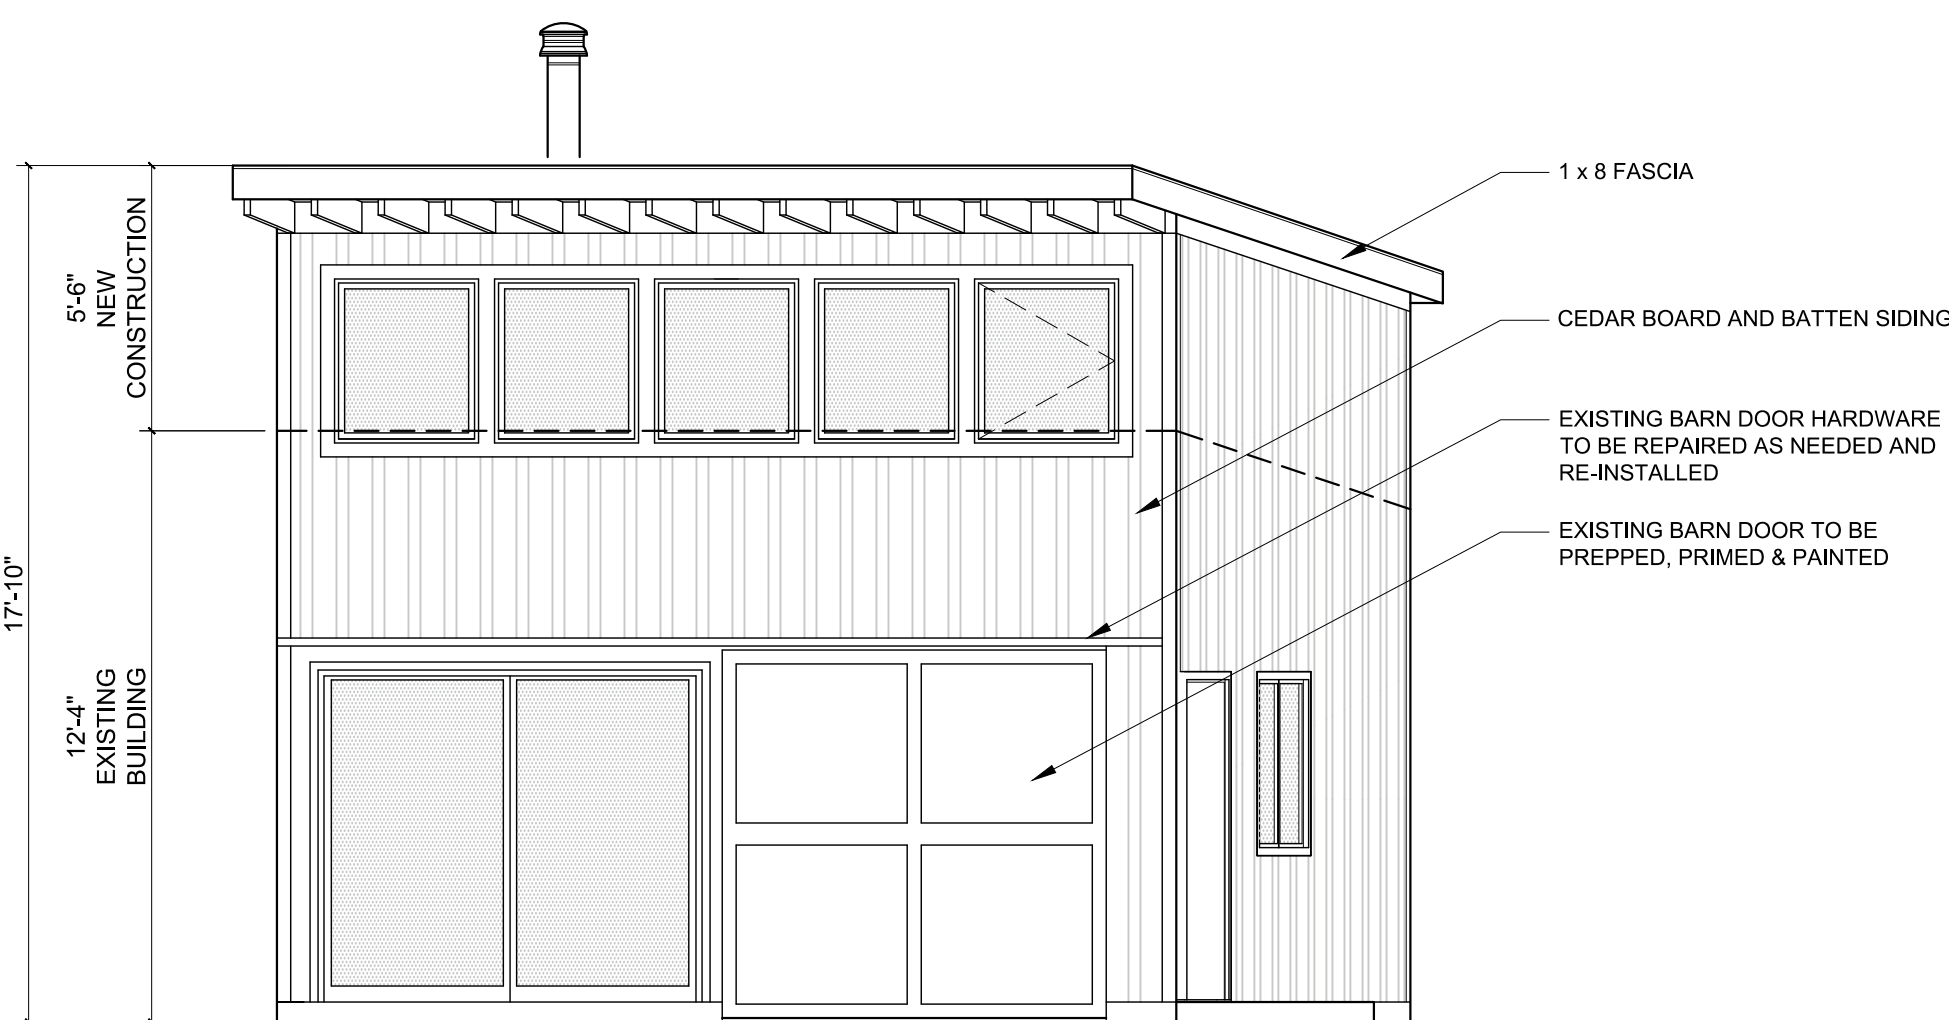


1 Proposed South Elevation
Scale: 1/4" = 1'-0"

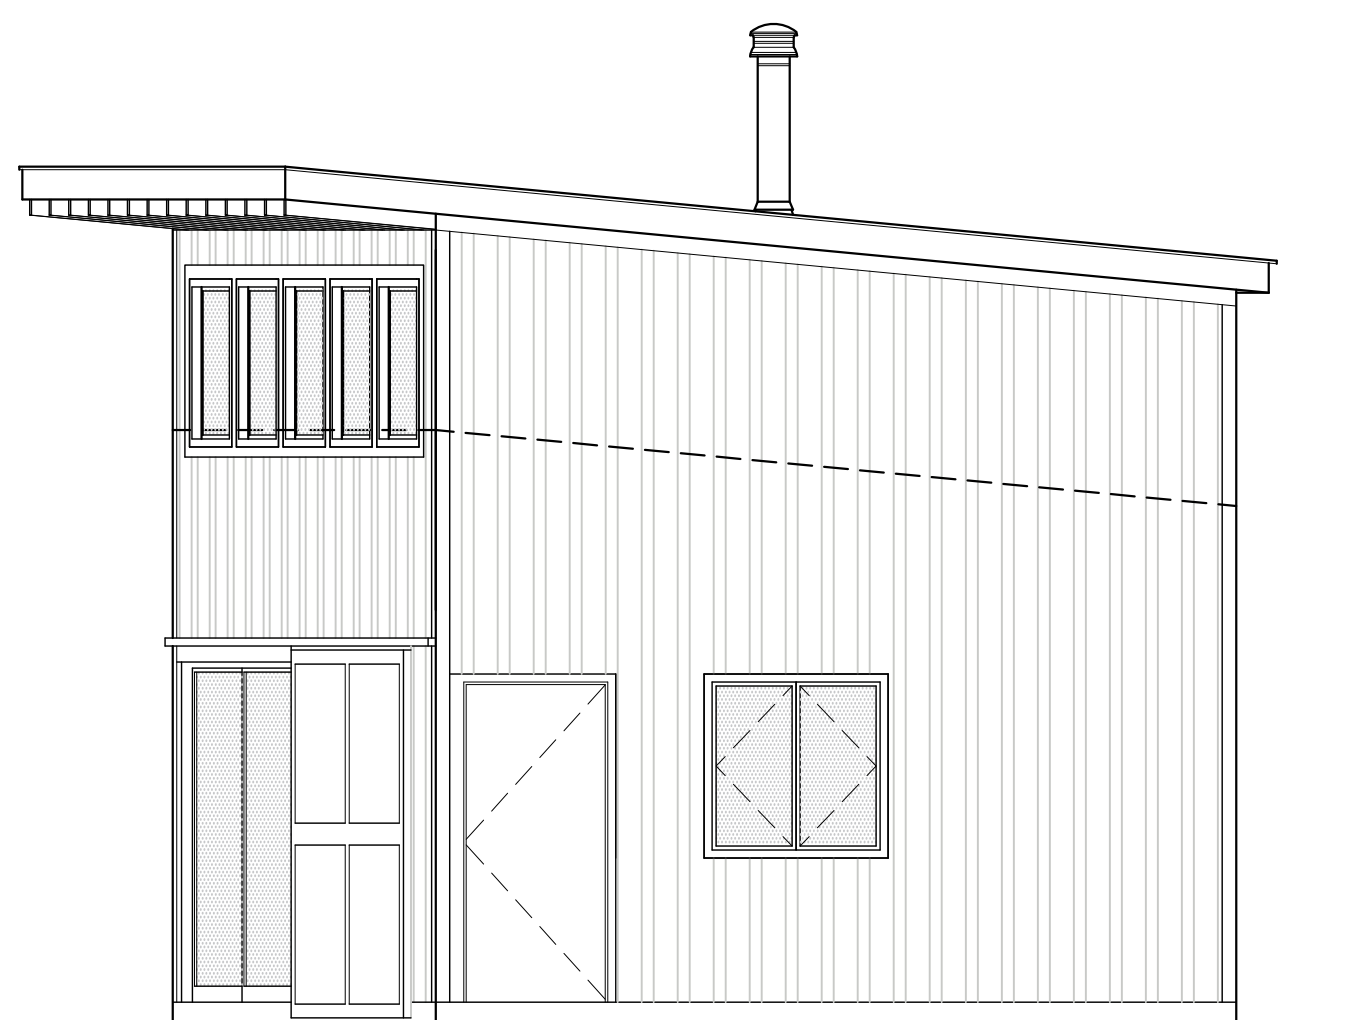


2 Proposed East Elevation
Scale: 1/4" = 1'-0"

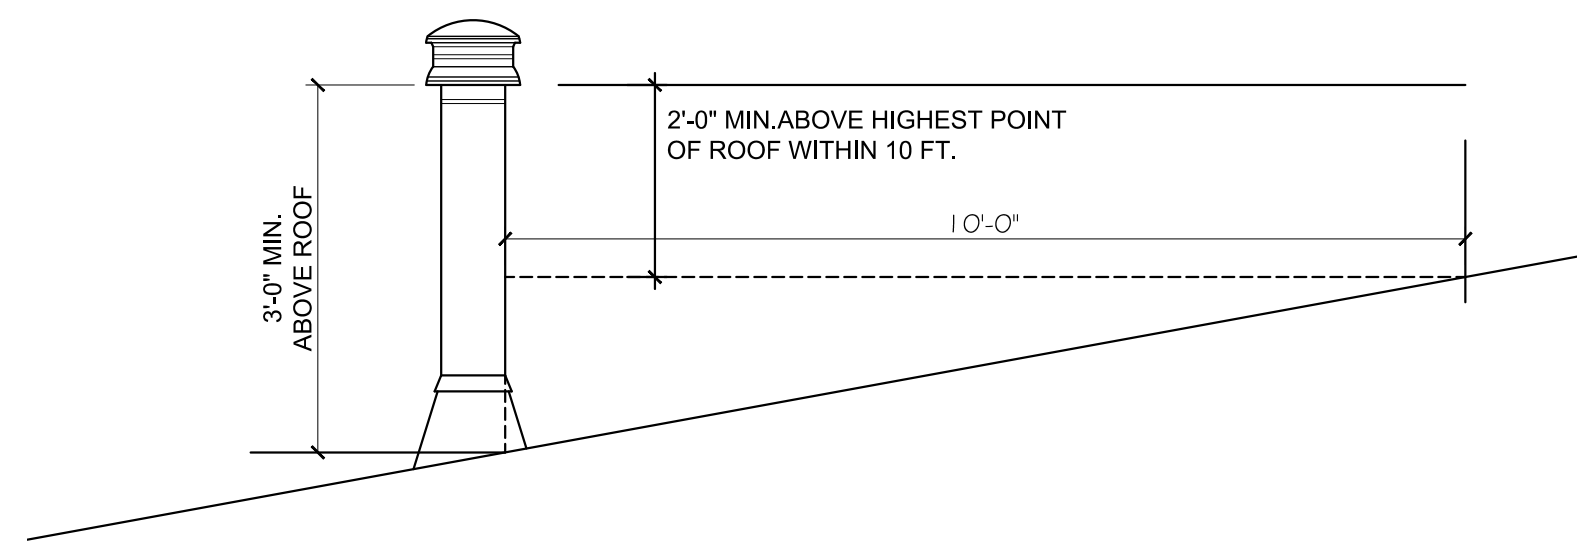

6 Chimney Clearance Detail
Scale: Not to scale

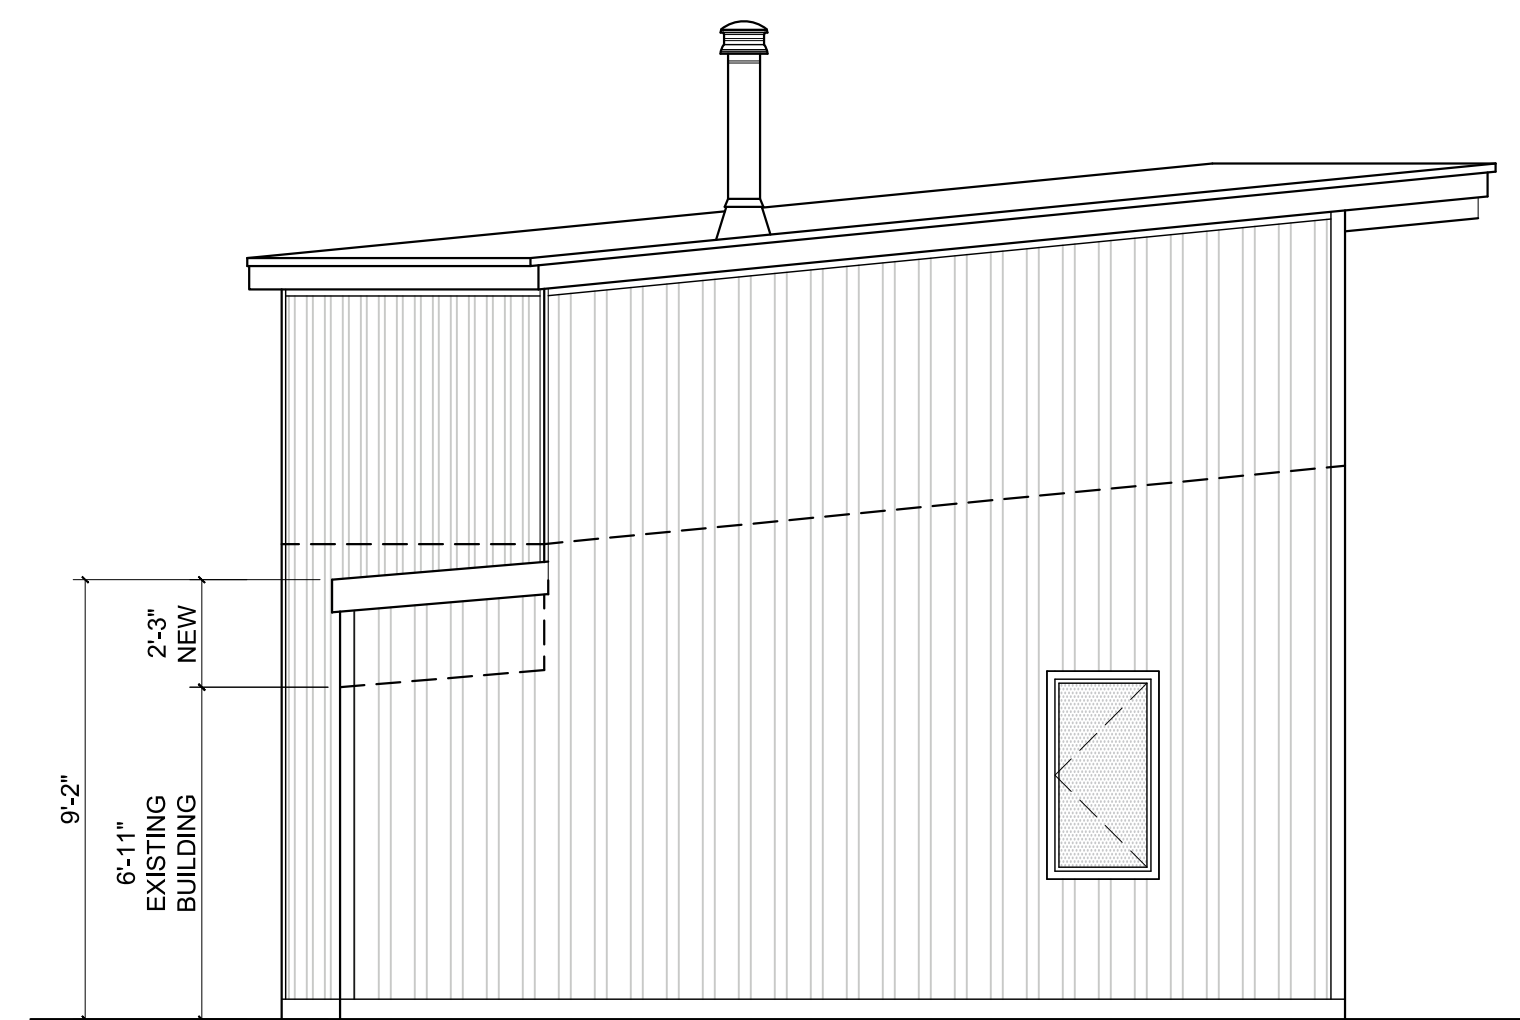

4 Proposed West Elevation
Scale: 1/4" = 1'-0"

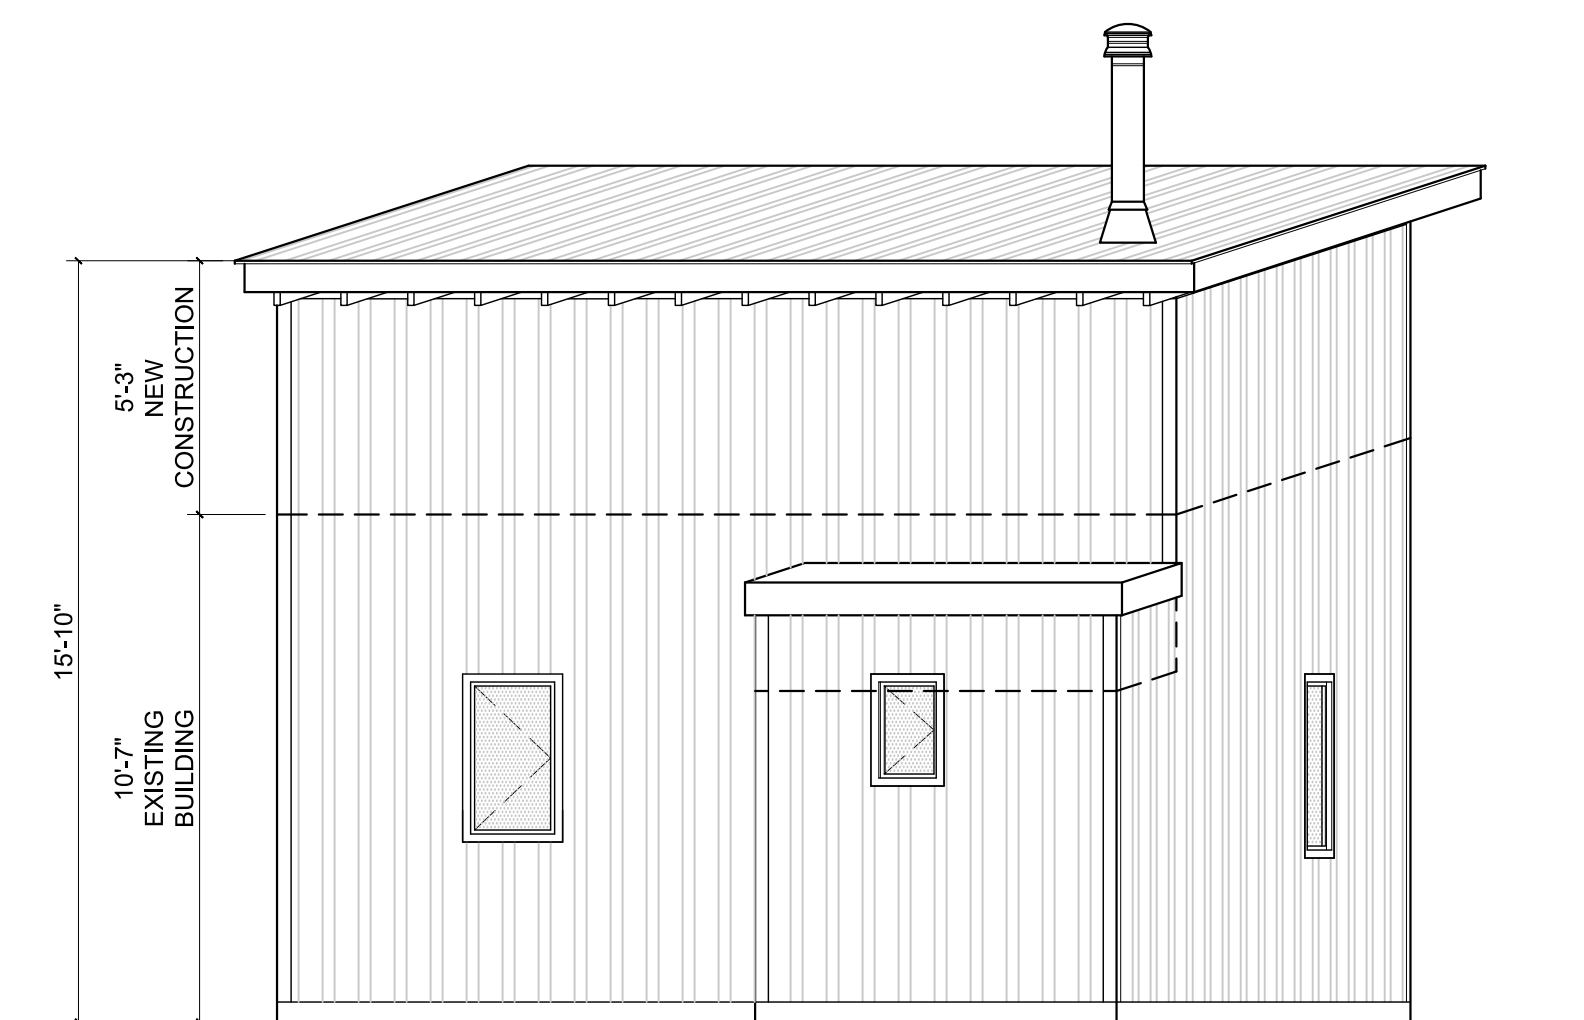

3 Proposed North Elevation
Scale: 1/4" = 1'-0"

4	11/13/17	Building Department Submission
3	11/10/17	Insulation changes per client
2	11/1/17	Window changes per client
1	10/18/17	Raise roof
Number	Date	Revision

ARYEH SIEGEL
ARCHITECT

84 Mason Circle
Beacon, New York 12508
Phone: (845) 838-2490
Website: www.ajsarch.com

Elevations, Section

Date: October 12, 2017

Scale: AS NOTED

Drawing Number:

A-200