
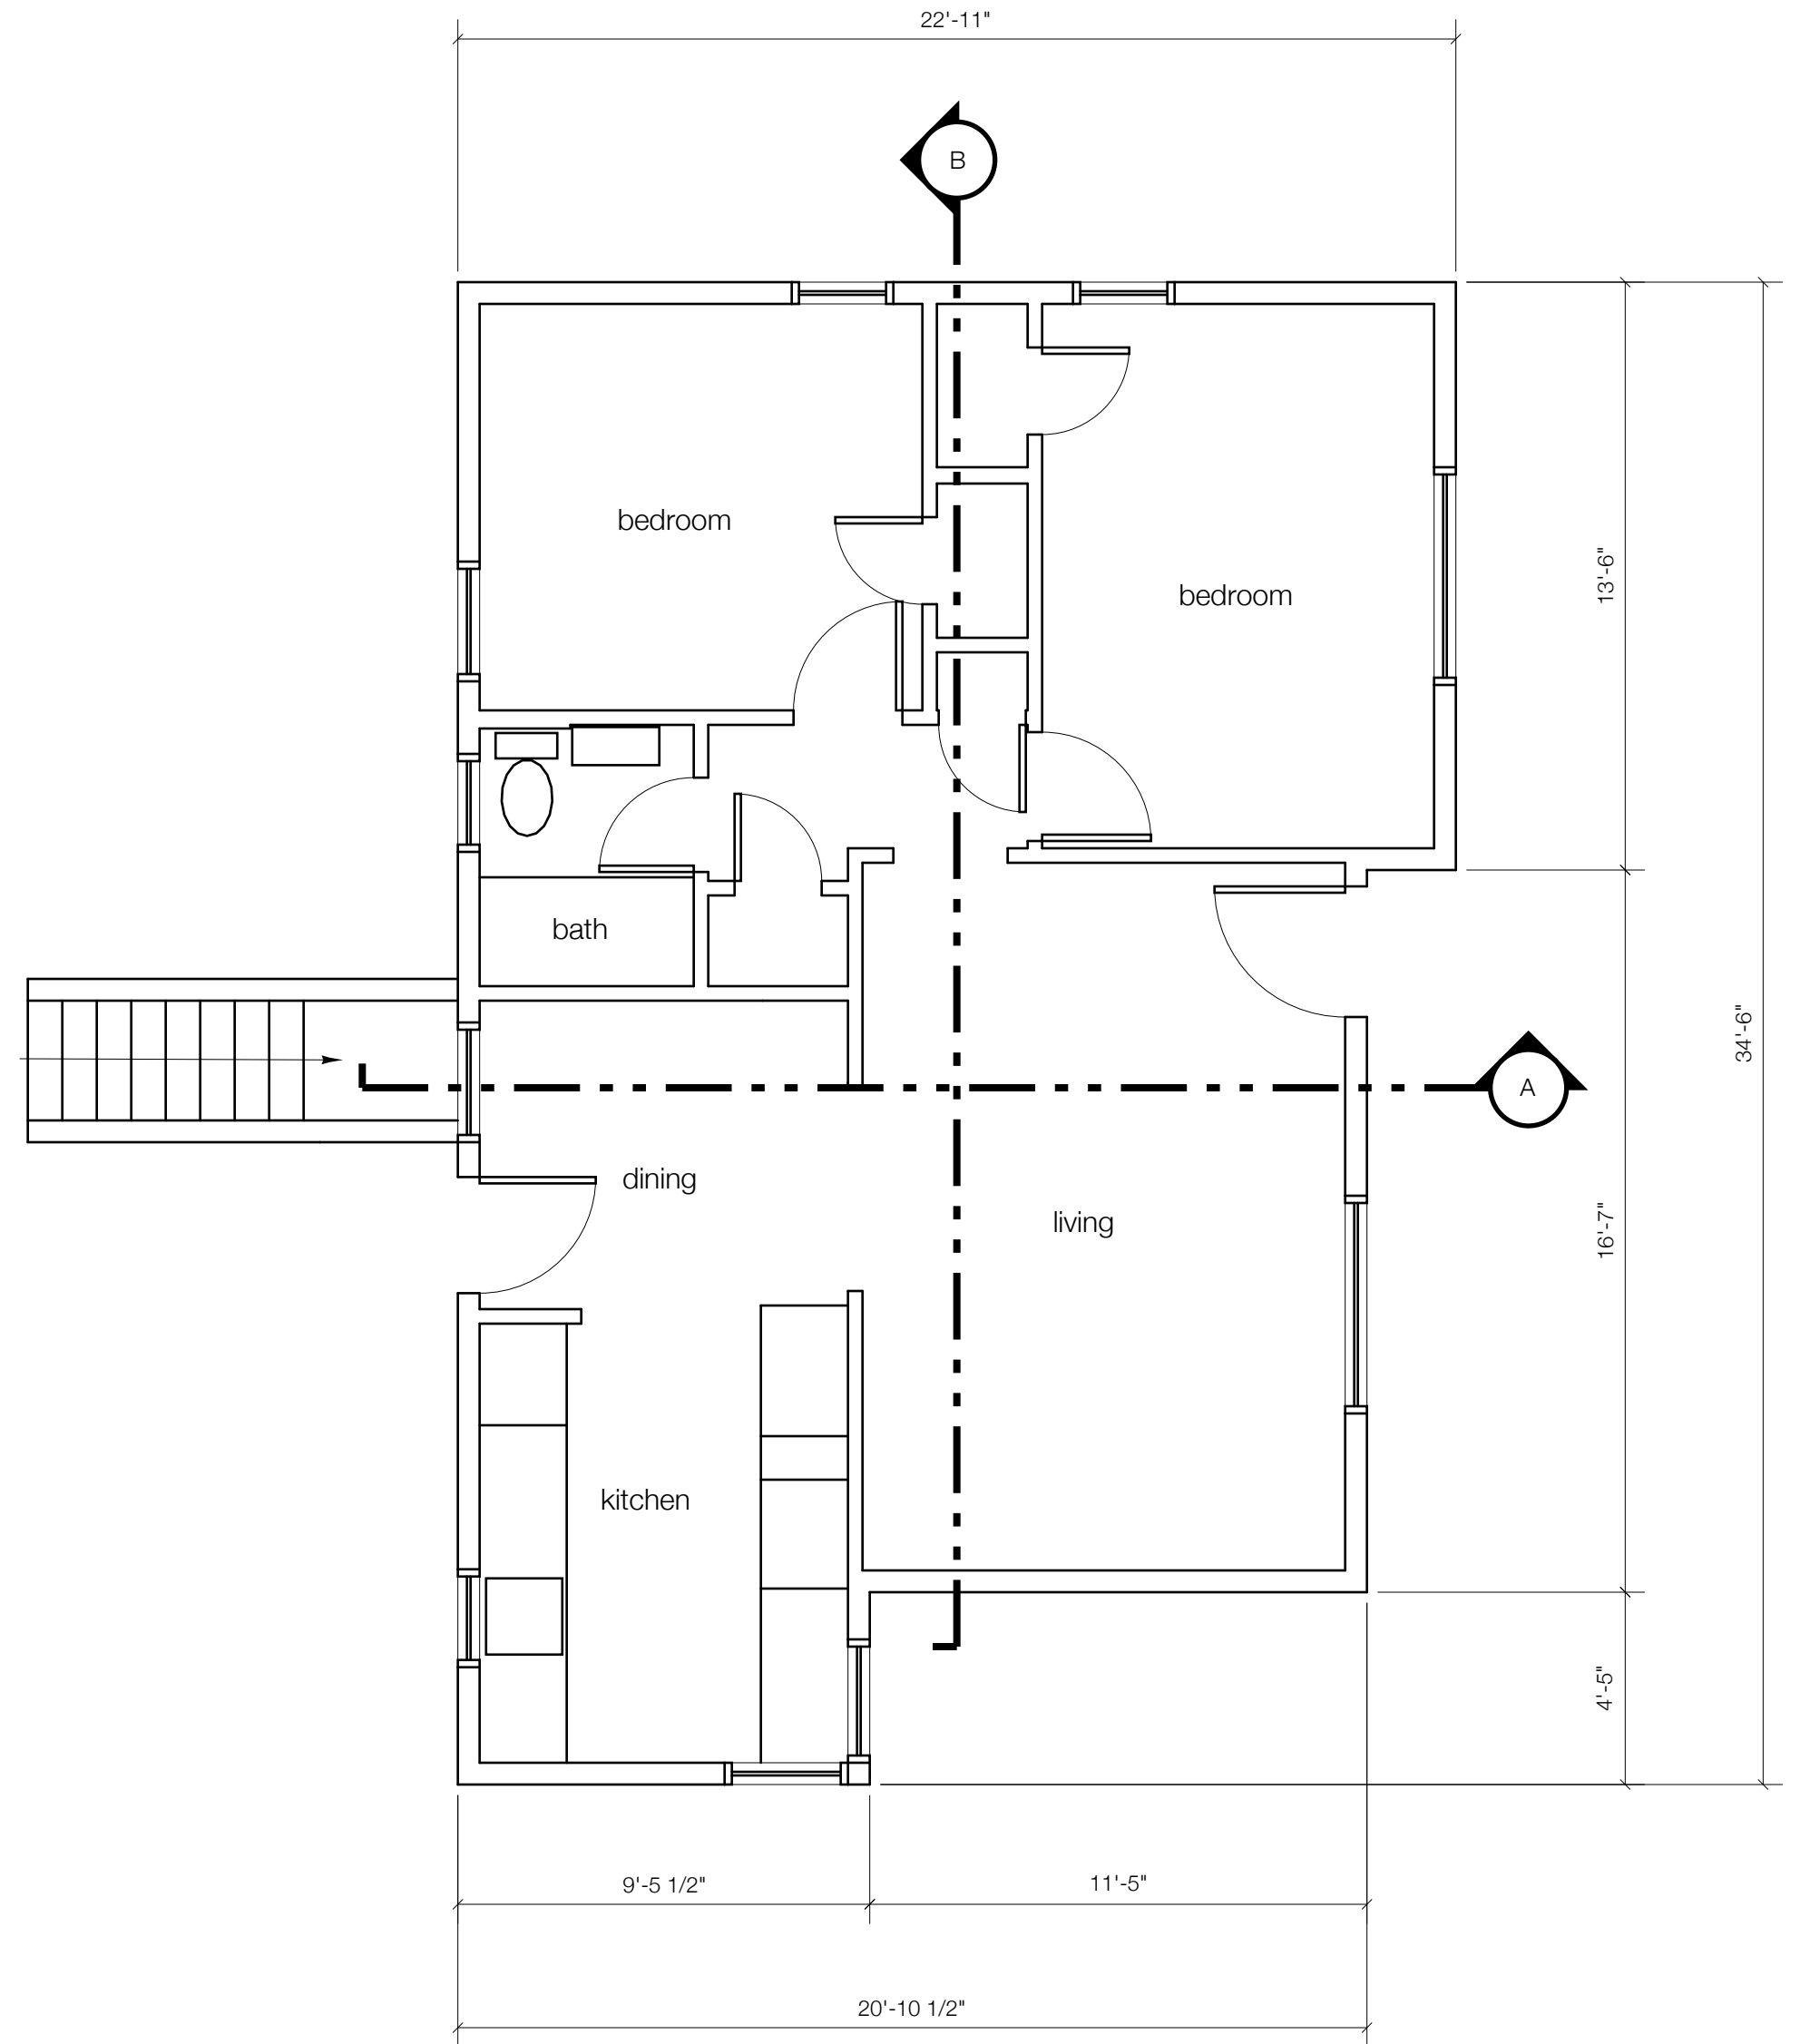



basement floor plan


SCALE: 1/4" = 1'-0"

 


first floor plan

SCALE: 1/4" = 1'-0"

 


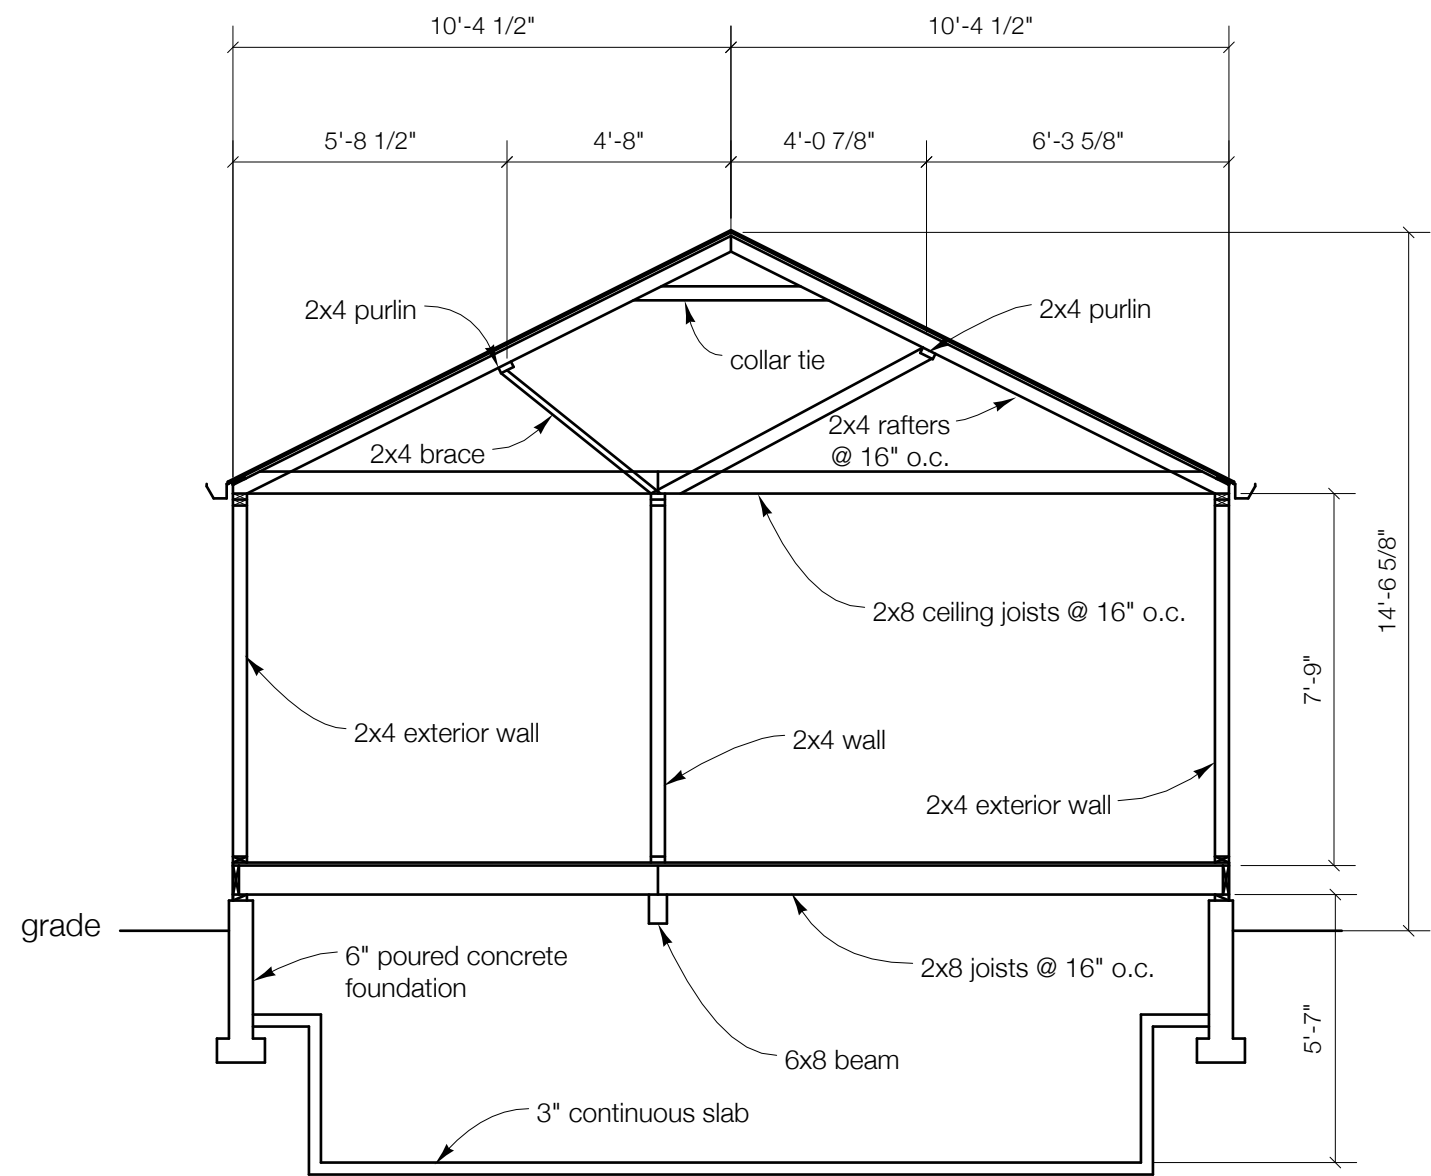

A section A
SCALE: 1/4" = 1'-0"

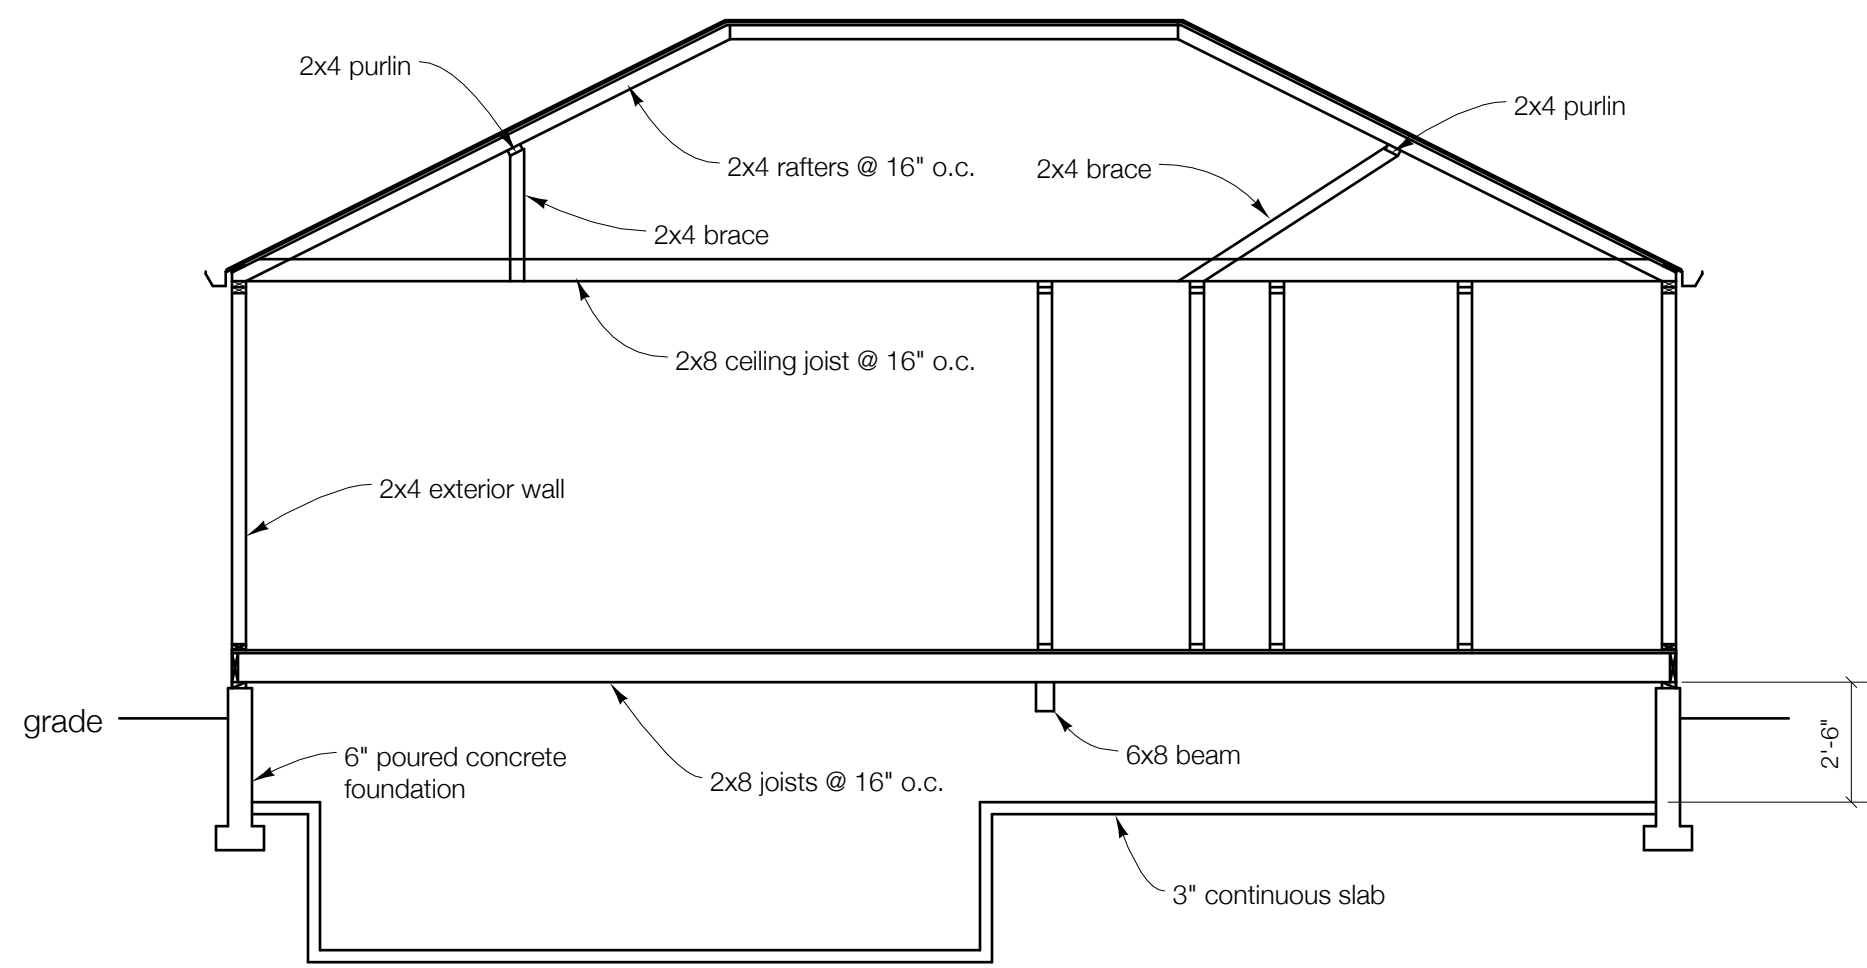

B section B
SCALE: 1/4" = 1'-0"

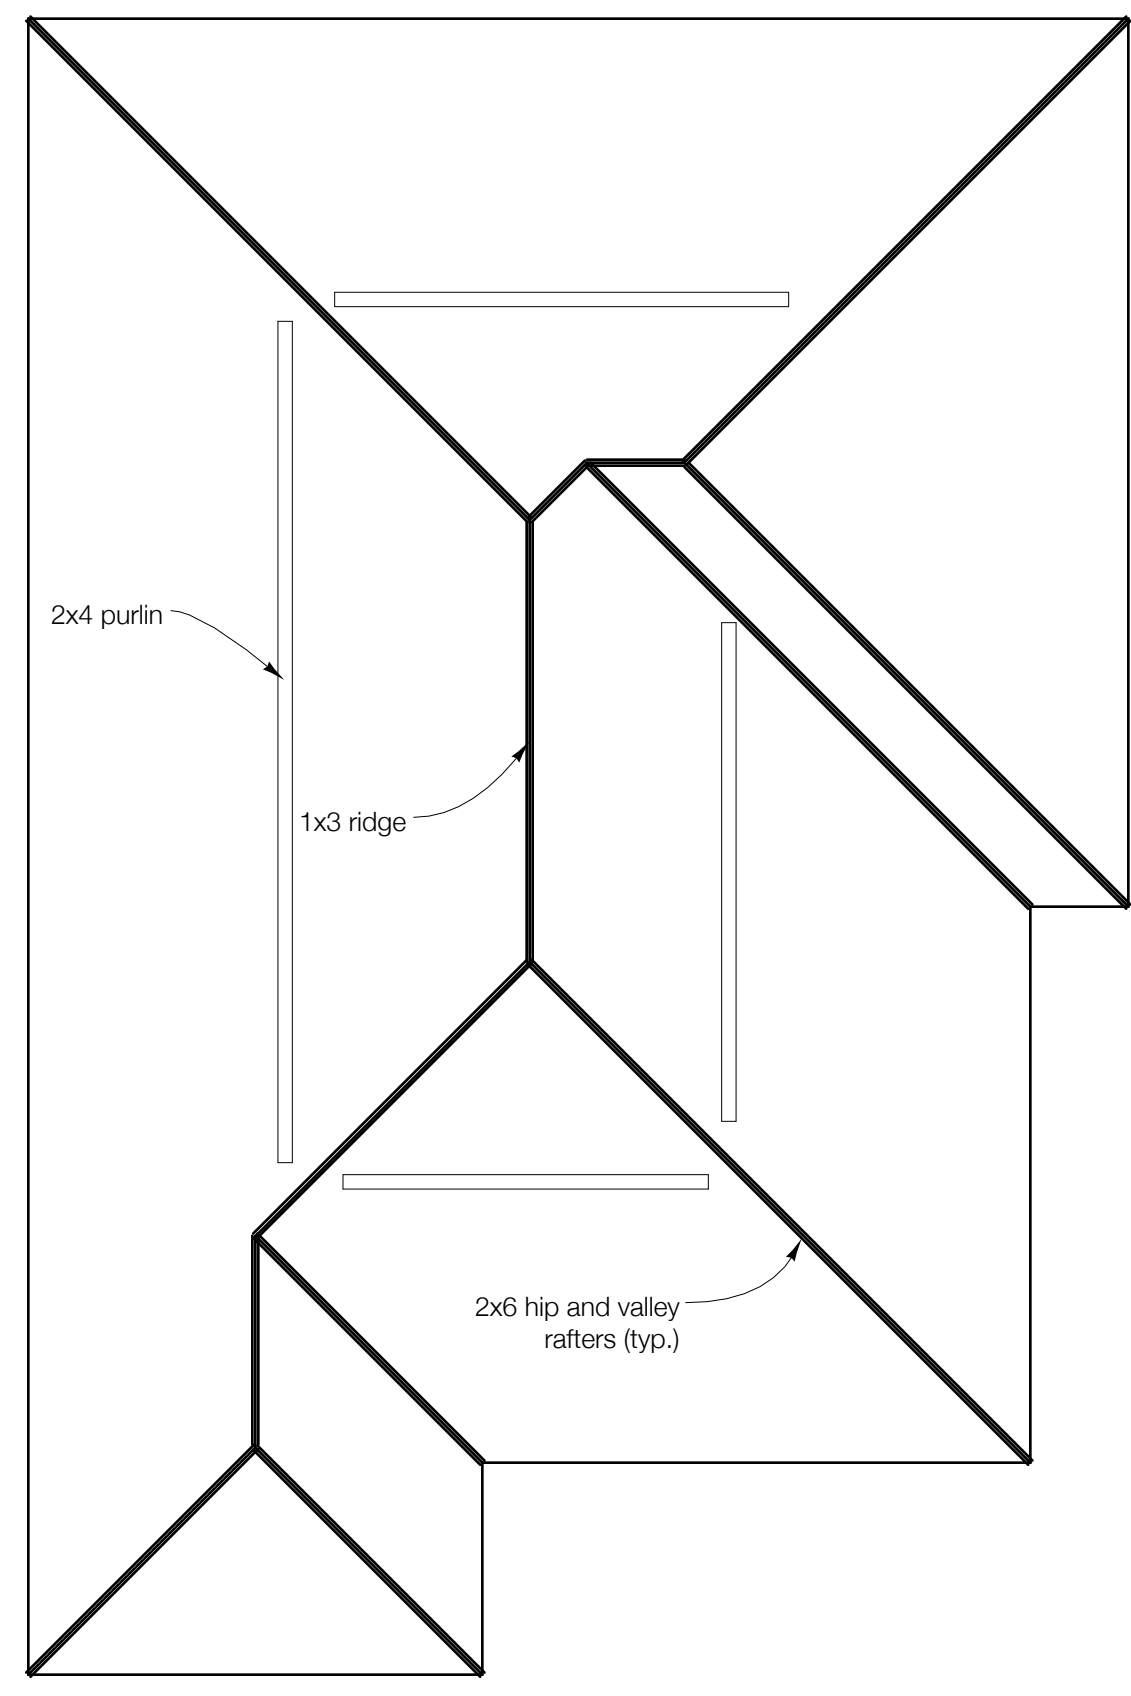

roof plan
SCALE: 1/4" = 1'-0"

