



2 SECTION THRU POOL  
1/2" = 1'-0"

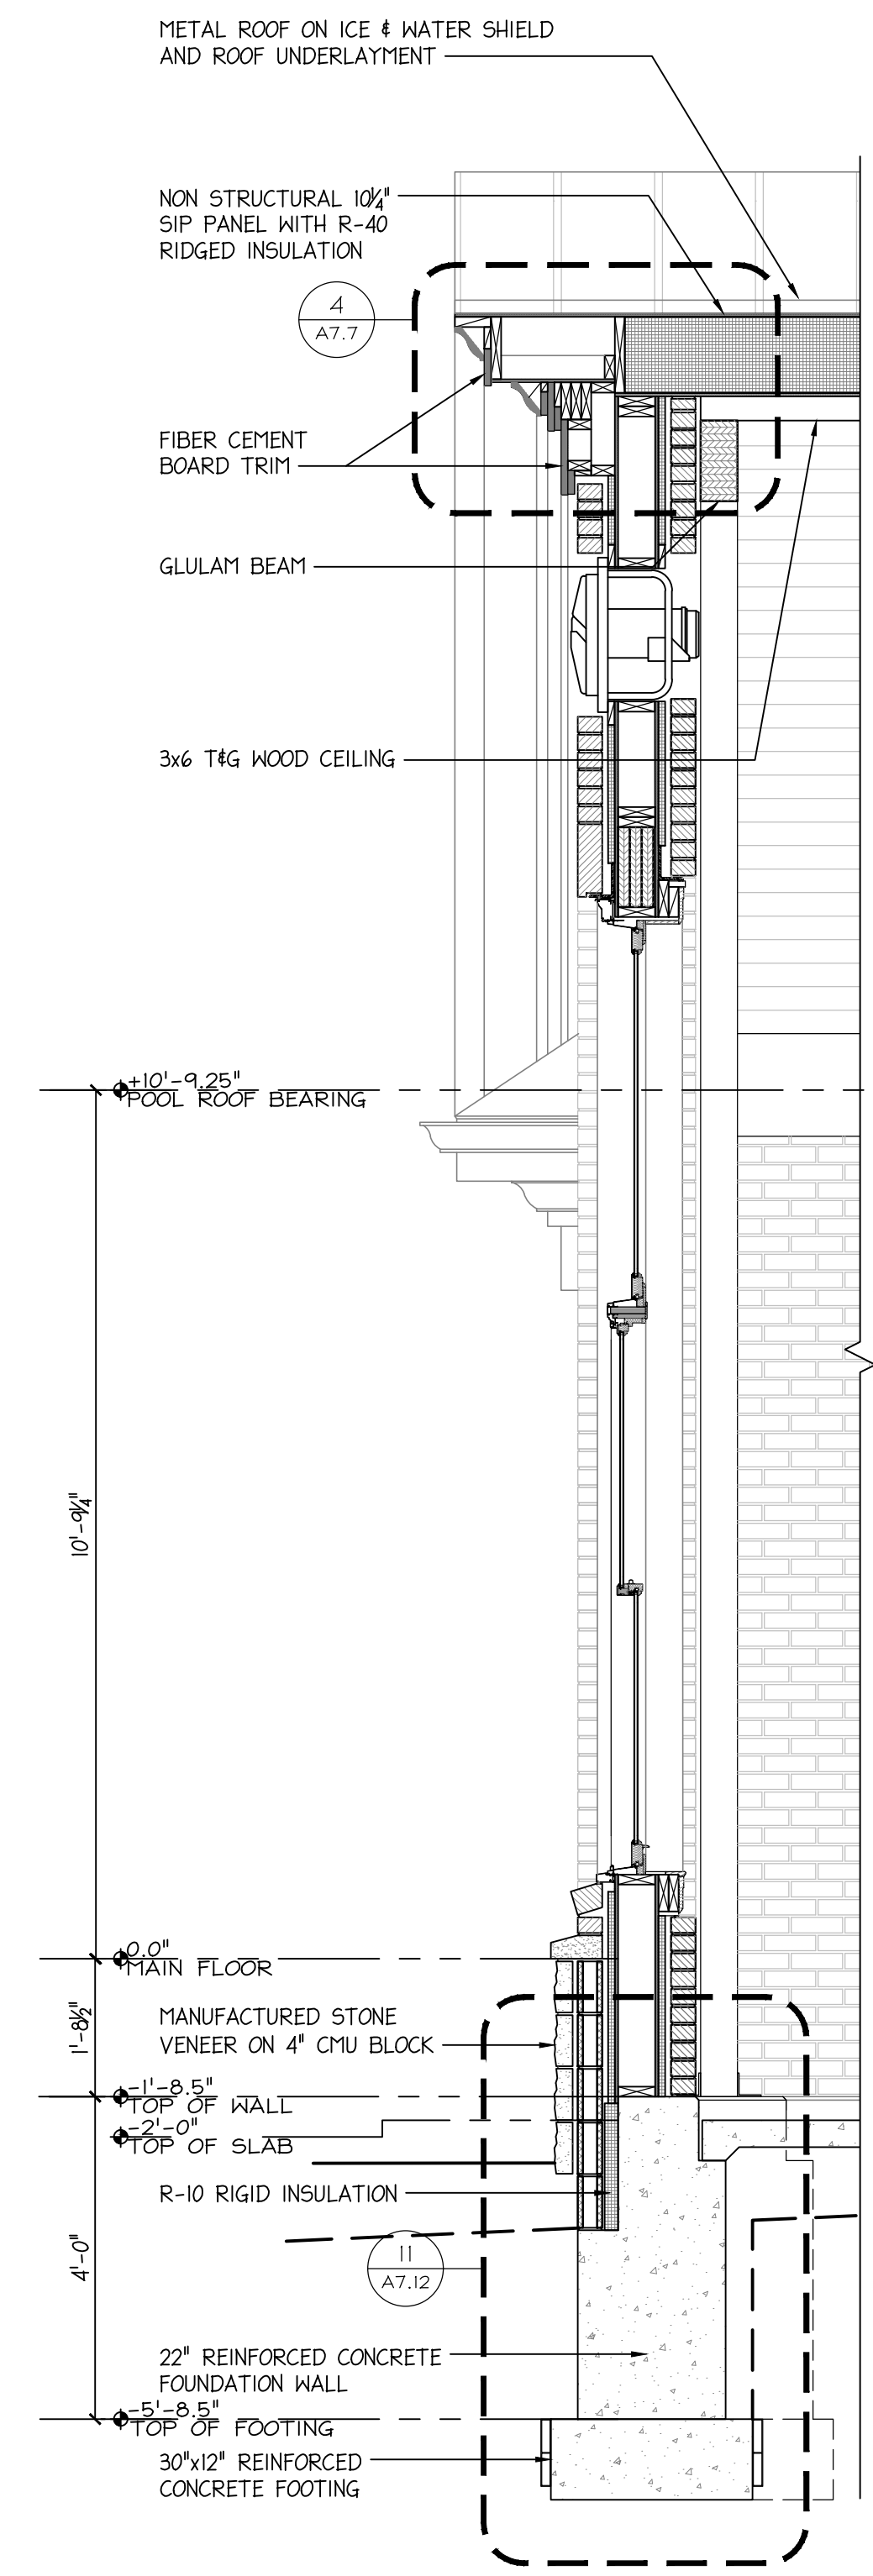

1 WALL SECTION AT POOL  
1/2" = 1'-0"

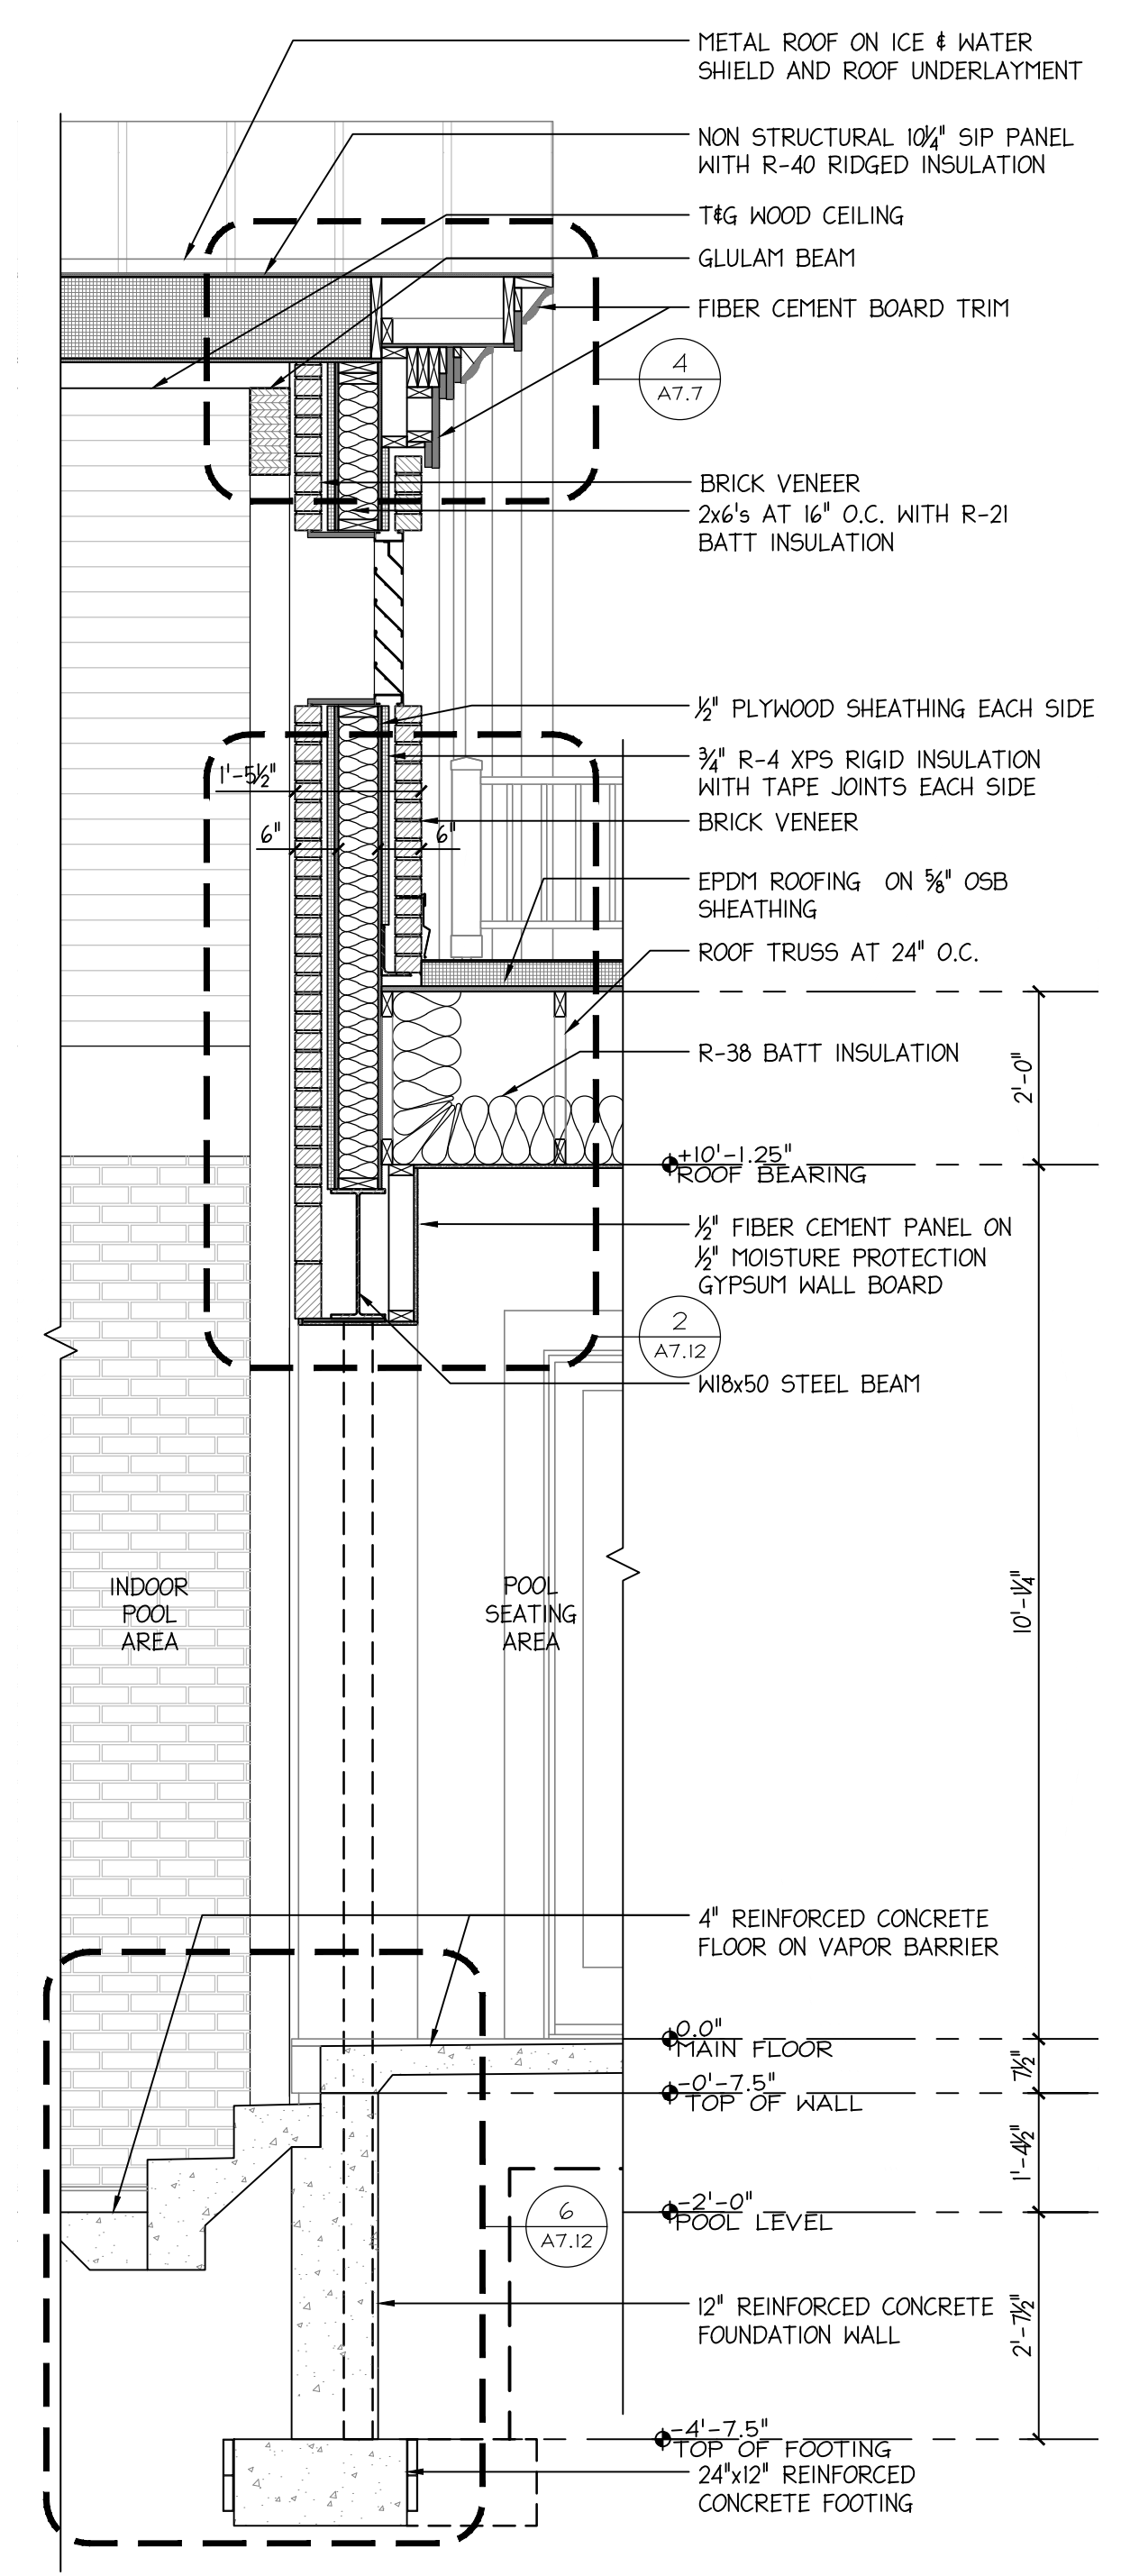

3 WALL SECTION AT POOL SEATING AREA  
1/2" = 1'-0"

T.O.F. & T.O.W. SHOWN FOR DESIGN PURPOSES. SEE SHEET S1.0 FOR T.O.F., T.O.P., T.O.N. & STEP LOCATIONS.



Copyright © 2019 by ARS Associates, P.C. All rights reserved. This document is the property of ARS Associates, P.C. and is for the express use of the referenced client of the project only. Reproduction of these documents for any purpose other than printing, bidding, or for the original planning and/or construction of this building are expressly prohibited without the expressed approval of ARS Associates, P.C. in the fullest extent of the law.

Project:	17029
File:	17029-44.6 WALL SECTIONS AT POOL AREA.dwg
Drawing History:	
Permit Submittal	11/27/2018
Pricing Set	03/06/2019
Construction Set	04/10/2019