

YERO ARNOLD RESIDENCE

LITTLE PINE RD
MARSHALL, NC 28753


DRAWING TITLE
FLOOR PLANS

REVISIONS


NOT FOR
CONSTRUCTION

DATE 3/10/2020 9:58:15 PM
DRAWING NO.

A2.00
DESIGN

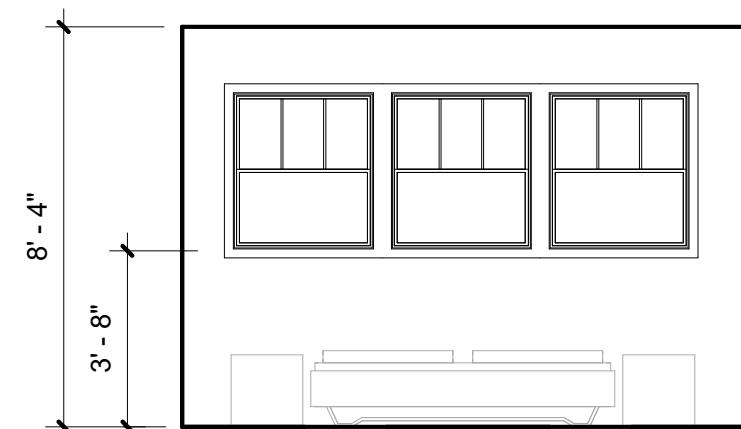


7 MASTER BEDROOM - SOUTH
1/4" = 1'-0"

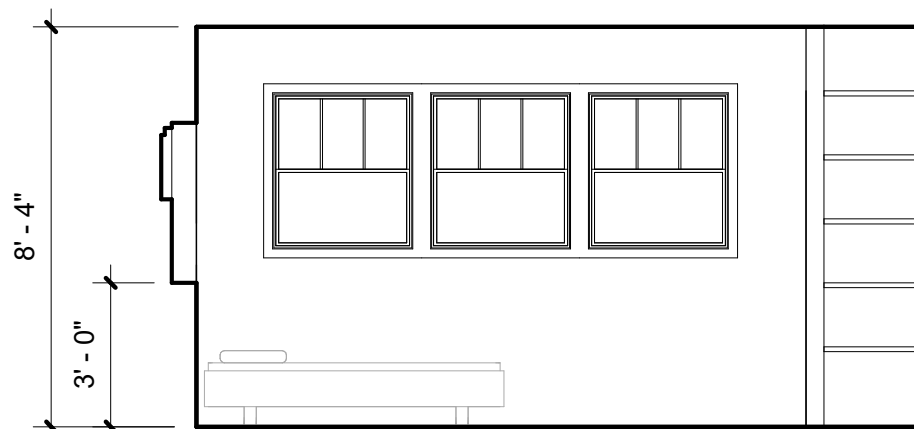


6 BEDROOM/OFFICE - SOUTH
1/4" = 1'-0"




5 GREAT ROOM - EAST
1/4" = 1'-0"

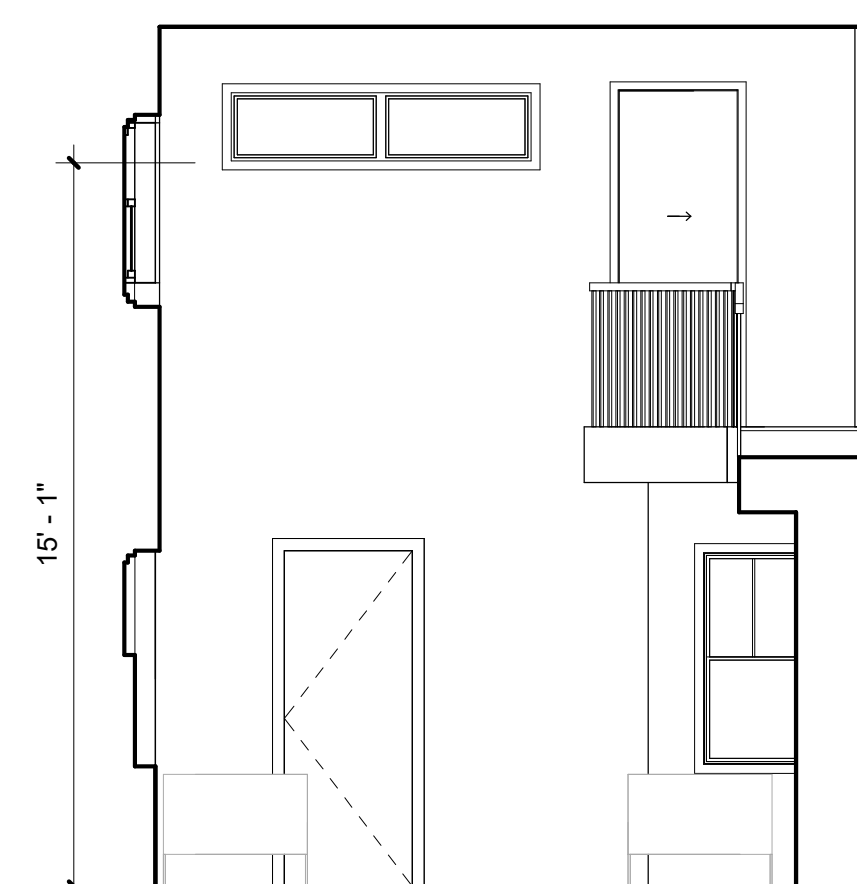


4 GREAT ROOM - SOUTH
1/4" = 1'-0"

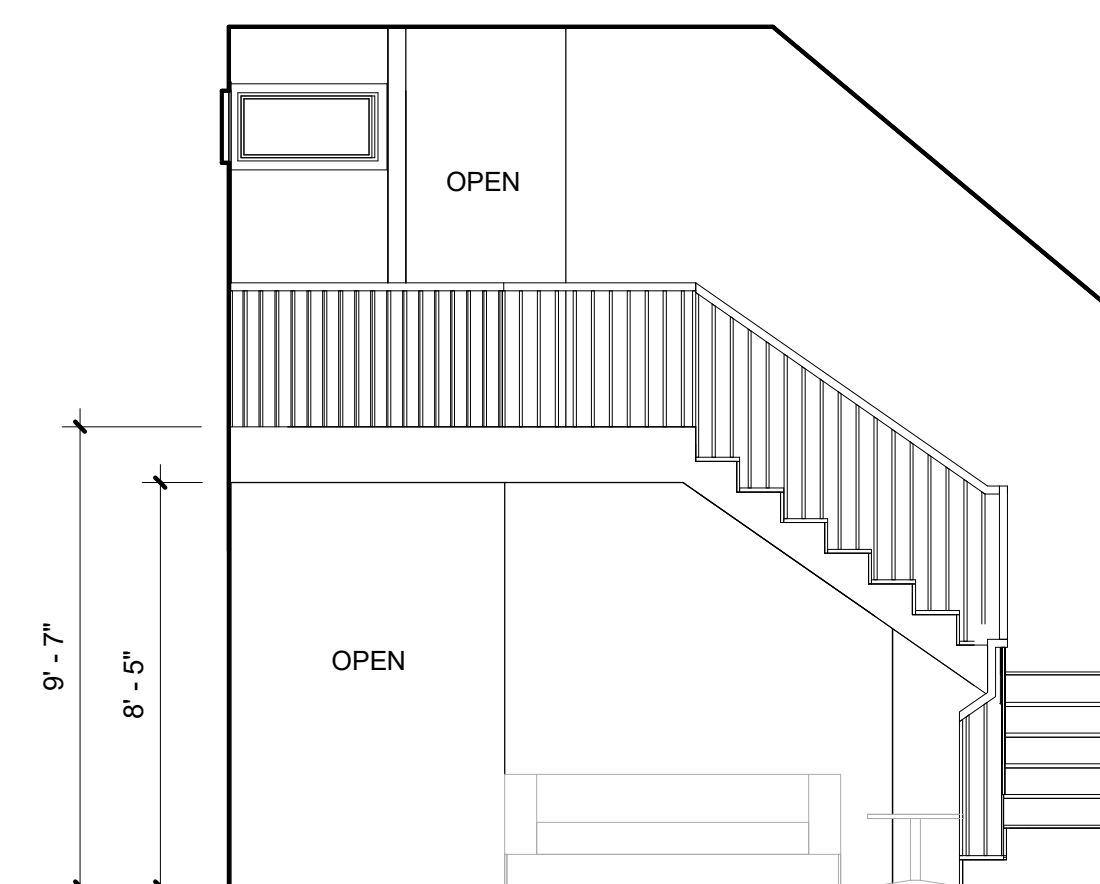

3 GREAT ROOM - WEST
1/4" = 1'-0"

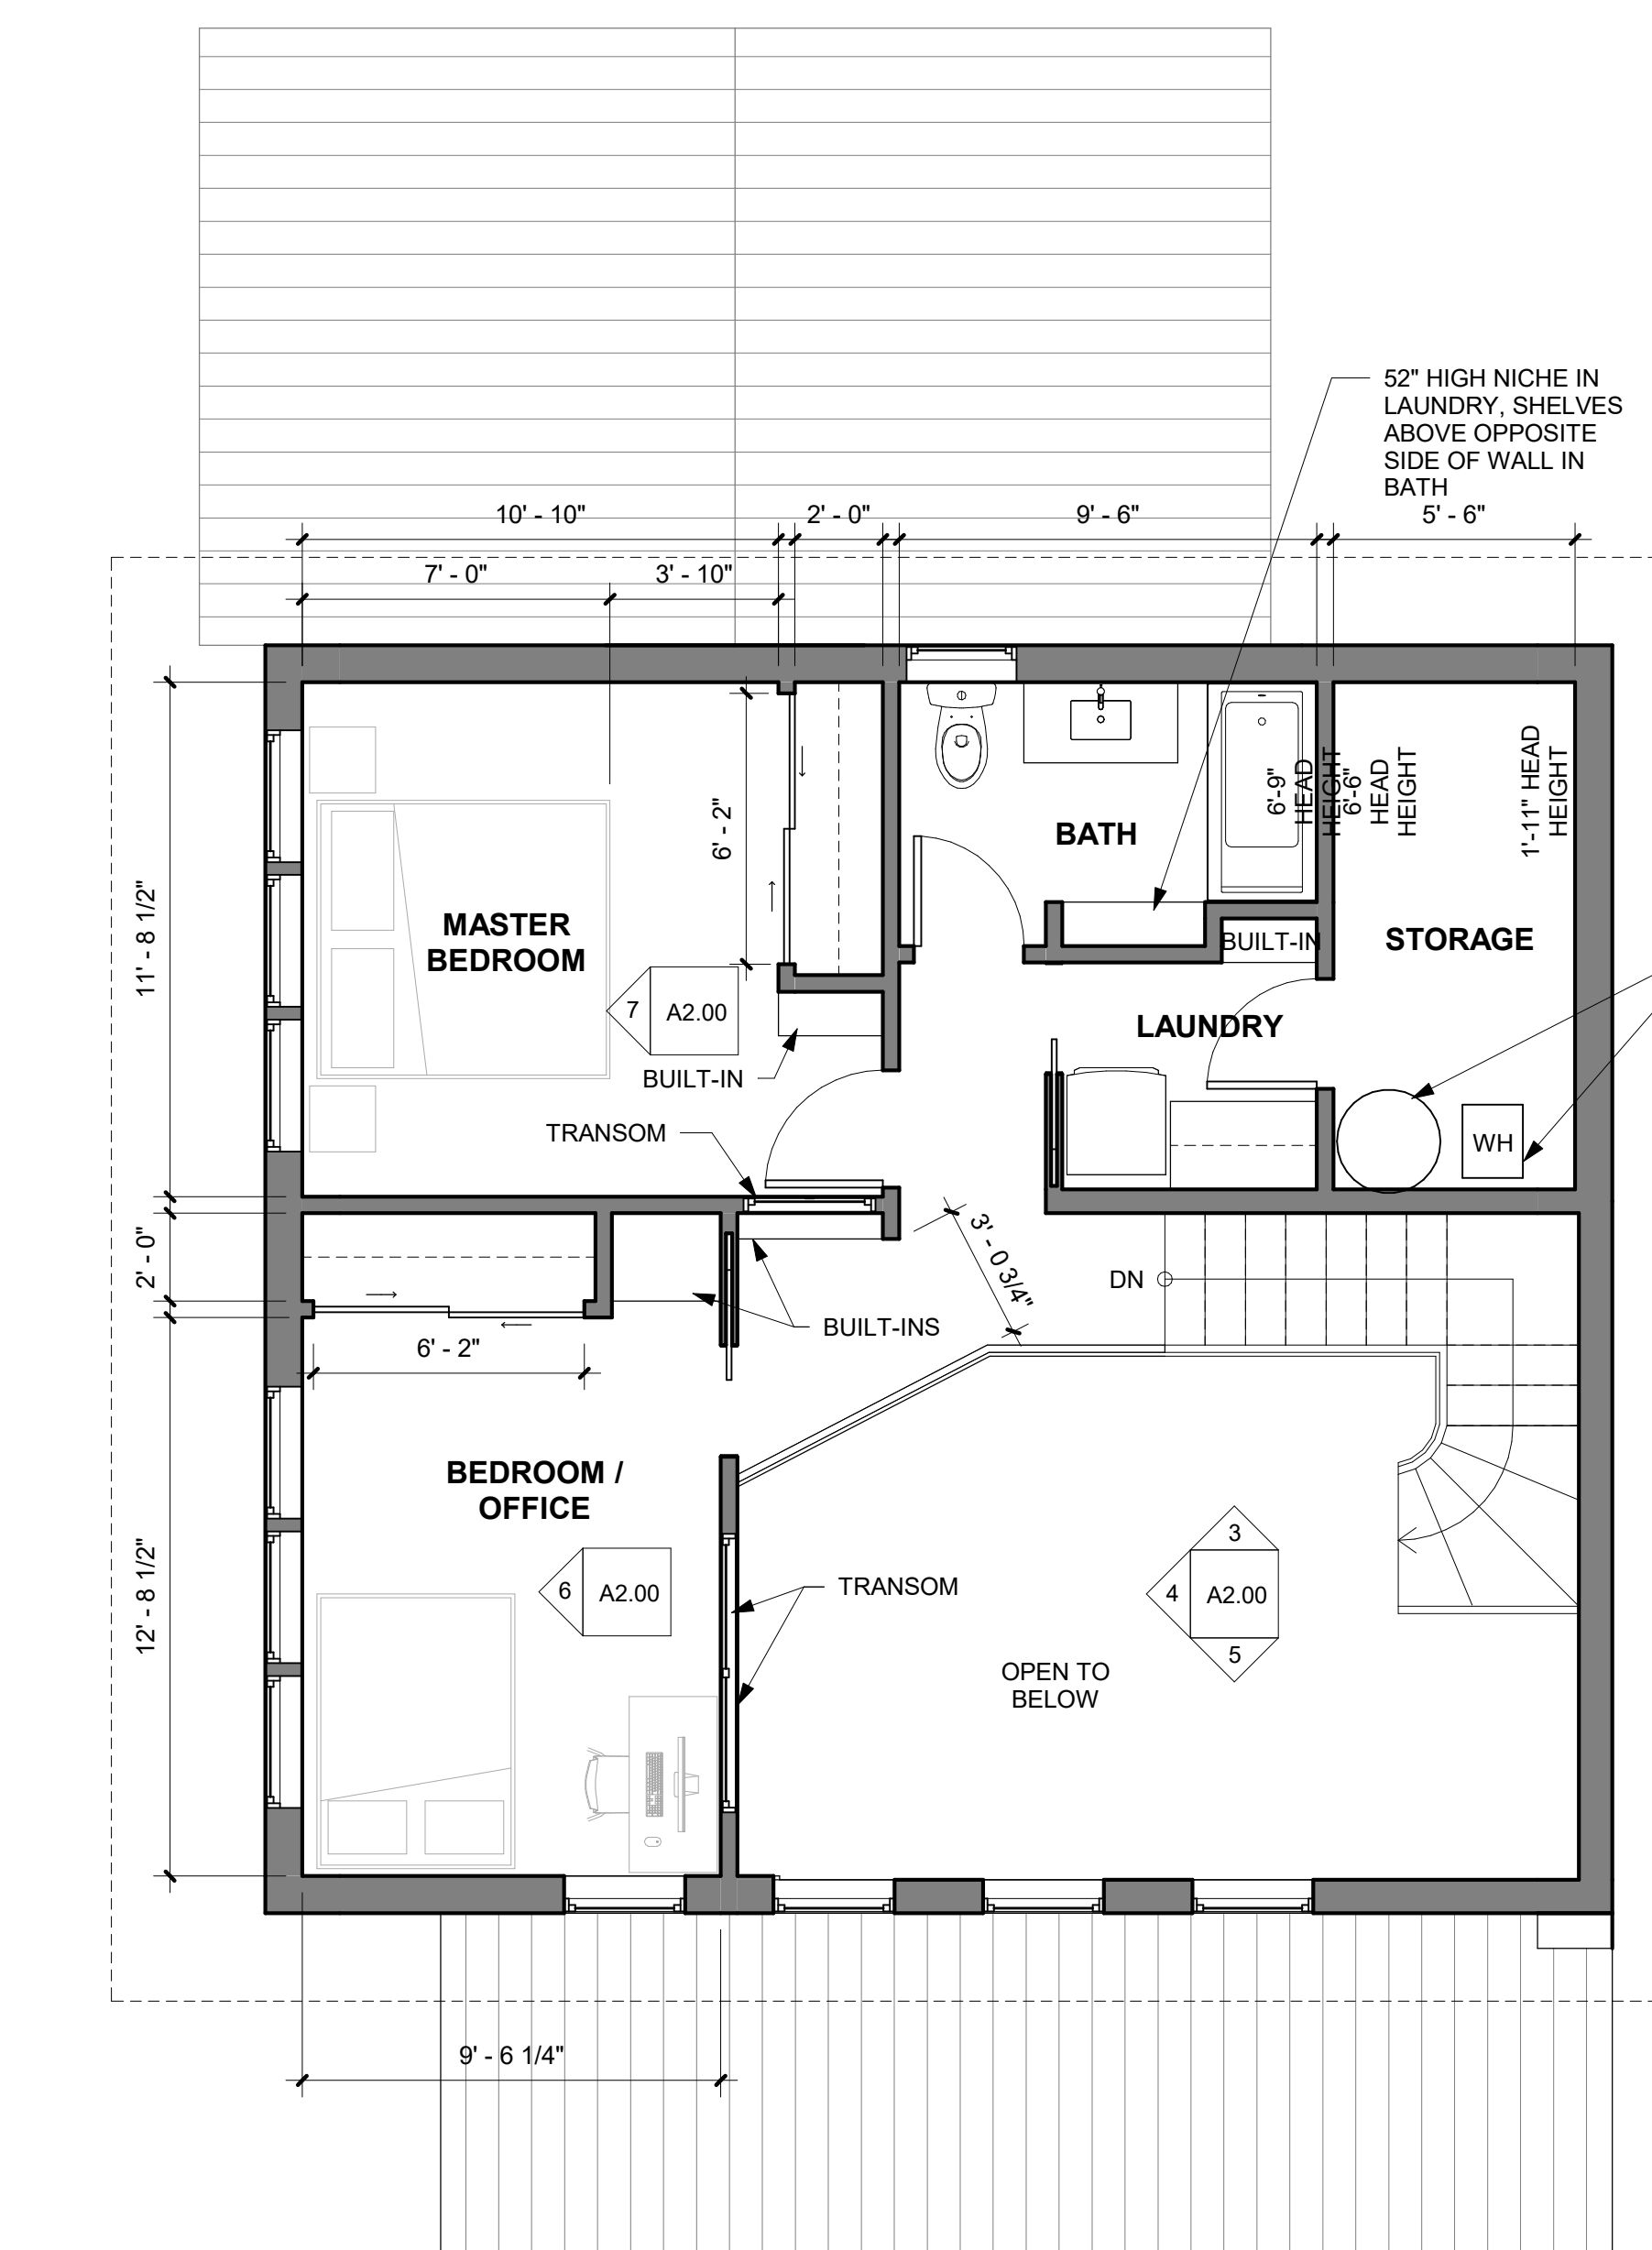

2 FLOOR PLAN LEVEL 2
1/4" = 1'-0"

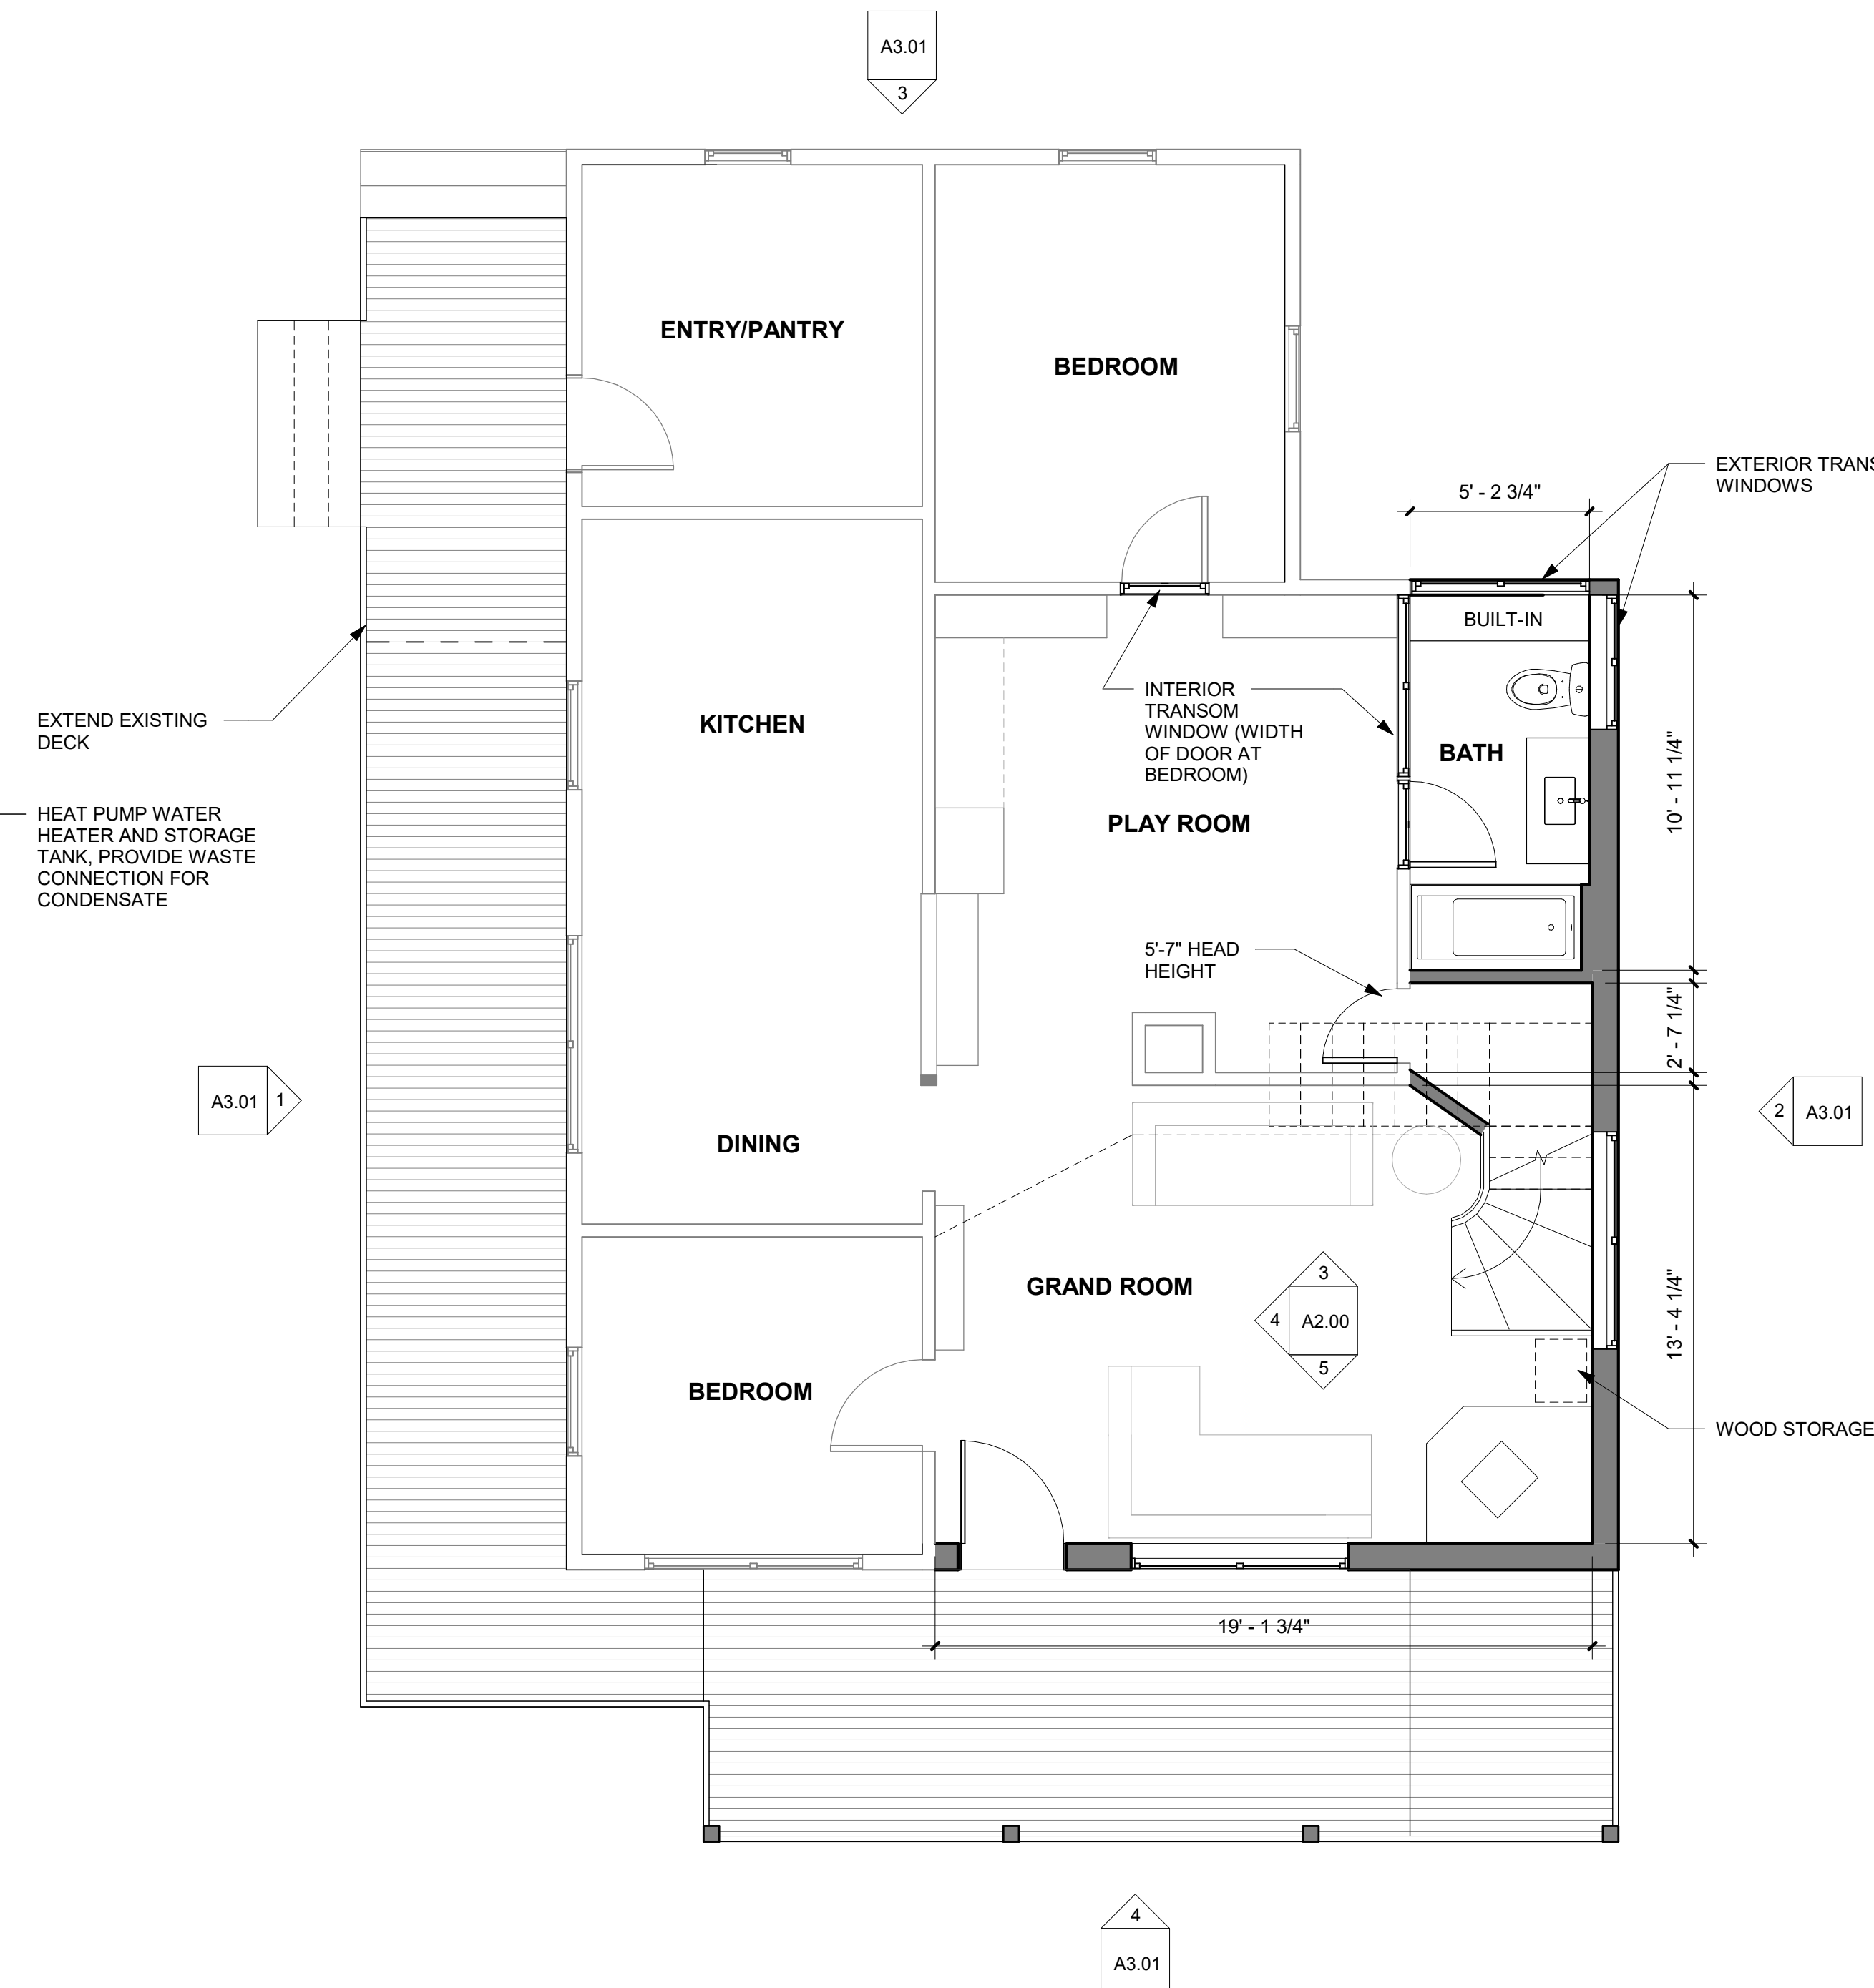

1 FLOOR PLAN LEVEL 1
1/4" = 1'-0"