


1 FOUNDATION PLAN
Scale: 1/4" = 1'-0"

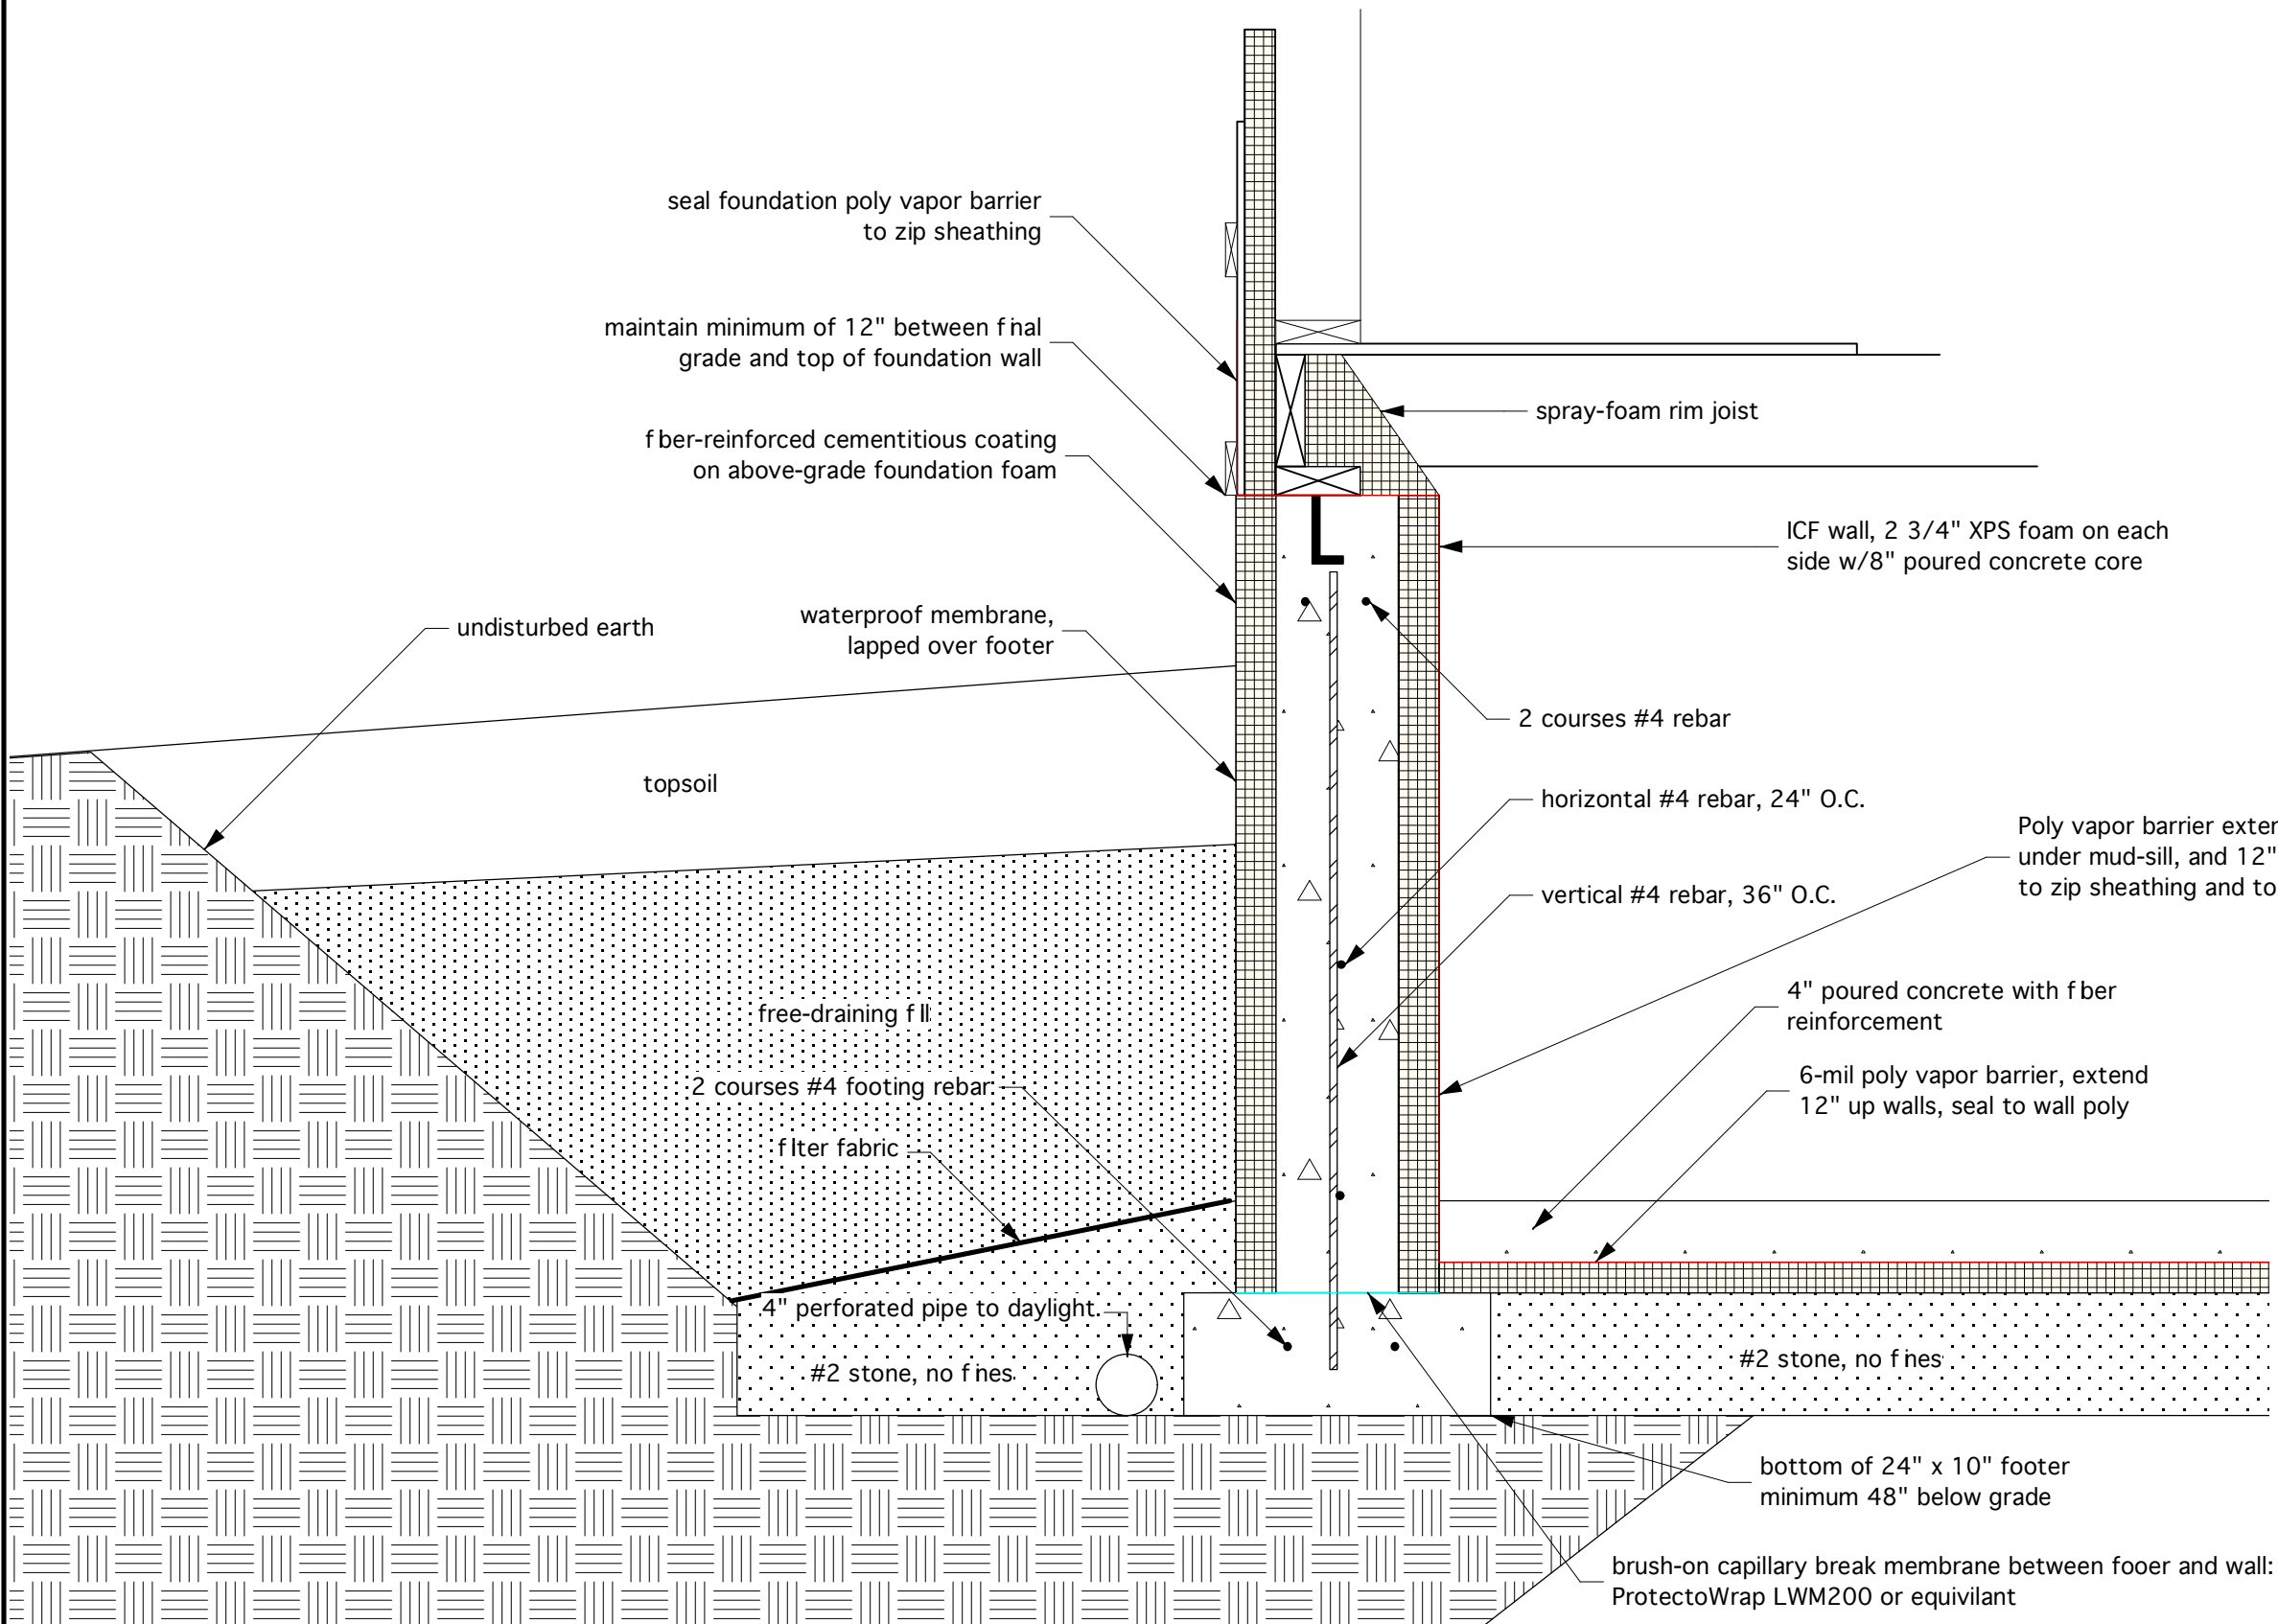

2 FOUNDATION SECTION
Scale: 1" = 1'-0"

Steve Zerby Design/Build, LLC PO Box 7 Westford, NY 13488		Date: 09/30/21		Issue Notes	
Delong/Marsh cabin Ryan Road Cherry Valley, NY 13320		Revision		Date	
foundation plan		Project ID		No.	
Project Title		Drawing Code		Project Date	
Scale: 1/2" = 1'		Delong/Marsh		00/00/00	
Drawing No. 1 of x		Designed By: Steve Zerby		Project Manager: Steve Zerby	
		Drawn By: Steve Zerby			
		Checked By:			
		Reviewed By:			
		Submitted By:			
		CAD File Name: Delong/Marsh			
		Consultant			