


- 7k BTU wall mount (5 total with 2 separate outdoor units)
- 12k BTU wall mount (Single zone)
- 12k BTU floor mount (single zone)
- 9k BTU ceiling cassette (Single Zone)

One triple zone 24k outdoor condenser for office/bed2/bed3
 One dual doze 18k outdoor condenser for foyer/mudroom

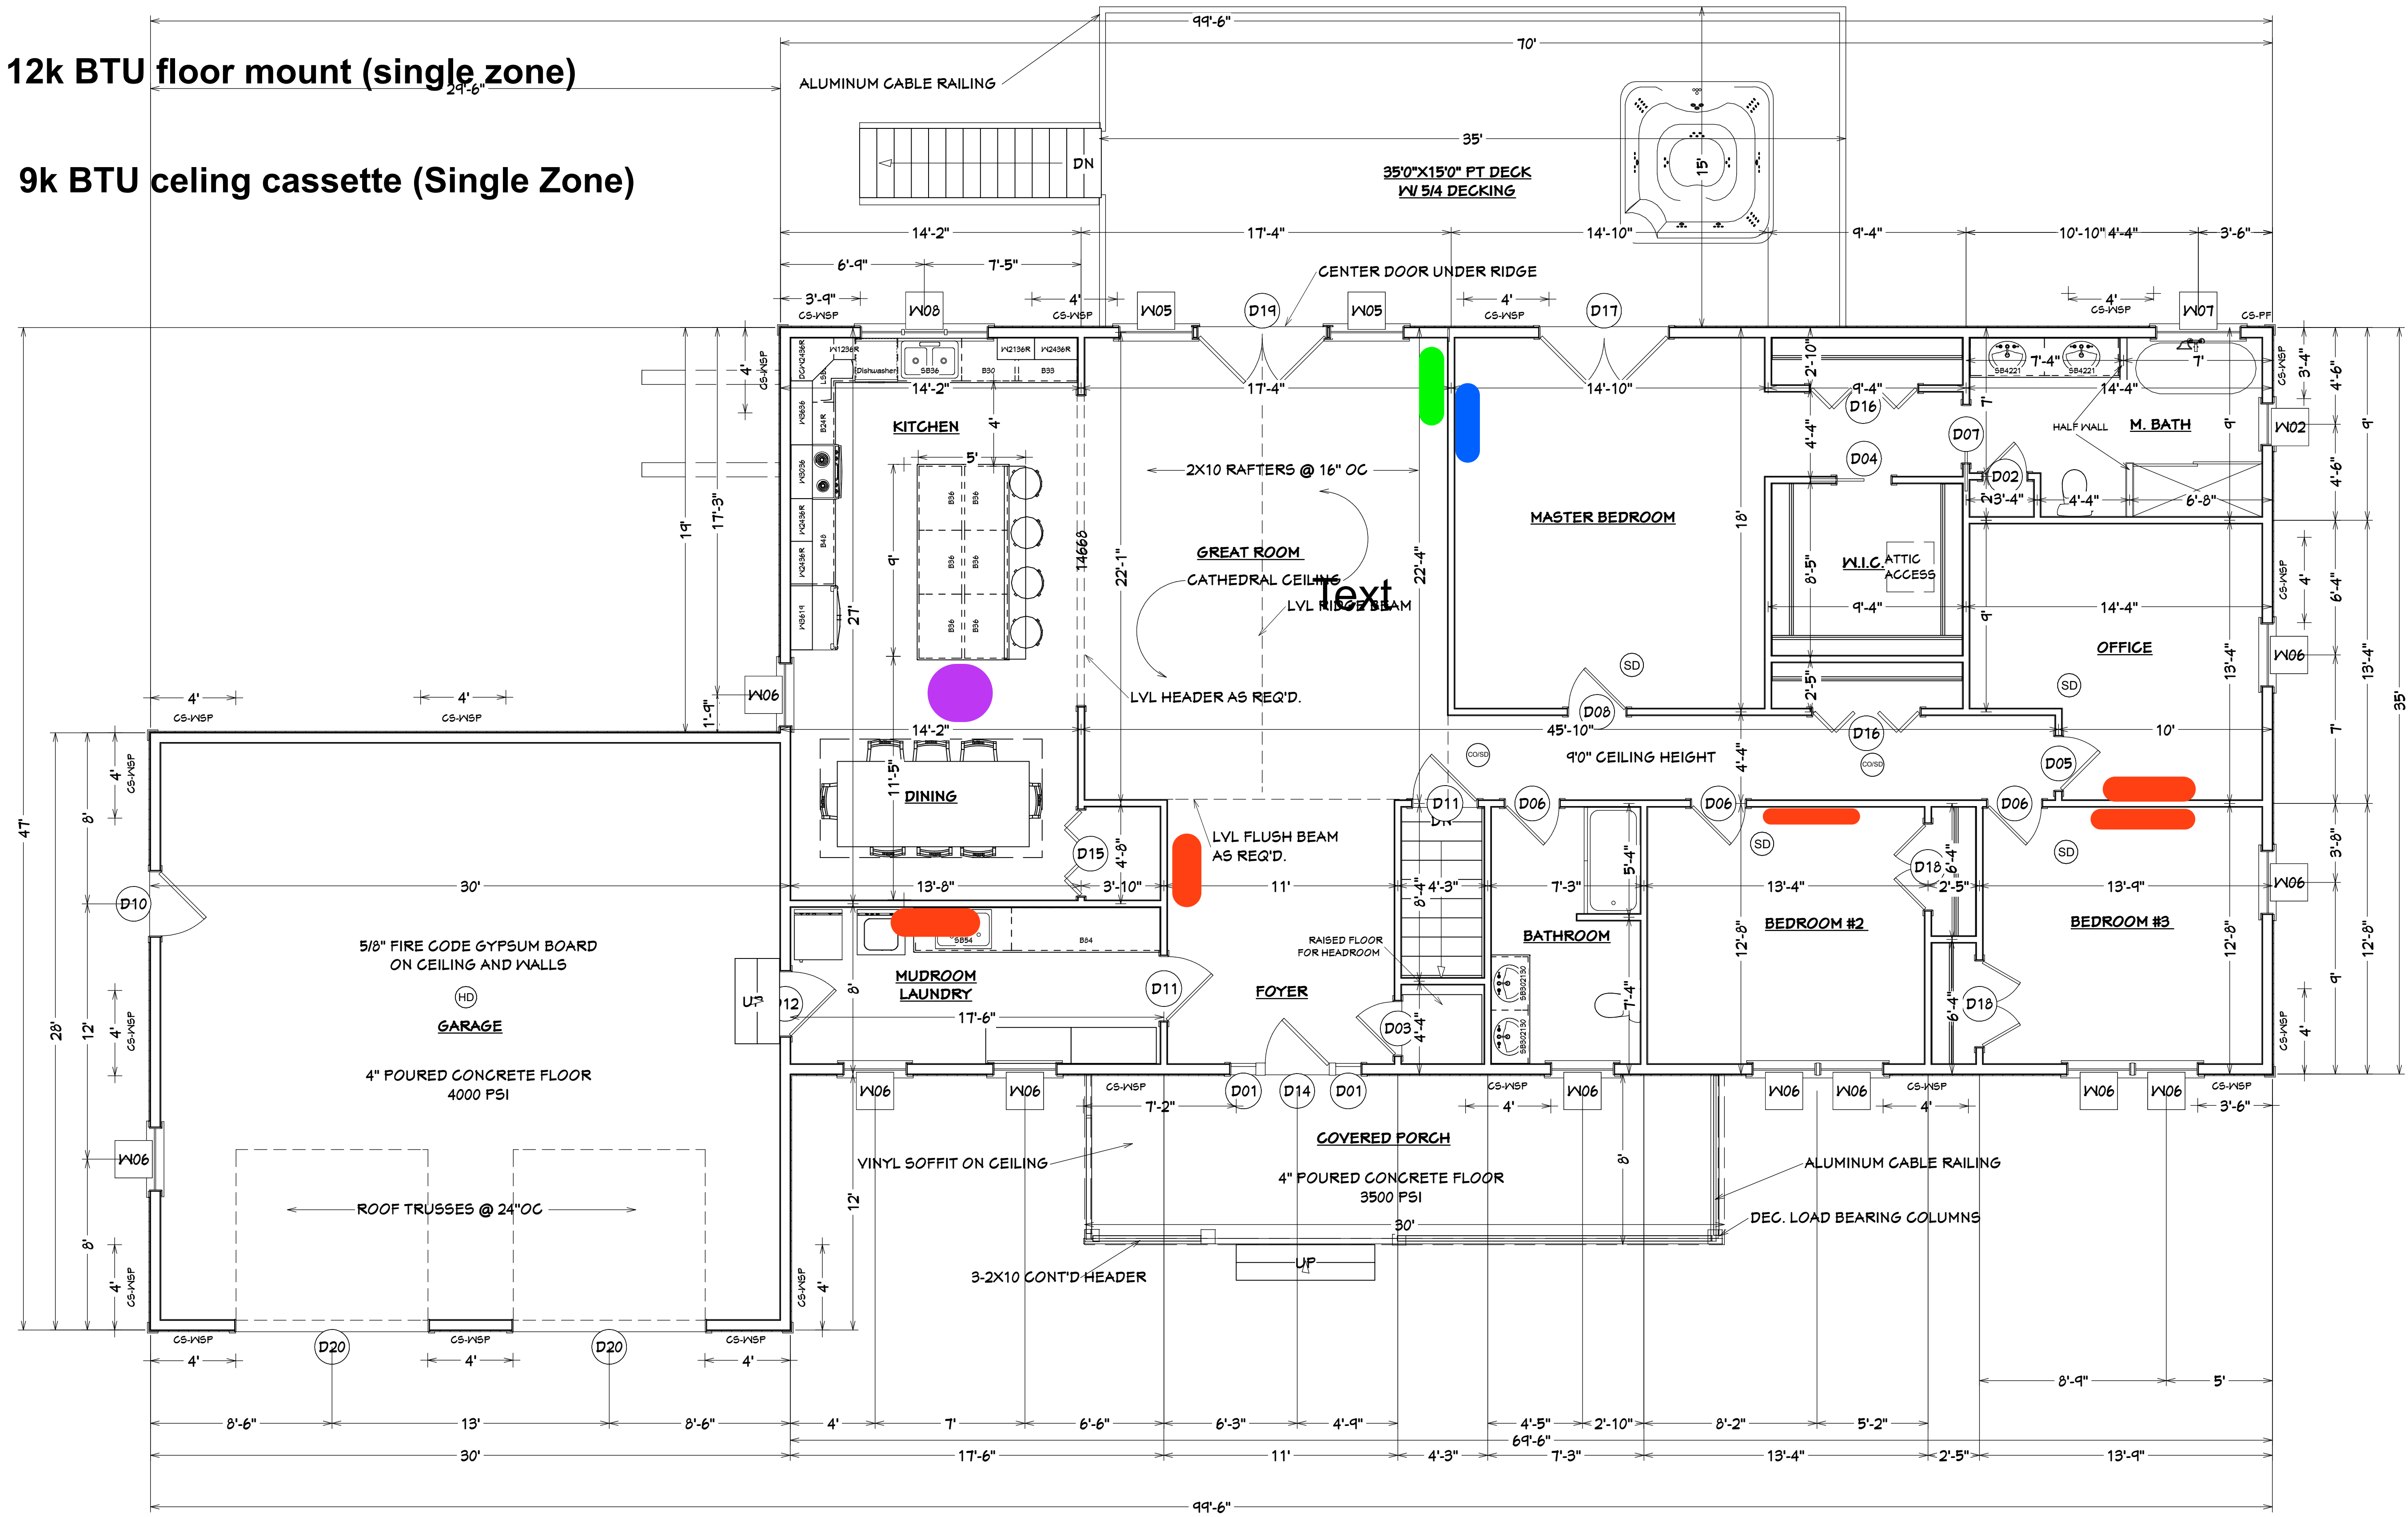

LIVING AREA
2385 sq ft

NUMBER	DATE	REVISION BY	DESCRIPTION

DRAWING PREPARED FOR
CHARLY ALVAREZ

FLOOR PLAN

DRAWINGS PROVIDED BY
LAURA'S ARCHITECTURAL DRAFTING AND DESIGN
220 TAYLOR ST. GRANBY, MA 01033 413-467-2894

DATE:

3/23/2021

SCALE:

1/4"=1'-0"

SHEET:

P-2