


UPPER LEVEL F.F.E.  
+23'-7" A.F.F.


TOP OF ICF WALL  
+23'-3" A.F.F.

STORAGE LEVEL F.F.E.  
+12'-0" A.F.F.


MAIN LEVEL F.F.E.  
+0'-0" A.F.F.



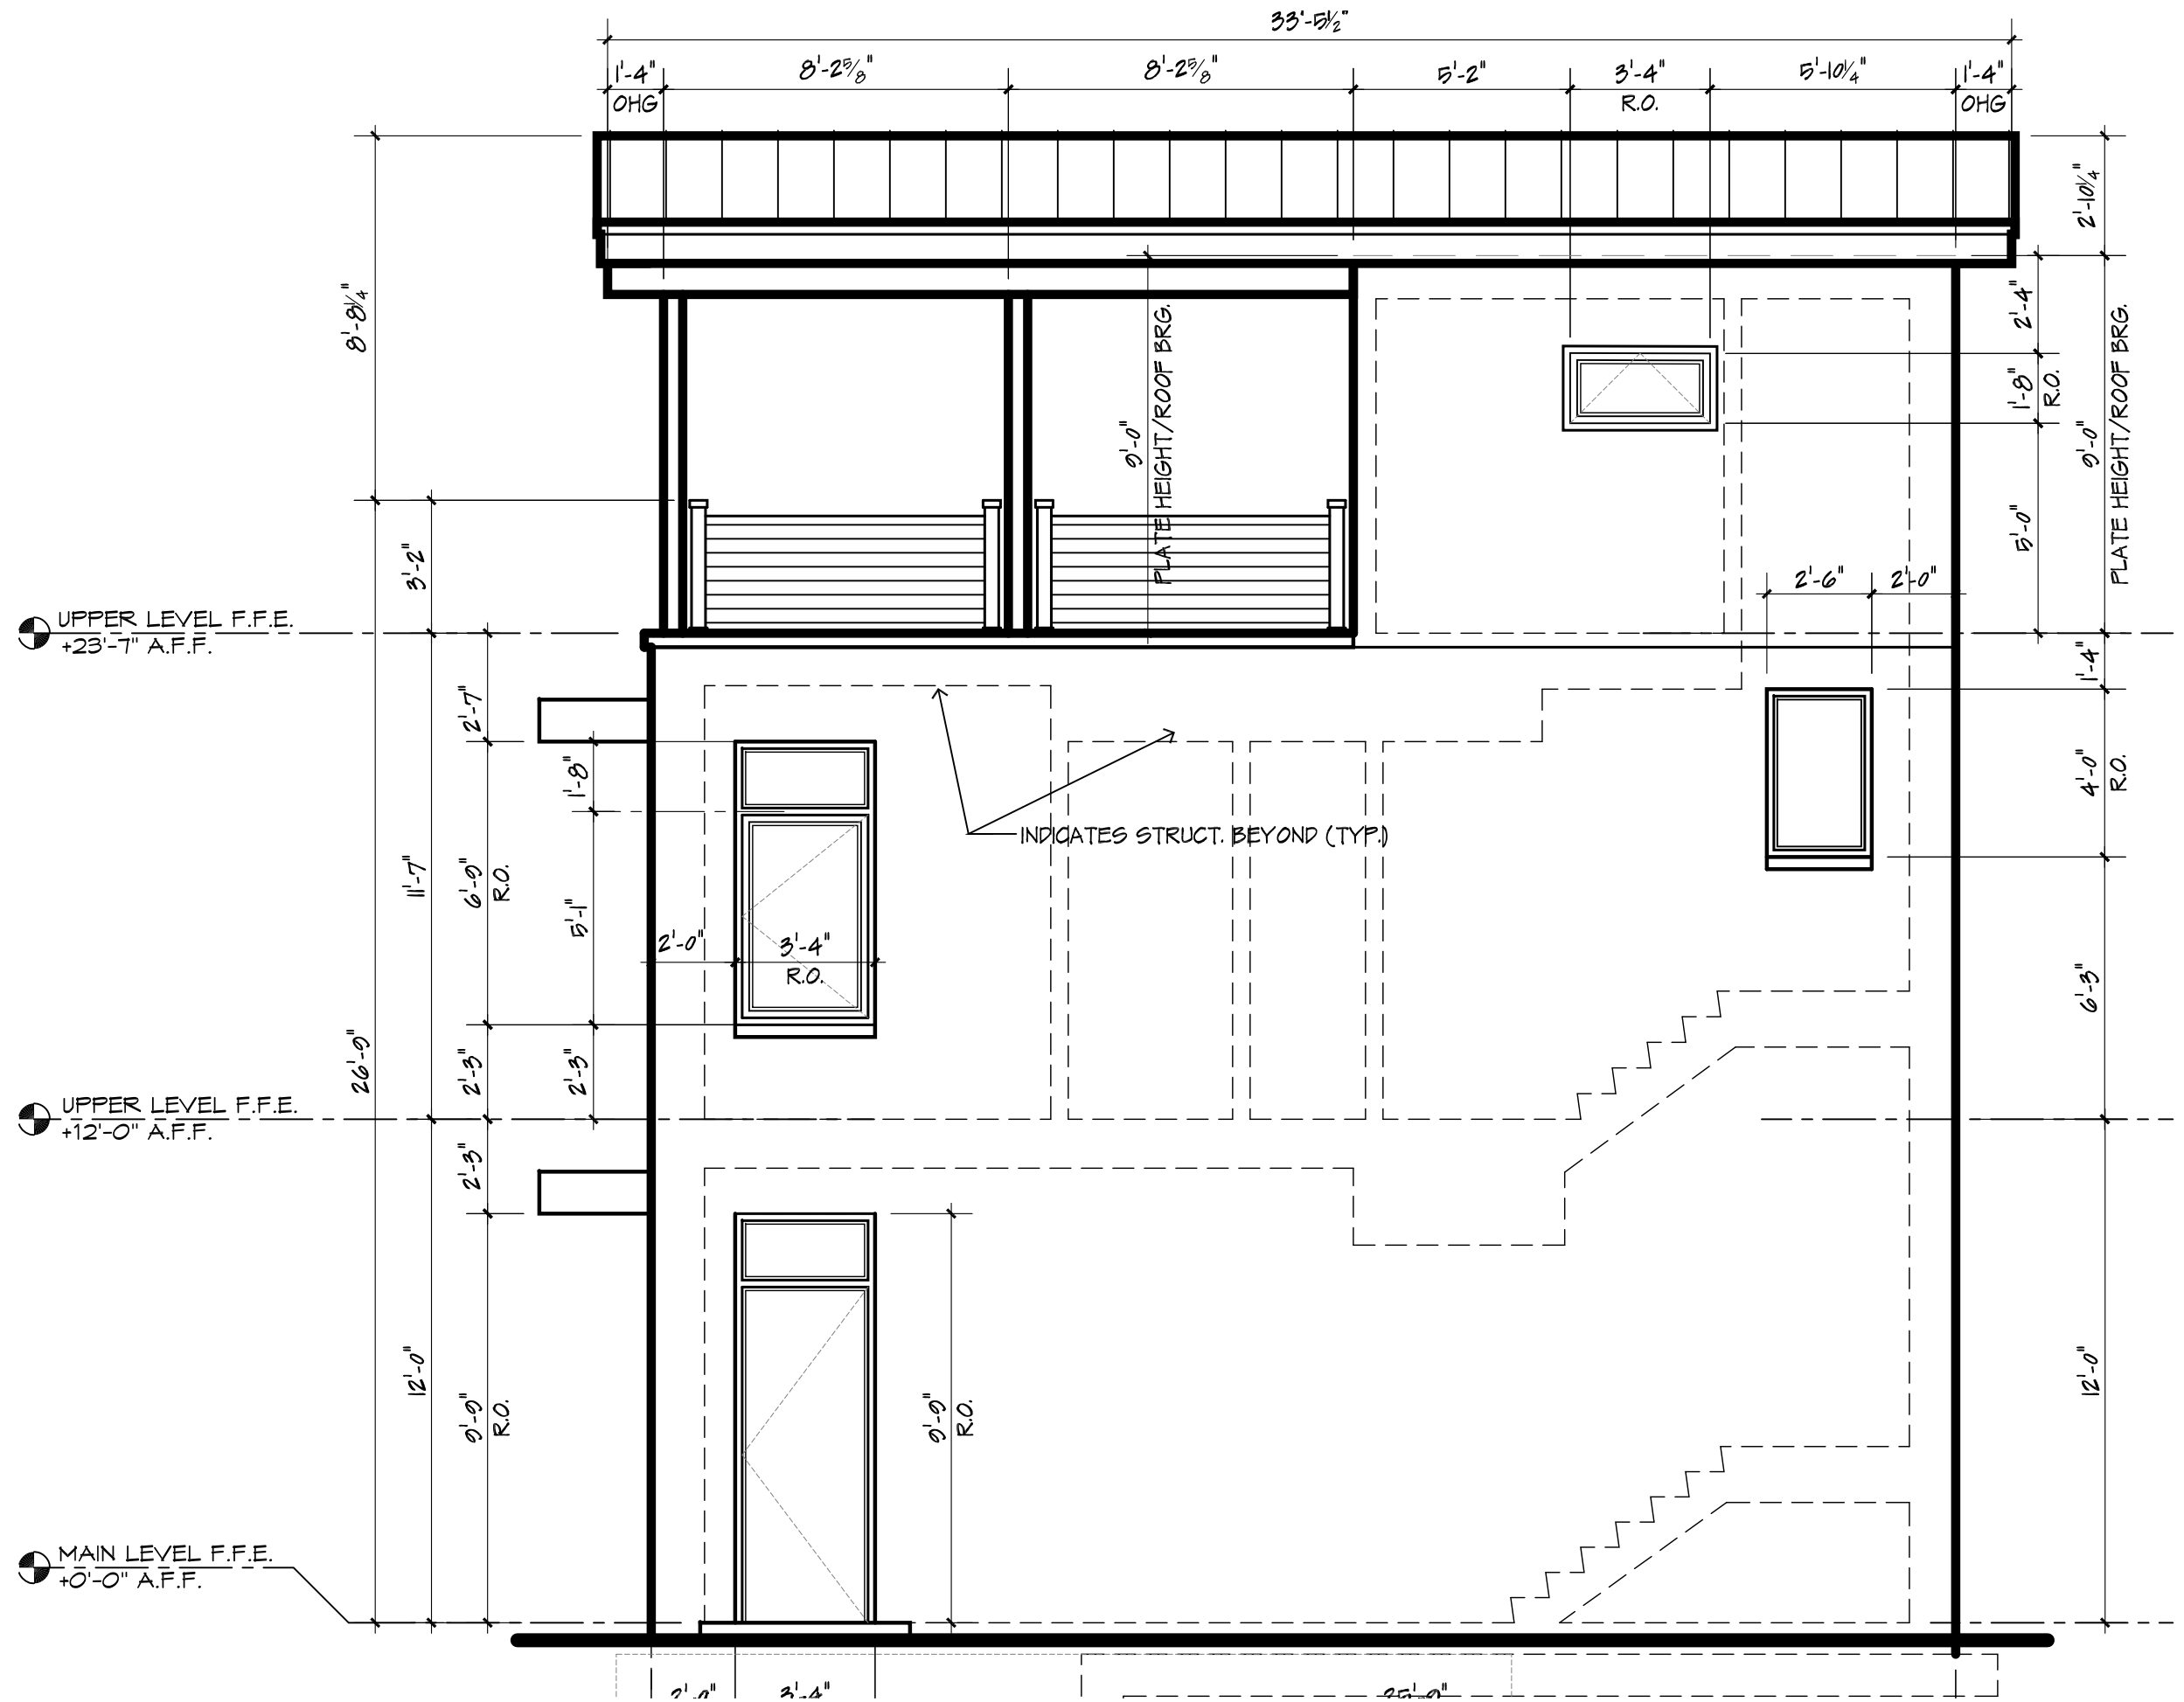

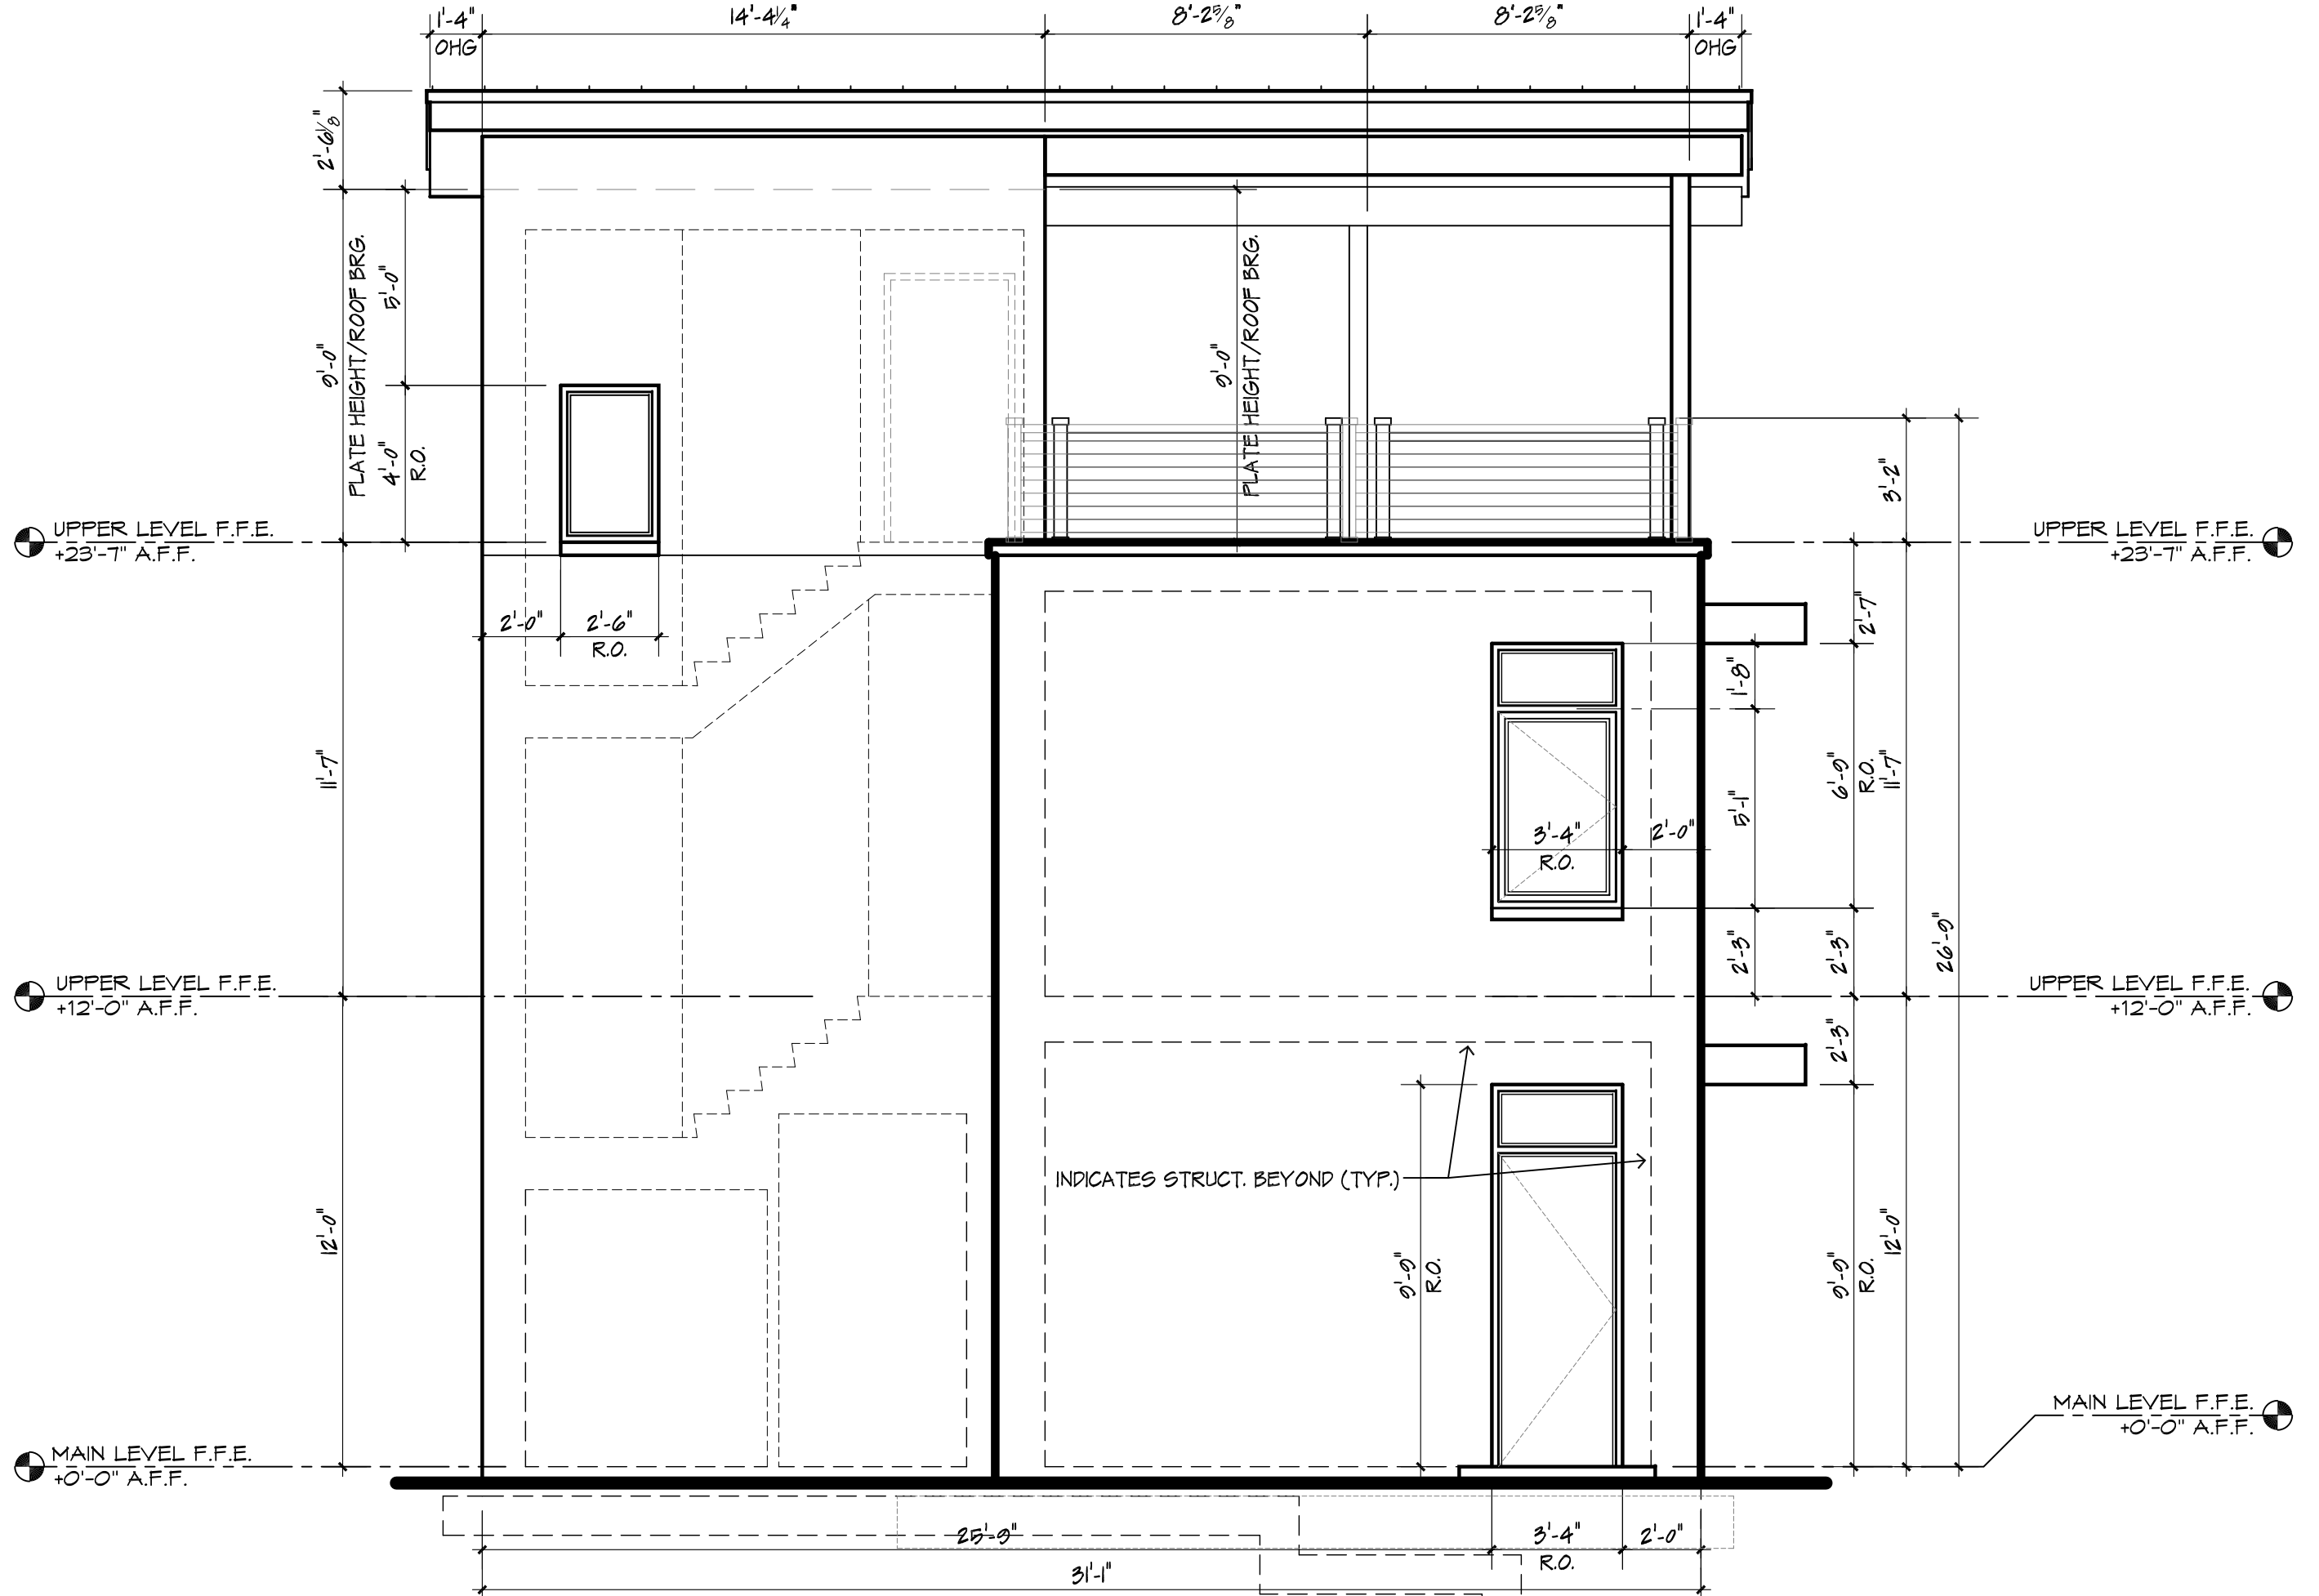

WEST ELEVATION  
 SCALE: 1/4" = 1'-0"  
 ABERNATHY DEVELOPMENT - 4/26/2022

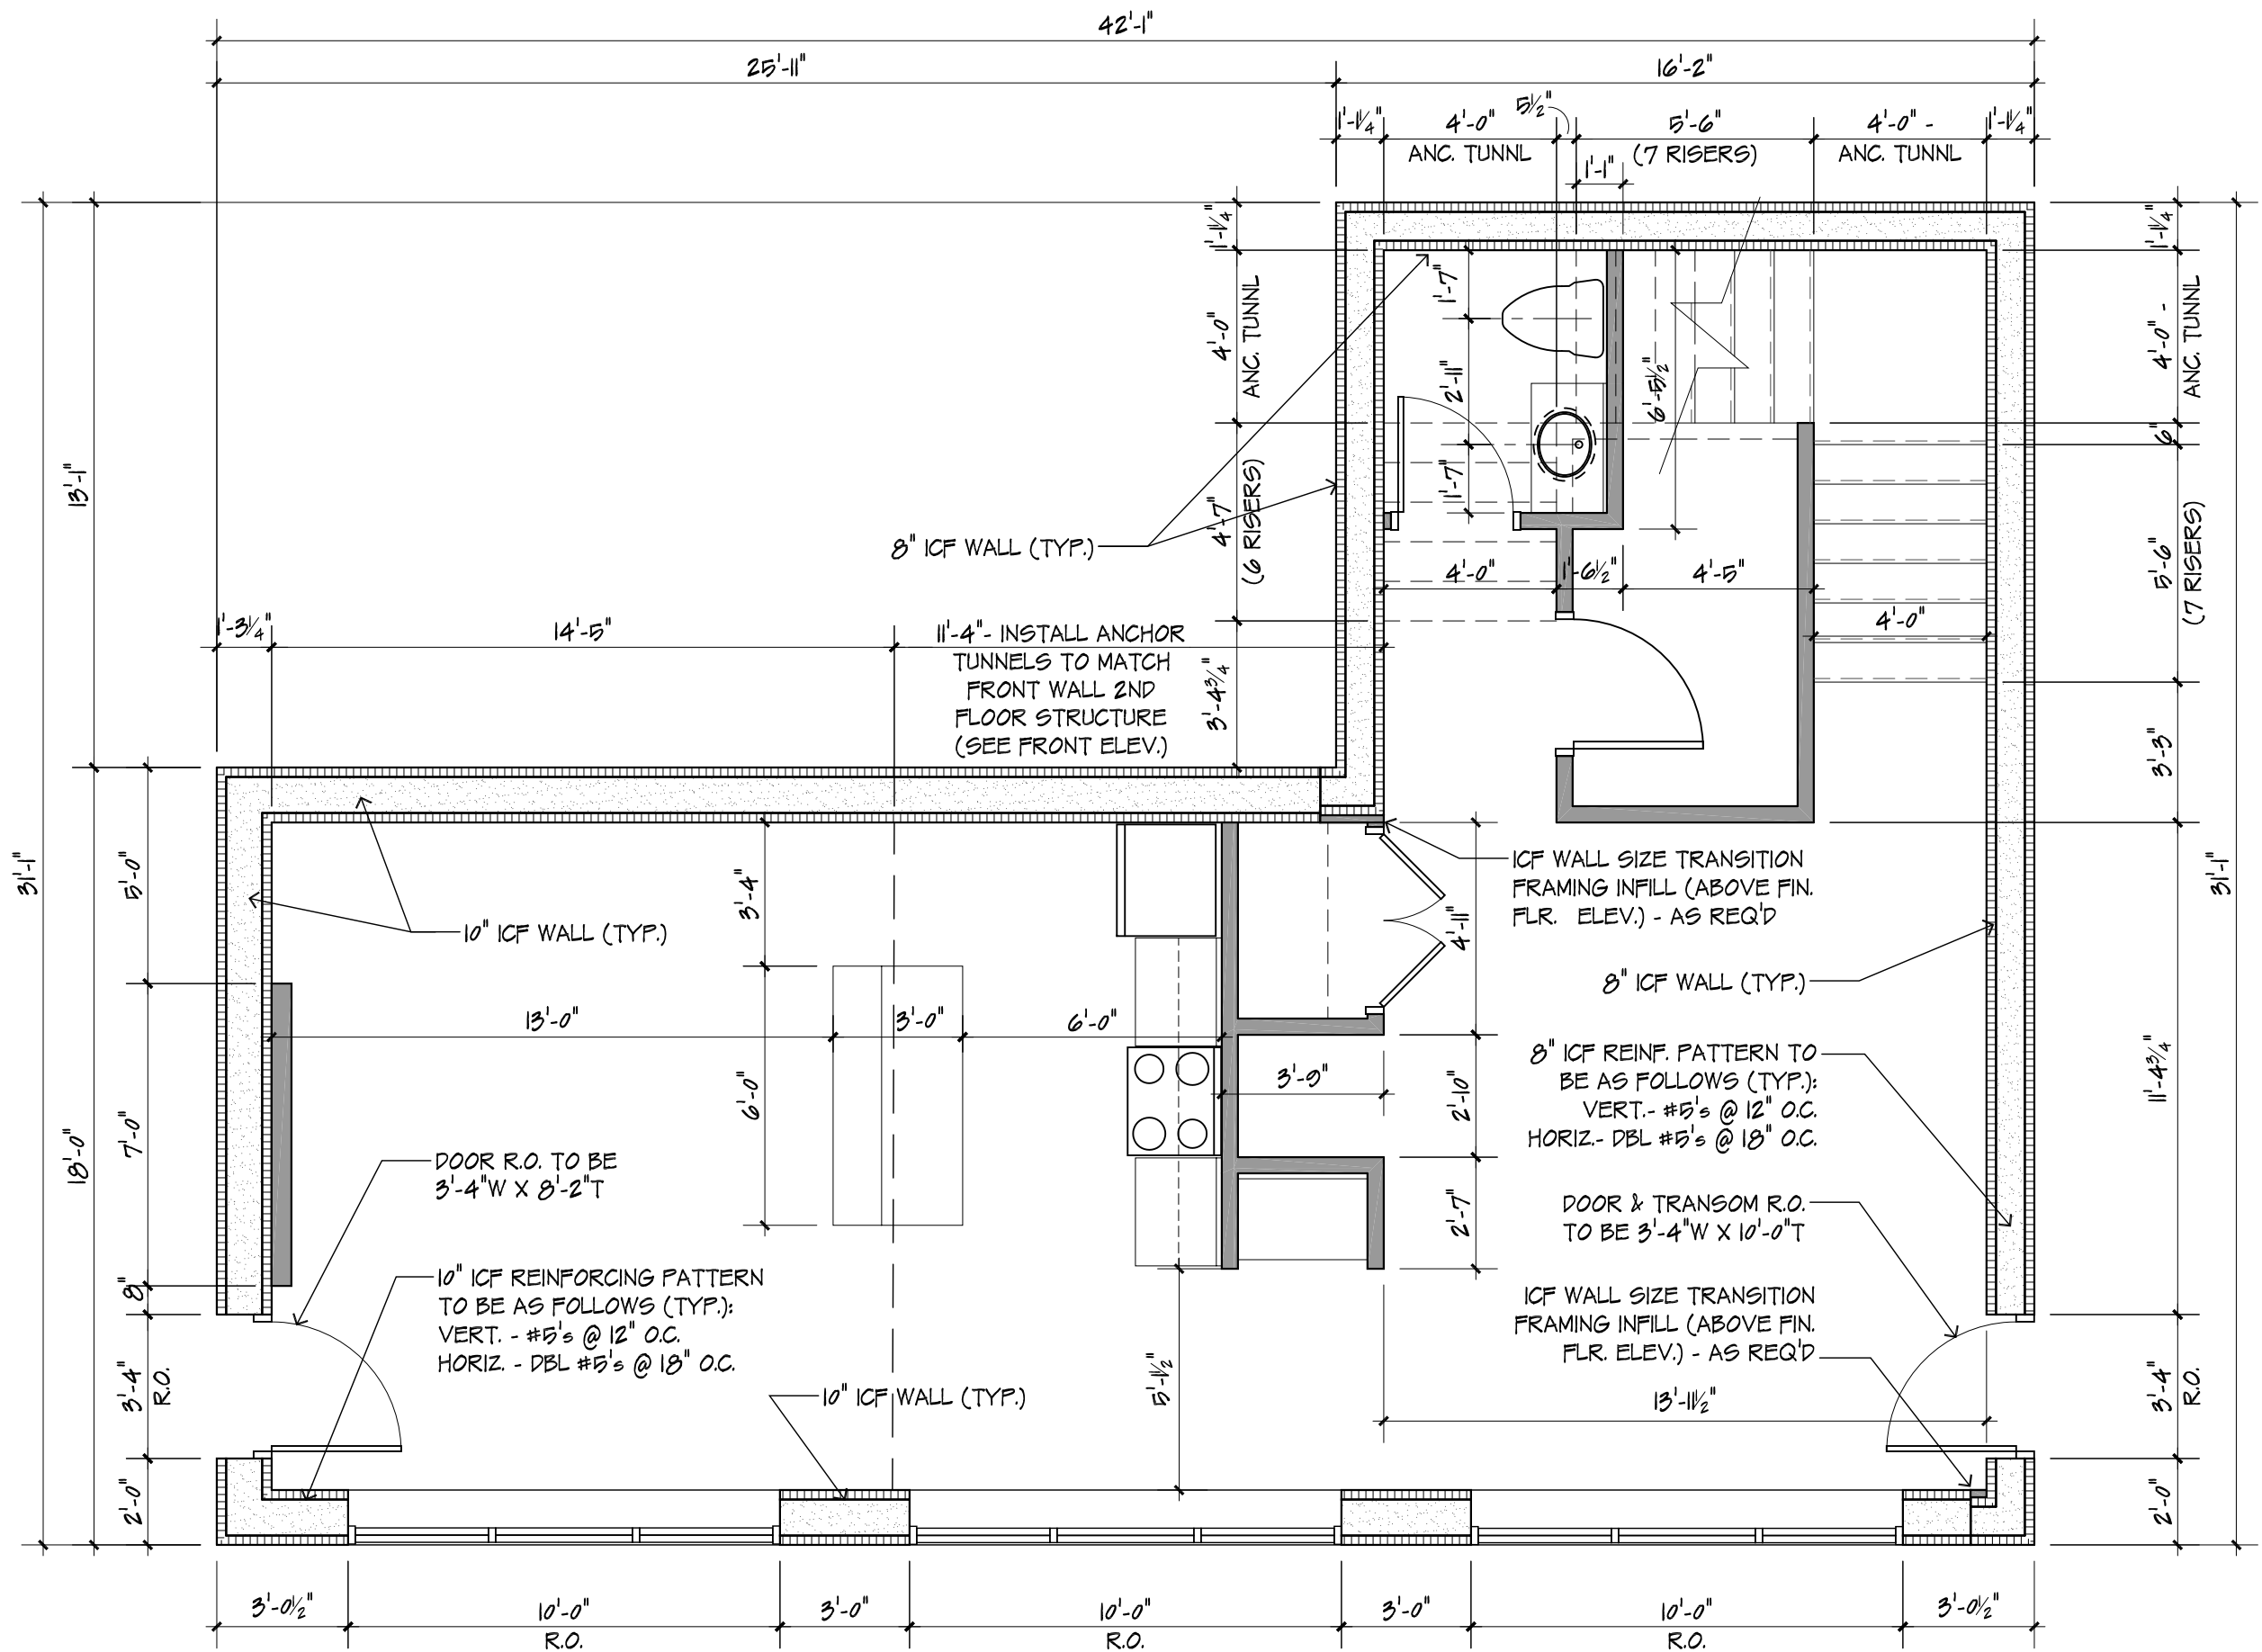


# FIRST FLOOR PLAN

1  
A.O.O

SCALE: 1/4" = 1'-0"

ABERNATHY DEVELOPMENT - 9/19/2021

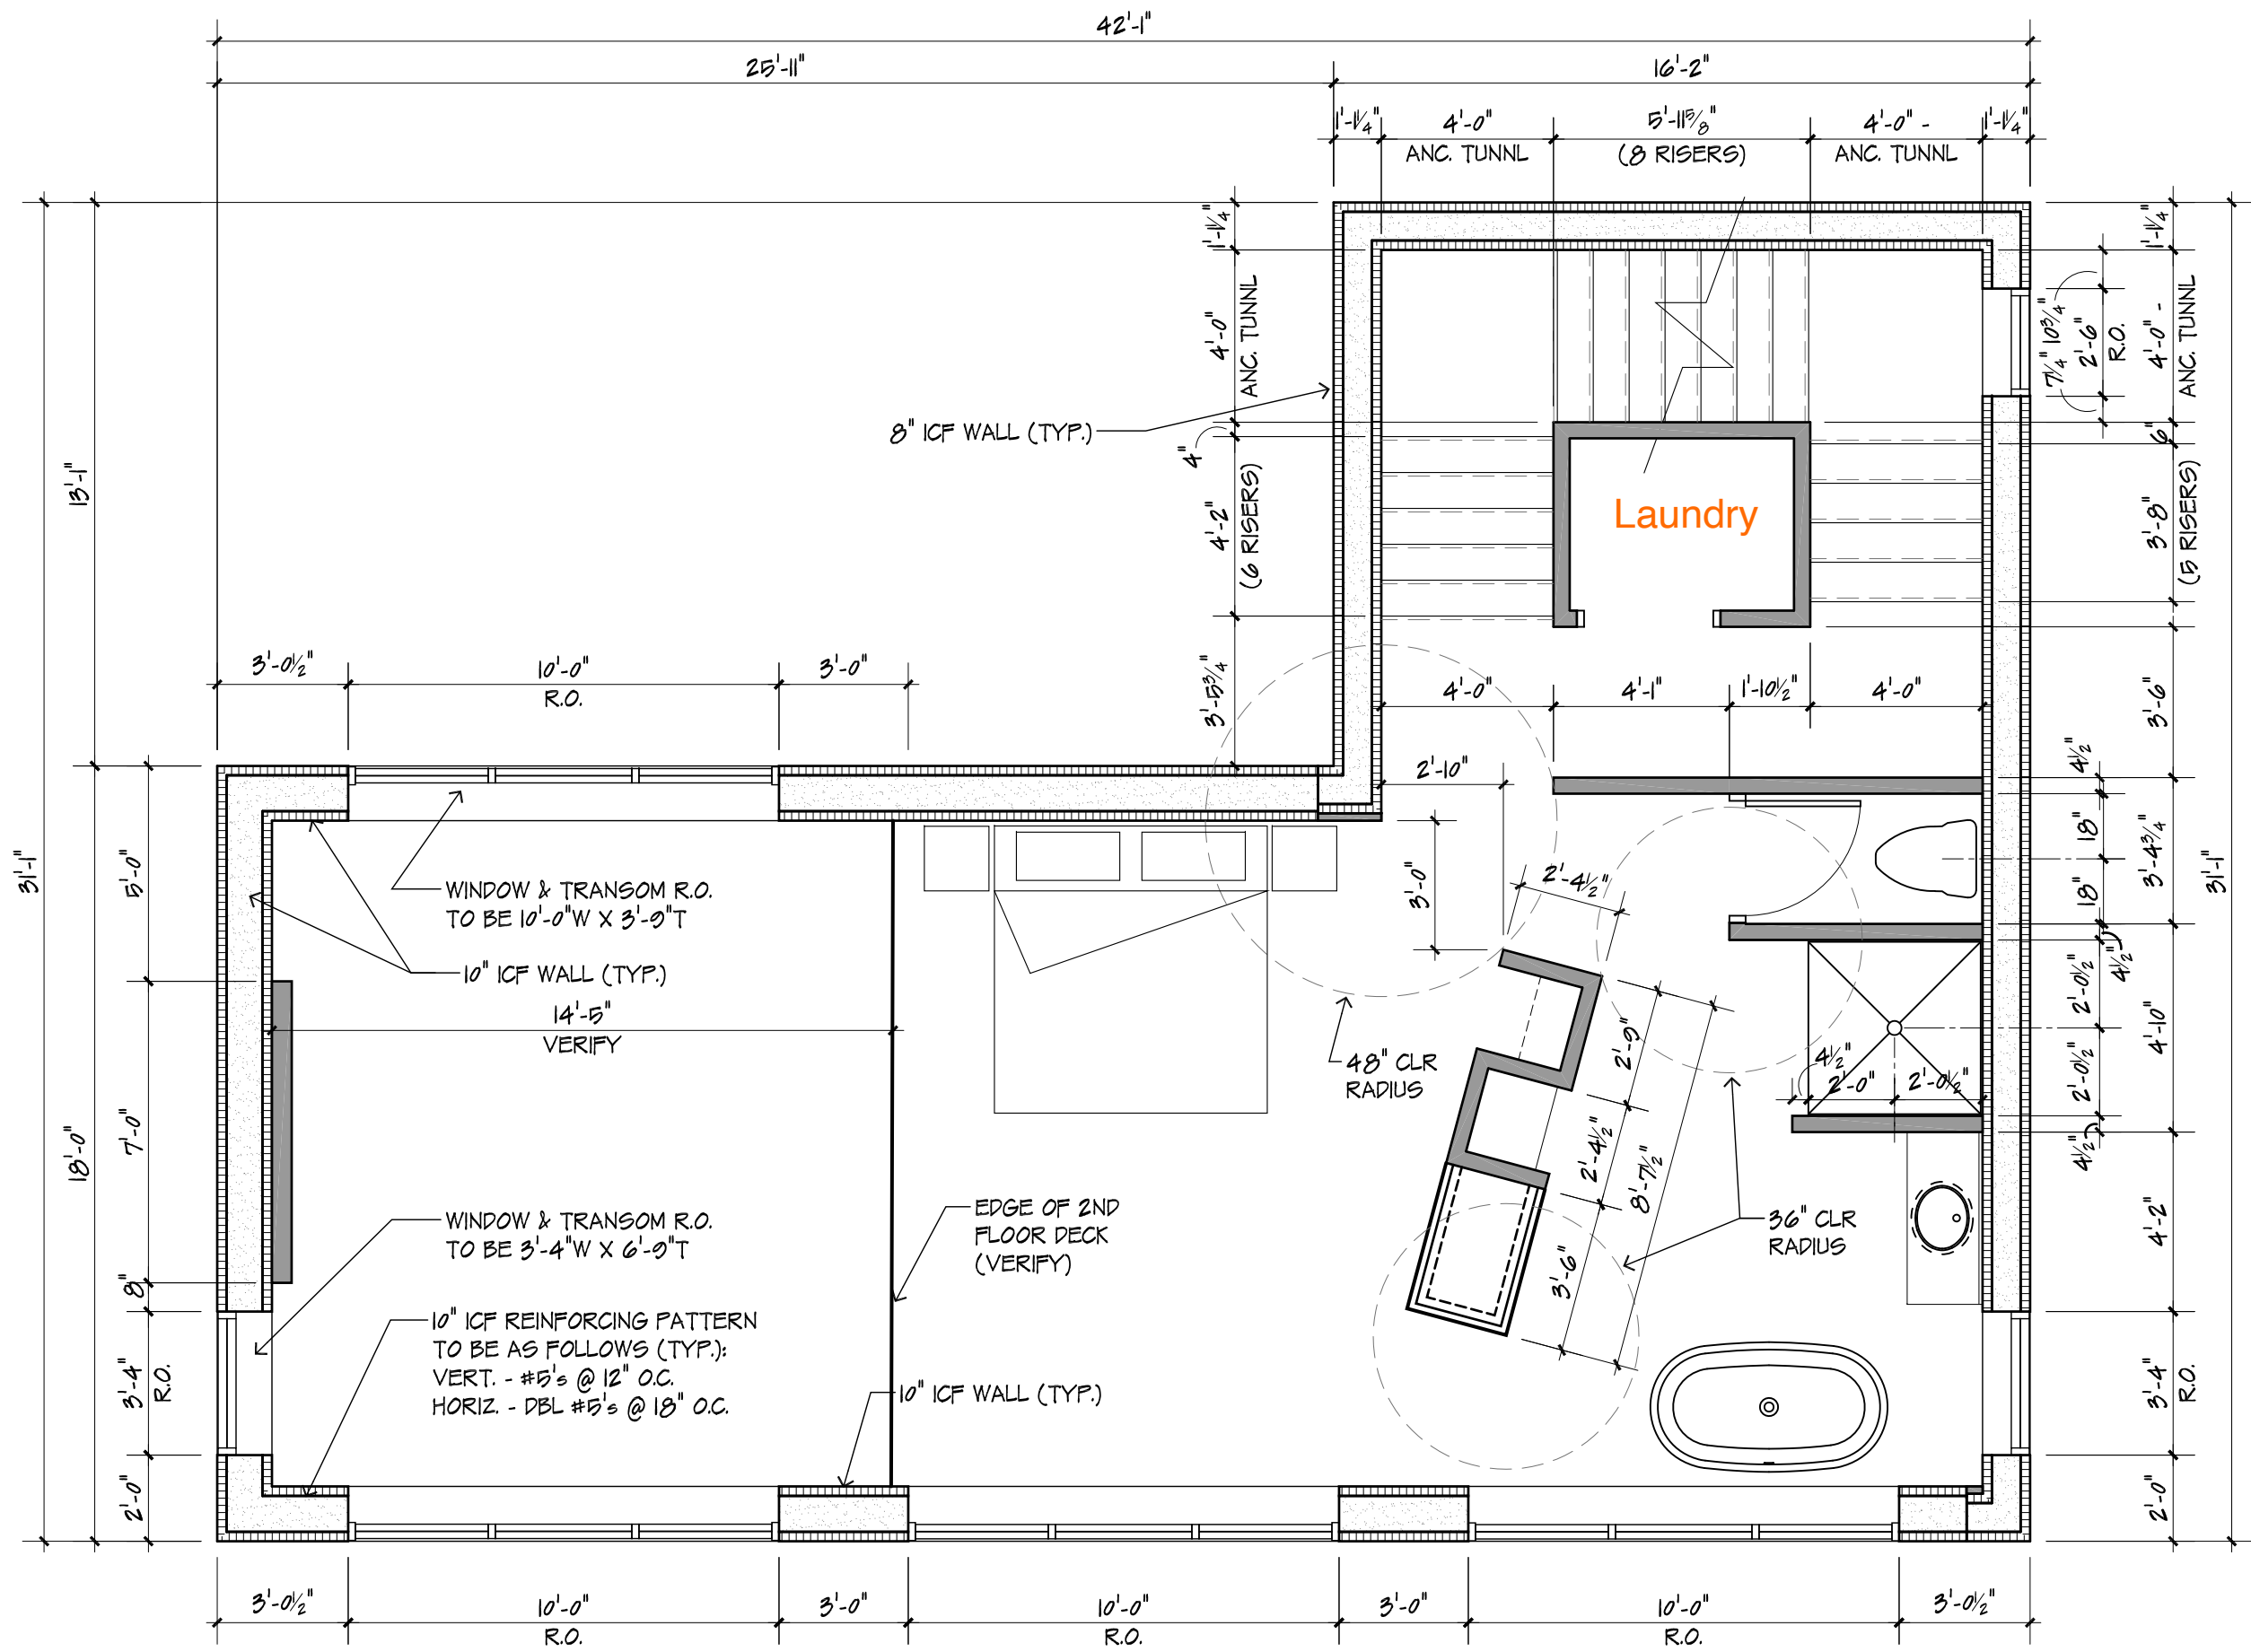


1  
A.O.O

SECOND FLOOR ICF PLAN

SCALE: 1/4" = 1'-0"

ABERNATHY DEVELOPMENT - 3/10/2022

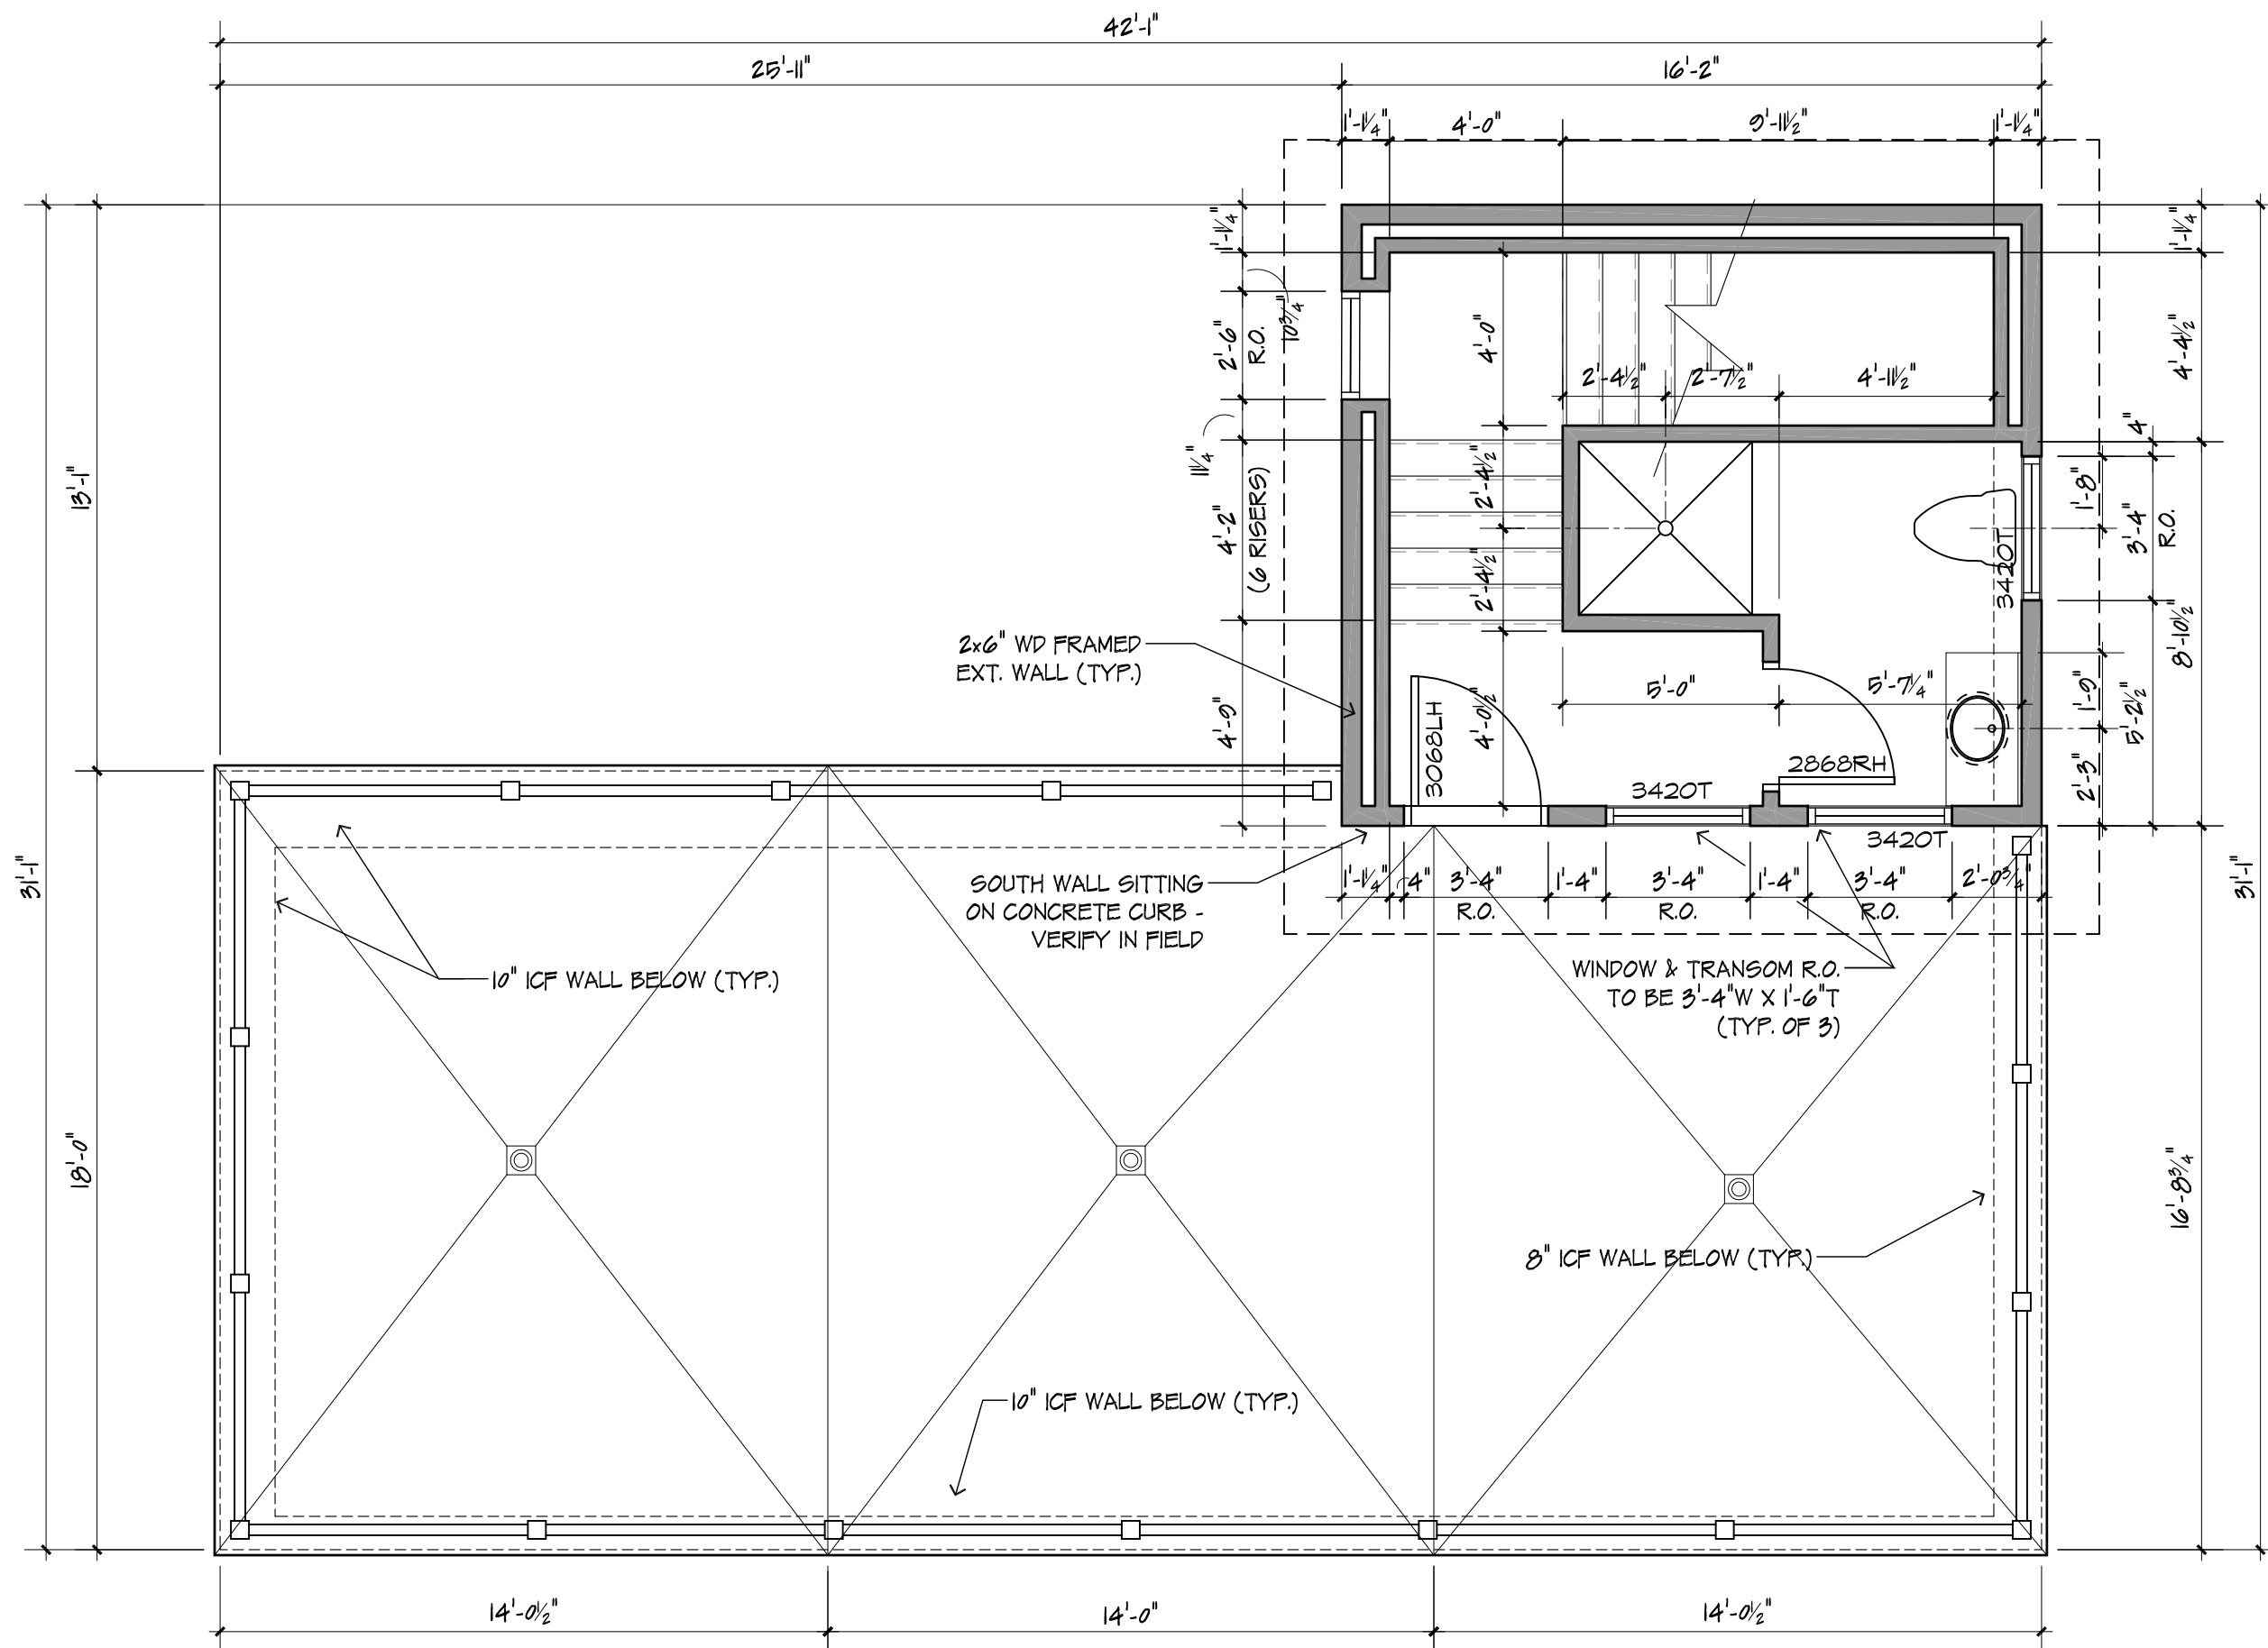

1  
A.O.O

# THIRD FLOOR FRAMING PLAN

SCALE: 1/4" = 1'-0"      ABERNATHY DEVELOPMENT - 1/31/2022