



ELEVATION  
1/4"=1'-0"

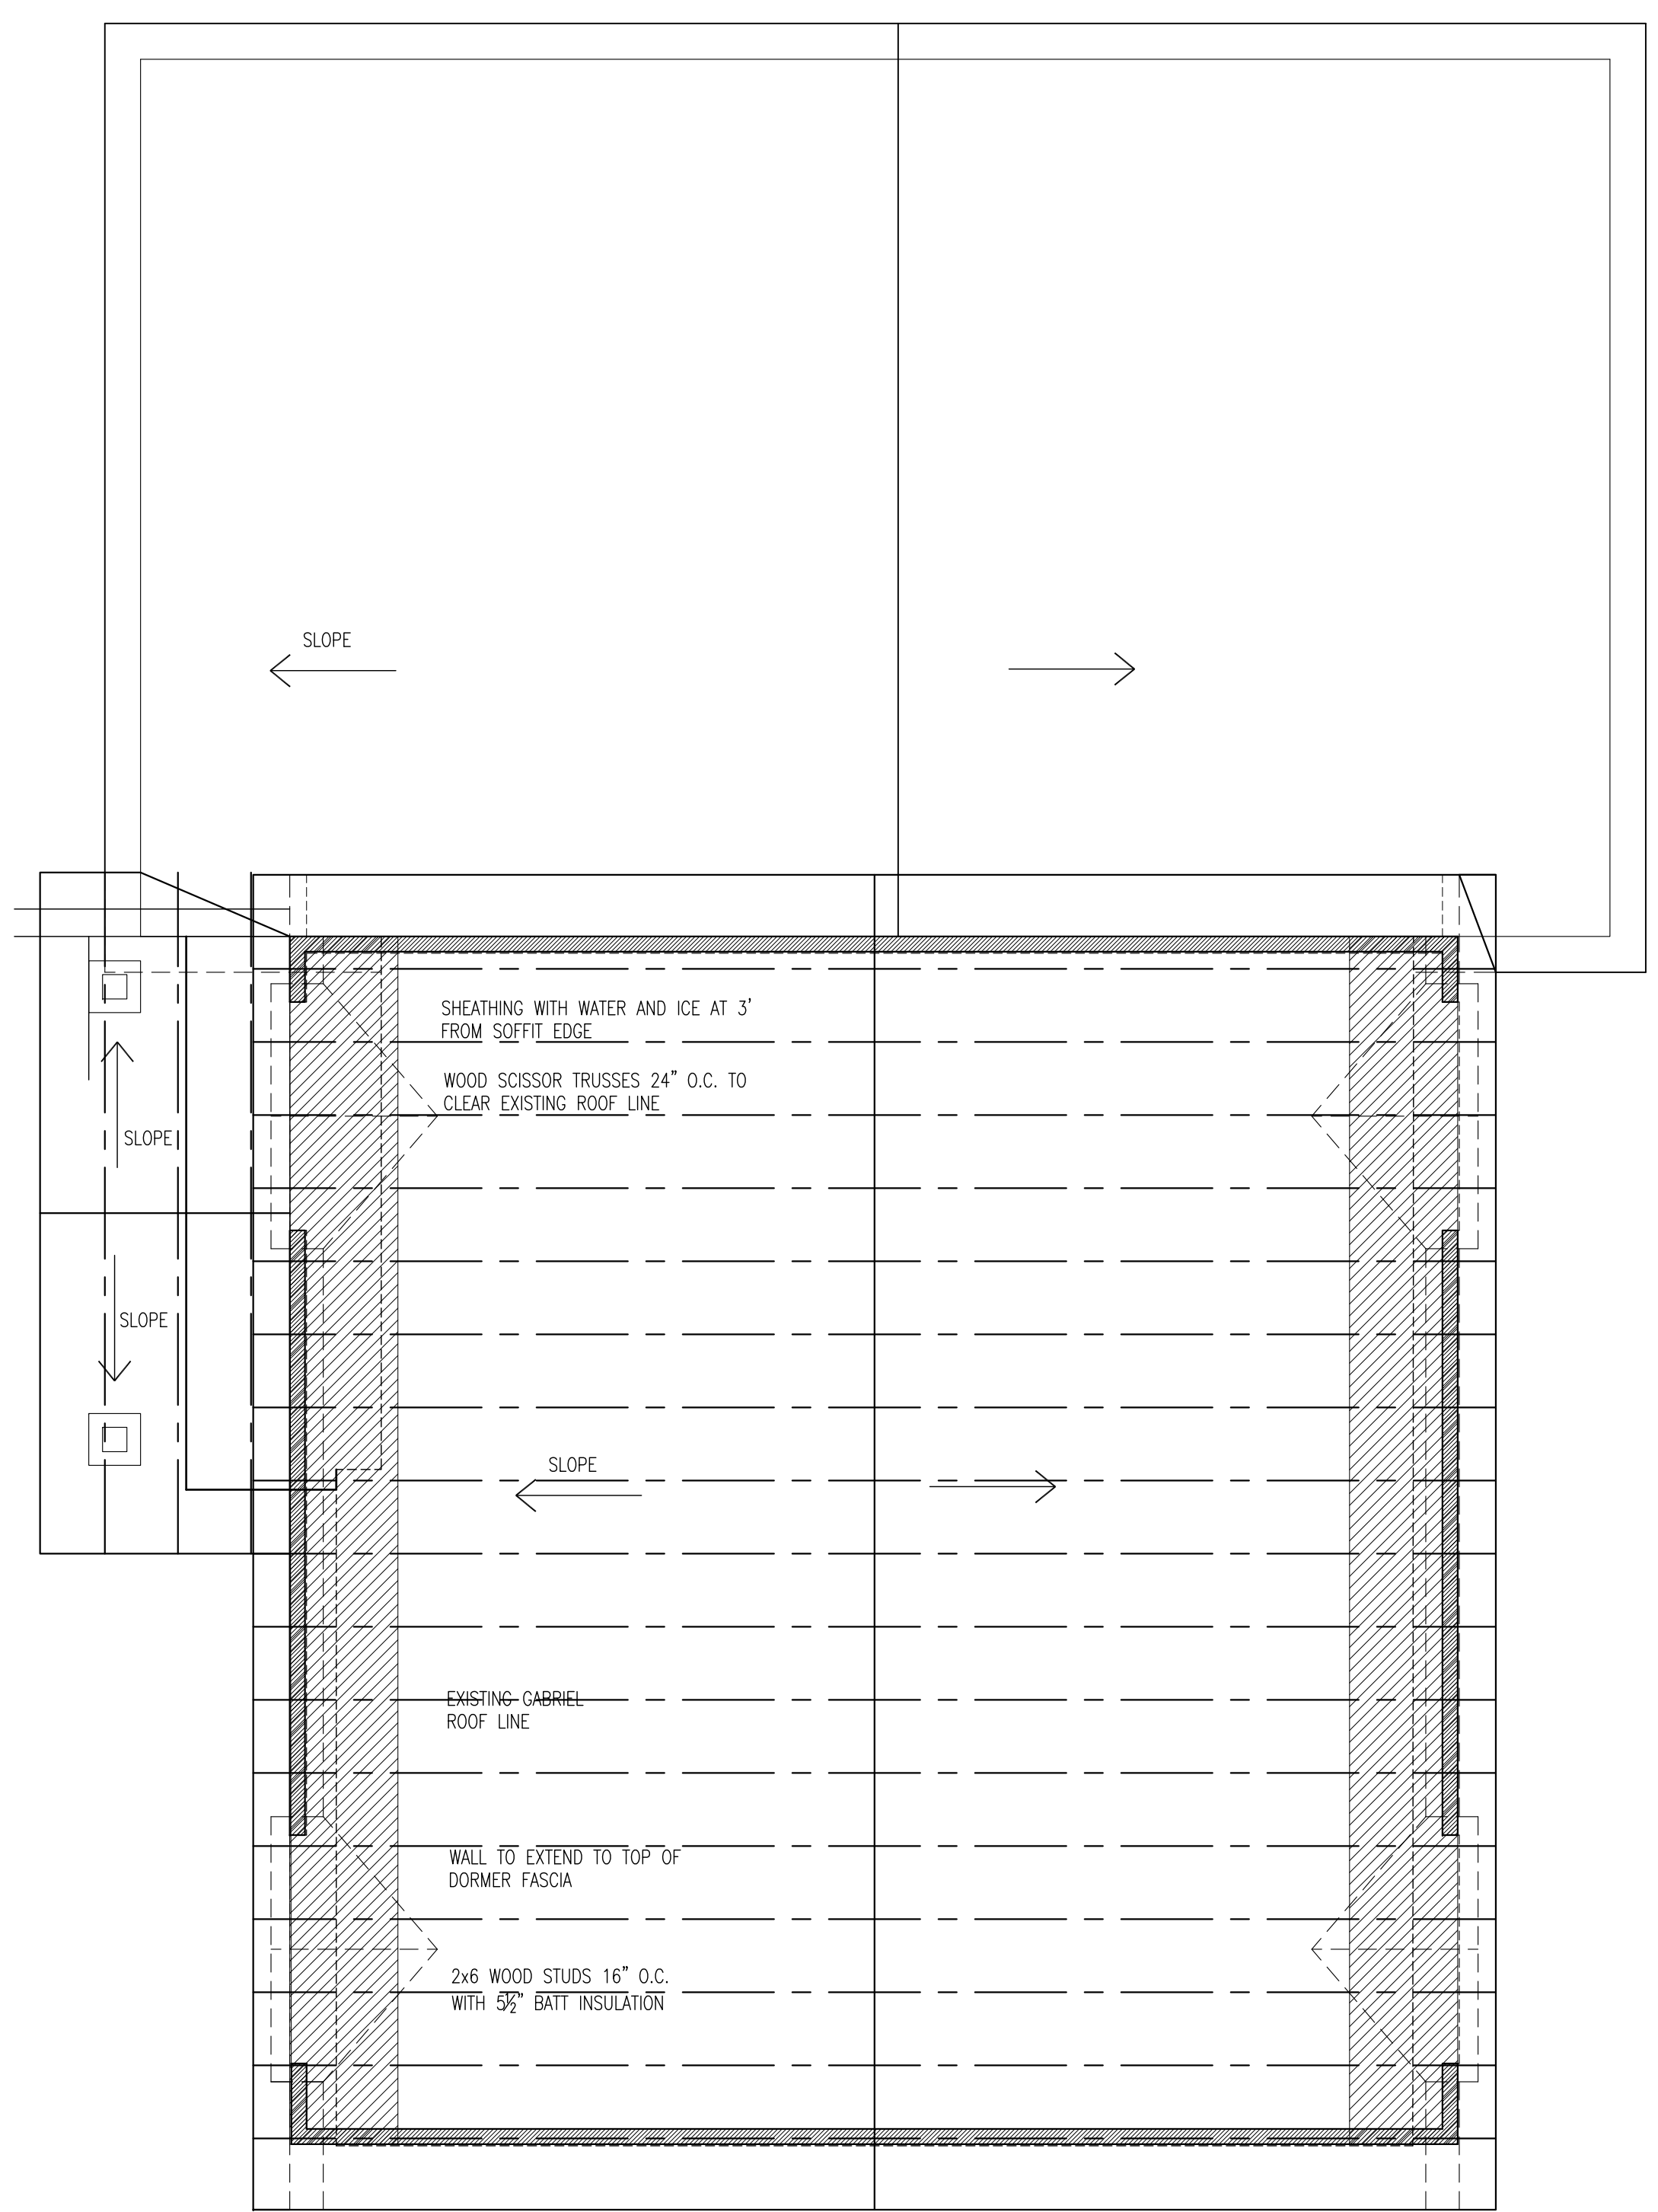

ROOF PLAN  
1/4"=1'-0"

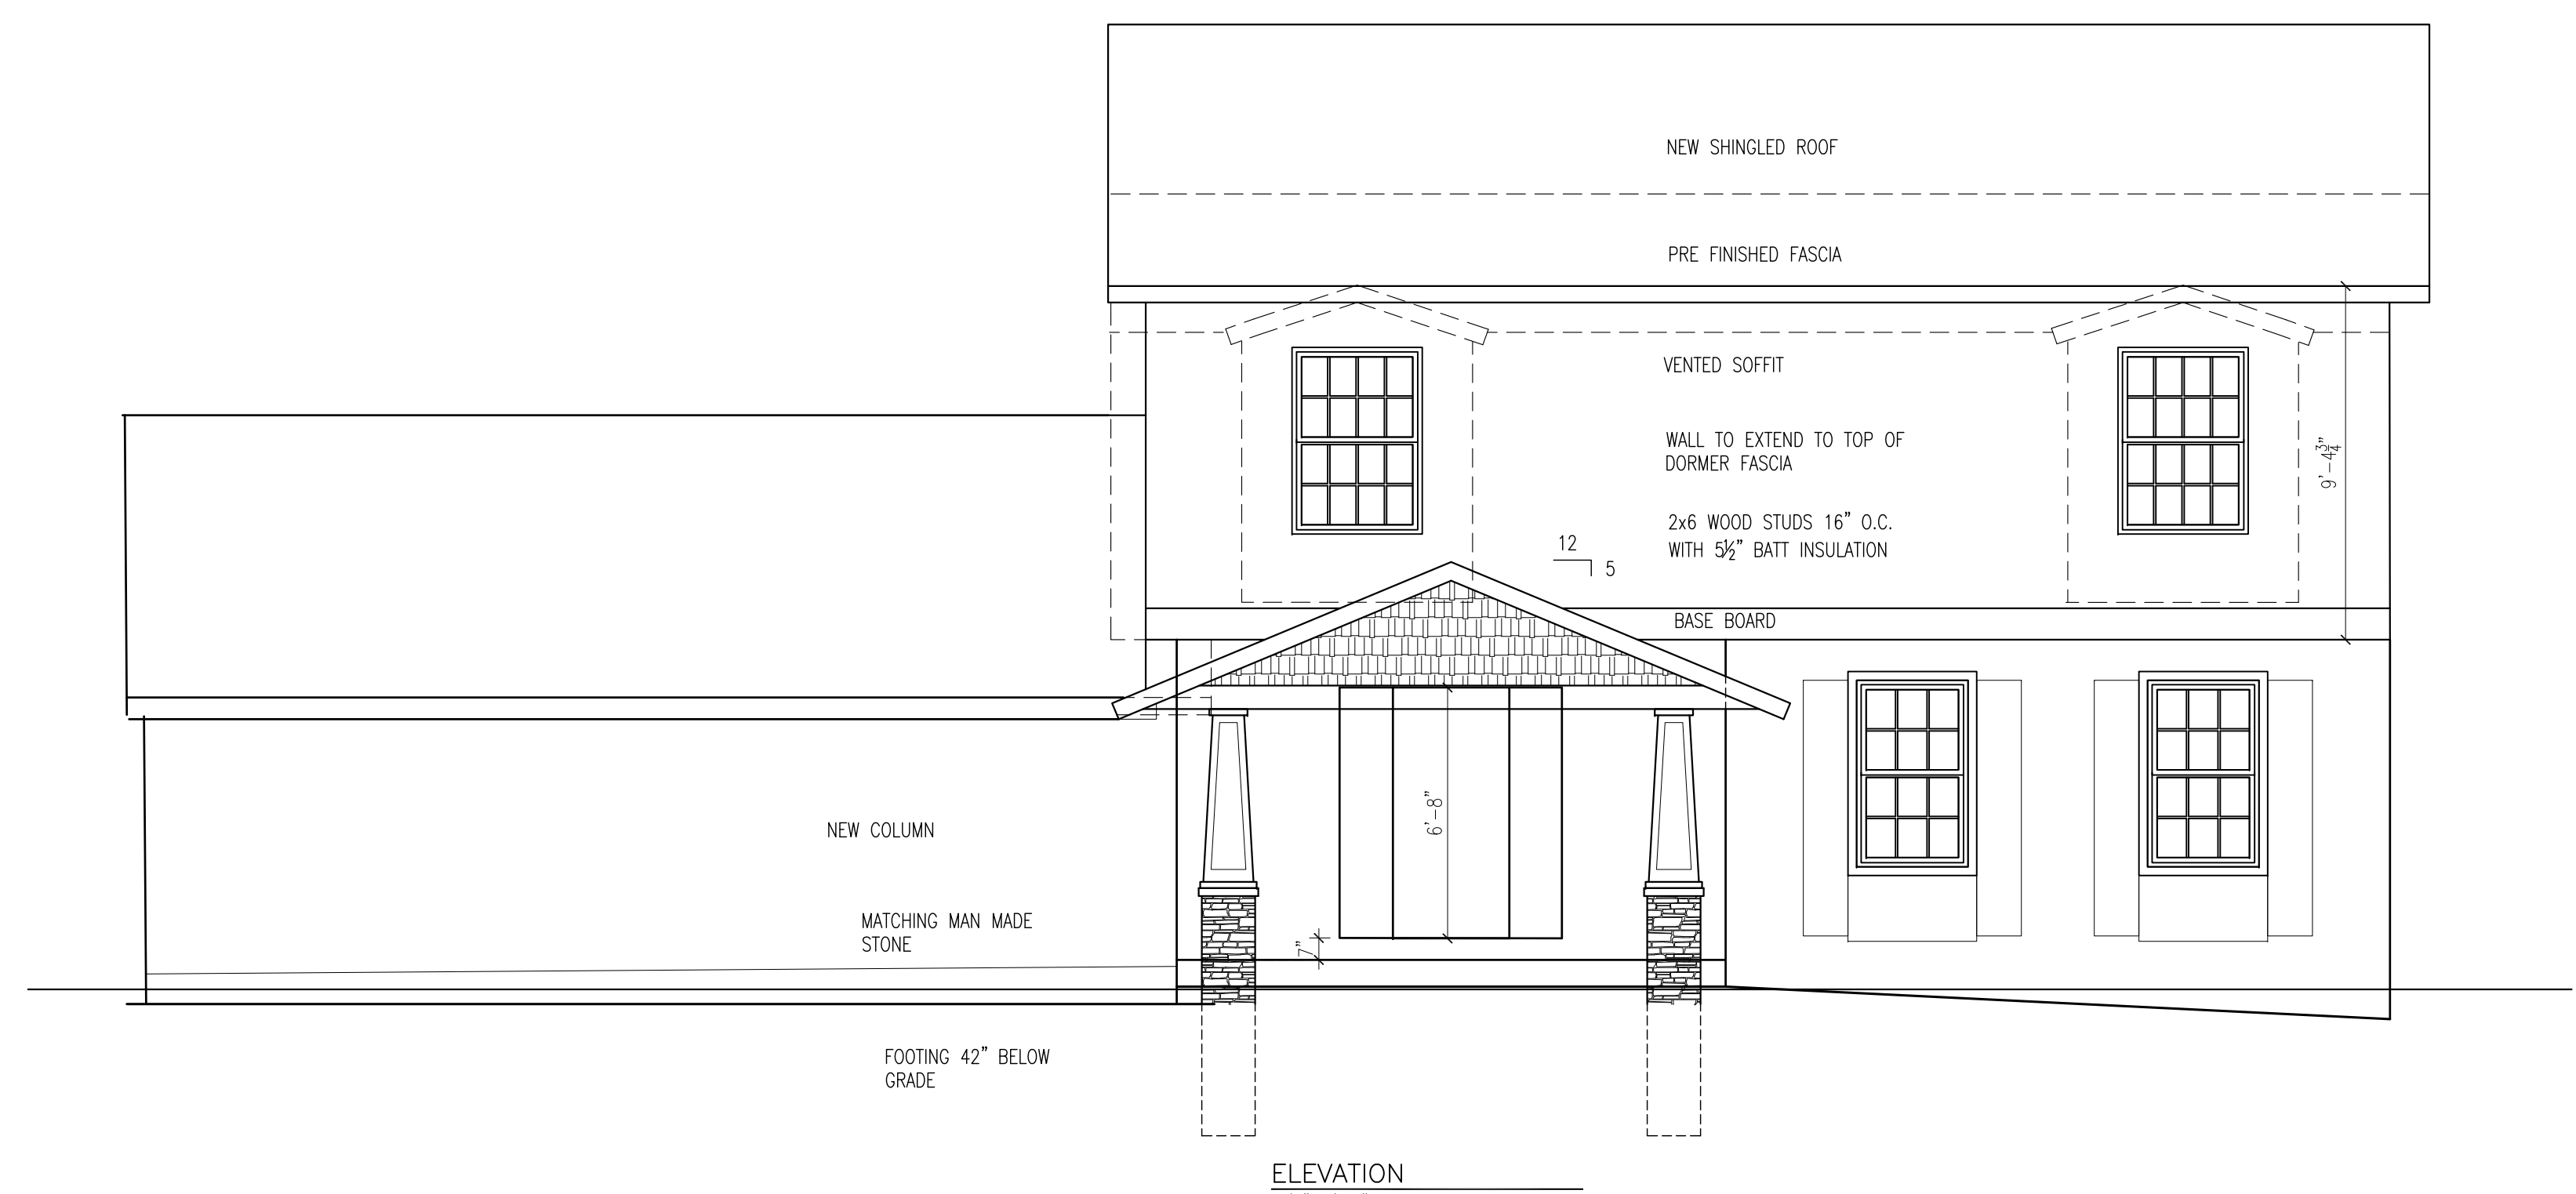

ELEVATION  
1/4"=1'-0"

REVISIONS	
11	
10	
9	
8	
7	
6	
5	
4	
3	
2	
1	

SWANSON DESIGN STUDIOS  
 329 E. CESAR E. CHAVEZ AVE.  
 LANSING, MICHIGAN 48906  
 WWW.SWANSONDESIGN.COM  
 PH: (517) 482-9039  
 FAX: (517) 482-9290  
 ARCHITECTURE  
 INTERIOR  
 ARCHITECTURE

ROOF PLAN  
 ELEVATIONS  
 BENDER/ HEME HOME  
 14260 S. BAUER ROAD  
 GRAND LEDGE, MICHIGAN

DATE:  
8/8/2019  
 JOB NUMBER:  
2019.014  
 SHEET NUMBER:  
A1