


PROJECT  
Drake | Weiss DADU

ISSUE  
05.03.21

DRAWN BY  
DD

PROJECT NO.  
21.003

First Floor Plan

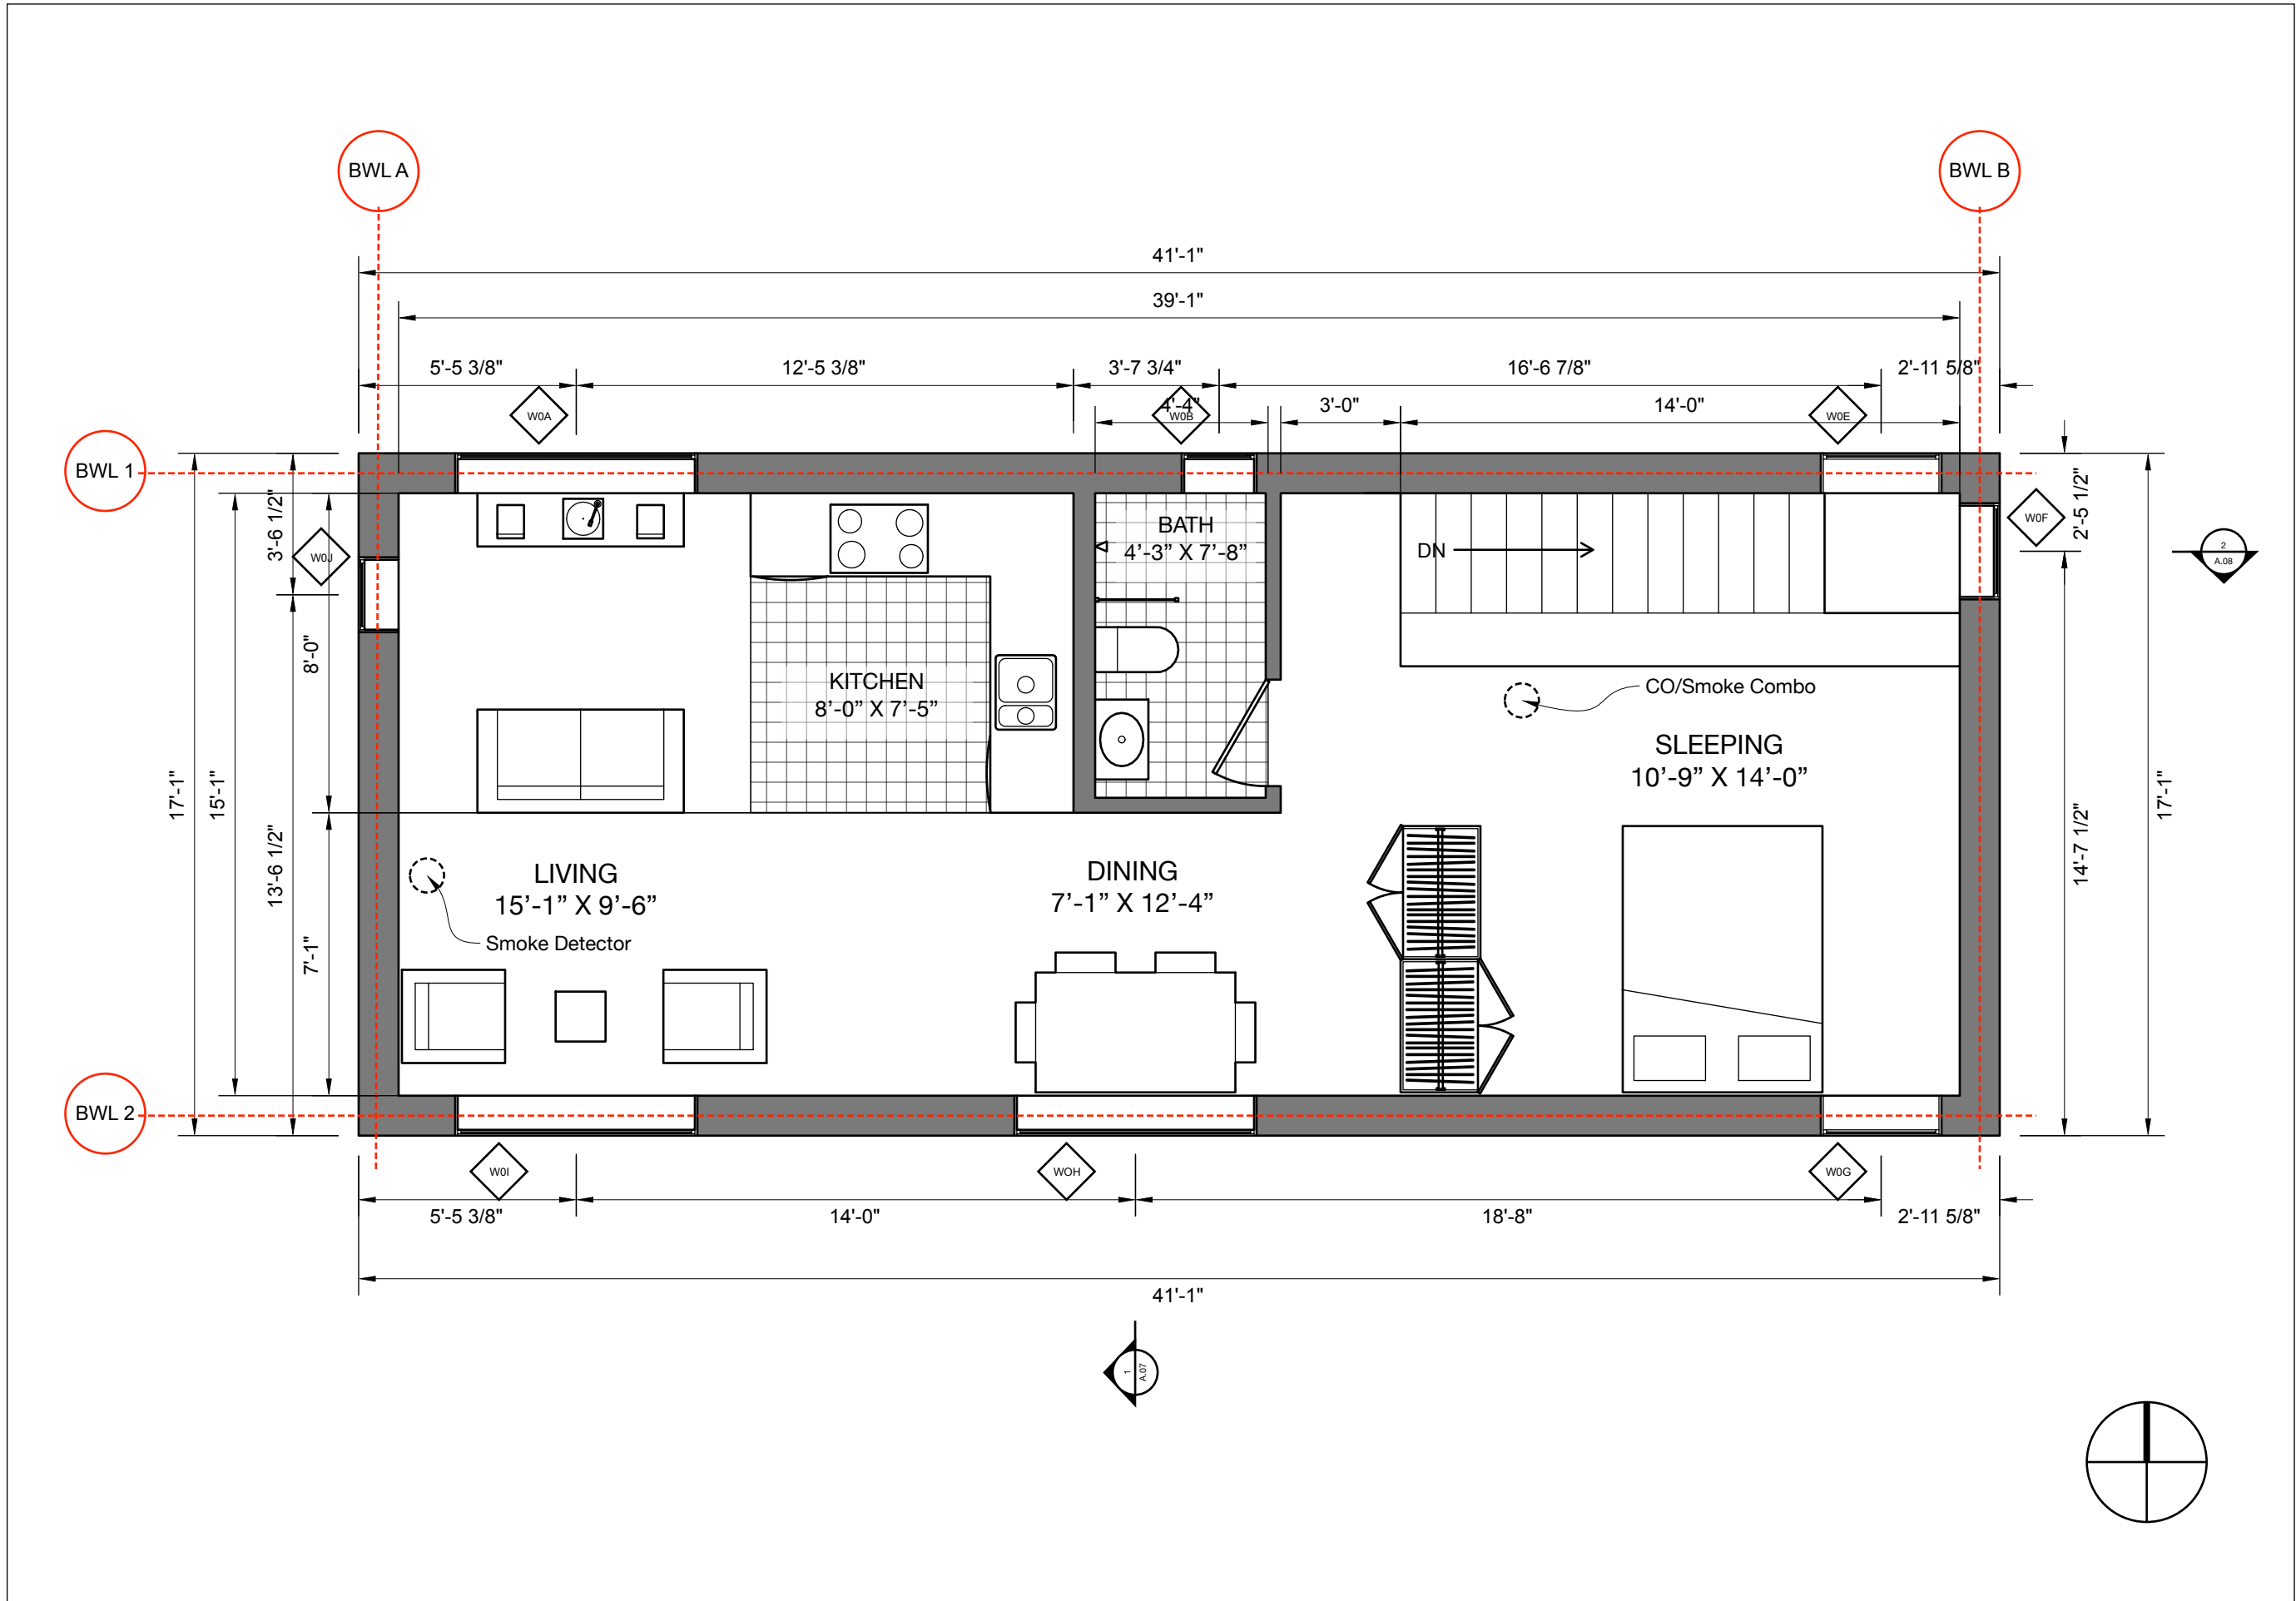

PROJECT  
Drake | Weiss DADU

PROJECT NO.  
21.003

ISSUE  
05.03.21

DRAWN BY  
DD

**Second Floor Plan**