



FLOOR PLAN


ELEVATION 'D'

CONTRACT DATE: 1.11.22
BUILDING TYPE: SFR
PLAN VERSION: SUB 1
PLOT DATE: 10.19.22

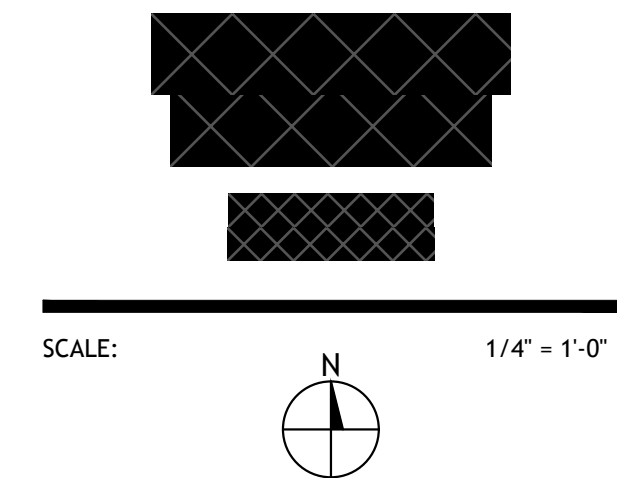

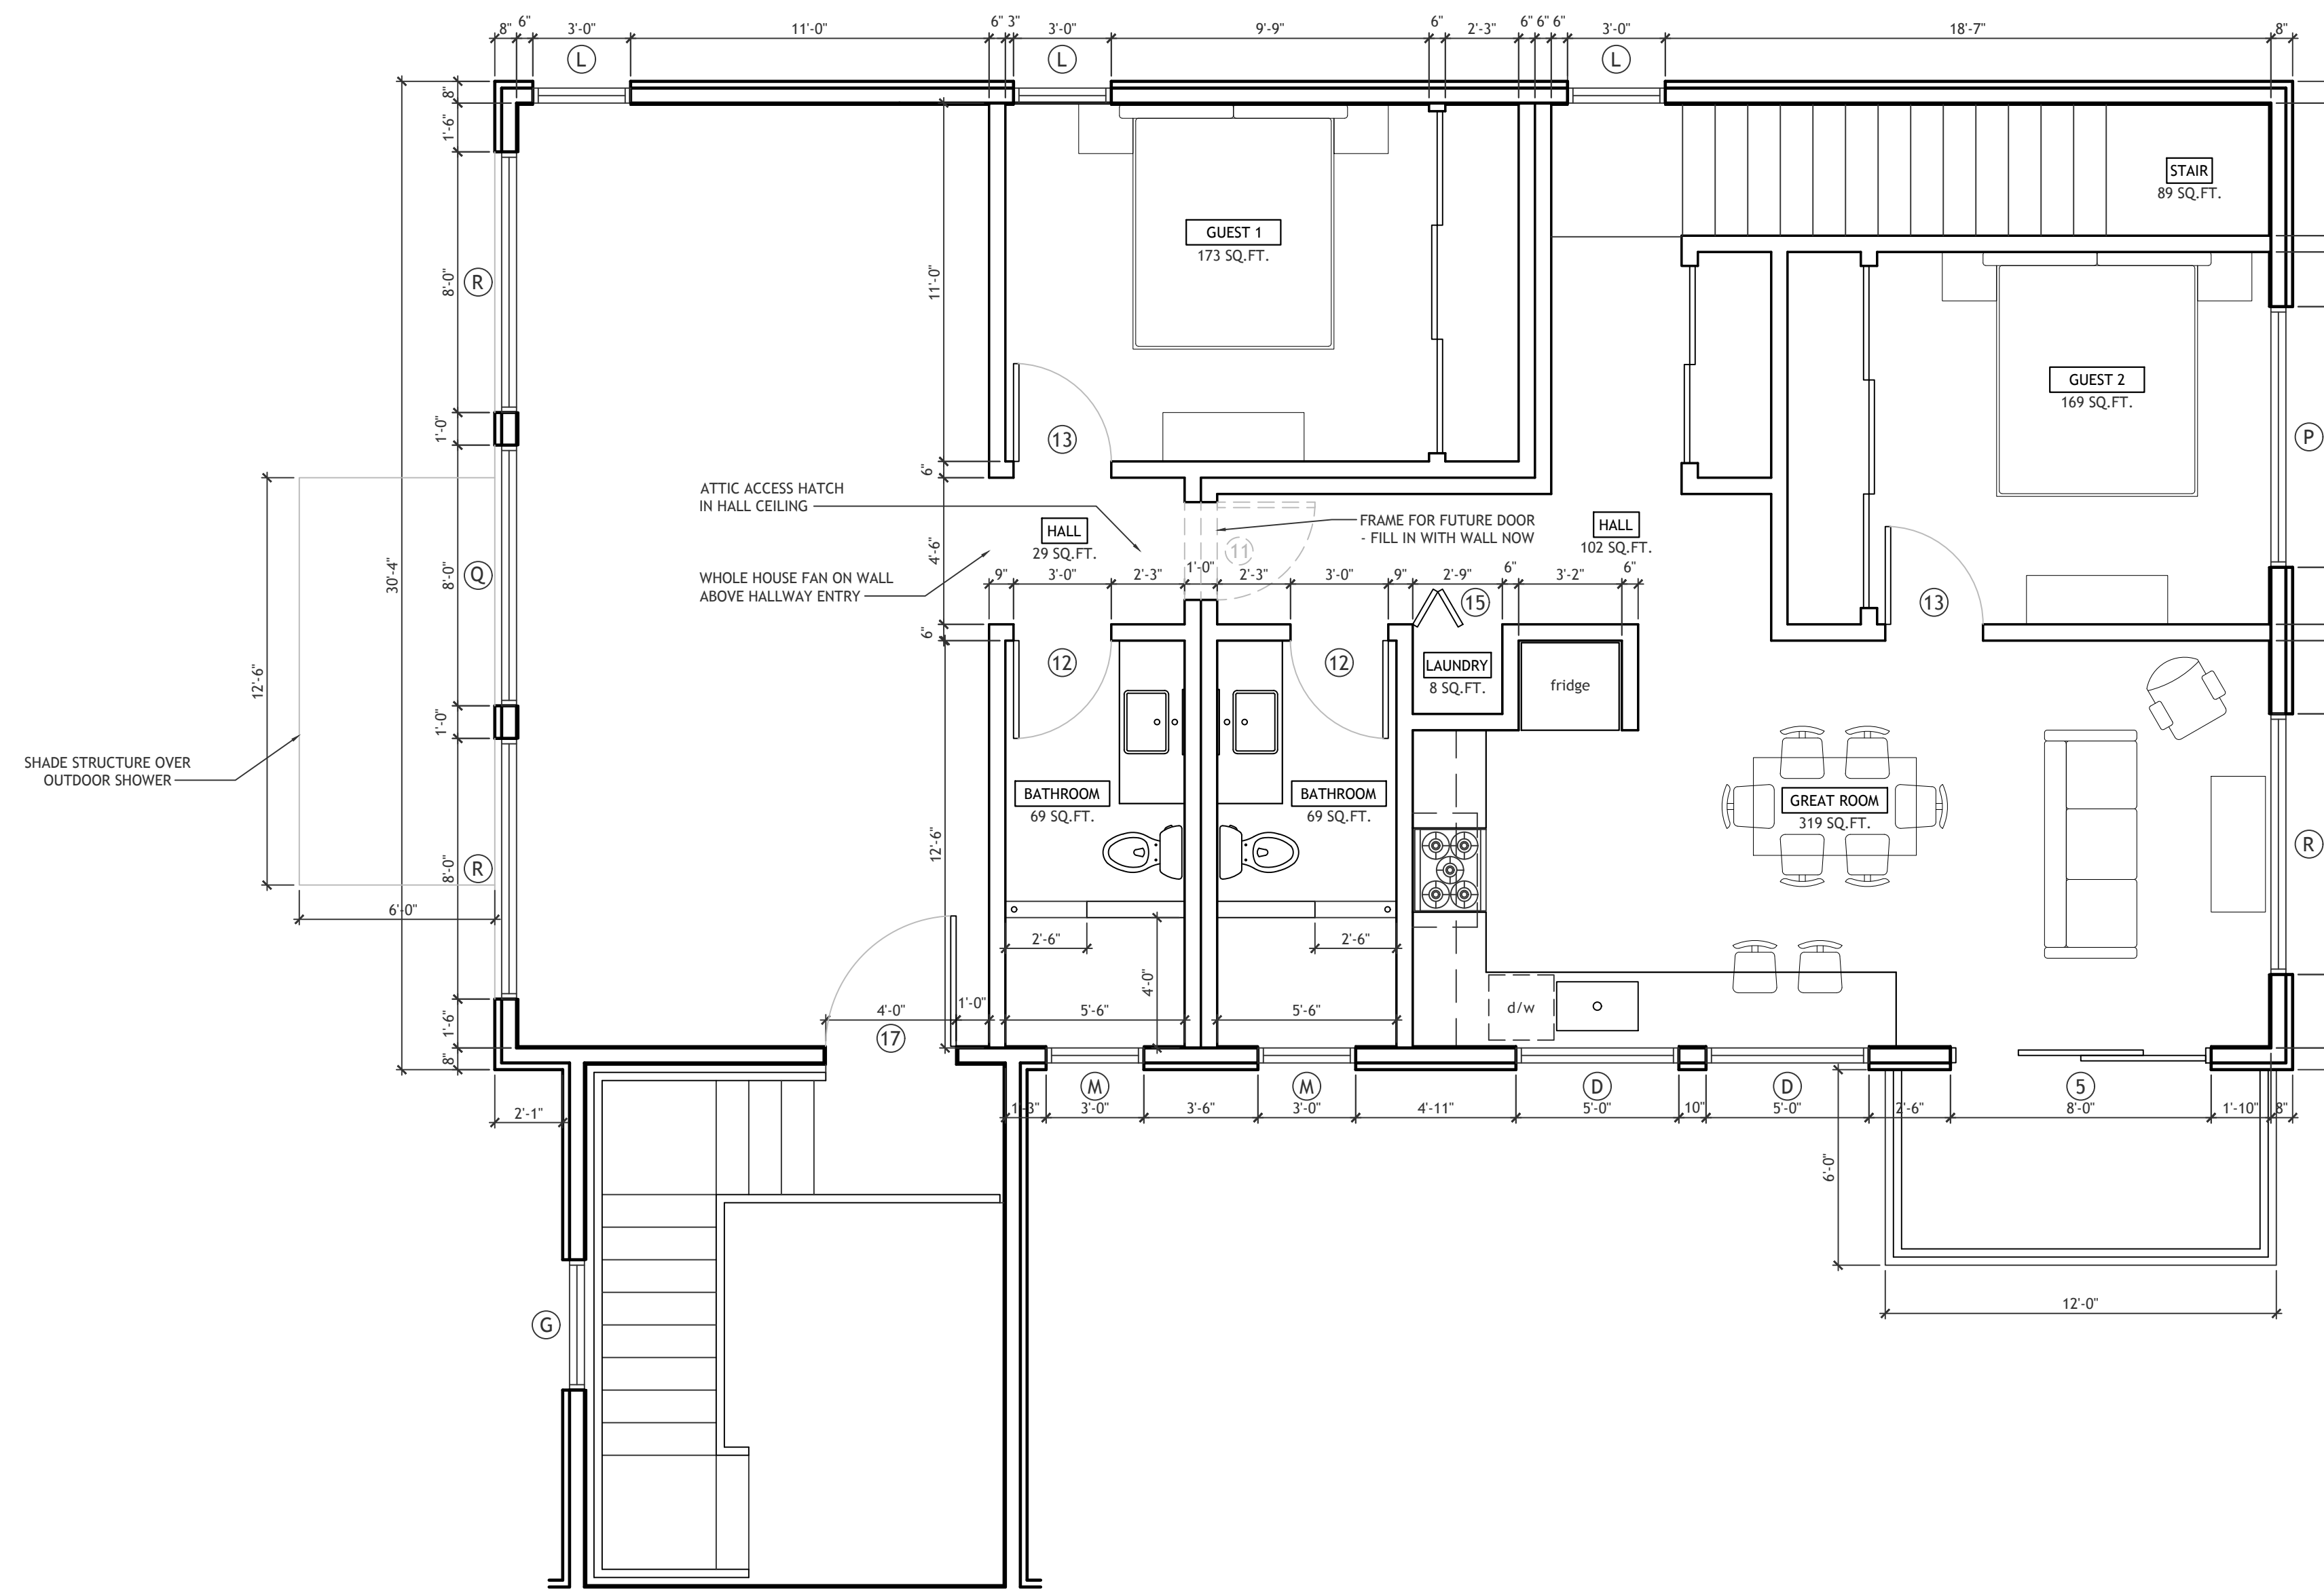



SECOND FLOOR PLAN

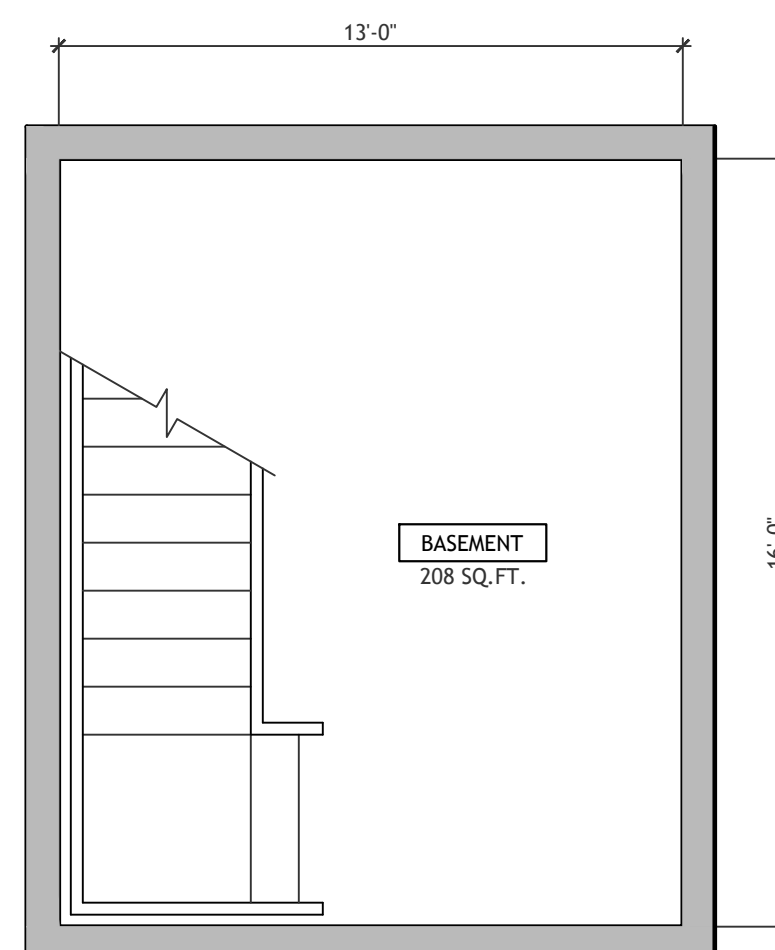


BASEMENT

CONTRACT DATE: 1.11.22
BUILDING TYPE: SFR
PLAN VERSION: SUB 1
PLOT DATE: 10.19.22

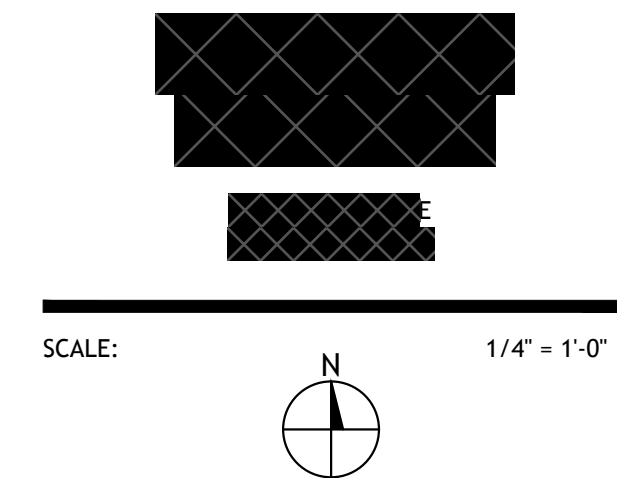


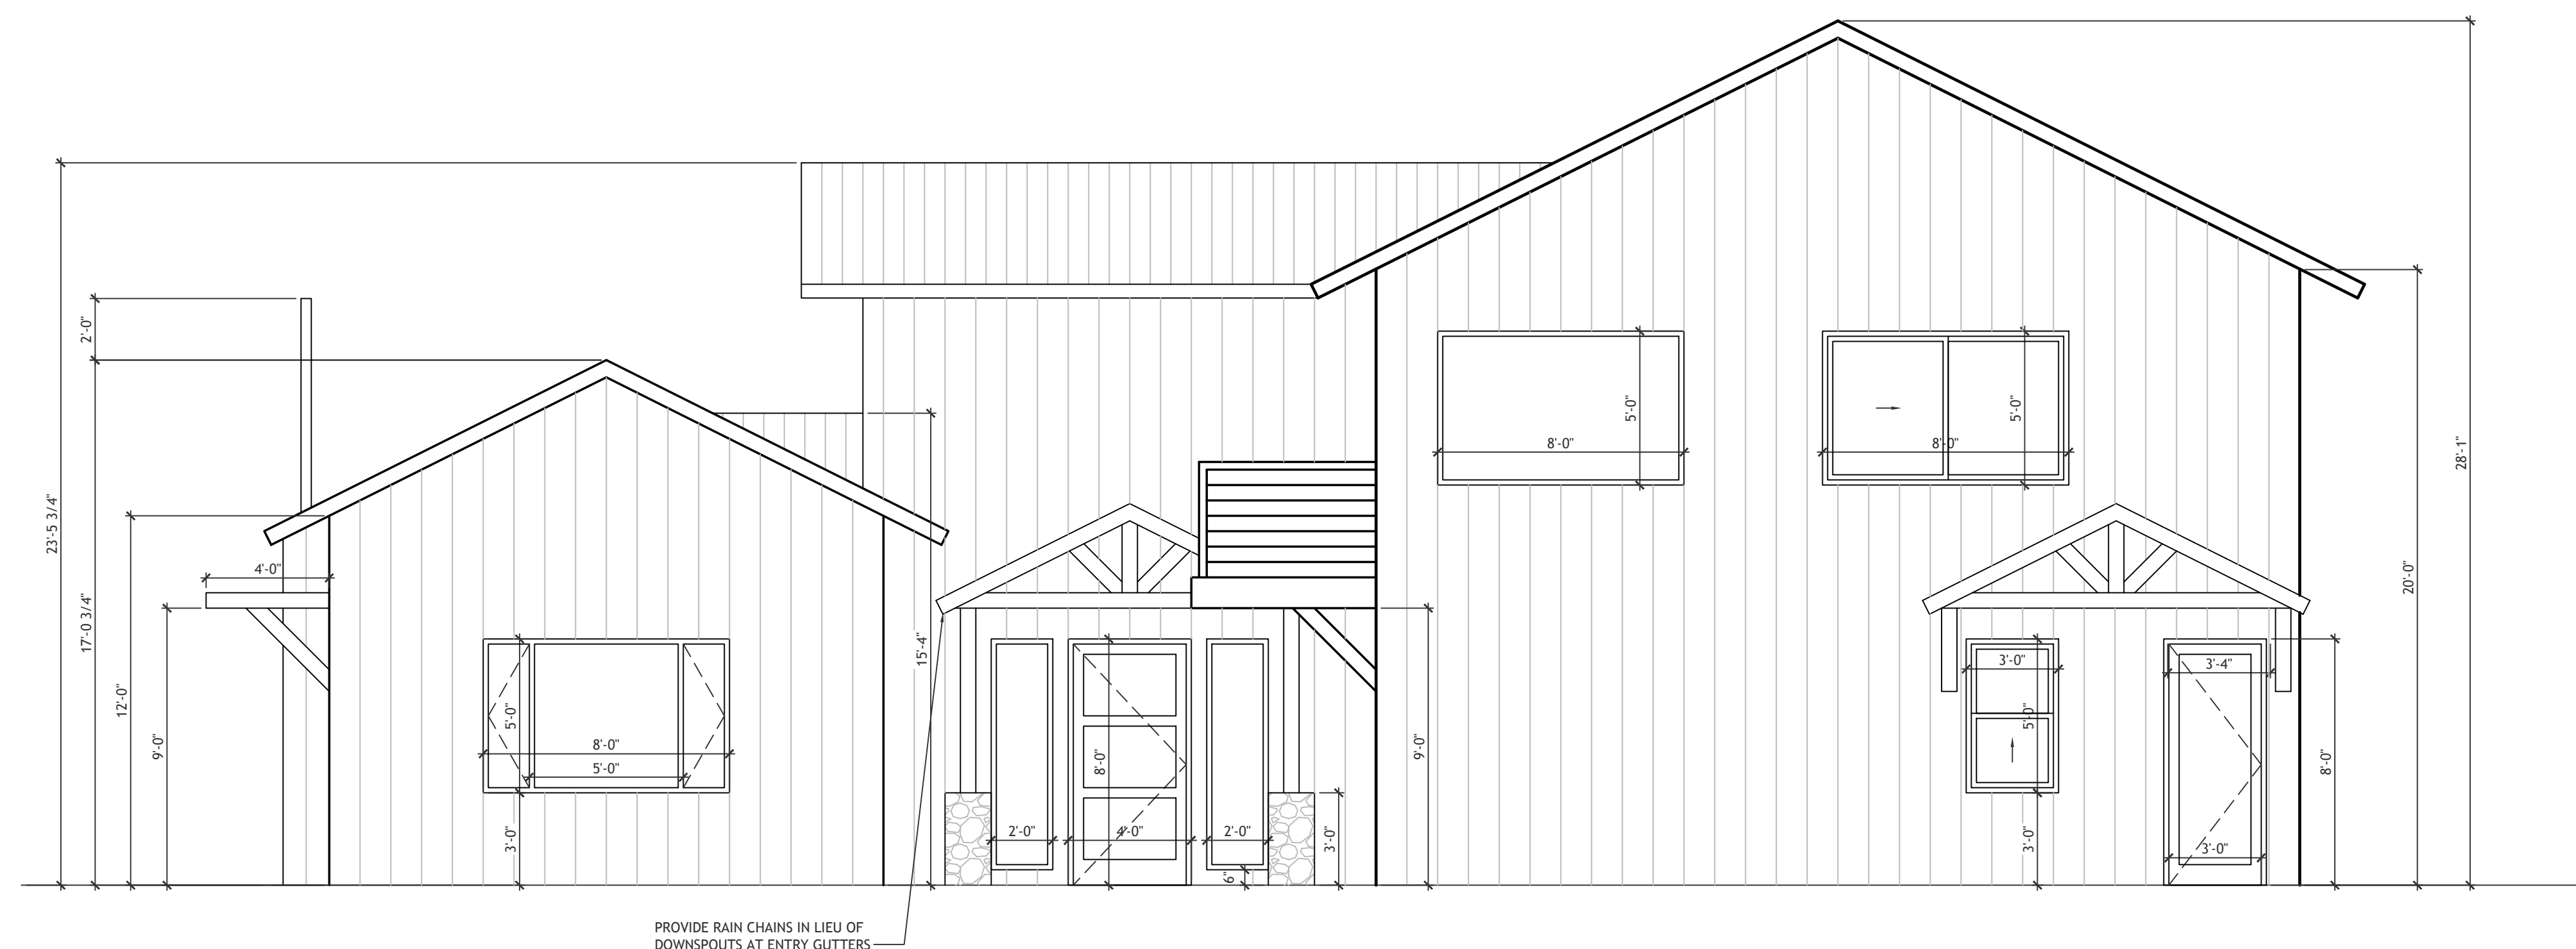


EAST ELEVATION

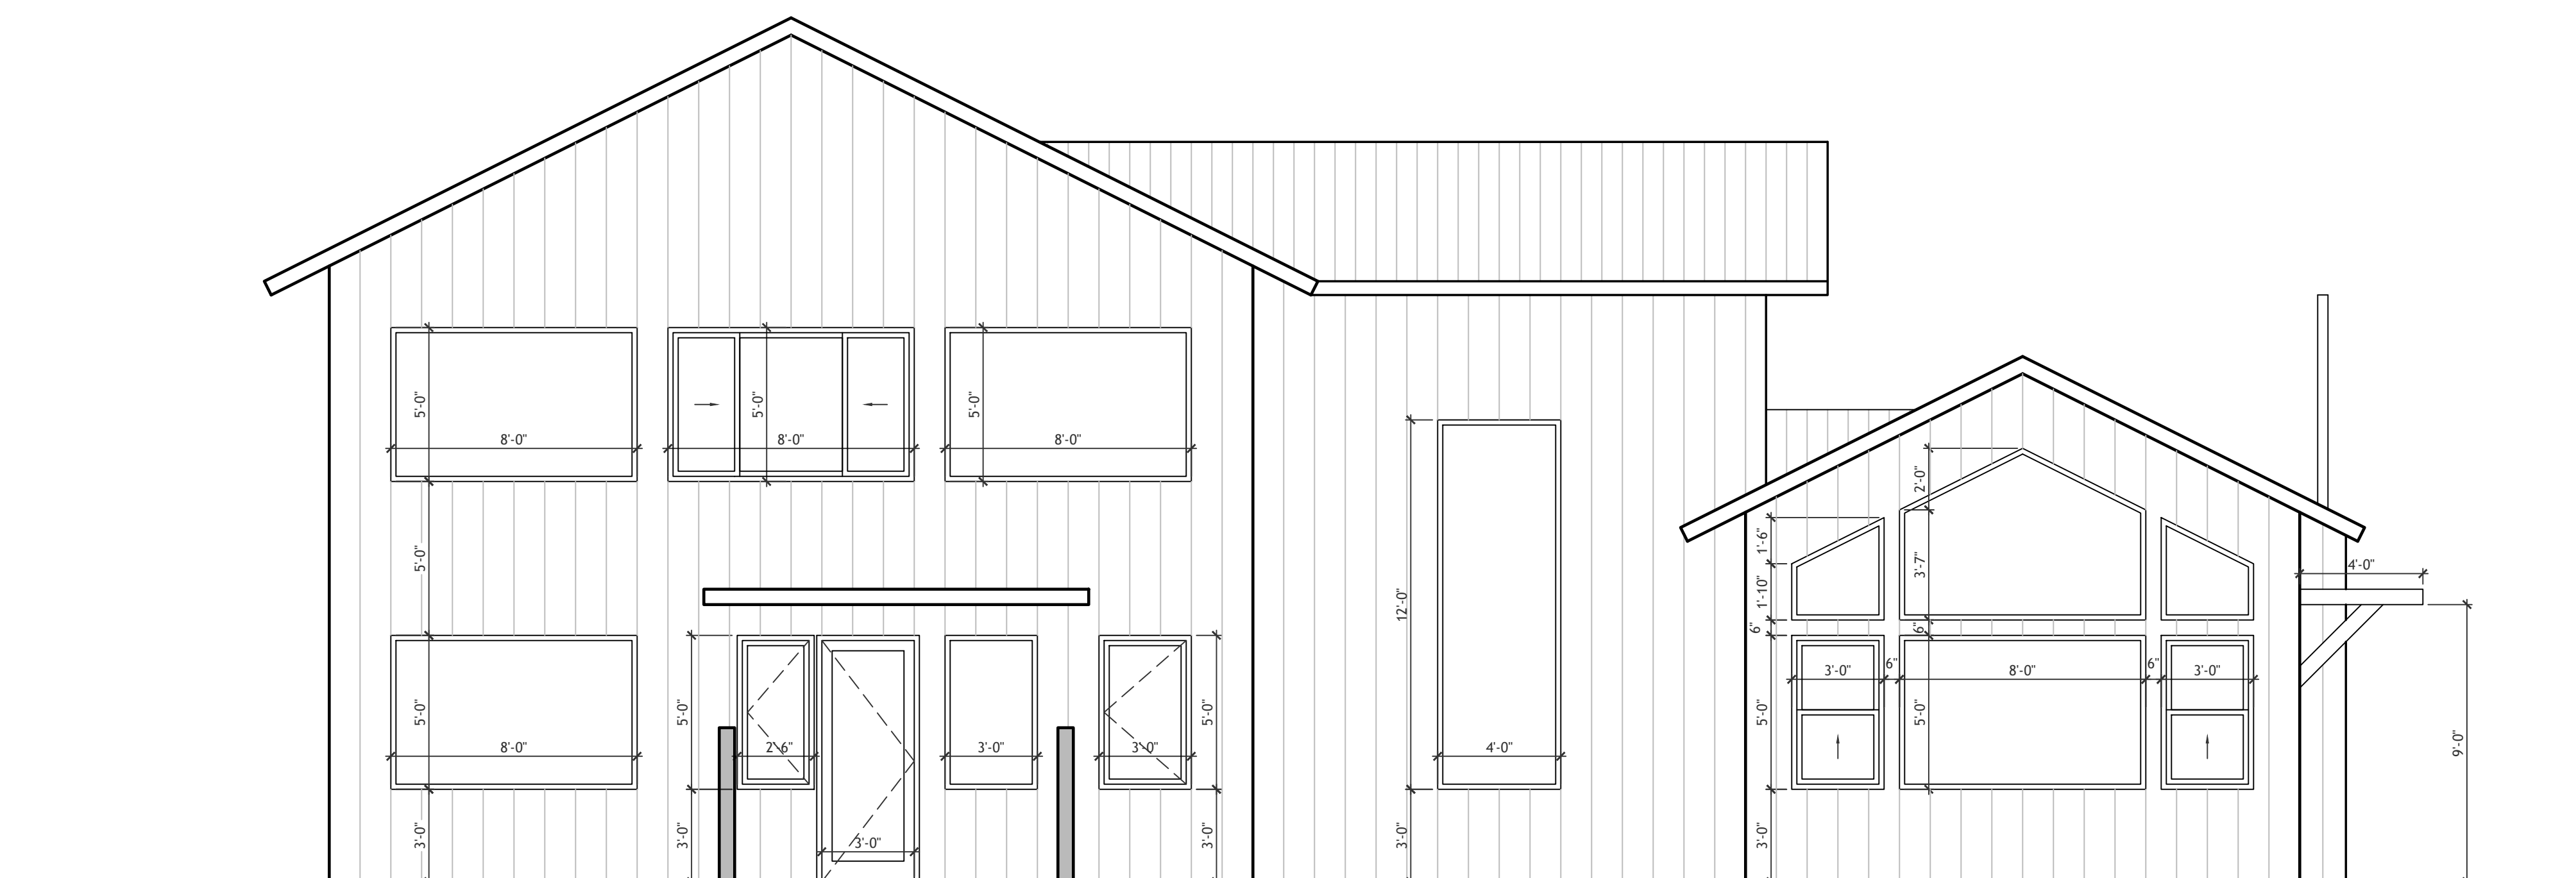


WEST ELEVATION

 

CONTRACT DATE: 1.11.22
BUILDING TYPE: SFR
PLAN VERSION: SUB 1
PLOT DATE: 10.19.22

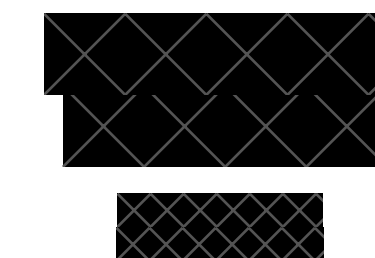

SCALE: 1/4" = 1'-0"

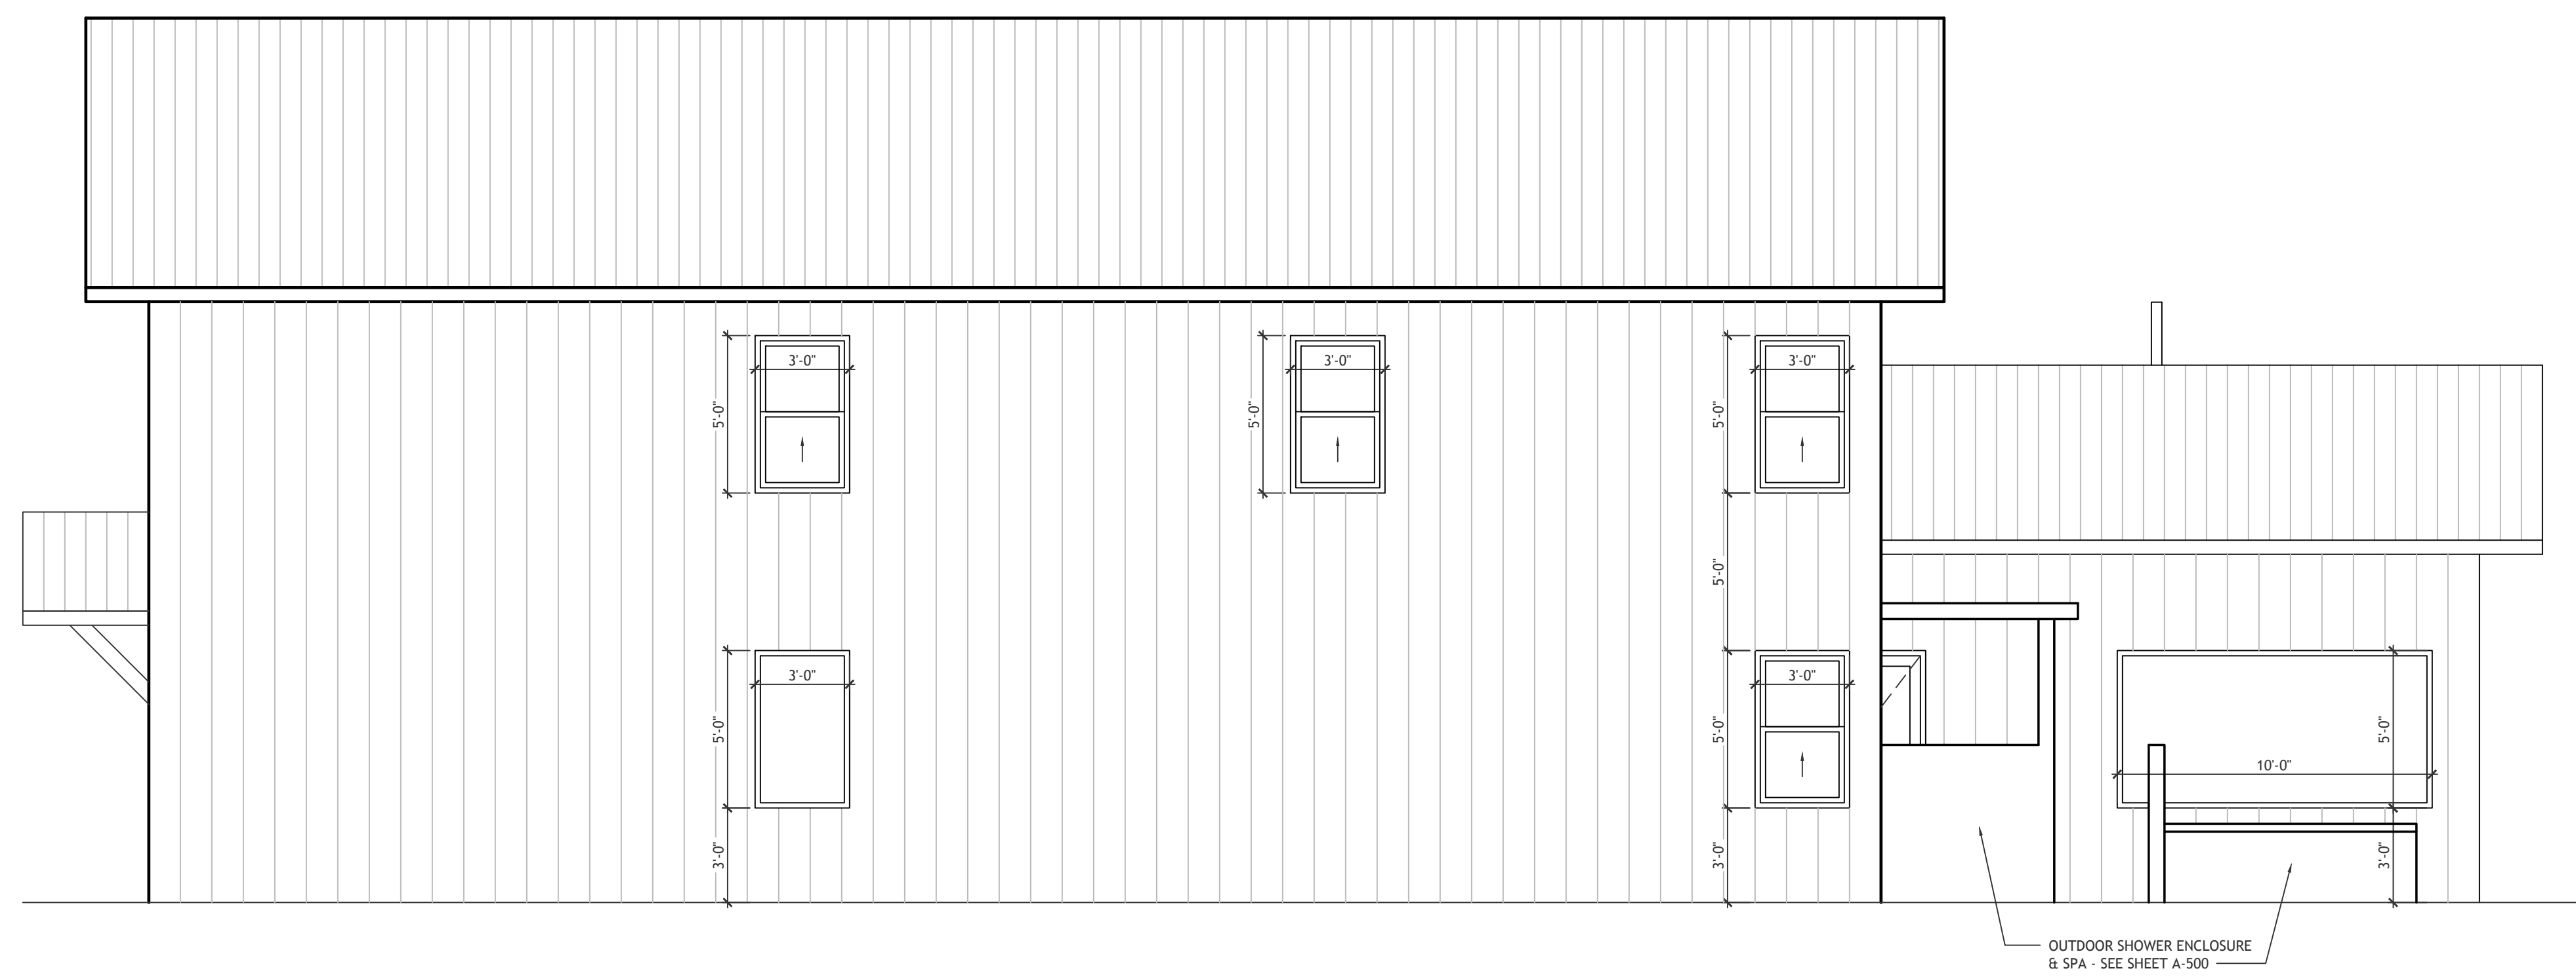


NORTH ELEVATION




SOUTH ELEVATION


CONTRACT DATE: 1.11.22
BUILDING TYPE: SFR
PLAN VERSION: SUB 1
PLOT DATE: 10.19.22

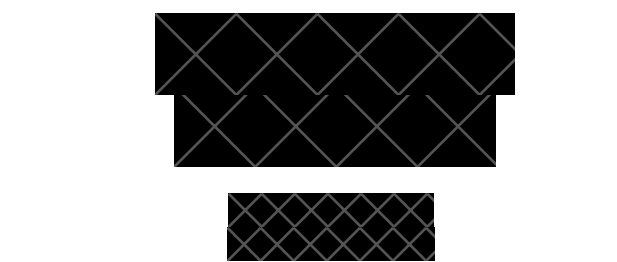


SCALE: 1/4" = 1'-0"

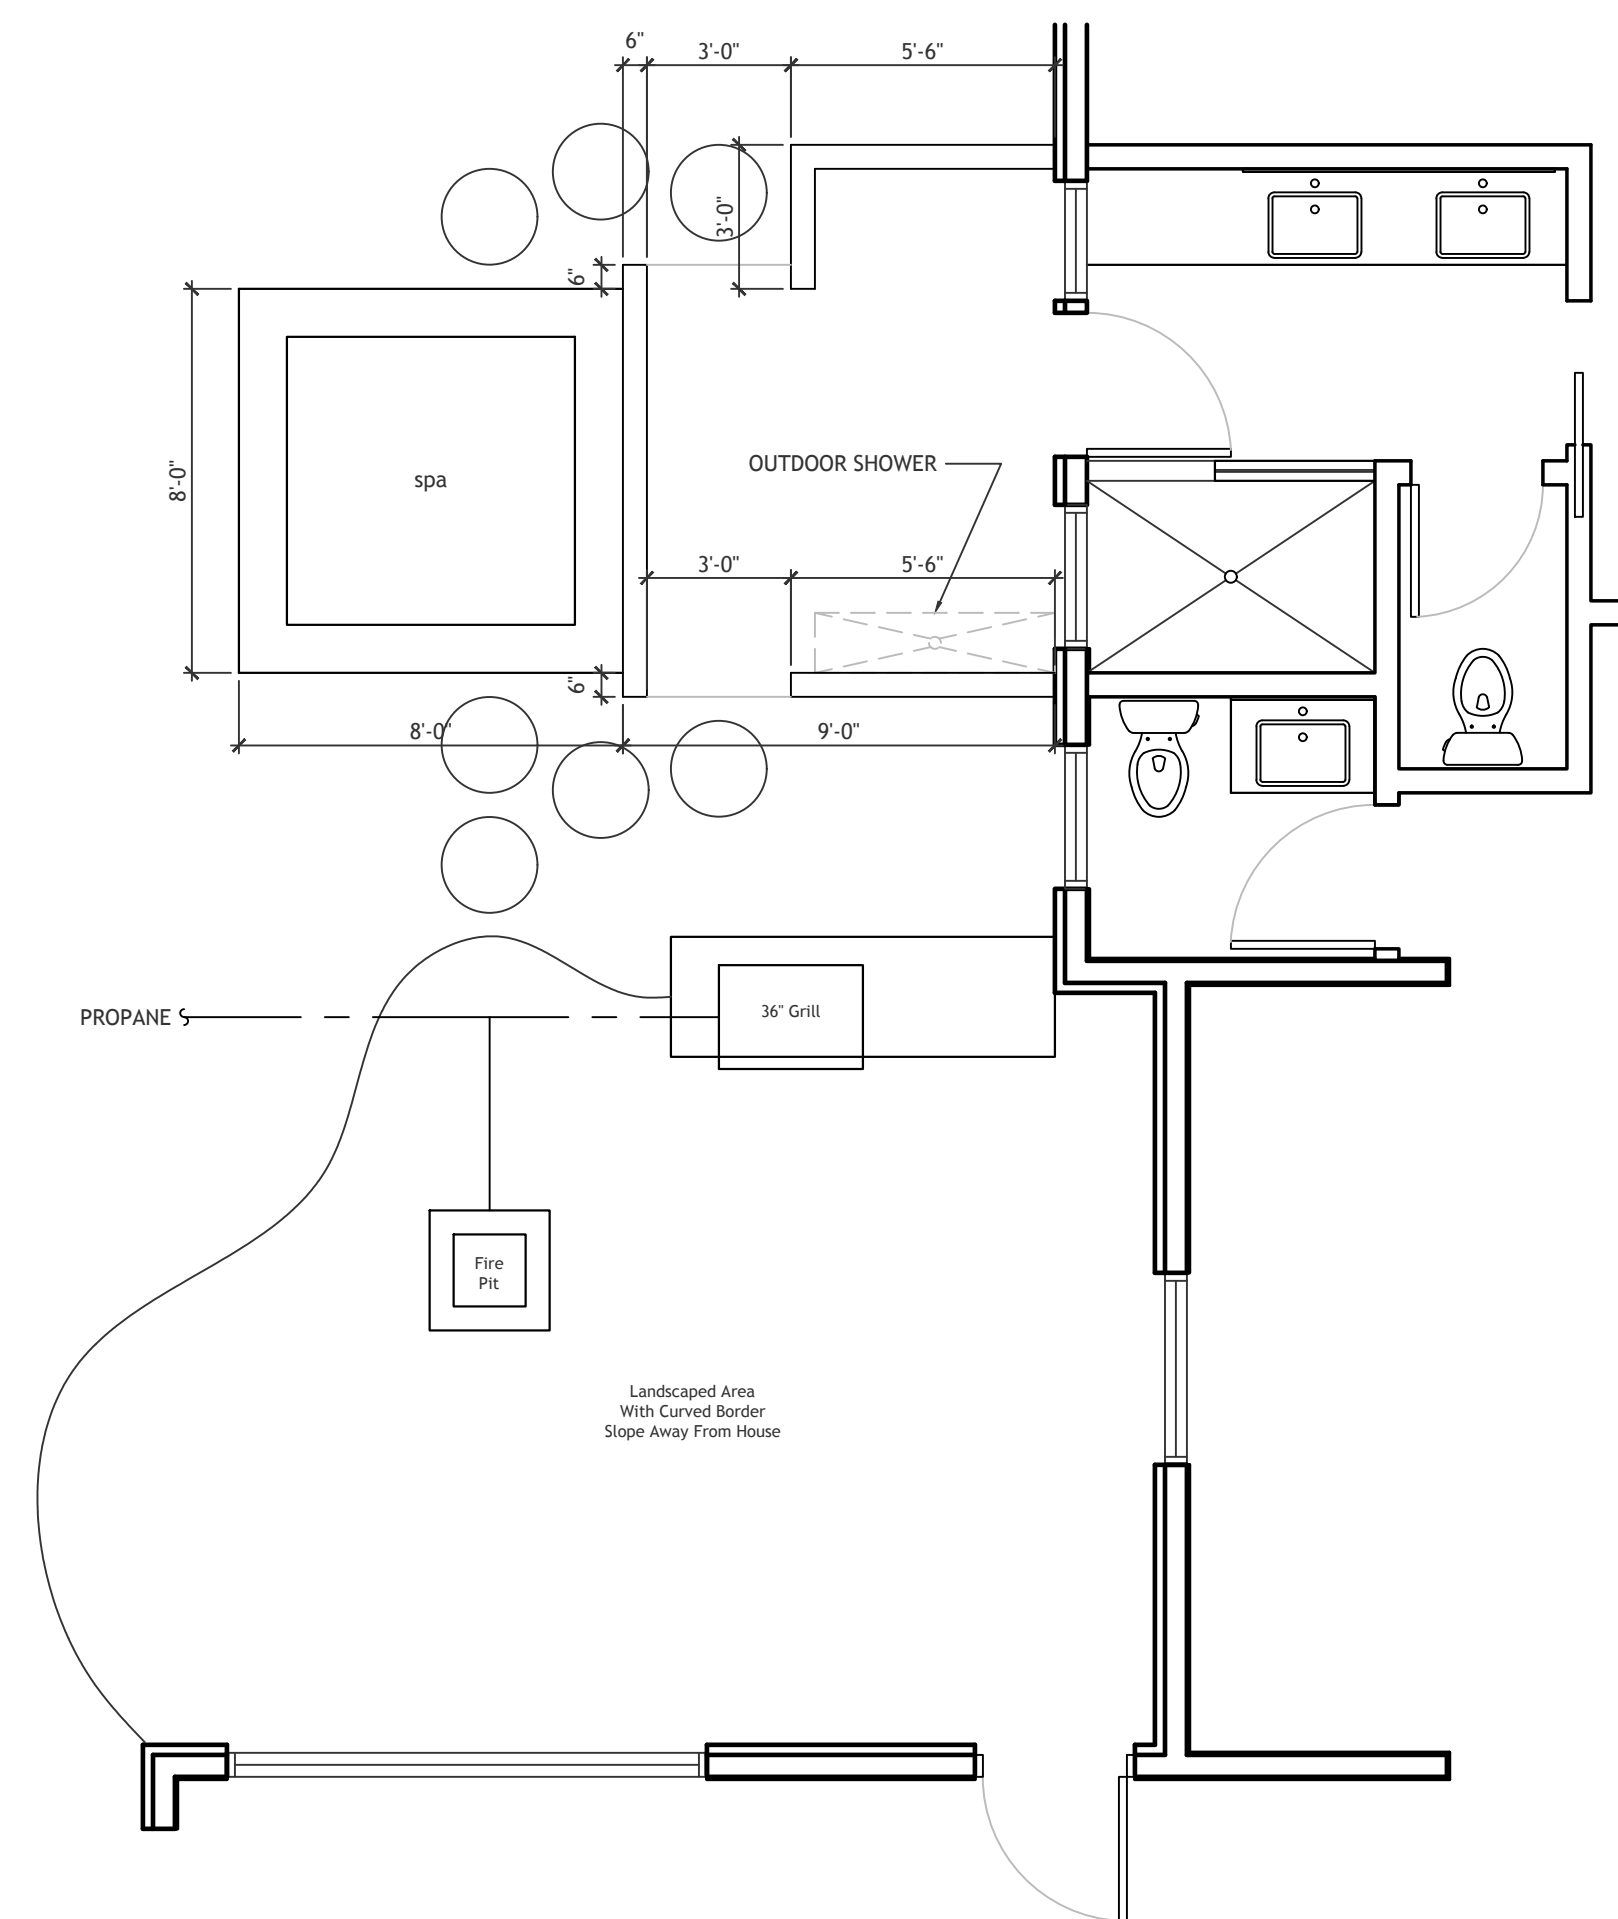

SPA & OUTDOOR SHOWER ENCLOSURE PLAN

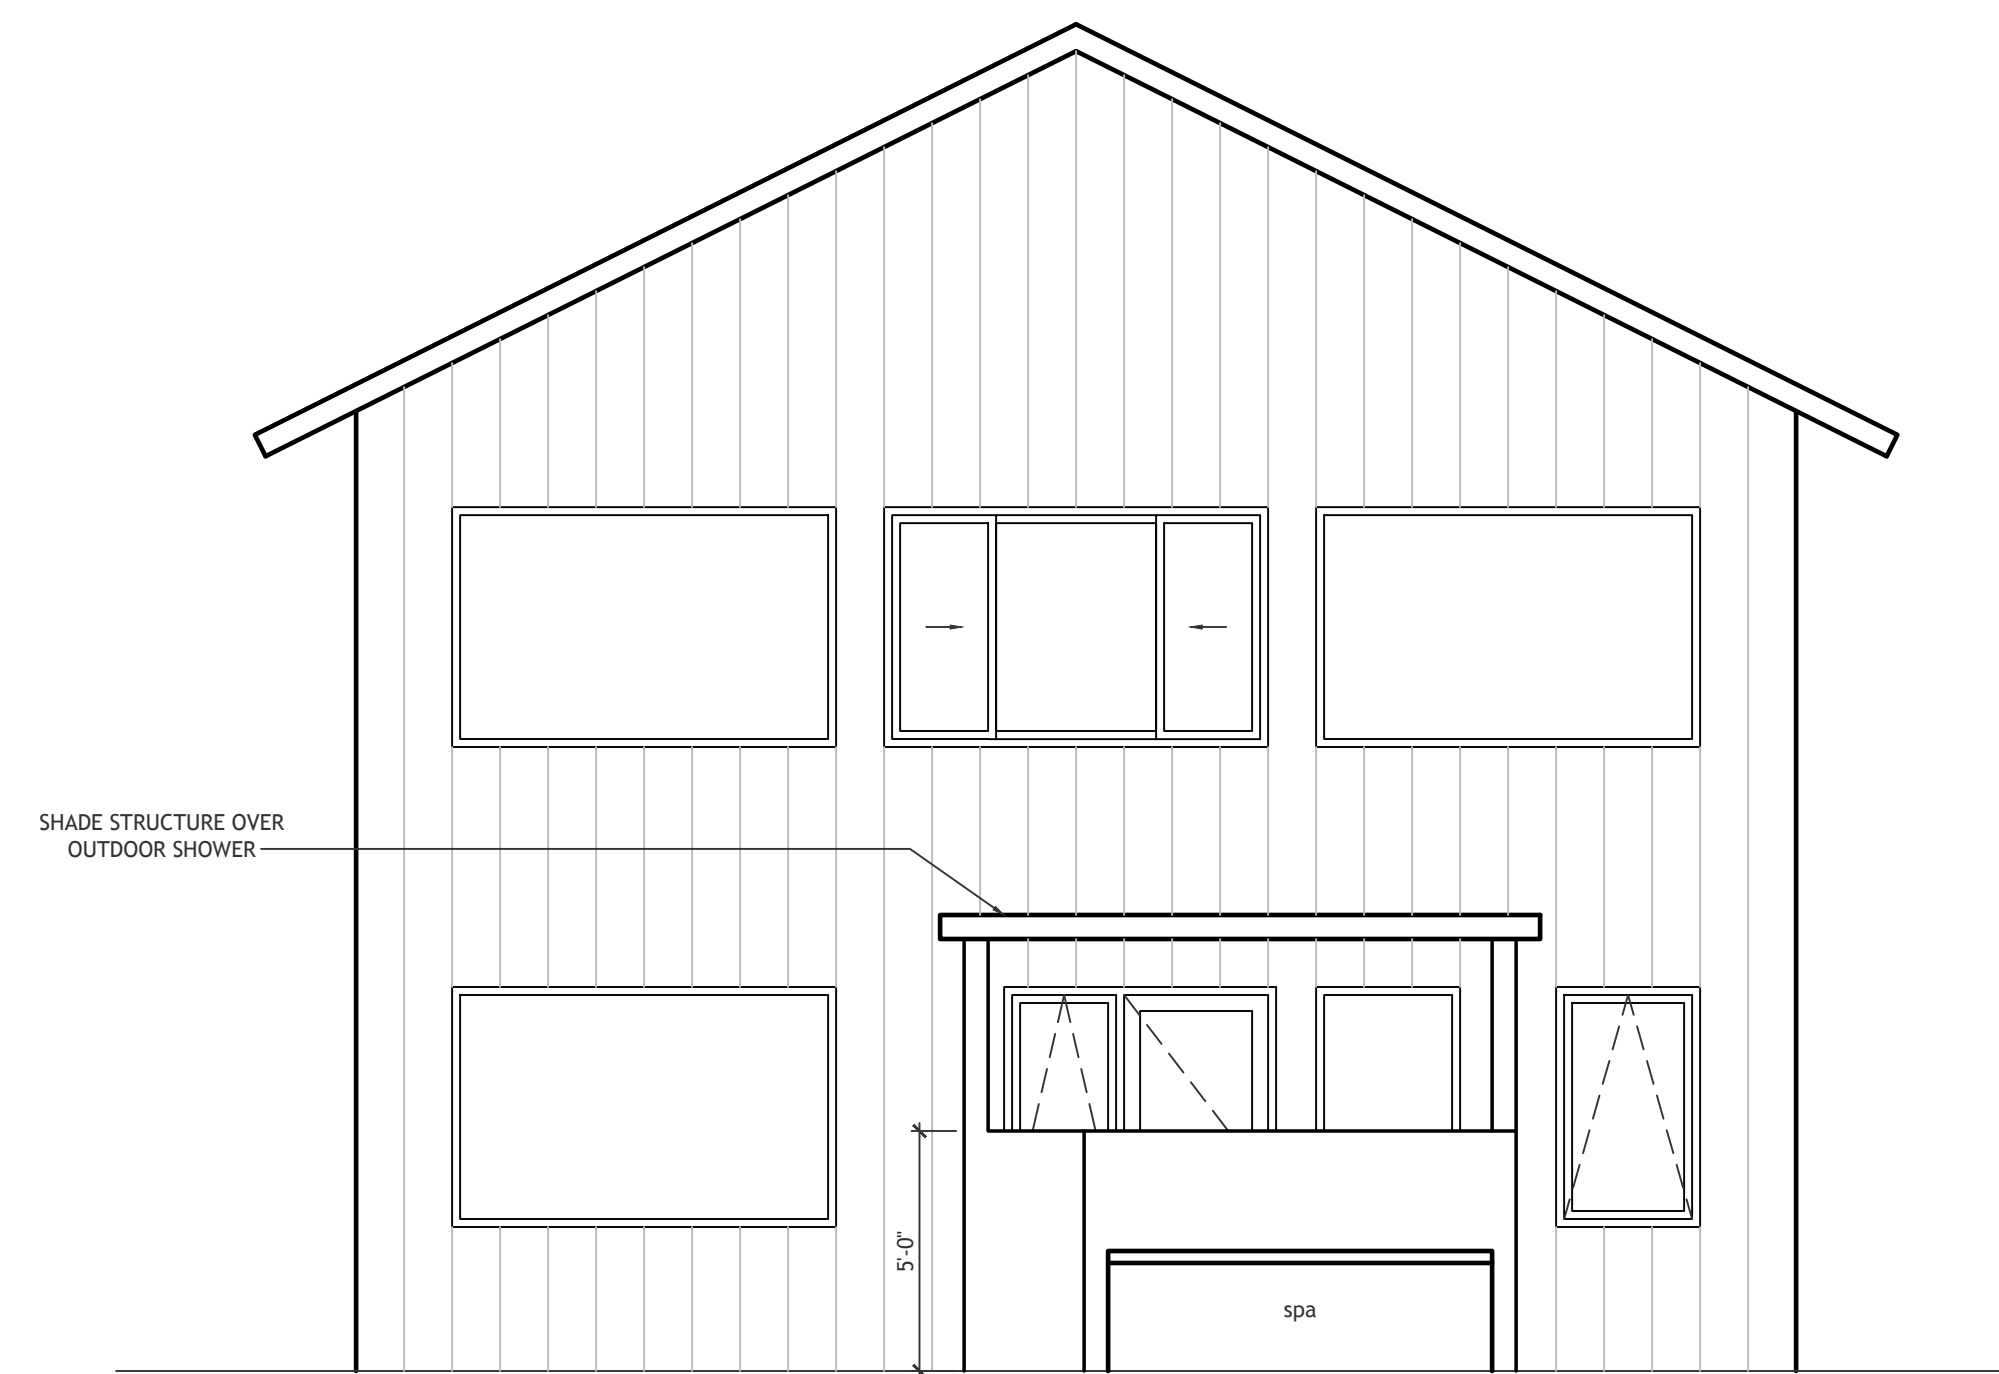

SPA & OUTDOOR SHOWER ENCLOSURE ELEVATION

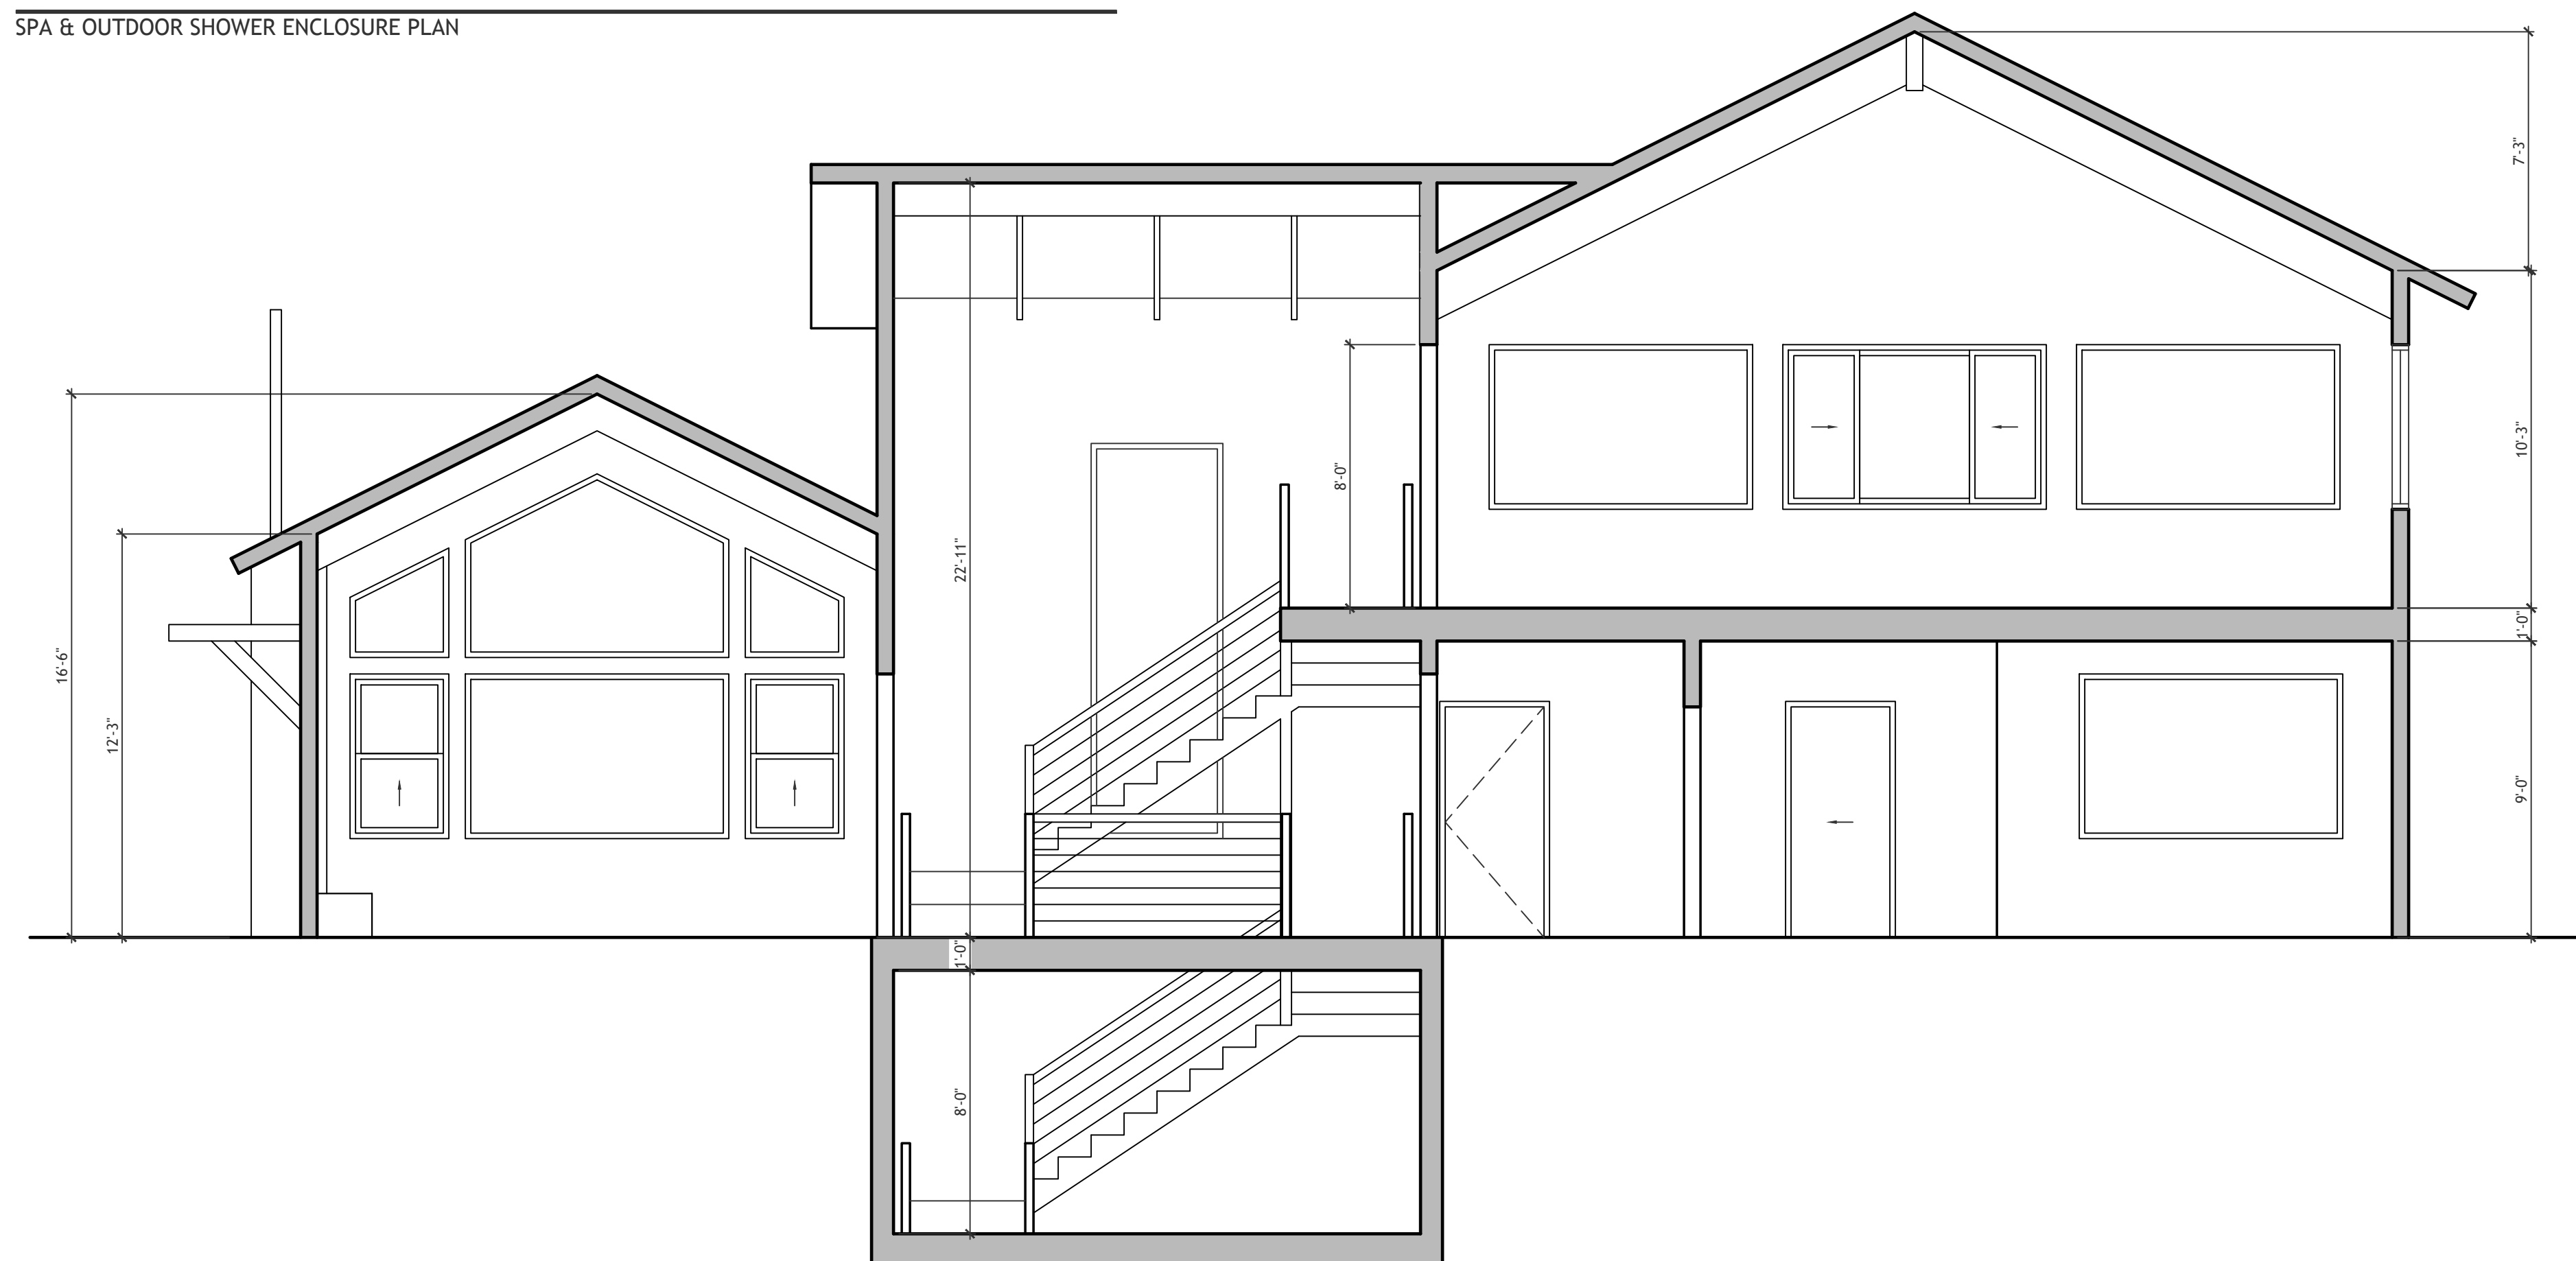

TRANSVERSE SECTION THROUGH ENTRY

CONTRACT DATE: 1.11.22
BUILDING TYPE: SFR
PLAN VERSION: SUB 1
PLOT DATE: 10.19.22

SCALE: 1/4" = 1'-0"