


1 N/S BUILDING SECTION 1
1/4" = 1'-0"

RIDGE
36' - 3"


- L3 BOT OF TRUSS
26' - 3 1/2"
- L3 T.O. SUBFLOOR
19' - 3 1/2"
- L3 B.O. FRAMING
18' - 2 7/8"
- L2 T.O. SUBFLOOR
10' - 1 3/4"
- L2 B.O. FRAMING
9' - 1 1/8"
- T.O. SLAB
0' - 0"
- FOUNDATION
-2' - 0"

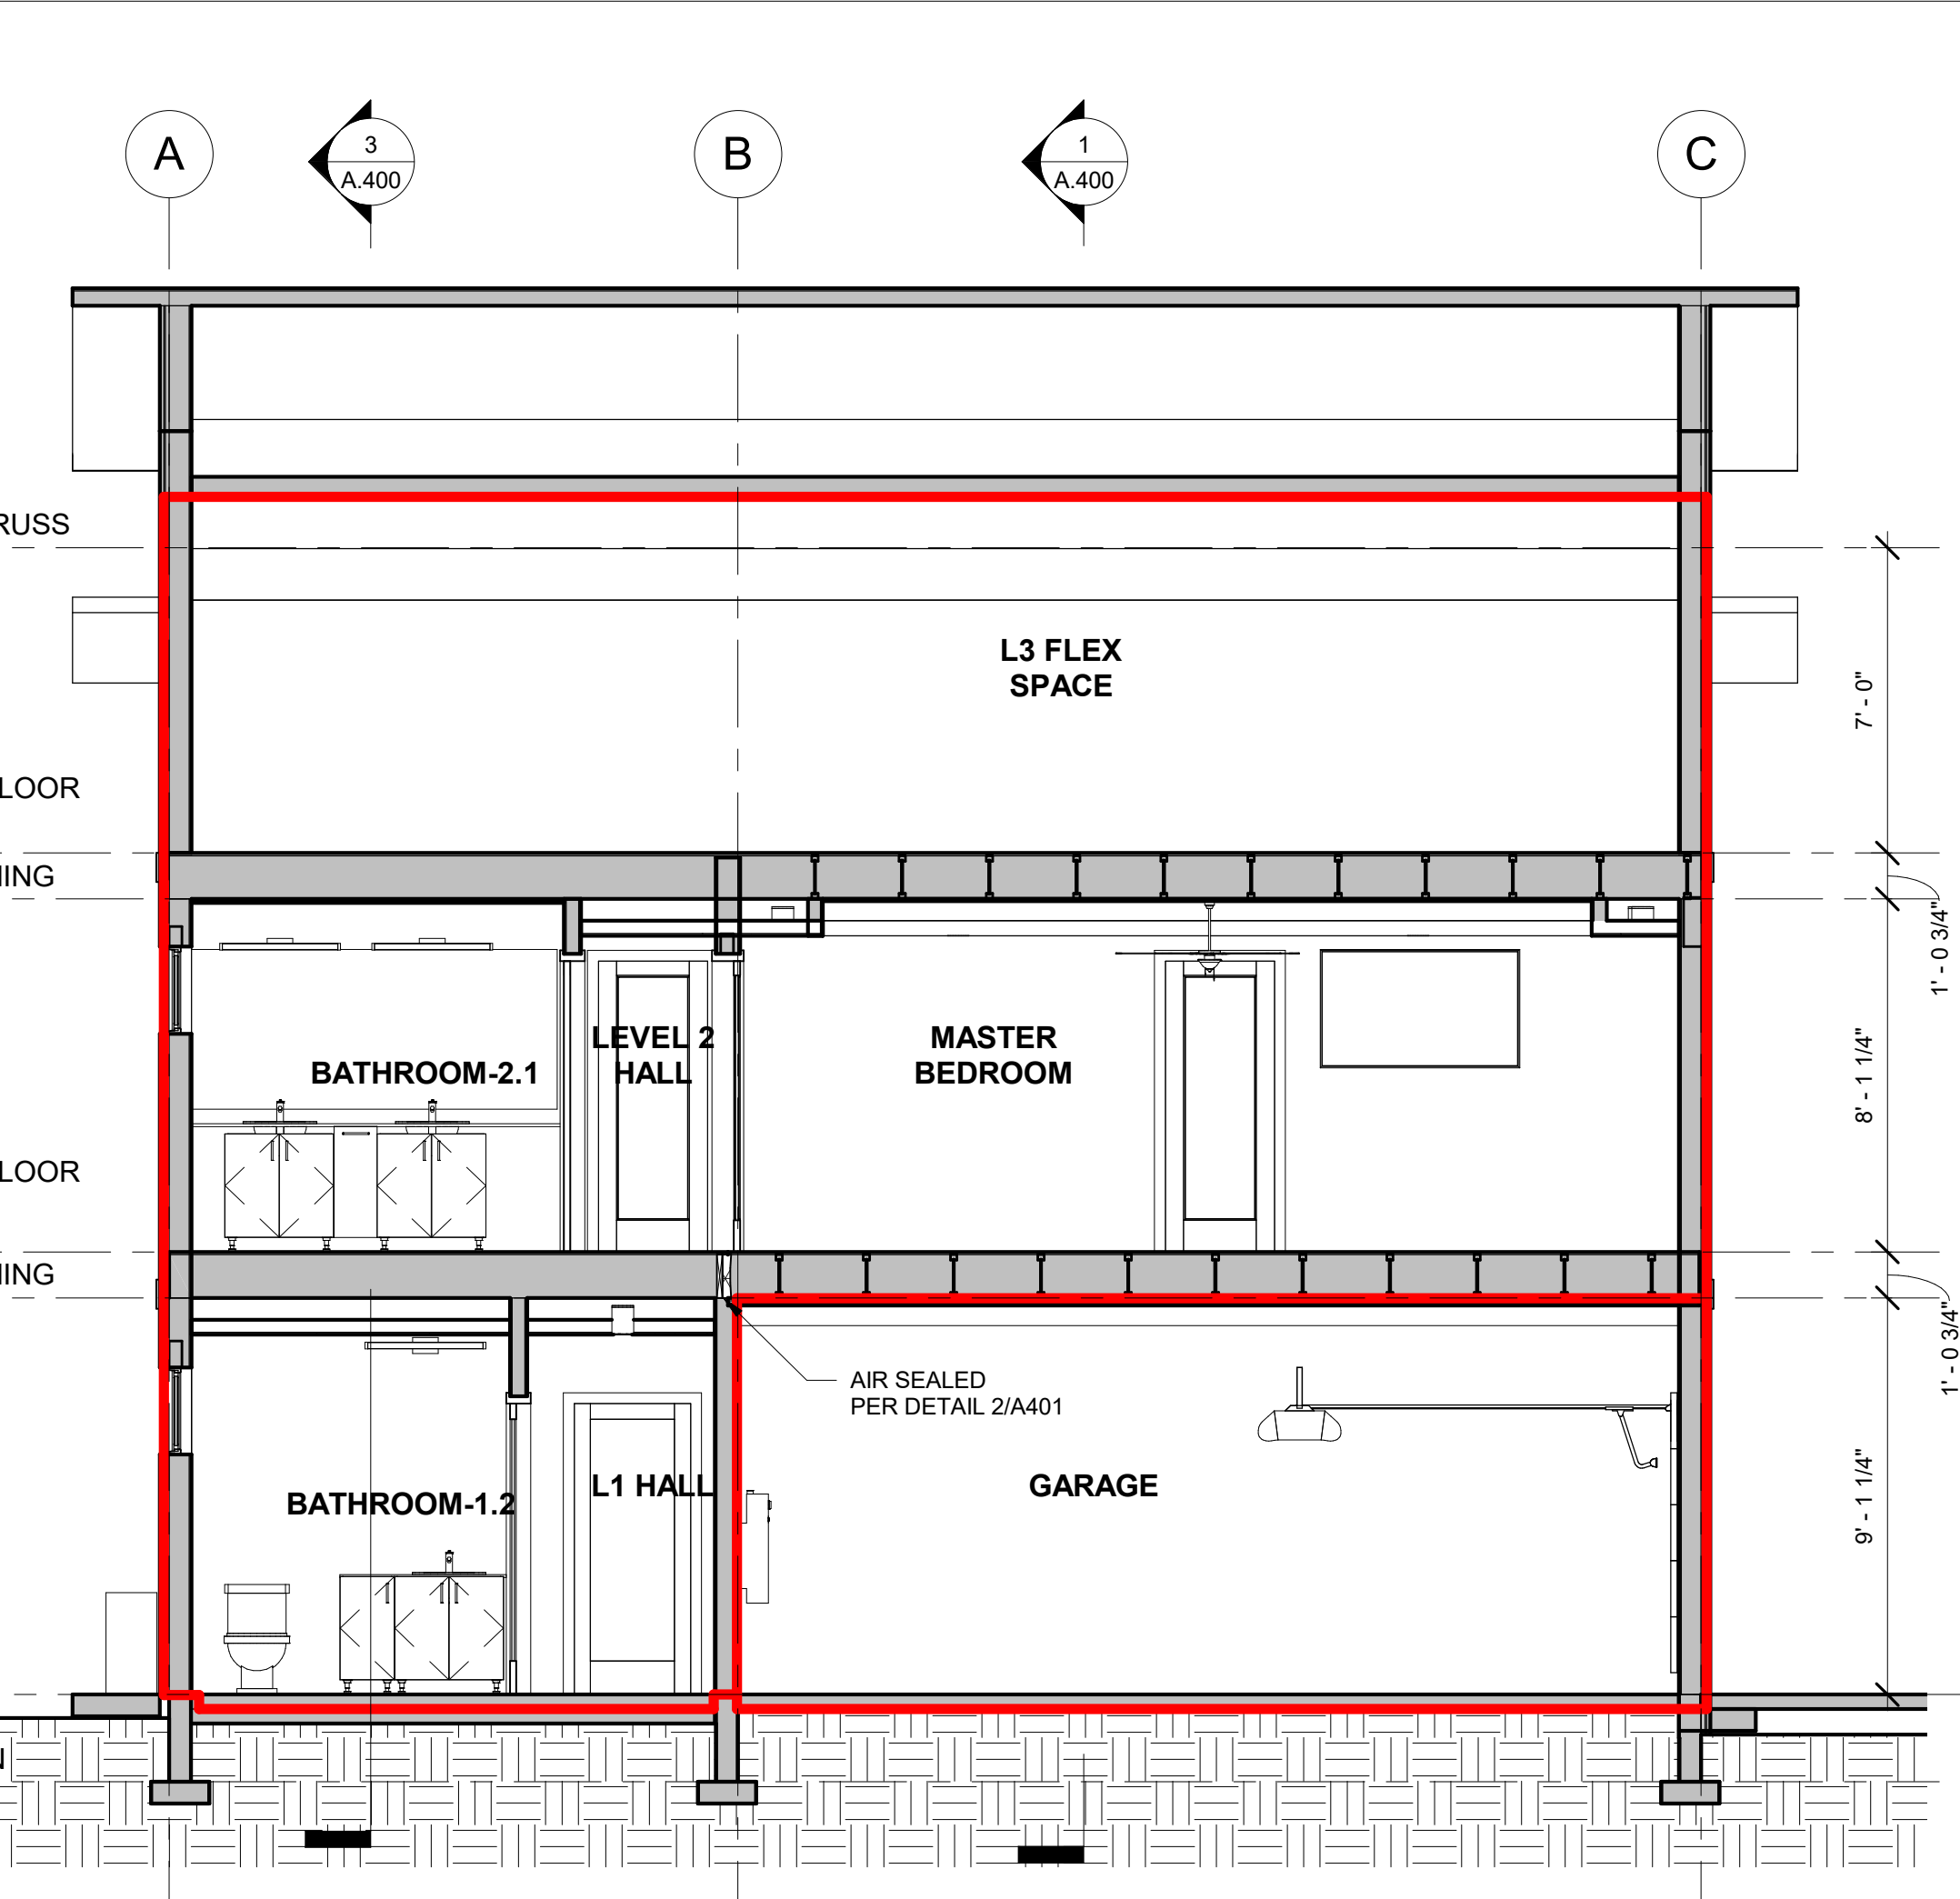


2 E/W BUILDING SECTION 1
1/4" = 1'-0"

RIDGE
36' - 3"

- L3 BOT OF TRUSS
26' - 3 1/2"
- L3 T.O. SUBFLOOR
19' - 3 1/2"
- L3 B.O. FRAMING
18' - 2 7/8"
- L2 T.O. SUBFLOOR
10' - 1 3/4"
- L2 B.O. FRAMING
9' - 1 1/8"
- T.O. SLAB
0' - 0"

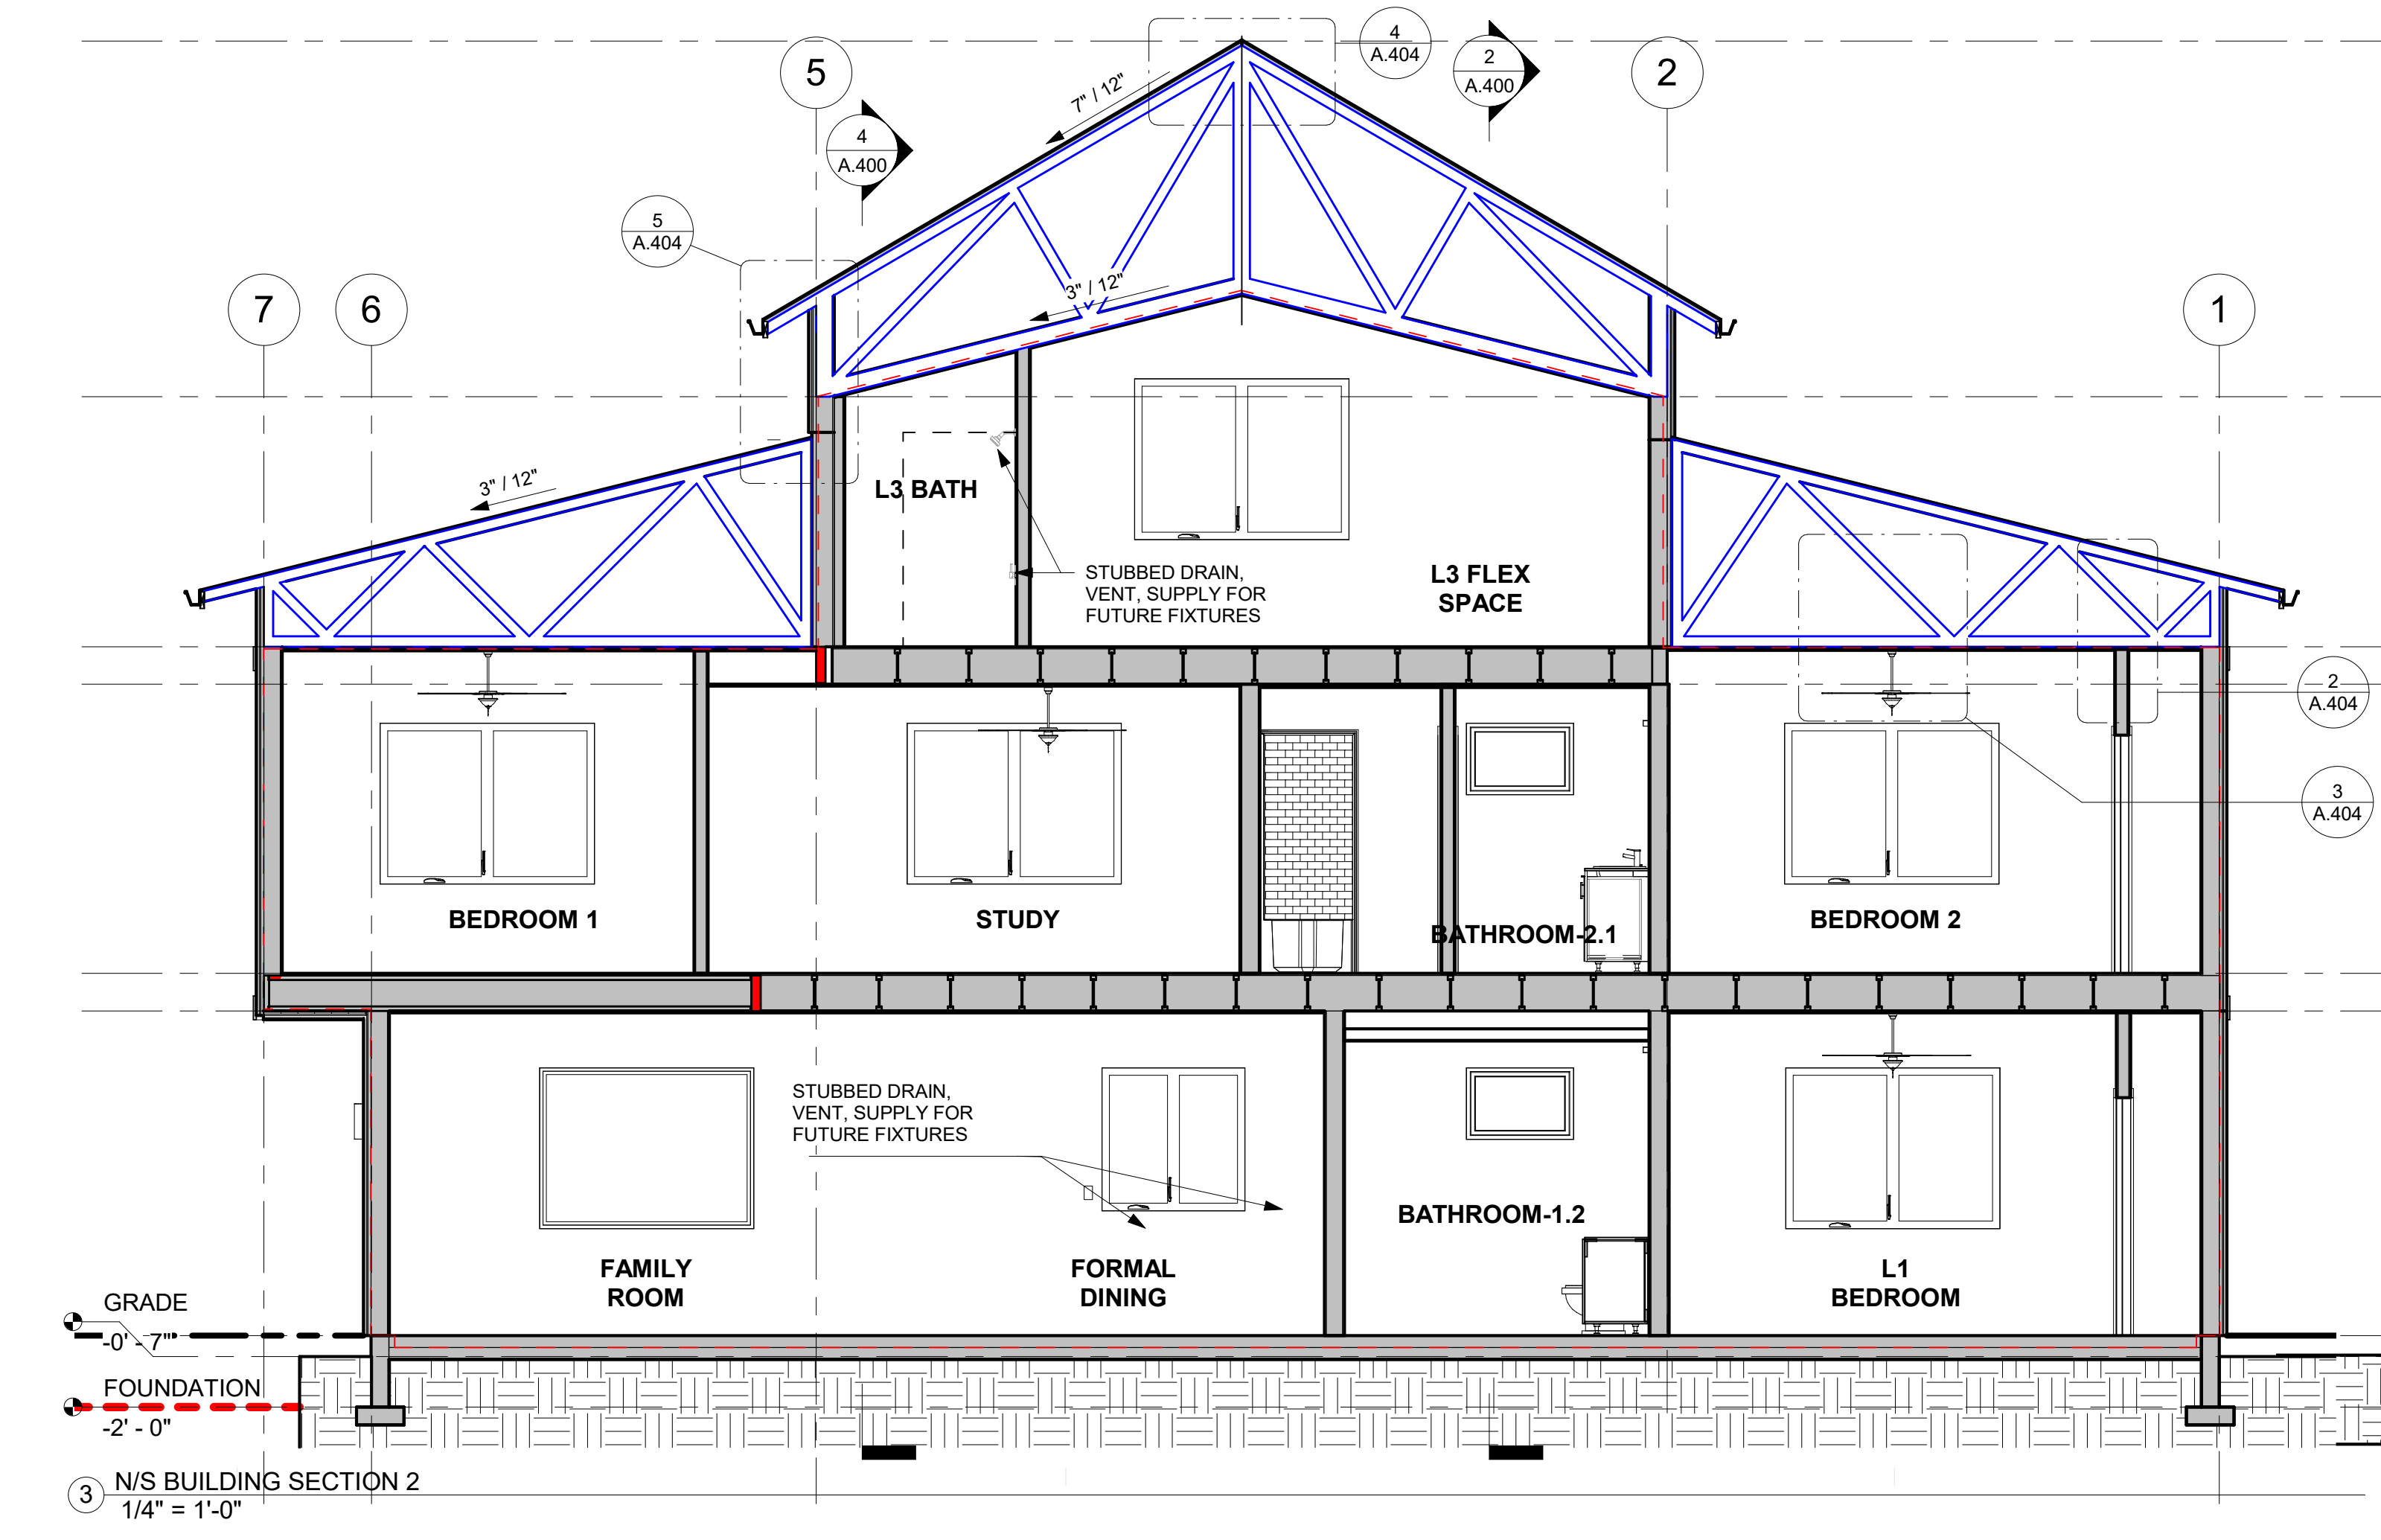

3 N/S BUILDING SECTION 2
1/4" = 1'-0"

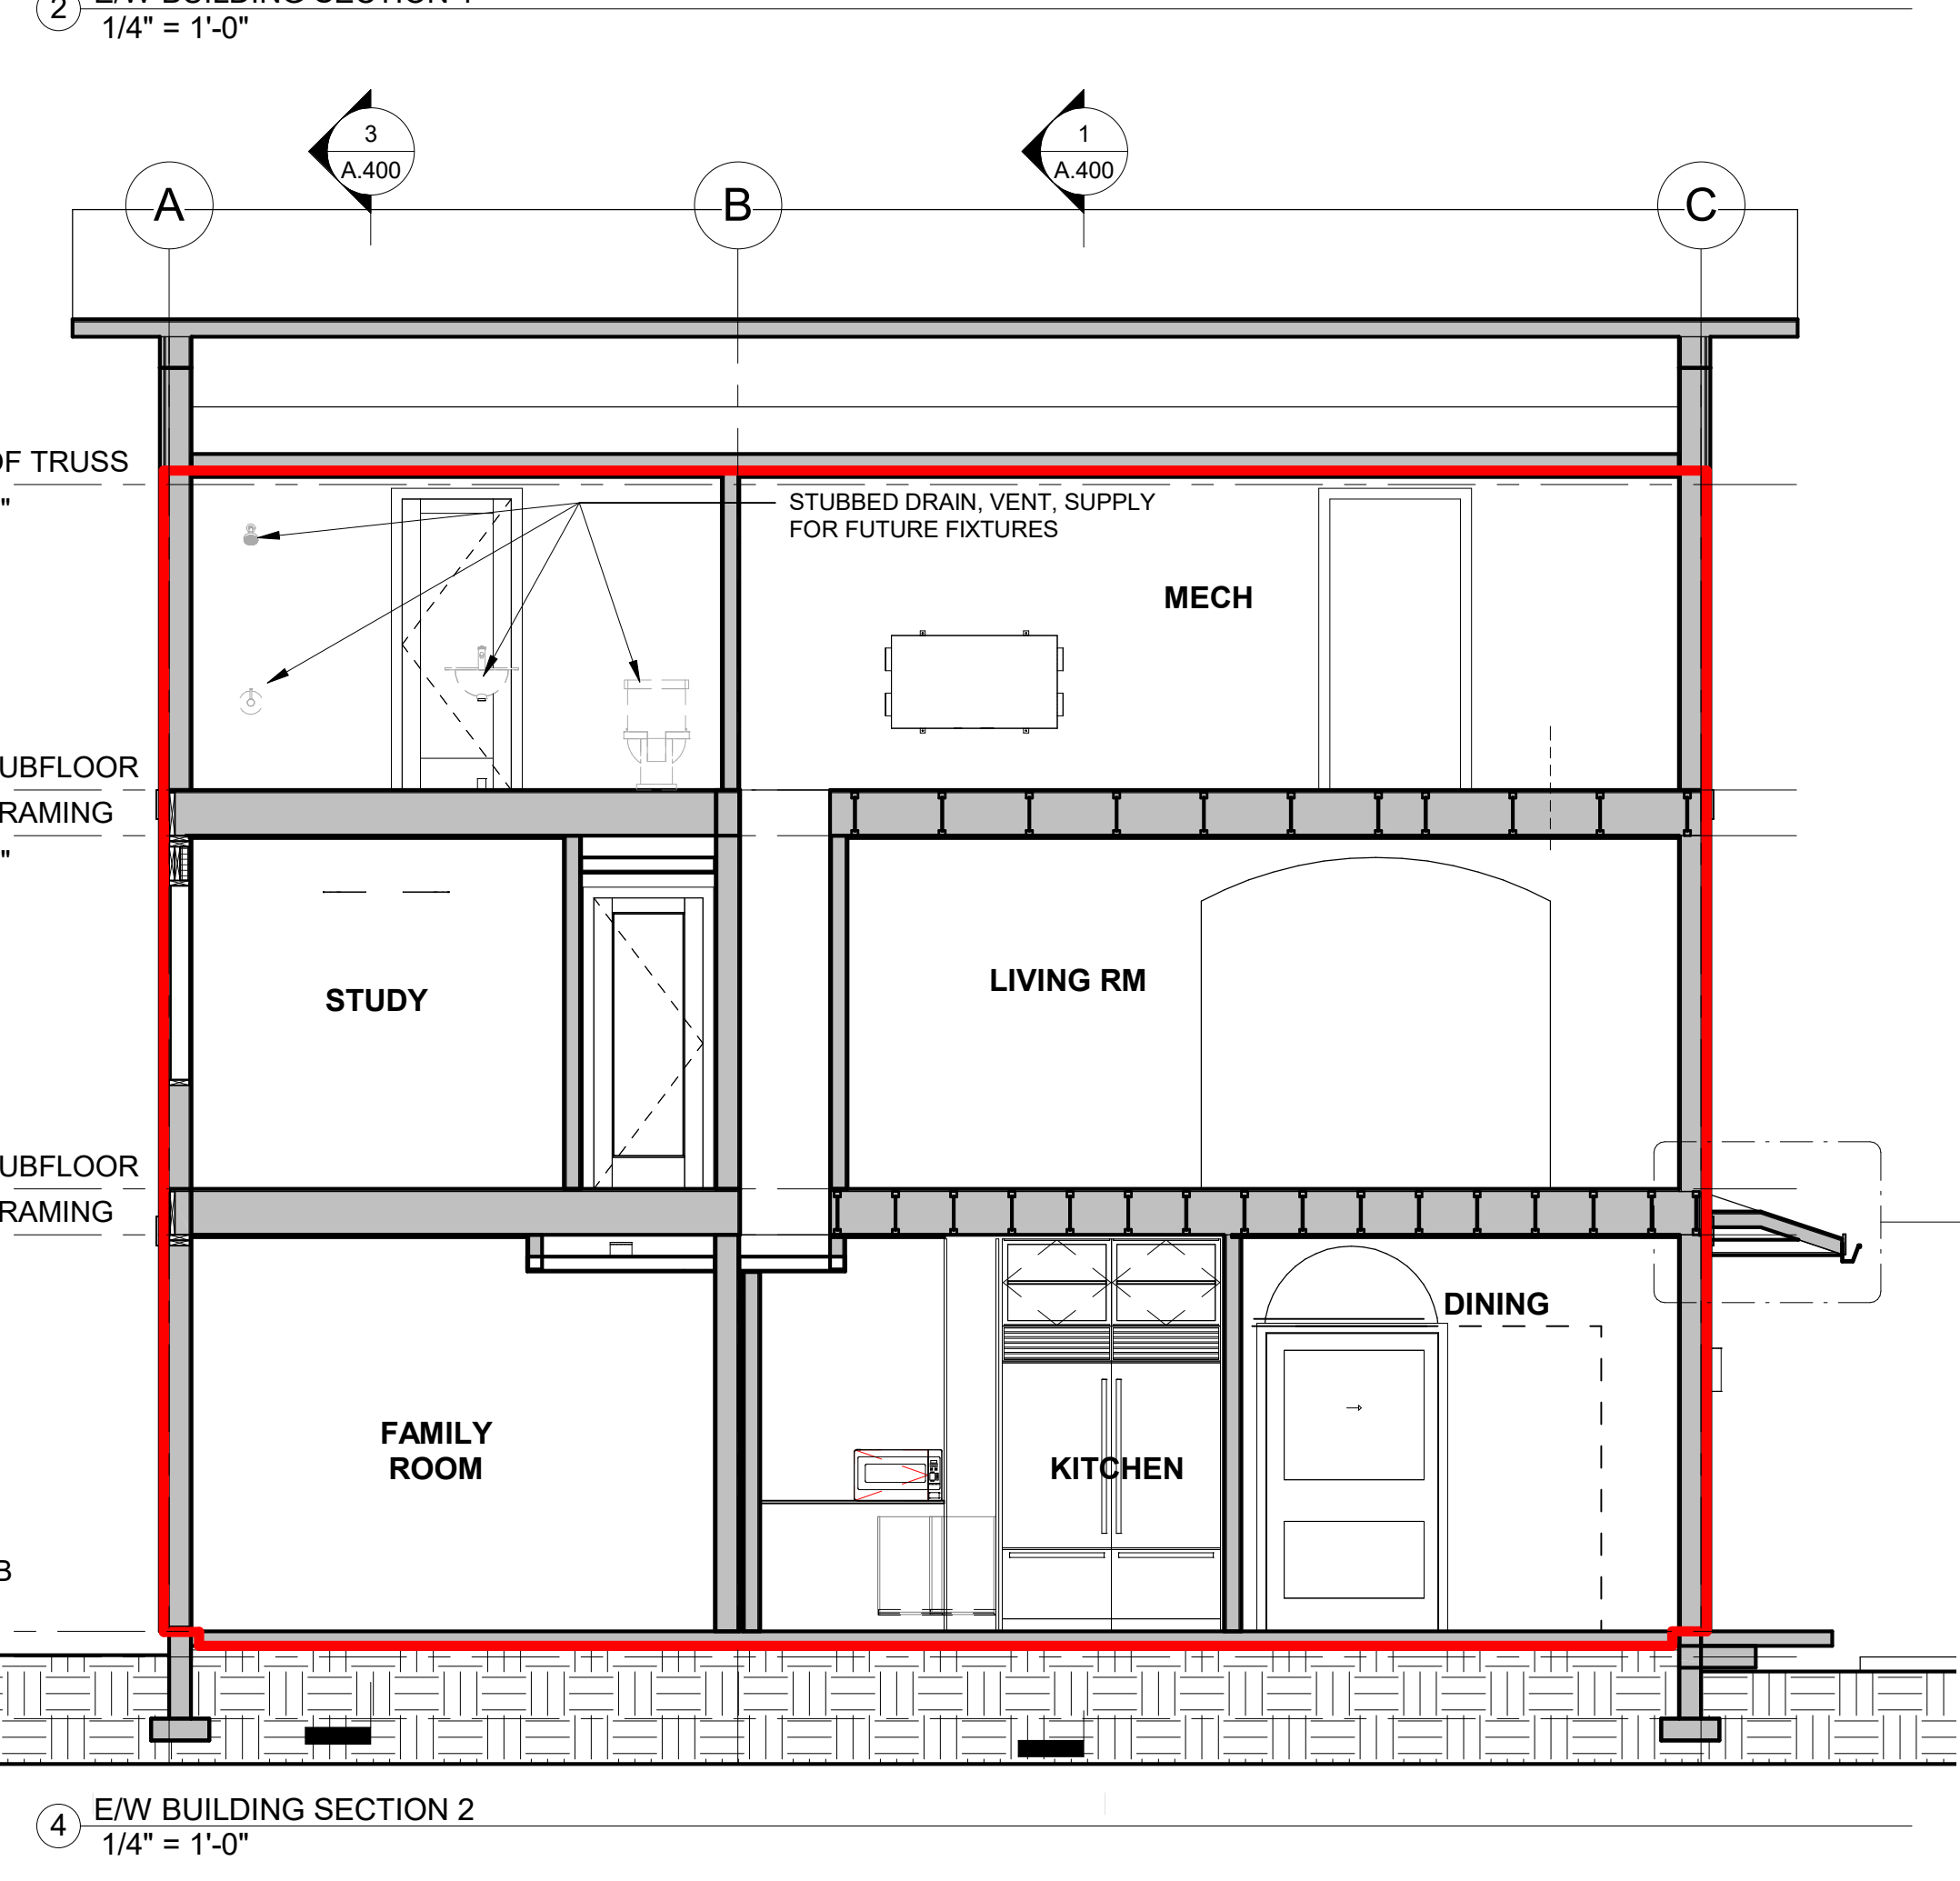

4 E/W BUILDING SECTION 2
1/4" = 1'-0"

Professional Seal

JUDGE RESIDENCE


603 E. ILLINOIS
BELLINGHAM, WA 98225

Drawn By D. JUDGE
Date 11.25.2022


Revisions
Mark Date Description

95% CD SET
NOT FOR
CONSTRUCTION

BUILDING
SECTIONS
A.400

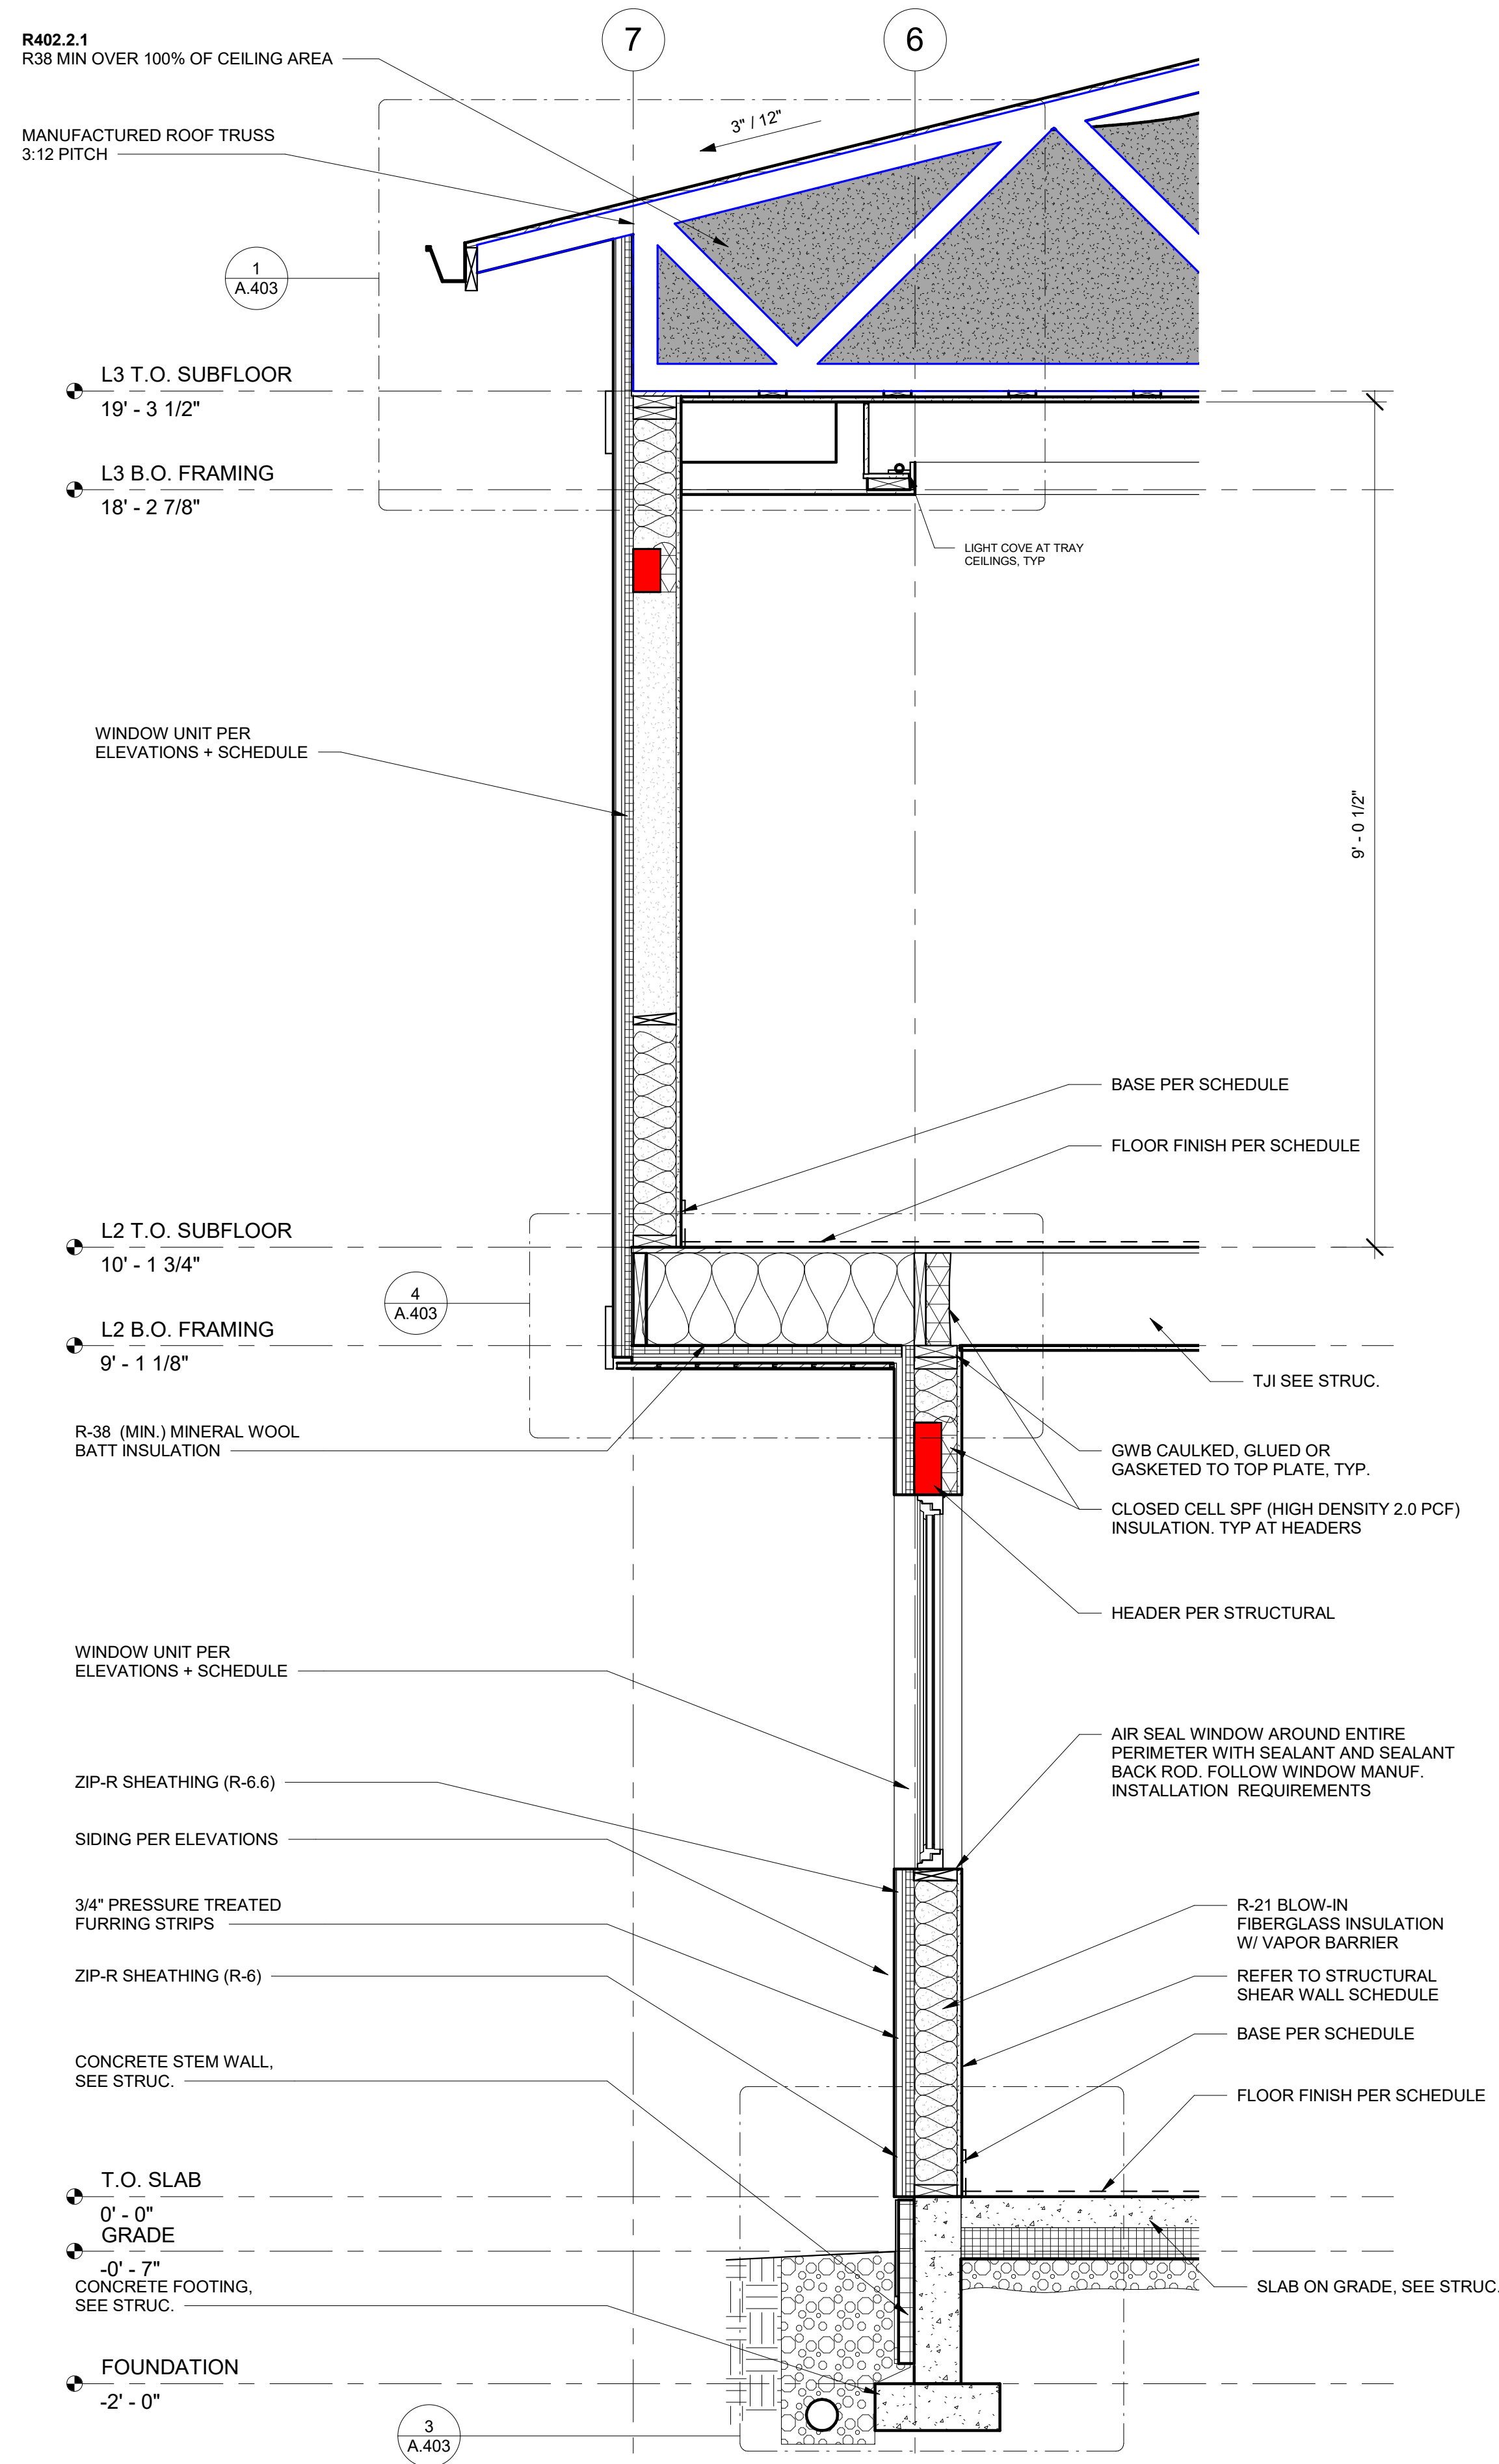

1 SOUTH WALL SECTION
3/4" = 1'-0"

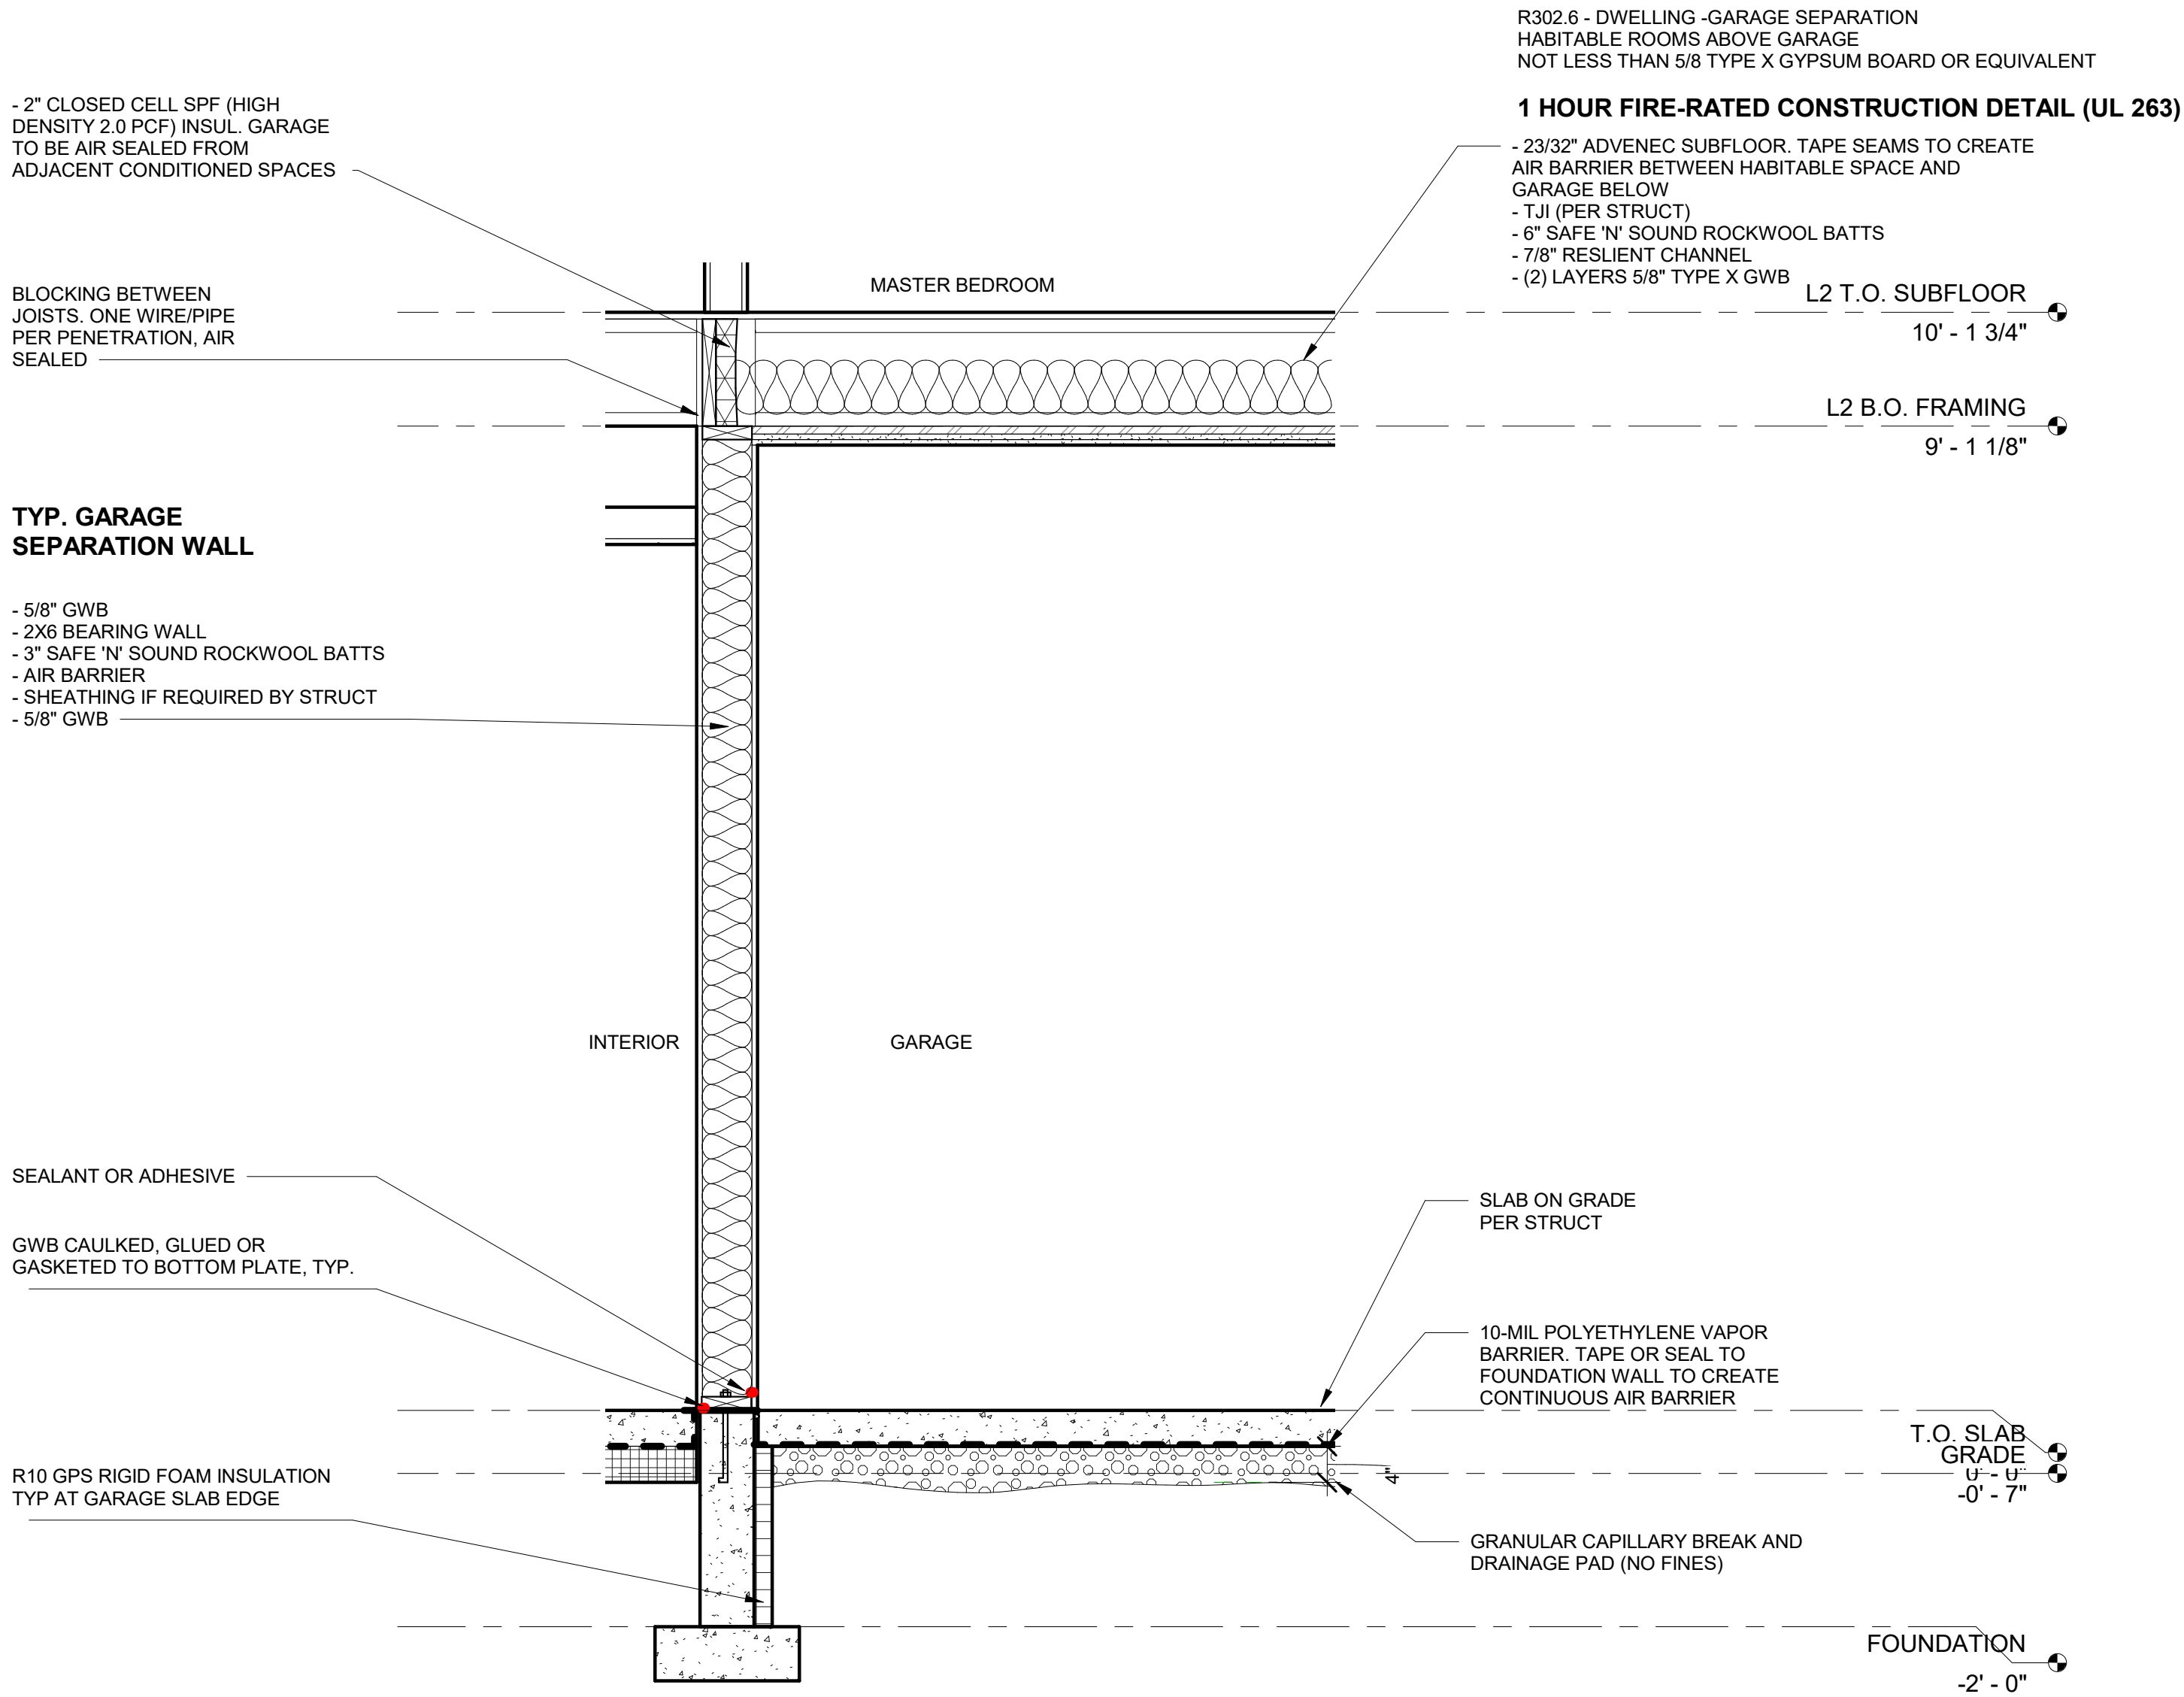

2 GARAGE SECTION
3/4" = 1'-0"

Professional Seal

JUDGE RESIDENCE




603 E. ILLINOIS
BELLINGHAM, WA 98225

Drawn By D. JUDGE
Date 11.25.2022

Revisions
Mark Date Description

95% CD SET
NOT FOR
CONSTRUCTION

WALL SECTIONS
A.401

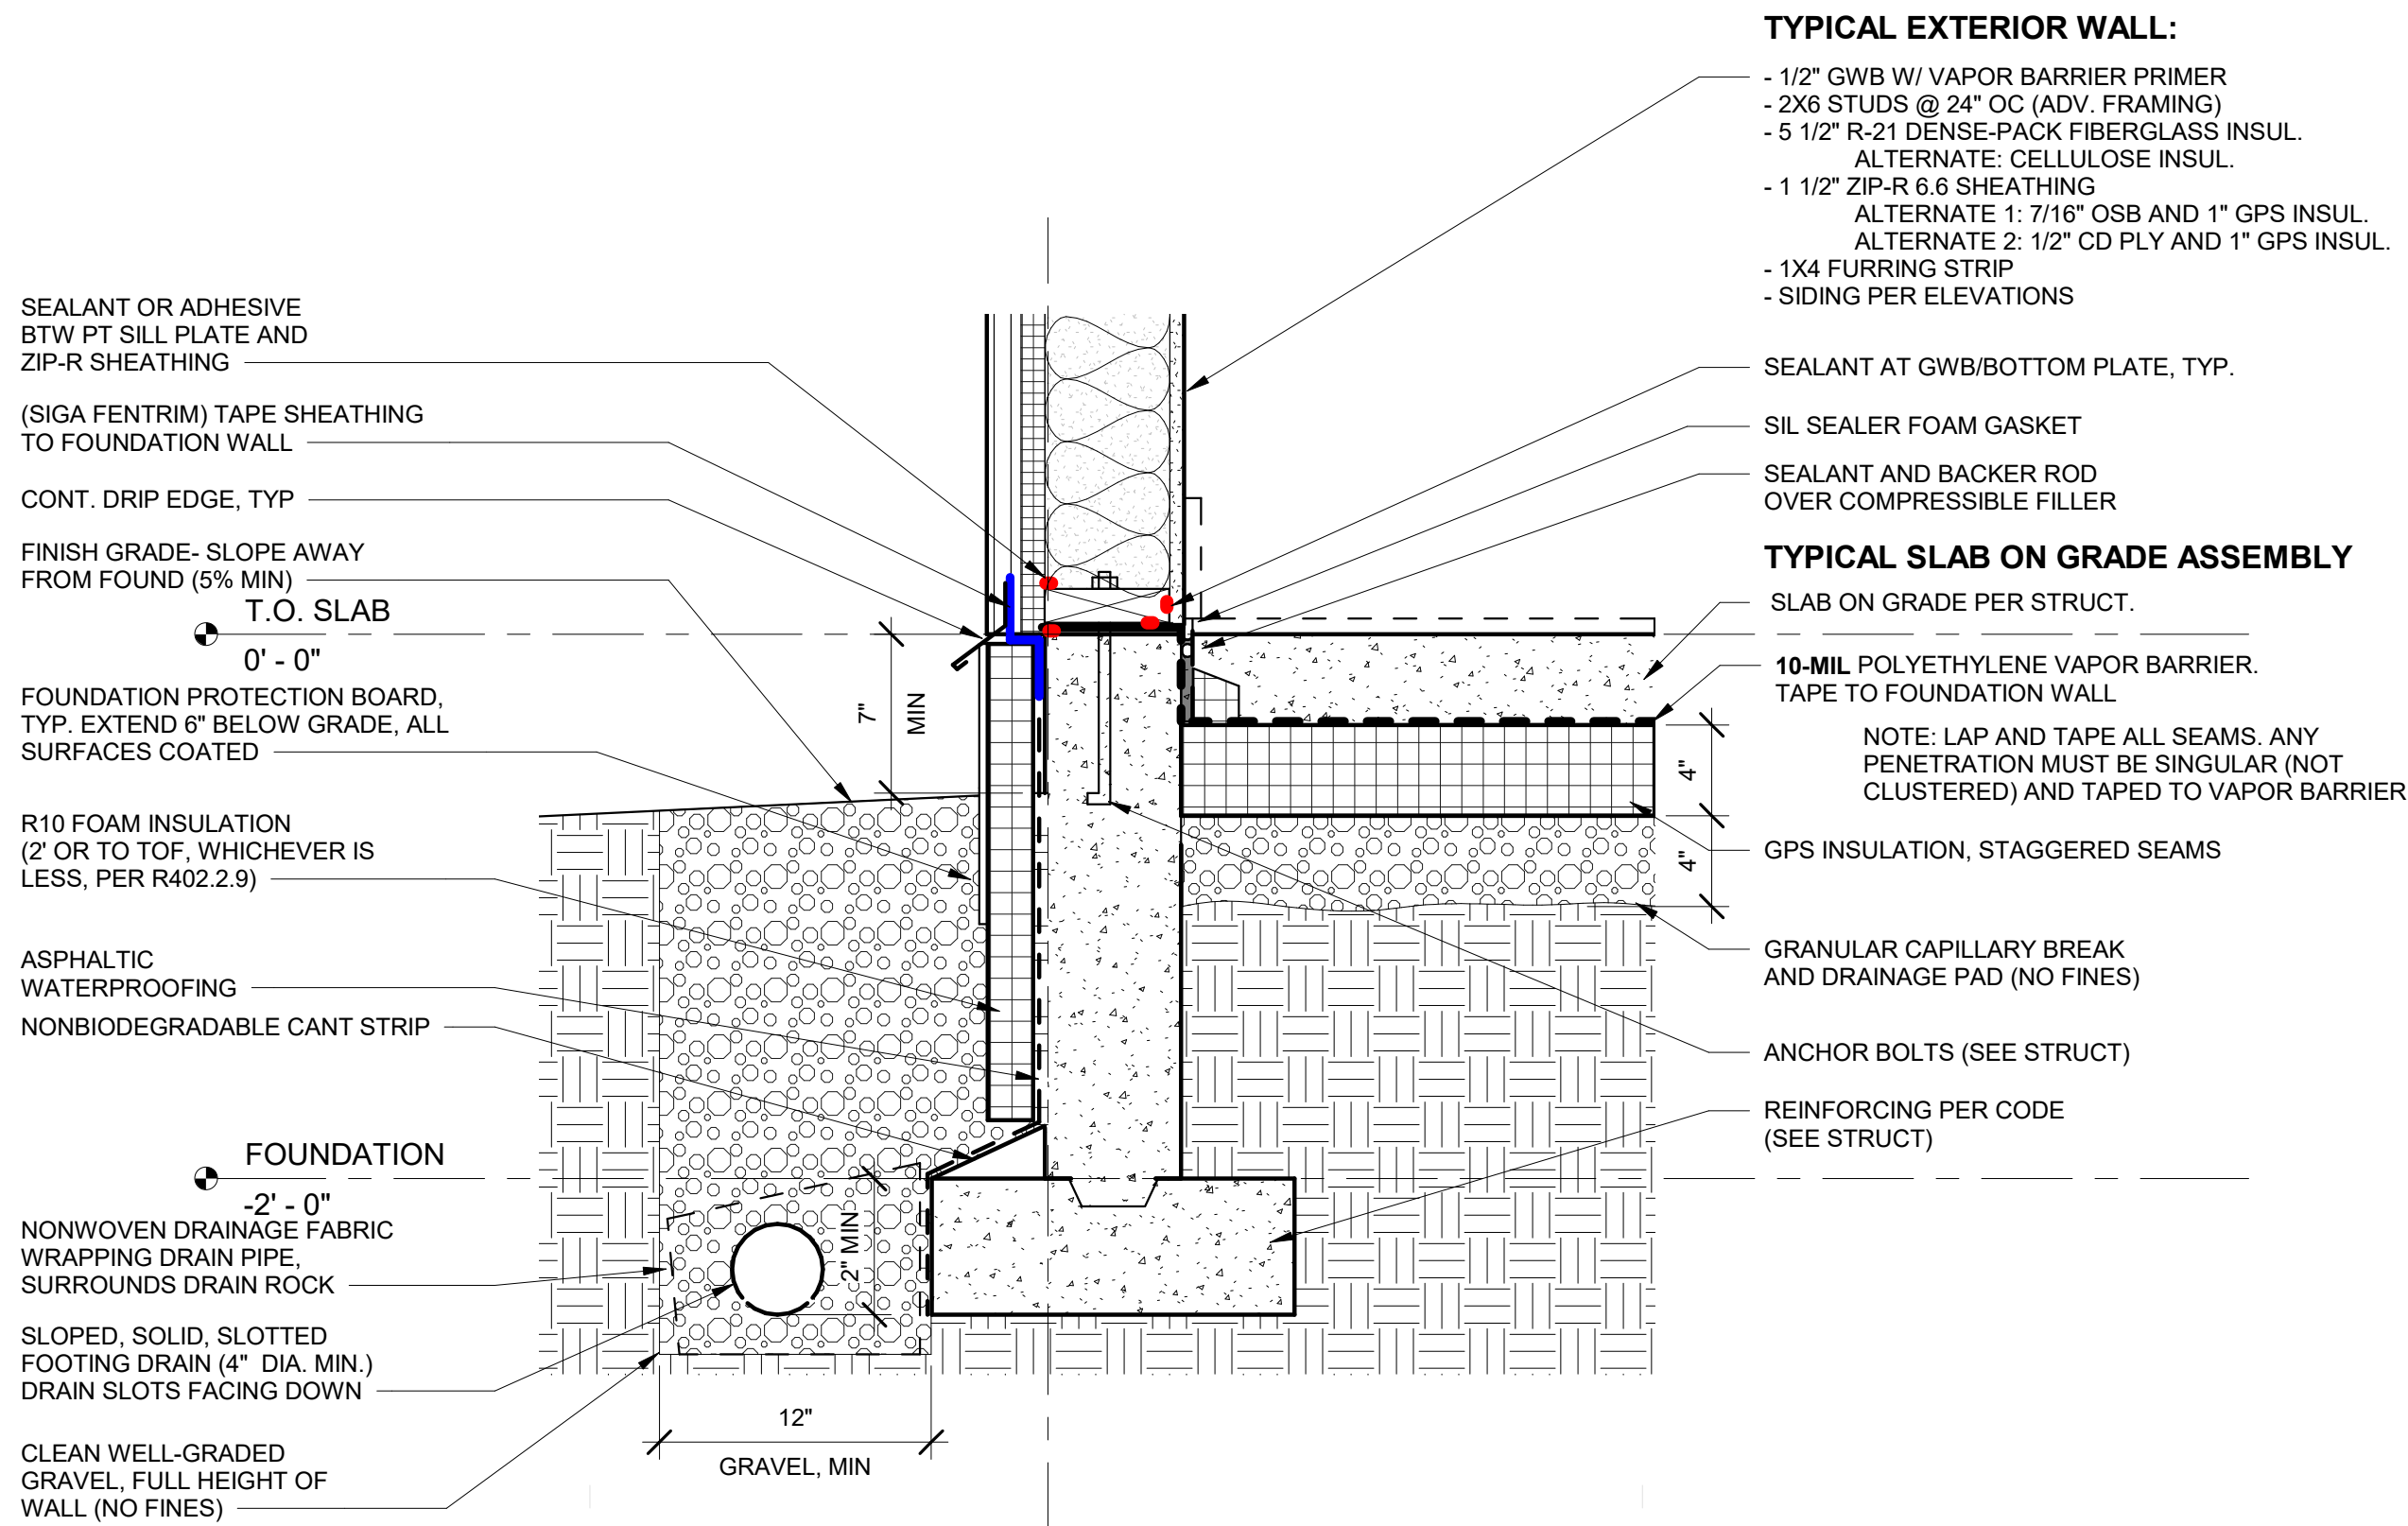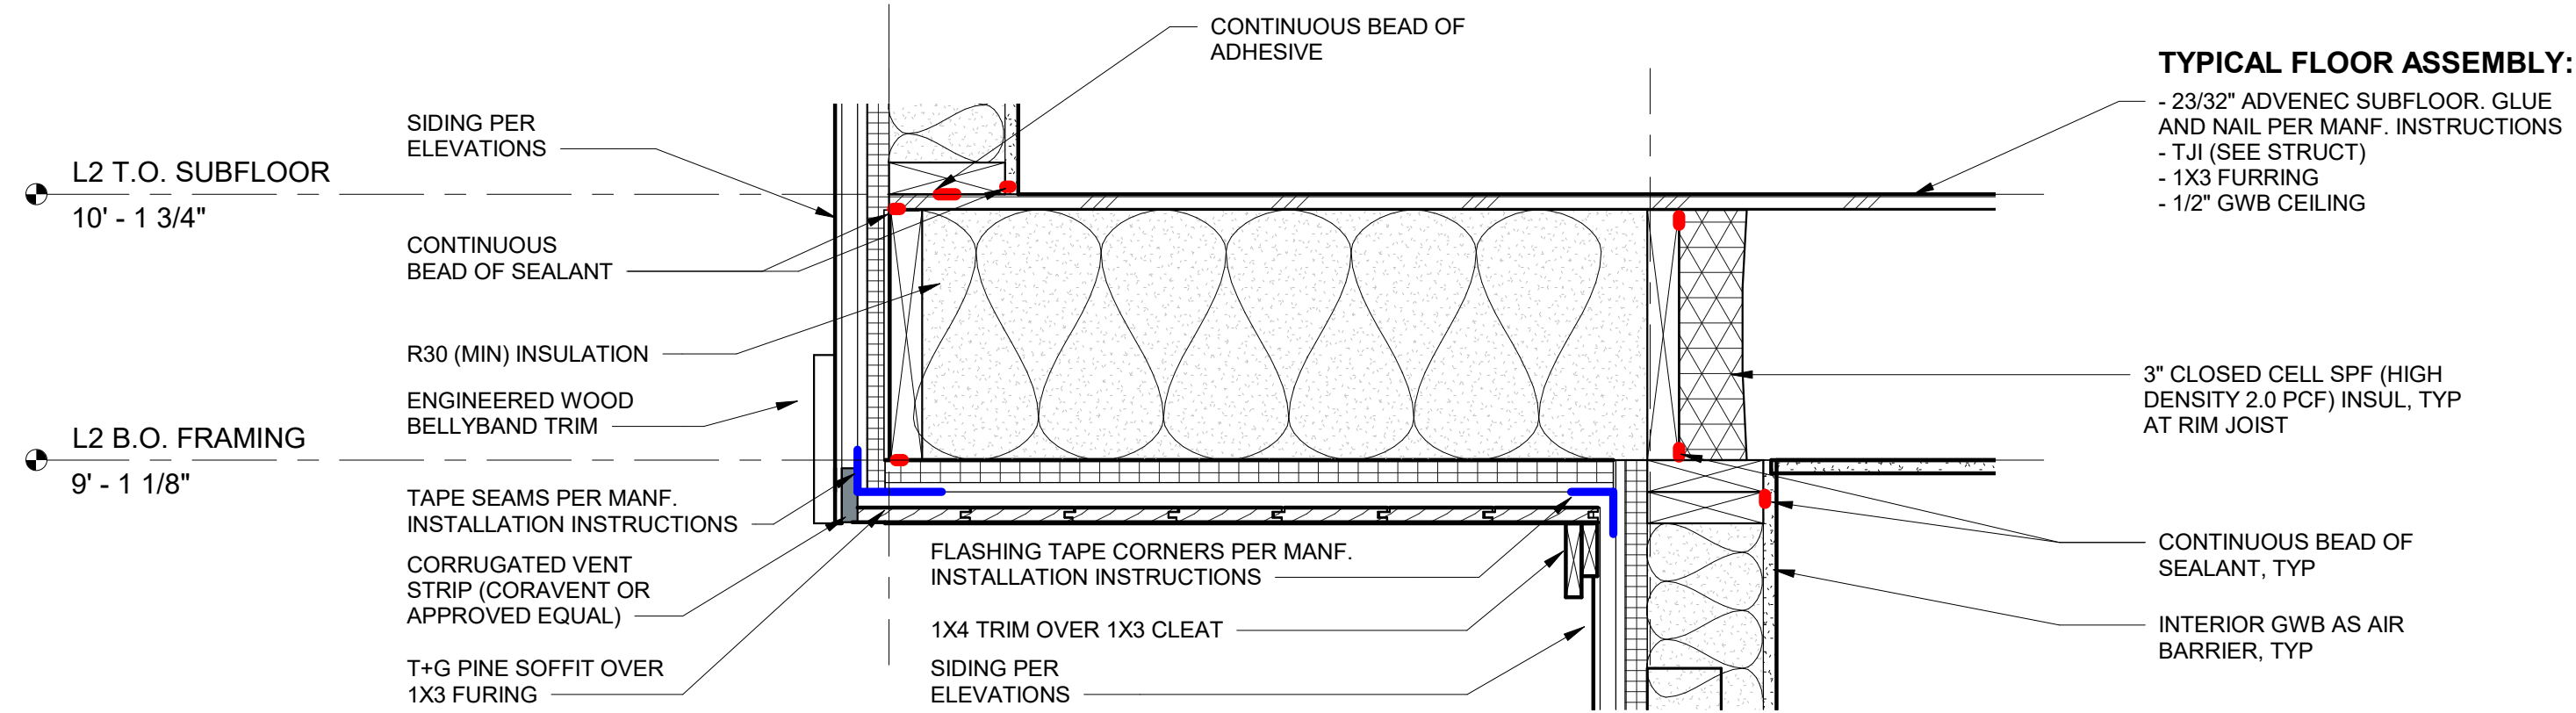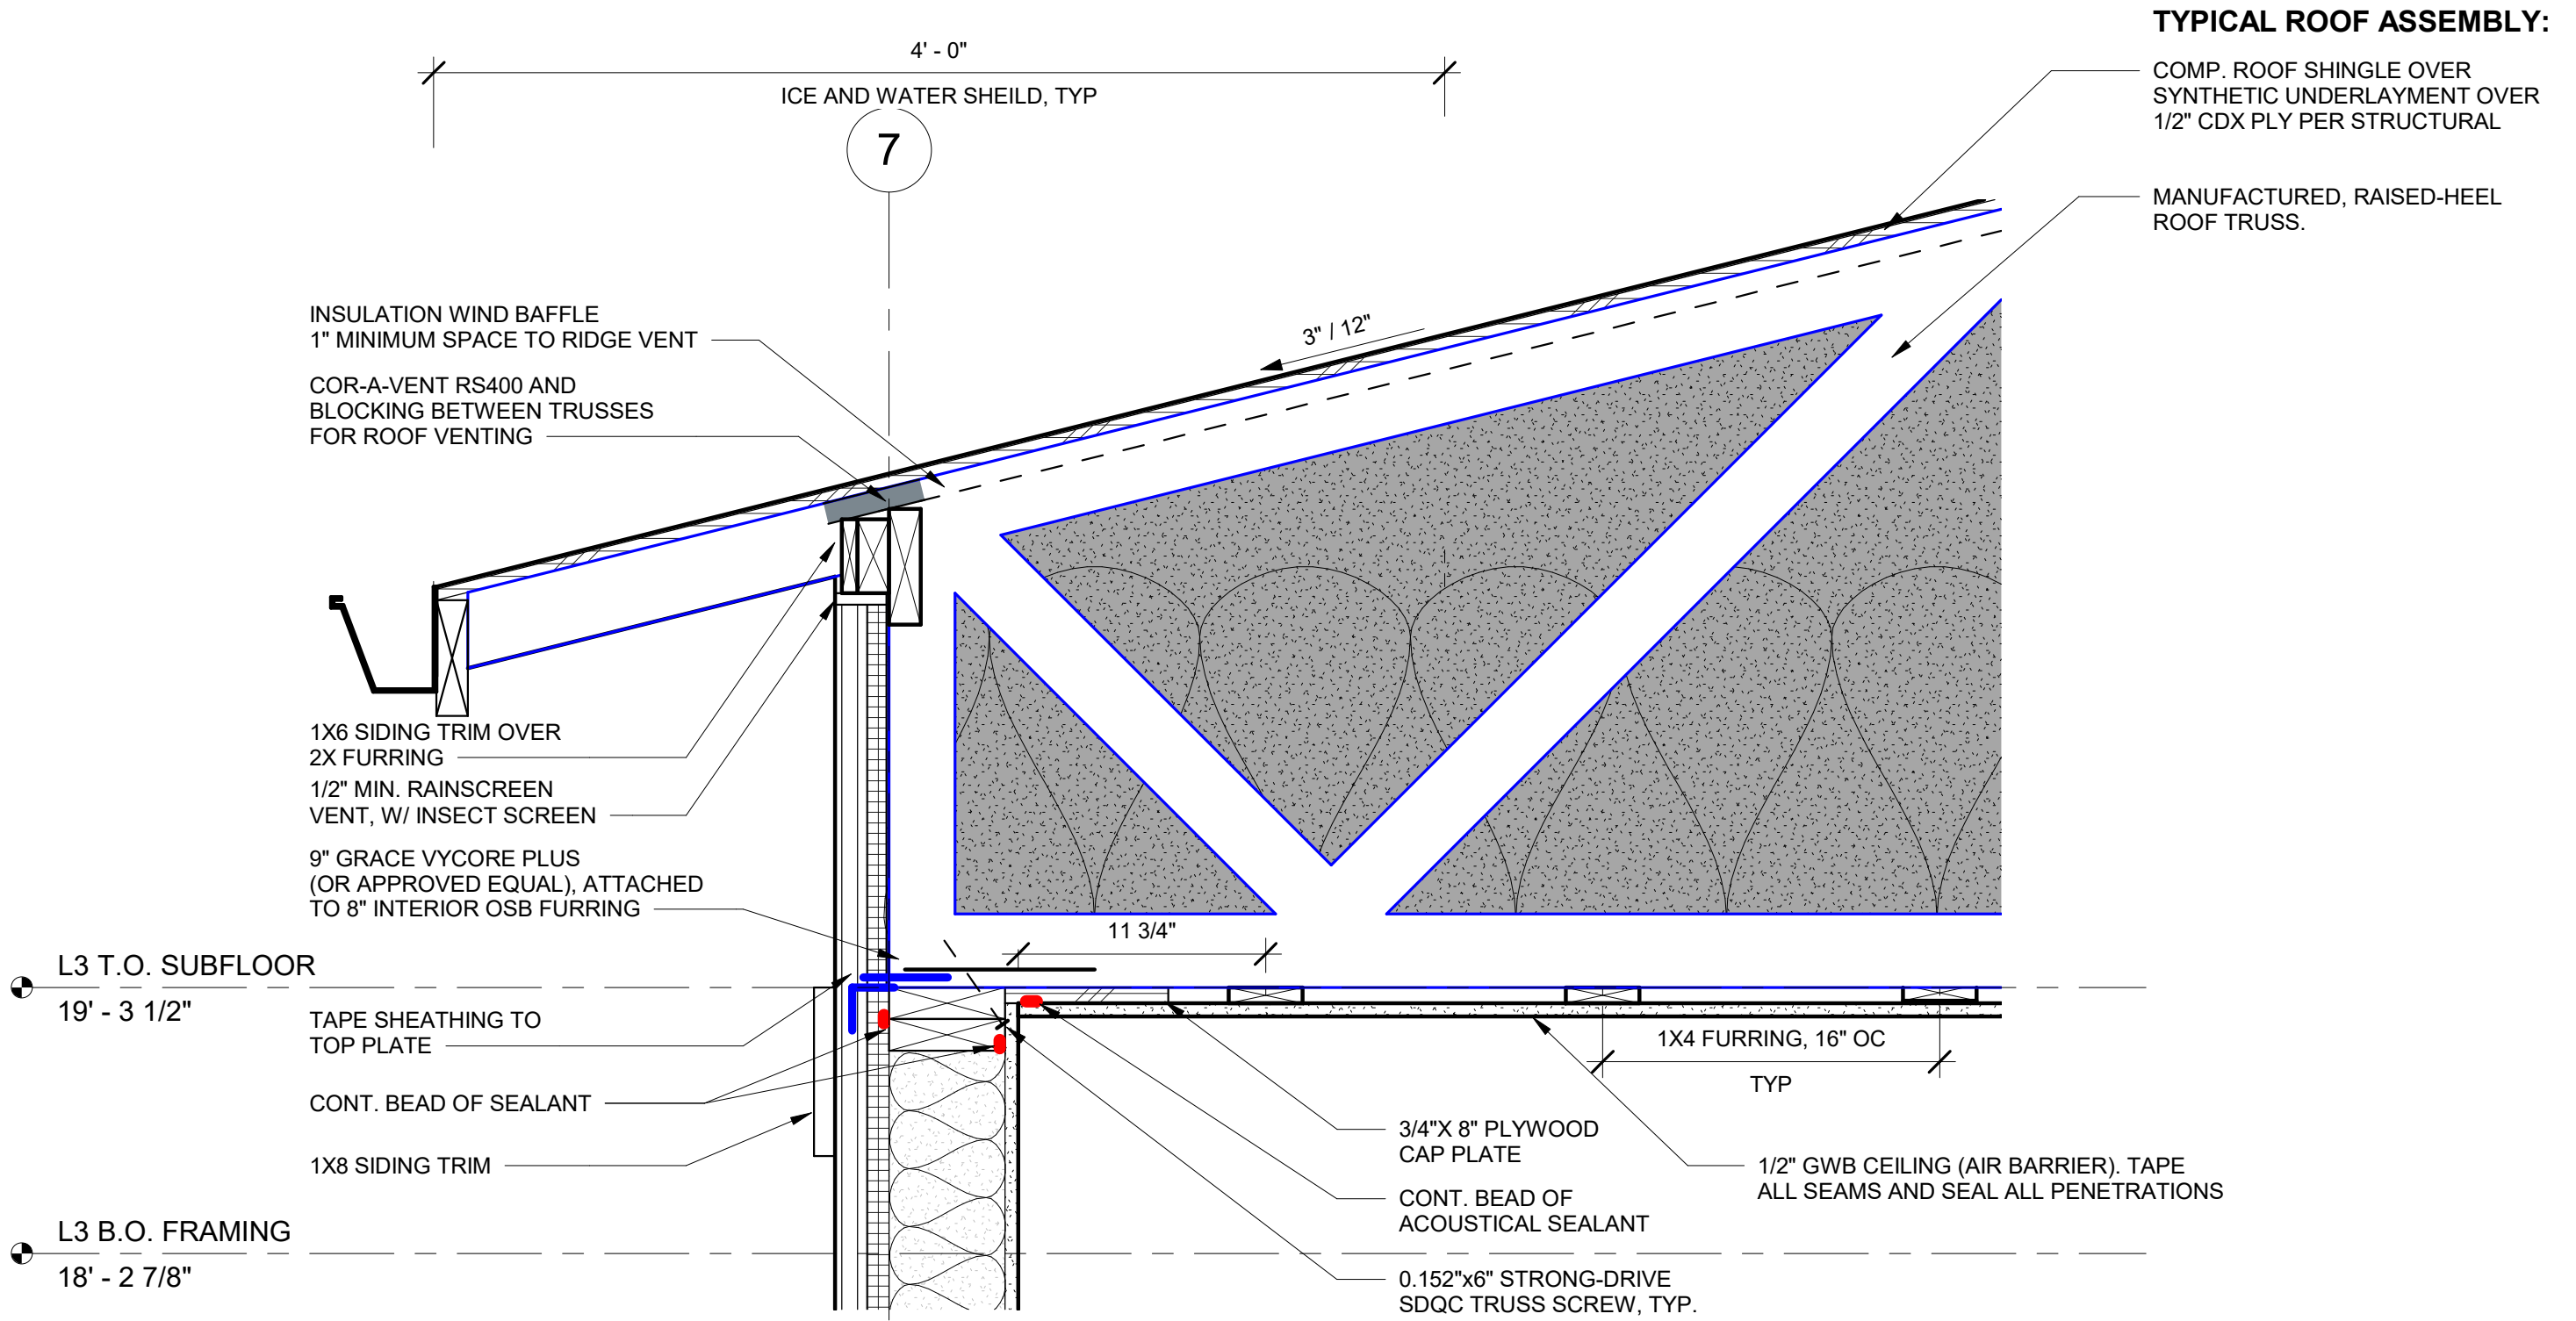

Professional Seal

JUDGE RESIDENCE

603 E. ILLINOIS
BELLINGHAM, WA 98225

Drawn By D. JUDGE
Date 11.25.2022

Revisions
Mark Date Description

95% CD SET
NOT FOR
CONSTRUCTION

ENLARGED
SECTION

A.403