



1 WALL SECTION
 SCALE: 3/4" = 1'-0"

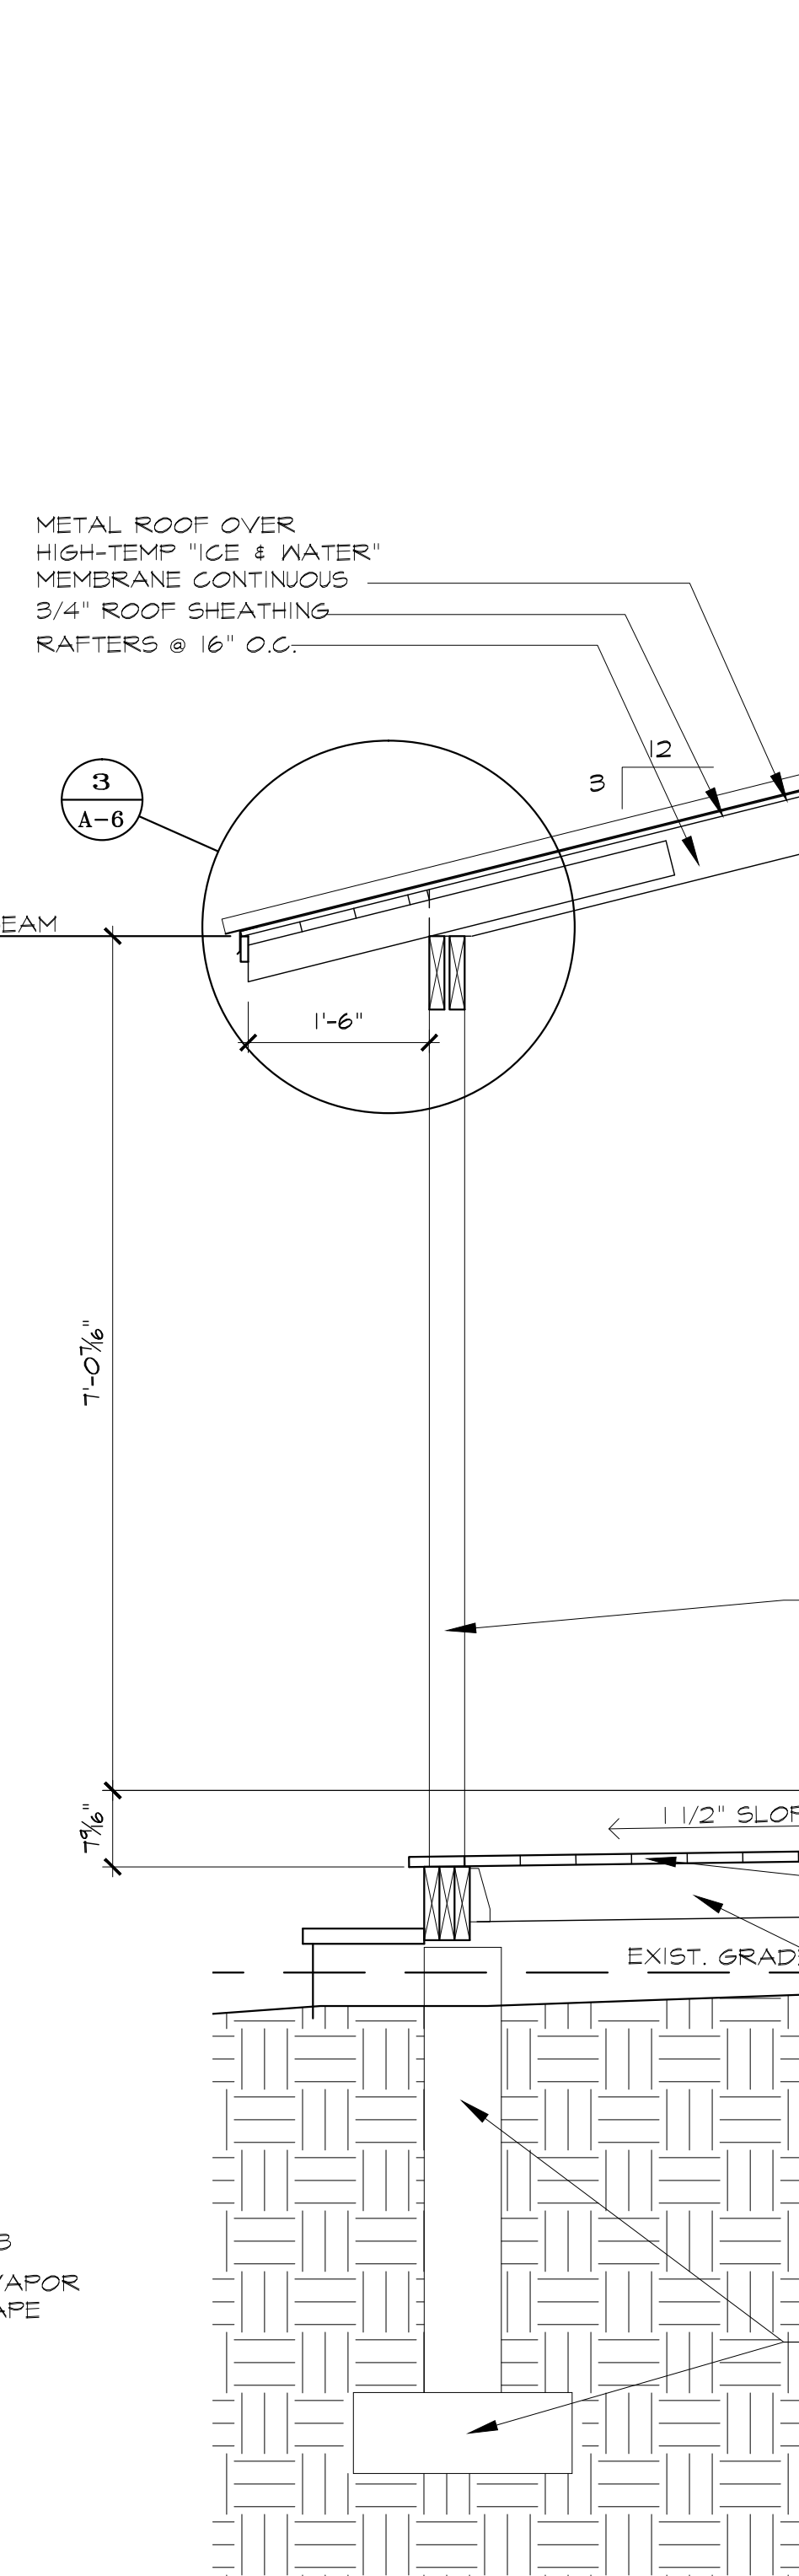

2 WALL SECTION
 SCALE: 3/4" = 1'-0"

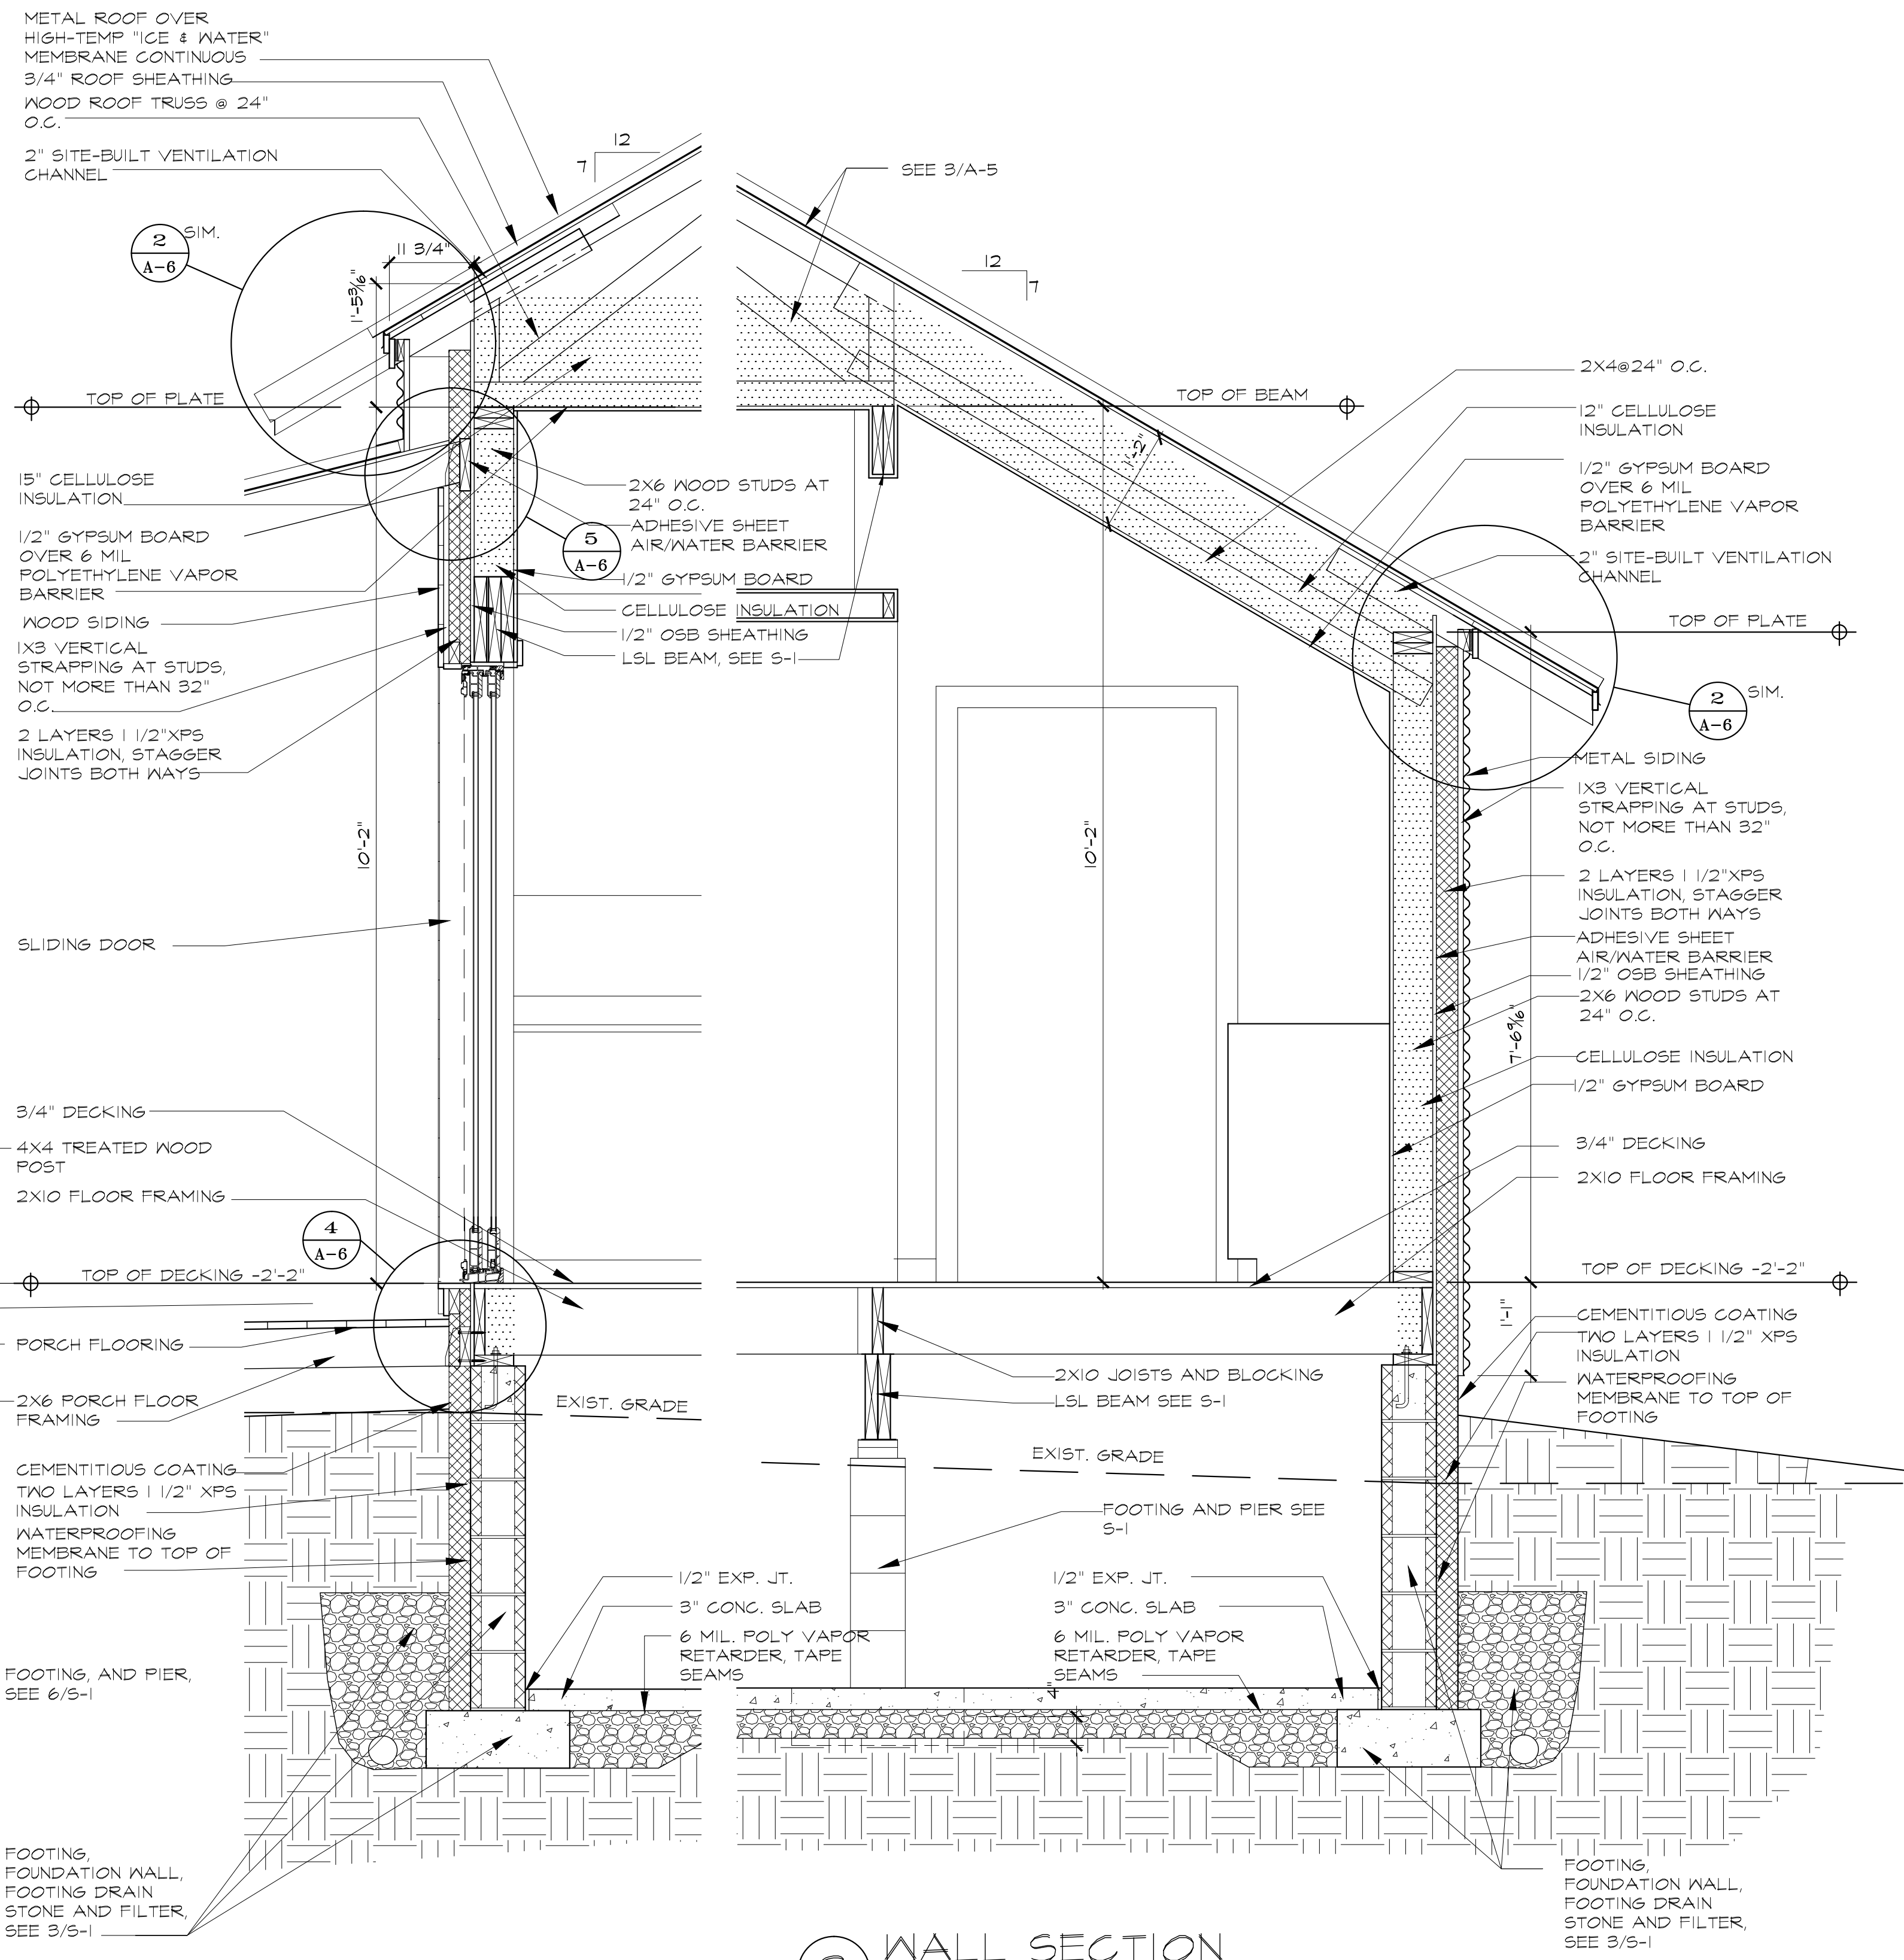

3 WALL SECTION
 SCALE: 3/4" = 1'-0"

PROJECT NO.	1704
DRAWN BY	JFC
SCALE	3/4" = 1'-0"
DATE	19 APRIL 2017
REV.	

WALL SECTIONS