




EAST ELEVATION
SCALE: 1/4" = 1'-0"

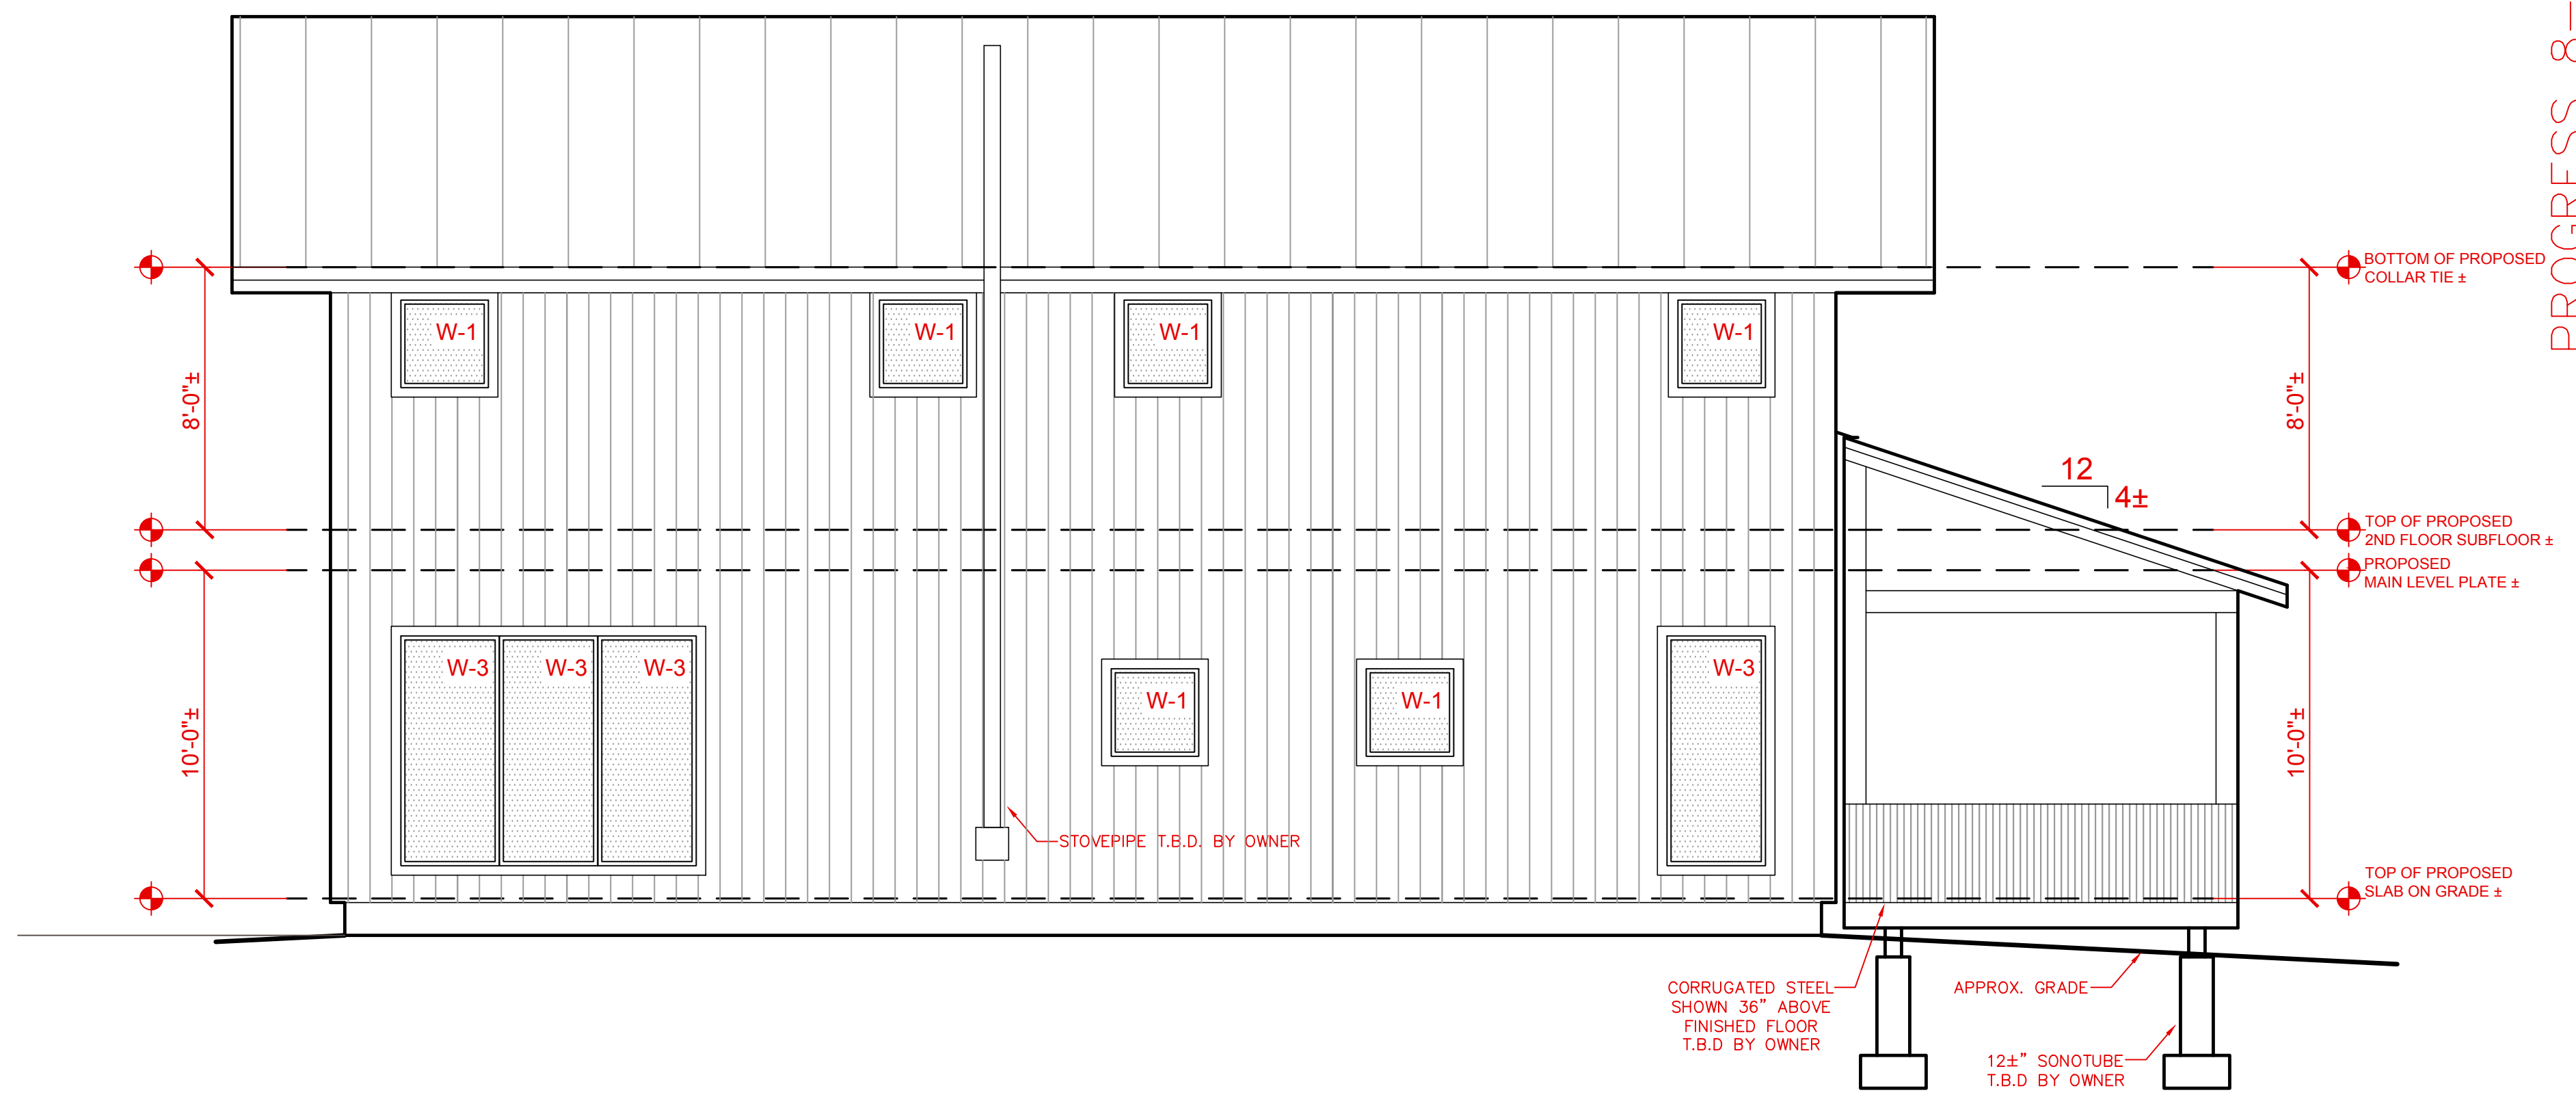

SOUTH ELEVATION
SCALE: 1/4" = 1'-0"

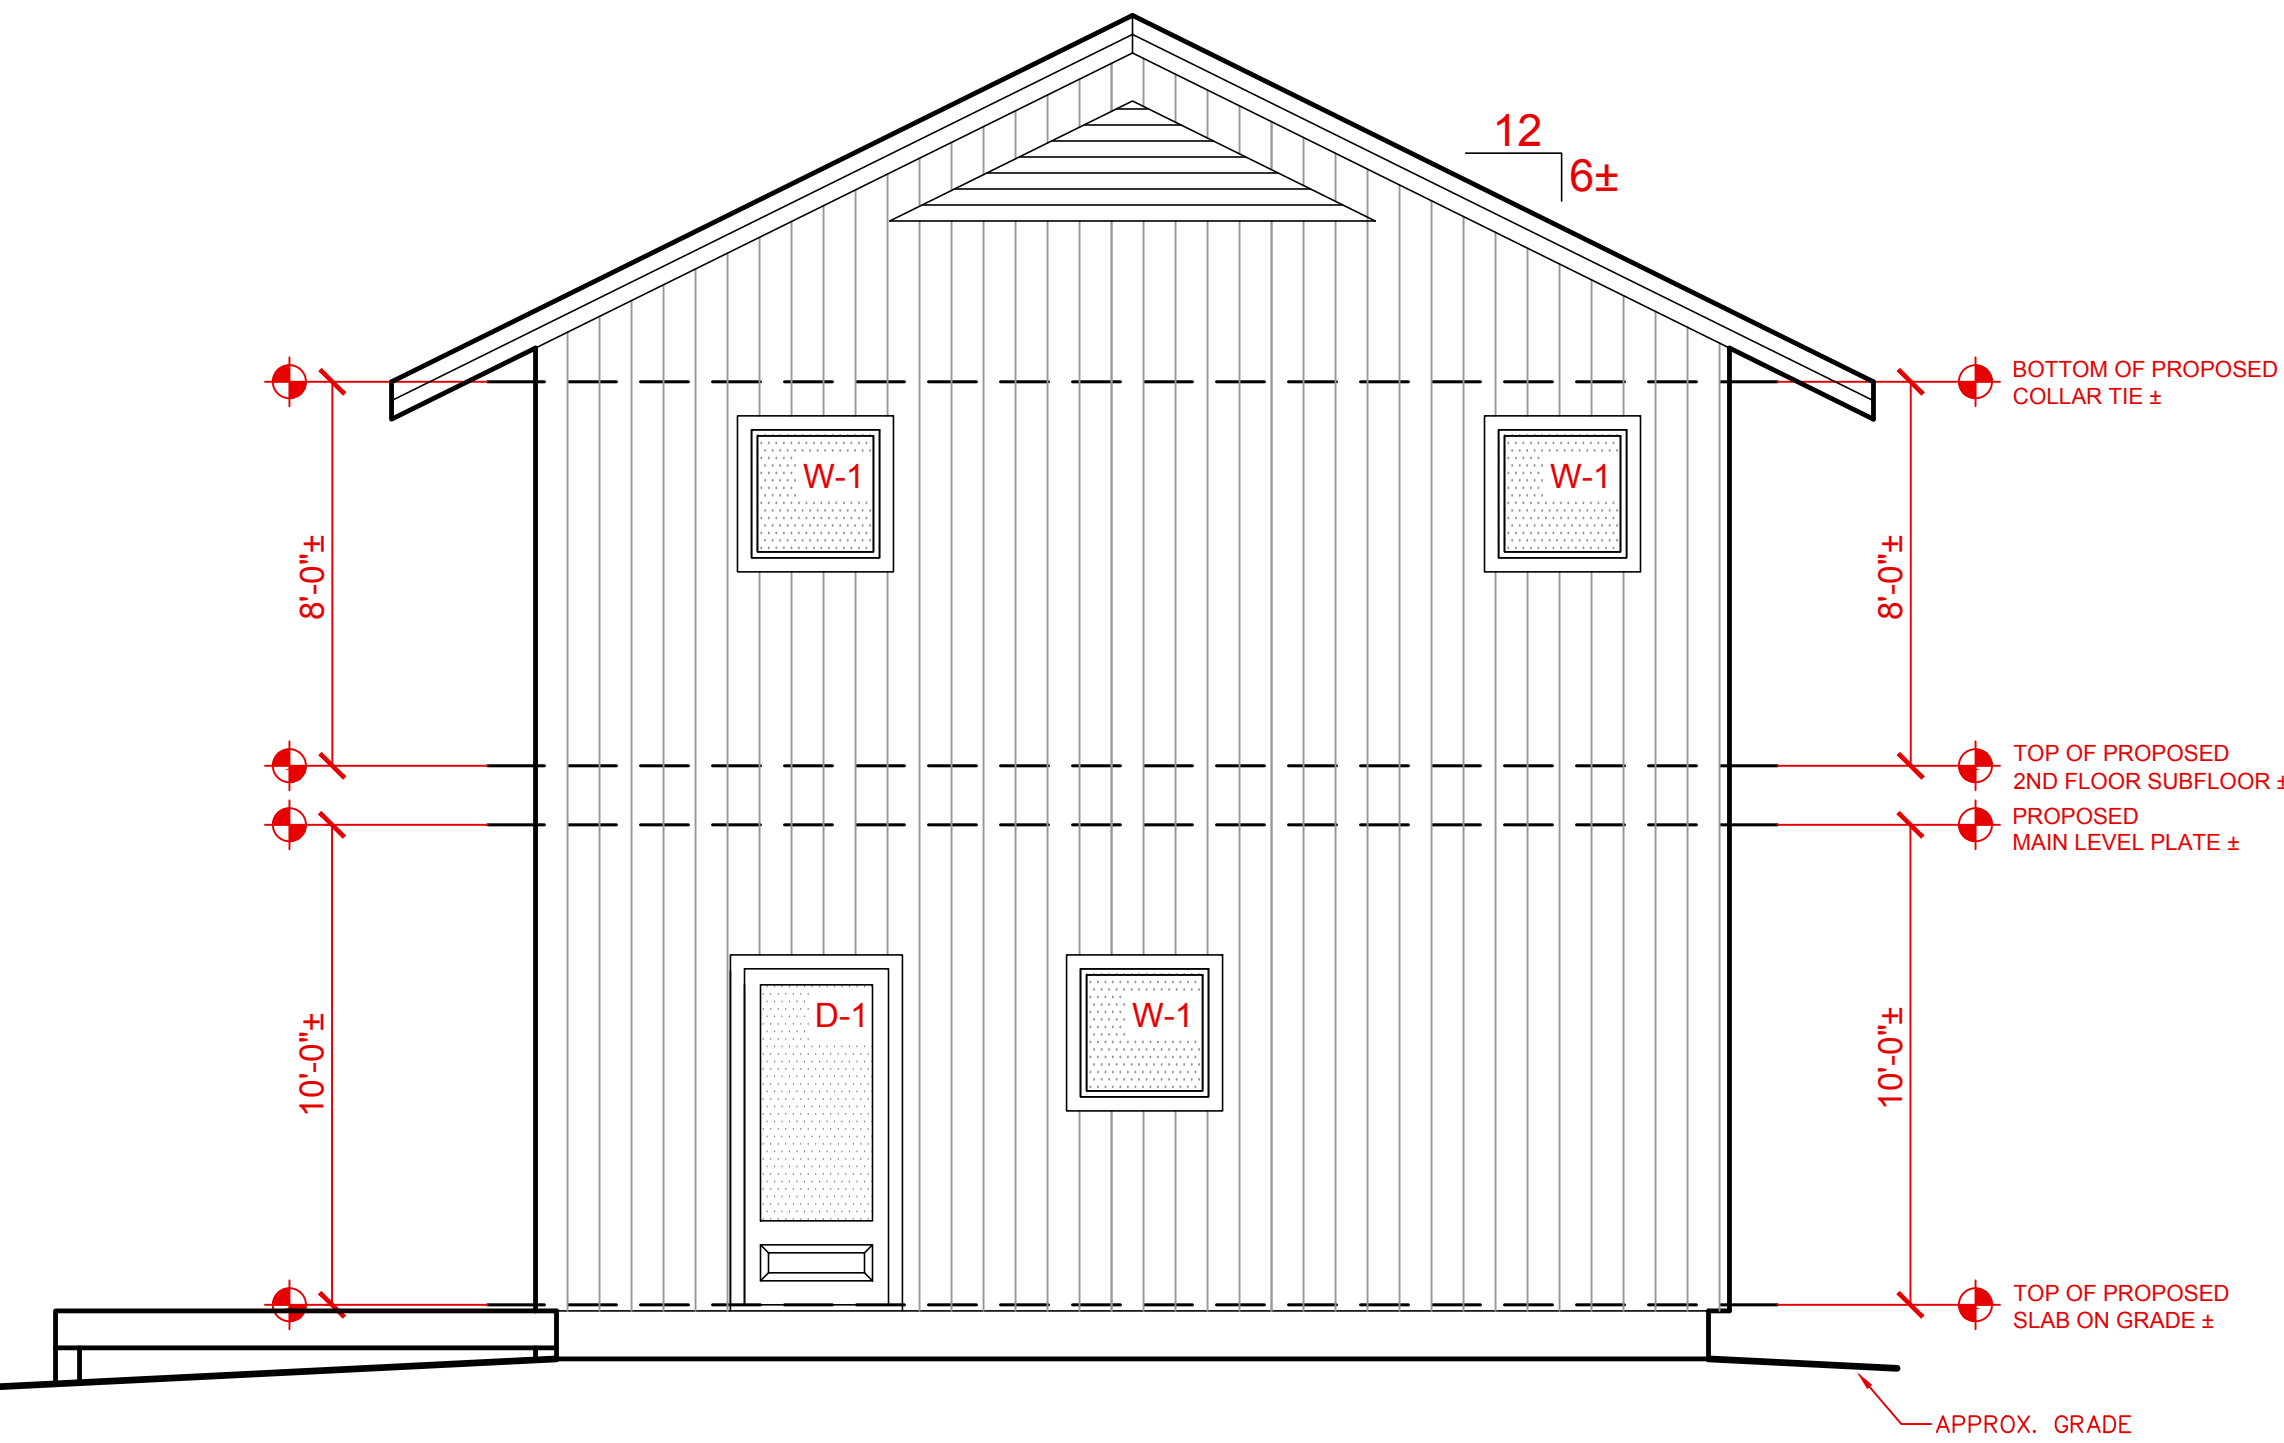

WEST ELEVATION
SCALE: 1/4" = 1'-0"

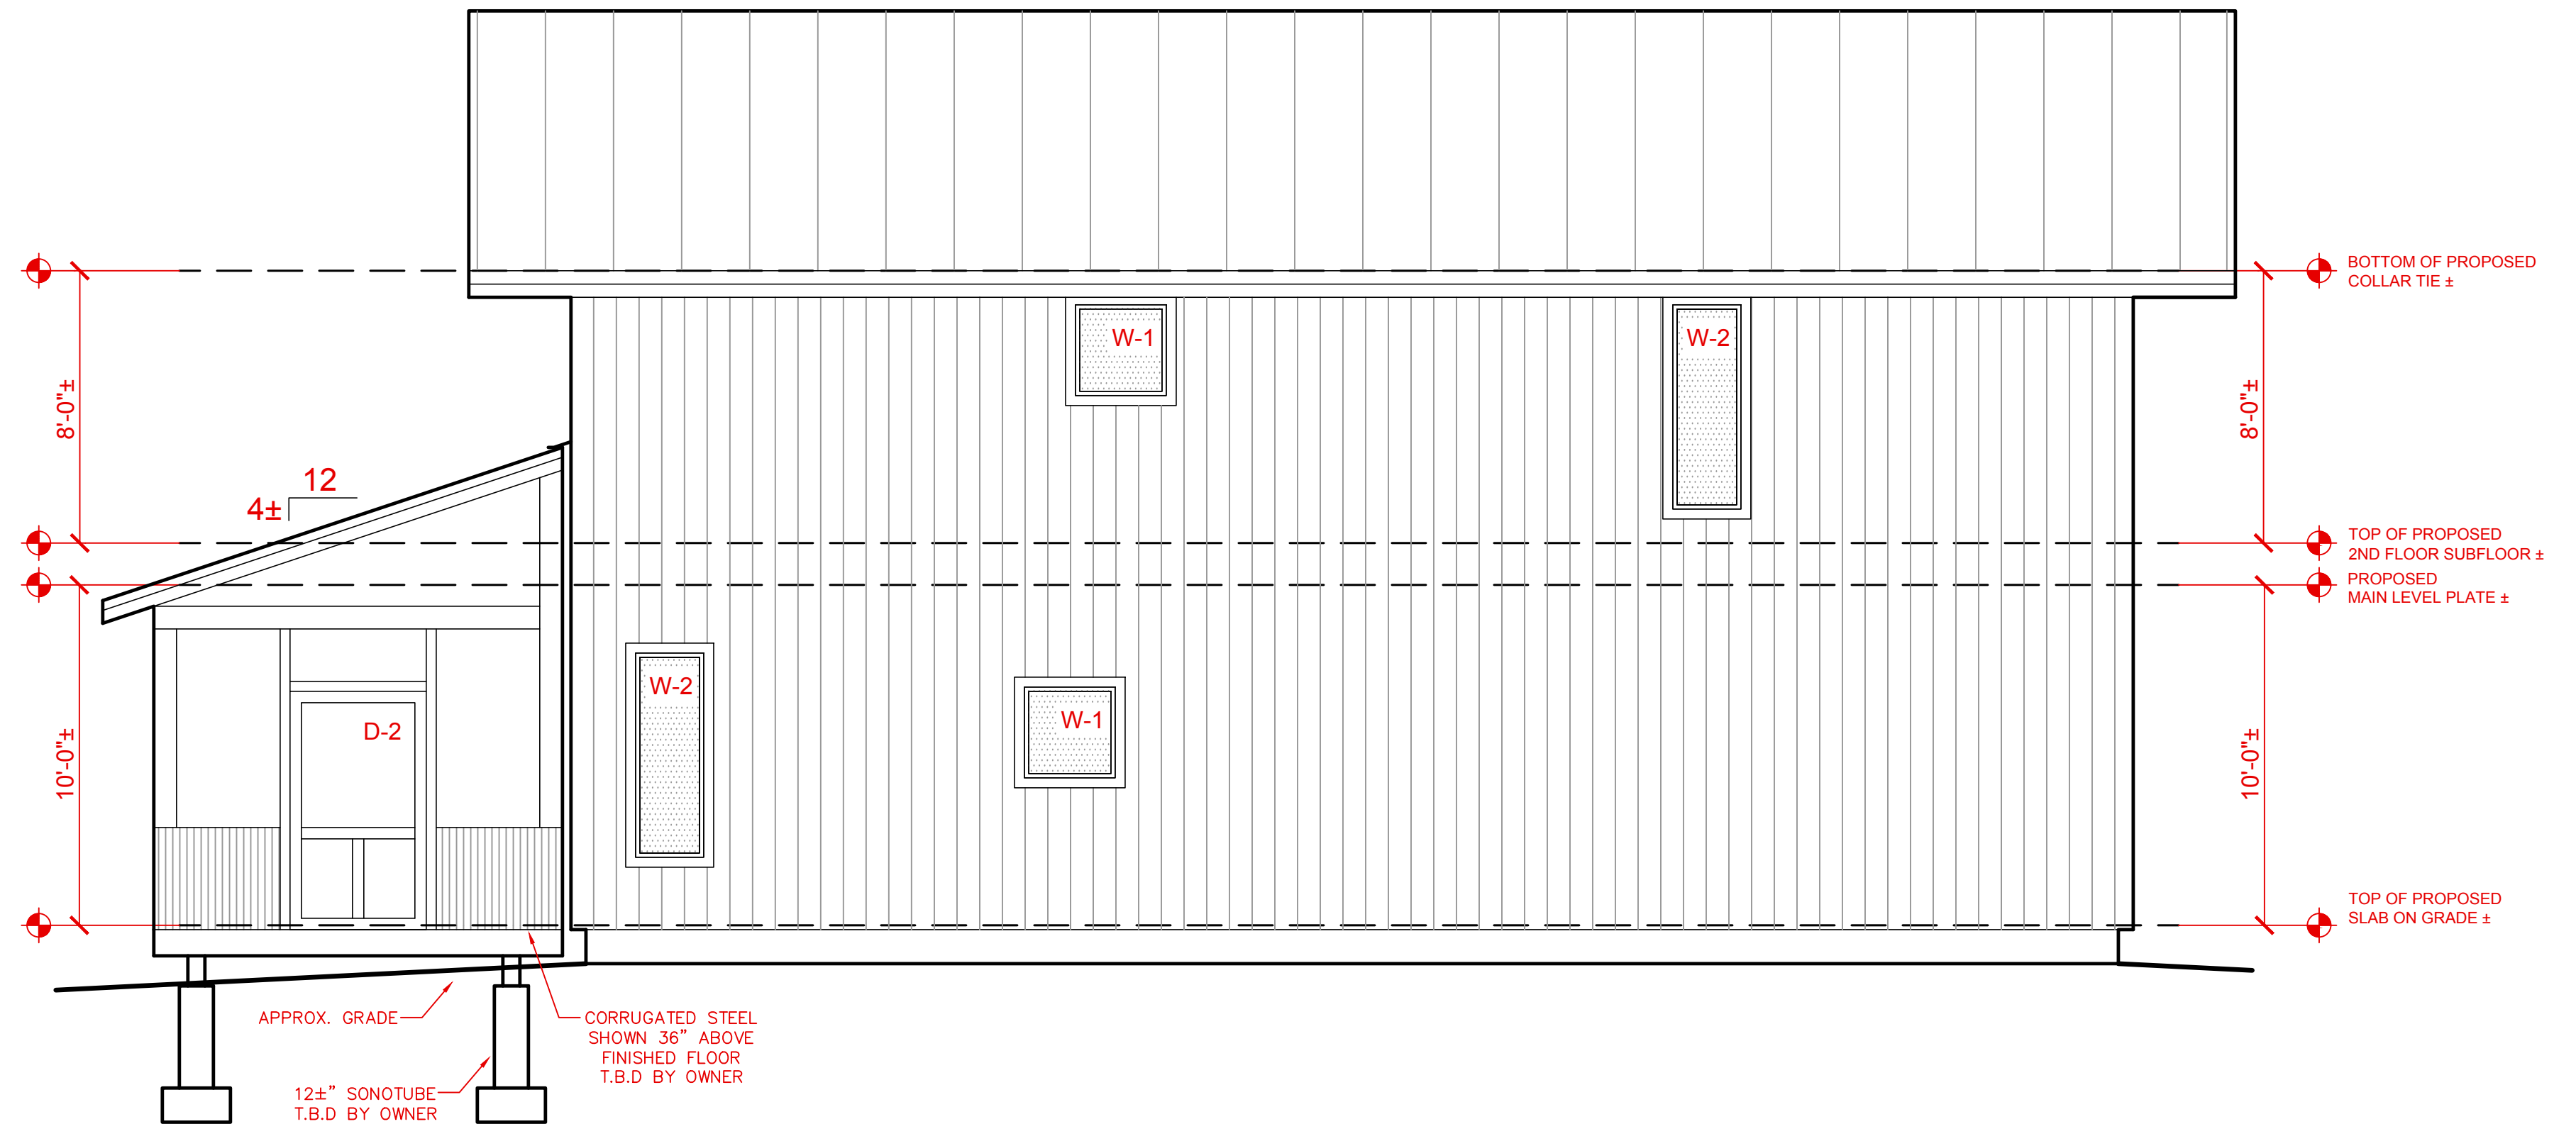

NORTH ELEVATION
SCALE: 1/4" = 1'-0"

PROGRESS 8-16-22

A.3

Date: 8-16-22
Drawn by: MZ
Checked by: WJH
Scale: 1/4" = 1'-0"

CAMPBELL RESIDENCE
4500 BAYLEY-HAZEN RD., PEACHAM, VT. 05873
PROPOSED ELEVATIONS

Consultants
Please do not use for the indicated purpose:
 Final Local Review
 Record Drawing
 Preliminary/Owner Review
 Final Safety Review
 Construction
8-16-22 | PRELIMINARY OWNER REVIEW



HANSEN Design & Associates, LLC
194 Main Street, Suite 302 - Newport, VT 05855 - 603.738.4579
hansendesignvt.com / william@hansendesignvt.com