


KEY PLAN

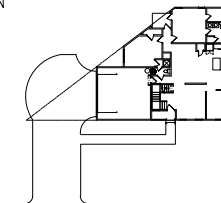


GENERAL NOTES

WINDOWS SCHEDULE

WINDOW SYMBOL	DIMENSIONS WXH	TYPE	NO.
W1	32X54	SINGLE HUNG	9
W3	36X36	SINGLE HUNG	1
W4	48X48	NON OPENING	1
W5	36X59	NON OPENING	5

DOOR SCHEDULE

DOOR SYMBOL	DIMENSIONS WXH	TYPE	NO.
D1	36X80	ENTRY DOOR	1
D2	36X80	GARAGE - FIRE RATED DOOR	1
D3	32X80	PATIO DOOR	2
D4	30X80	HOLLOW WOOD	8
D6	24X80	HOLLOW WOOD	3
D7	32X80	HOLLOW WOOD	4
D8	48X80	BI FOLD - HOLLOW WOOD	5
D9	32X48	HOLLOW WOOD Attic Access Door	1

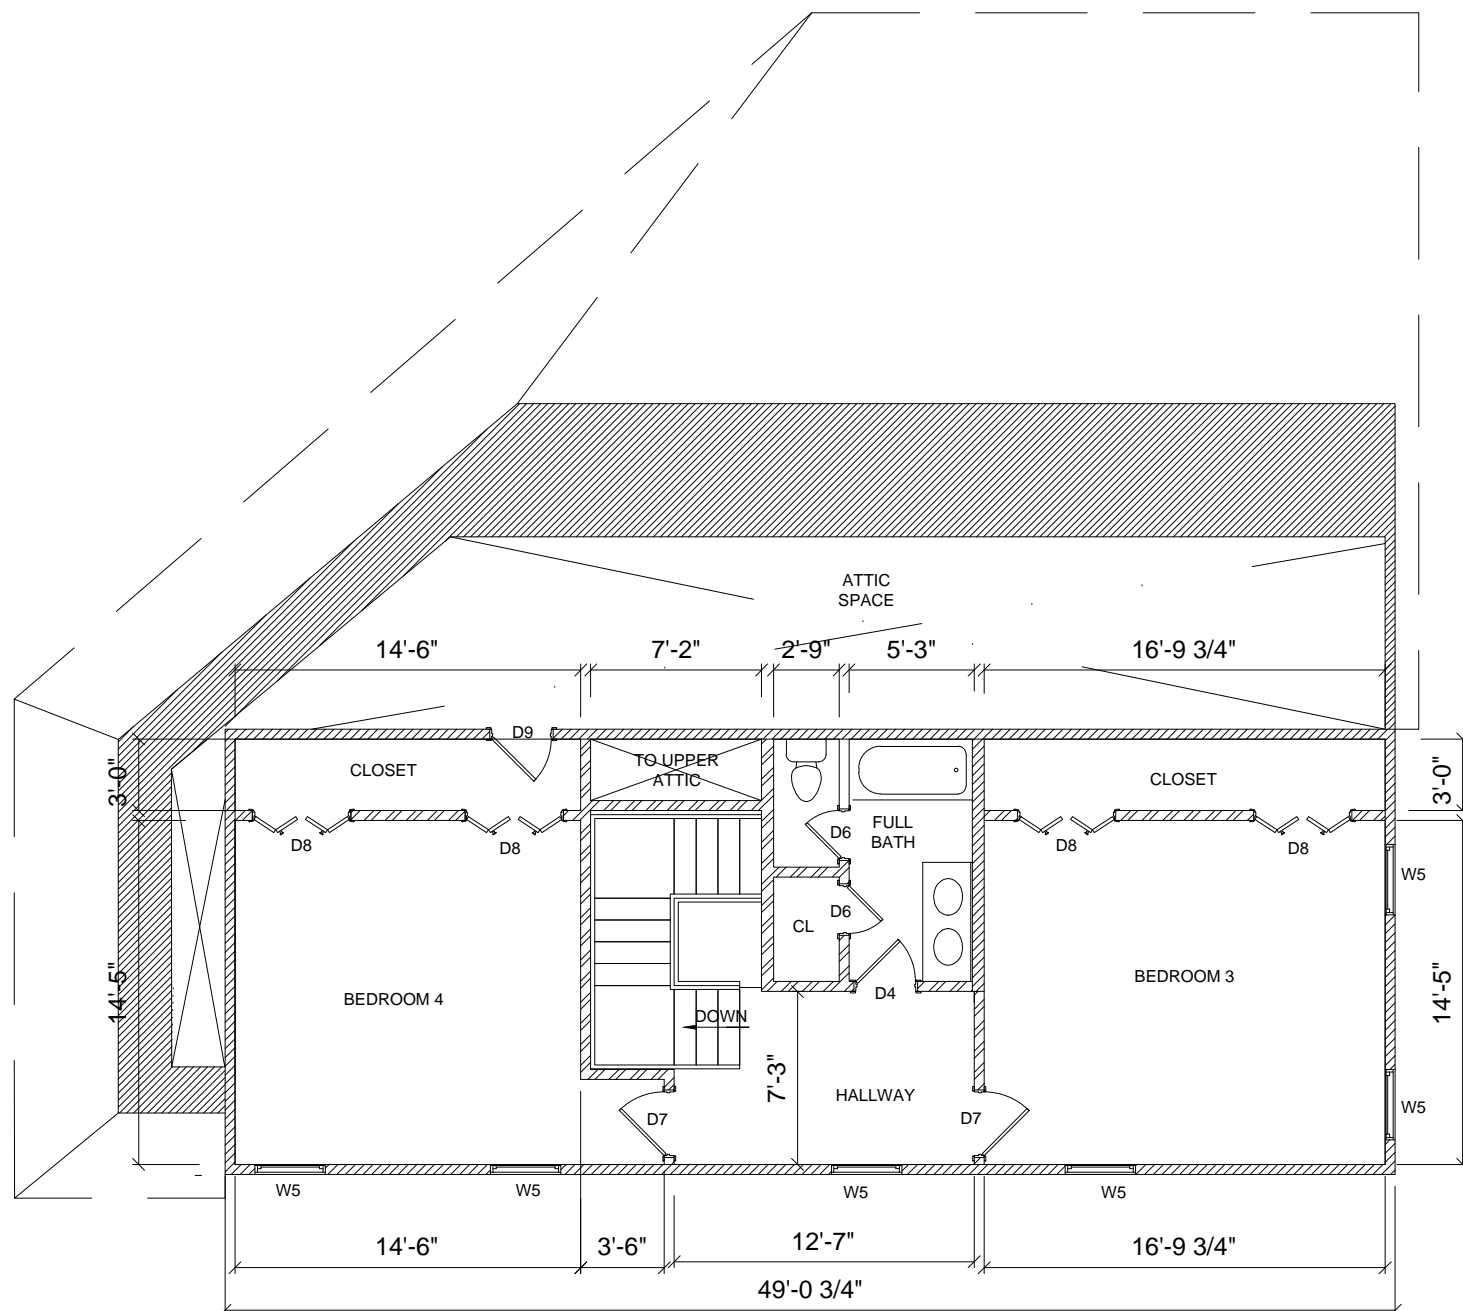

03 SECOND FLR. LAYOUT
Scale: 1/4" = 1'

REFERENCE DRAWINGS

1	ISSUED FOR APPROVAL	07/25/22	GG	SS		
0	ISSUED FOR APPROVAL	04/10/22	GG	SS		
REV.	DESCRIPTION	DATE	DWN	CHKD	APPD	APPD

CLIENT
Shenouda Mikacil & Youstina Hana

CONTRACTOR

AGHABEE General Contractors

Project name
Construction of New Residential Single Family Home
6032 Bonnalawn Dr.
Hermitage, TN 37076

TITLE
SECOND FLOOR LAYOUT