



07 FRONT ELEVATION
Scale: 1/4" = 1'

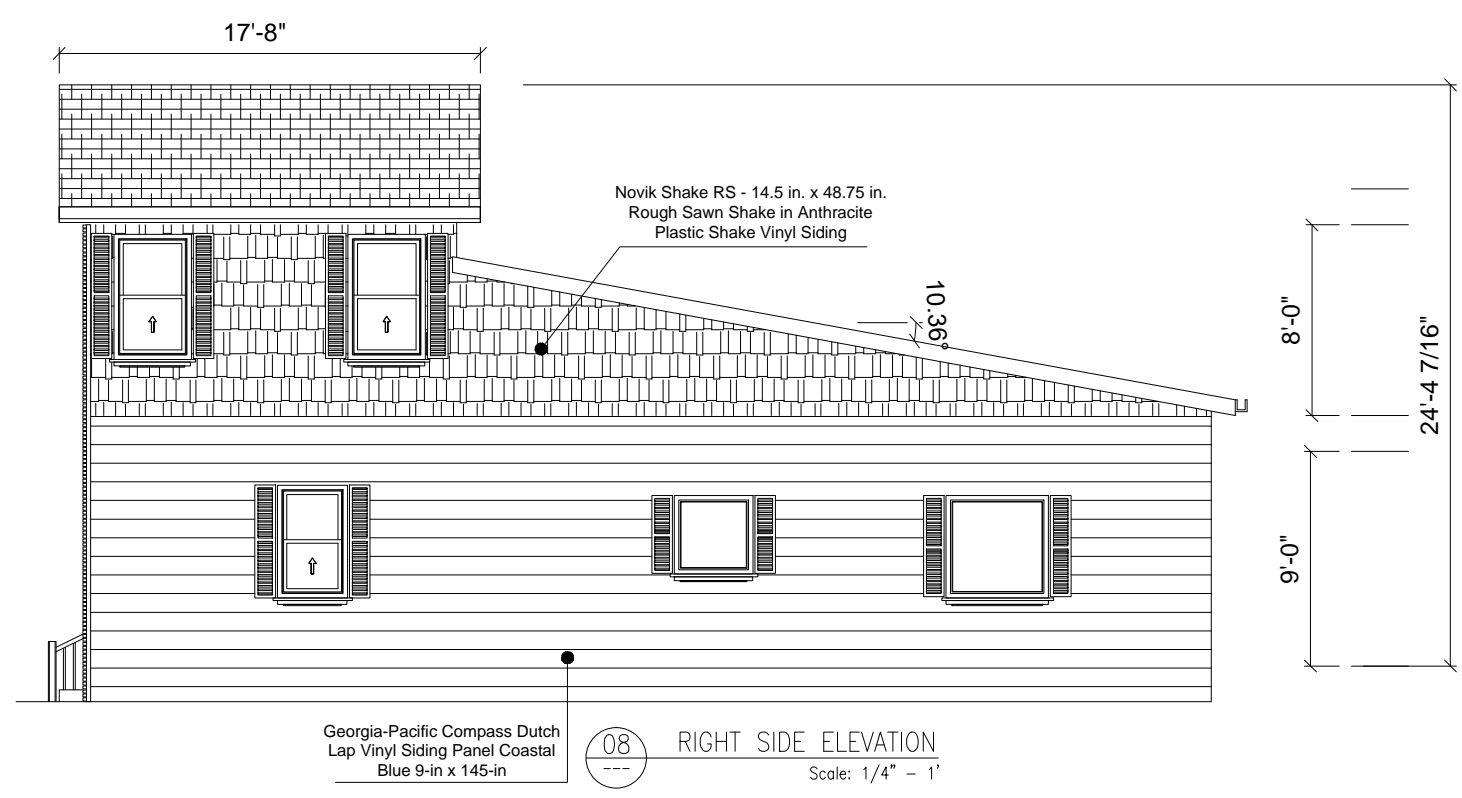

08 RIGHT SIDE ELEVATION
Scale: 1/4" = 1'

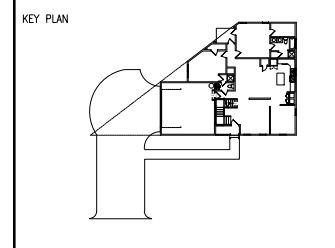

GENERAL NOTES

REFERENCE DRAWINGS

REV.	DESCRIPTION	DATE	DWN	CHKD	APPR	APPD
1	ISSUED FOR APPROVAL	07/25/22	GG	SS		
0	ISSUED FOR APPROVAL	04/10/22	GG	SS		

CLIENT
Shenouda Mikacil & Youstina Hana

CONTRACTOR

AGHABEE General Contractors

Project name
Construction of New Residential Single Family Home
6032 Bonnalawn Dr.
Hermitage, TN 37076

TITLE
FRONT AND RIGHT SIDE ELEVATIONS