




**CLIENT**  
Adam and Sarah Cohn

**PROJECT**  
Cohn House

**PROJECT NO.**  
245.170

**DRAWN BY**  
Adam Cohn


**ISSUE**  
3/24/23

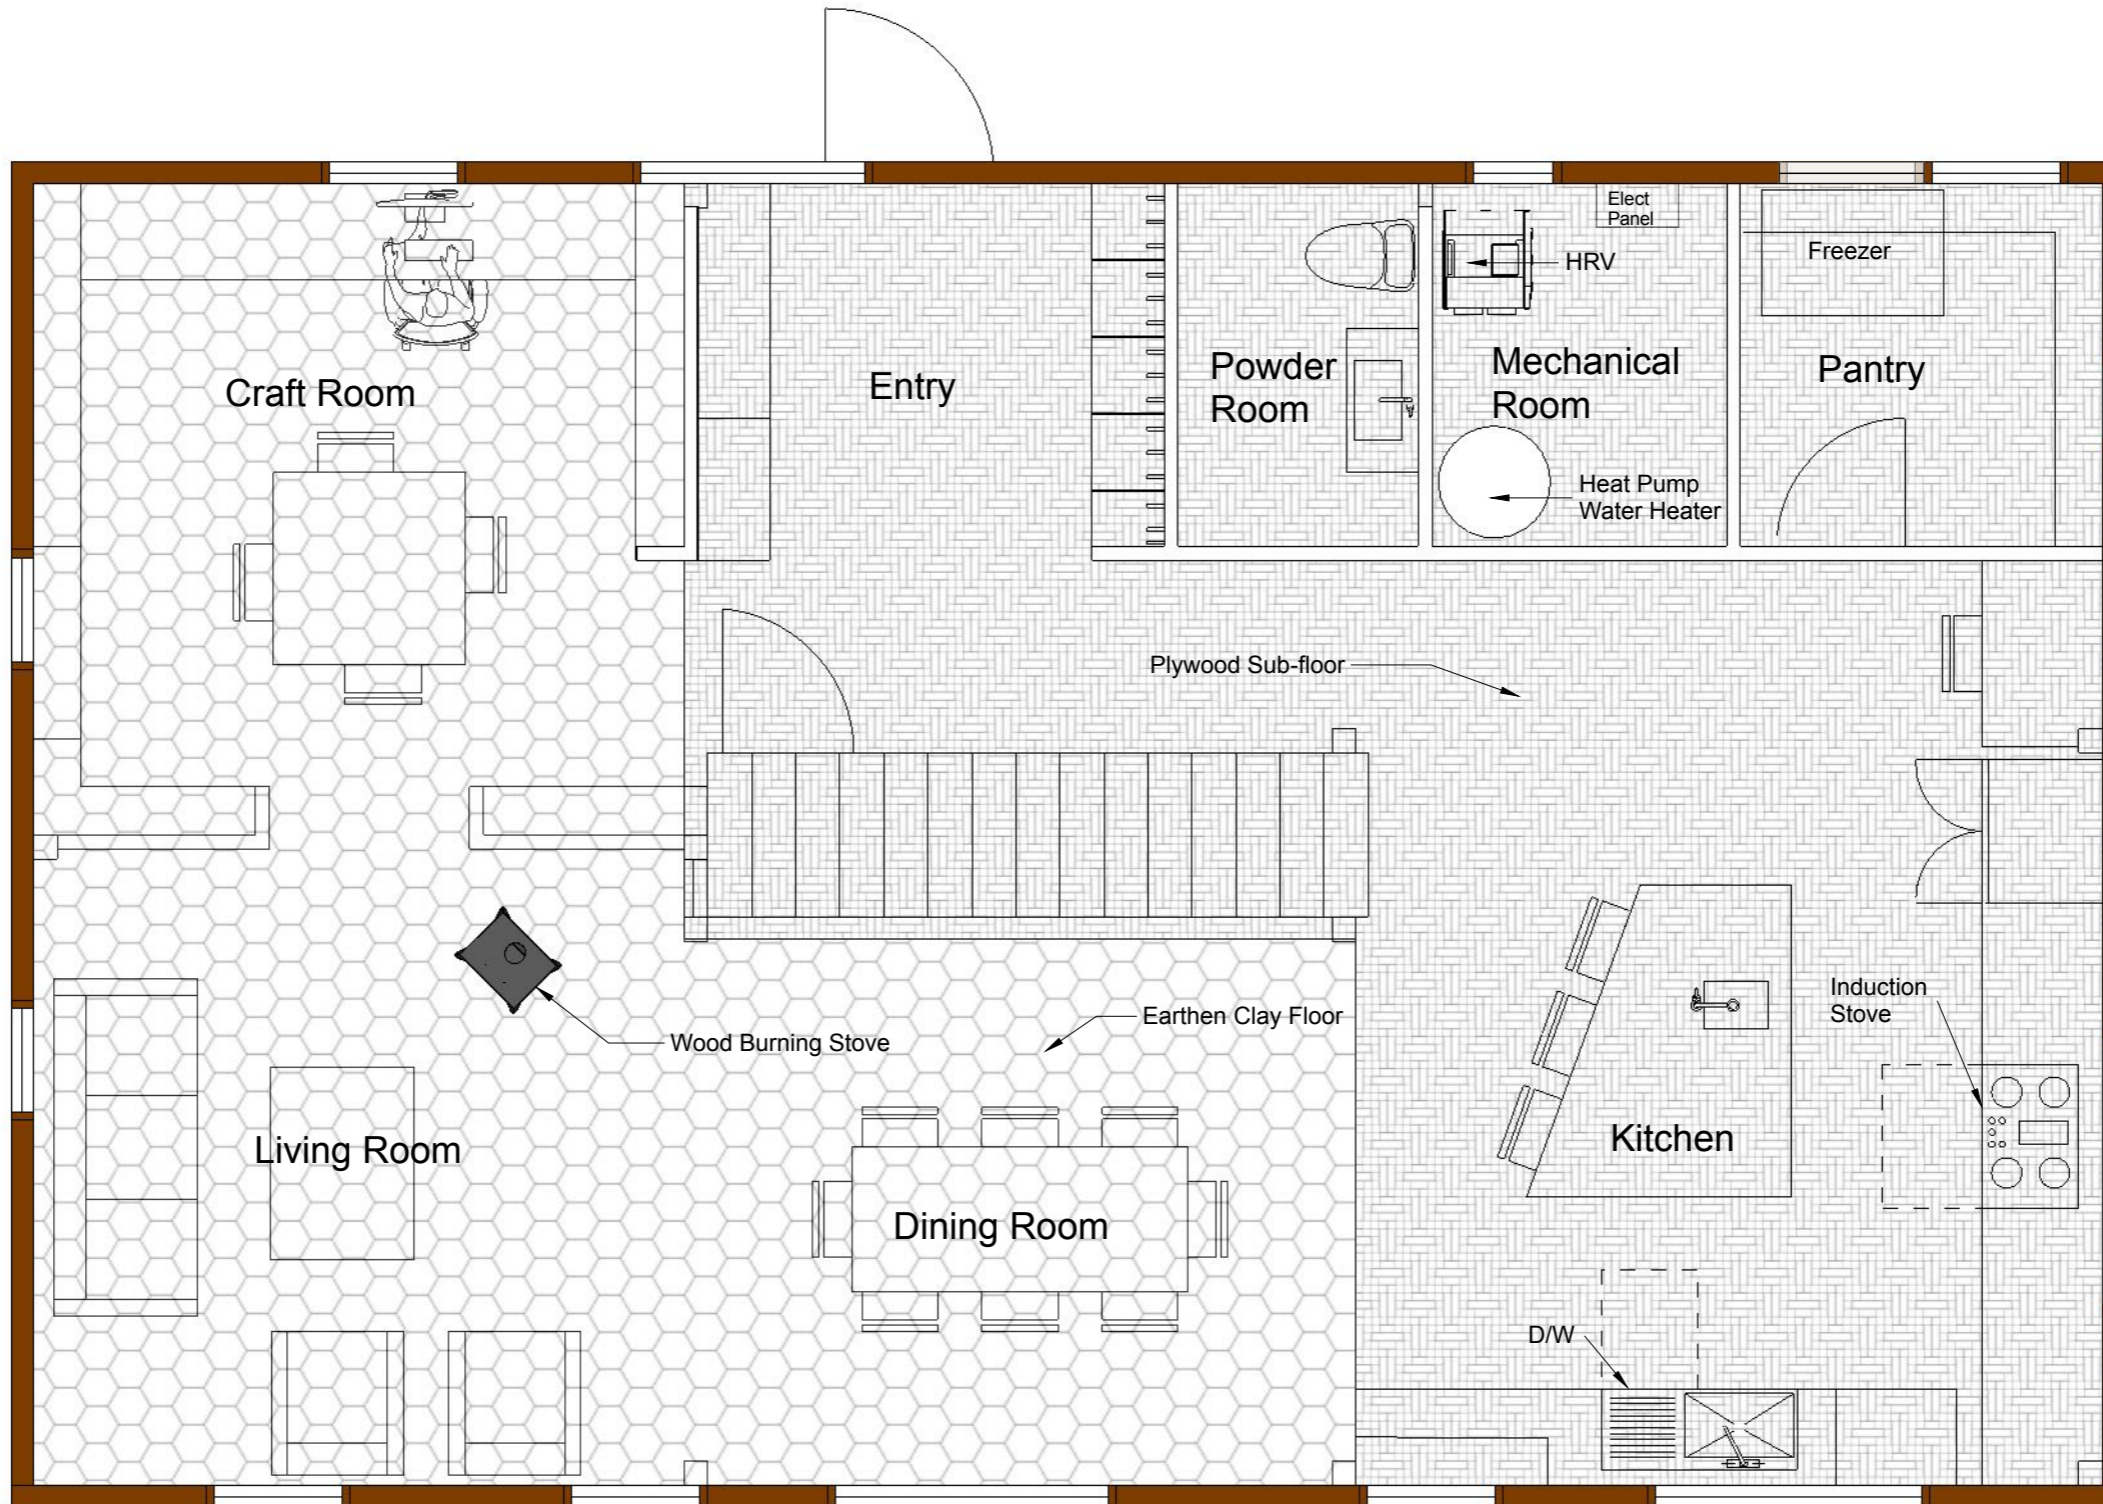

**CLIENT**  
Adam and Sarah Cohn  
7616 westerly In NE  
Bainbridge Island, WA  
98110


**PROJECT**  
Cohn House  
PROJECT NO.

**ISSUE**  
3/24/23  
**DRAWN BY**  
AC

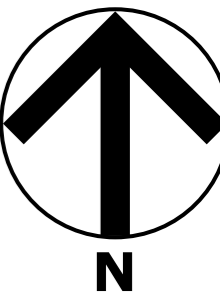


1st story Floorplan

1/4" = 1'

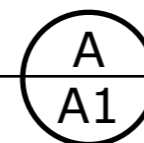




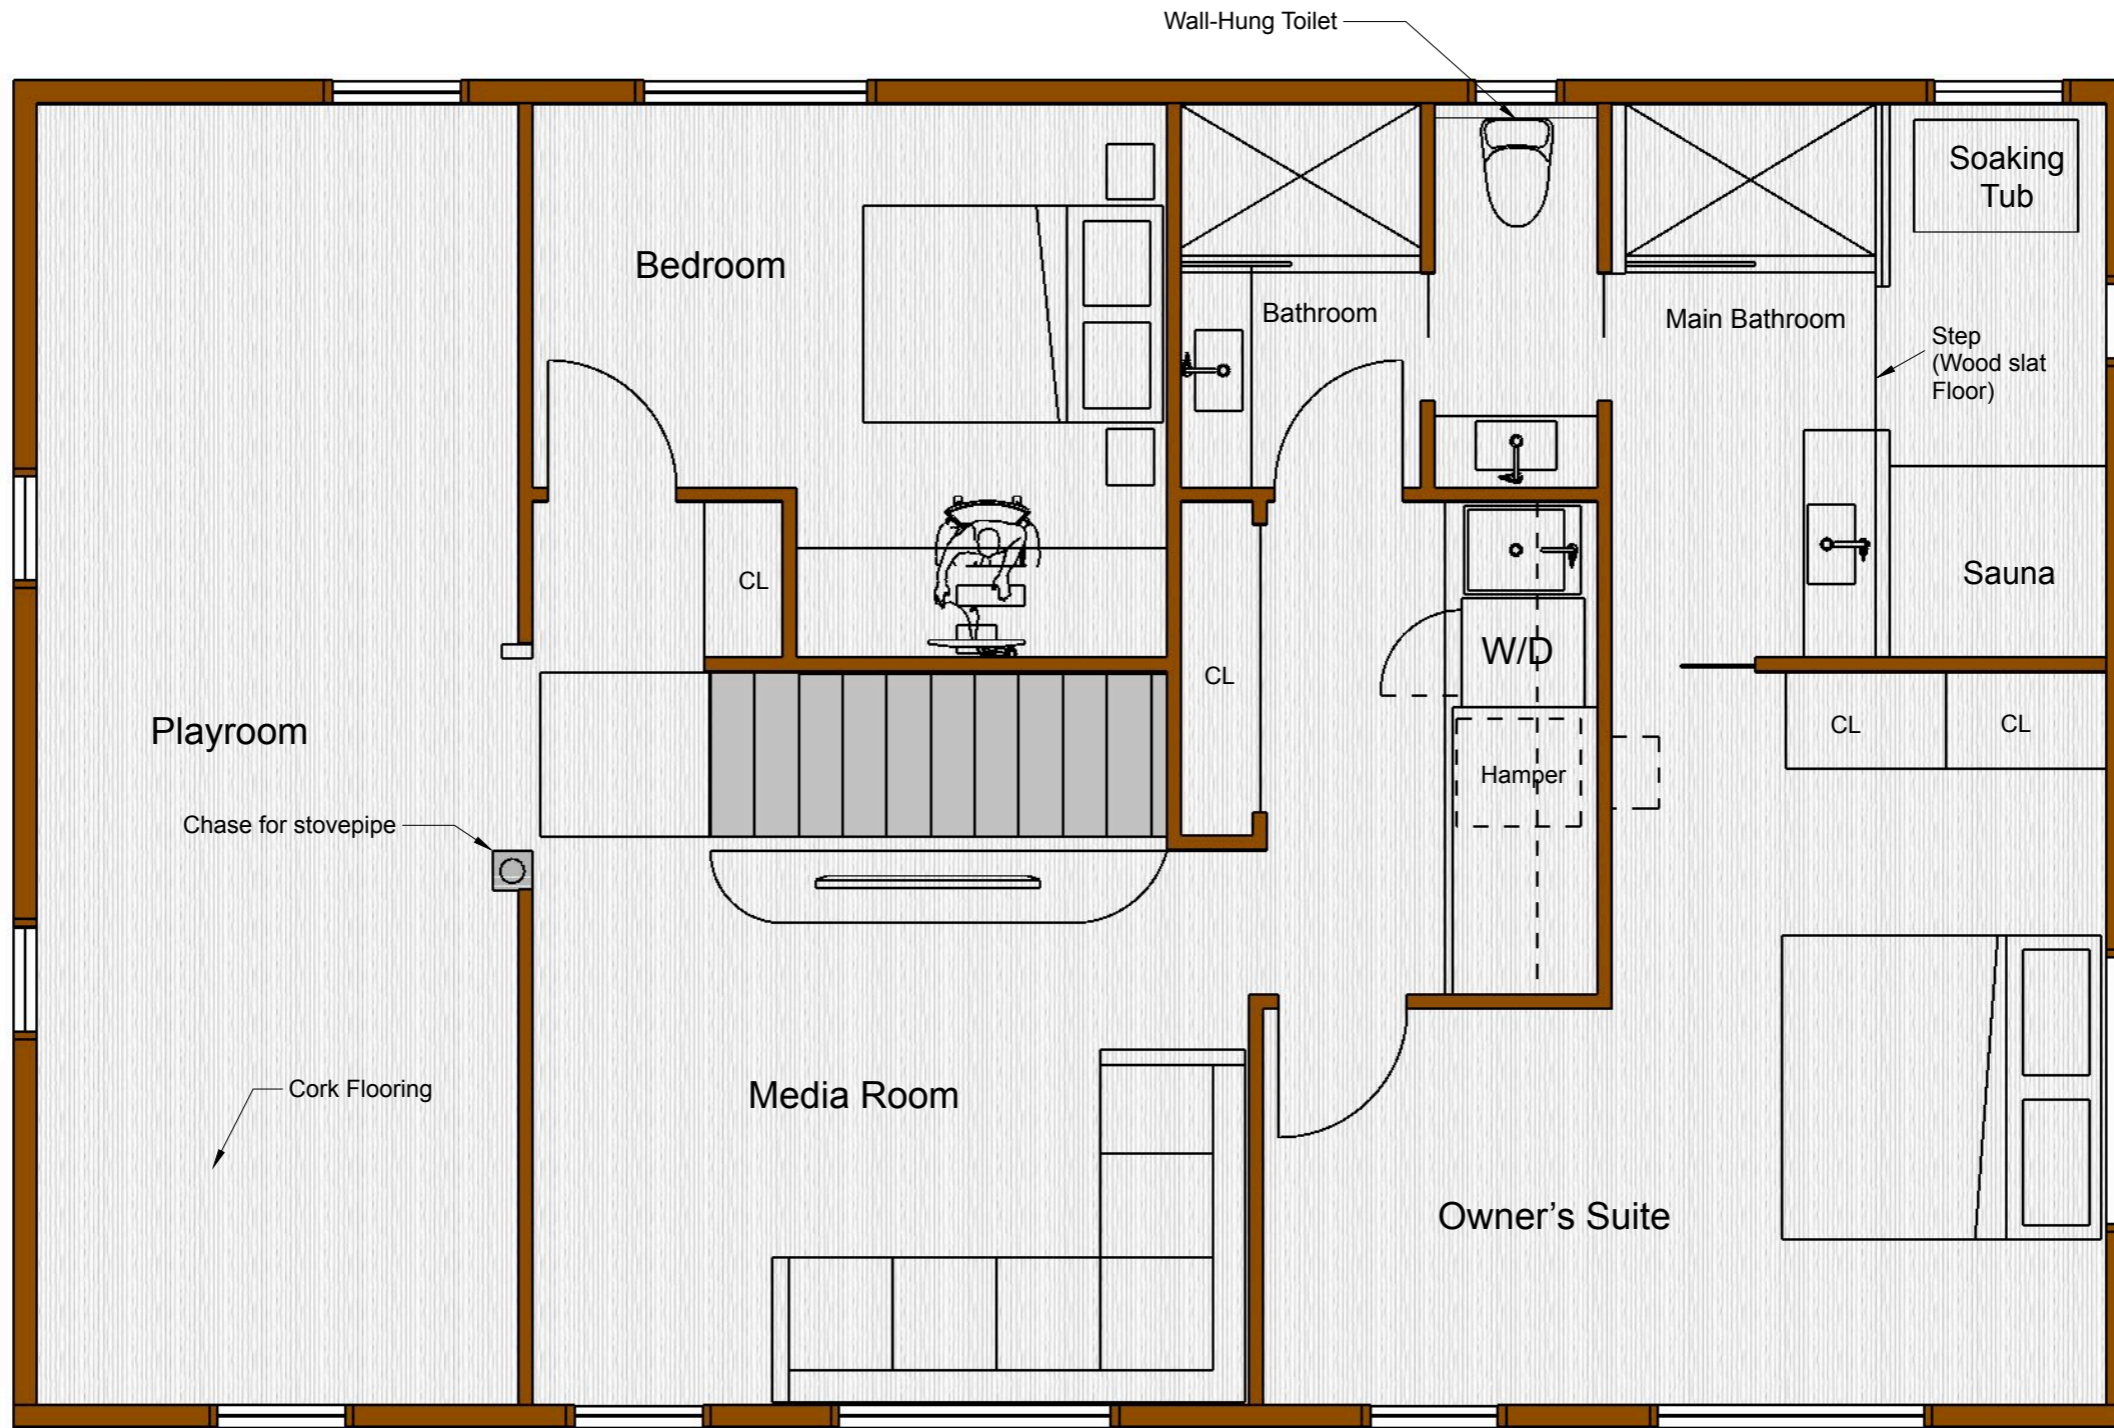

**CLIENT**  
Adam and Sarah Cohn  
7616 westerly In NE  
Bainbridge Island, WA  
98110

**PROJECT**  
Cohn House  
**PROJECT NO.**

**ISSUE**  
3/24/23  
**DRAWN BY**  
AC

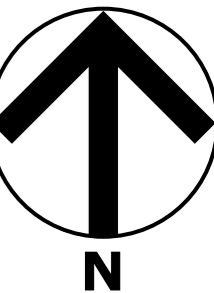


2nd Story Floorplan **B**  
1/4" = 1' **A1**




South Elevation

1/8" = 1'

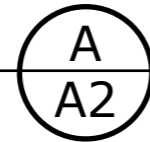


North Elevation

1/8" = 1'

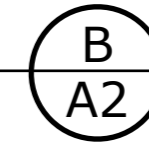


East Elevation

1/8" = 1'

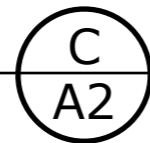

West Elevation


1/8" = 1'

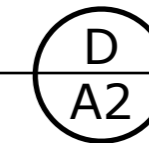

**CLIENT**  
Adam and Sarah Cohn  
7616 westerly In NE  
Bainbridge Island, WA  
98110

**PROJECT**  
Cohn House  
PROJECT NO.

**ISSUE**  
3/24/23  
**DRAWN BY**  
AC

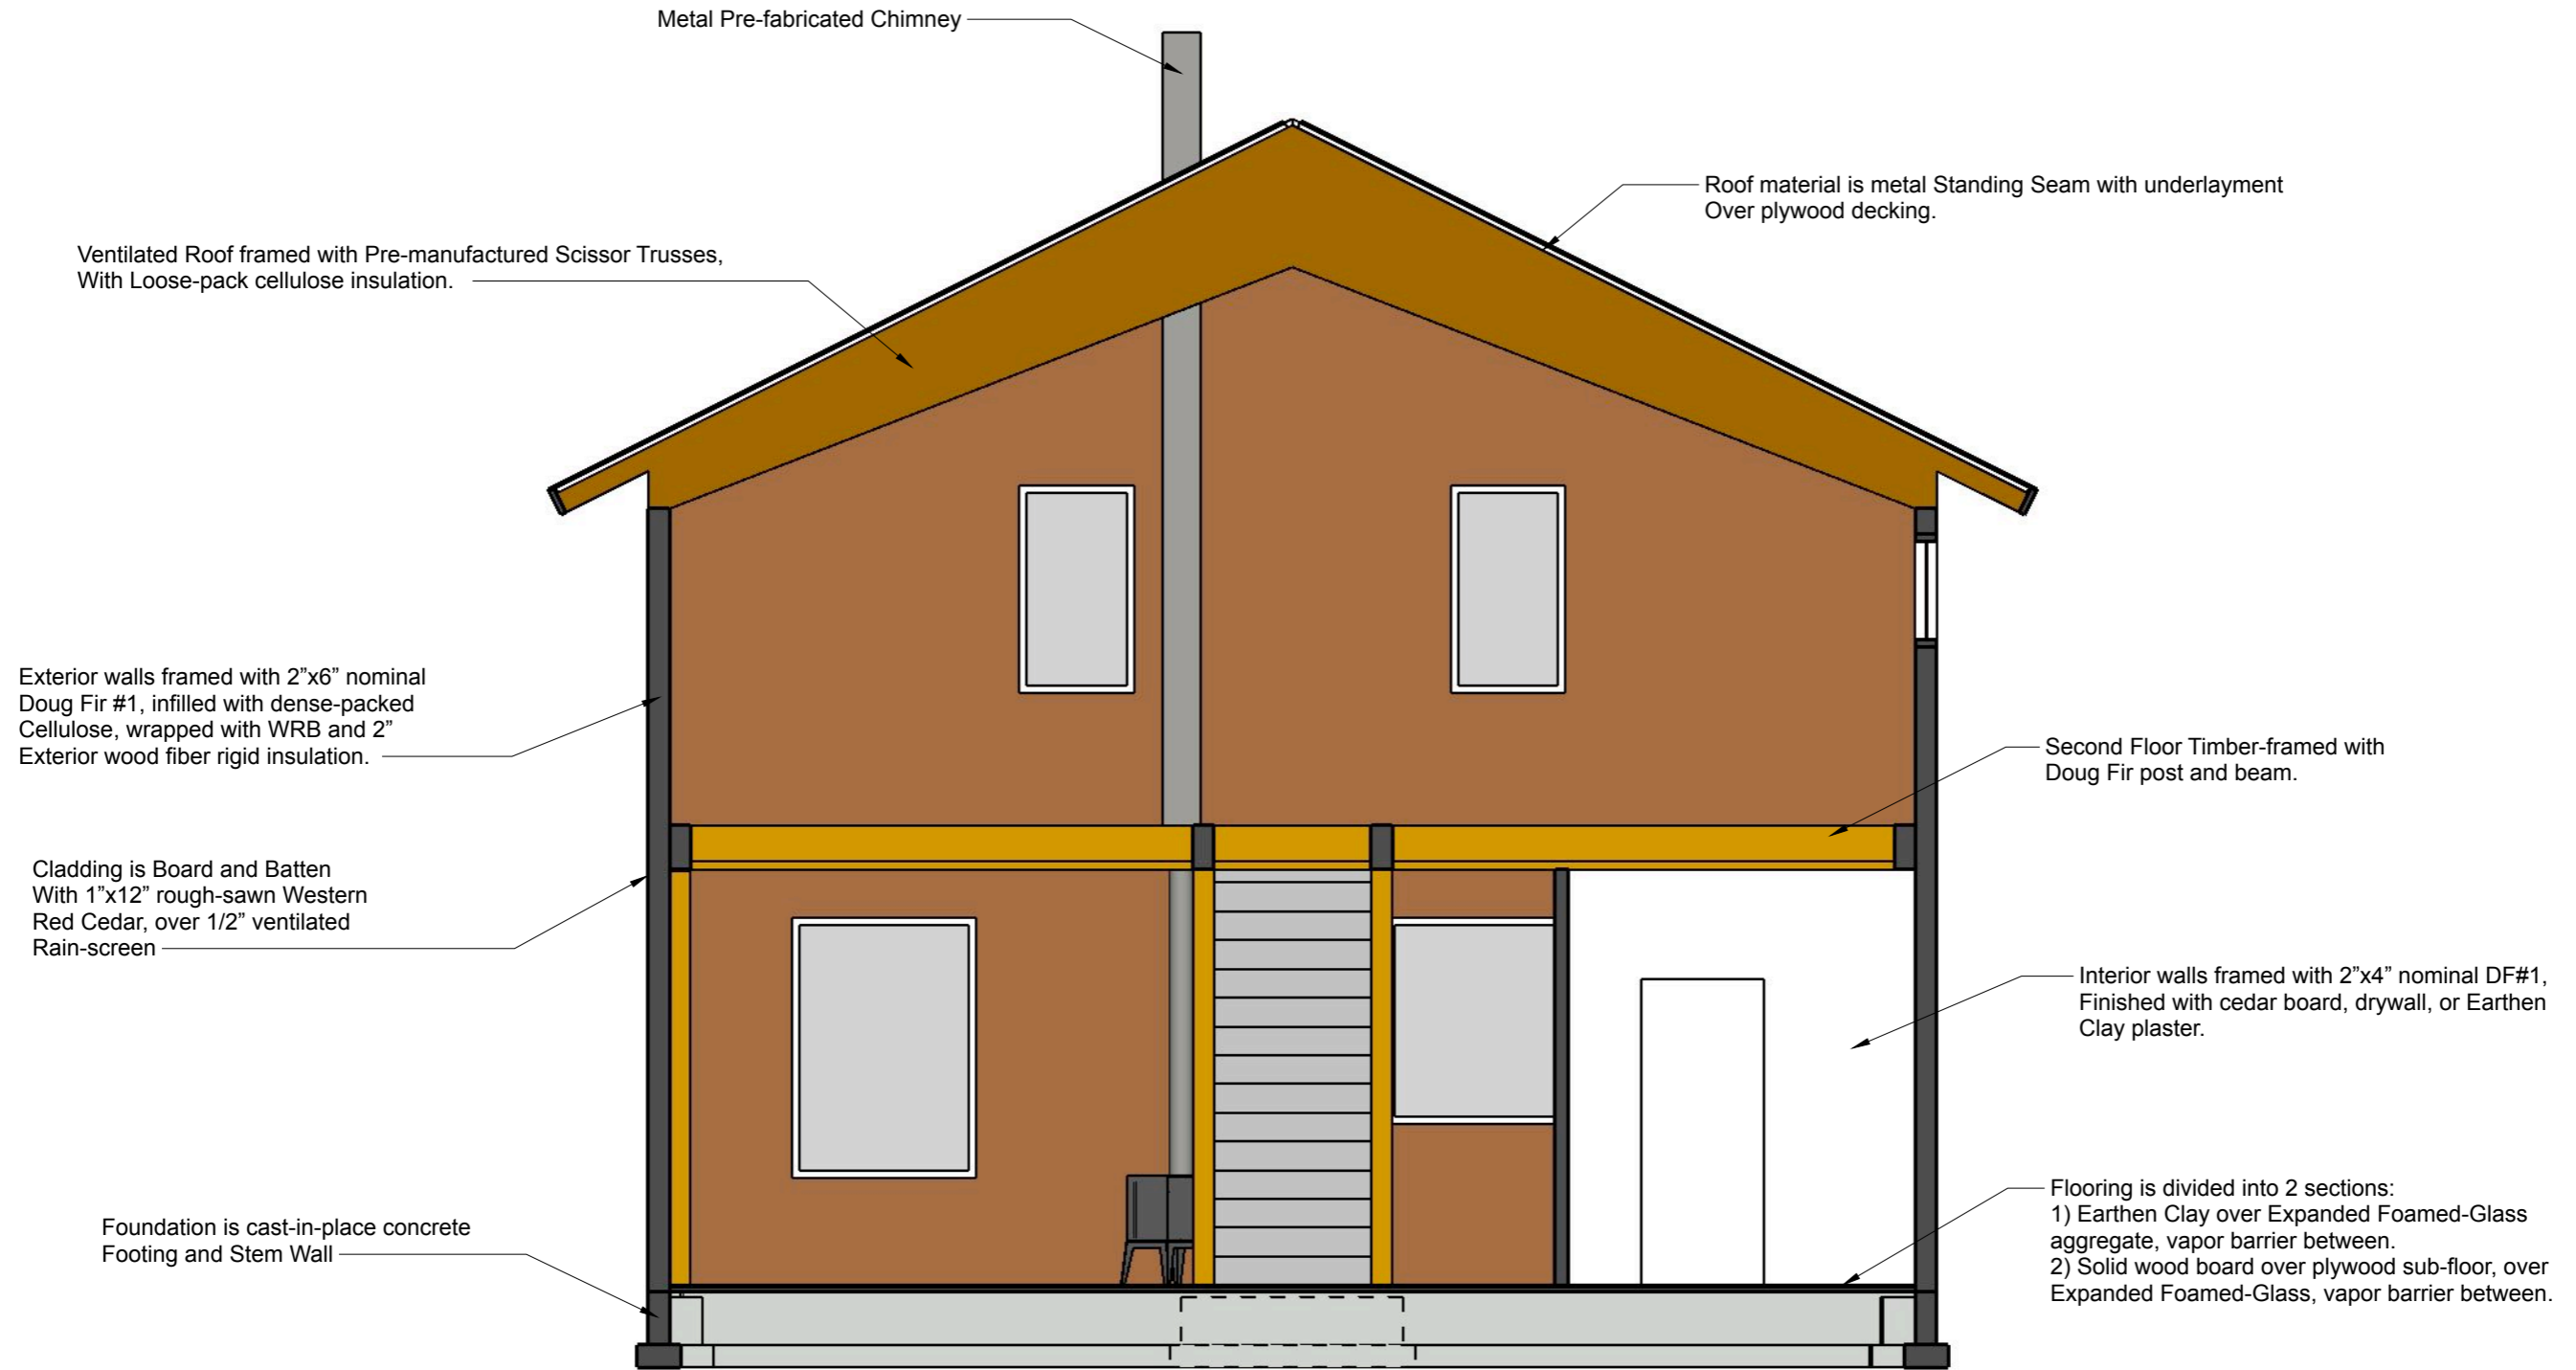

**CLIENT**  
Adam and Sarah Cohn  
7616 westerly In NE  
Bainbridge Island, WA  
98110

**PROJECT**  
Cohn House  
**PROJECT NO.**

**ISSUE**  
3/24/23  
**DRAWN BY**  
AC

Cross-section

1/4" = 1'

