




**East Elevation | Scale: 1/8" = 1'**

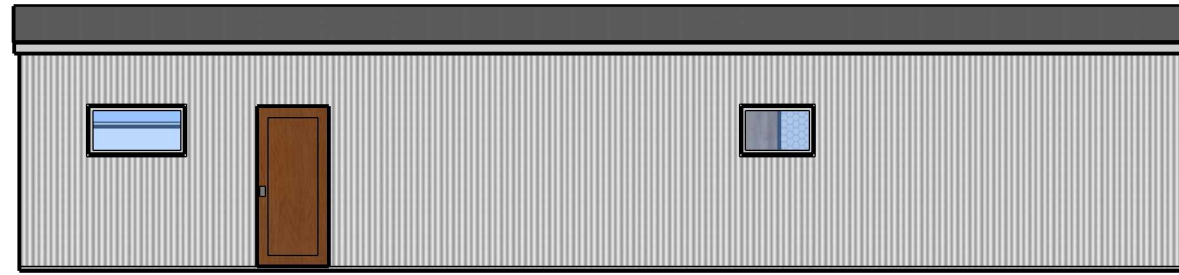


**North Elevation | Scale: 1/8" = 1'**

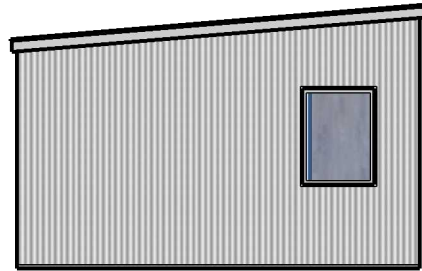

**West Elevation | Scale: 1/8" = 1'**

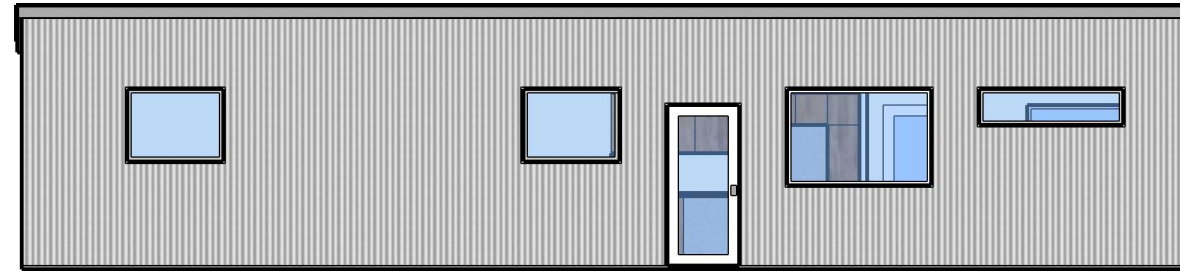

**South Elevation | Scale: 1/8" = 1'**

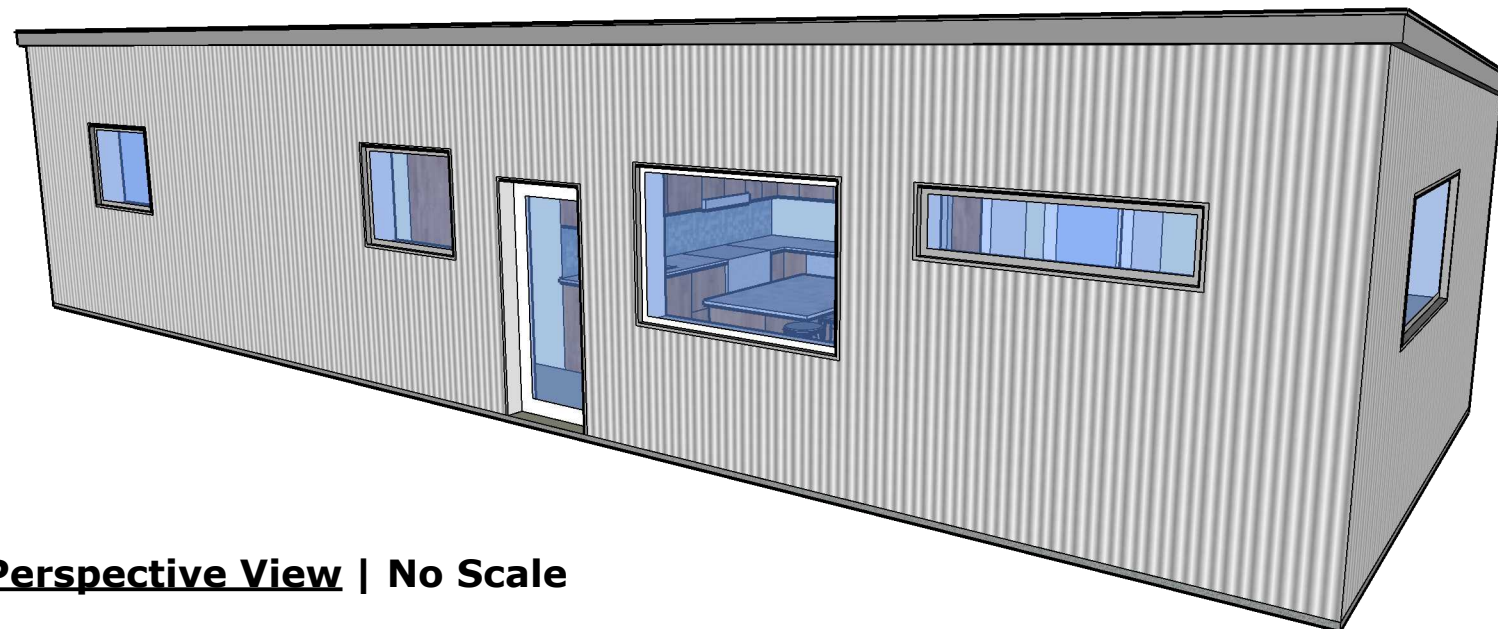

**Perspective View | No Scale**

