


ENTRY ELEVATION  
Scale: 1/4" = 1'-0"

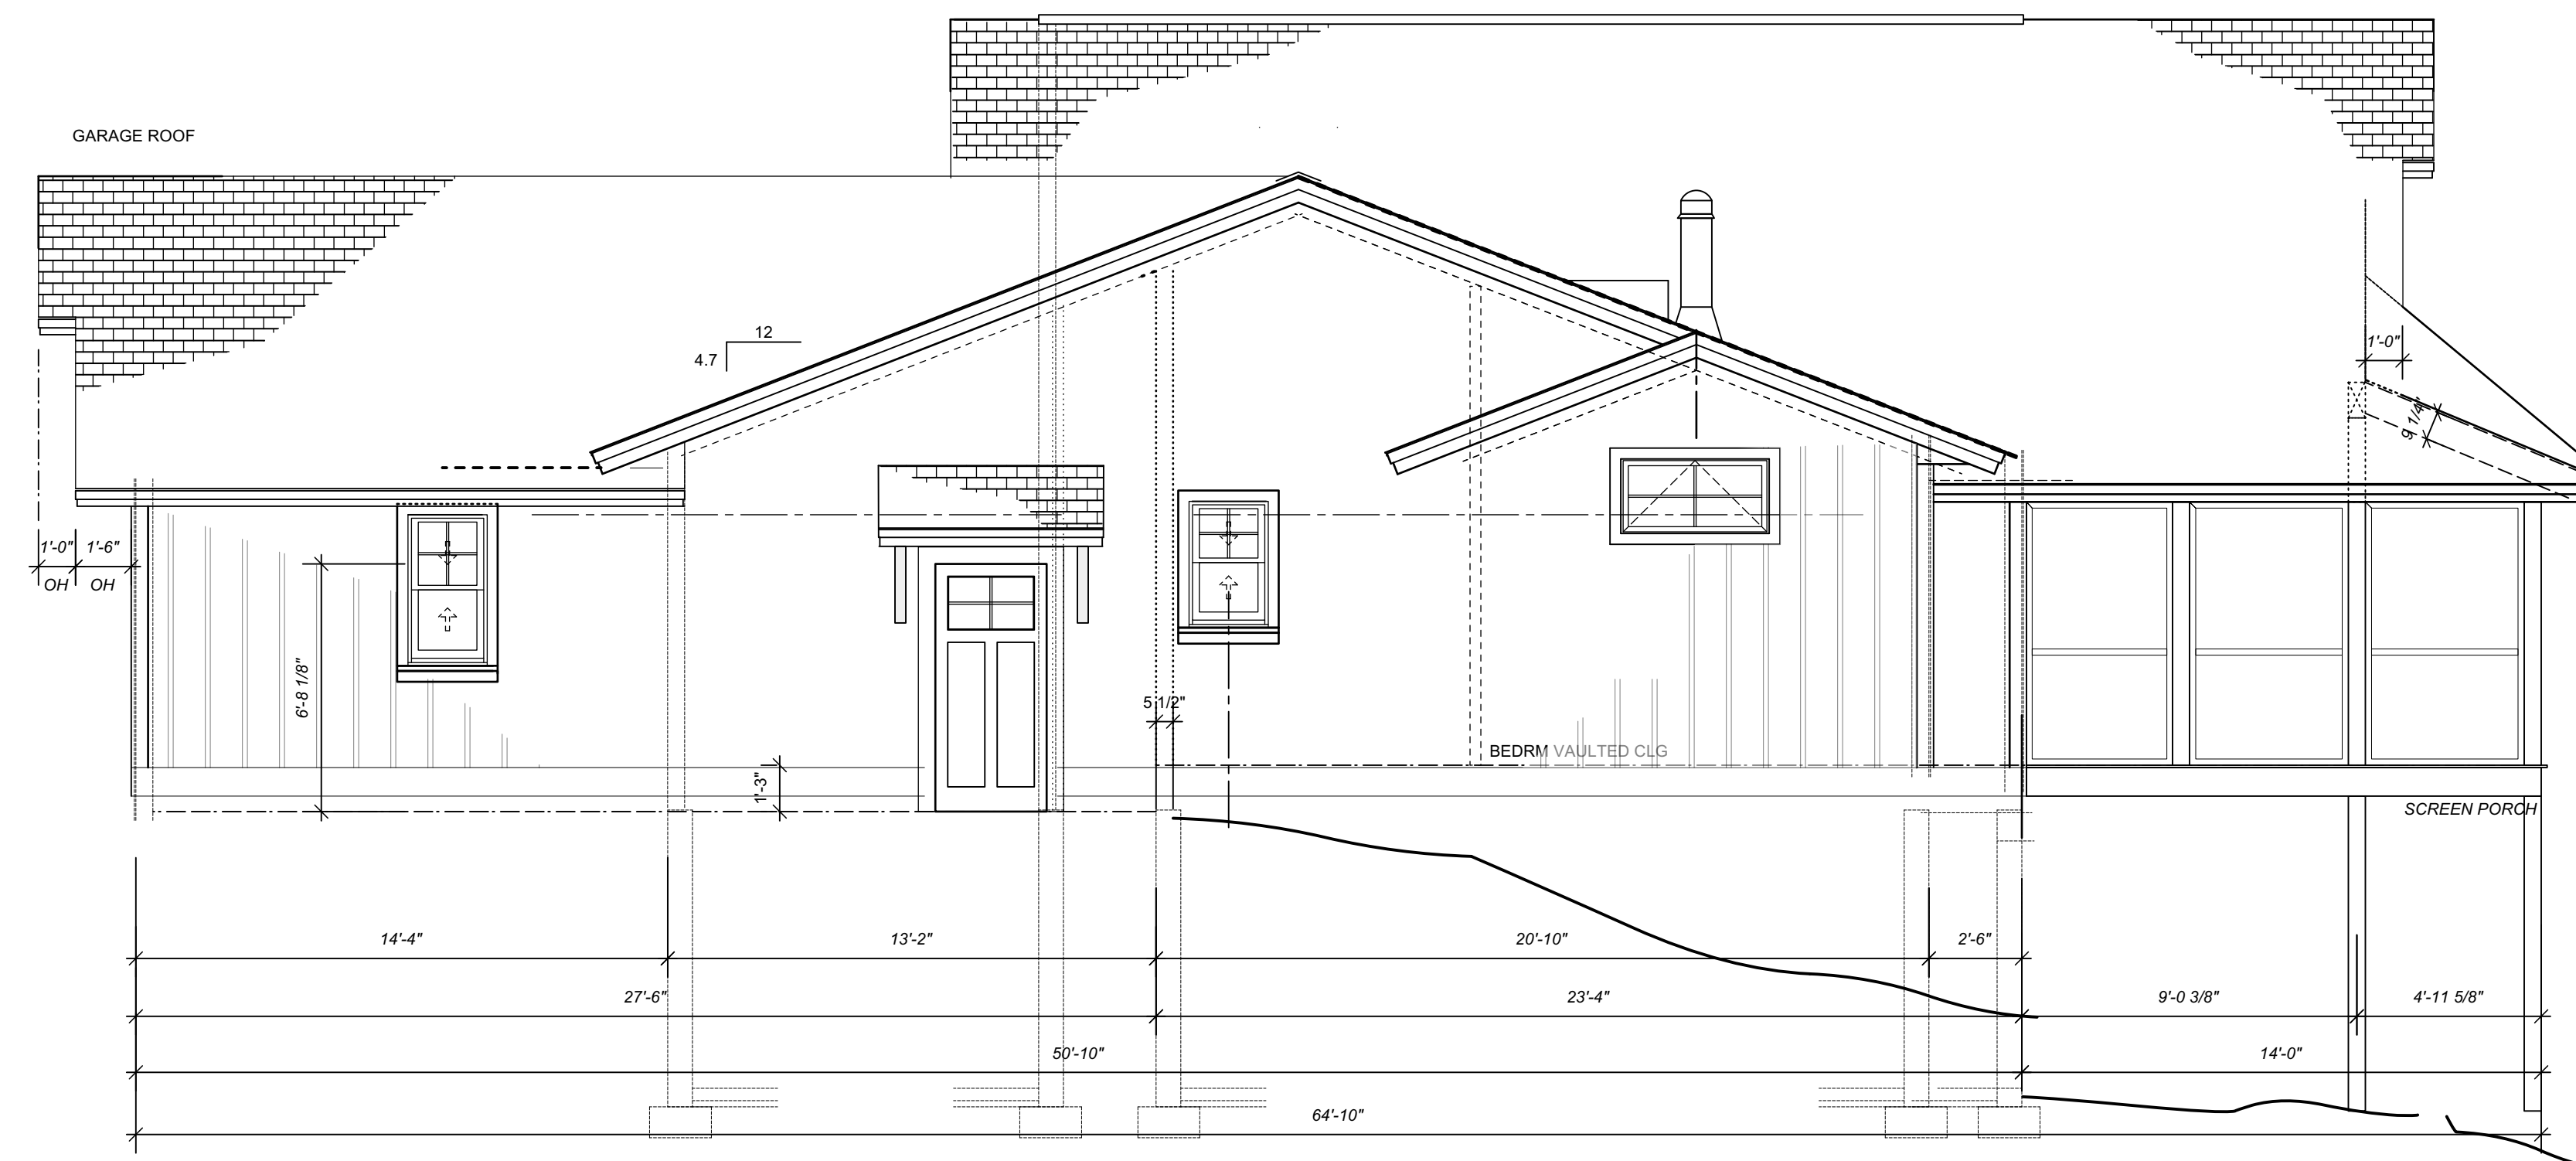

MASTER BEDROOM ELEVATION  
Scale: 1/4" = 1'-0"

THE DRAWINGS REPRESENT THE DESIGNER AND/OR THE CONSULTANT'S INTENT ONLY. ALL RESPONSIBILITY FOR CONSTRUCTION, TECHNOLOGY AND RESULTING BUILDING PERFORMANCE LIES WITH THE GENERAL CONTRACTOR AND OWNER. THESE DRAWINGS HAVE BEEN DEVELOPED BY THE ASSOCIATES FOR CONSTRUCTION OF ONE BUILDING BY THE ORIGINAL PURCHASER AND SHALL NOT BE USED, LENT, COPIED OR ALTERED WITHOUT THE WRITTEN CONSENT OF ENS ASSOCIATES. AUTHORIZED COPIES OF THIS PLAN MUST HAVE AN ENS ASSOCIATES WATERMARK.

REVISION DATE	REVISION NOTE
3/19/2024	
12/17/2023	FOR CLIENT REVIEW
3/19/2024	CLIENT REVIEW

REVISION DATE	REVISION NOTE

ORIGINAL SHEET SIZE: GSA Format - 11x17  
SCALE: 1/4" = 1'-0"

PROJECT	DEWEY COTTAGE
CLIENT	STEVEN AND AMY DEWEY
ADDRESS	MOOSELOOKMEGUNTIC LAKE MAINE

DRAWINGS  
ELEVATIONS


**ENS**  
ASSOCIATES  
Architectural Design  
ELLEN ALBRECHT  
P.O. BOX 1149  
RANGELEY, ME 04970  
207.864.2302 (OFFICE)  
207.864.2770 (FAX)  
ellen@ensdesignme.com

A1

NOTFORCONSTRUCTION



LAKE ELEVATION  
Scale: 1/4" = 1'-0"

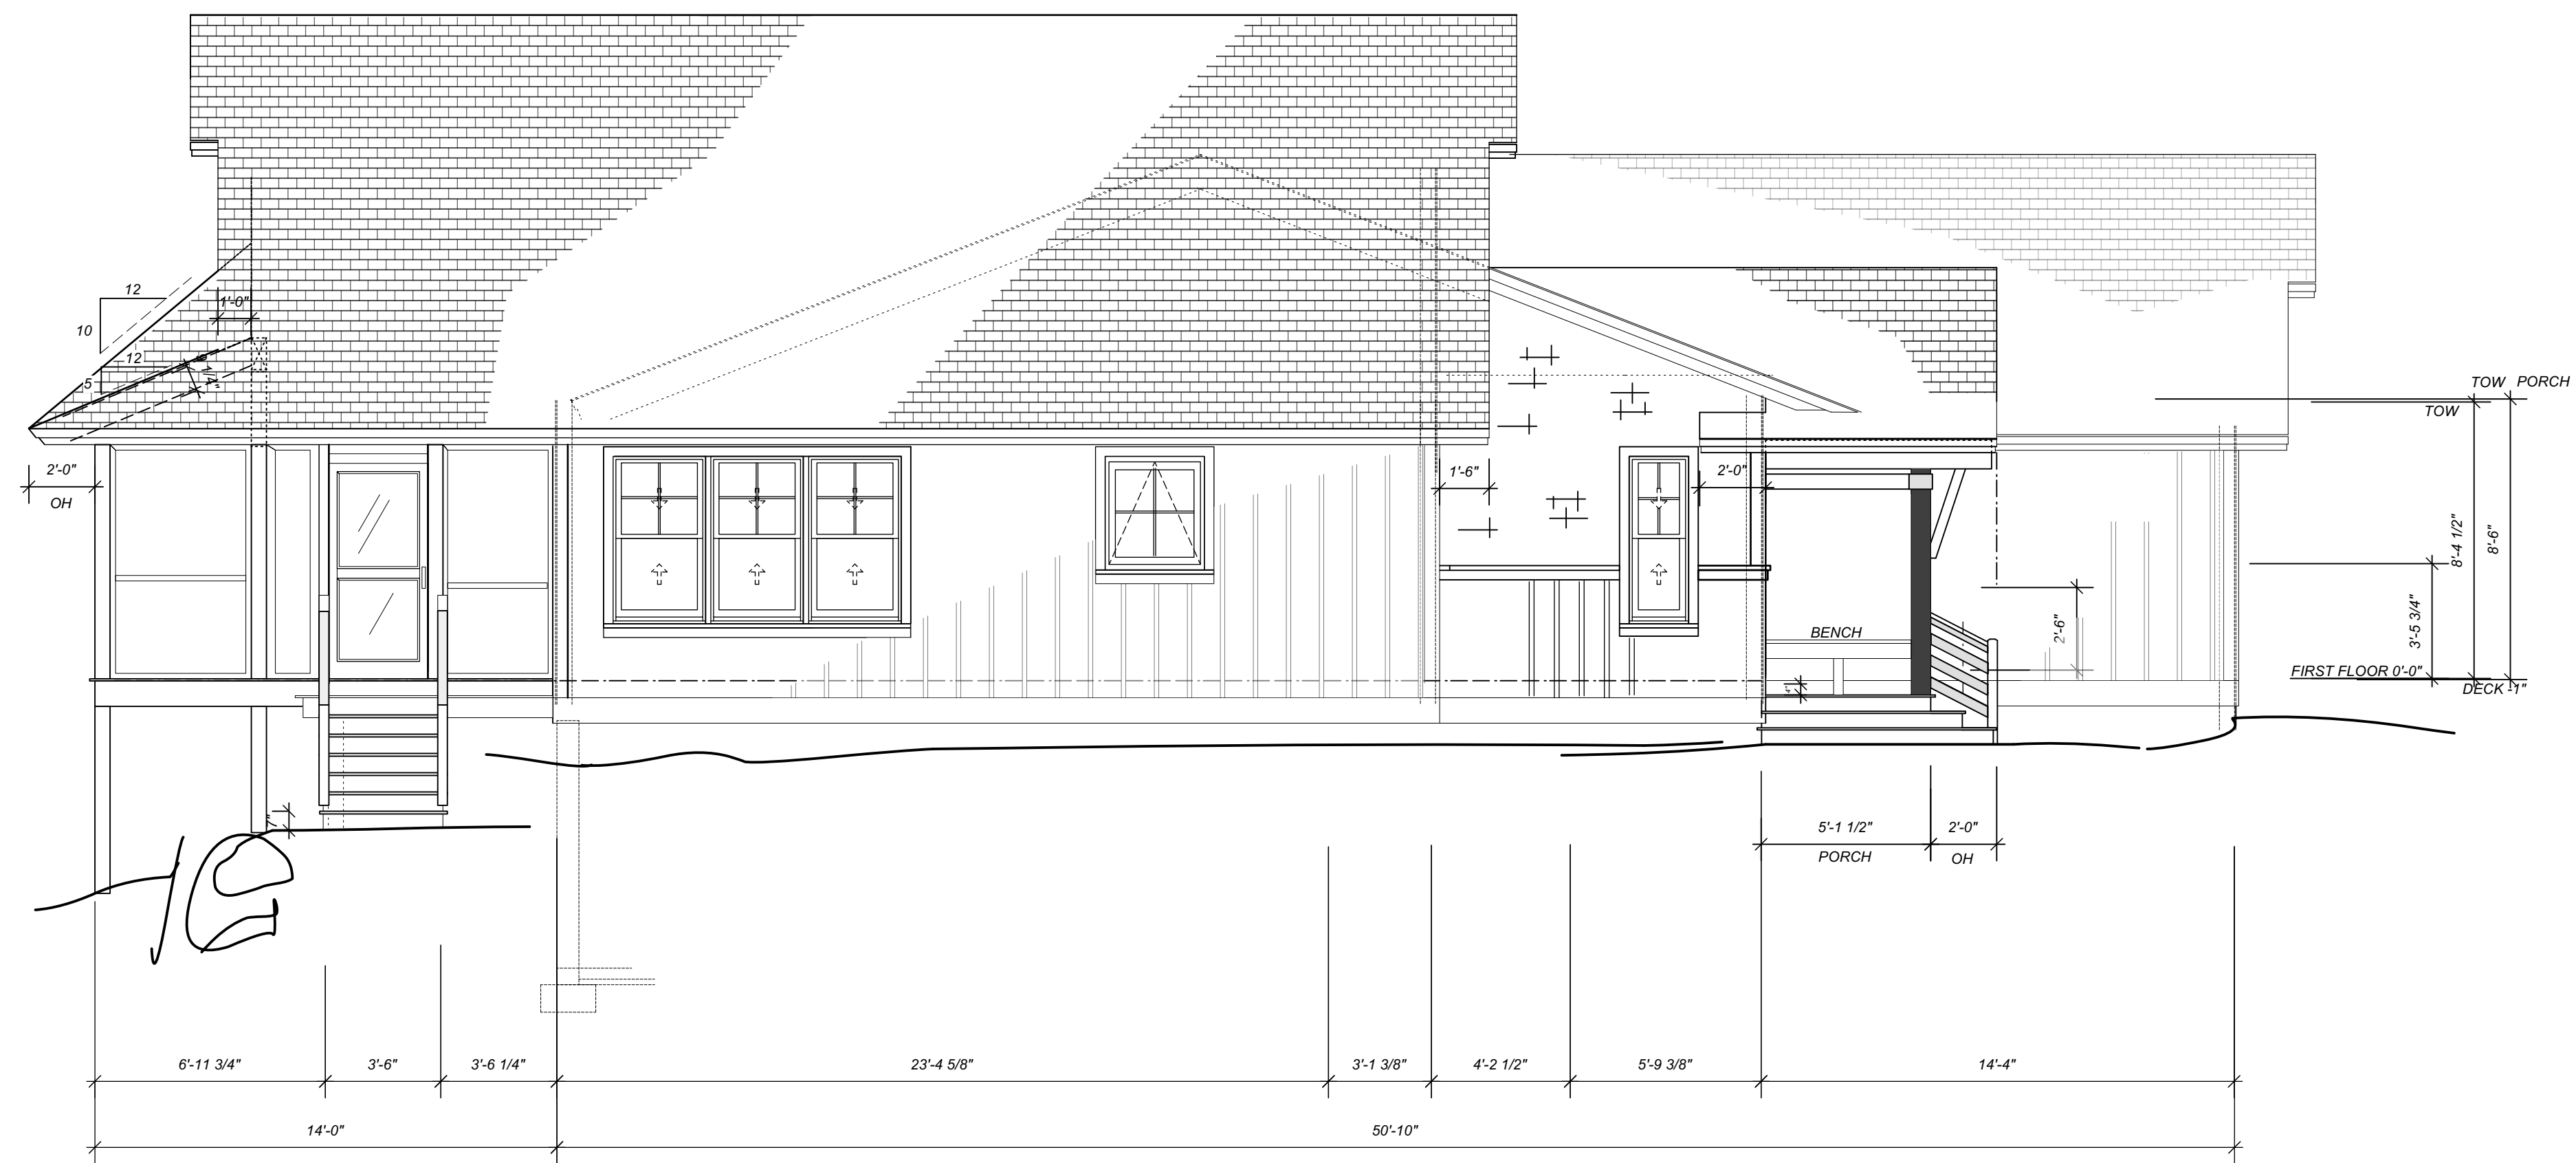

KITCHEN SIDE ELEVATION  
Scale: 1/4" = 1'-0"

NOTFORCONSTRUCTION

THE DRAWINGS REPRESENT THE DESIGNER AND/OR THE CONSULTANT'S INTENT ONLY. ALL RESPONSIBILITY FOR CONSTRUCTION, TECHNOLOGY AND RESULTING BUILDING PERFORMANCE LIES WITH THE GENERAL CONTRACTOR AND OWNER. THESE DRAWINGS HAVE BEEN DEVELOPED BY THE ASSOCIATES FOR CONSTRUCTION OF ONE BUILDING BY THE ORIGINAL PURCHASER AND SHALL NOT BE USED, LENT, COPIED OR ALTERED WITHOUT THE WRITTEN CONSENT OF ENS ASSOCIATES. AUTHORIZED COPIES OF THIS PLAN MUST HAVE AN ENS ASSOCIATES WATERMARK.

REVISION DATE	REVISION NOTE
3/19/2024	ISSUE NOTE
12/17/2023	FOR CLIENT REVIEW
3/19/2024	CLIENT REVIEW

REVISION DATE	REVISION NOTE

ORIGINAL SHEET SIZE: GSA Format - 11x17  
SCALE: 1/4" = 1'-0"


PROJECT: DEWEY COTTAGE  
CLIENT: STEVEN AND AMY DEWEY  
ADDRESS: MOOSELOOKMEGUNTIC LAKE MAINE

ELEVATIONS

**ENS**  
ASSOCIATES  
Architectural Design  
ELLEN ALBRECHT  
P.O. BOX 1149  
RANGELEY, ME 04970  
207.864.2302 (OFFICE)  
207.864.2770 (FAX)  
ellen@ensdesignme.com

A2



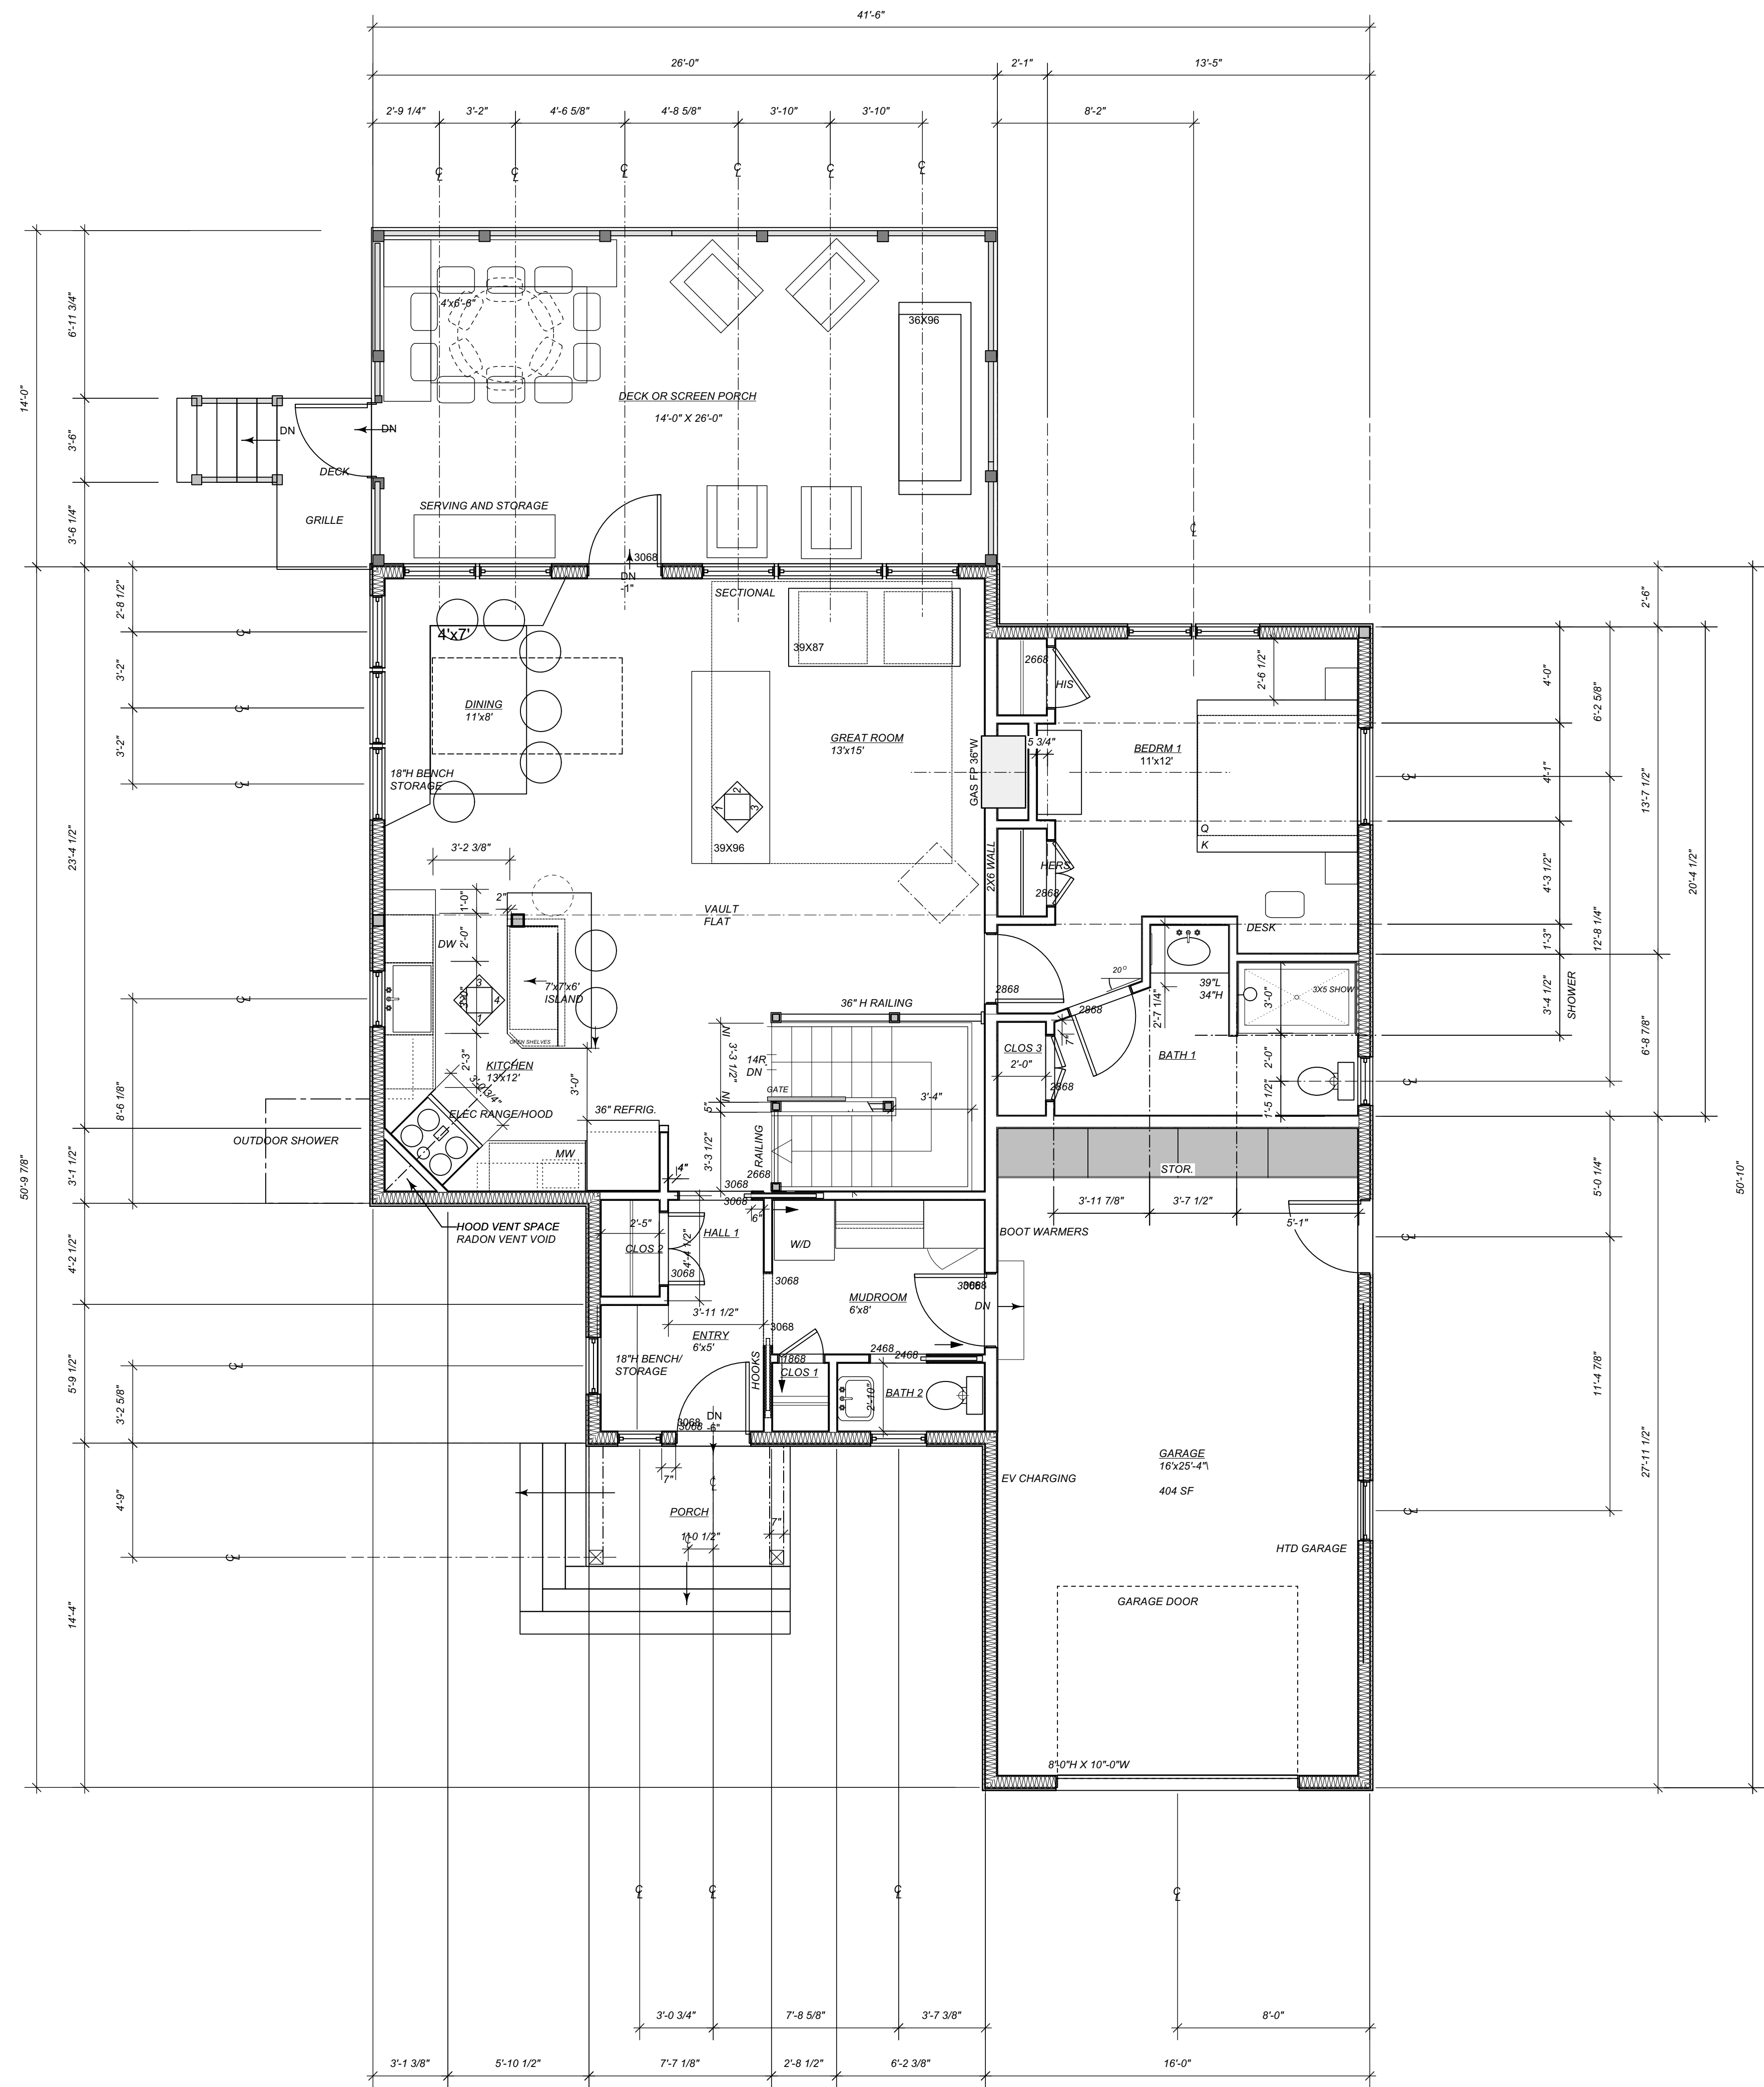

FIRST FLOOR PLAN  
Scale: 1/4" = 1'-0"

THE DRAWINGS REPRESENT THE DESIGNER AND/OR THE CONSULTANT'S INTENT ONLY. ALL RESPONSIBILITY FOR CONSTRUCTION, TECHNOLOGY AND RESULTING BUILDING PERFORMANCE LIES WITH THE GENERAL CONTRACTOR AND OWNER. THESE DRAWINGS HAVE BEEN DEVELOPED BY THE ASSOCIATES FOR CONSTRUCTION OF ONE BUILDING BY THE ORIGINAL PURCHASER AND SHALL NOT BE USED, LENT, COPIED OR ALTERED WITHOUT THE WRITTEN CONSENT OF ENS ASSOCIATES. AUTHORIZED COPIES OF THIS PLAN MUST HAVE AN ENS ASSOCIATES WATERMARK.

ISSUE DATE	ISSUE NOTE
3/19/2024	
12/17/2023	FOR CLIENT REVIEW
3/19/2024	CLIENT REVIEW

REVISION DATE	REVISION NOTE

ORIGINAL SHEET SIZE: GSA Format - 11x17  
SCALE: 1/4" = 1'-0"

PROJECT: DEWEY COTTAGE  
CLIENT: STEVEN AND AMY DEWEY  
ADDRESS: MOOSELOOKMEGUNTIC LAKE MAINE

DRAWINGS: FLOOR PLANS

**ENS ASSOCIATES**  
Architectural Design  
ELLEN ALBRECHT  
P.O. BOX 1149  
RANGELEY, ME 04970  
207.864.2302 (OFFICE)  
207.864.2770 (FAX)  
ellen@ensdesignme.com


**A3**

NOTFORCONSTRUCTION

FOR POST ABOVE TYP.

10" X 36" SONOTUBE  
 (4) #5'S REBAR VERTICAL TYP.  
 TOP OF SONOTUBE ELEV -2'-1"  
 VERIFY AT SITE

2" X 2" X 12"D REINF. FTG.  
 (4) #5'S REBAR EA. DIRECTION  
 TYP.  
 ALT. SONOTUBE W/BIGFOOT

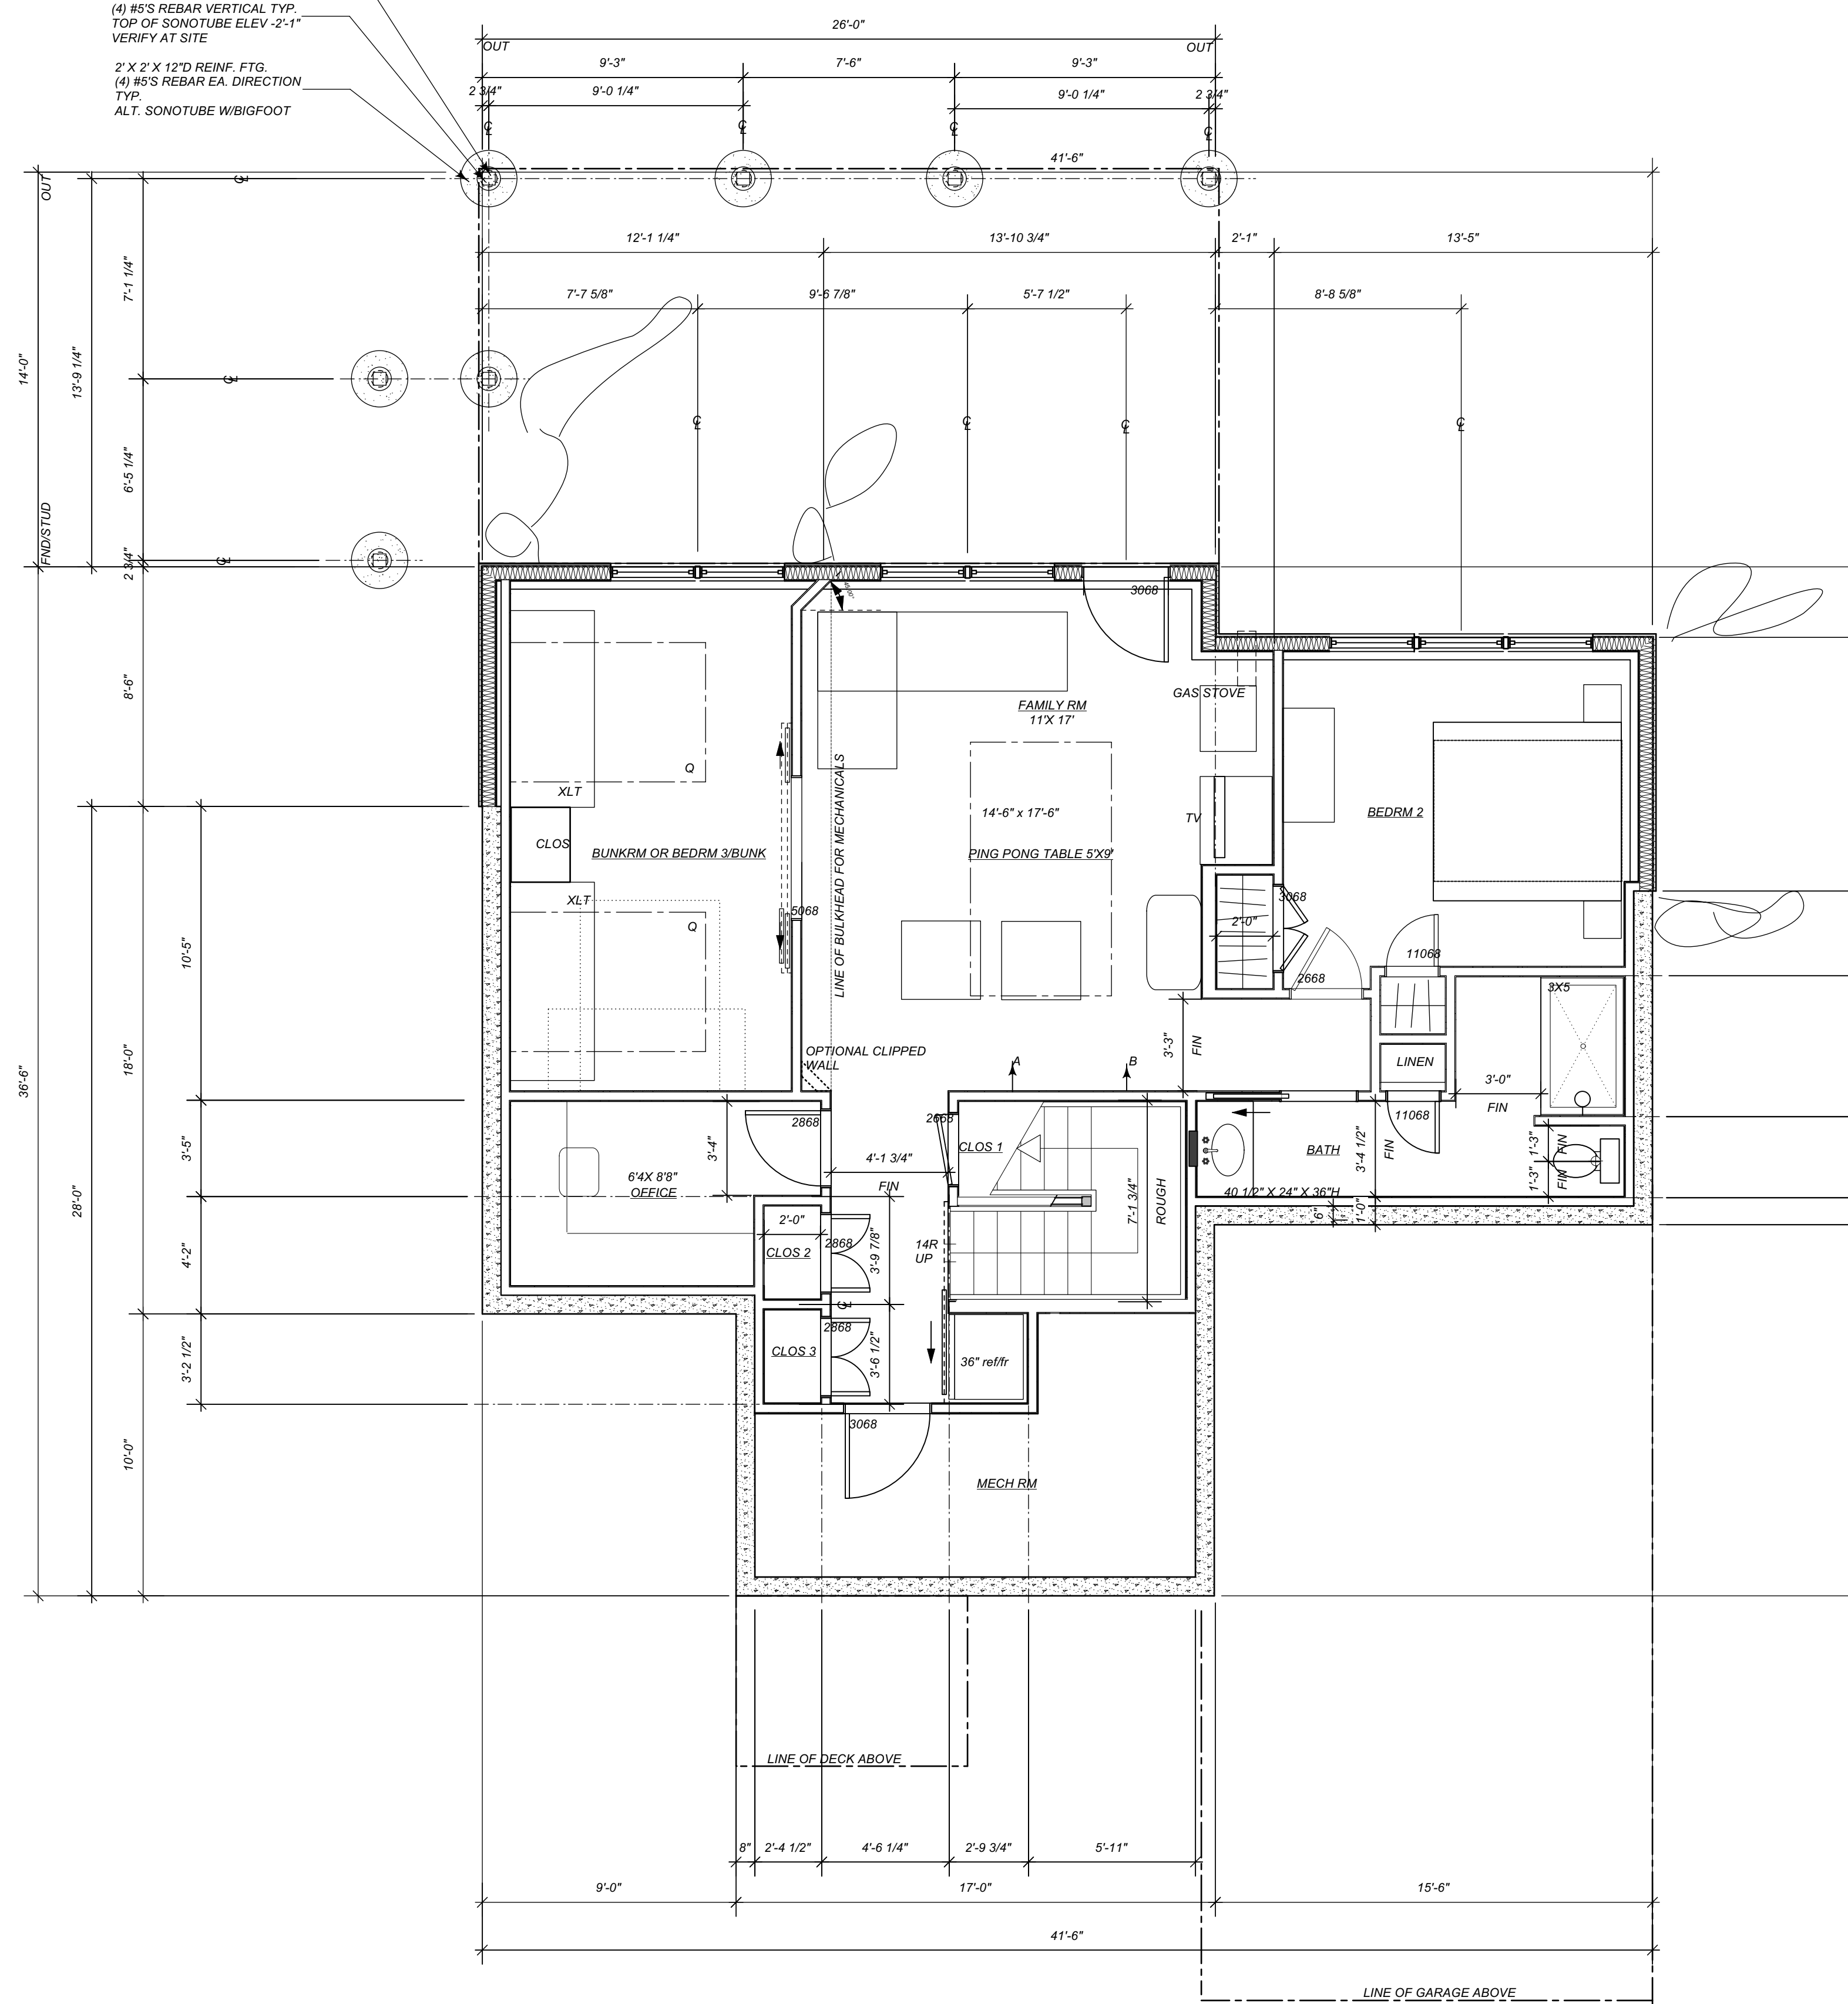

**BASEMENT FLOOR PLAN**  
 Scale: 1/4" = 1'-0"

THE DRAWINGS REPRESENT THE DESIGNER AND/OR THE CONSULTANT'S INTENT ONLY. ALL RESPONSIBILITY FOR CONSTRUCTION, TECHNOLOGY AND RESULTING BUILDING PERFORMANCE LIES WITH THE GENERAL CONTRACTOR AND OWNER. THESE DRAWINGS HAVE BEEN DEVELOPED BY THE ASSOCIATES FOR CONSTRUCTION OF ONE BUILDING BY THE ORIGINAL PURCHASER AND SHALL NOT BE USED, LENT, COPIED OR ALTERED WITHOUT THE WRITTEN CONSENT OF ENS ASSOCIATES. AUTHORIZED COPIES OF THIS PLAN MUST HAVE AN ENS ASSOCIATES WATERMARK.

PROJECT DATE	3/19/2024
ISSUE DATE	ISSUE NOTE
3/19/2024	CLIENT REVIEW

REVISION DATE	REVISION NOTE

ORIGINAL SHEET SIZE GSA Format -  
 SCALE: 1/4" = 1'-0"

PROJECT: DEWEY COTTAGE  
 CLIENT: STEVEN AND AMY DEWEY  
 ADDRESS: MOOSELOOKMEGUNTIC LAKE MAINE

DRAWING: BASEMENT PLAN

**ENS ASSOCIATES**  
 Architectural Design


ELLEN ALBRECHT  
 P.O. BOX 1149  
 RANGELEY, ME 04970

207.864.2302 (OFFICE)  
 207.864.2770 (FAX)  
 ellen@ensdesignme.com

**A4**

NOTFORCONSTRUCTION



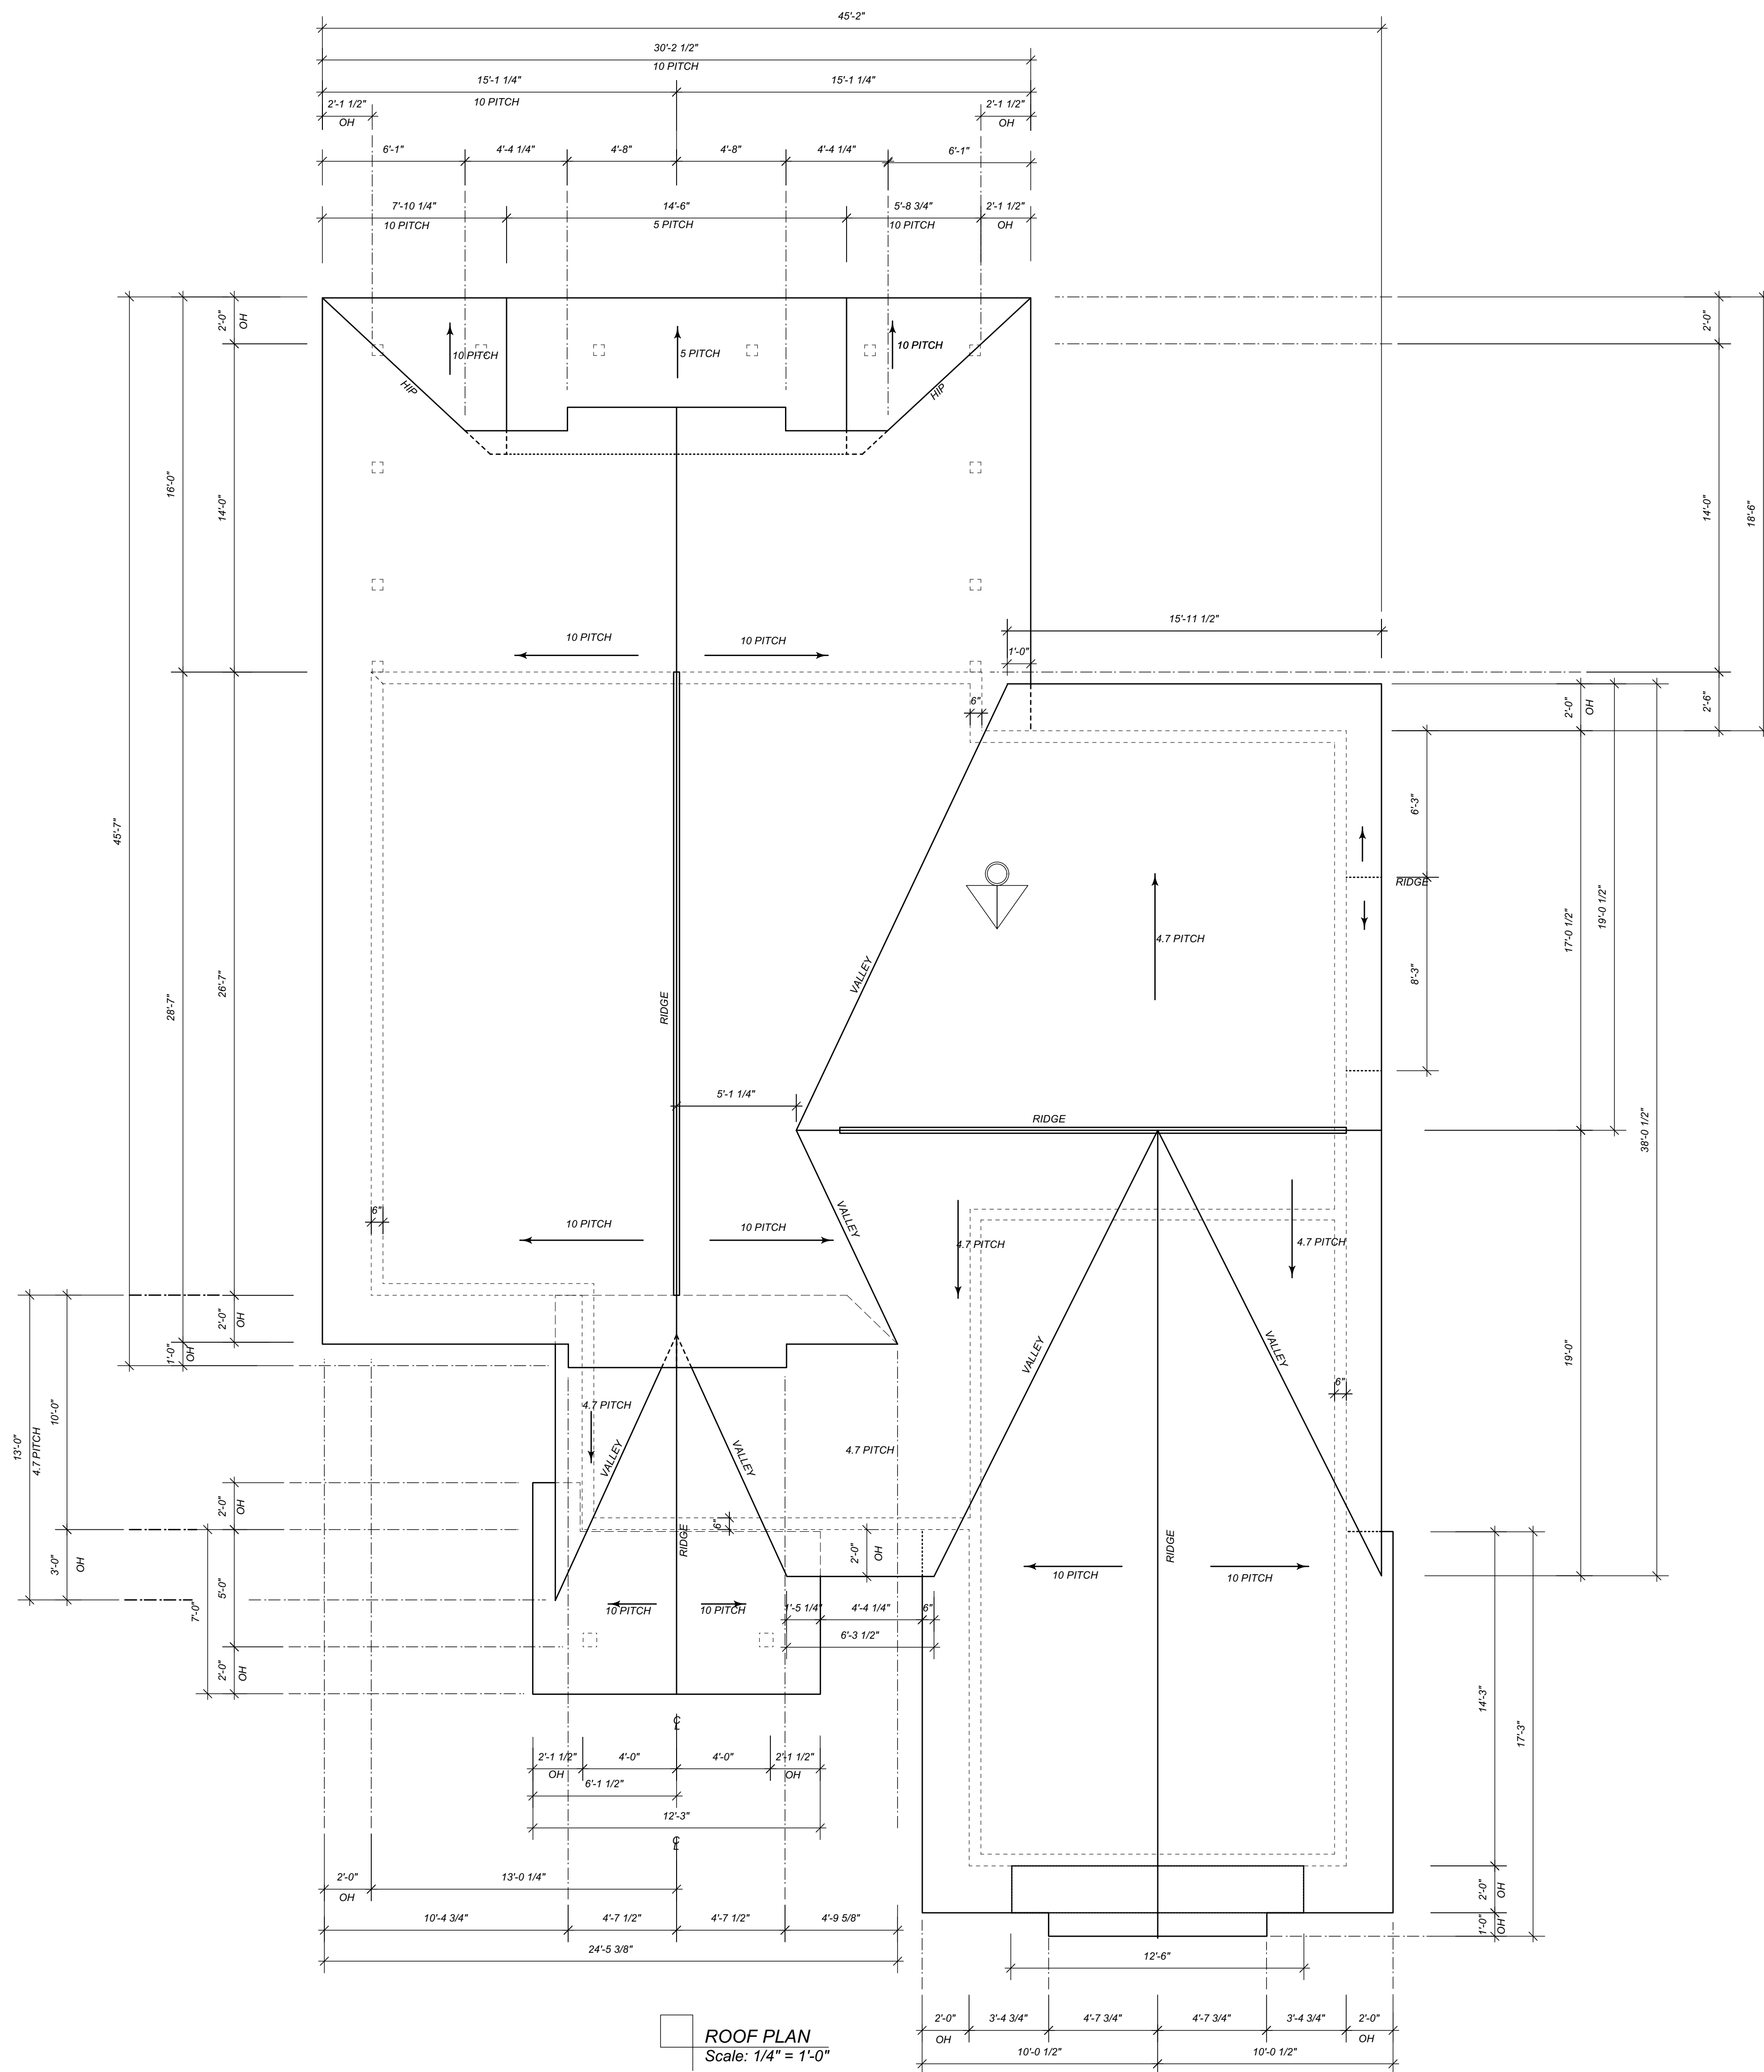

**ROOF PLAN**  
Scale: 1/4" = 1'-0"

THE DRAWINGS REPRESENT THE DESIGNER AND/OR THE CONSULTANT'S INTENT ONLY. ALL RESPONSIBILITY FOR CONSTRUCTION, TECHNOLOGY AND RESULTING BUILDING PERFORMANCE LIES WITH THE GENERAL CONTRACTOR AND OWNER. THESE DRAWINGS HAVE BEEN DEVELOPED BY THE ASSOCIATES FOR CONSTRUCTION OF ONE BUILDING BY THE ORIGINAL PURCHASER AND SHALL NOT BE USED, LENT, COPIED OR ALTERED WITHOUT THE WRITTEN CONSENT OF ENS ASSOCIATES. AUTHORIZED COPIES OF THIS PLAN MUST HAVE AN ENS ASSOCIATES WATERMARK.

REVISION DATE	REVISION NOTE
3/19/2024	CLIENT REVIEW

REVISION DATE	REVISION NOTE

ORIGINAL SHEET SIZE: GSA Format - 11x17  
SCALE: 1/4" = 1'-0"

PROJECT: DEWEY COTTAGE  
CLIENT: STEVEN AND AMY DEWEY  
ADDRESS: MOOSELOOKMEGUNTIC LAKE MAINE

DRAWINGS: ROOF PLAN

**ENS ASSOCIATES**  
Architectural Design

ELLEN ALBRECHT  
P.O. BOX 1149  
RANGELEY, ME 04970  
207.864.2302 (OFFICE)  
207.864.2770 (FAX)  
ellen@ensdesignme.com

**A5**

NOTFORCONSTRUCTION