




Sheet #	Sheet Name
Sheet A1	Cover Page
Sheet A2	1st story plan
Sheet A3	2nd story plan
Sheet A4	Elevations
Sheet A5	Cross-section
Sheet A6	Window Dimensions
Sheet A7	Window Dimensions
Sheet A8	Stair Details

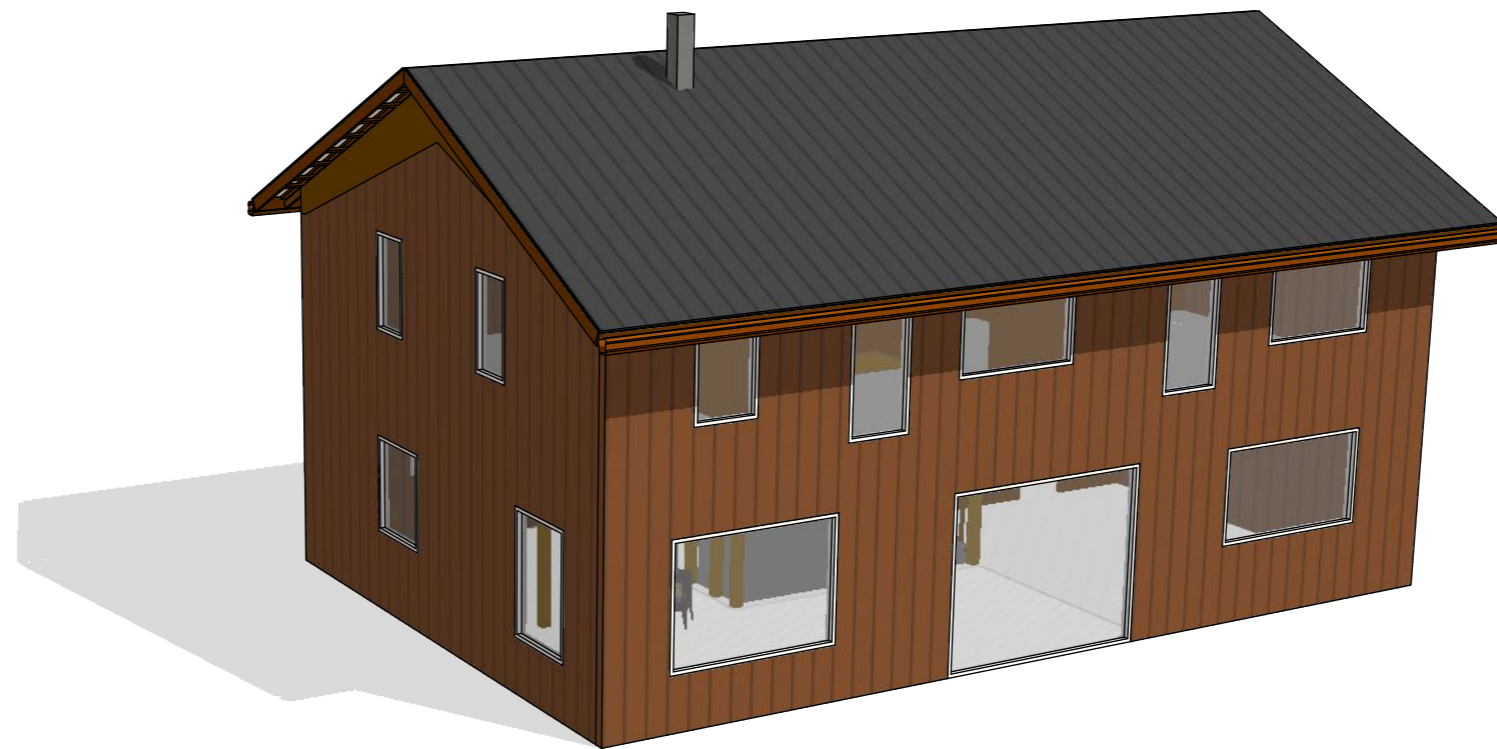

CLIENT
Adam and Sarah Cohn

PROJECT
Cohn House

DRAWN BY
Adam Cohn

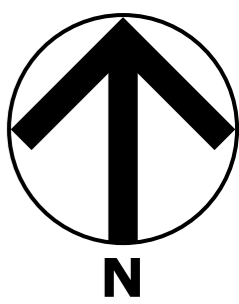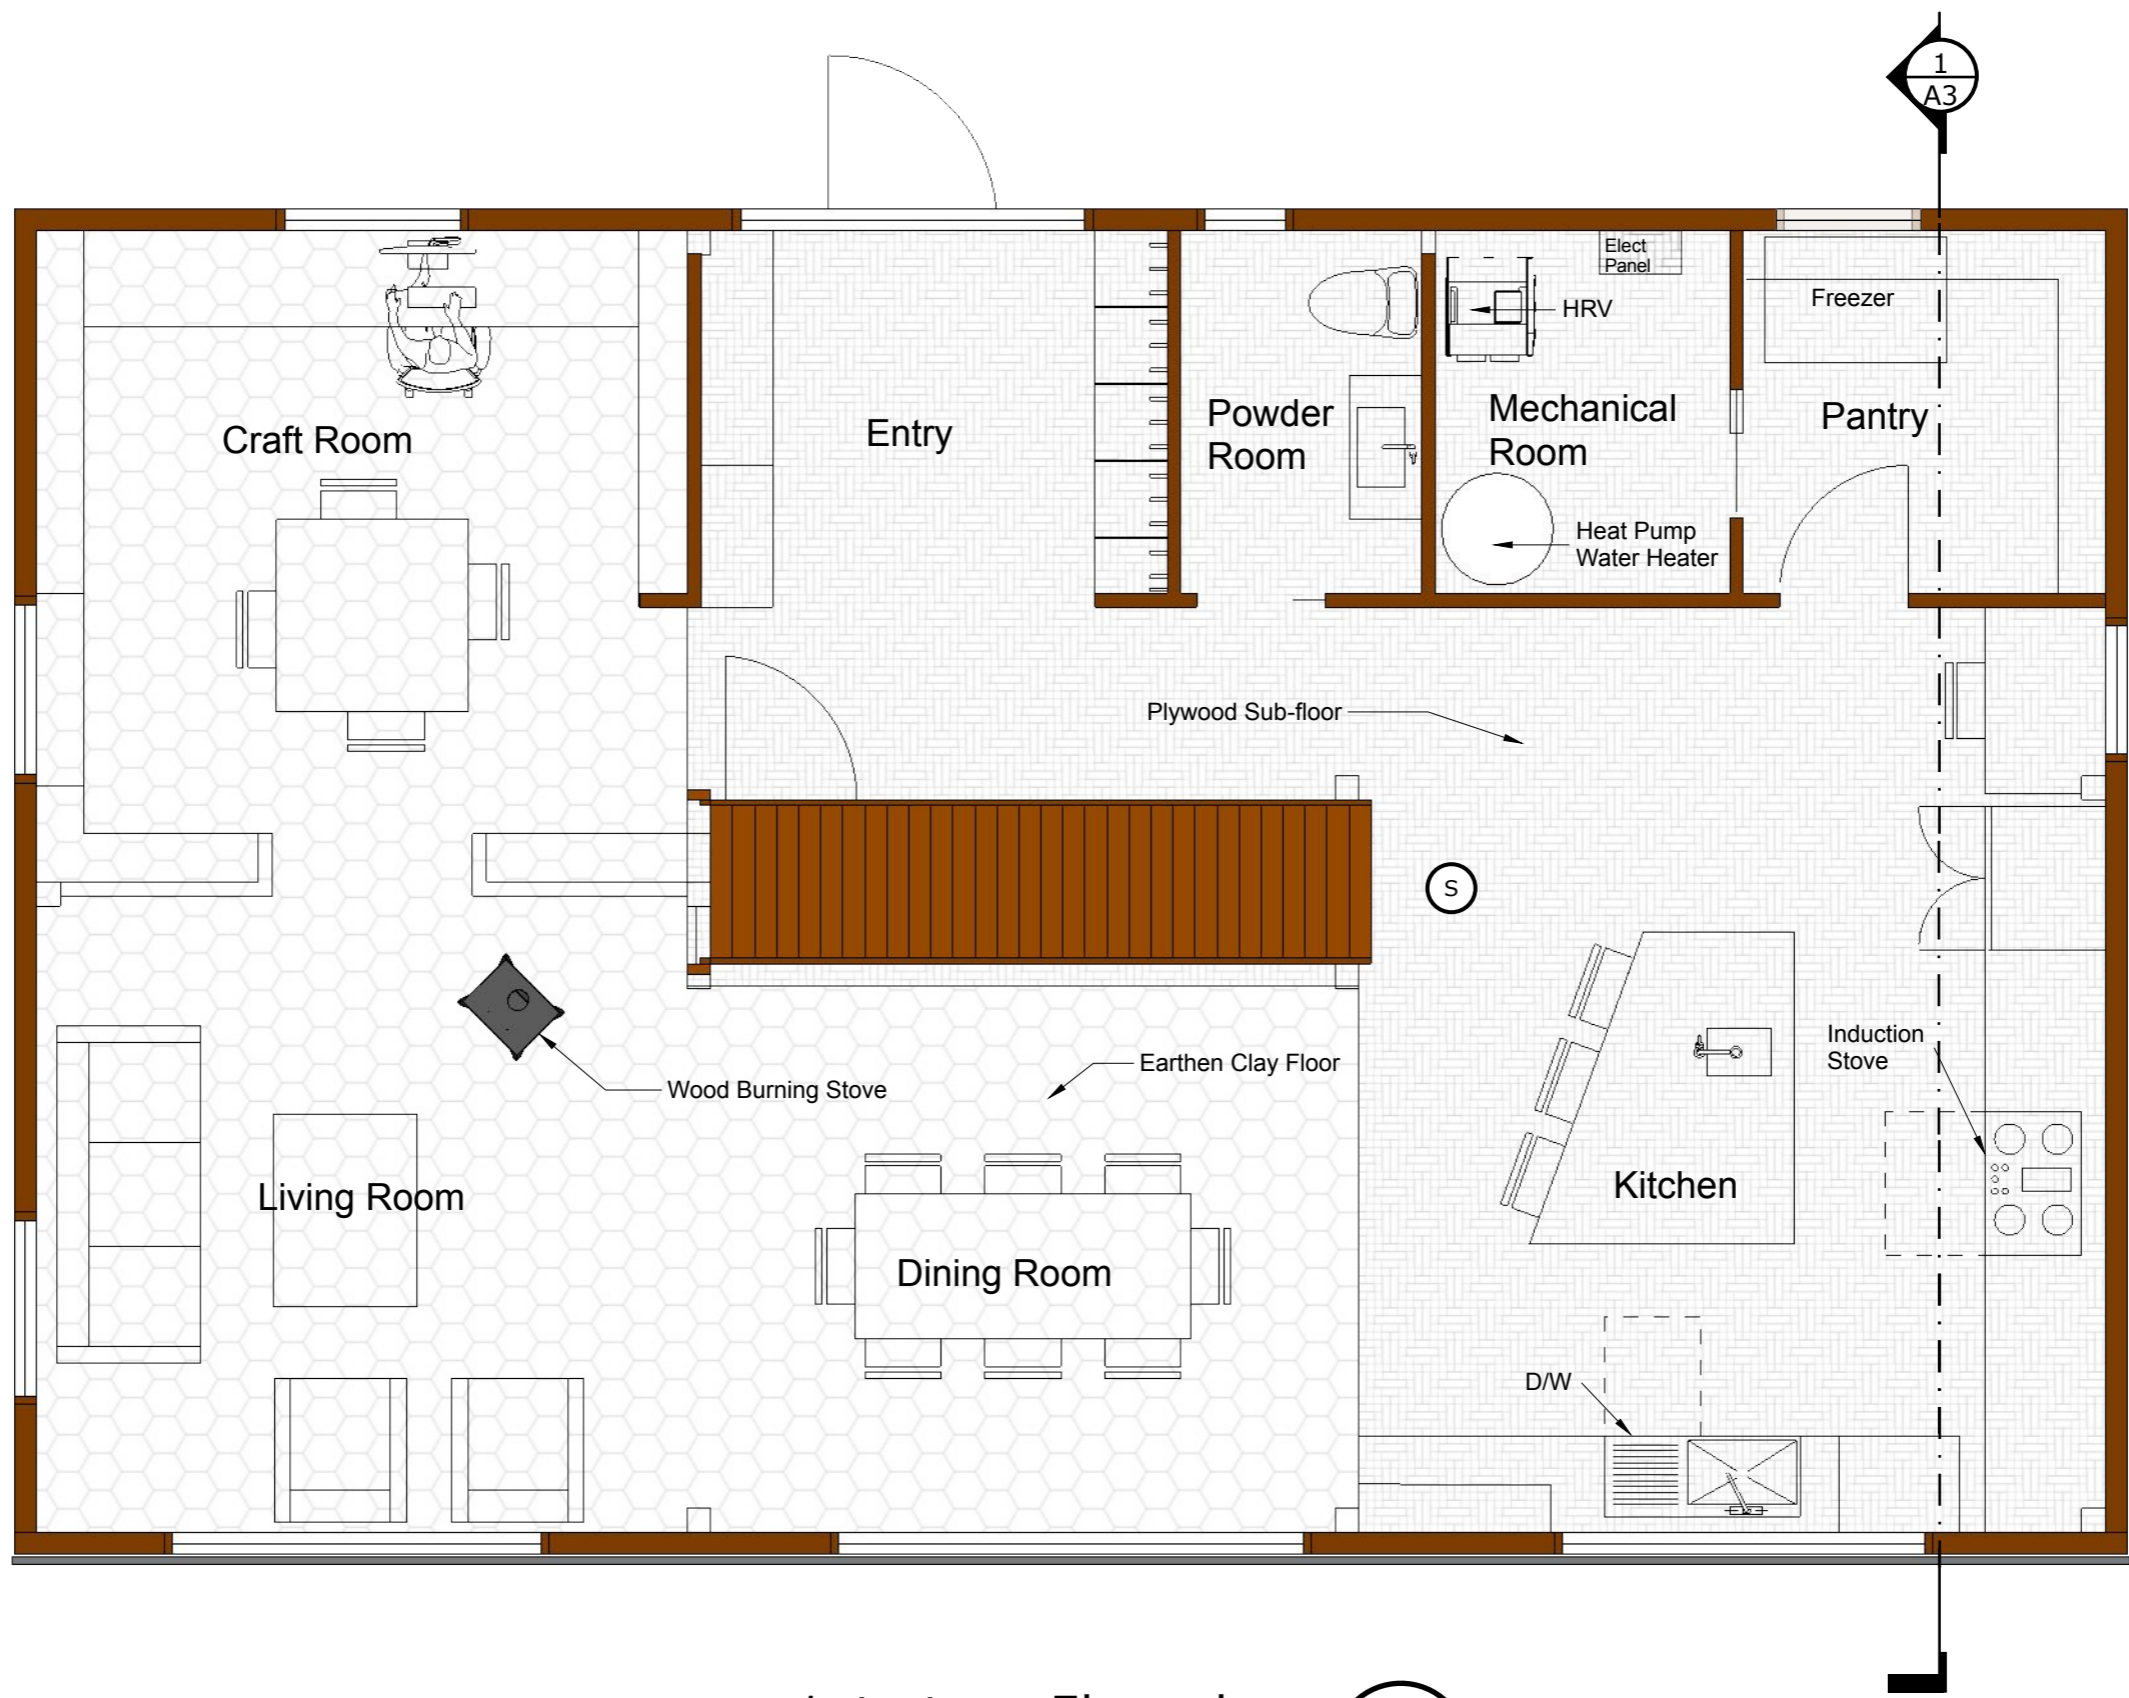



CLIENT
 Adam and Sarah Cohn
 7616 westerly In NE
 Bainbridge Island, WA
 98110

PROJECT
 Cohn House

ISSUE
 3/24/23

DRAWN BY
 Adam Cohn

1st story Floorplan A
A1
 1/4" = 1'

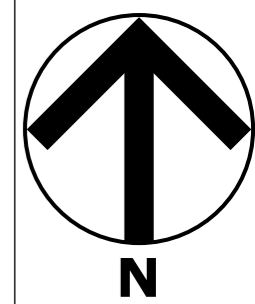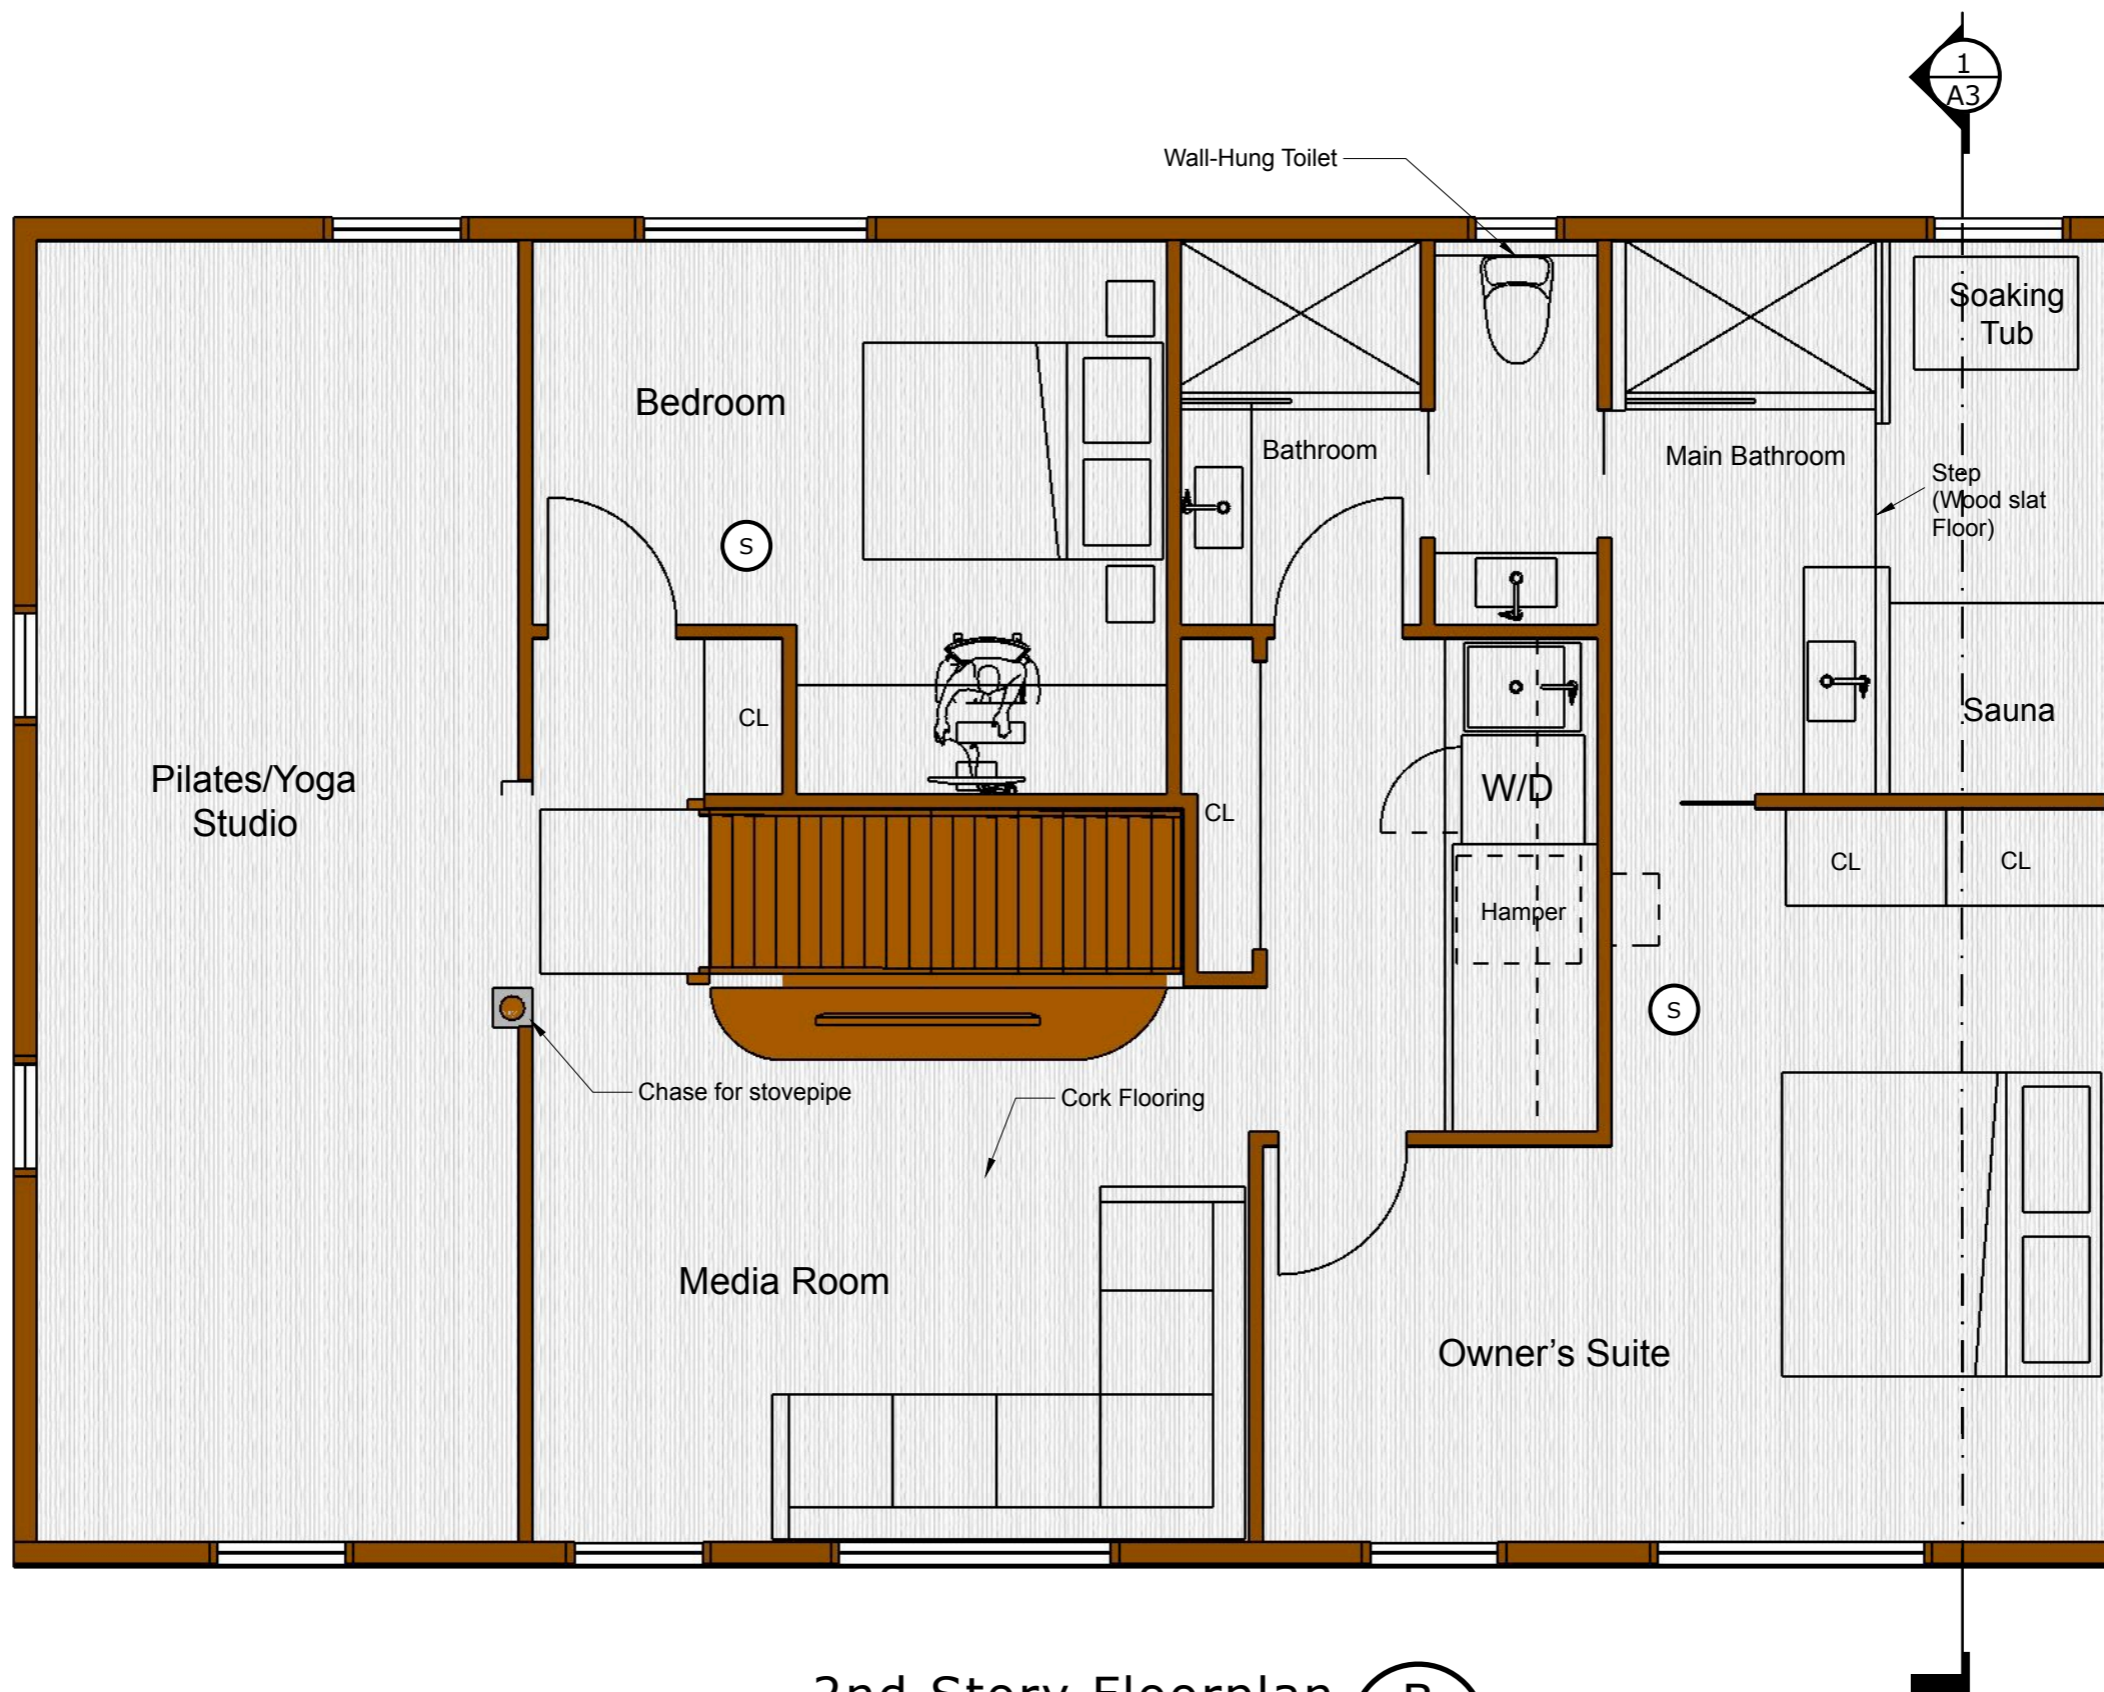

CLIENT
 Adam and Sarah Cohn
 7616 westerly In NE
 Bainbridge Island, WA
 98110

PROJECT
 Cohn House


ISSUE
 3/24/23
DRAWN BY
 Adam Cohn

2nd Story Floorplan **B**
 1/4" = 1' **A1**





South Elevation

1/8" = 1'

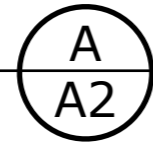



North Elevation

1/8" = 1'

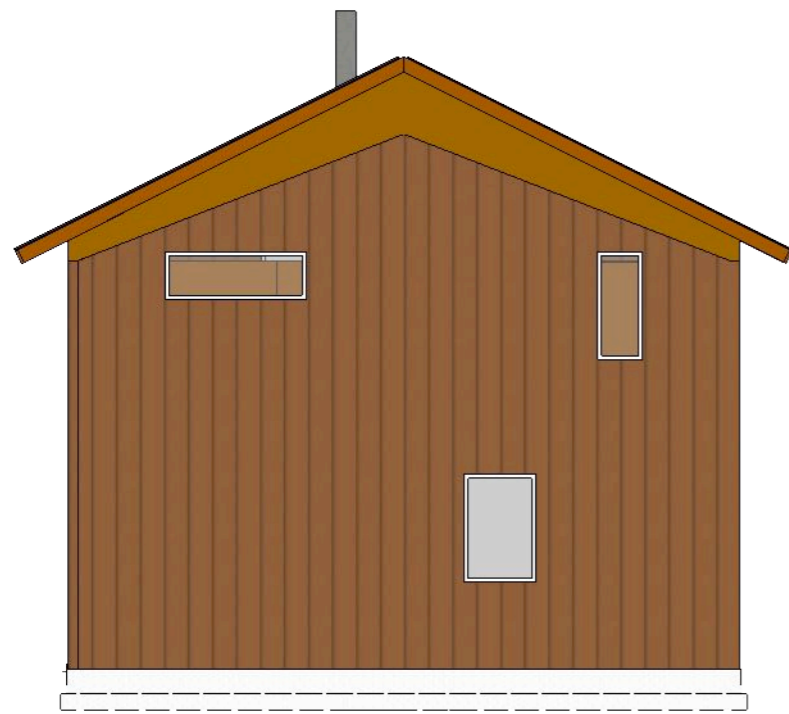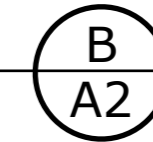


East Elevation

1/8" = 1'

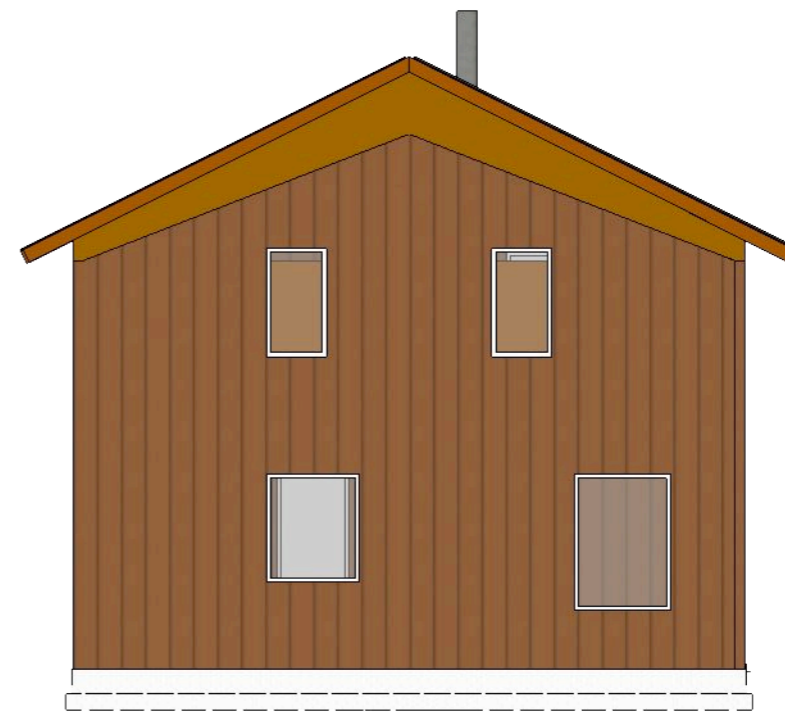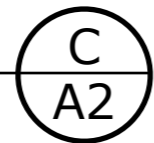

West Elevation


1/8" = 1'

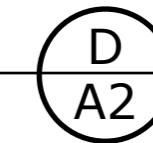

CLIENT
Adam and Sarah Cohn
7616 westerly In NE
Bainbridge Island, WA
98110


PROJECT
Cohn House

ISSUE
3/24/23
DRAWN BY
Adam Cohn

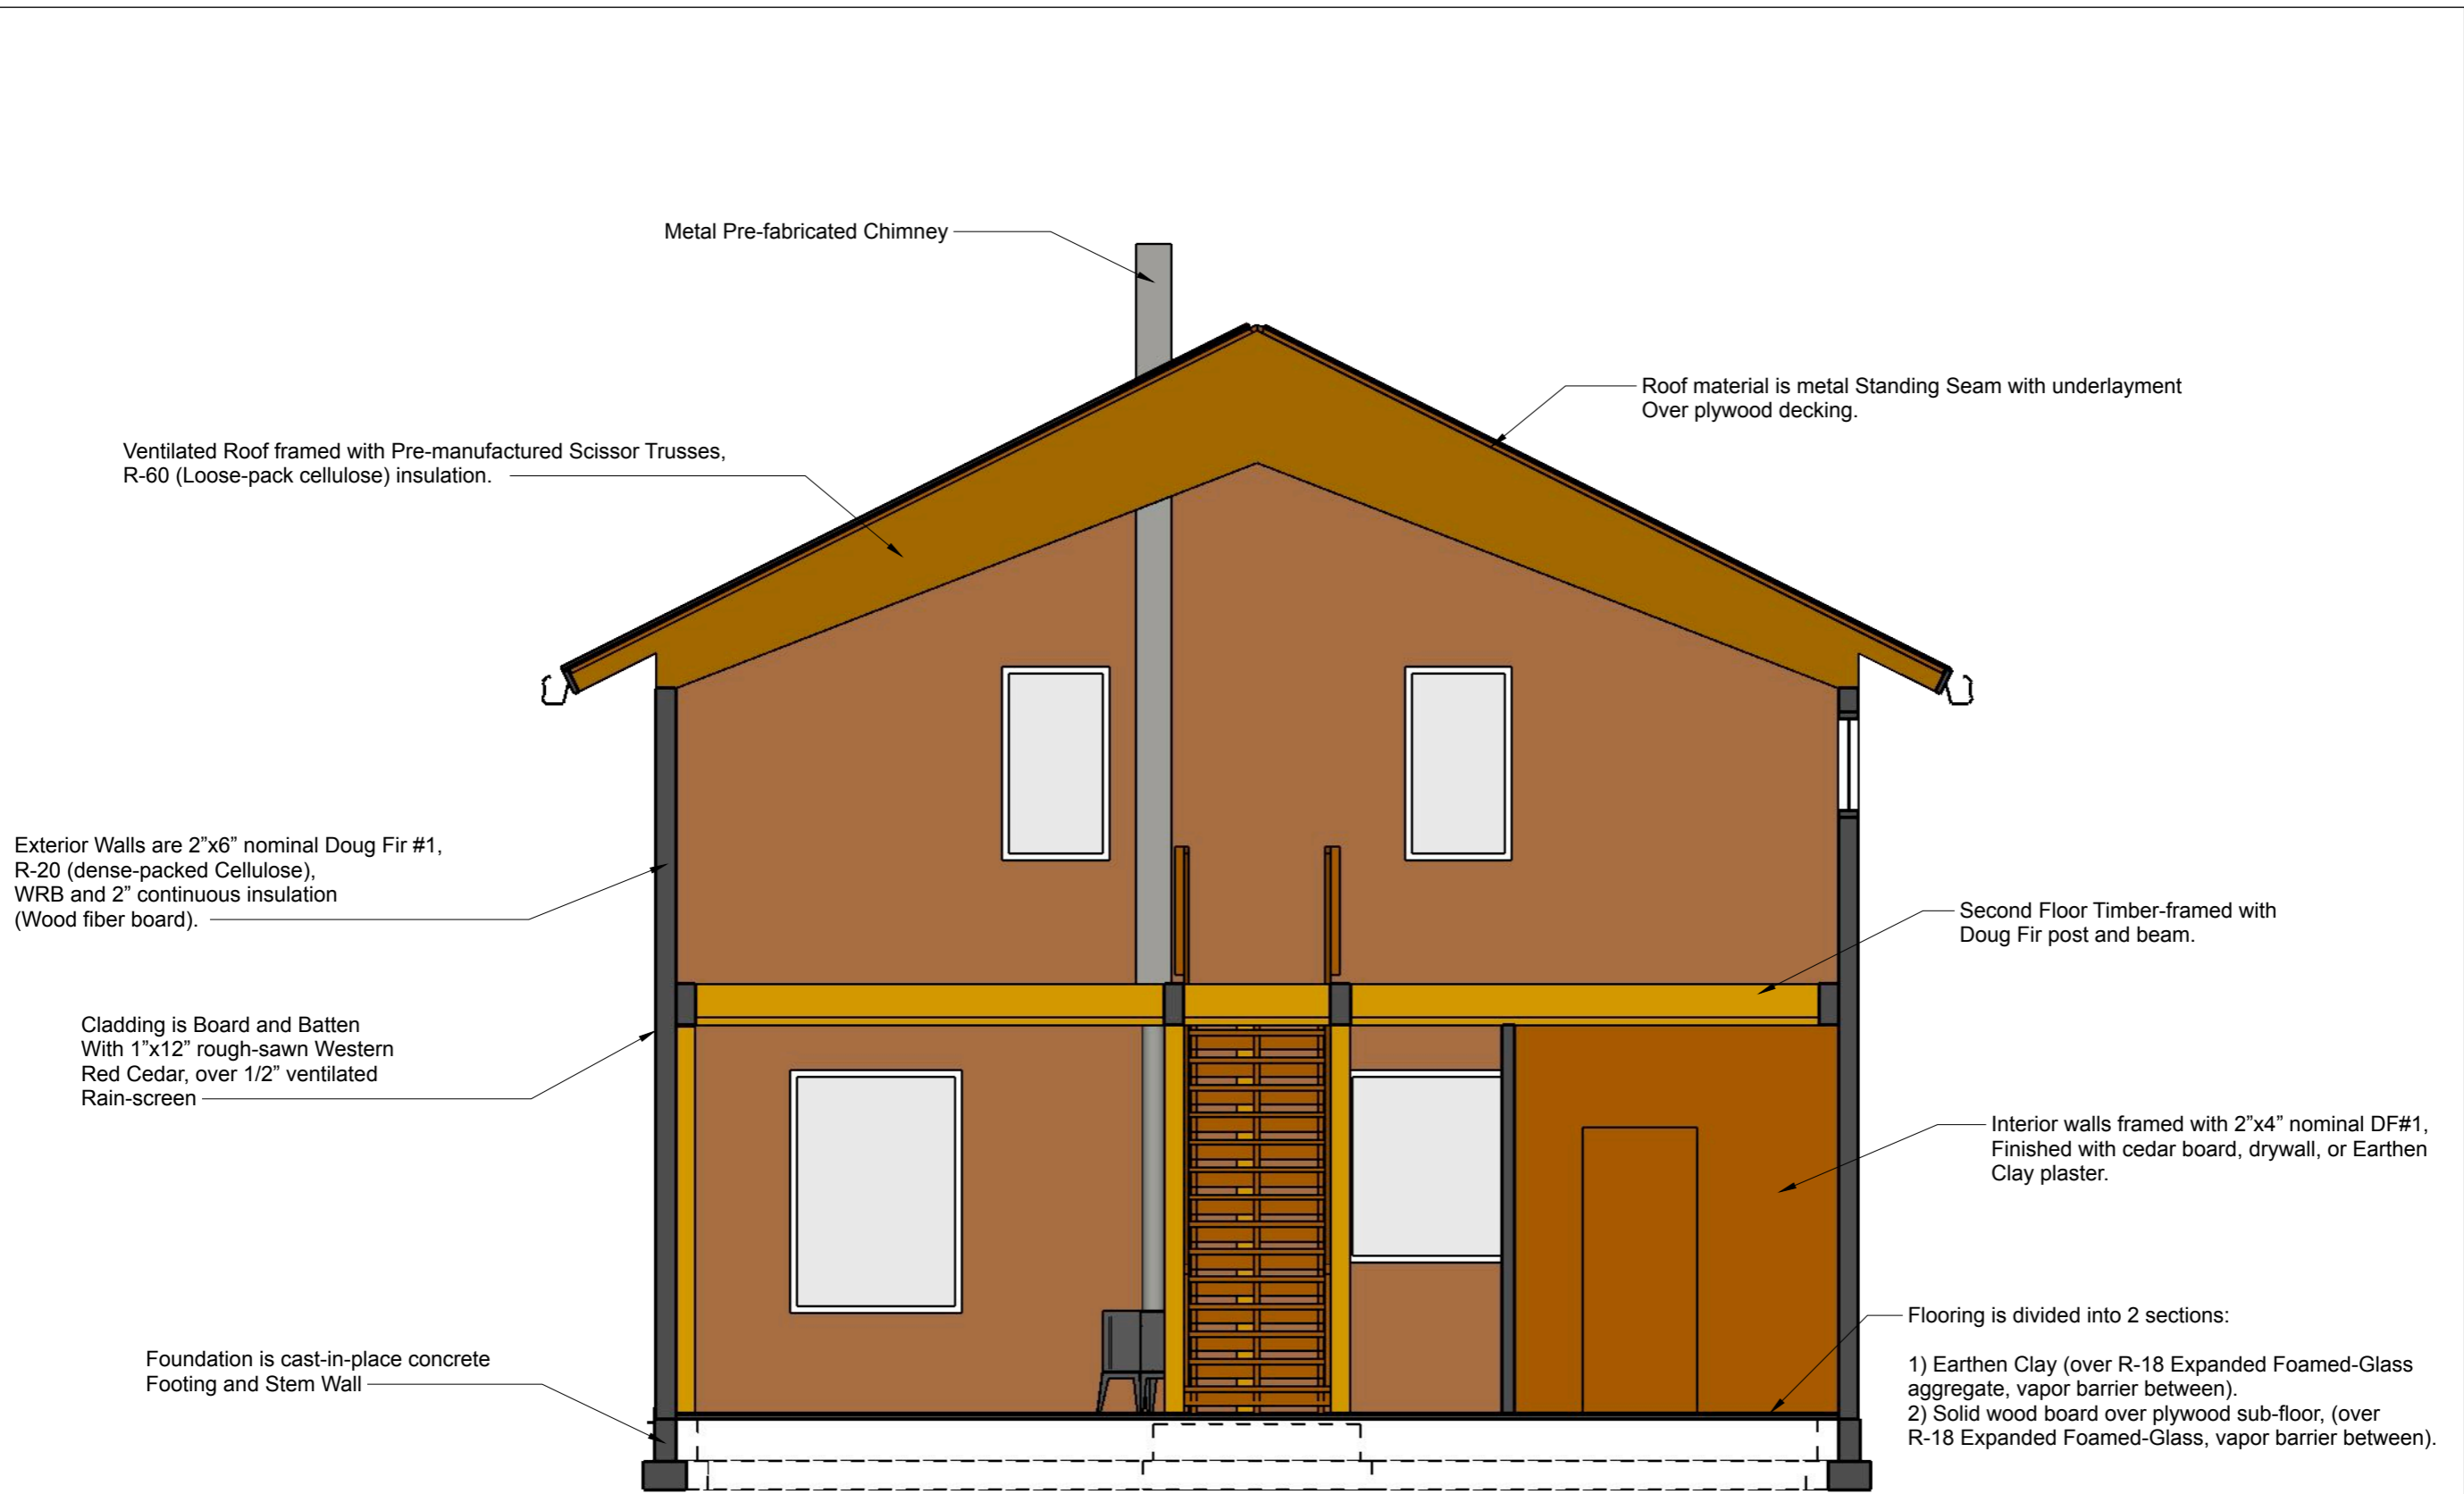

Cross-section

1/4" = 1'

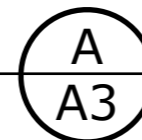


CLIENT
 Adam and Sarah Cohn
 7616 westerly In NE
 Bainbridge Island, WA
 98110

PROJECT
 Cohn House



ISSUE
 3/24/23

DRAWN BY
 Adam Cohn

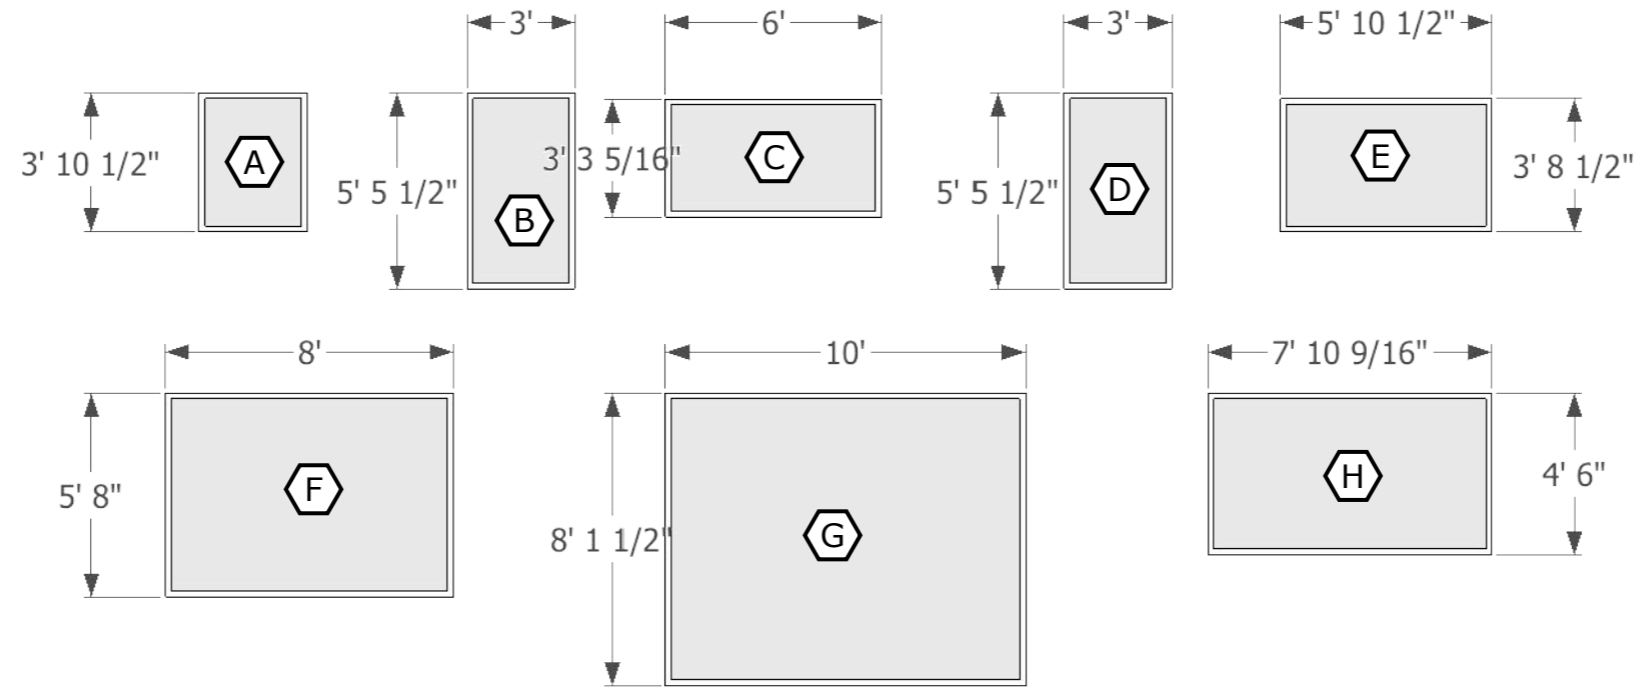


South Elev Window Dimensions

3/16" = 1'

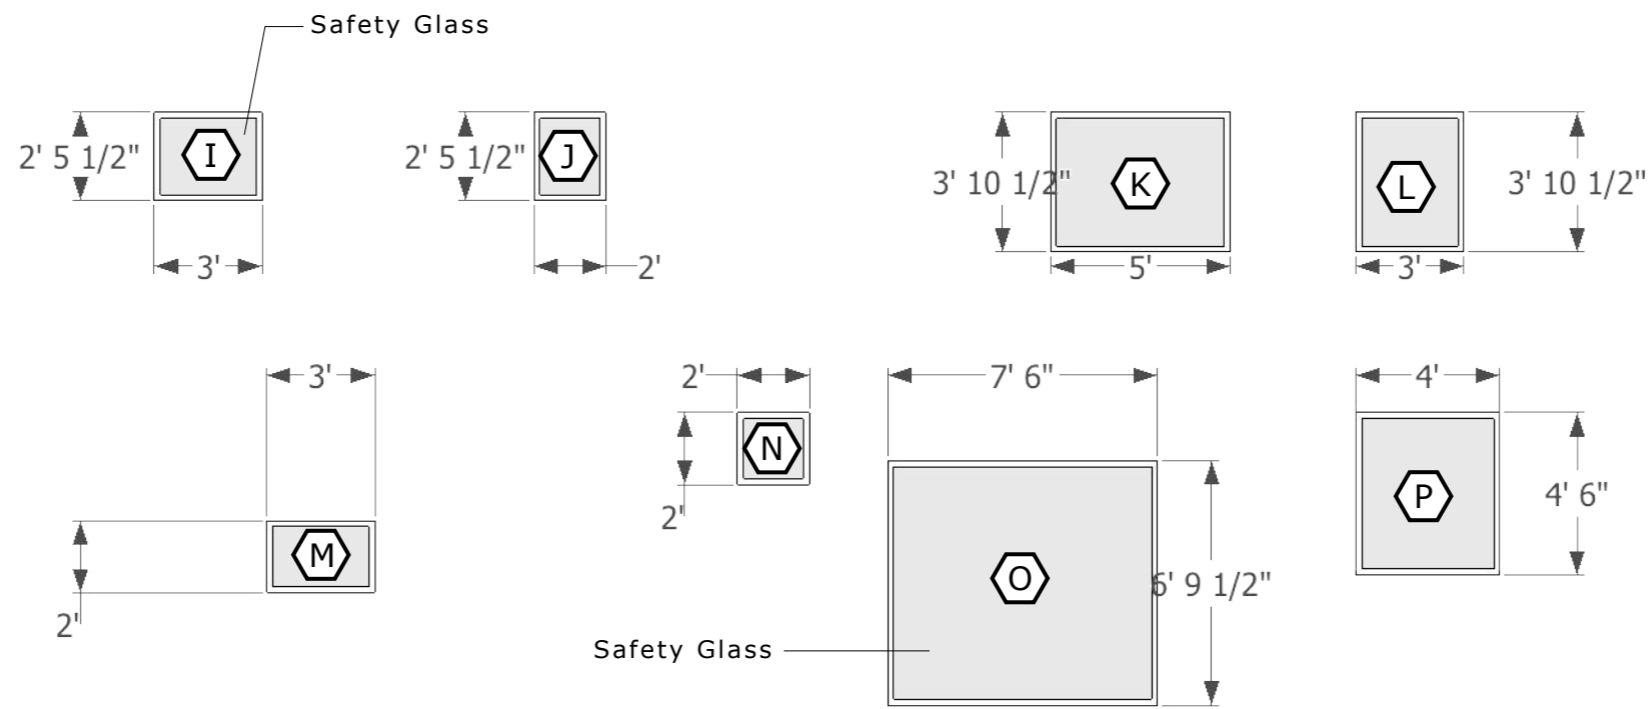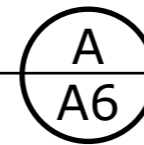

North Elev Window Dimensions

3/16" = 1'

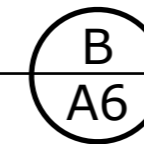


Notes;
Dimensions are rough openings

CLIENT
Adam and Sarah Cohn
7616 westerly In NE
Bainbridge Island, WA
98110



PROJECT
Cohn House

ISSUE
3/24/23
DRAWN BY
Adam Cohn

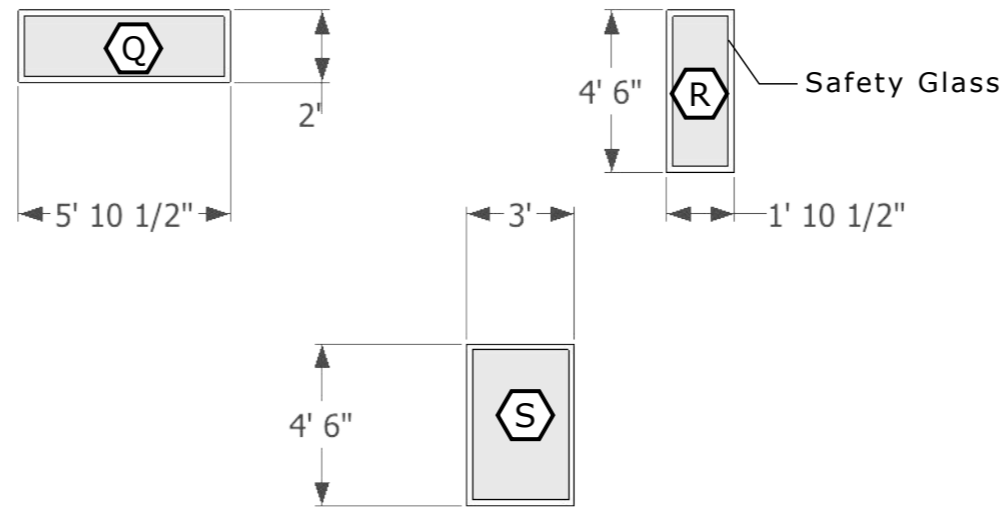


East Elev Window Dimensions

3/16" = 1'

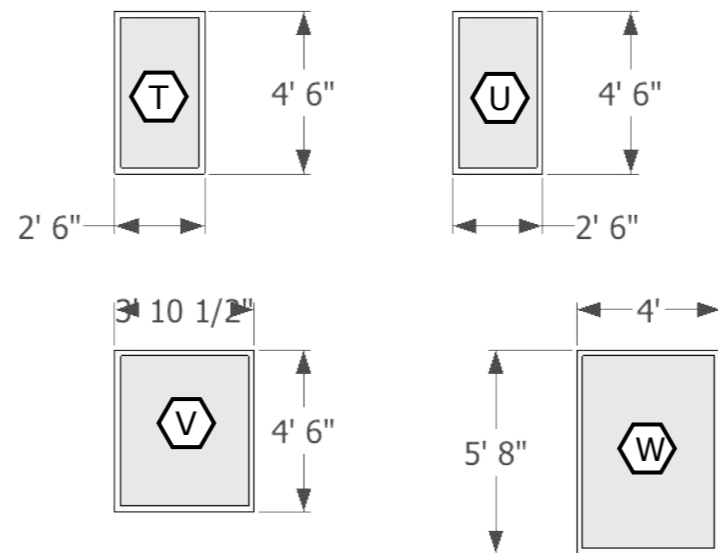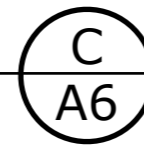

West Elev Window Dimensions


3/16" = 1'

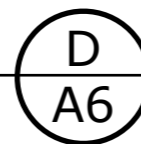

CLIENT
 Adam and Sarah Cohn
 7616 westerly In NE
 Bainbridge Island, WA
 98110



PROJECT
 Cohn House

ISSUE
 3/24/23
DRAWN BY
 Adam Cohn

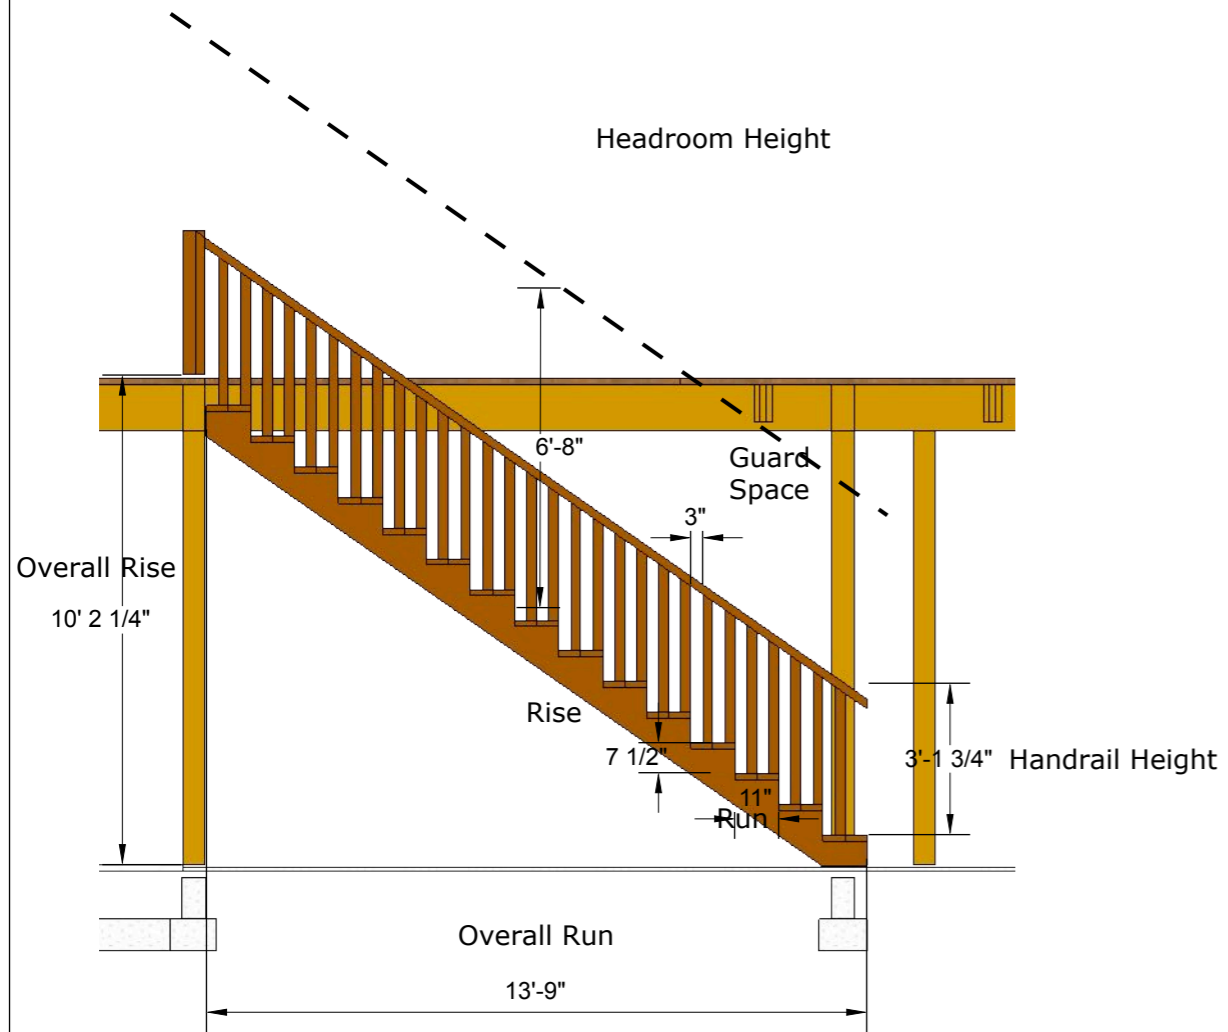


Stair Detail - South Elevation

1/4" = 1'

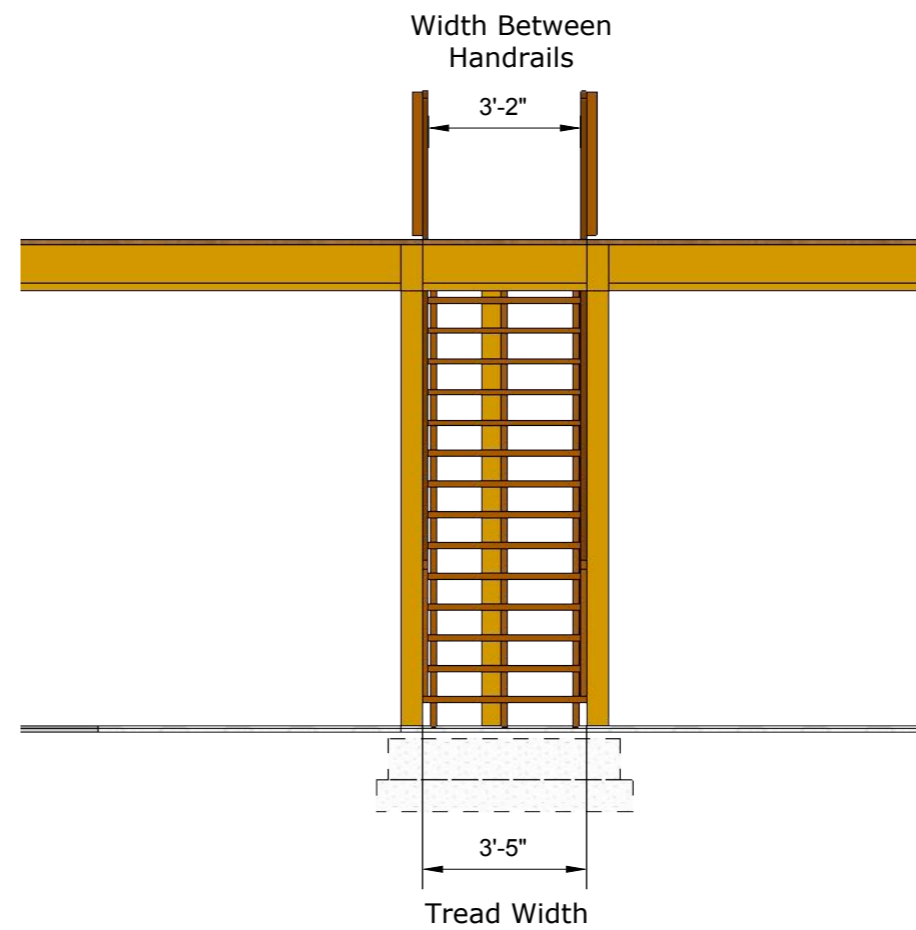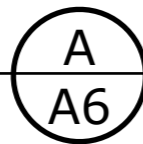

Stair Detail - East Elevation

1/4" = 1'

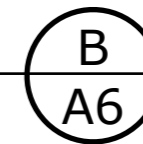

CLIENT
Adam and Sarah Cohn
7616 westerly In NE
Bainbridge Island, WA
98110

PROJECT
Cohn House

ISSUE
3/24/23
DRAWN BY
Adam Cohn