


1 Building Section

Scale: 1/2" = 1'-0"

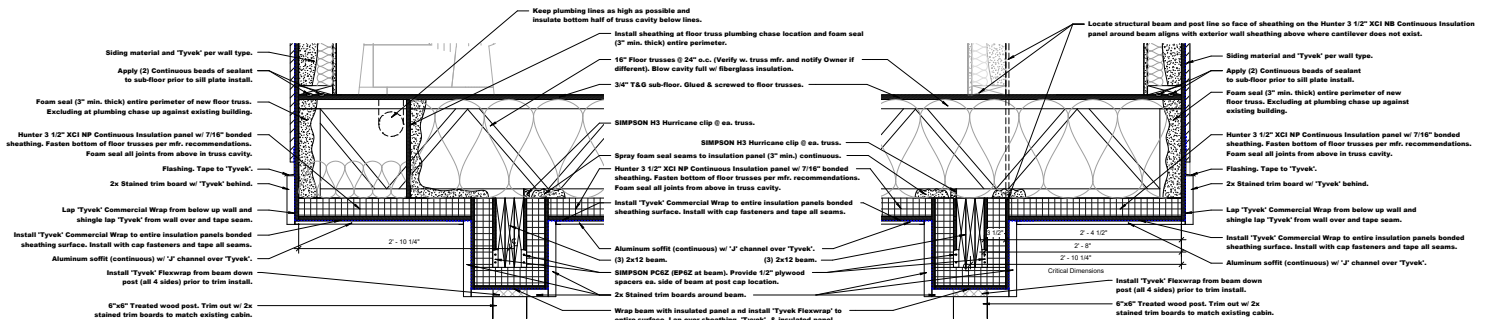


4 Floor Truss Bearing Detail-01

Scale: 1 1/2" = 1'-0"

3 Floor Truss Bearing Detail-02

Scale: 1 1/2" = 1'-0"

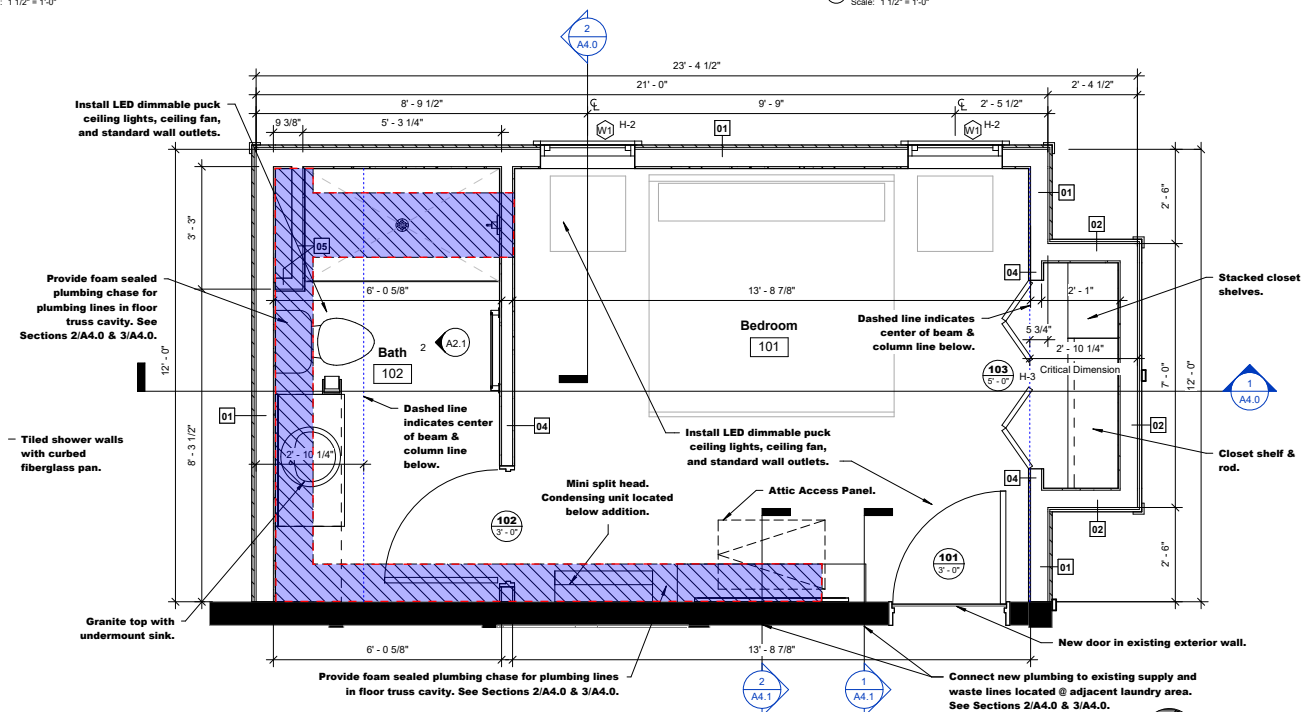

1 Addition Floor Plan

Scale: 1/2" = 1'-0"