


FLOOR PLAN  
SCALE 1/4" = 1' 0"

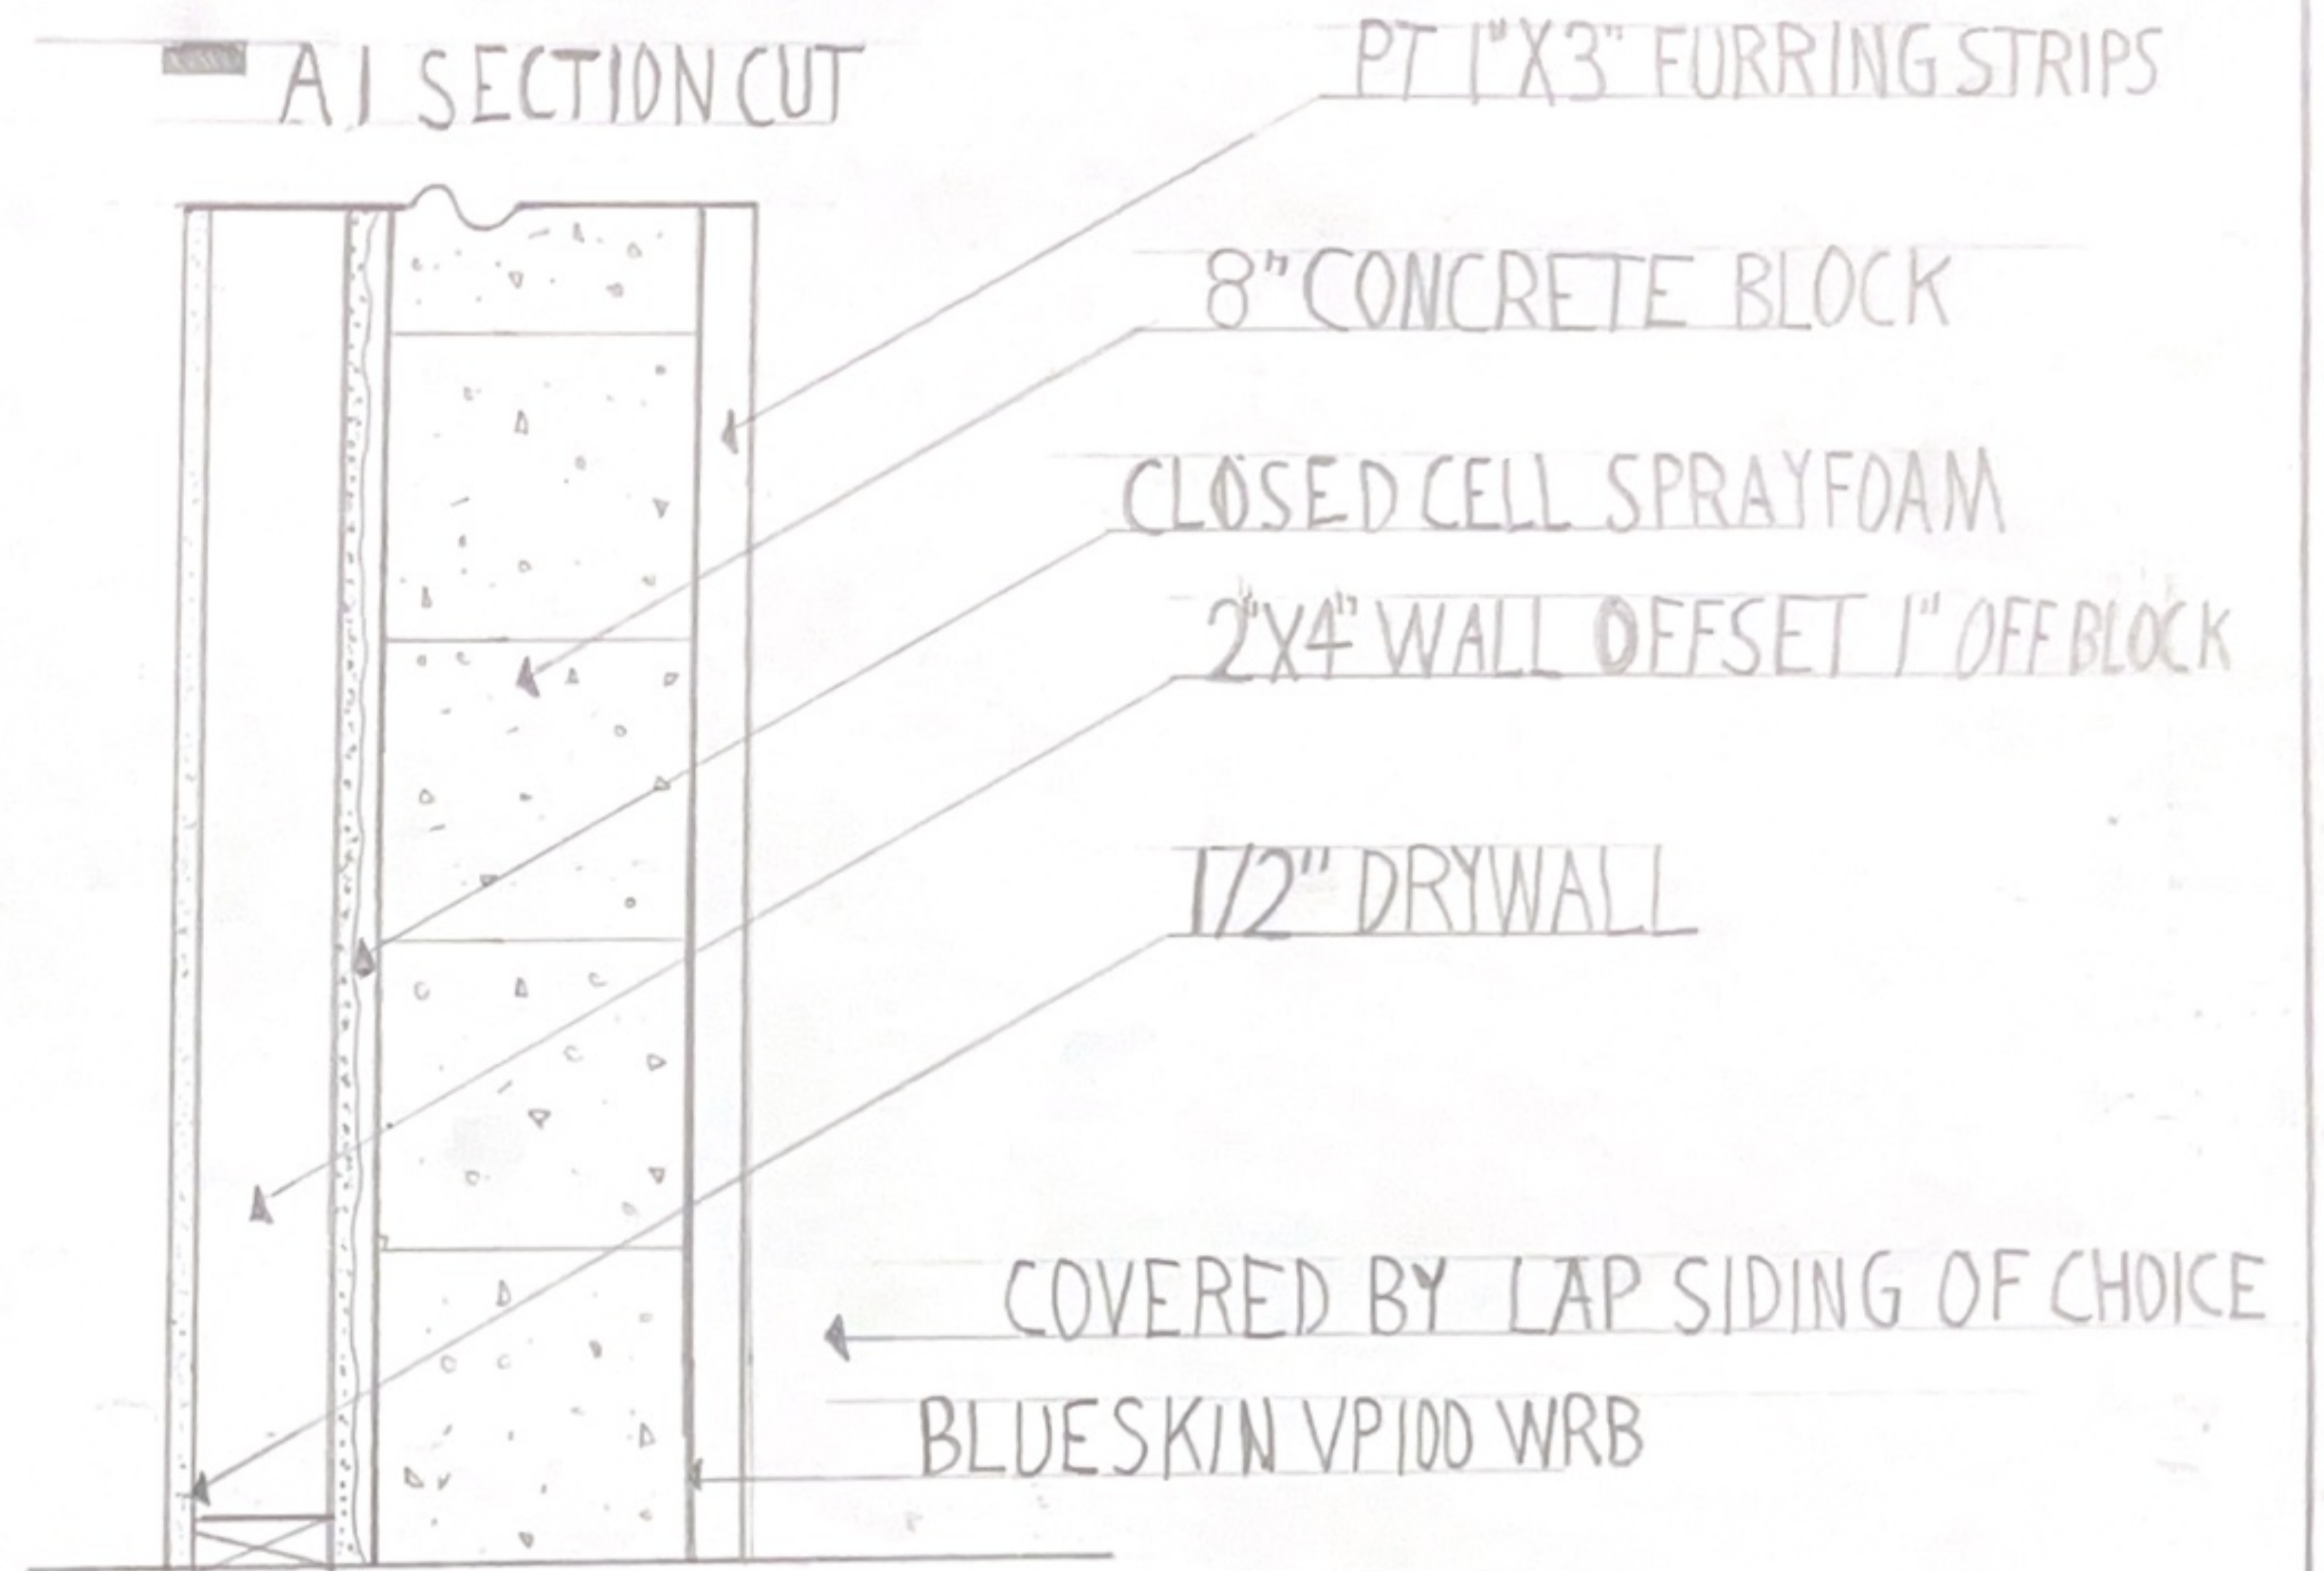

PROPOSED WALL ASSEMBLY  
SCALE 1 1/2" = 1' 0"

CRAIG COULTER  
NP COTTAGE ADU  
CC CONTRACTING