


# FOUNDATION PLAN

1/4" = 1'-0"

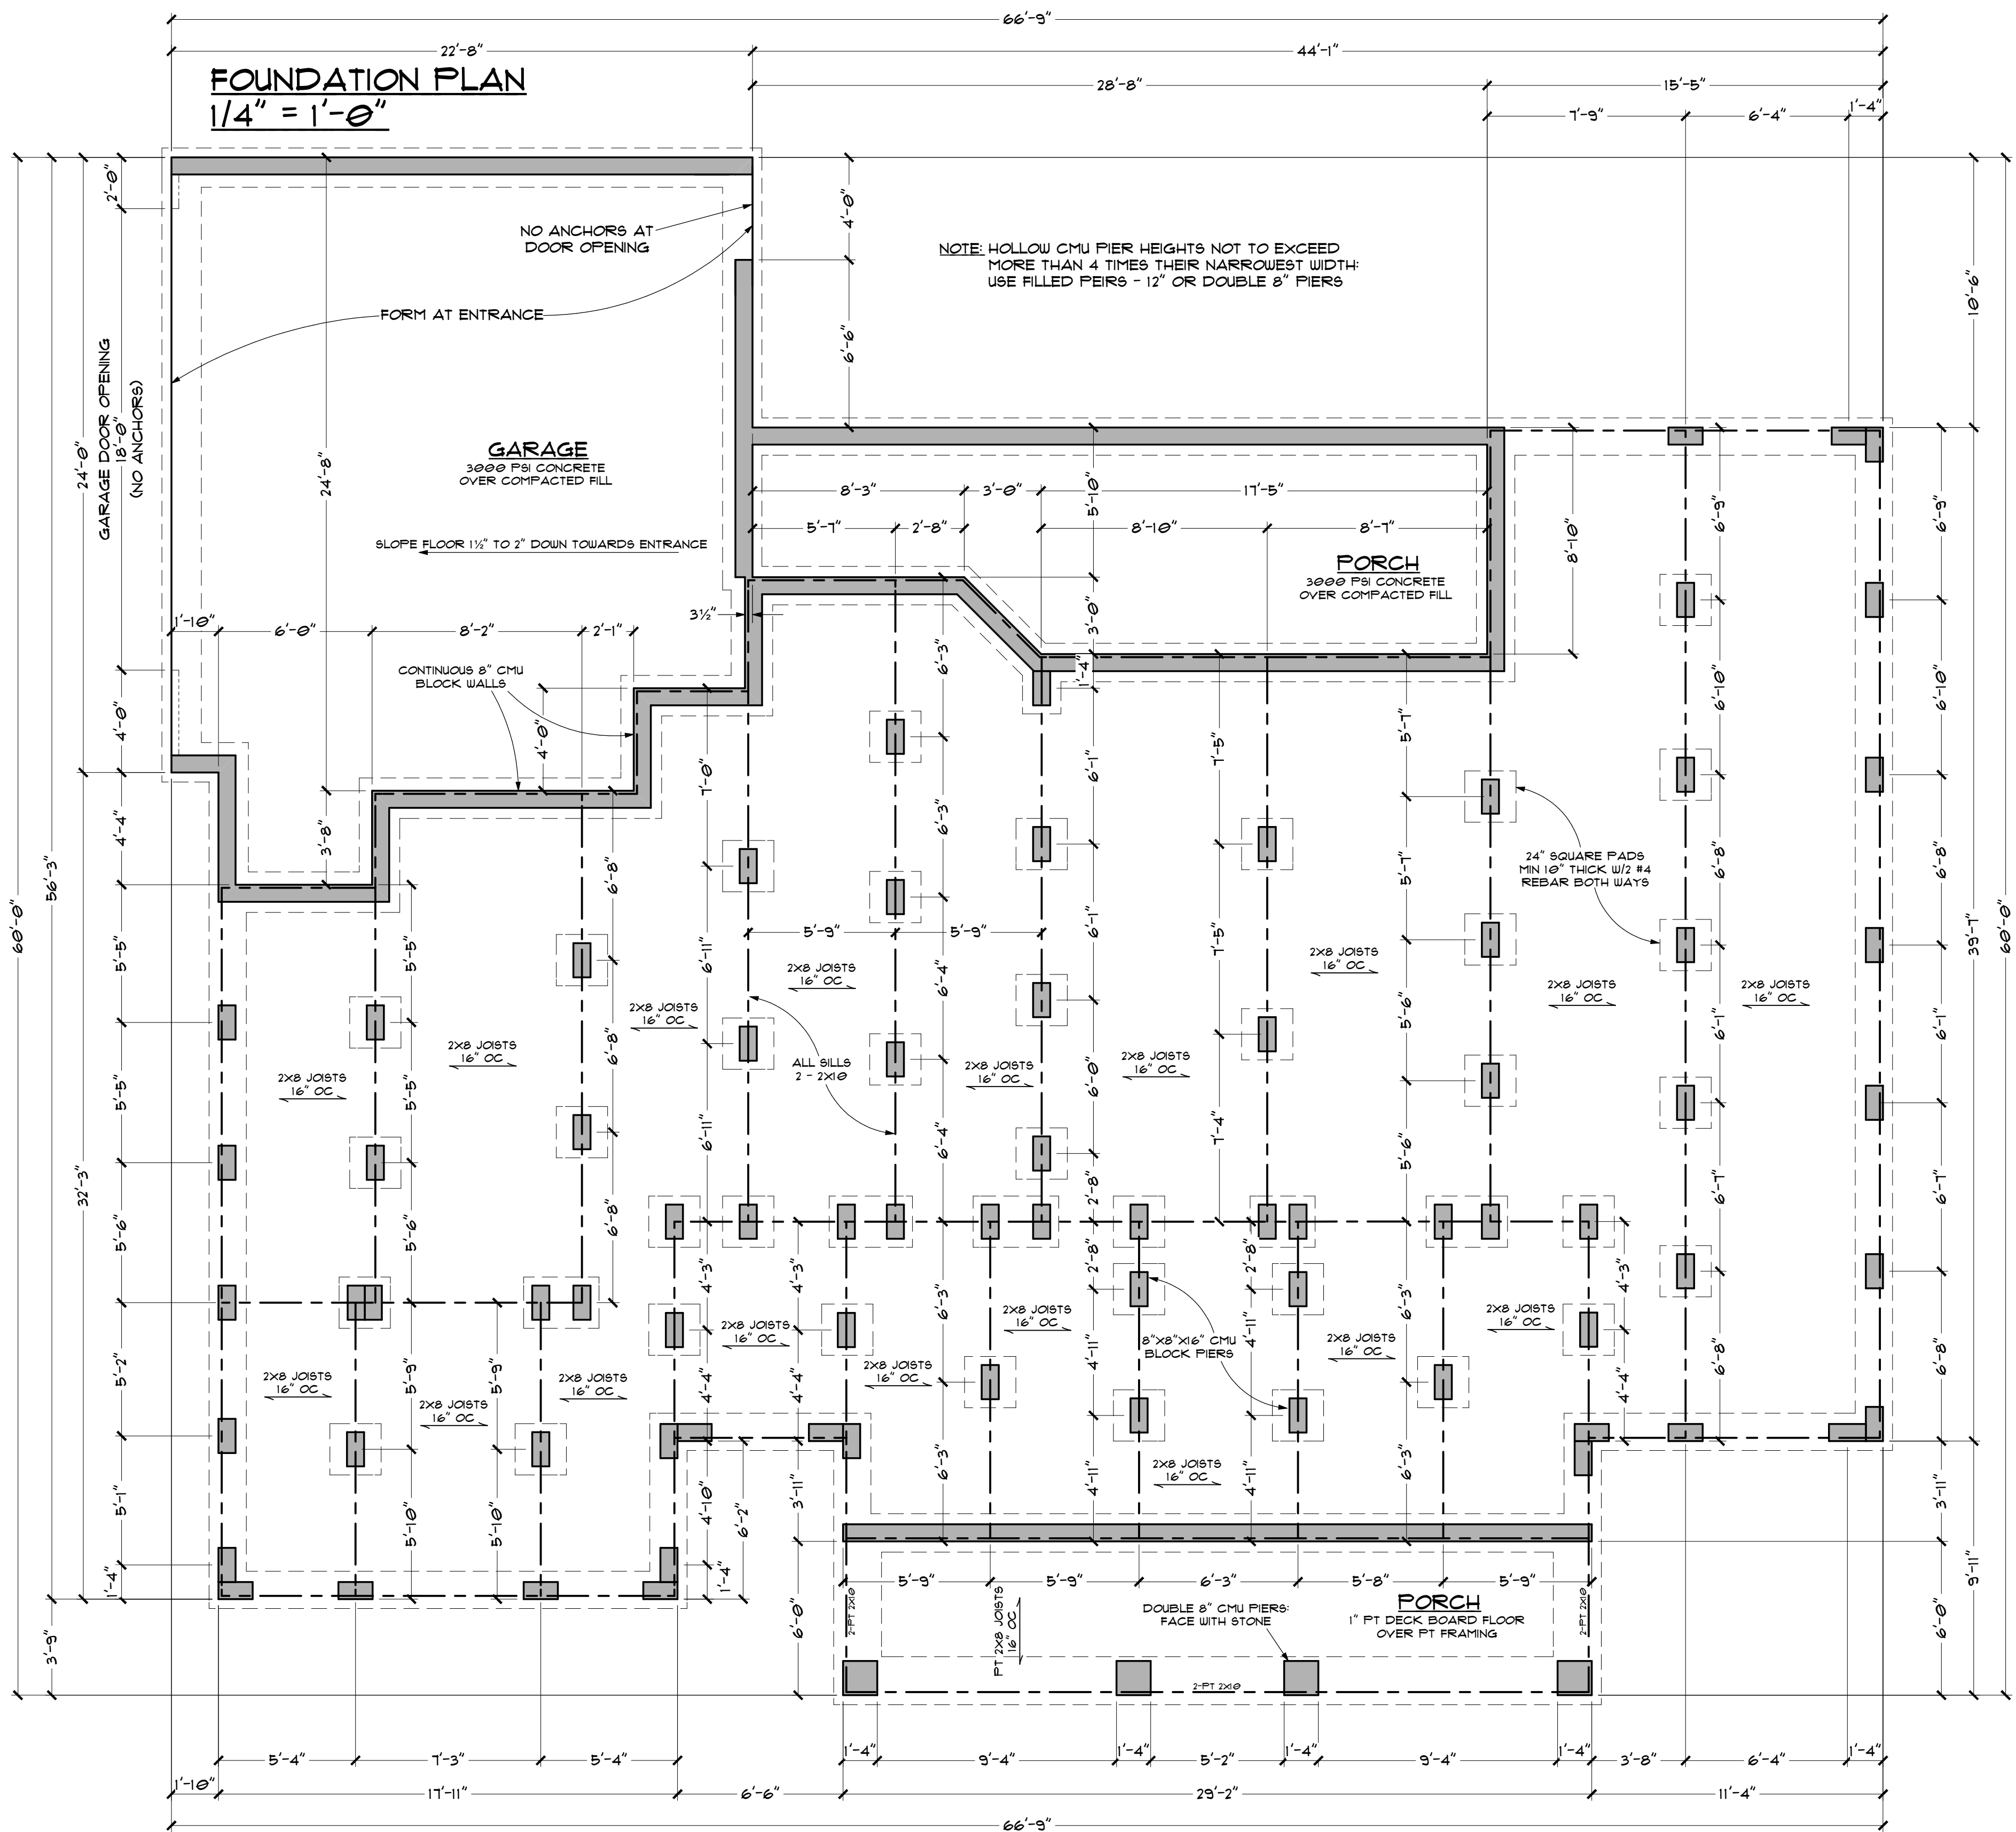

**NOTES:**


All plans have been checked for accuracy. However it is the responsibility of the builder and framer to confirm all measurements. All dimensions have been rounded to the nearest inch to maintain plan appearance. Framers should use discretion when centering is required. When door locations are not specified, this typically requires door to be centered or spaced at least 3 studs from a corner. Framers should consult builder/foreman for exact casing size. Confirm all local building codes before construction begins.

**SQUARE FOOTAGE:**

1st Floor Heated	2250
Bonus Floor Heated	312
Total Heated	2562
Front Porch	177
Rear Porch	225
Garage/Storage	566
<b>Total Under Roof</b>	<b>3530</b>

**PROJECT:**

Summer Residence

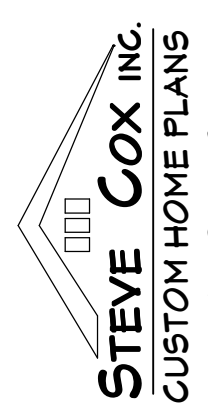

Drawn by: Steve Cox  
Office and Fax #: (224) 883-6446  
Cell #: (224) 349-0961  
www.stevecoxinc.net  
email: steve@stevecoxinc.net

File Name Summer	Page # <b>5</b>
Date 8/18/2015	

*"For every house is built by someone, but the builder of all things is God" ~ Hebrews 3:4*