

PROJECT NAME
**CAMFIELD
RESIDENCE**

PORT TOWNSEND


DRAWING TITLE
**MAIN FLOOR
PLAN**

DATE 3-3-15
DRAWN BY SJB
CHECKED BY S.D.
FILE: 21410 PLAN
REVISIONS

A-2.1

- MAIN FLOOR PLAN NOTES:**
1. WINDOW SIZES & ROUGH OPENINGS TO BE VERIFIED BY CONTRACTOR.
 2. WINDOW HEADER HEIGHT AT 8'-5" ABOVE SUBFLOOR U.O.
 3. WINDOW MANUFACTURERS MUST PROVIDE INSTALLATION INSTRUCTIONS. INSTALLATION MUST COMPLY WITH THE WINDOW'S INSTALLATION INSTRUCTIONS.
 4. NEW EXTERIOR WALLS TO BE 2X6 STUDS AT 16" O.C., INTERIOR WALLS TO BE 2X4 STUDS AT 16" O.C., U.O.
 5. FIREBLOCK ALL PLUMBING PENETRATIONS AND STAIR RUNS PER IRC SEC. R602.3
 6. SAFETY GLAZING AS PER IRC SEC. R308.4
 7. ALL WOOD IN CONTACT WITH CONCRETE TO BE PRESSURE TREATED.
ALL CONNECTORS & FASTENERS FOR PRESSURE TREATED WOOD TO BE HOT-DIPPED GALVANIZED STEEL OR EQUIVALENT PER I.R.C. R319.3. (TYP)

- 107 SMOKE DETECTOR
110 W BATTERY BACKUP, INTERCONNECTED
- 108 CARBON MONOXIDE DETECTOR
110 W BATTERY BACKUP, INTERCONNECTED

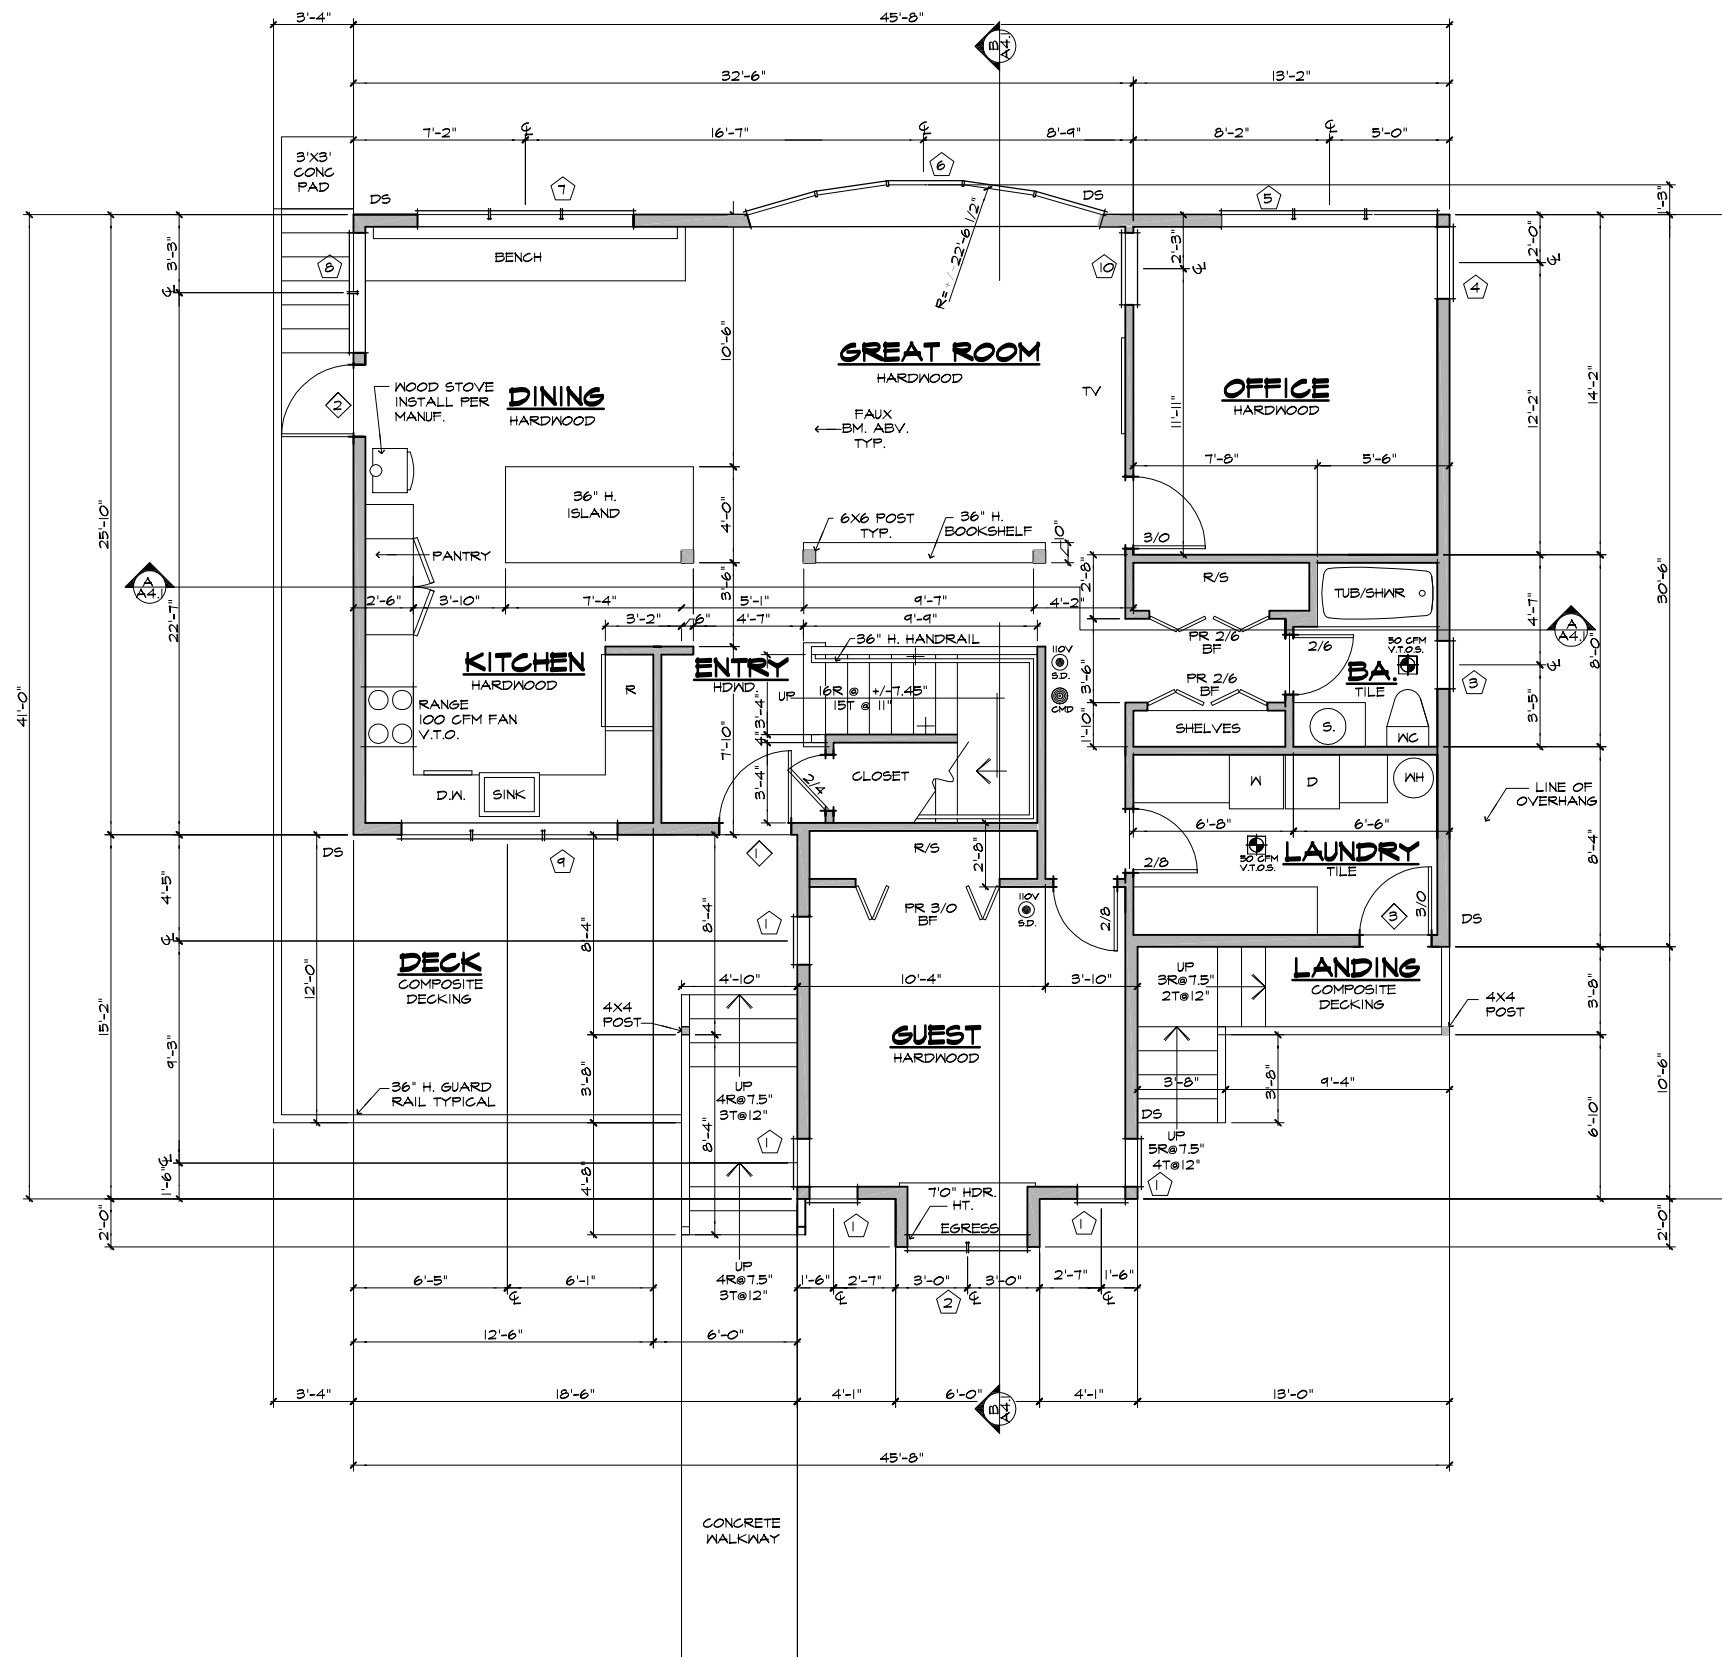

MAIN FLOOR PLAN
Scale: 1/4" = 1'-0"

AREA:
MAIN FLOOR: 1474
UPPER FLOOR: 760
TOTAL: 2234 SF