



COPYRIGHT 2017, THE DESIGNERY.
ALL RIGHTS RESERVED.
This drawing is an instrument of service and is the sole property of The Designery. Any use or reproduction of this drawing shall require written consent by The Designery.

PO Box 4283
Smithers, BC V0J 2N0
T 250 877 0895
E julie@thedesignery.ca
www.thedesignery.ca

Project Information

Nathan Huisman

HUISMAN SHOP

Lot 2 Plan PRP10660 Section 29
Township 4 Range 5 Land District
14 Except Plan PRP13586

PROJECT NUMBER **17.18HS**

DATE **17.11.14**

DRAWN BY **Julie**

NO.	DESCRIPTION	DATE
R1	Schematic - For Client Review	17.10.13
R2	Design Development - For Client Review	17.11.14

Sheet Name


MAIN FLOOR PLAN


SCALE **1/8" = 1'-0"**

Sheet Name

Revision

A0
R2

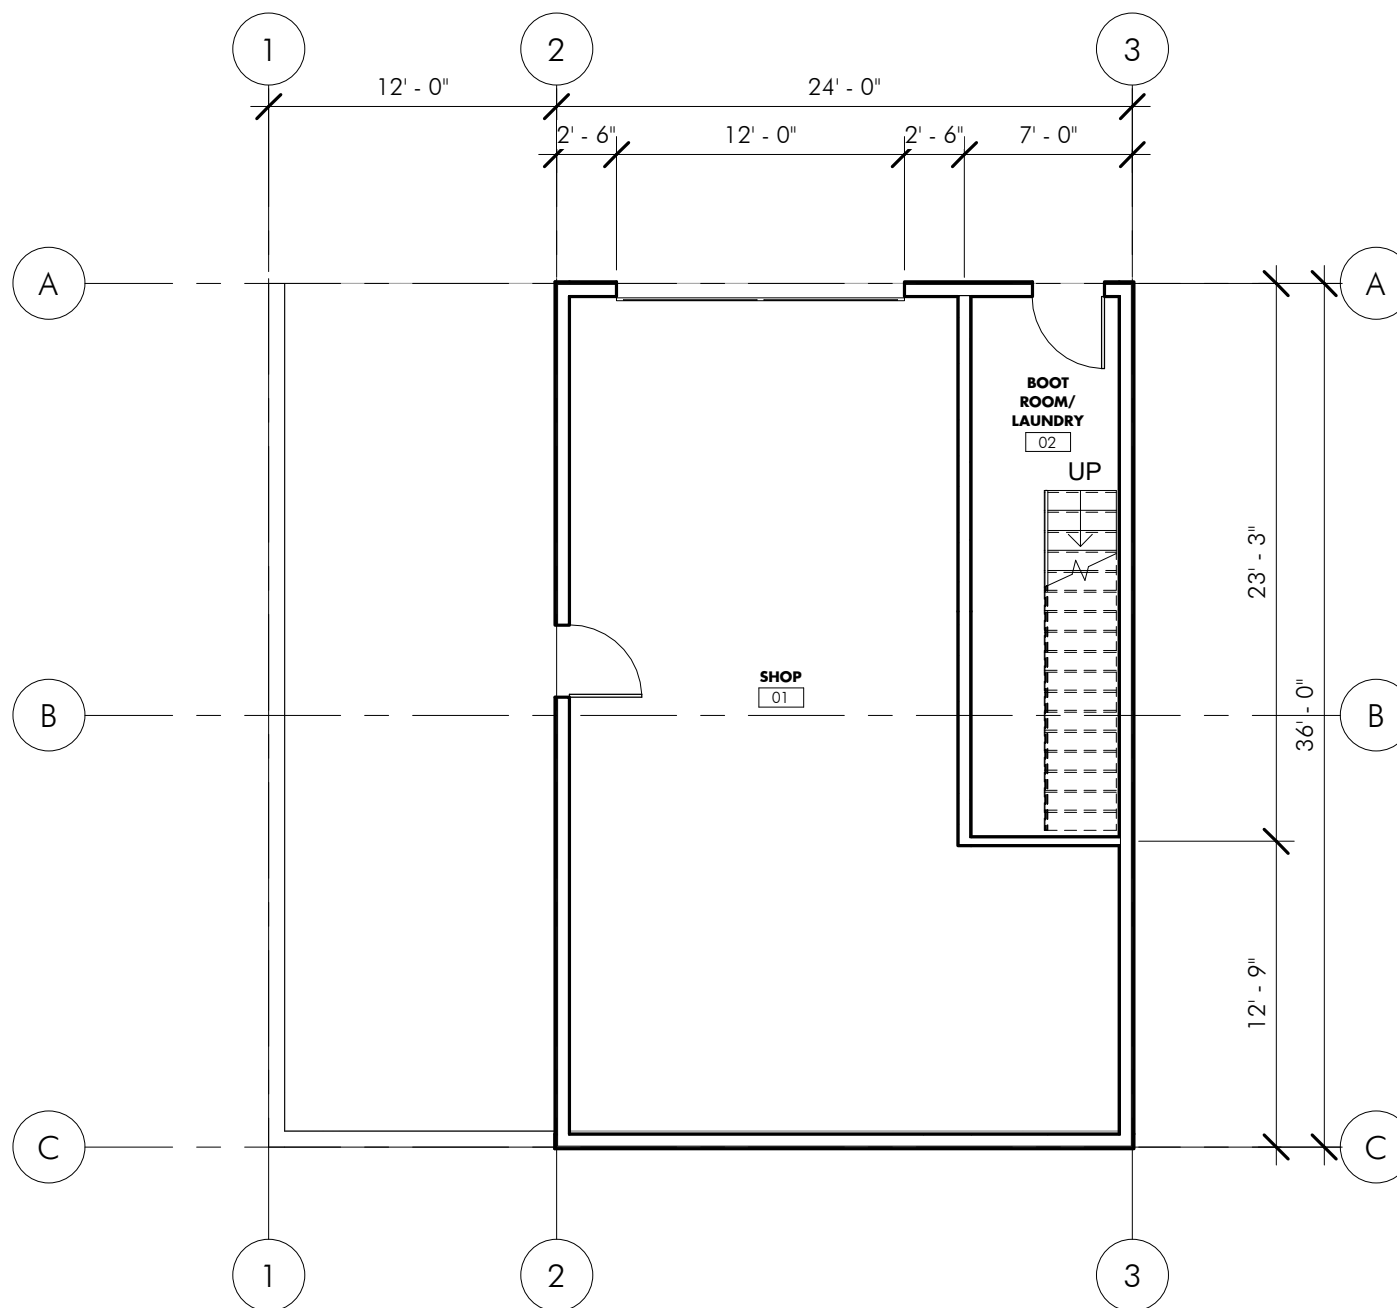

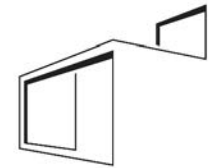

THE DESIGNERY

COPYRIGHT 2017, THE DESIGNERY.
ALL RIGHTS RESERVED.
This drawing is an instrument of service and is the sole property of The Designery. Any use or reproduction of this drawing shall require written consent by The Designery.

PO Box 4283
Smithers, BC V0J 2N0
T 250 877 0895
E julie@thedesignery.ca
www.thedesignery.ca

Project Information

Nathan Huisman

HUISMAN SHOP

Lot 2 Plan PRP10660 Section 29
Township 4 Range 5 Land District
14 Except Plan PRP13586

PROJECT NUMBER **17.18HS**

DATE **17.11.14**

DRAWN BY **Julie**

NO.	DESCRIPTION	DATE
R1	Schematic - For Client Review	17.10.13
R2	Design Development - For Client Review	17.11.14

Sheet Name


UPPER FLOOR PLAN

SCALE **1/8" = 1'-0"**

Sheet Name

Revision

A1
R2

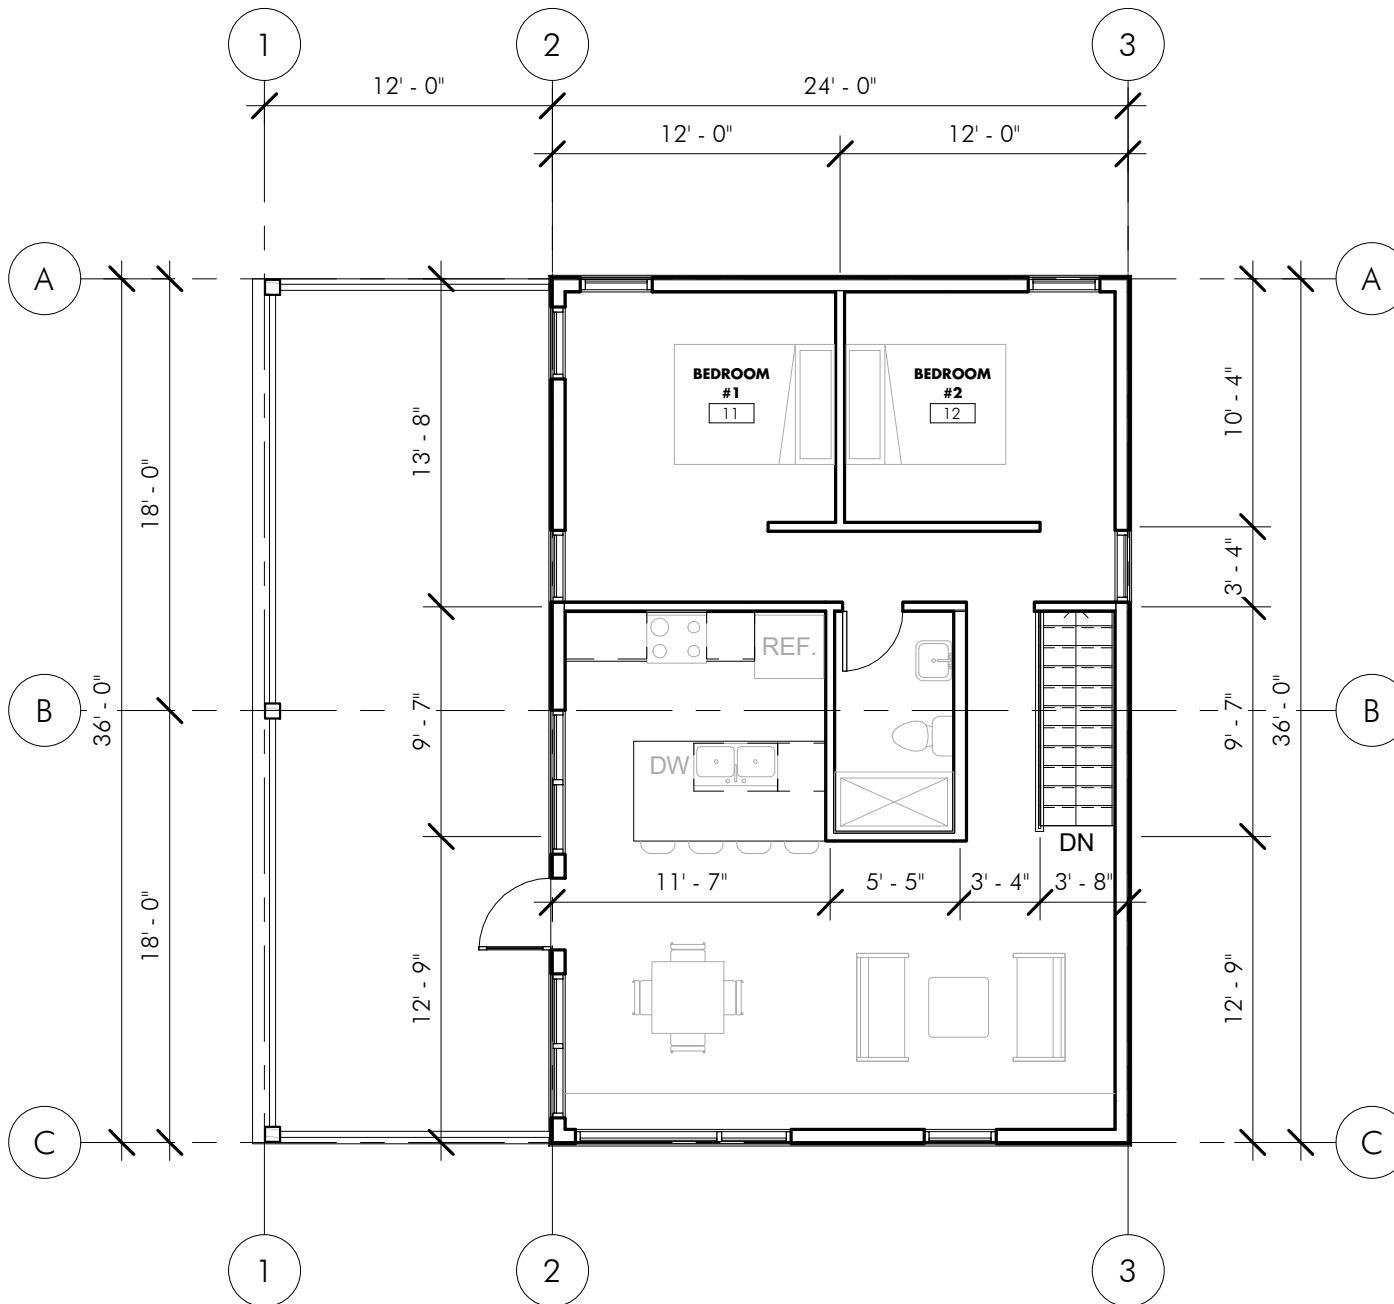



COPYRIGHT 2017, THE DESIGNERY.
ALL RIGHTS RESERVED.
This drawing is an instrument of service and is the sole property of The Designery. Any use or reproduction of this drawing shall require written consent by The Designery.

PO Box 4283
Smithers, BC V0J 2N0
T 250 877 0895
E julie@thedesignery.ca
www.thedesignery.ca

Project Information

Nathan Huisman

HUISMAN SHOP

Lot 2 Plan PRP10660 Section 29
Township 4 Range 5 Land District
14 Except Plan PRP13586

PROJECT NUMBER **17.18HS**

DATE **17.11.14**

DRAWN BY **Julie**

NO.	DESCRIPTION	DATE
R1	Schematic - For Client Review	17.10.13
R2	Design Development - For Client Review	17.11.14

Sheet Name

PERSPECTIVE

SCALE

Sheet Name

Revision


A2
R2



01 North
3/32" = 1'-0"



02 West
3/32" = 1'-0"

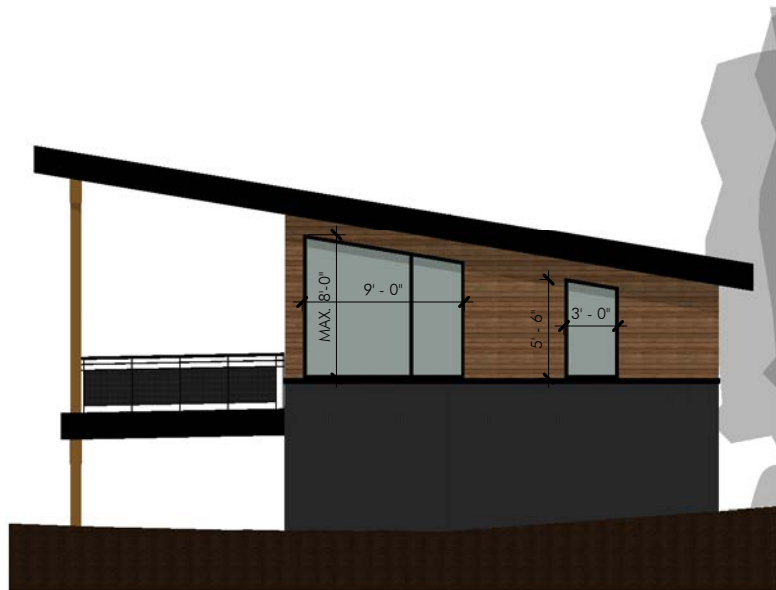

03 South
3/32" = 1'-0"



04 East
3/32" = 1'-0"



COPYRIGHT 2017, THE DESIGNERY.
ALL RIGHTS RESERVED.
This drawing is an instrument of service and is the sole property of The Designery. Any use or reproduction of this drawing shall require written consent by The Designery.

PO Box 4283
Smithers, BC V0J 2N0
T 250 877 0895
E julie@thedesignery.ca
www.thedesignery.ca

Project Information

Nathan Huisman

HUISMAN SHOP

Lot 2 Plan PRP10660 Section 29
Township 4 Range 5 Land District
14 Except Plan PRP13586

PROJECT NUMBER **17.18H5**

DATE **17.11.14**

DRAWN BY **Julie**

NO.	DESCRIPTION	DATE
R2	Design Development - For Client Review	17.11.14

Sheet Name

ELEVATIONS

SCALE **3/32" = 1'-0"**

Sheet Name

A3
R2

Revision