



COPYRIGHT 2017, THE DESIGNERY.
ALL RIGHTS RESERVED.
This drawing is an instrument of service and is the sole property of The Designery. Any use or reproduction of this drawing shall require written consent by The Designery.

PO Box 4283
Smithers, BC V0J 2N0
T 250 877 0895
E julie@thedesignery.ca
www.thedesignery.ca

Project Information

Nathan Huisman

HUISMAN SHOP

Lot 2 Plan PRP10660 Section 29
Township 4 Range 5 Land District
14 Except Plan PRP13586

PROJECT NUMBER **17.18HS**

DATE **17.11.15**

DRAWN BY **Julie**

NO.	DESCRIPTION	DATE
R2	Design Development - For Client Review	17.11.14
R3	Design Development - For Tendering	17.12.15

Sheet Name


MAIN FLOOR PLAN


SCALE **1/8" = 1'-0"**

Sheet Name

Revision

A0
R3

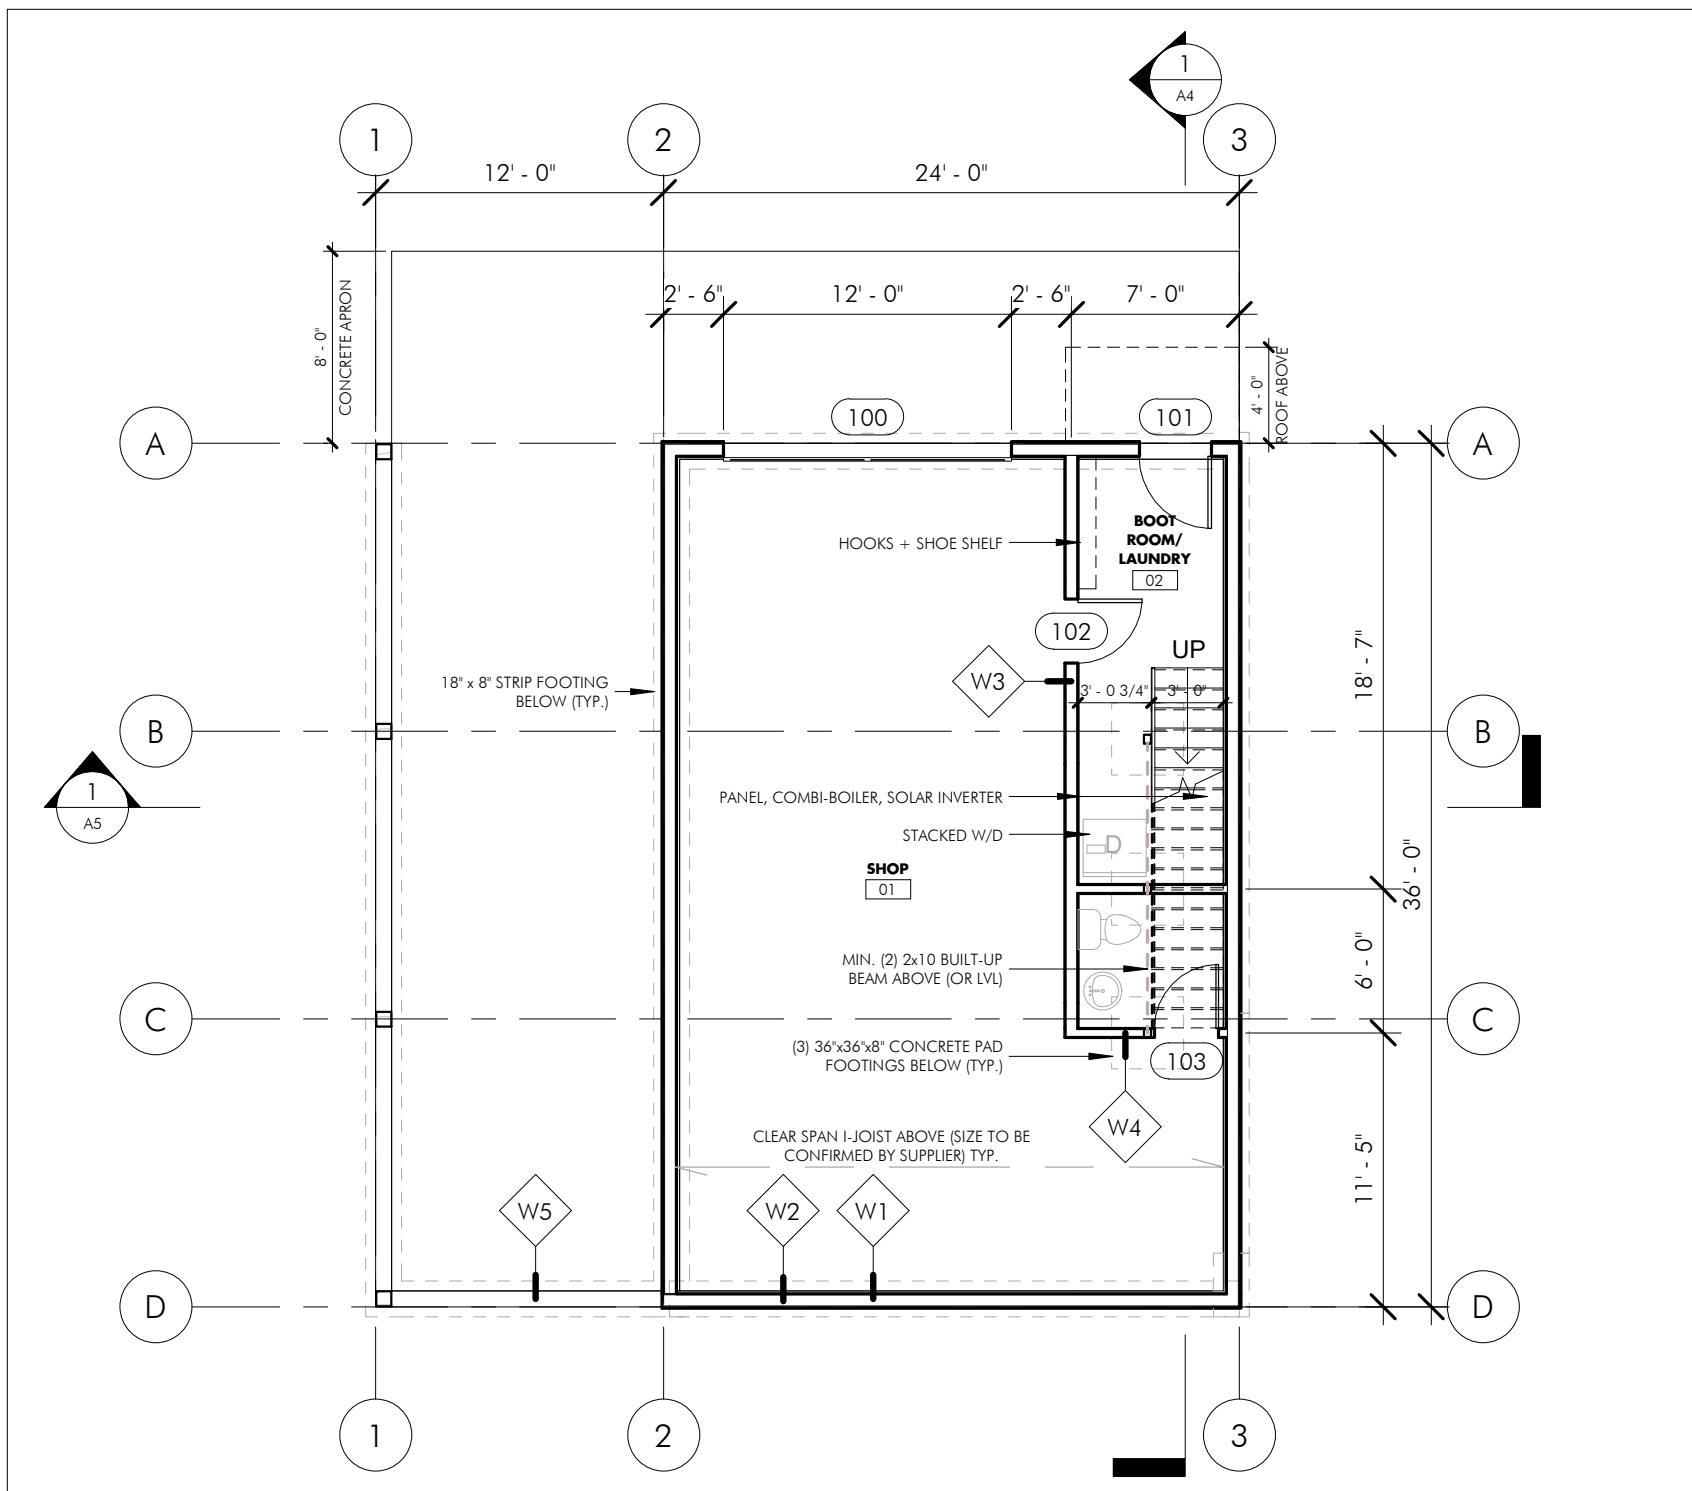

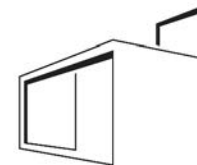

THE DESIGNERY

COPYRIGHT 2017, THE DESIGNERY.
ALL RIGHTS RESERVED.
This drawing is an instrument of service and is the sole property of The Designery. Any use or reproduction of this drawing shall require written consent by The Designery.

PO Box 4283
Smithers, BC V0J 2N0
T 250 877 0895
E julie@thedesignery.ca
www.thedesignery.ca

Project Information

Nathan Huisman

HUISMAN SHOP

Lot 2 Plan PRP10660 Section 29
Township 4 Range 5 Land District
14 Except Plan PRP13586

PROJECT NUMBER **17.18H5**

DATE **17.11.15**

DRAWN BY **Julie**

NO.	DESCRIPTION	DATE
R2	Design Development - For Client Review	17.11.14
R3	Design Development - For Tendering	17.12.15

Sheet Name


UPPER FLOOR PLAN

SCALE **1/8" = 1'-0"**

Sheet Name

Revision

A1
R3

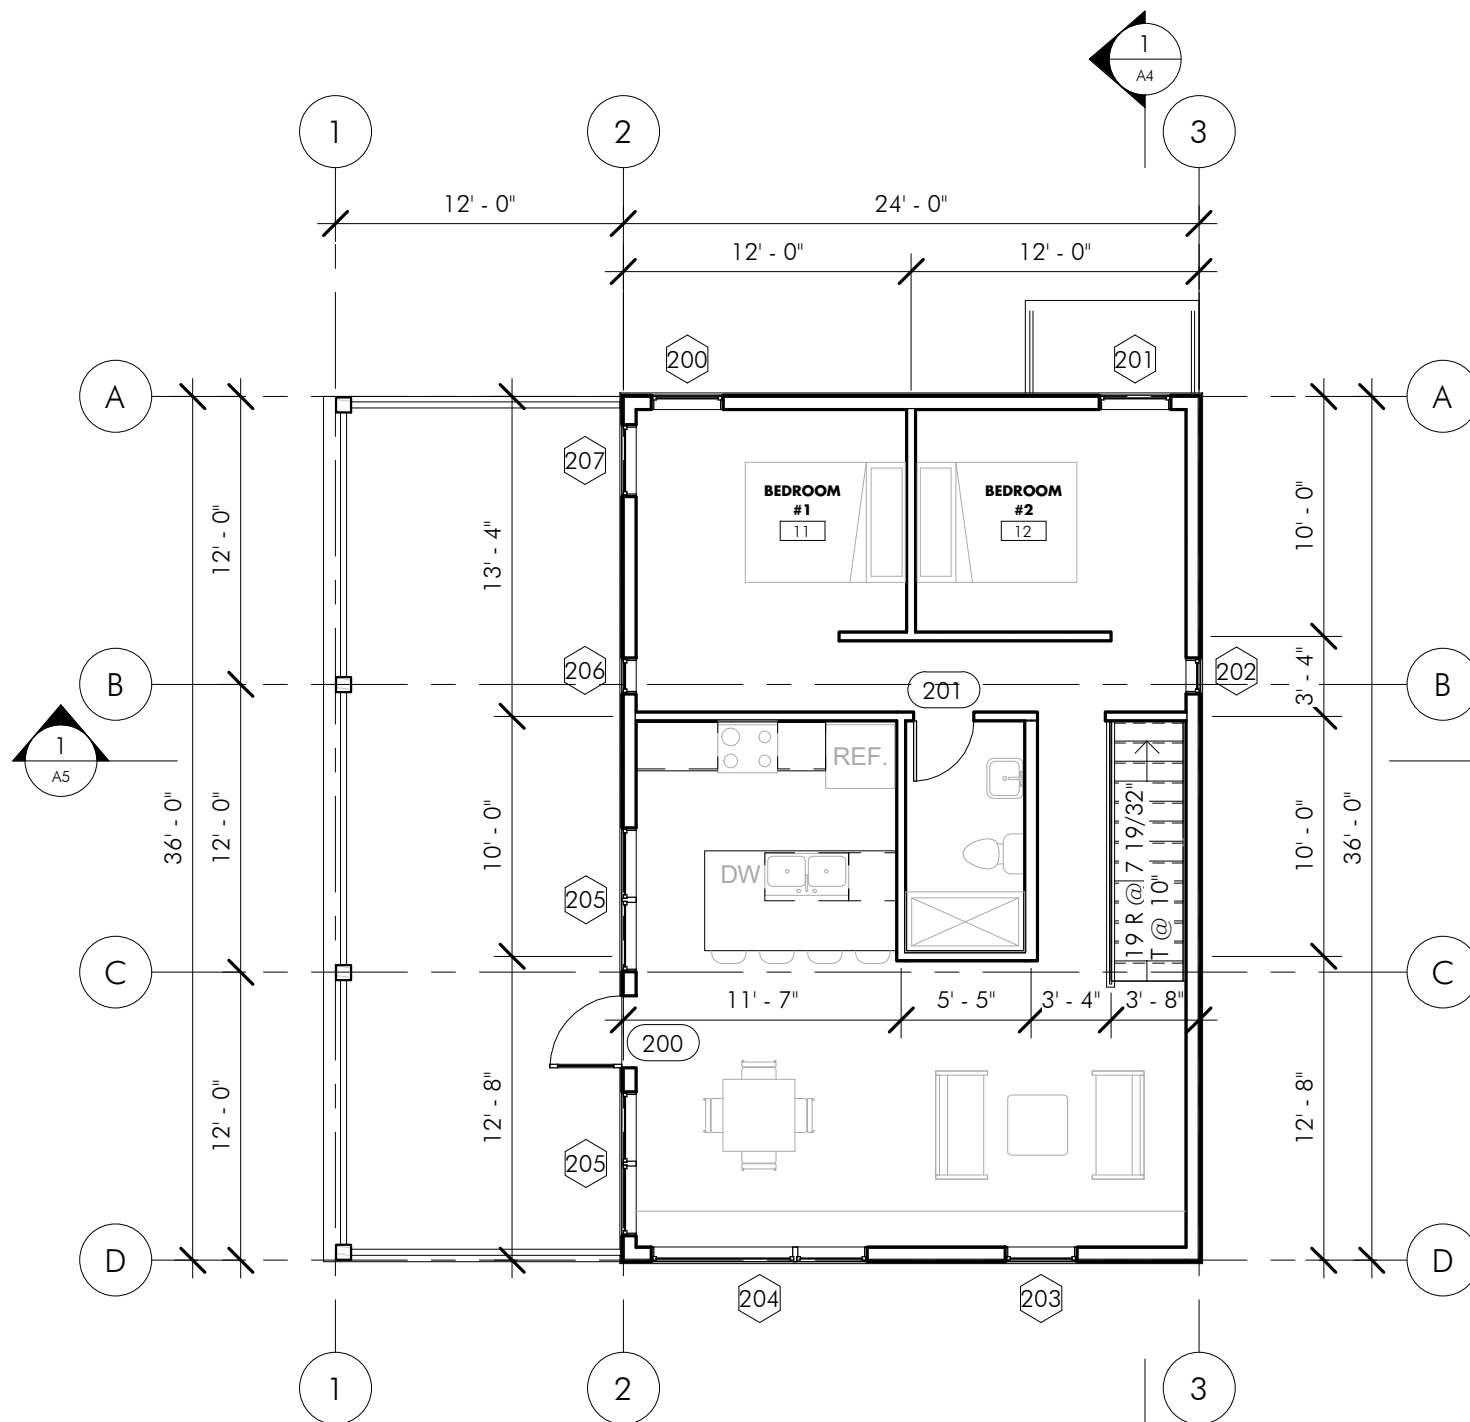



COPYRIGHT 2017, THE DESIGNERY.
ALL RIGHTS RESERVED.
This drawing is an instrument of service and is the sole property of The Designery. Any use or reproduction of this drawing shall require written consent by The Designery.

PO Box 4283
Smithers, BC V0J 2N0
T 250 877 0895
E julie@thedesignery.ca
www.thedesignery.ca

Project Information

Nathan Huisman

HUISMAN SHOP

Lot 2 Plan PRP10660 Section 29
Township 4 Range 5 Land District
14 Except Plan PRP13586

PROJECT NUMBER **17.18H5**

DATE **17.11.15**

DRAWN BY **Julie**

NO.	DESCRIPTION	DATE
R2	Design Development - For Client Review	17.11.14
R3	Design Development - For Tendering	17.12.15

Sheet Name


PERSPECTIVE

SCALE


Sheet Name

Revision

A2
R3

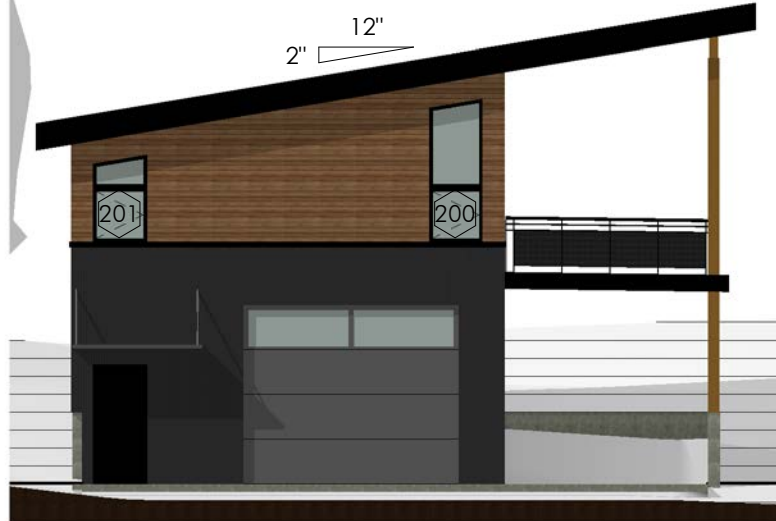


01 North
3/32" = 1'-0"

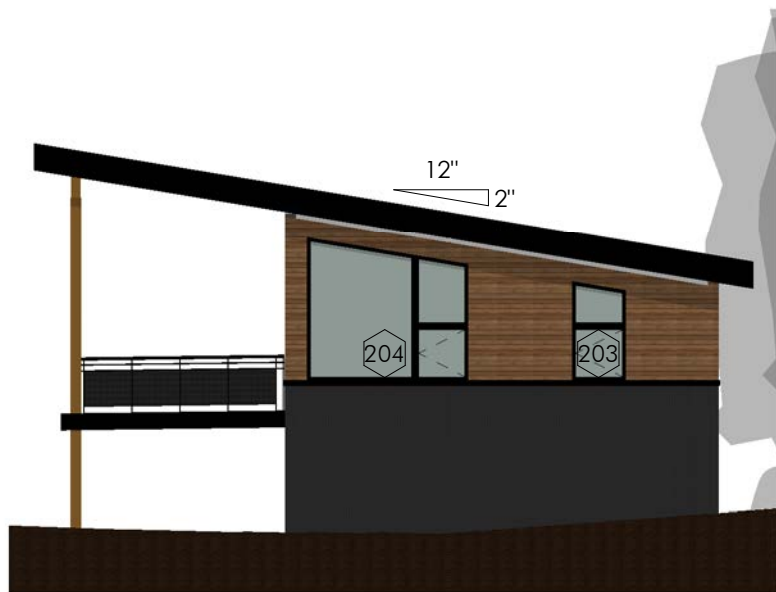

03 South
3/32" = 1'-0"



02 West
3/32" = 1'-0"

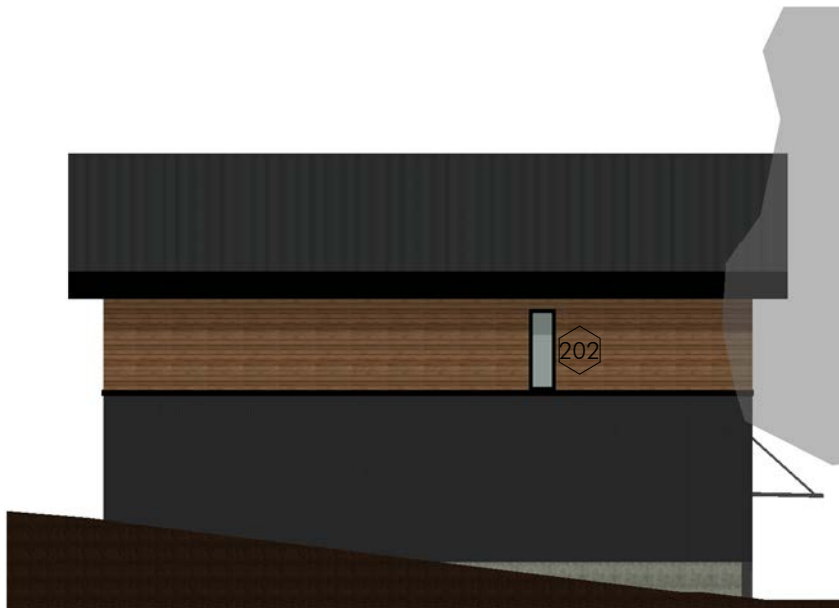

04 East
3/32" = 1'-0"



COPYRIGHT 2017, THE DESIGNERY.
ALL RIGHTS RESERVED.
This drawing is an instrument of service and is the sole property of The Designery. Any use or reproduction of this drawing shall require written consent by The Designery.

PO Box 4283
Smithers, BC V0J 2N0
T 250 877 0895
E julie@thedesignery.ca
www.thedesignery.ca

Project Information

Nathan Huisman

HUISMAN SHOP

Lot 2 Plan PRP10660 Section 29
Township 4 Range 5 Land District
14 Except Plan PRP13586

PROJECT NUMBER **17.18HS**

DATE **17.11.15**

DRAWN BY **Julie**

NO.	DESCRIPTION	DATE
R2	Design Development - For Client Review	17.11.14
R3	Design Development - For Tendering	17.12.15

Sheet Name

ELEVATIONS

SCALE **3/32" = 1'-0"**

Sheet Name

Revision

A3
R3



COPYRIGHT 2017, THE DESIGNERY.
ALL RIGHTS RESERVED.
This drawing is an instrument of service and is the sole property of The Designery. Any use or reproduction of this drawing shall require written consent by The Designery.

PO Box 4283
Smithers, BC V0J 2N0
T 250 877 0895
E julie@thedesignery.ca
www.thedesignery.ca

Project Information

Nathan Huisman

HUISMAN SHOP

Lot 2 Plan PRP10660 Section 29
Township 4 Range 5 Land District
14 Except Plan PRP13586

PROJECT NUMBER **17.18H5**

DATE **17.11.15**

DRAWN BY **Author**

NO.	DESCRIPTION	DATE
R3	Design Development - For Tendering	17.12.15

Sheet Name


SECTION A-A

SCALE **1/8" = 1'-0"**

Sheet Name

Revision

A4
R3

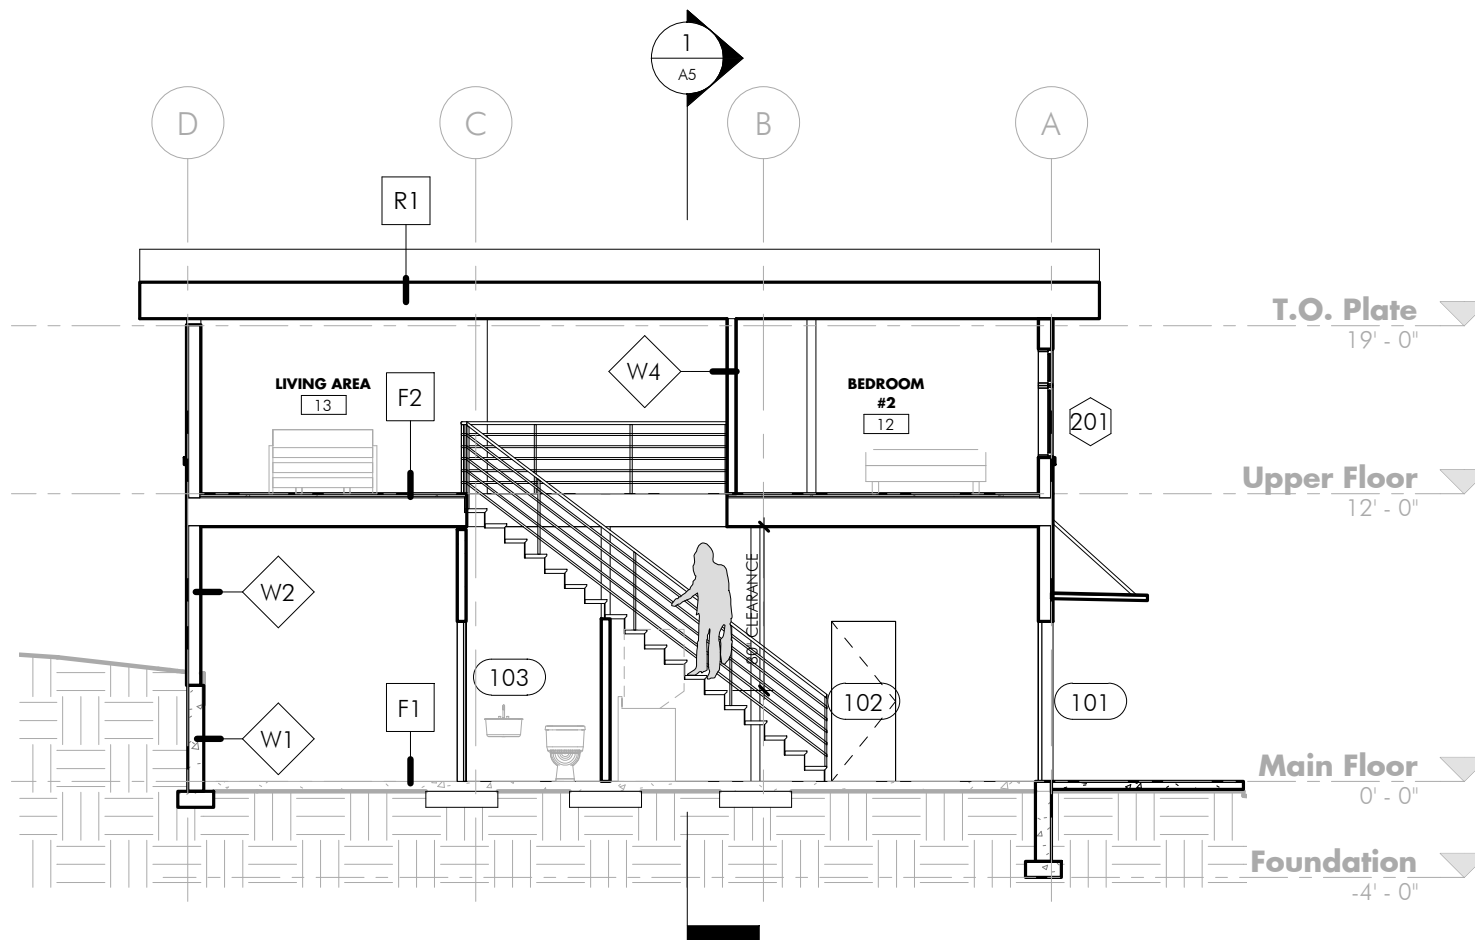

ROOF SCHEDULE

Mark	Type	Area
R1	Low Slope Roof	1622 SF

WALL SCHEDULE

Mark	Type	Area
W1	Foundation (Below Grade)	790 SF
W2	Exterior (Above Grade)	1668 SF
W3	Interior - 2x6" Partition	335 SF
W4	Interior - 2x4" Partition	571 SF
W5	Retaining	85 SF

FLOOR SCHEDULE

Mark	Type	Area
F1	5" Slab on Grade	786 SF
F2	Interior Floor	837 SF
F3	Deck Exterior	451 SF
F4	4" Exterior Slab on Grade	683 SF



COPYRIGHT 2017, THE DESIGNERY.
ALL RIGHTS RESERVED.
This drawing is an instrument of service and is the sole property of The Designery. Any use or reproduction of this drawing shall require written consent by The Designery.

PO Box 4283
Smithers, BC V0J 2N0
T 250 877 0895
E julie@thedesignery.ca
www.thedesignery.ca

Project Information

Nathan Huisman

HUISMAN SHOP

Lot 2 Plan PRP10660 Section 29
Township 4 Range 5 Land District
14 Except Plan PRP13586

PROJECT NUMBER **17.18HS**

DATE **17.11.15**

DRAWN BY **Julie**

NO.	DESCRIPTION	DATE
R3	Design Development - For Tendering	17.12.15

Sheet Name


SECTION B-B

SCALE **1/8" = 1'-0"**

Sheet Name

Revision

A5
R3

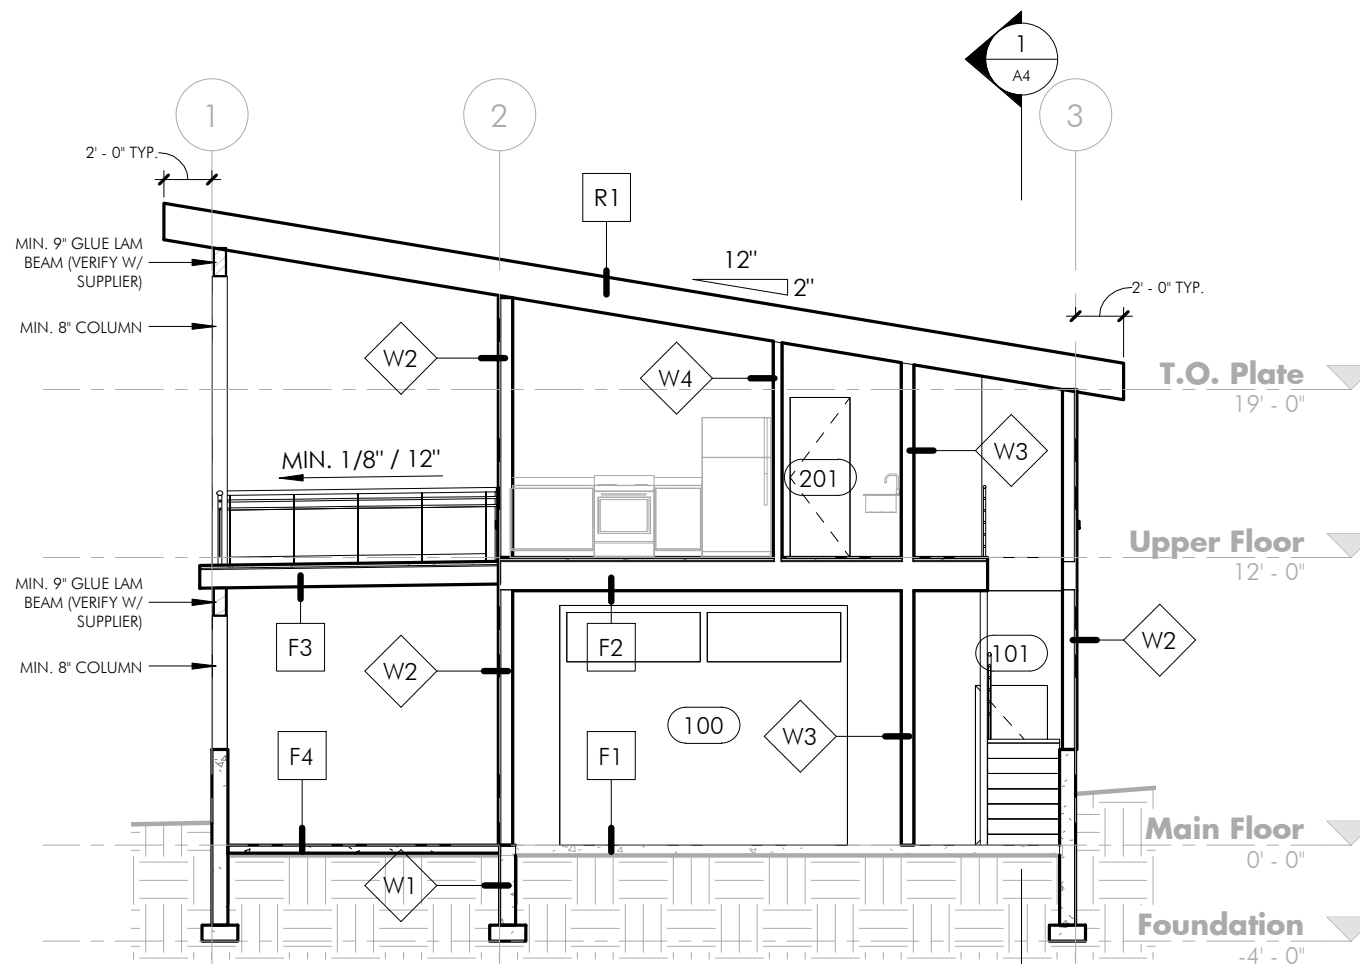

ROOF SCHEDULE

Mark	Type	Area
R1	Low Slope Roof	1622 SF

WALL SCHEDULE

Mark	Type	Area
W1	Foundation (Below Grade)	790 SF
W2	Exterior (Above Grade)	1668 SF
W3	Interior - 2x6" Partition	335 SF
W4	Interior - 2x4" Partition	571 SF
W5	Retaining	85 SF

FLOOR SCHEDULE



Mark	Type	Area
F1	5" Slab on Grade	786 SF
F2	Interior Floor	837 SF
F3	Deck Exterior	451 SF
F4	4" Exterior Slab on Grade	683 SF

DOOR SCHEDULE

Mark	Function	Location	Type	Operation	Width	Height	Thickness	Jamb	Door Material	Notes
100	Exterior	Garage Door	Overhead Sectional - Steel Craft Elit/Contemporary	--	12' - 0"	10' - 0"	1 3/4"	TBC	Insulated Steel	Weather Stripping
101	Exterior	Entry	Single - Flush	LH Inswing	3' - 0"	6' - 8"	1 3/4"	TBC	Fiberglass/Insulated Steel	Weather Stripping
102	Exterior	Boot Room/Laundry	Single - Flush	LH Inswing	2' - 8"	6' - 8"	1 3/4"	6 5/8"	Fiberglass/Insulated Steel	Weather Stripping
103	Interior	WC	Single - Single Panel	RH	2' - 8"	6' - 8"	1 3/8"	4 9/16"	Wood/MDF	
200	Exterior	Deck	Single - Full Light	LH Outswing	3' - 0"	6' - 8"	1 3/4"	TBC	Fiberglass/Insulated Steel	Weather Stripping
201	Interior	WC	Single - Single Panel	RH	2' - 6"	6' - 8"	1 3/8"	4 9/16"	Wood/MDF	

WINDOW SCHEDULE

Mark	Count	Sill Height	Material	Color	Comments
200	1	1' - 6"	Vinyl/Triple Glazed	Black	
201	1	1' - 6"	Vinyl/Triple Glazed	Black	Egress
202	1	1' - 6"	Vinyl/Triple Glazed	Black	
203	1	1' - 6"	Vinyl/Triple Glazed	Black	
204	1	1' - 6"	Vinyl/Triple Glazed	Black	
205	2	1' - 6"	Vinyl/Triple Glazed	Black	
206	1	1' - 6"	Vinyl/Triple Glazed	Black	
207	1	1' - 6"	Vinyl/Triple Glazed	Black	Egress

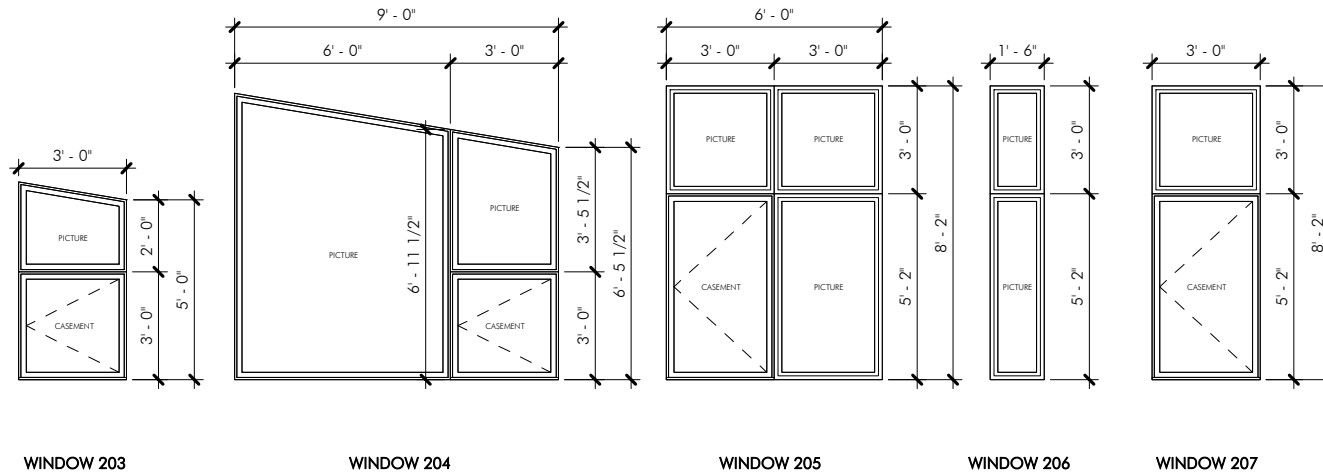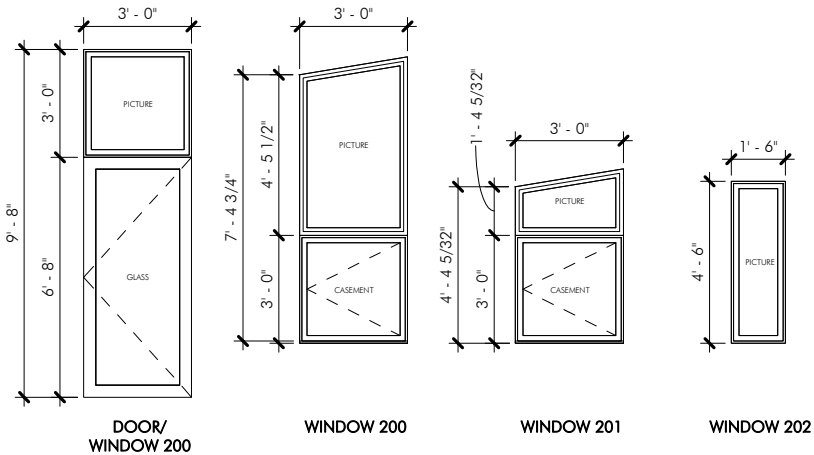

COPYRIGHT 2017, THE

DESIGNERY.

ALL RIGHTS RESERVED.

This drawing is an instrument of service and is the sole property of The Designery. Any use or reproduction of this drawing shall require written consent by The Designery.

PO Box 4283
Smithers, BC V0J 2N0
T 250 877 0895
E julie@thedesignery.ca
www.thedesignery.ca

Project Information

Nathan Huisman

HUISMAN SHOP

Lot 2 Plan PRP10660 Section 29
Township 4 Range 5 Land District
14 Except Plan PRP13586

PROJECT NUMBER 17.18H5

DATE 17.11.15

DRAWN BY Julie

NO.	DESCRIPTION	DATE
R3	Design Development - For Tendering	17.12.15

Sheet Name

WINDOWS/DOORS

SCALE 3/16" = 1'-0"

Sheet Name

Revision

A6
R3



COPYRIGHT 2017, THE DESIGNERY.

ALL RIGHTS RESERVED.

This drawing is an instrument of service and is the sole property of The Designery. Any use or reproduction of this drawing shall require written consent by The Designery.

PO Box 4283
Smithers, BC V0J 2N0
T 250 877 0895
E julie@thedesignery.ca
www.thedesignery.ca

Project Information

Nathan Huisman

HUISMAN SHOP

Lot 2 Plan PRP10660 Section 29
Township 4 Range 5 Land District
14 Except Plan PRP13586

PROJECT NUMBER **17.18HS**

DATE **17.11.15**

DRAWN BY **Julie**

NO.	DESCRIPTION	DATE
R3	Design Development - For Tendering	17.12.15

Sheet Name


DETAILS

SCALE **1 1/2" = 1'-0"**


Sheet Name

A7
R3

Revision

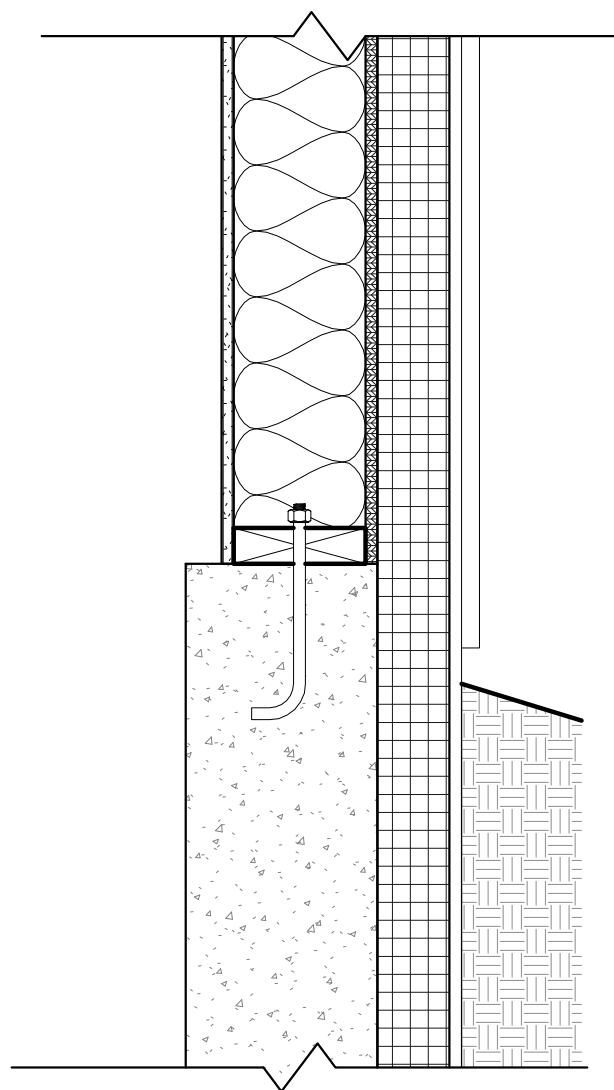

01 Wood Framing & Concrete Option
1 1/2" = 1'-0"

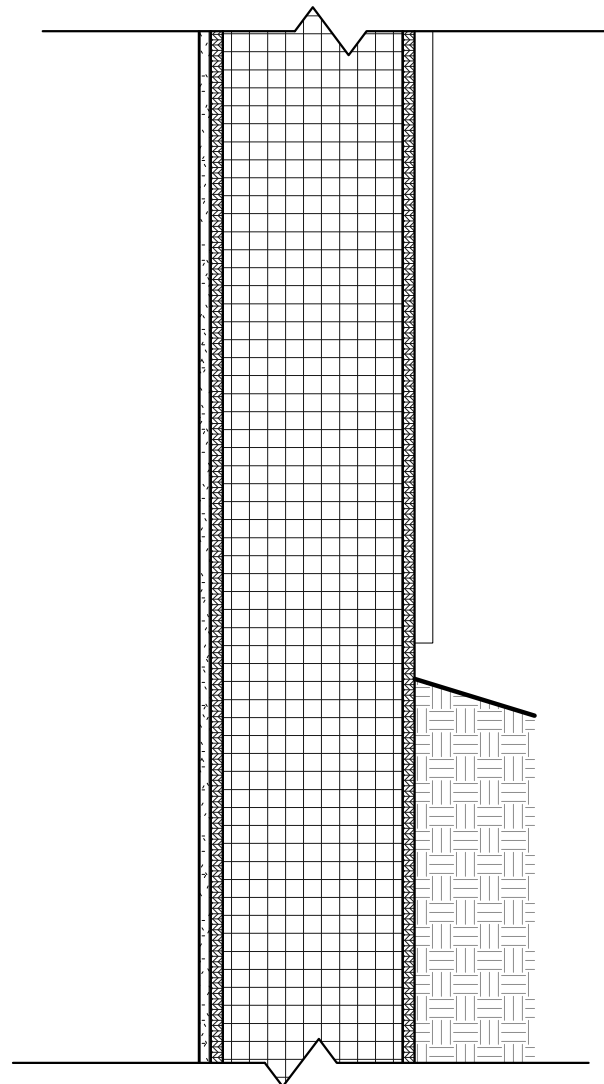

02 Pressure Treated SIP Option
1 1/2" = 1'-0"