


LOWER FLOOR PLAN

1/4" = 1'-0"



CRAWLSPACE VENTILATION CALCULATION:

AREA OF CRAWLSPACE: 660 SQ. FT.
VENTING REQ'D. @ 1/150: 634 SQ. IN. REQ'D.
VENTING PROVIDED:
30" X 30" LOUVERED DOOR VENT: 900 SQ. IN. OK

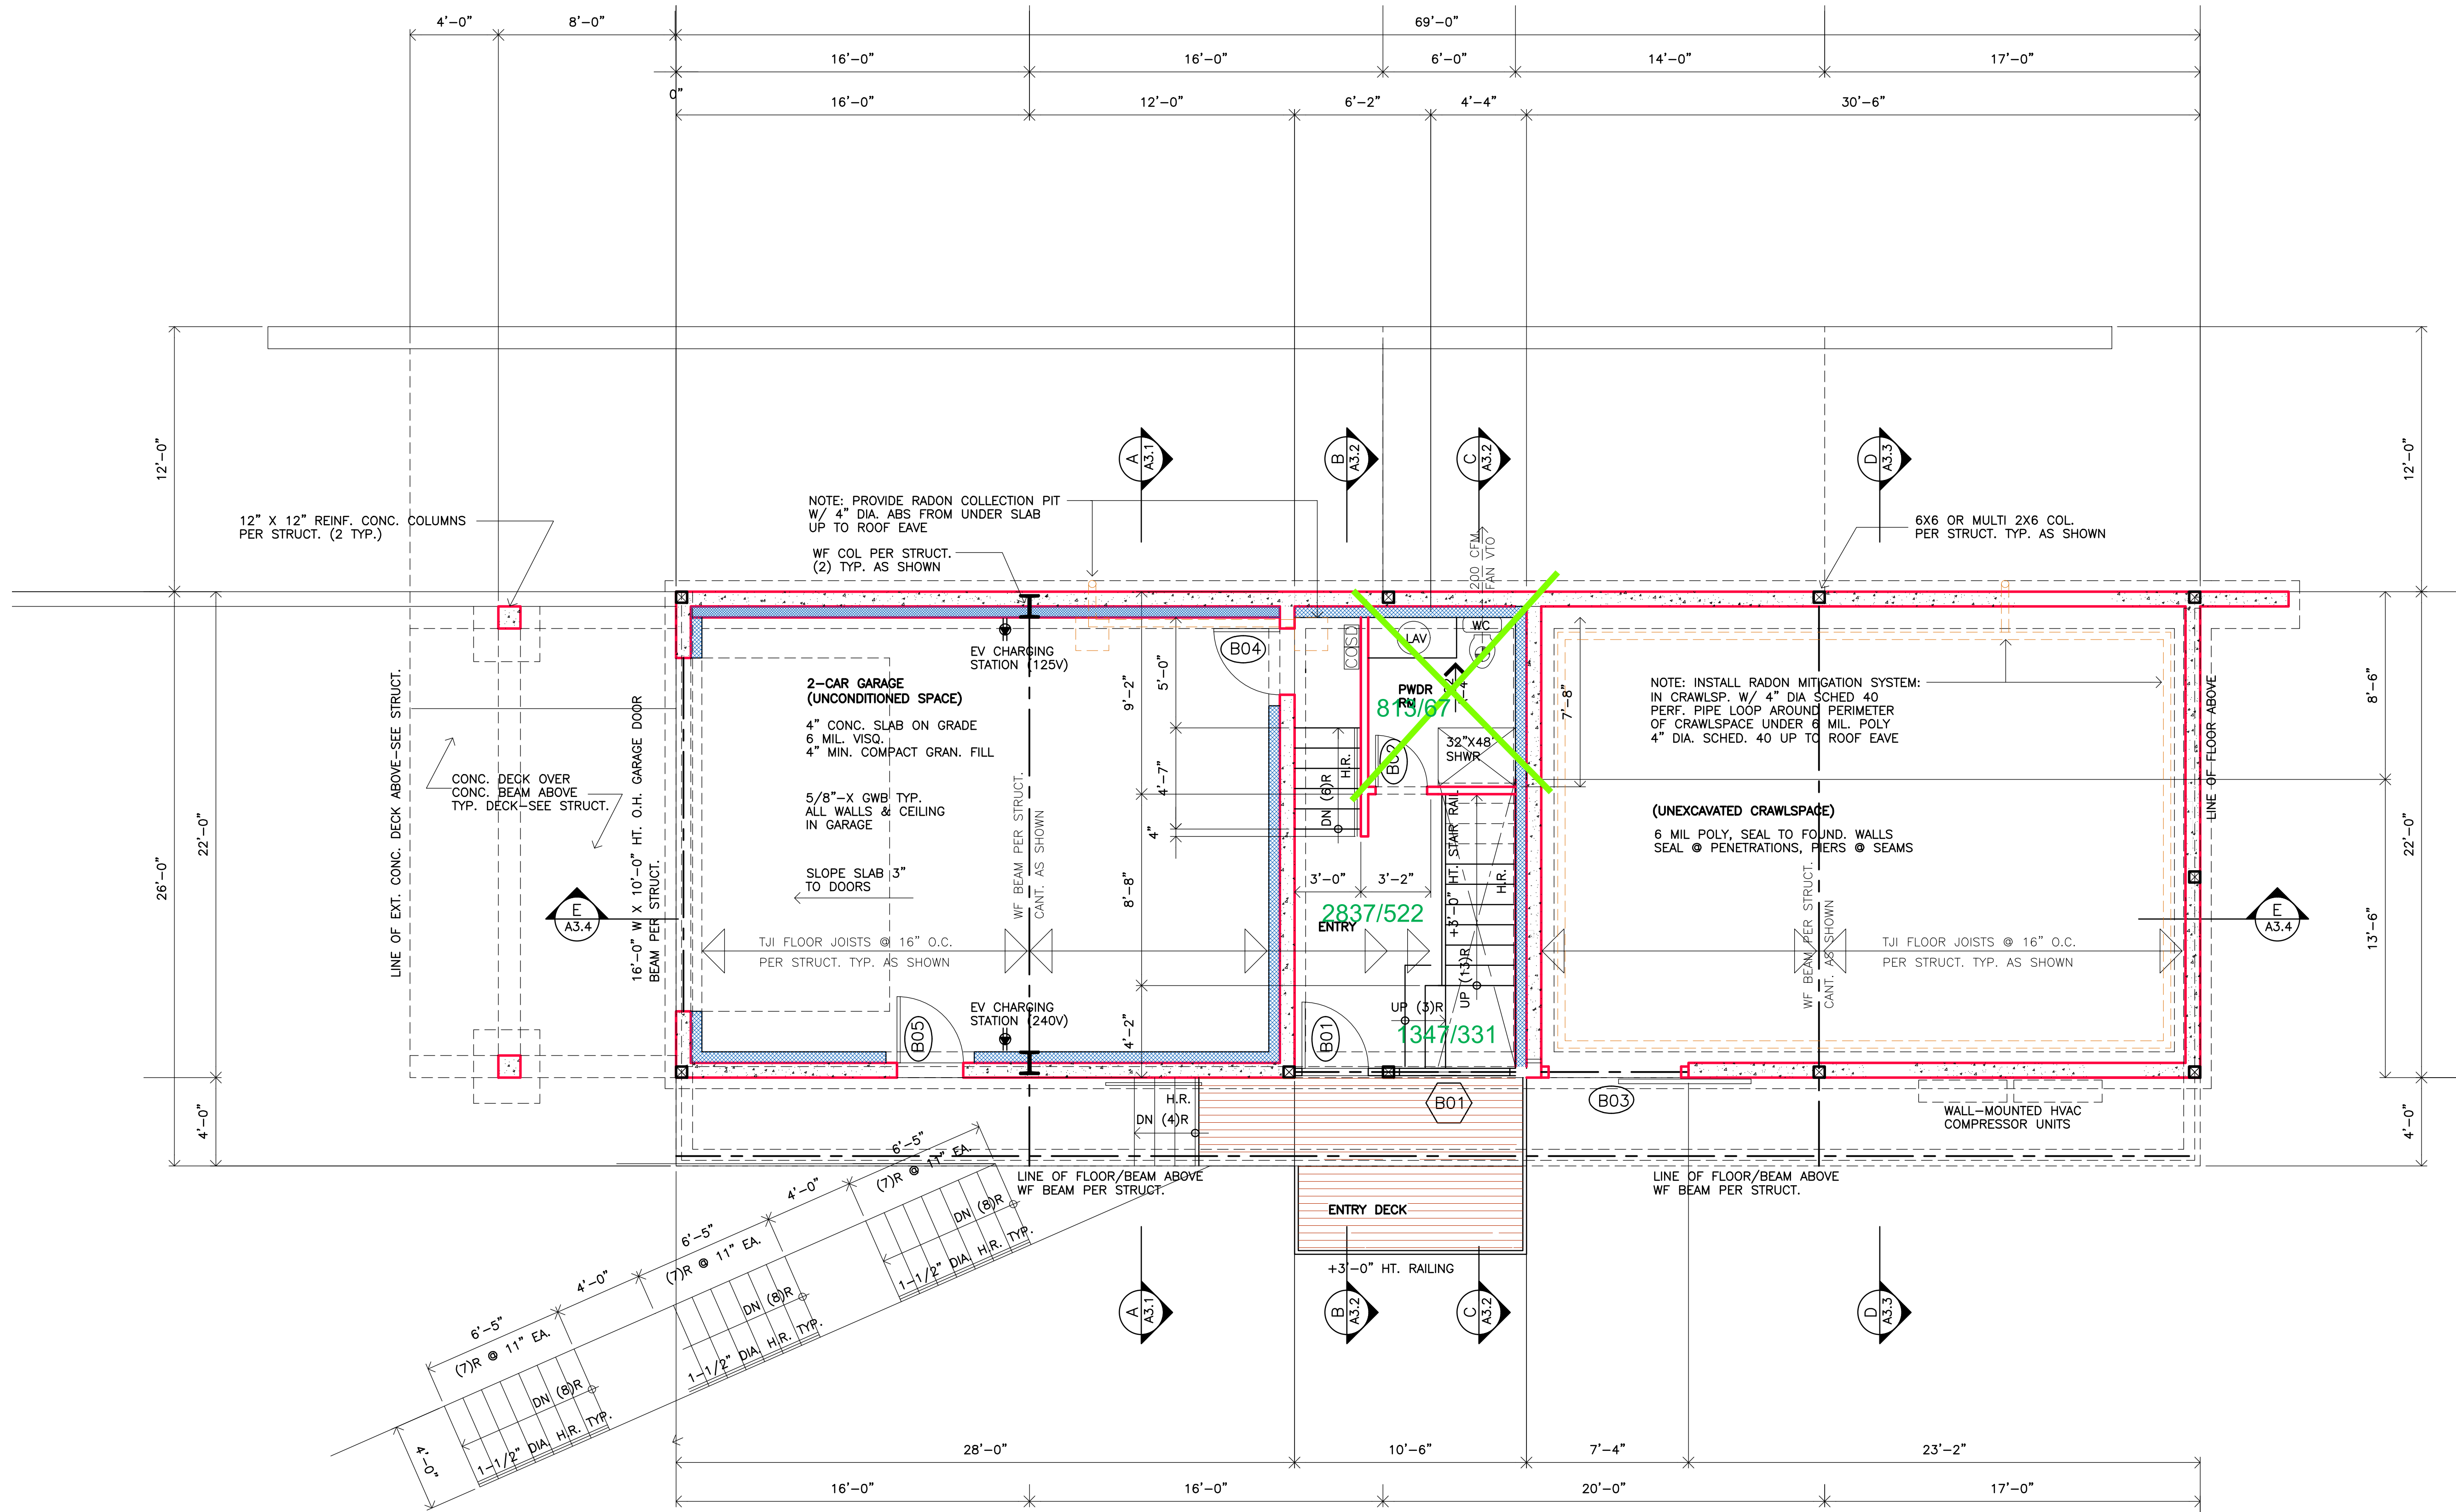

SHEET CONTENT:	LOWER FLOOR PLAN		CONSULTANT	REVISIONS:	
	PROJECT:			ISSUE:	
SHEET NUMBER	LAM RESIDENCE		DRAWN: DAS	CHECKED: DAS	
	980 WAGONWHEEL GAP ROAD			DATE: 8-14-18	
	BOULDER, COLORADO 80302			FILE NO: A10	

A1.0

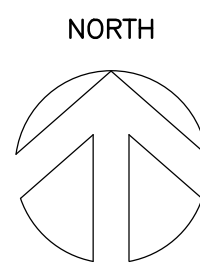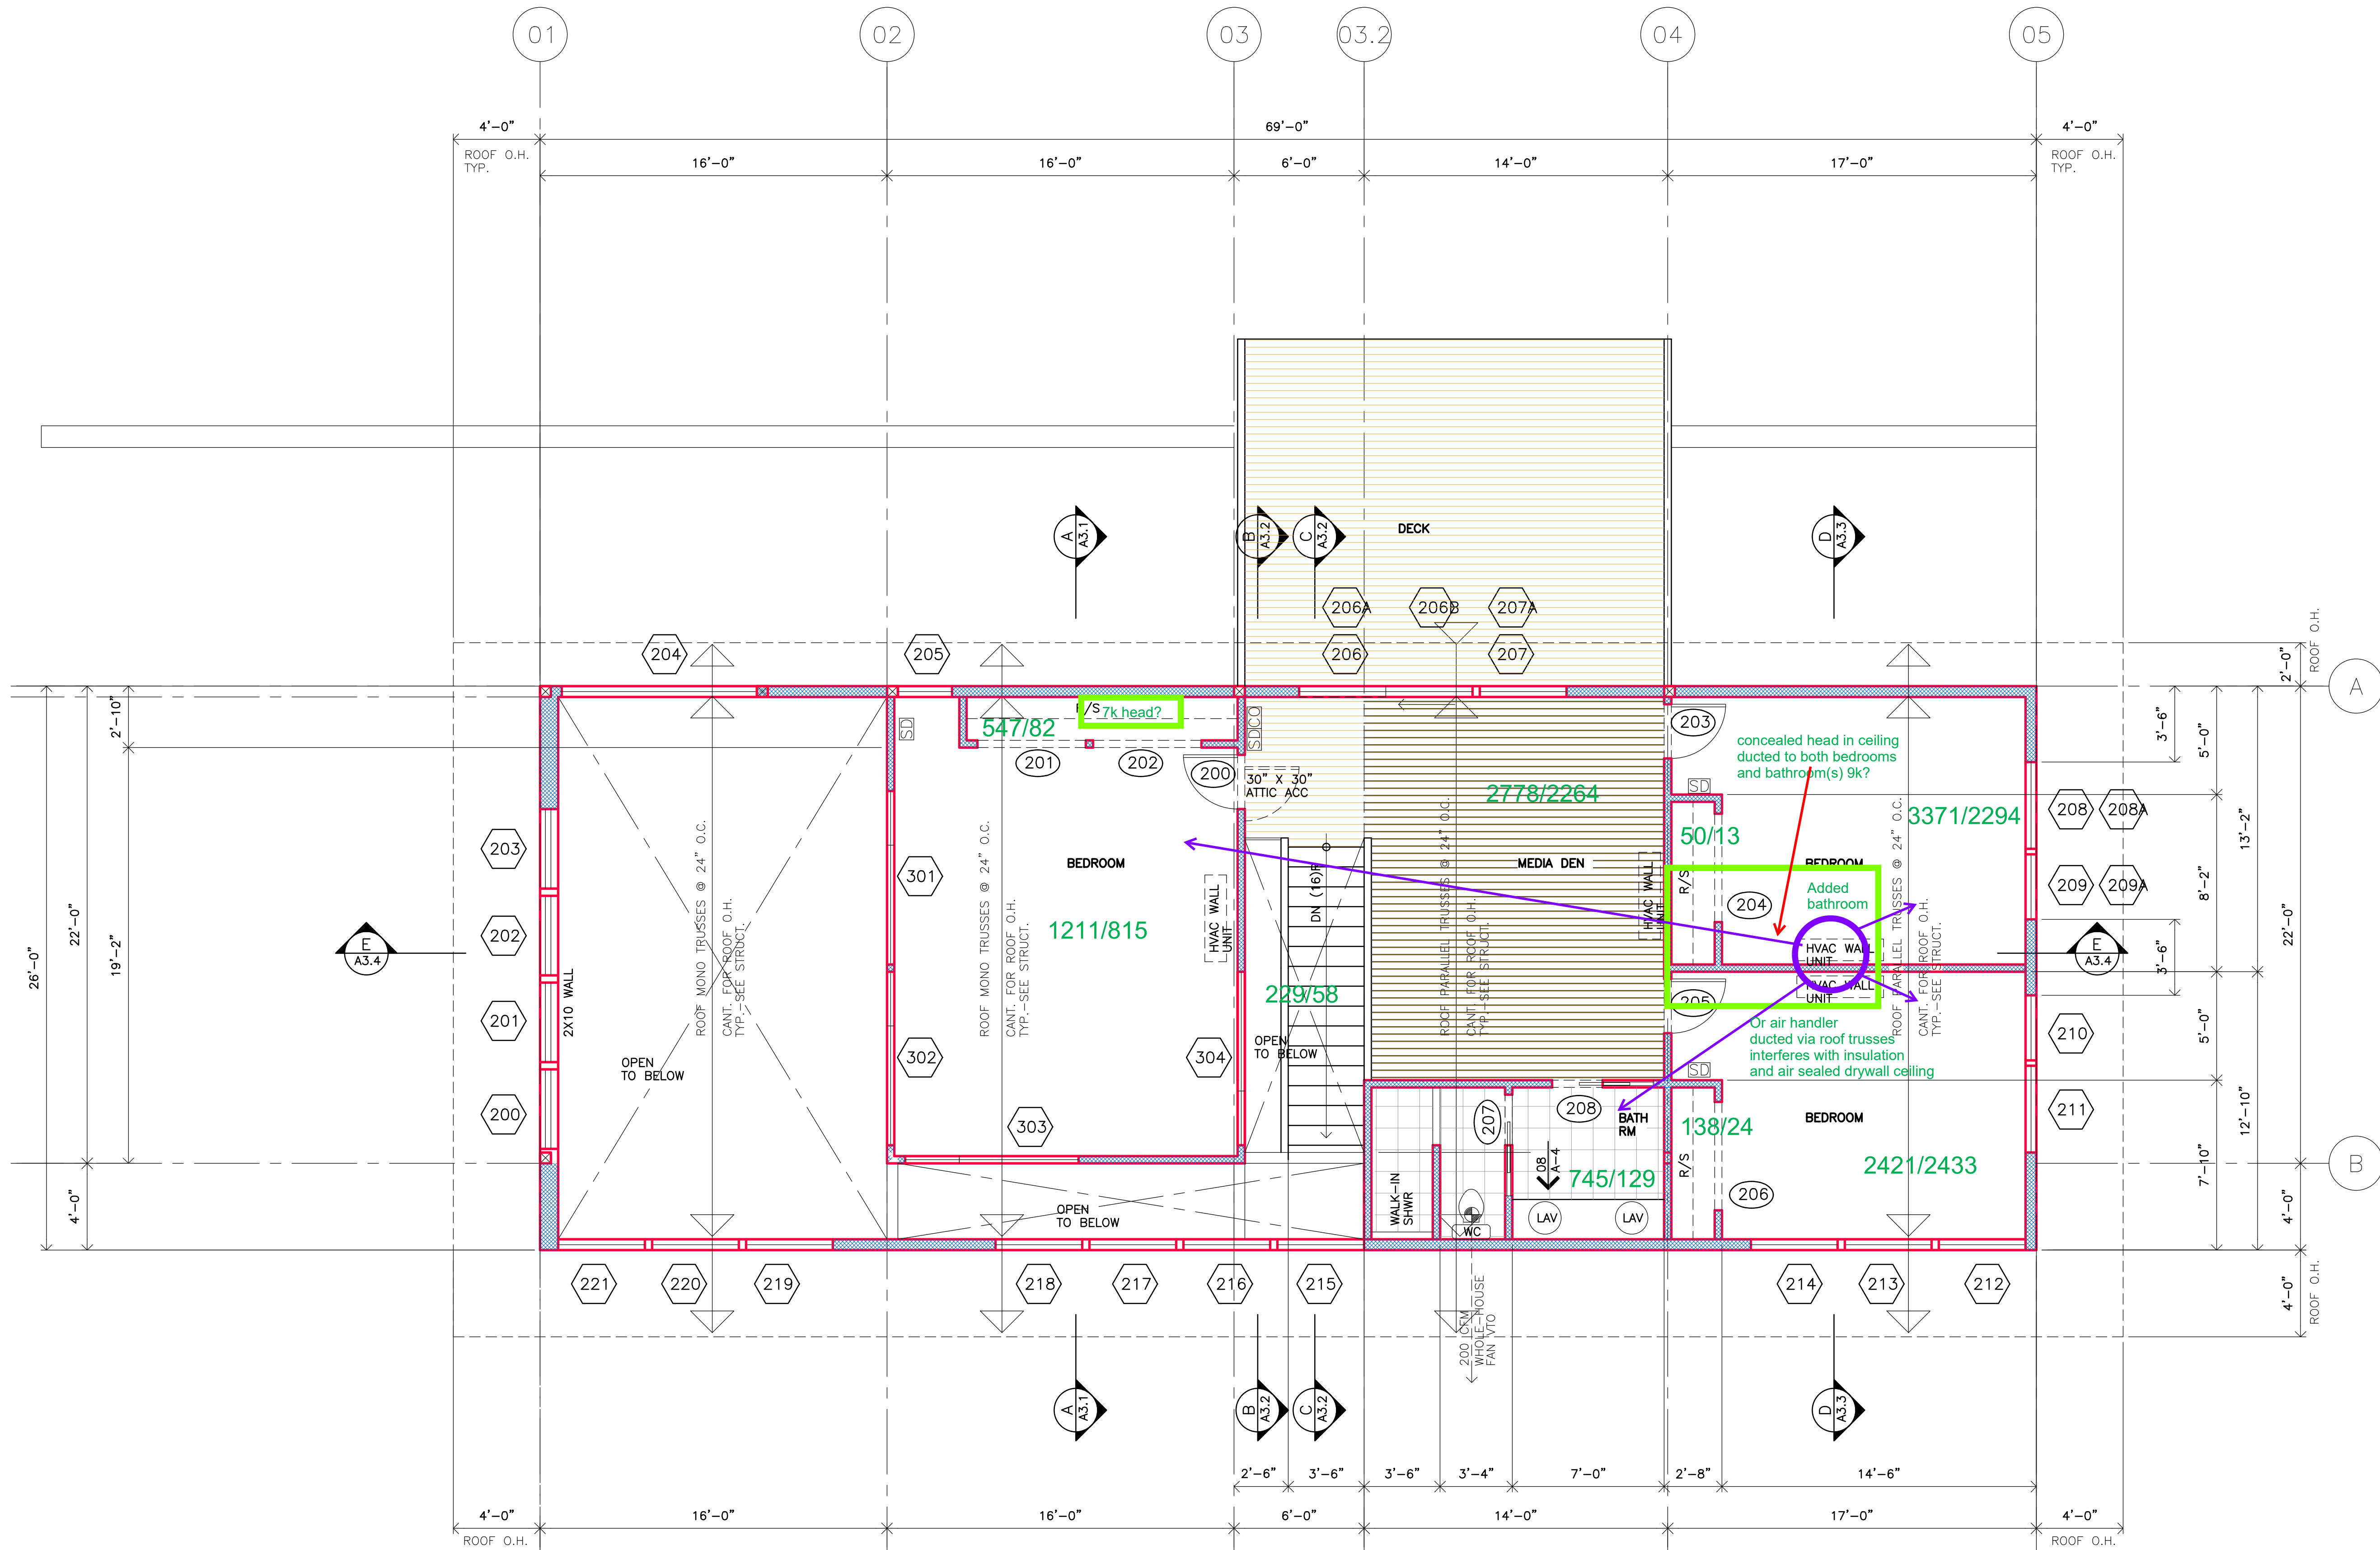

UPPER FLOOR PLAN
1/4" = 1'-0"

ATTIC VENTILATION CALCULATION:

TOTAL AREA OF ATTIC:
VENTILATION REQ'D. @ 1/300:
(50% VENTS PLACED MIN. 3'-0" ABOVE PLATE)

2,070 SQ. FT.
994 SQ. IN. VENTING REQ'D.

VENTILATION PROVIDED:
VENTED HARDIE SOFFIT PANELS @ ROOF EAVES:

(3) WIDTHS OF 24" W. PANELS RATED AT 5 SQ. IN. VENT PER LINEAR FT.
= (3) X (69 LIN. FT. EAVE) X (5 SQ. IN. PER LIN. FT.)
= 1,035 SQ. IN. TOTAL OK

REVISIONS:

ISSUE:

DRAWN: DAS
CHECKED: DAS
DATE: 8-14-18
FILE NO: A12


CONSULTANT

SHEET CONTENT:
UPPER FLOOR PLAN

PROJECT:
LAM RESIDENCE
980 WAGONWHEEL GAP ROAD
BOULDER, COLORADO 80302

SHEET NUMBER

A1.2

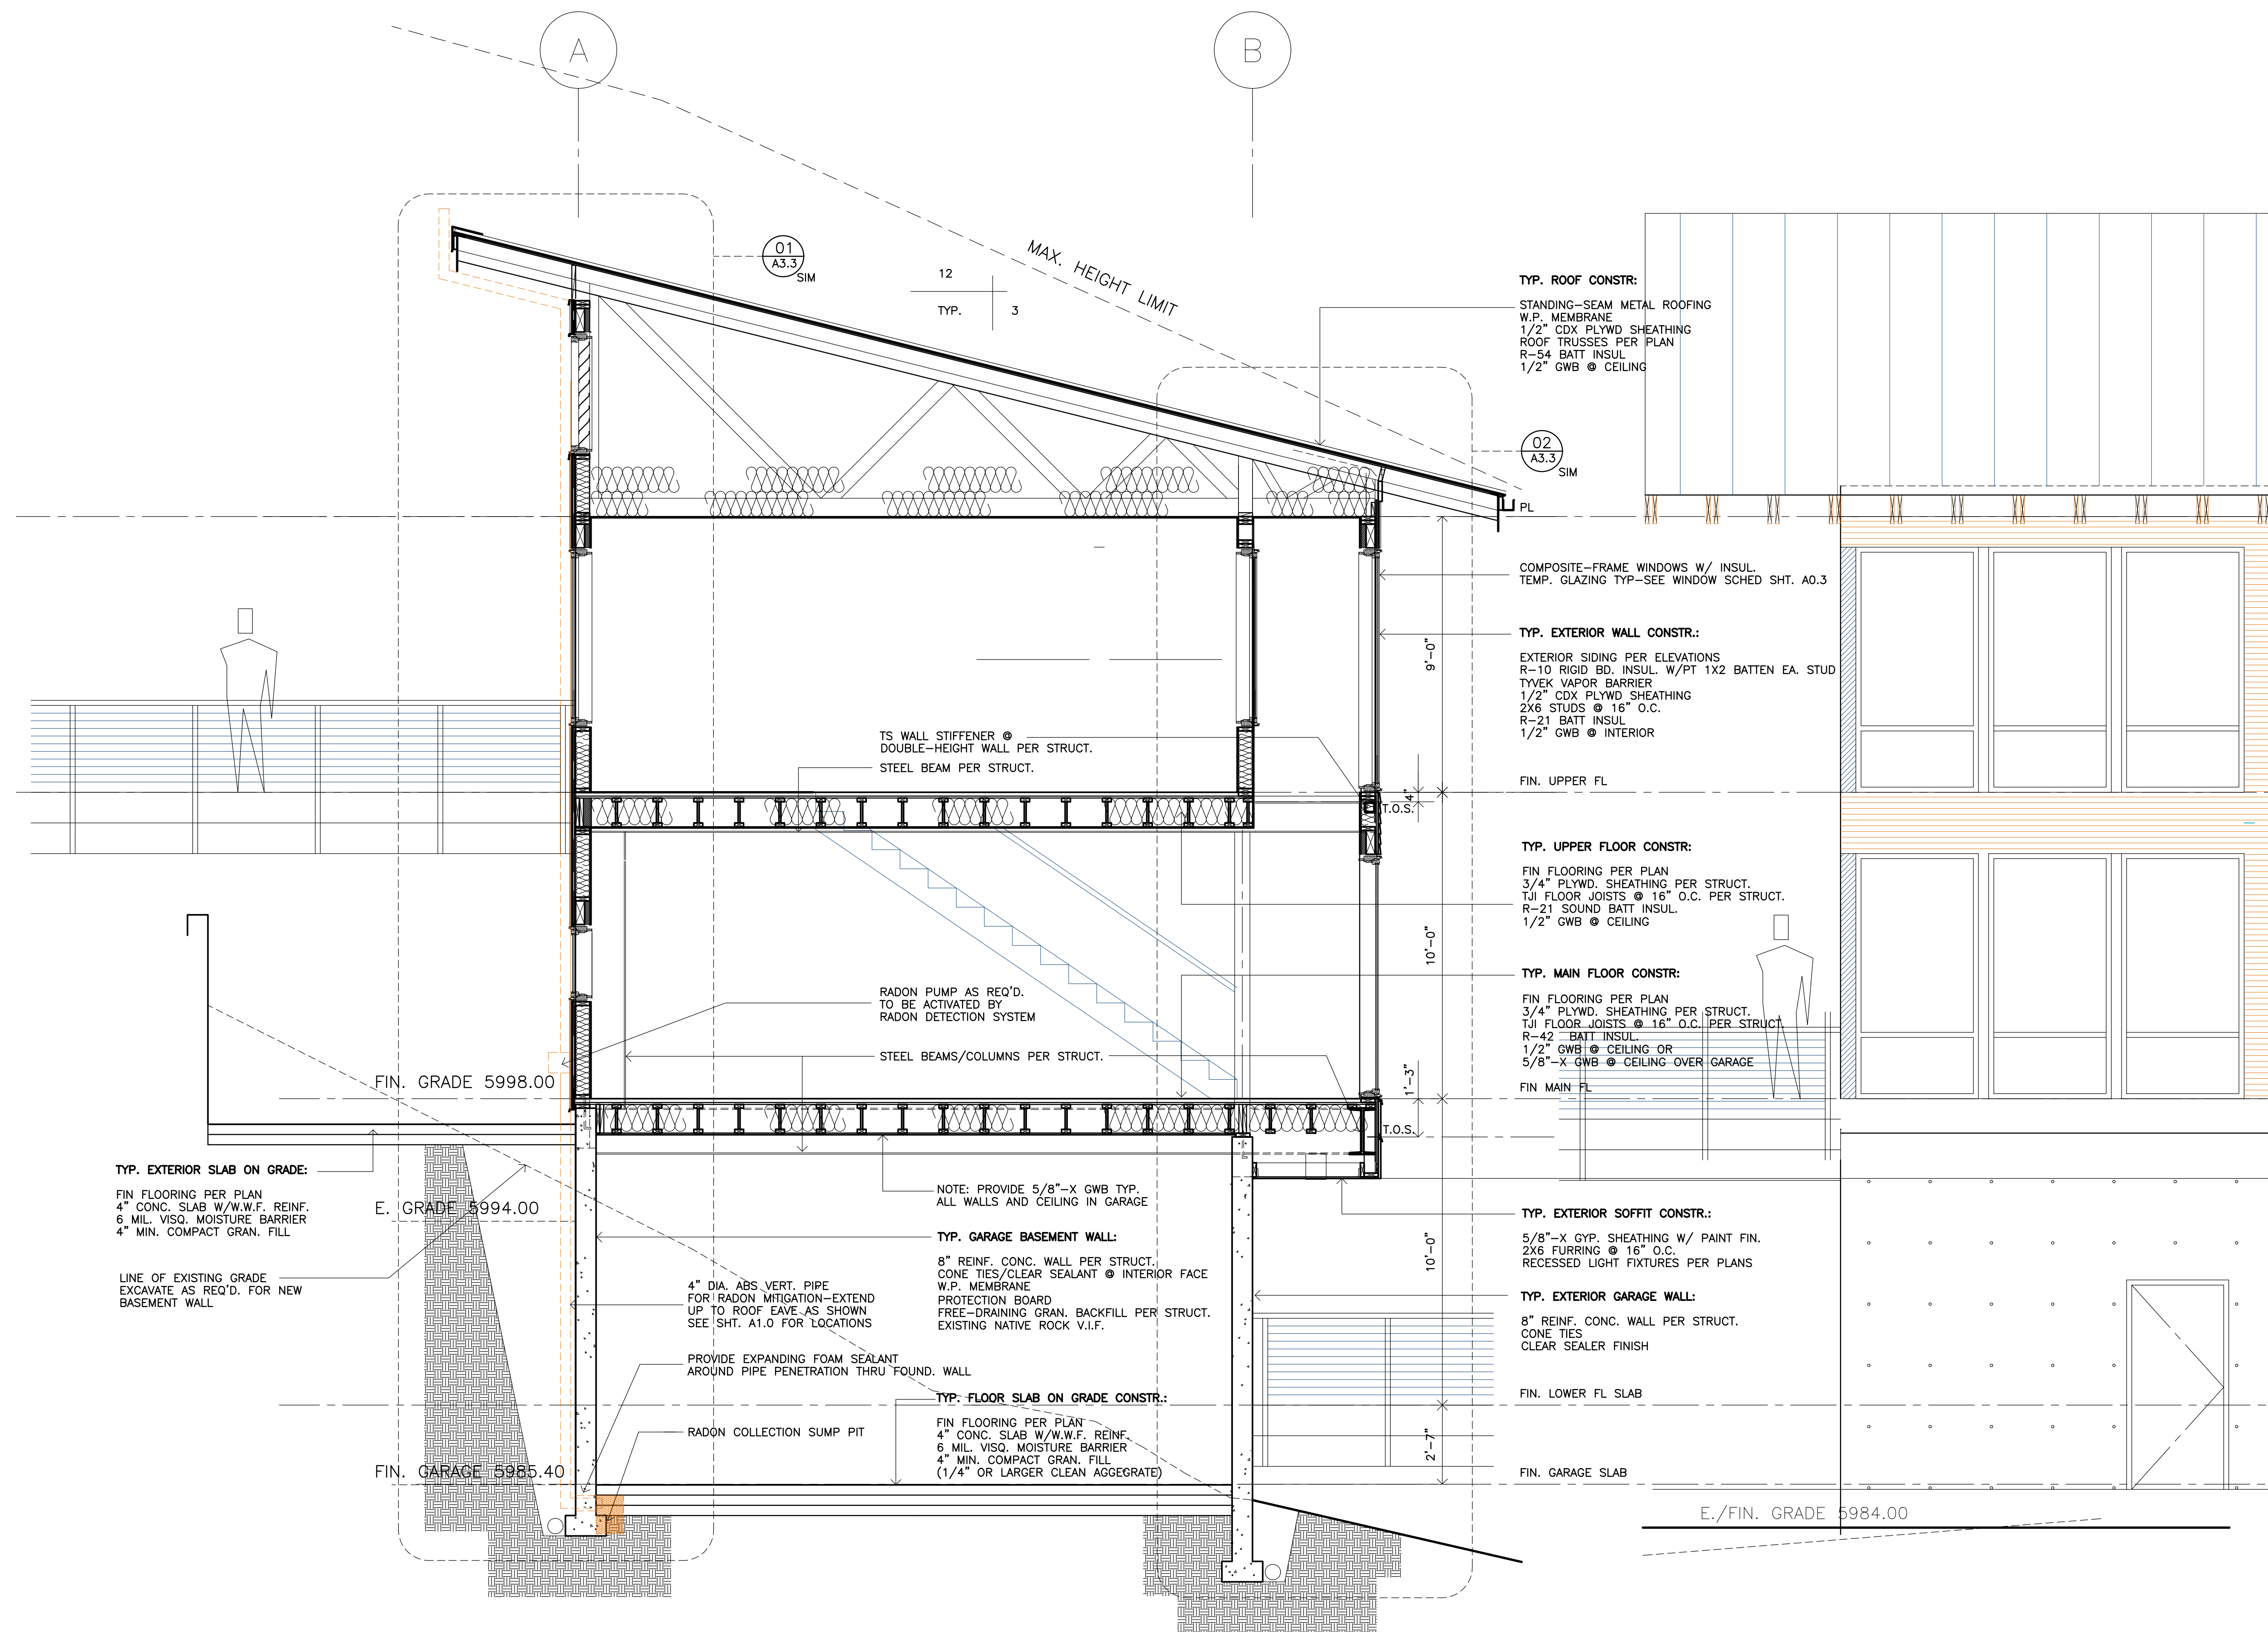

REVISIONS:

ISSUE:

DRAWN: DAS
 CHECKED: DAS
 DATE: 8-14-18
 FILE NO: A3

CONSULTANT

SHEET CONTENT:
 BUILDING SECTIONS
 PROJECT:
LAM RESIDENCE
 980 WAGONWHEEL GAP ROAD
 BOULDER, CO 80302

SHEET NUMBER

AA

BUILDING SECTION


3/8" = 1'-0"

01


PARTIAL EXTERIOR SOUTH ELEV.

3/8" = 1'-0"

A3.1

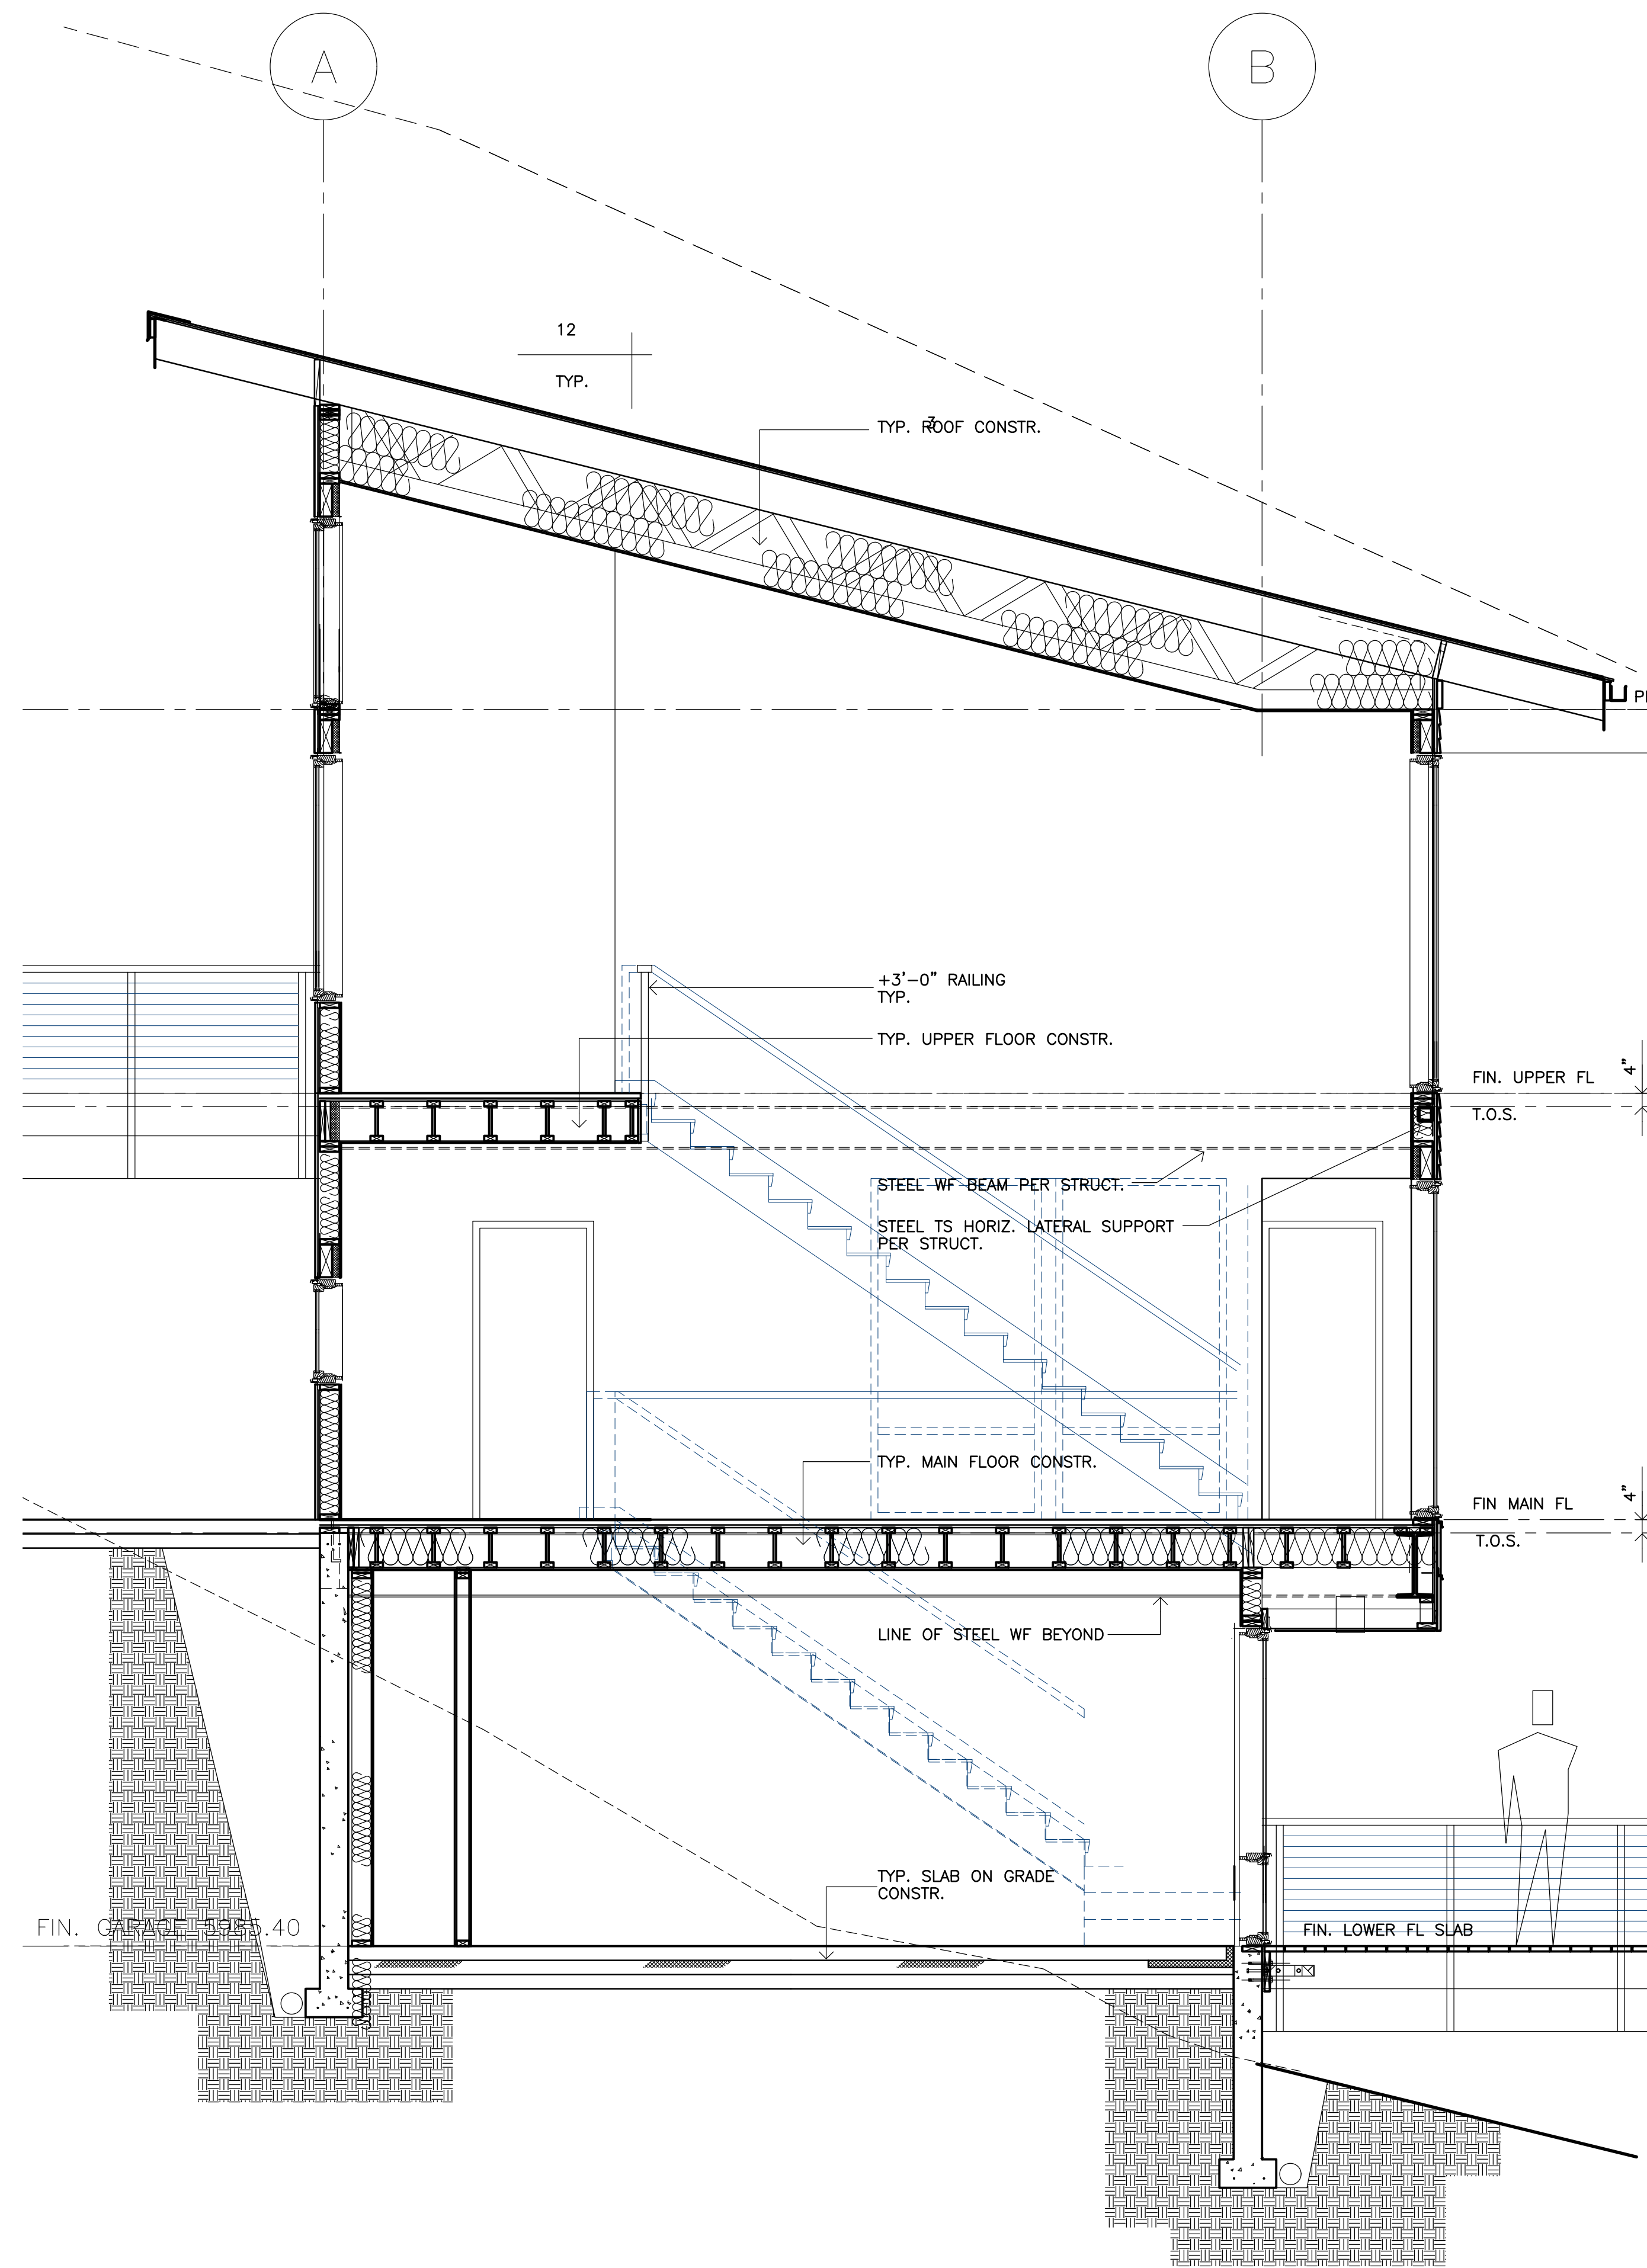


BB BUILDING SECTION
3/8" = 1'-0"

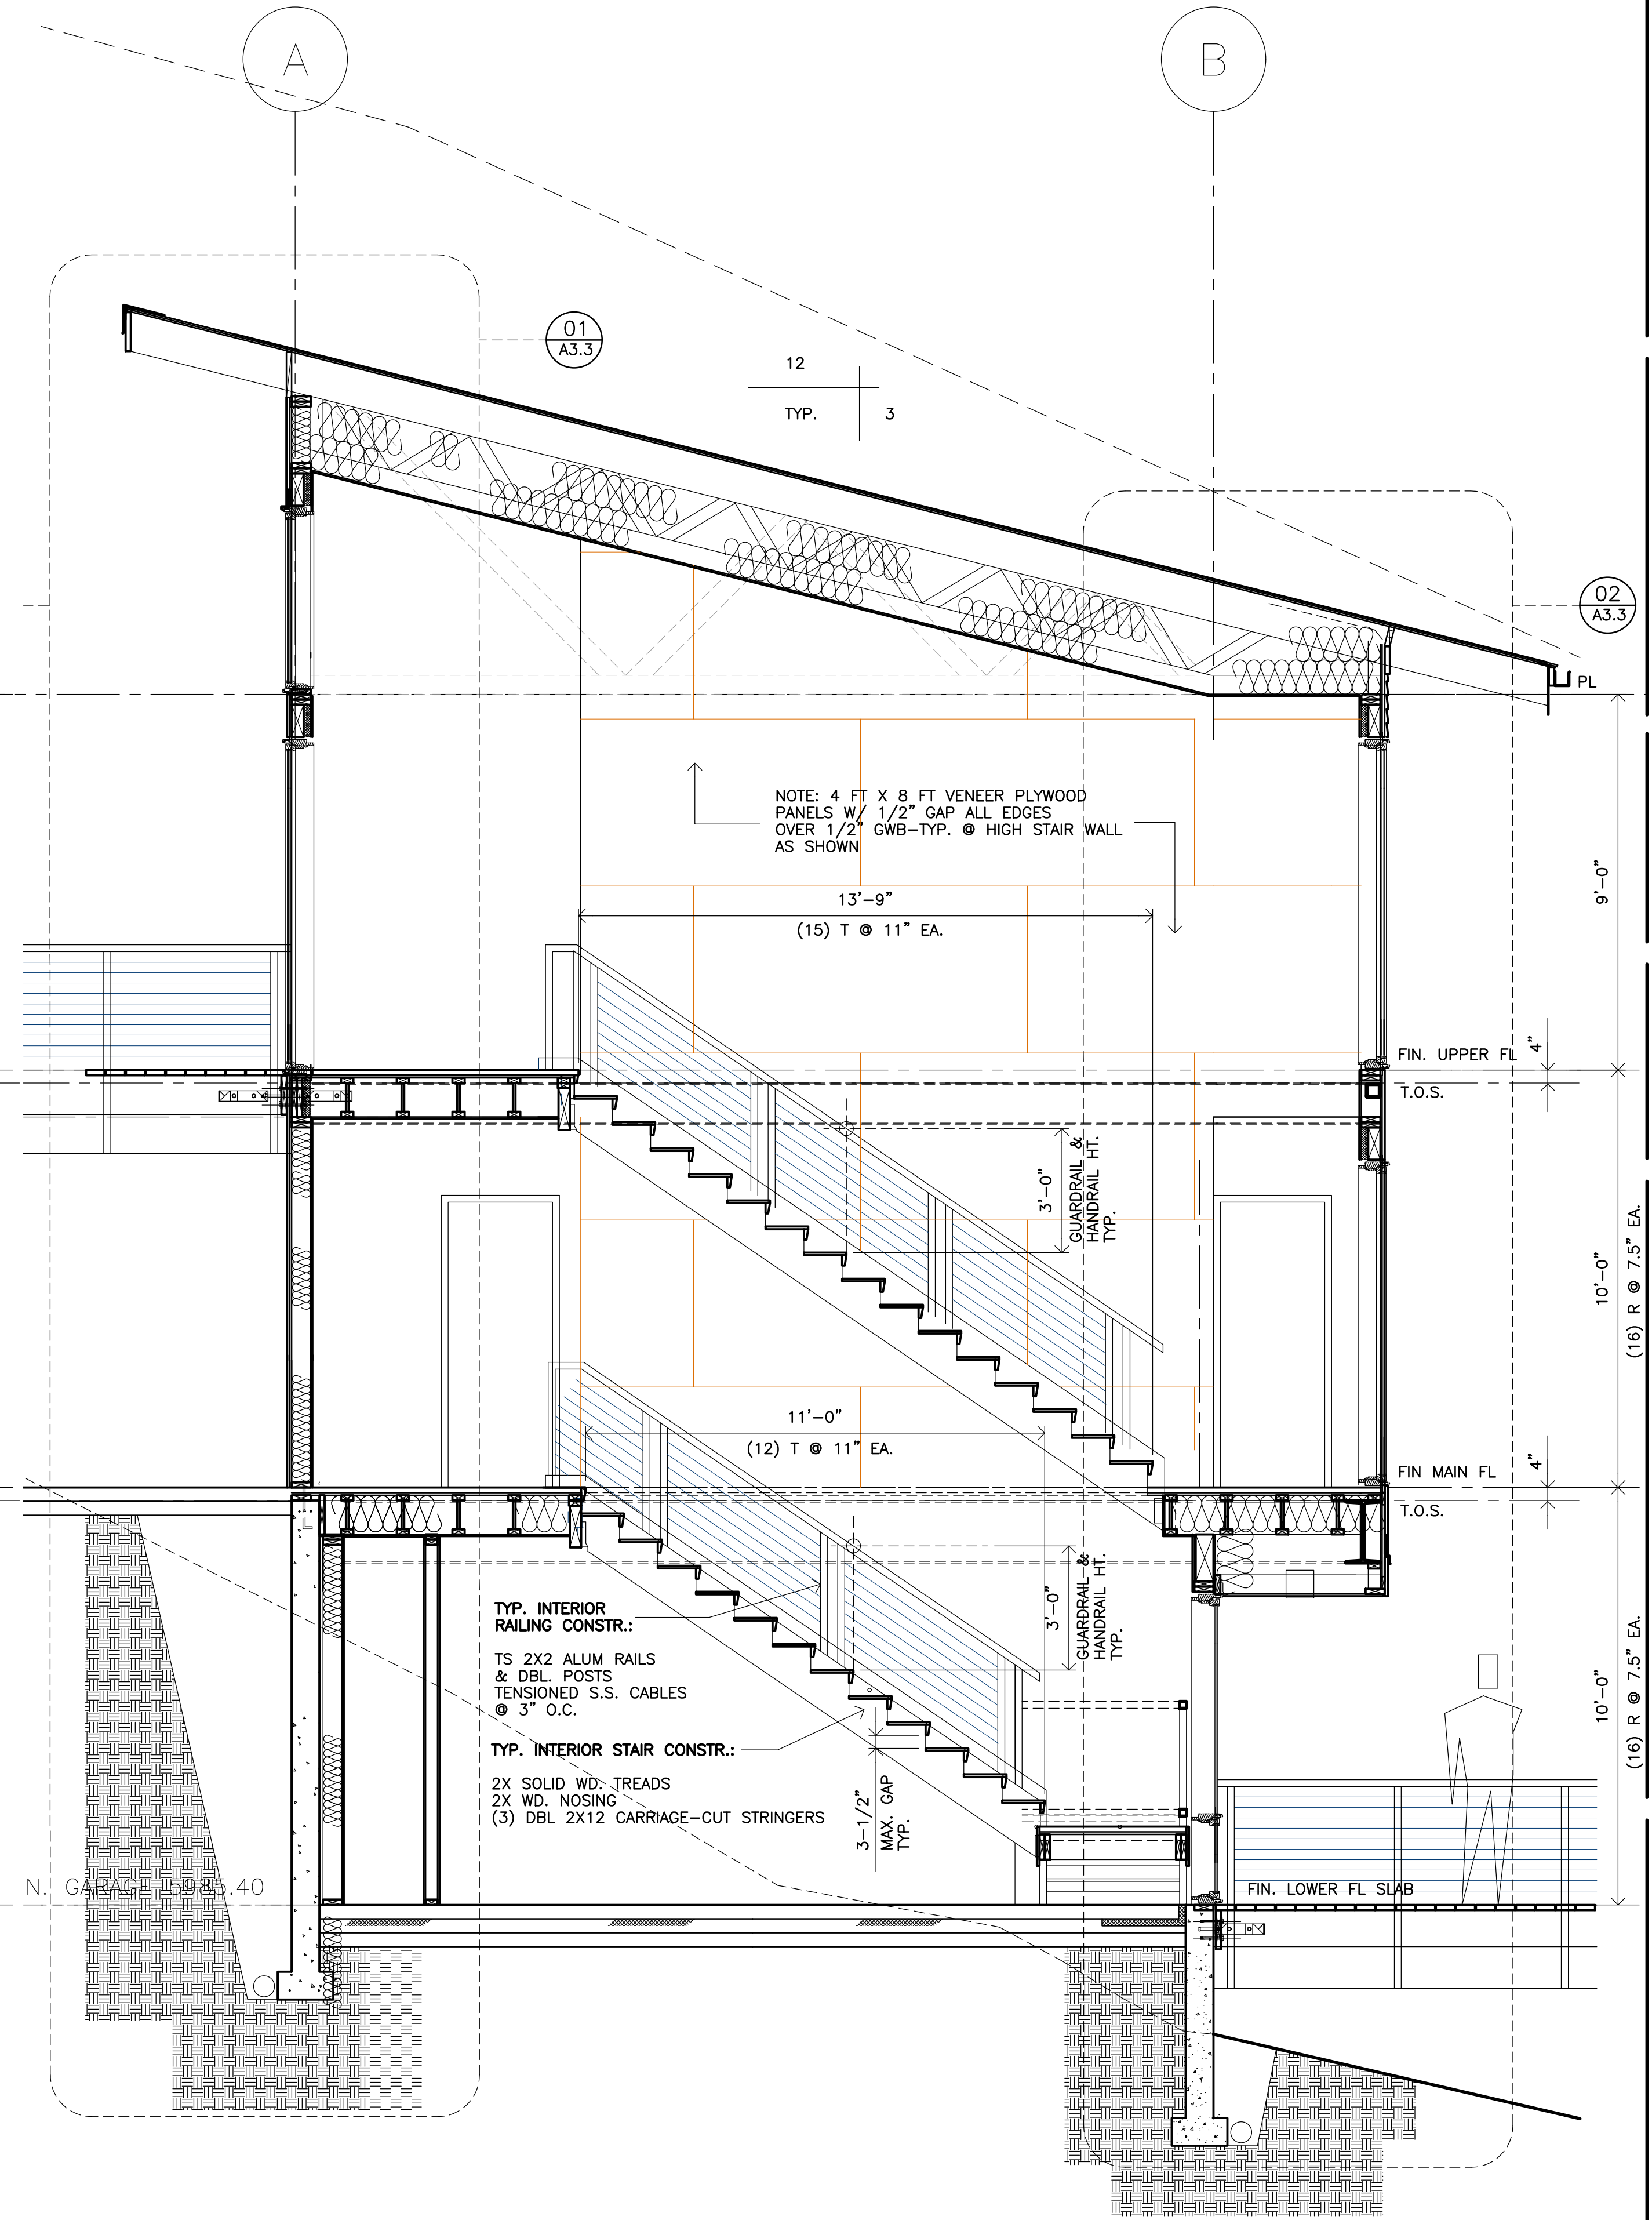


CC BUILDING SECTION
3/8" = 1'-0"


SHEET CONTENT:	BUILDING SECTIONS		CONSULTANT	DRAWN: DAS	CHECKED: DAS	ISSUE:	REVISIONS:
	PROJECT:						
	LAM RESIDENCE						
	980 WAGONWHEEL GAP ROAD						
	BOULDER, CO 80302						

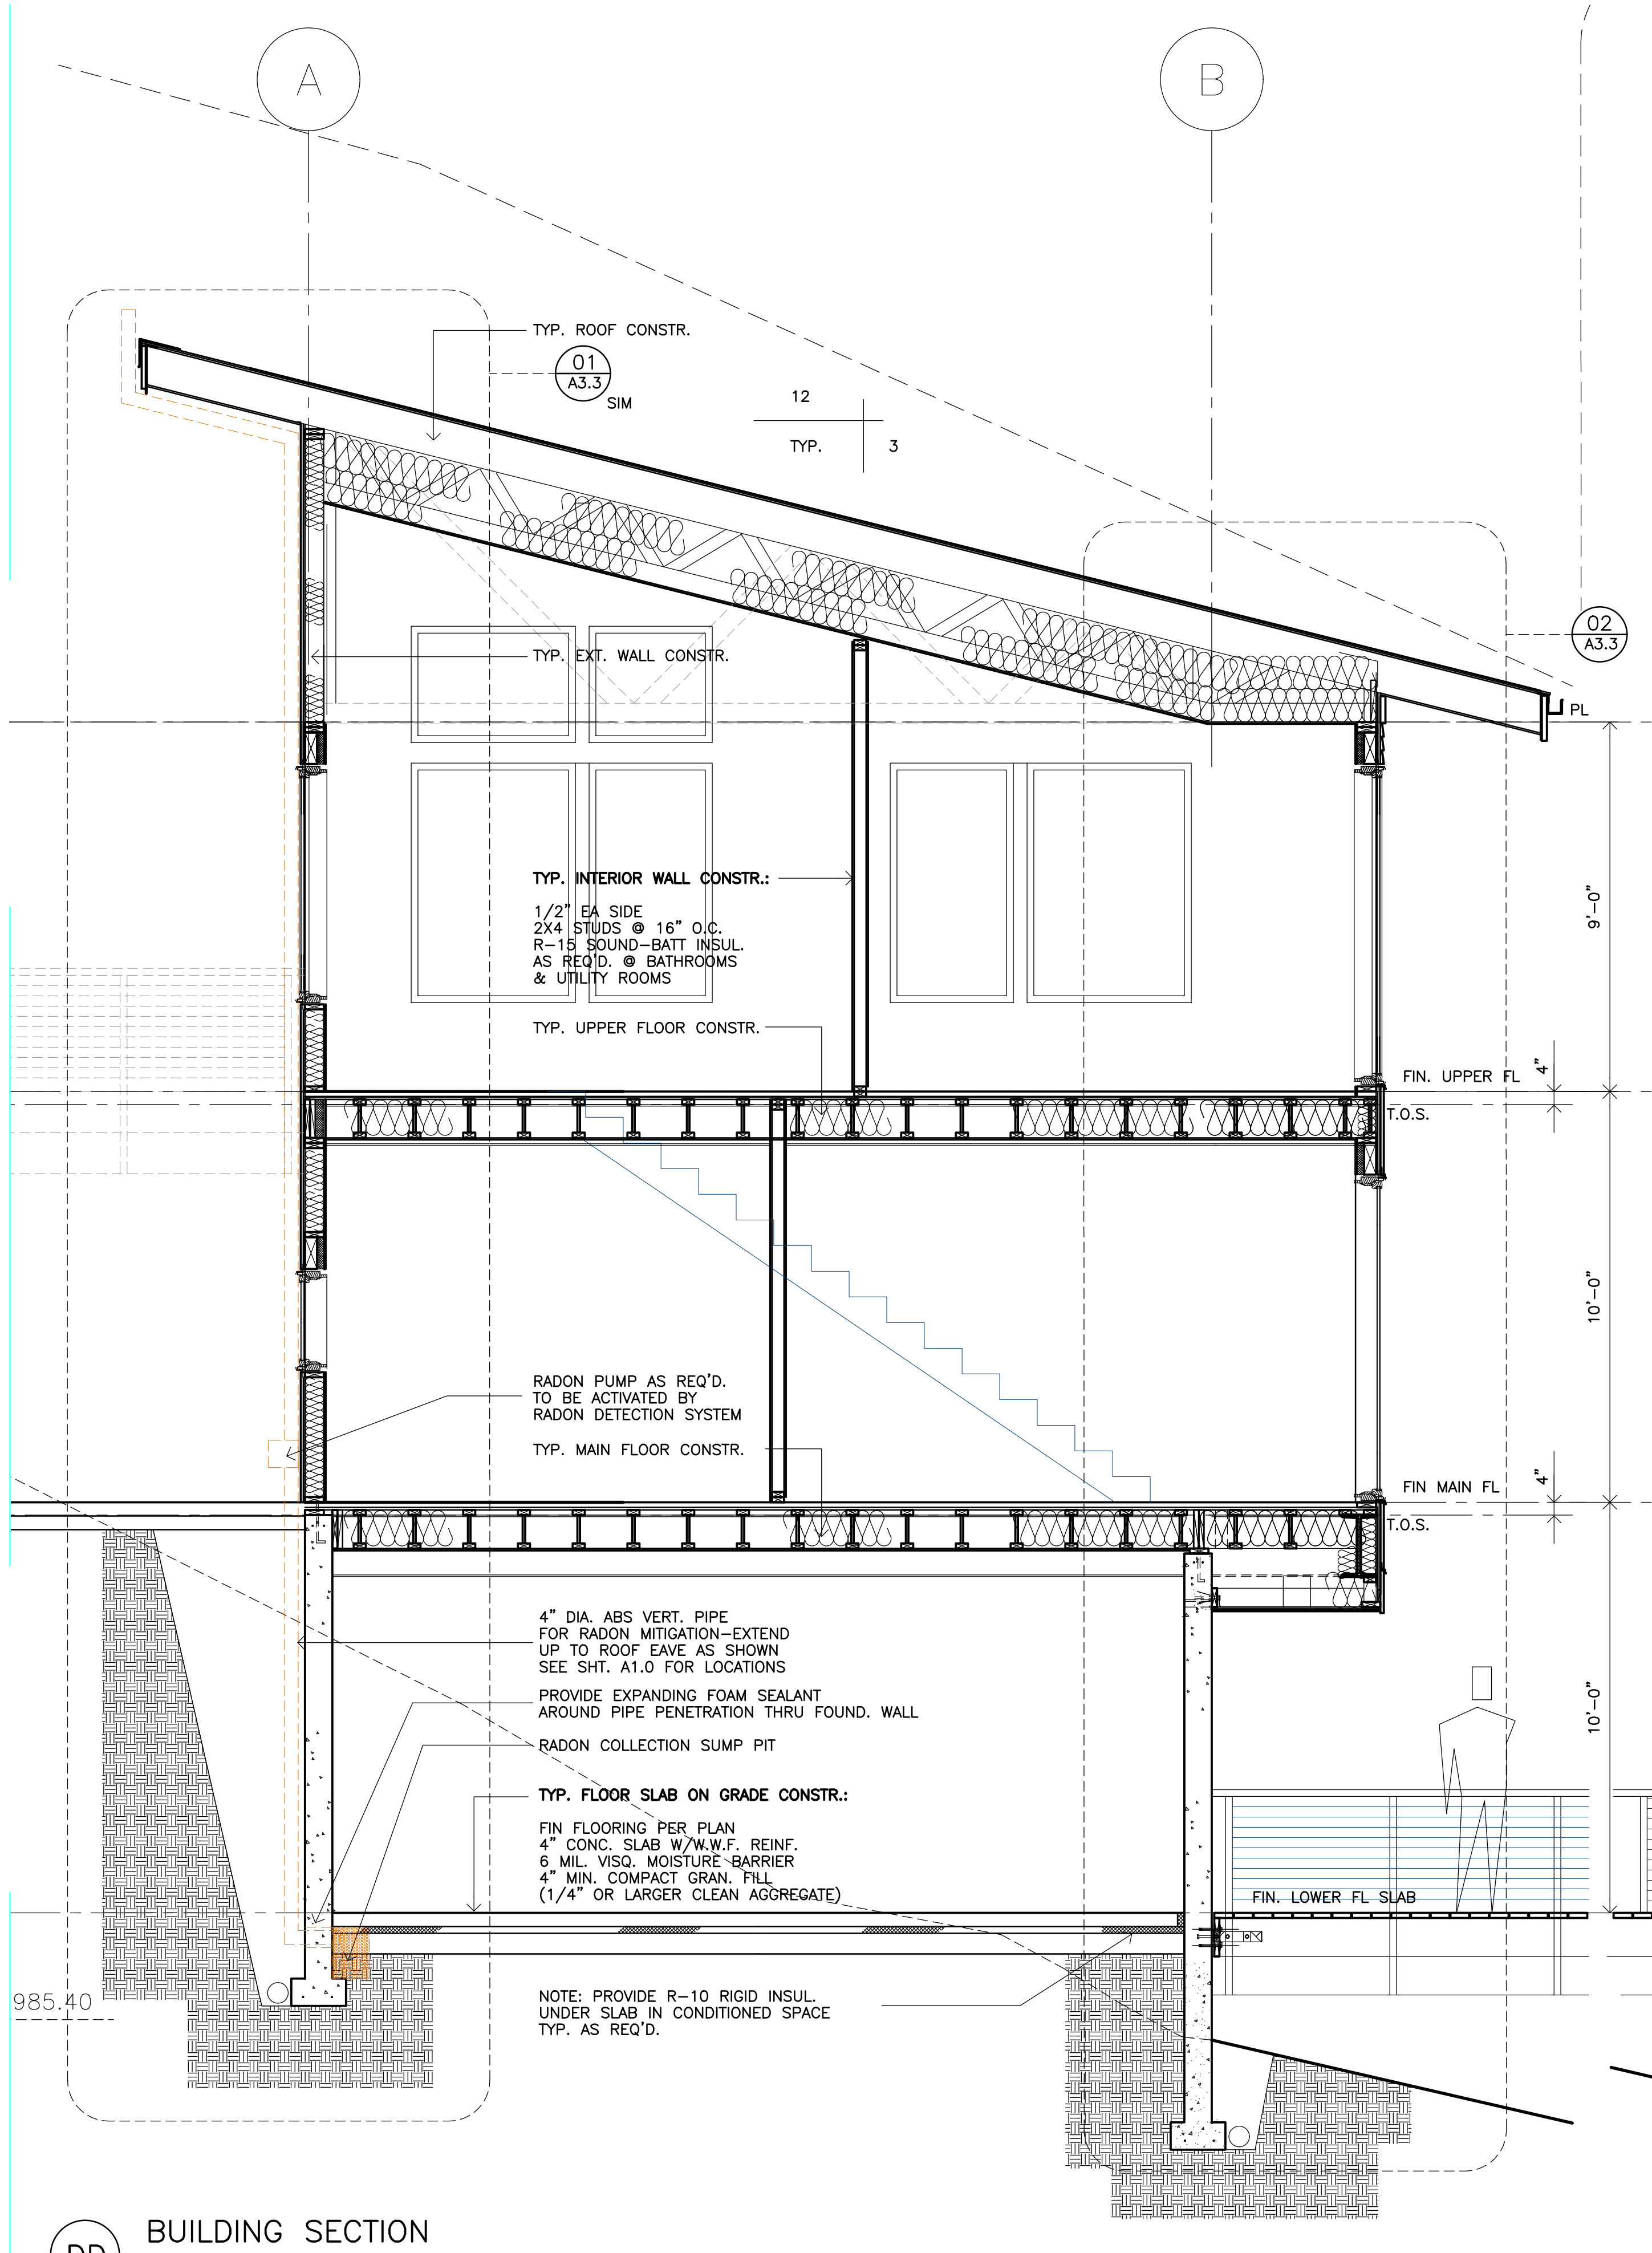

DD BUILDING SECTION
3/8" = 1'-0"

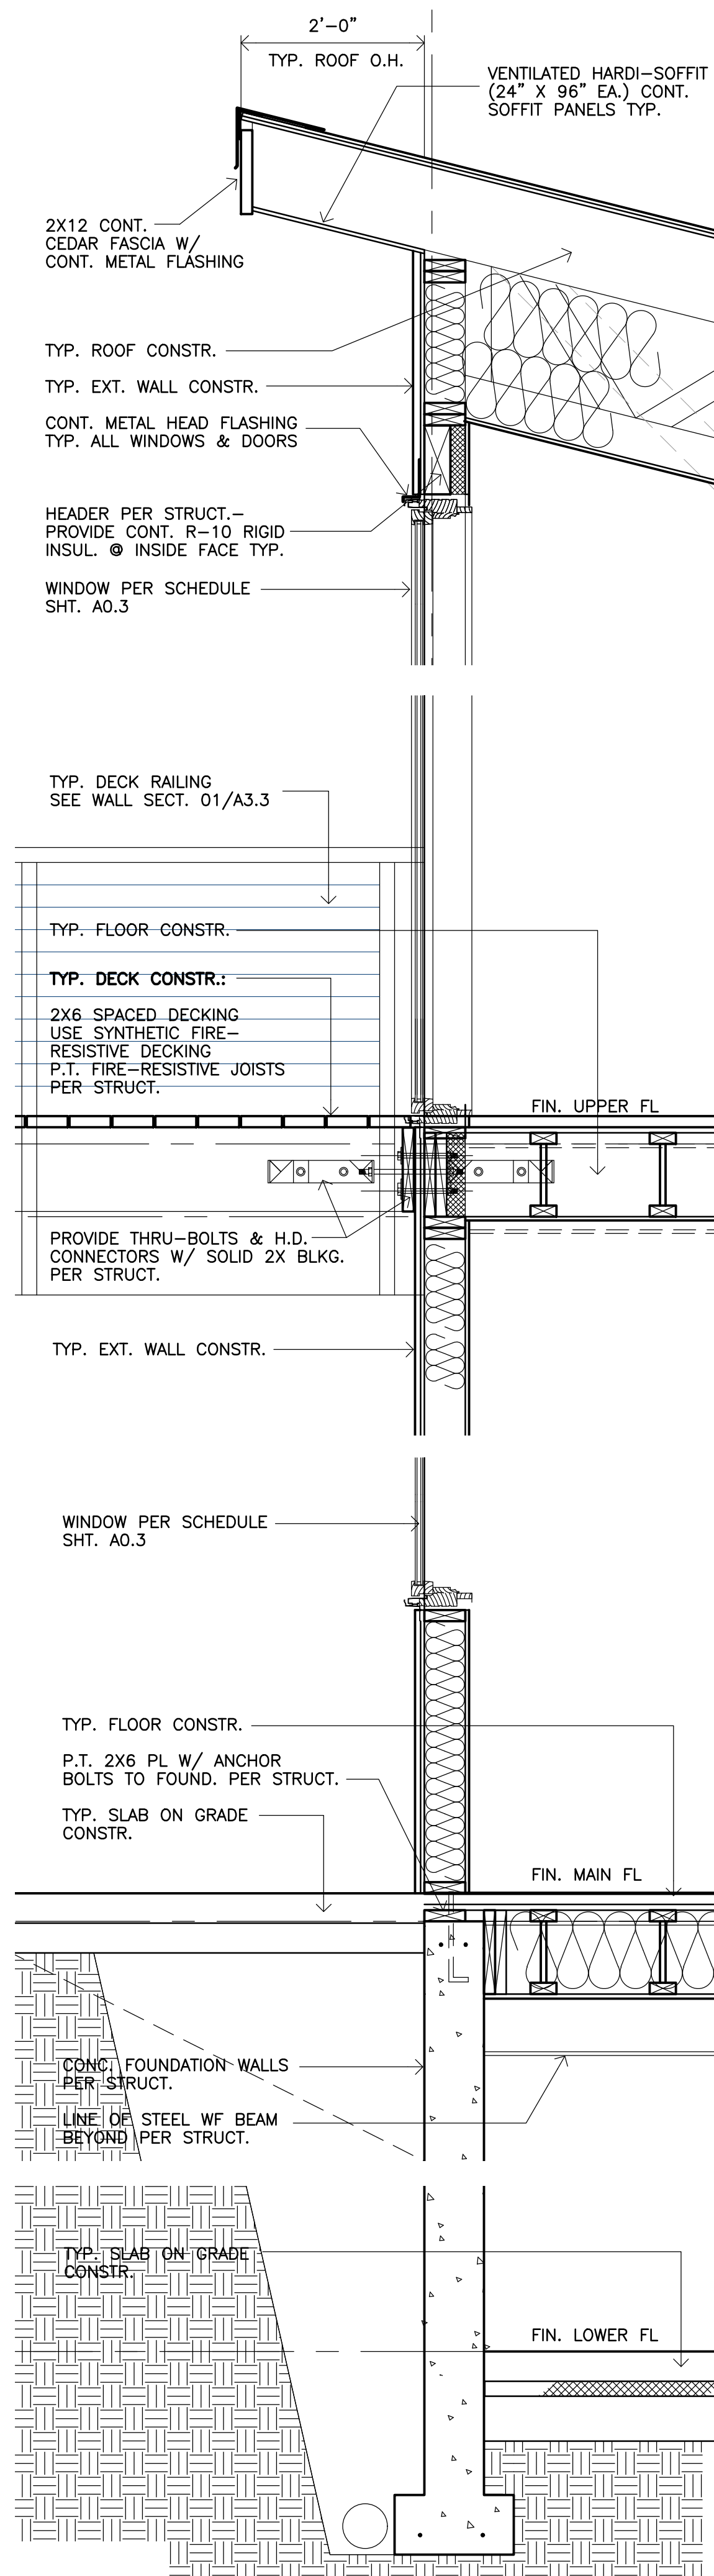

03 TYP. EXTERIOR WALL SECTION
3/4" = 1'-0"

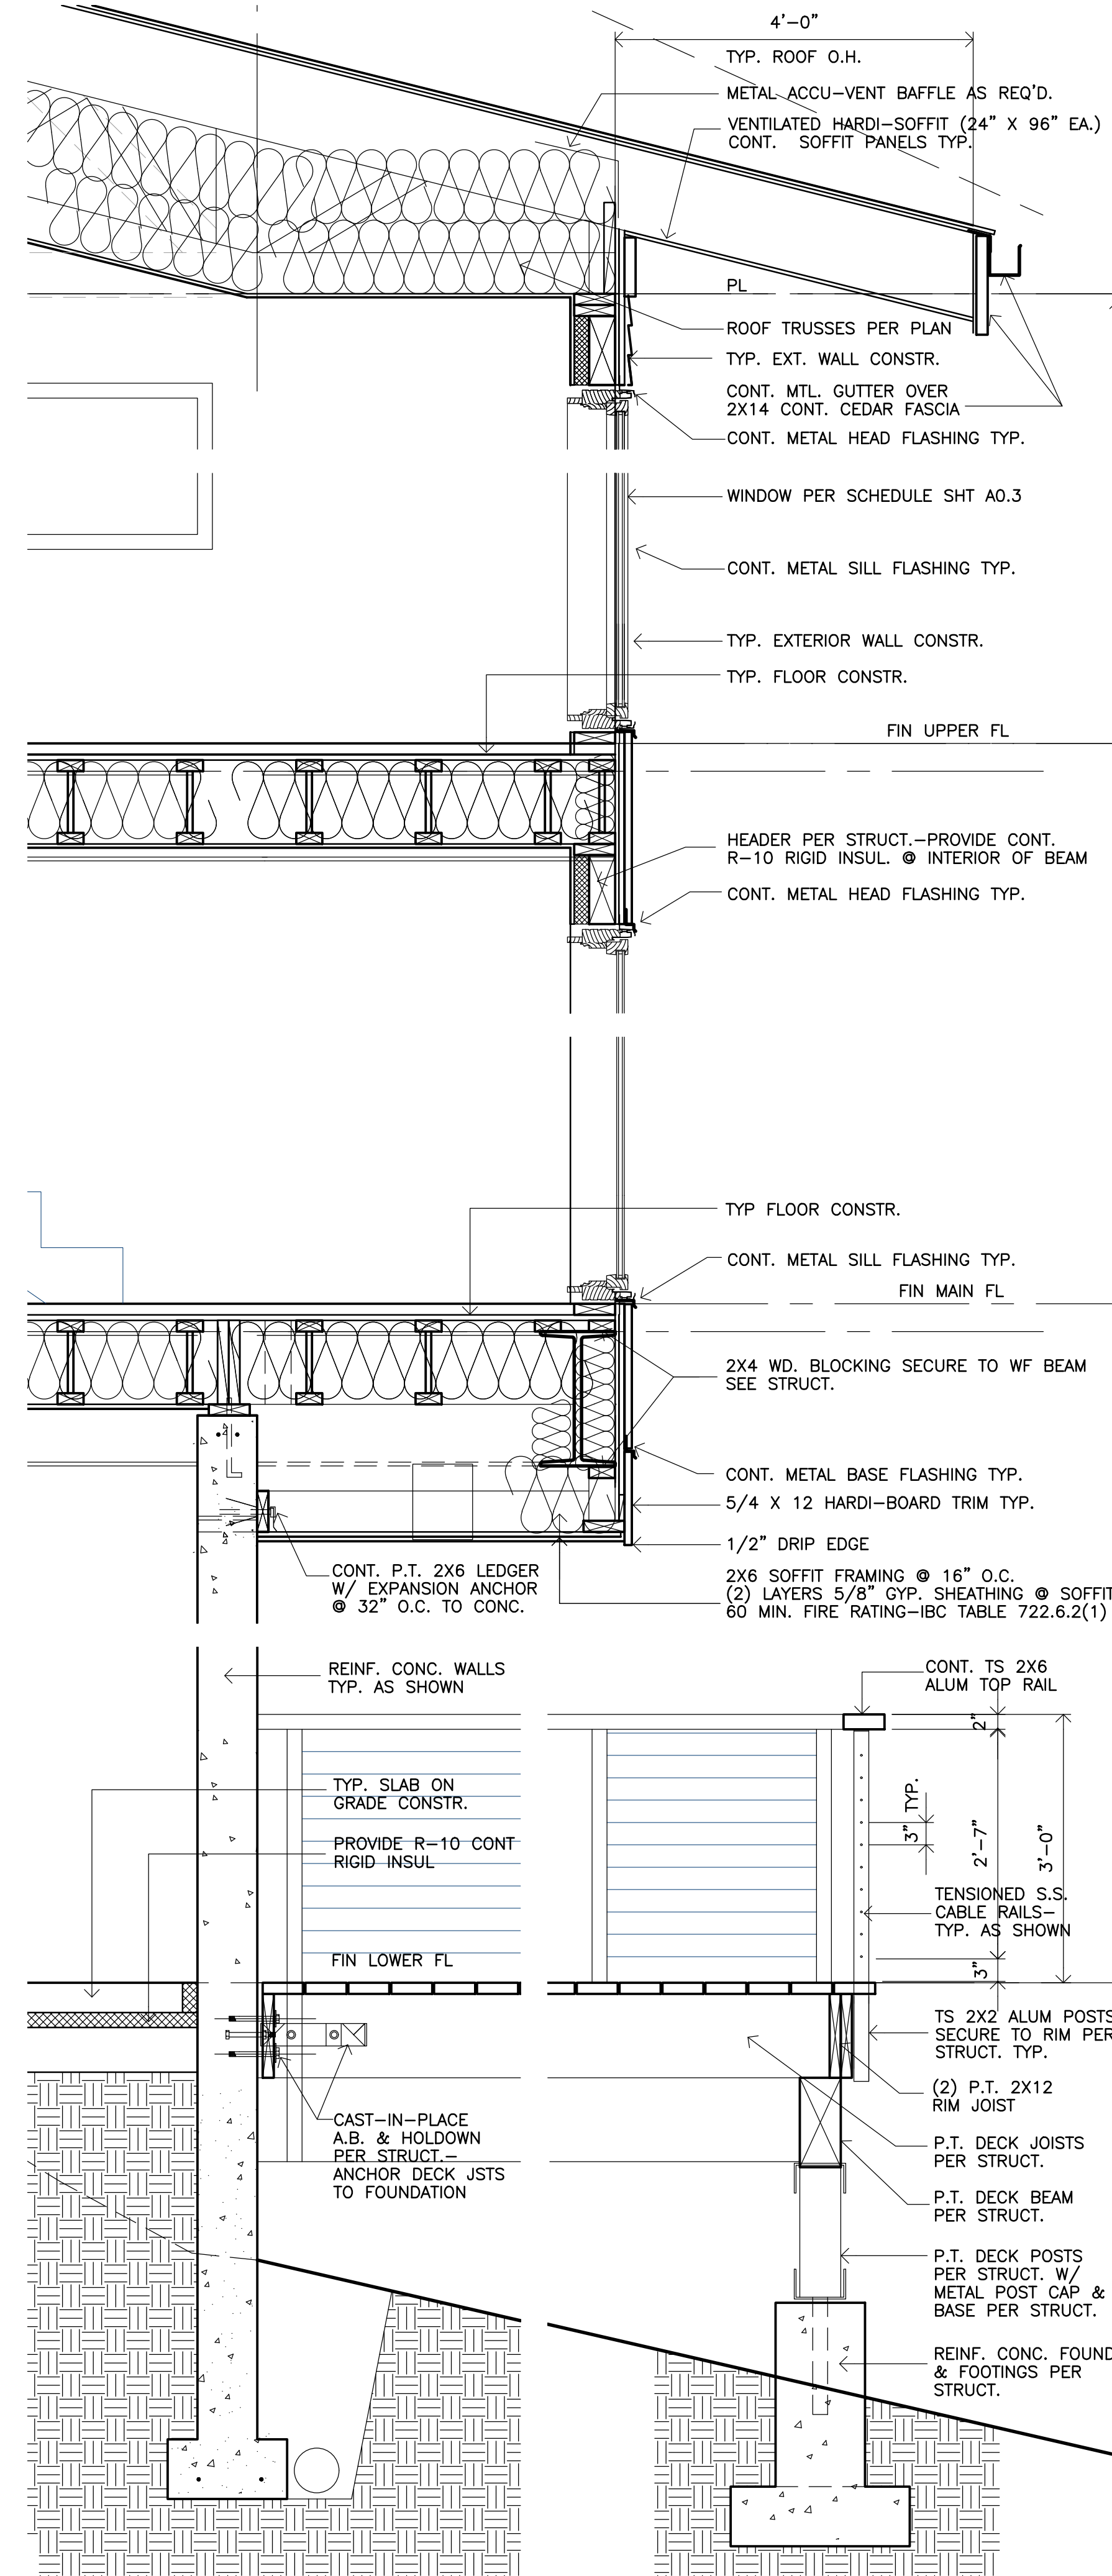

03 TYP. EXTERIOR WALL SECTION
3/4" = 1'-0"

REVISIONS:

ISSUE:

DRAWN: DAS
CHECKED: DAS
DATE: 8-14-18
FILE NO: A3

CONSULTANT


SHEET CONTENT:

BUILDING SECTIONS

PROJECT:
LAM RESIDENCE
980 WAGONWHEEL GAP ROAD
BOULDER, CO 80302

SHEET NUMBER

A3.3

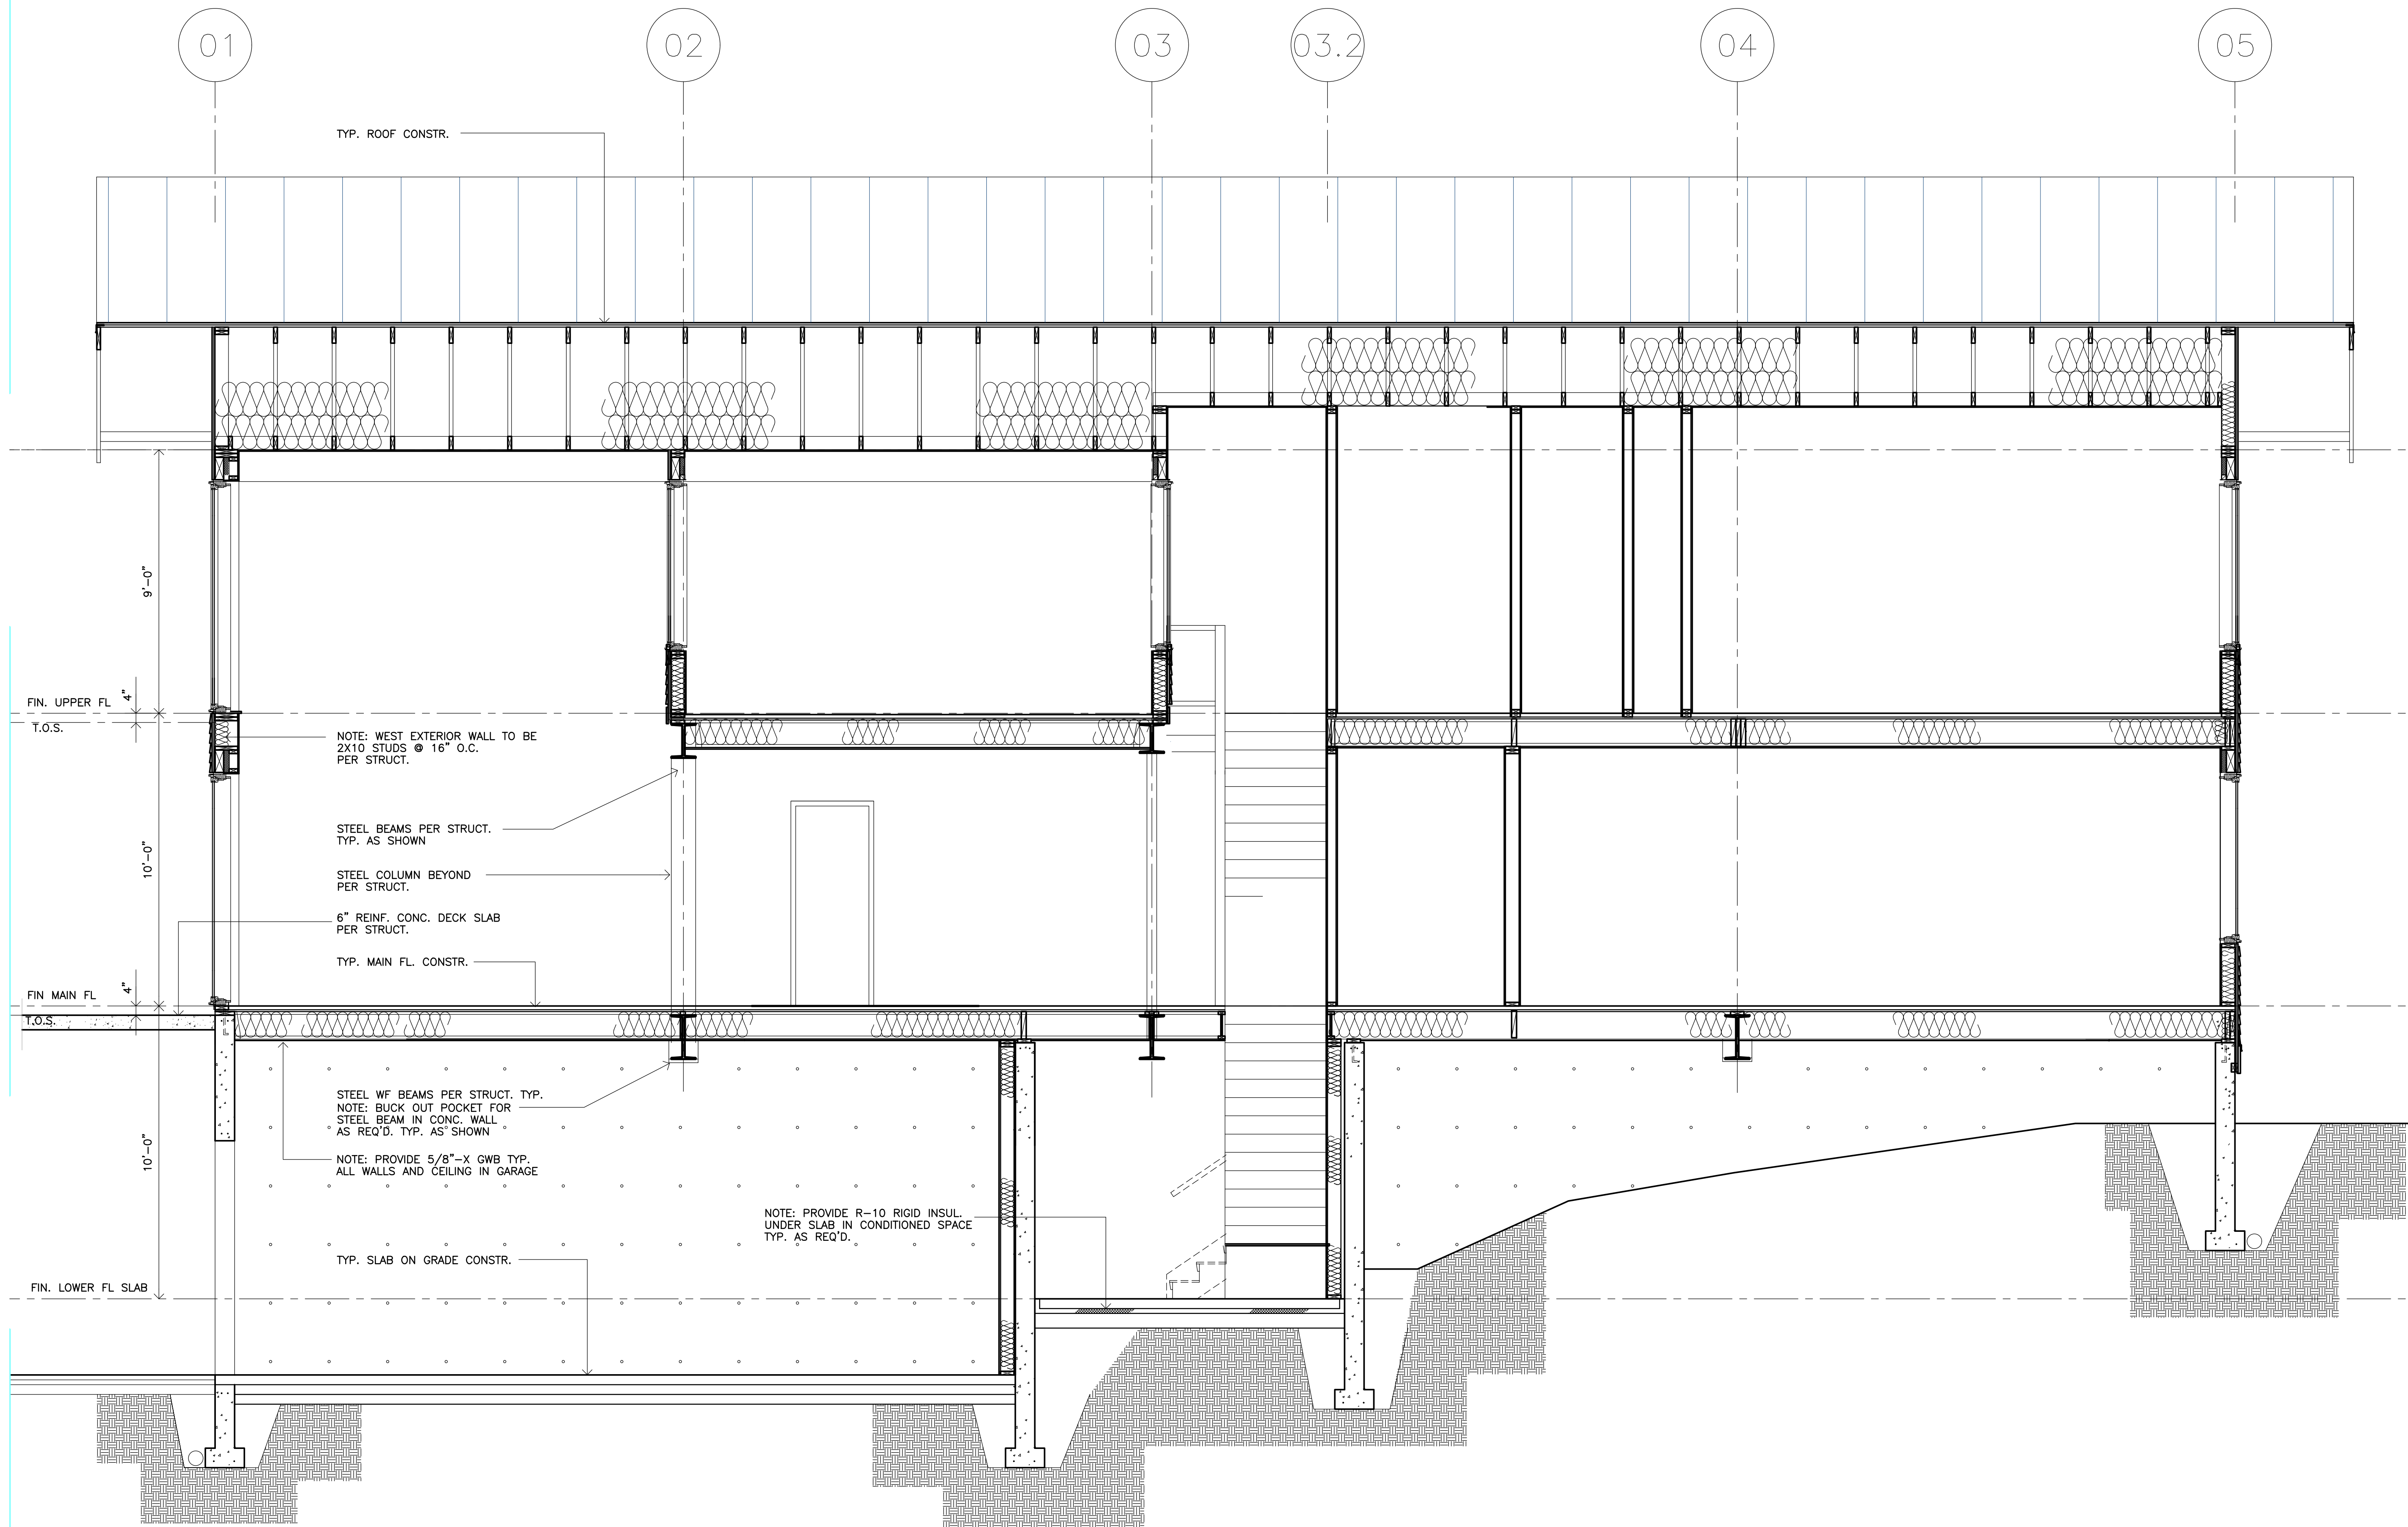

EE BUILDING SECTION
3/8" = 1'-0"

SHEET CONTENT:	BUILDING SECTIONS	
	PROJECT:	
	LAM RESIDENCE	
CONSULTANT	980 WAGONWHEEL GAP ROAD	
	BOULDER, CO 80302	
	SHEET NUMBER	
DRAWN: DAS	ISSUE:	
	CHECKED: DAS	
	DATE: 8-14-18	
REVISIONS:	FILE NO: A3	

A3.4