


FOUNDATION PLAN

SCALE 1/4"=1'-0"

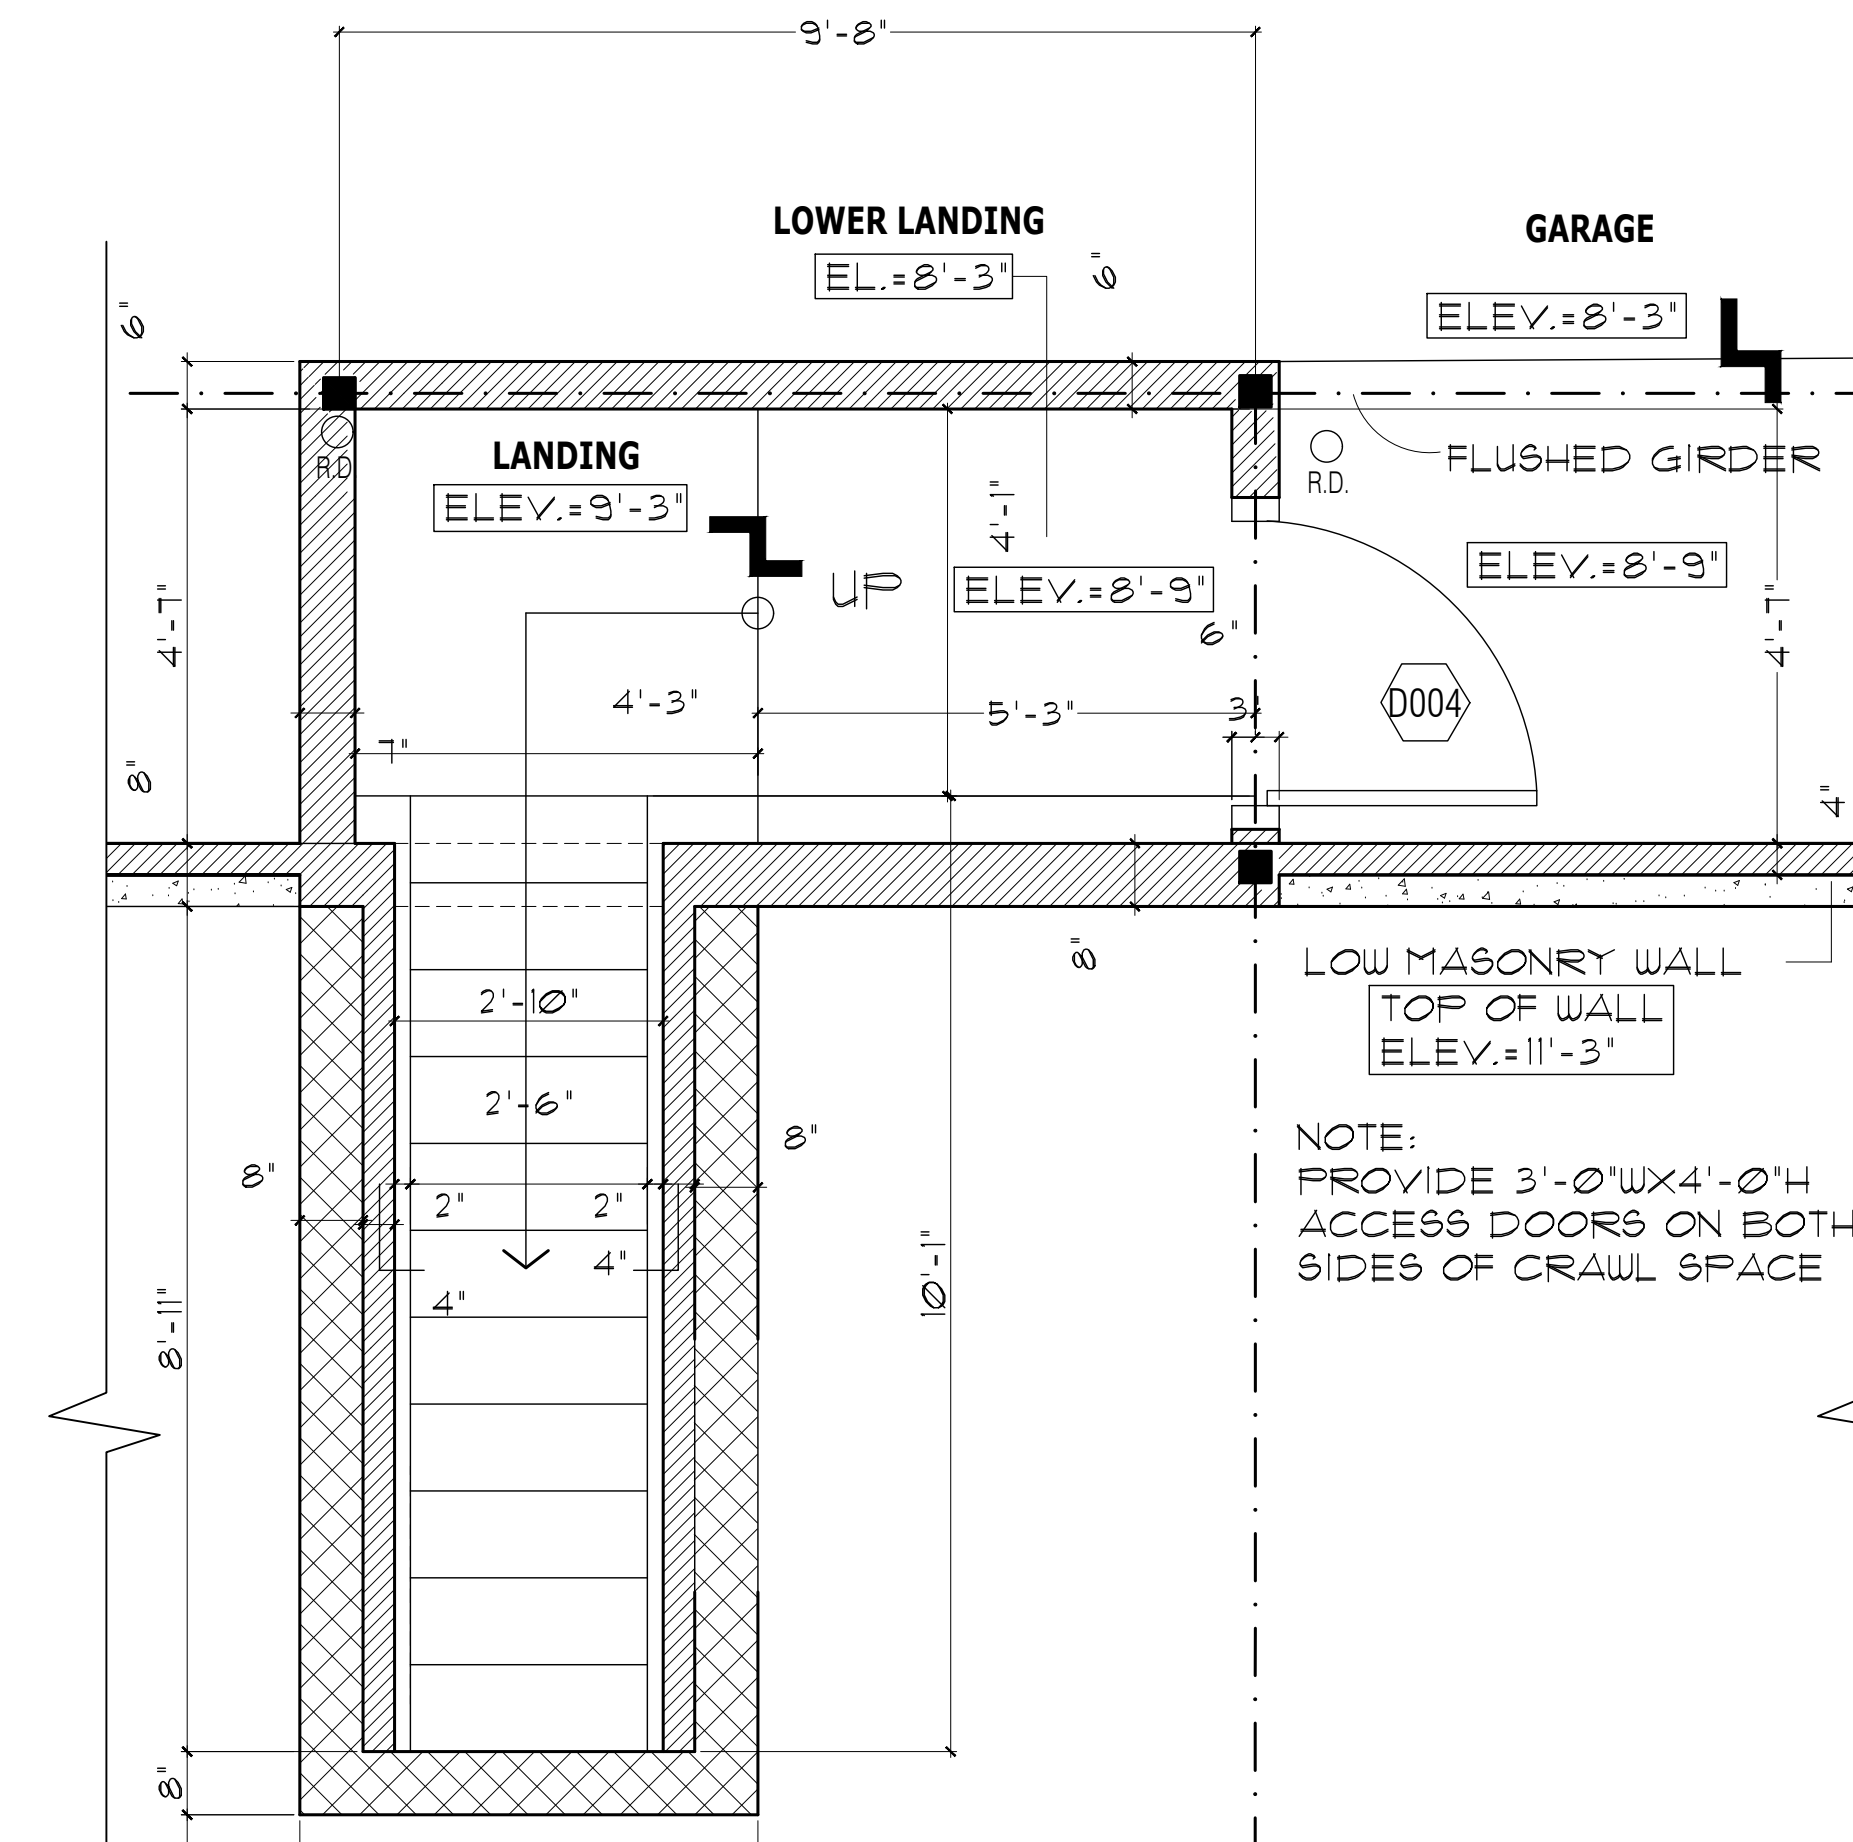

STAIR/VESTIBULE FLOOR PLAN

SCALE 1/2"=1'-0"

LEGEND		MATERIAL INDICATORS	
[Pattern]	24x26 FULL WALLS	[Symbol]	WD
[Pattern]	CONCRETE POUR WALL	[Symbol]	EX
[Pattern]	CONCRETE WALL (LOW)	[Symbol]	
[Symbol]	WINDOW	[Symbol]	
[Symbol]	RAILING	[Symbol]	
NOTE: OVERALL WALL THICKNESS IS INDICATED ON PLANS		[Symbol]	MOLDING NUMBER
		[Symbol]	WINDOW/DOOR ID TAG
		[Symbol]	SECTION SYMBOL
		[Symbol]	SHEET NUMBER

ISSUE		
NO.	DATE	DESCRIPTION
1	07/28/2022	ZONING SUBMISSION
2		
3		

REVISION		
NO.	DATE	DESCRIPTION
1		
2		
3		

M.B. ARCHITECTURAL DESIGN AND CONSULTING, LLC

NU LICENSE / CERTIFICATE #21AC00109200

MARTHA BRAZOBAN - ARCHITECT, AIA

570 NORTH BROAD STREET, SUITE 15
ELIZABETH, NJ, 07207
PHONE: (908) 315-5337
FAX: (908) 737-7596
MBARCH570@GMAIL.COM

This document is the property of the architect. The document and the information it contains may not be reproduced for other than the specific project for which it was prepared without the explicit consent of the architect.

DEGNAN DESIGN BUILD INC.

PLANNING - DESIGN - CONSTRUCTION MANAGEMENT

PH: (732) 974-8600
P.O. BOX 455
SPRING LAKE, NJ 07762

EMAIL: TOM@DEGNANDESIGN.COM

PROJECT LOCATION

VENUGOPAL RESIDENCE
34 INLET TERRACE
BELMAR, NJ 07719

ZONE: R-100
LOT: 15
BLOCK: 12

PROJECT DESCRIPTION

PROPOSED 2 STORY
FRAME DWELLING

DRAWING TITLE

FOUNDATION &
STAIR/VEST. PLAN

PROJ. MANAGER: THOMAS DEGNAN
DRAWN BY: VINCE DELAROSA
DATE: 07-28-2022

DRAWING NUMBER **A-1**