



C:\Users\mteselle\Documents\Property - 132 Lyons Road South\Scenes - Cabin\Tesele-Hood\Cabin A-03.dwg, A3.0 Elevations, 3/22/2023 1:56:10 PM, mteselle

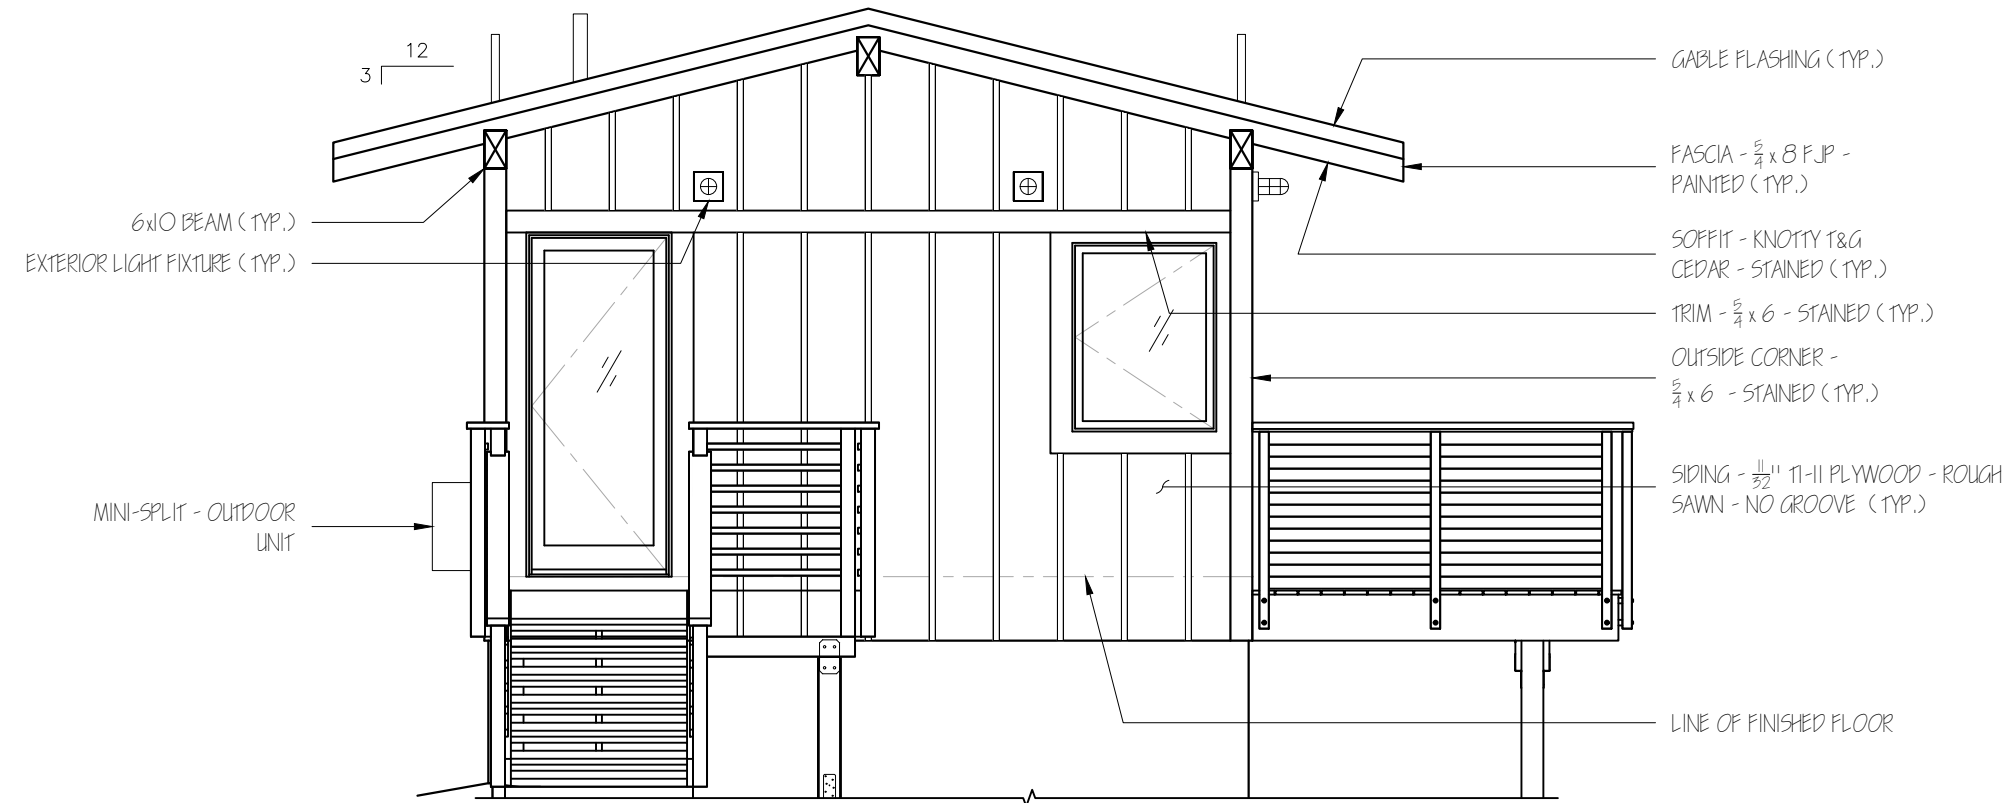

**B**  
A3  
**WEST ELEVATION**  
1/4" = 1'-0"

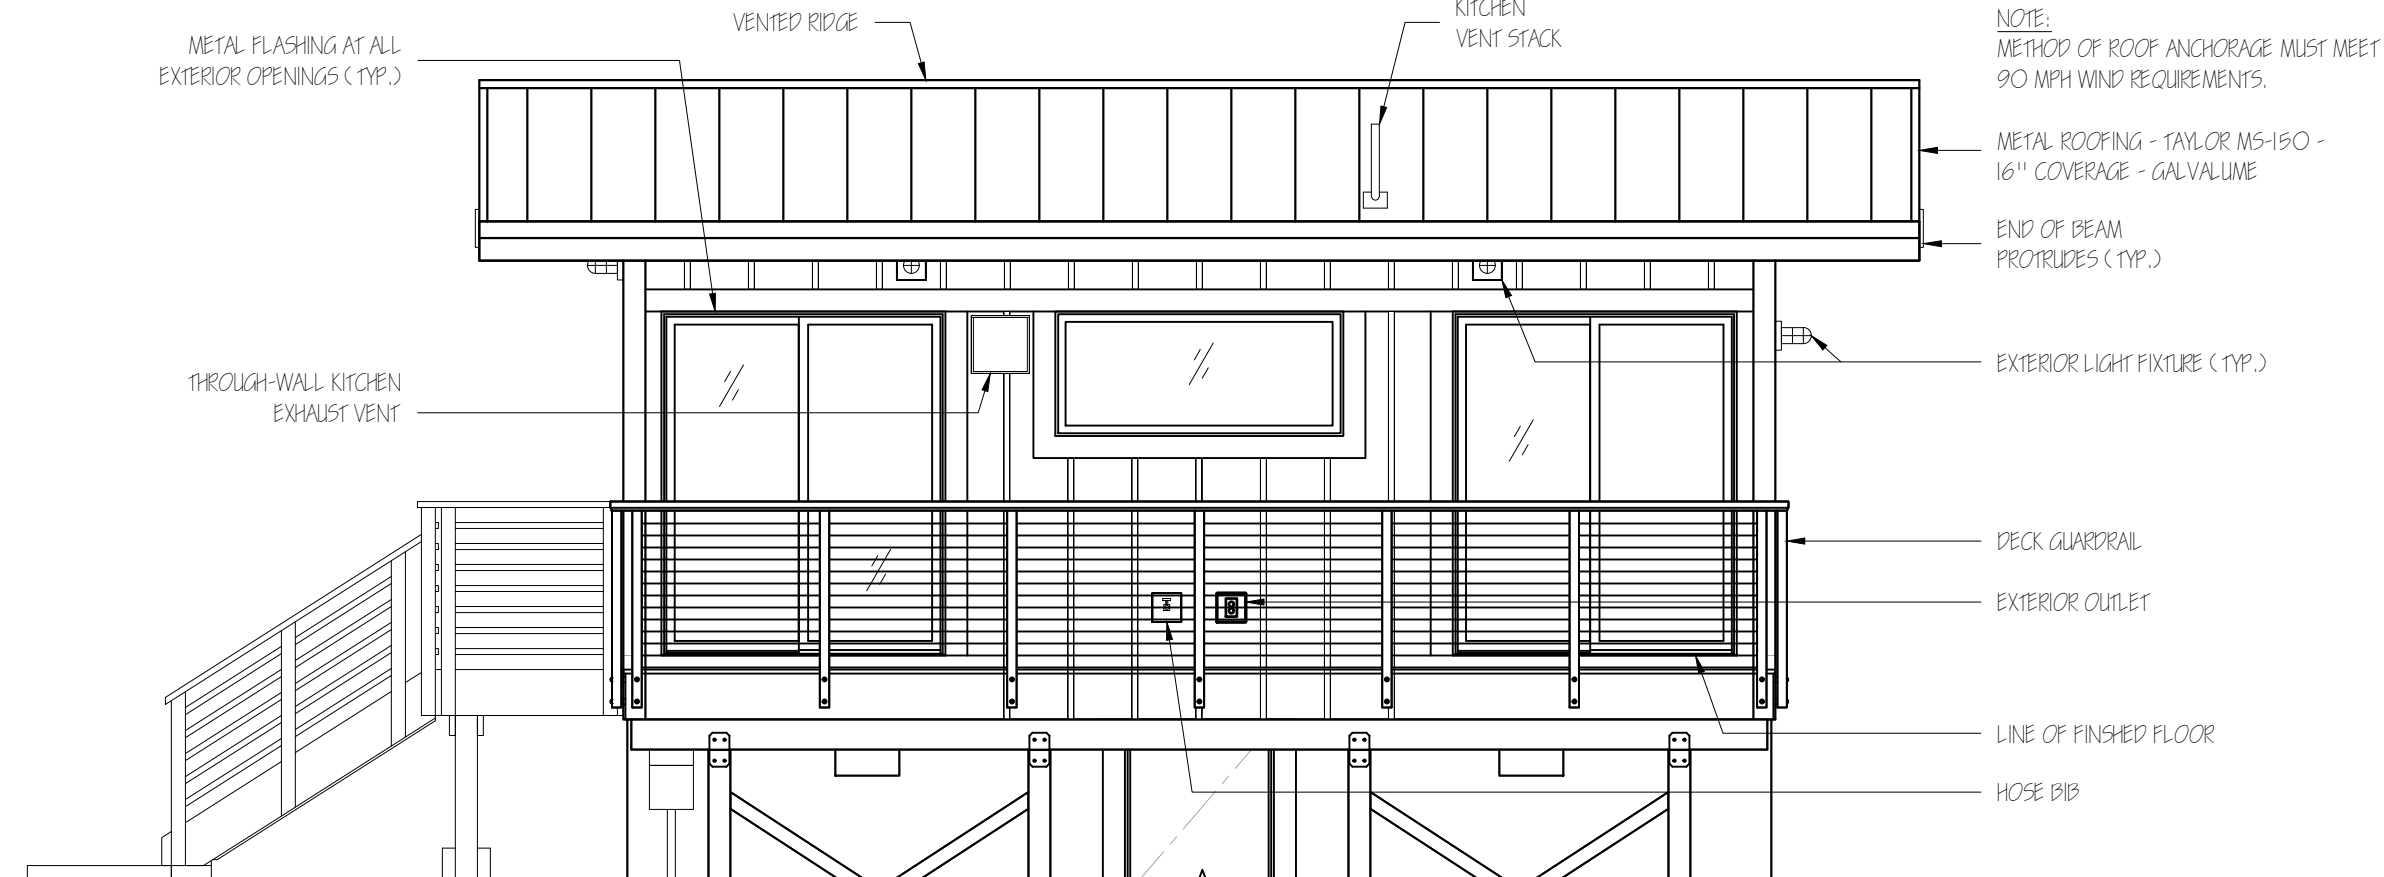

**A**  
A3  
**SOUTH ELEVATION**  
1/4" = 1'-0"


NOTE:  
METHOD OF ROOF ANCHORAGE MUST MEET  
90 MPH WIND REQUIREMENTS.

Miles TeSelle  
3118 NE 70th Ave  
Portland, OR 97215  
503.956.3416

11/7/22 Added Beams,  
Added Deck, Finished Entry  
Stairs, Roof Overhang

Tesele-Hood Cabin


C:\Users\mteselle\Documents\Property - 132 Lyons Road South\Scenes - Cabin\Tesele-Hood Cabin A-03.dwg, A4.0 Elevations, 3/22/2023 1:56:10 PM, mteselle

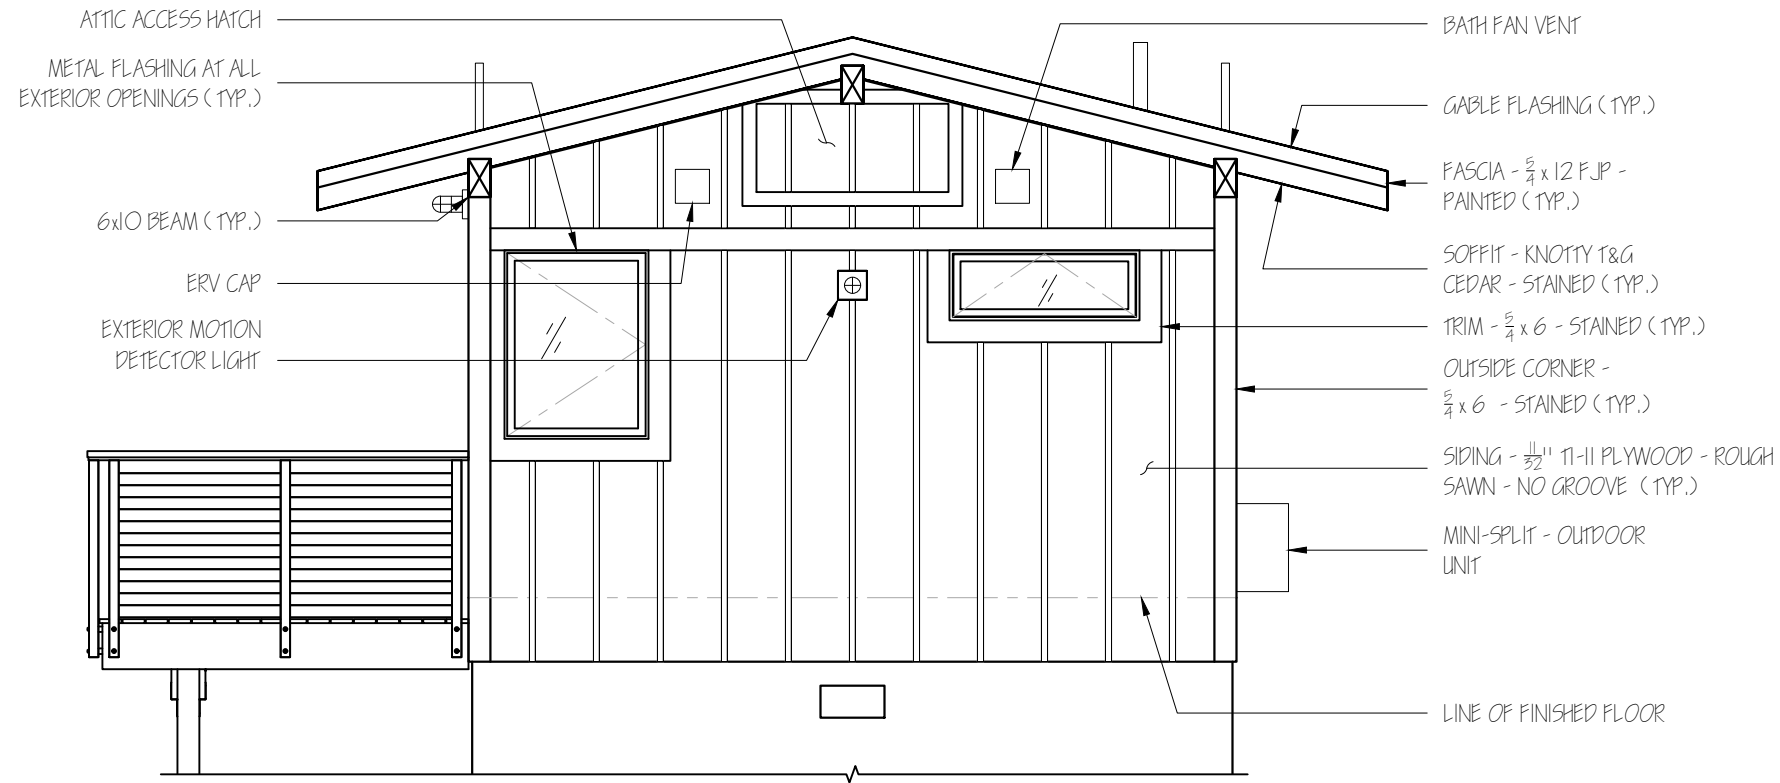

ATTIC ACCESS HATCH  
 METAL FLASHING AT ALL EXTERIOR OPENINGS (TYP.)  
 6x10 BEAM (TYP.)  
 ERV CAP  
 EXTERIOR MOTION DETECTOR LIGHT

BATH FAN VENT  
 GABLE FLASHING (TYP.)  
 FASCIA -  $\frac{5}{8}$ " x 12 F.J.P. - PAINTED (TYP.)  
 SOFFIT - KNOTTY T&G CEDAR - STAINED (TYP.)  
 TRIM -  $\frac{5}{8}$ " x 6 - STAINED (TYP.)  
 OUTSIDE CORNER -  $\frac{5}{8}$ " x 6 - STAINED (TYP.)  
 SIDING -  $\frac{1}{2}$ " T1-11 PLYWOOD - ROUGH SAWN - NO GROOVE (TYP.)  
 MINI-SPLIT - OUTDOOR UNIT  
 LINE OF FINISHED FLOOR

**B**  
 A4  
 EAST ELEVATION  
 1/4" = 1'-0"

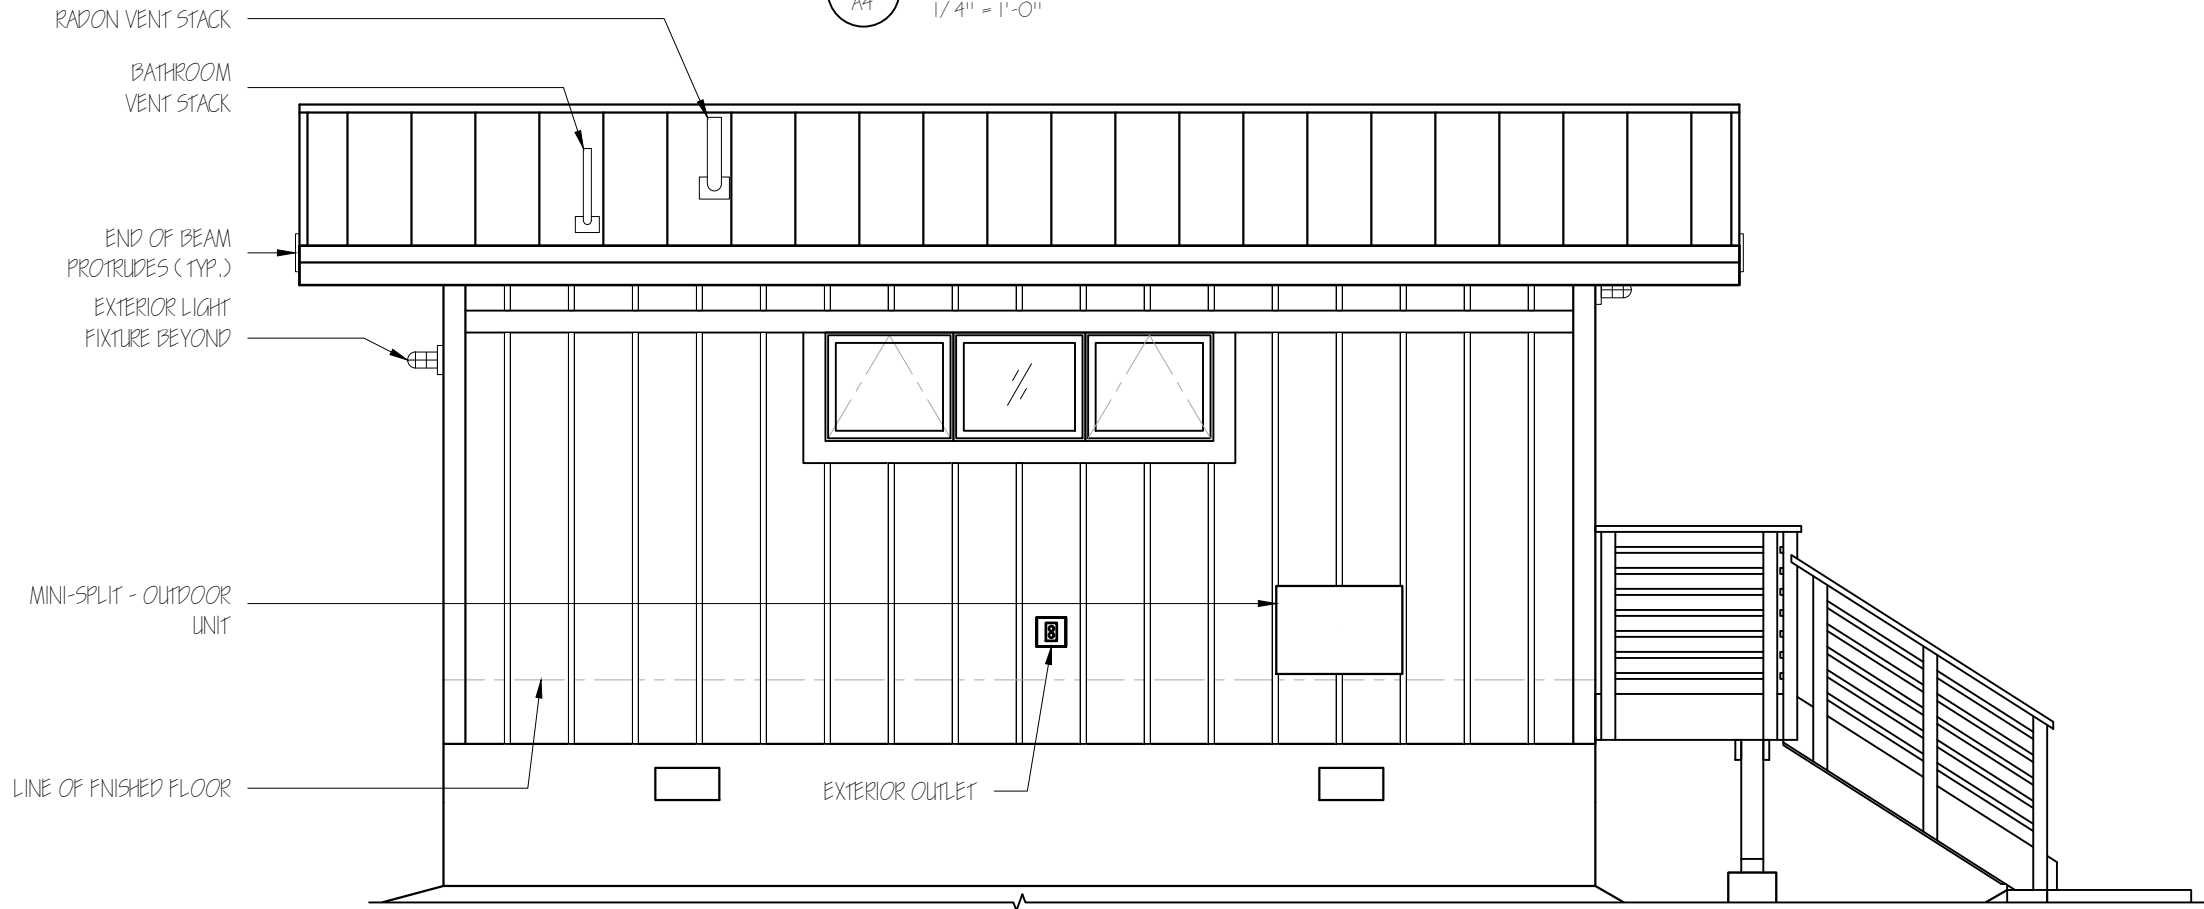

RADON VENT STACK  
 BATHROOM VENT STACK  
 END OF BEAM PROTRUDES (TYP.)  
 EXTERIOR LIGHT FIXTURE BEYOND

MINI-SPLIT - OUTDOOR UNIT  
 LINE OF FINISHED FLOOR

EXTERIOR OUTLET

**A**  
 A4  
 NORTH ELEVATION  
 1/4" = 1'-0"

Miles TeSelle  
 318 NE 70th Ave  
 Portland, OR 97215  
 503.956.3416

1 11/7/22 Added Deck, Revised Entry Stairs, Roof Overlans.

TeSelle-Hood Cabin


Page

A4

C:\Users\mteselle\Documents\Property - 132 Lyons Road South\Scenes - Cabin\Teselle-Hood Cabin A-03.dwg, A4.1 Elevations, 3/22/2023 1:56:11 PM, mteselle

Miles TeSelle  
318 NE 70th Ave  
Portland, OR 97215  
503.956.3416

- 1 9/10/20 REVISED ELEVATIONS TO SHOW SLOPE, CRAWLSPACE, AND CRAWLSPACE ACCESS DOOR.
- 2 9/25/20 REVISED ROOMS FOR CRAWLSPACE ACCESS DOOR.

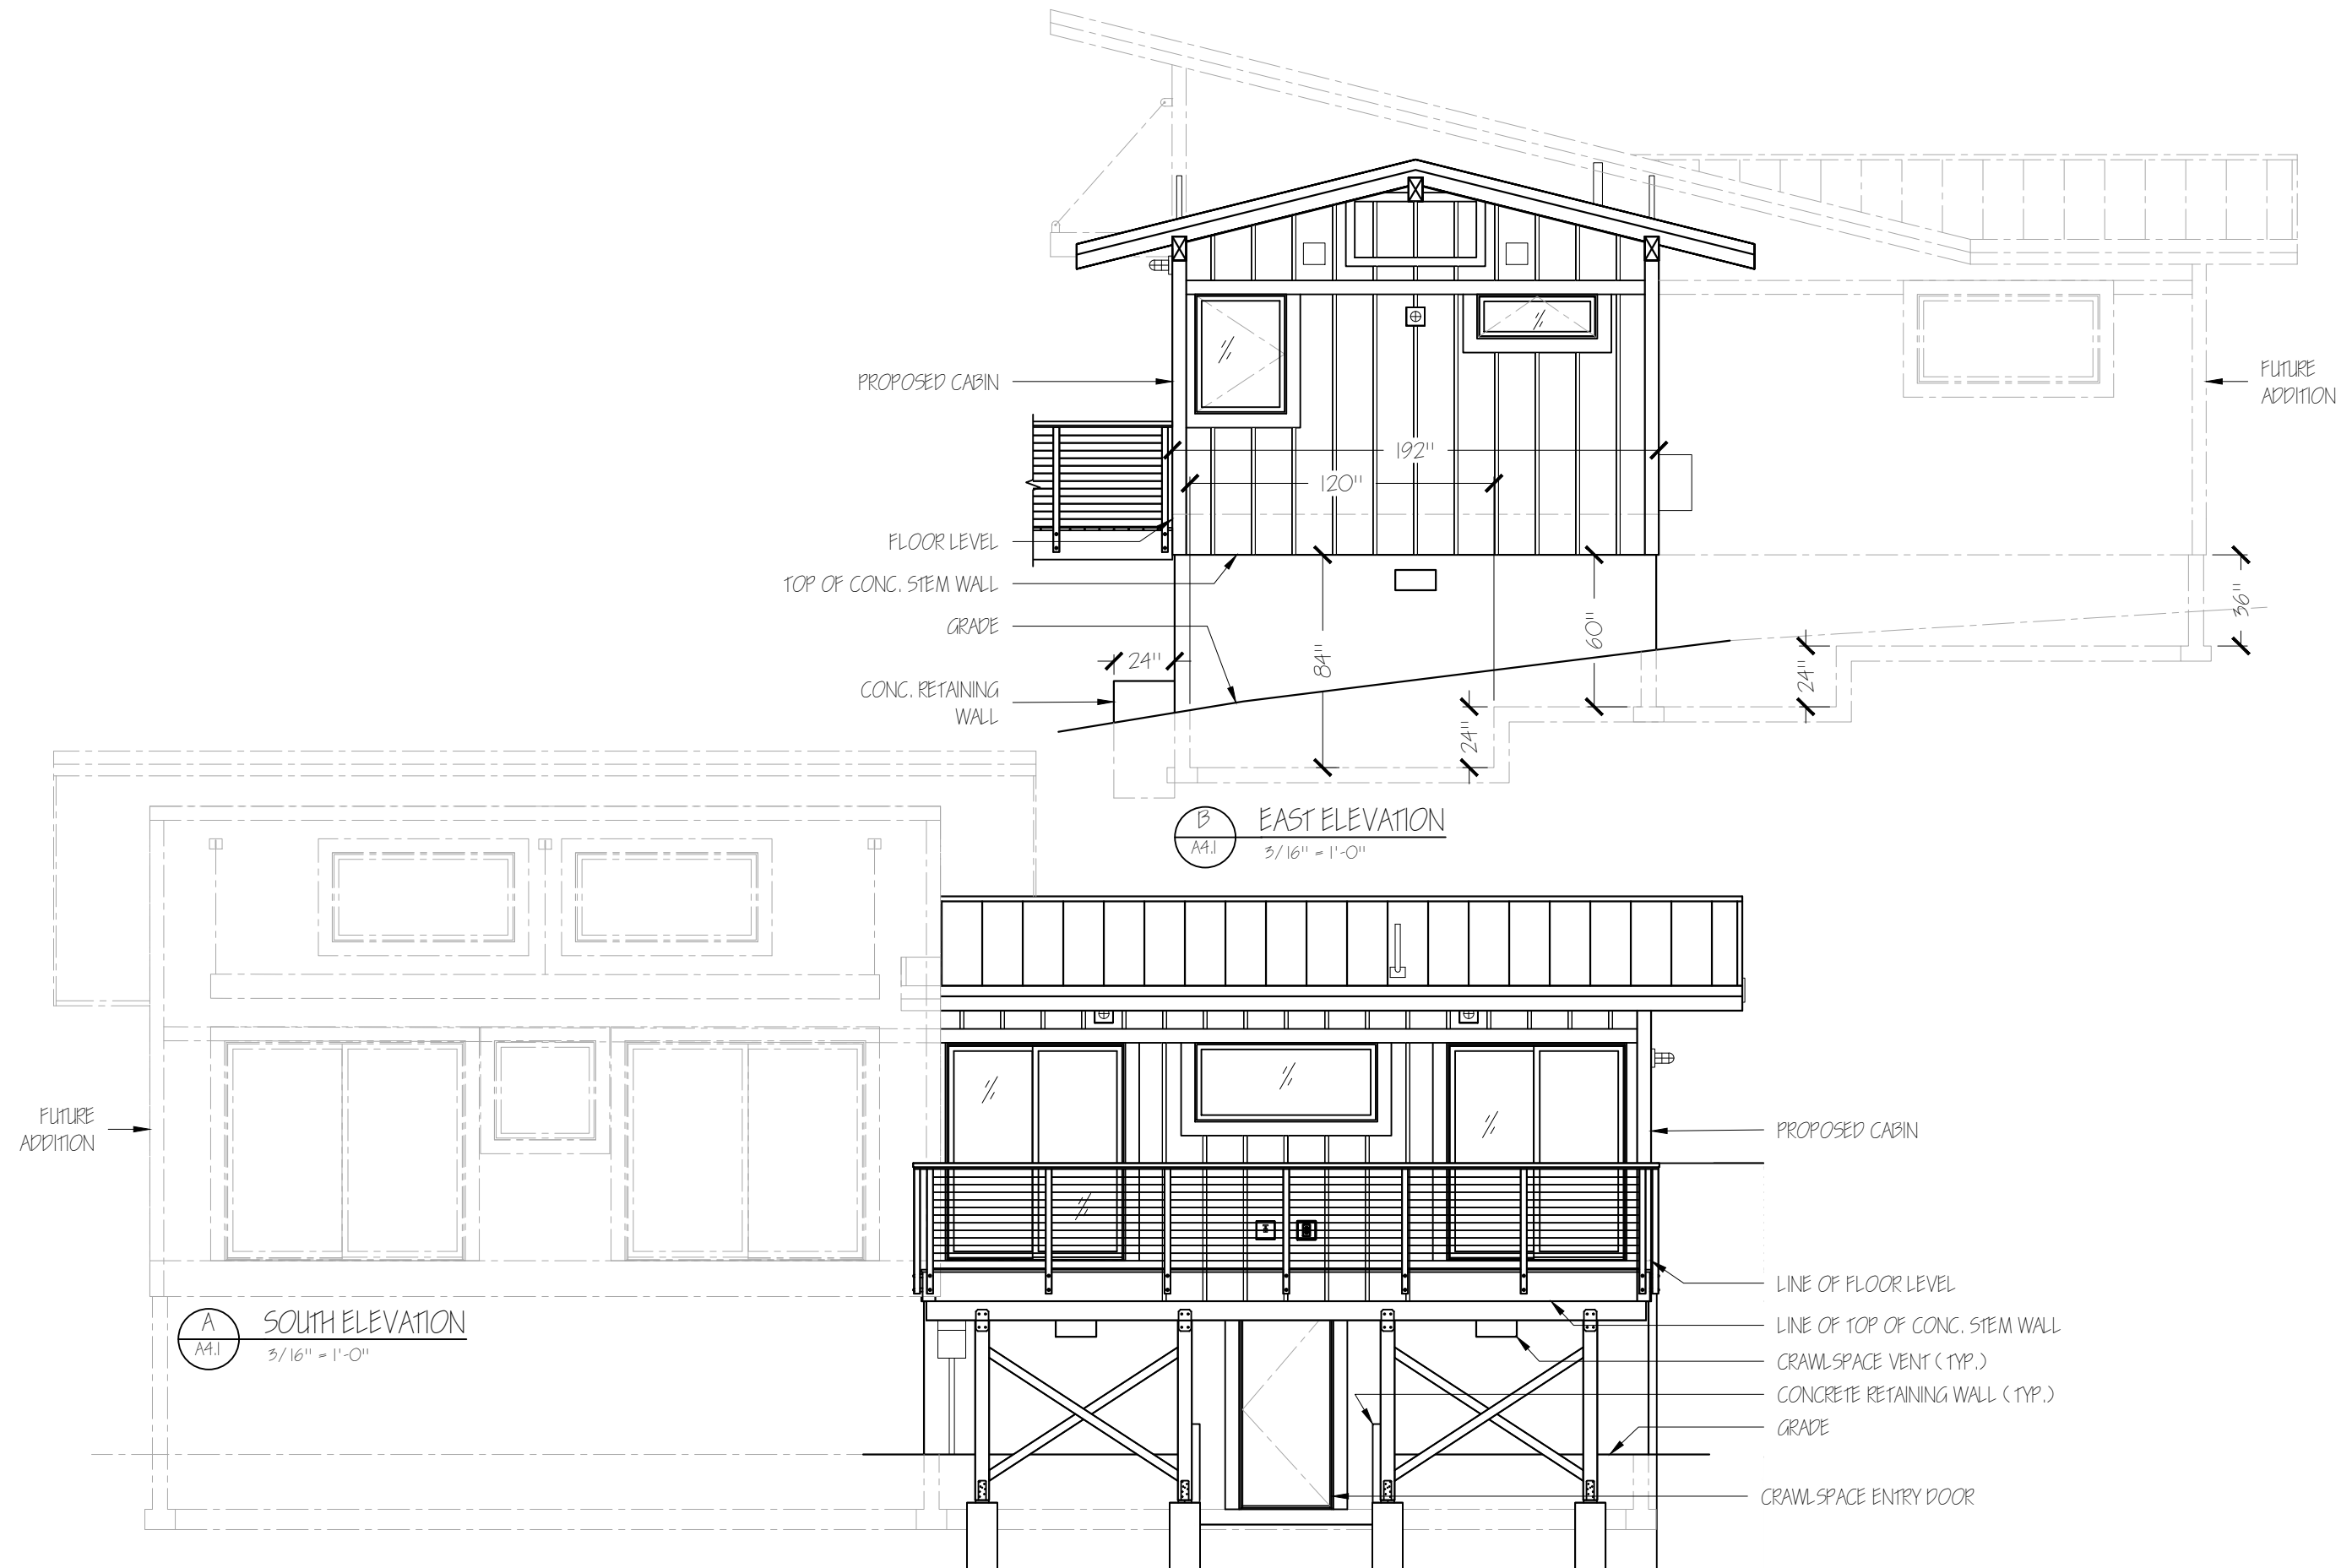


Teselle-Hood Cabin


Page

A4.1

C:\Users\mteselle\Documents\Property - 132 Lyons Road South\Scenes - Cabin\Teselle-Hood Cabin A-03.dwg, A4.2 Elevations, 3/22/2023 1:56:11 PM, mteselle

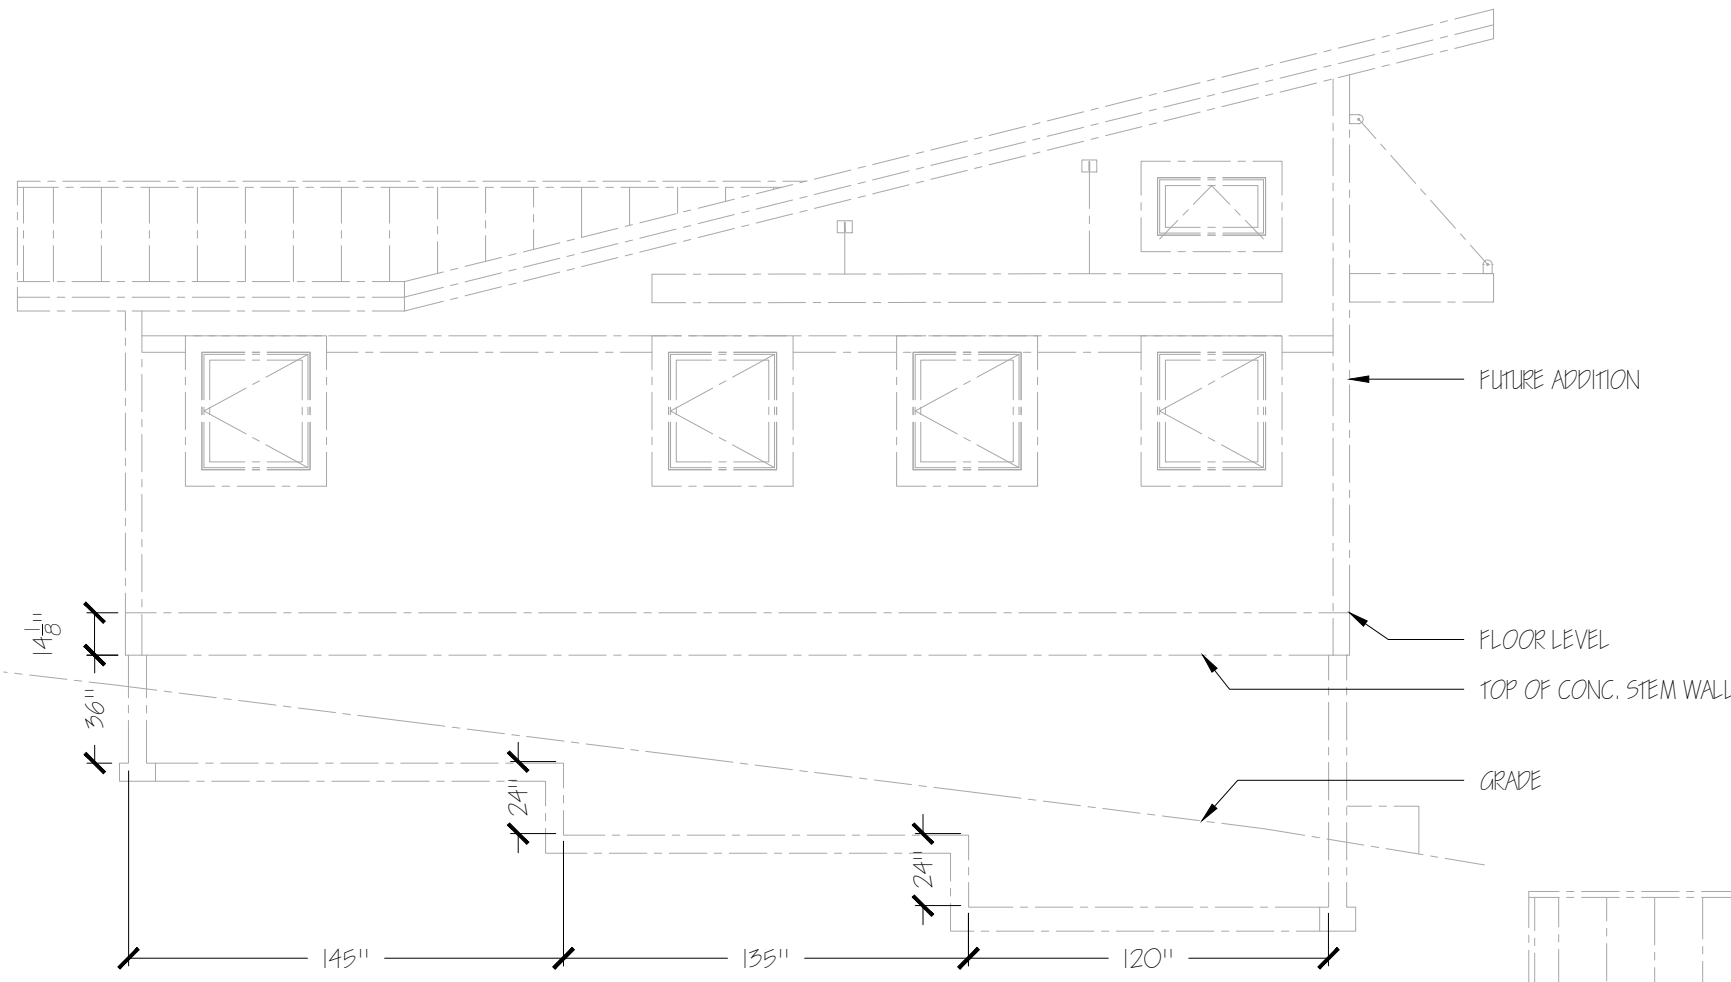

**B**  
A4.2  
**WEST ELEVATION**  
3/16" = 1'-0"

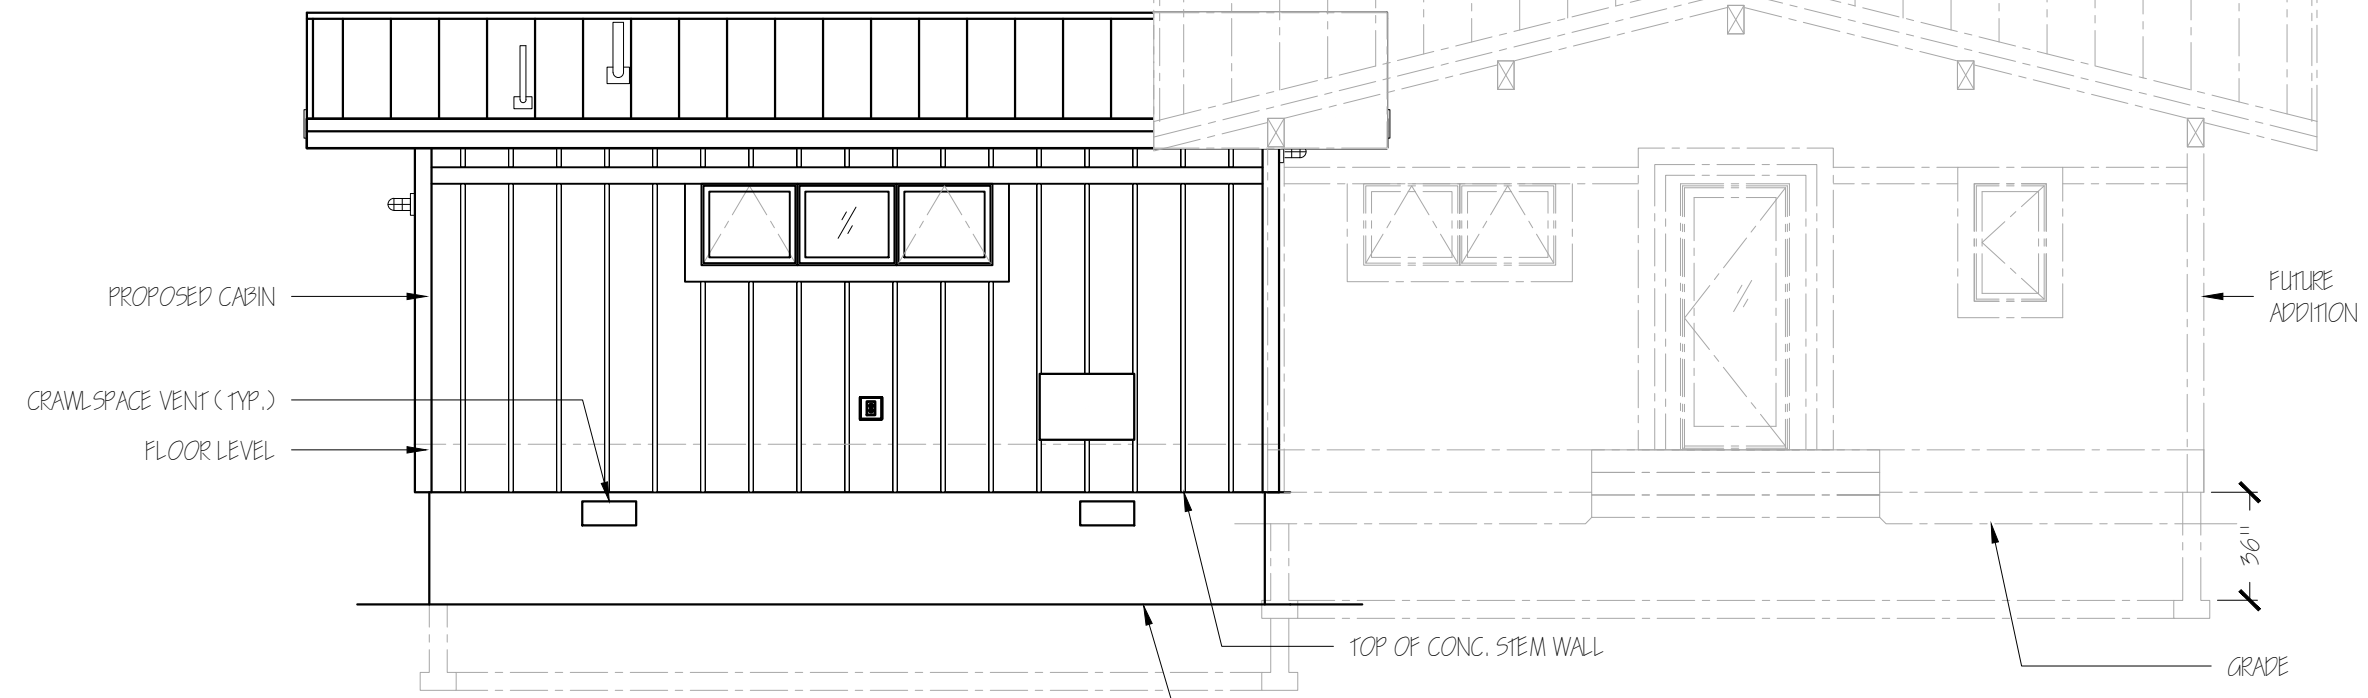

**A**  
A4.2  
**NORTH ELEVATION**  
3/16" = 1'-0"

Miles TeSelle  
3118 NE 70th Ave  
Portland, OR 97215  
503.956.3416

1 9/10/20 ADDED SHEET A4.2 TO SHOW SLOPE AND CRAWLSPACE.

Teselle-Hood Cabin

Page  
**A4.2**