



VOID


See new detail 1/A4.3.

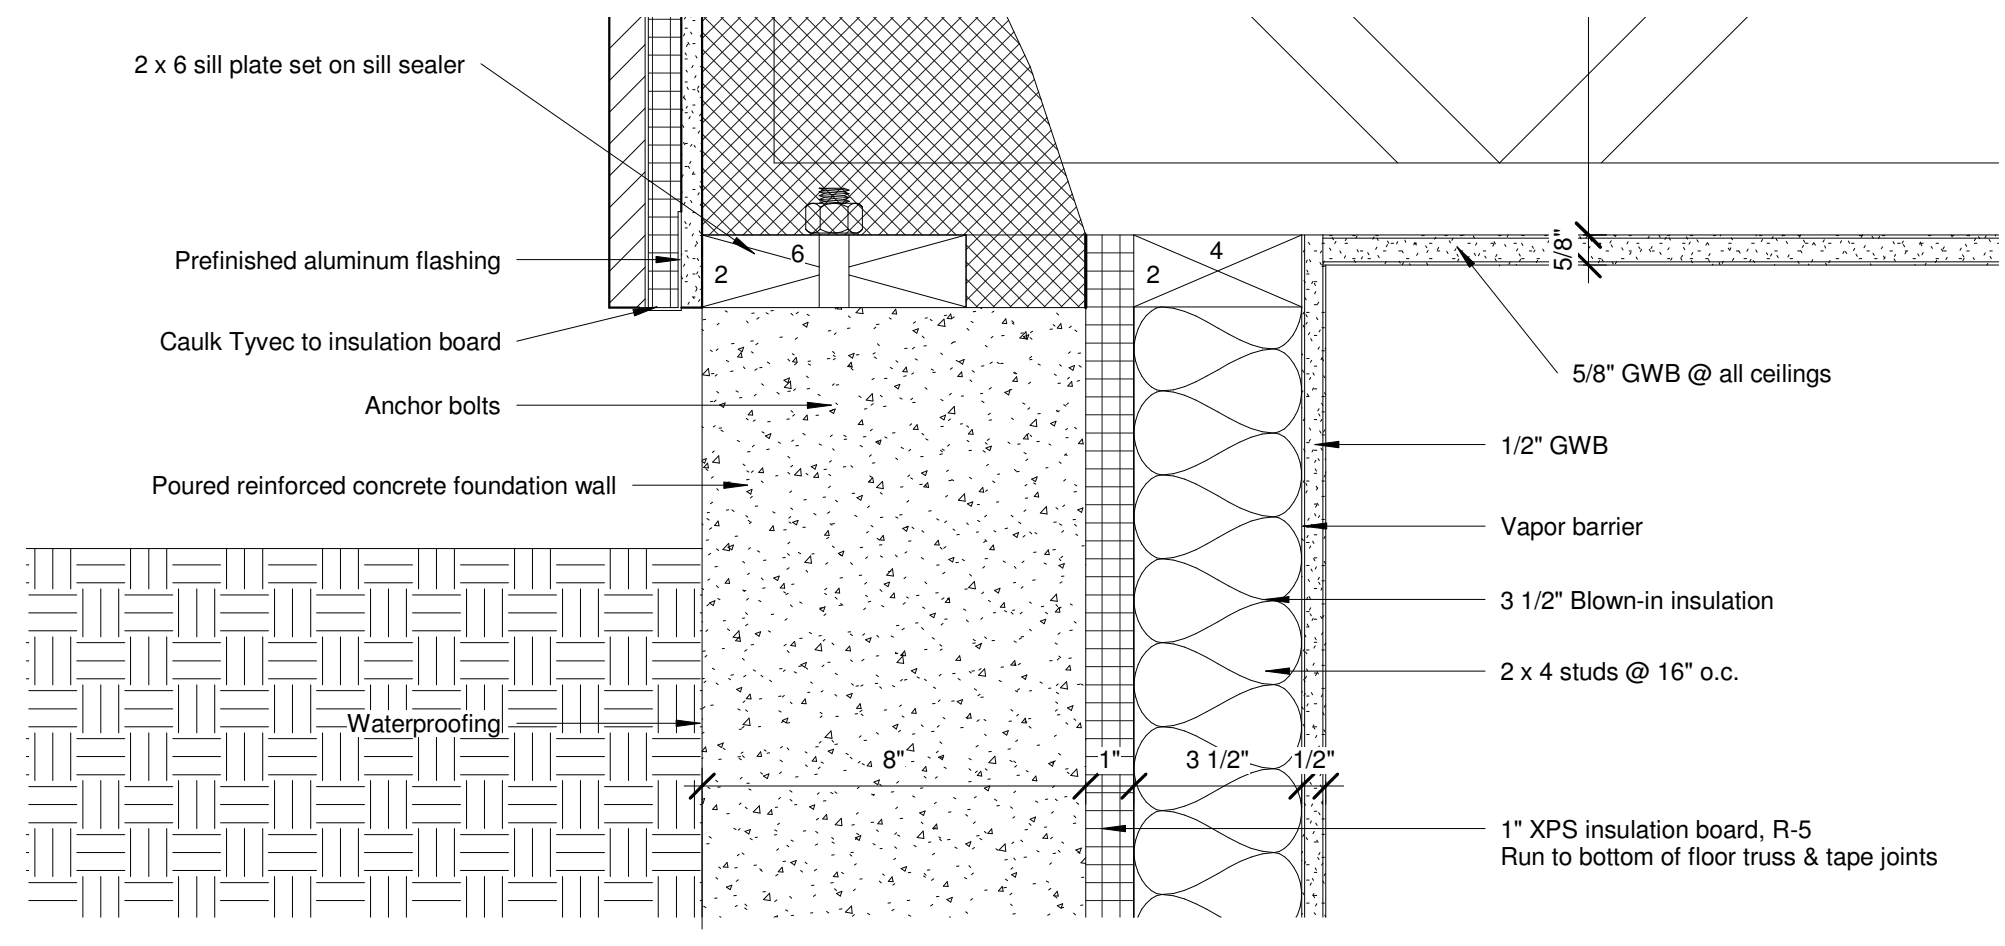


1 Typical Top of Fnd. Wall Detail
 Scale: 3" = 1'-0"

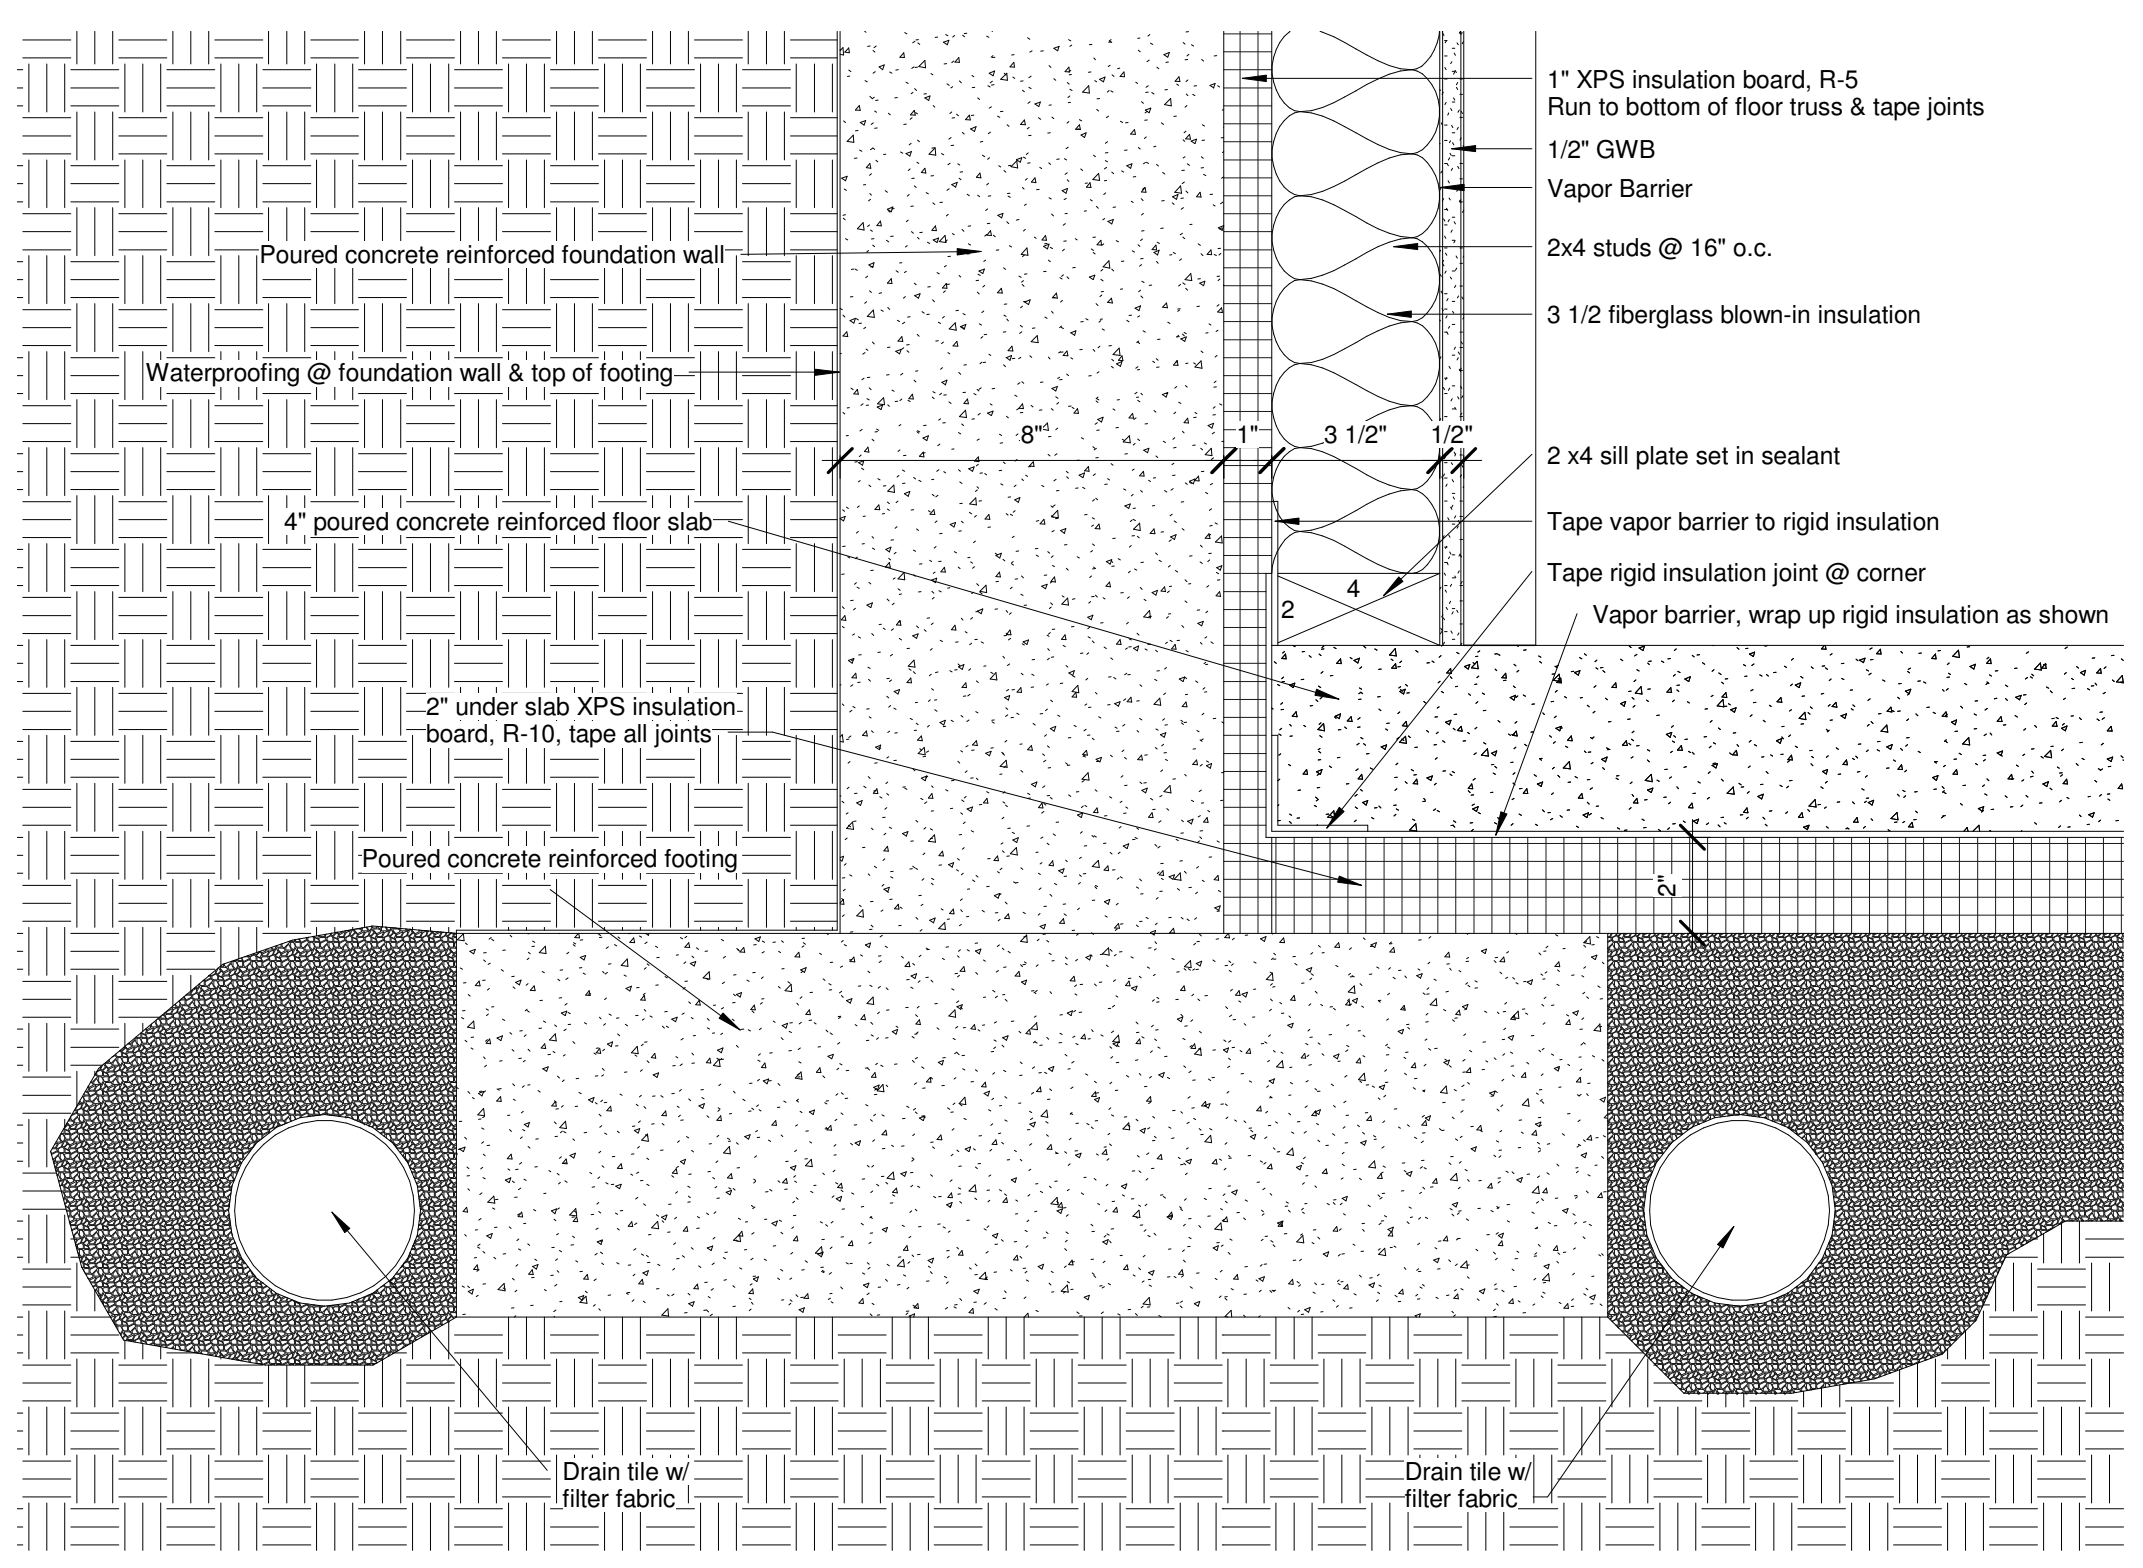


4 Typical Footing/ Fnd. Wall Detail
 Scale: 3" = 1'-0"

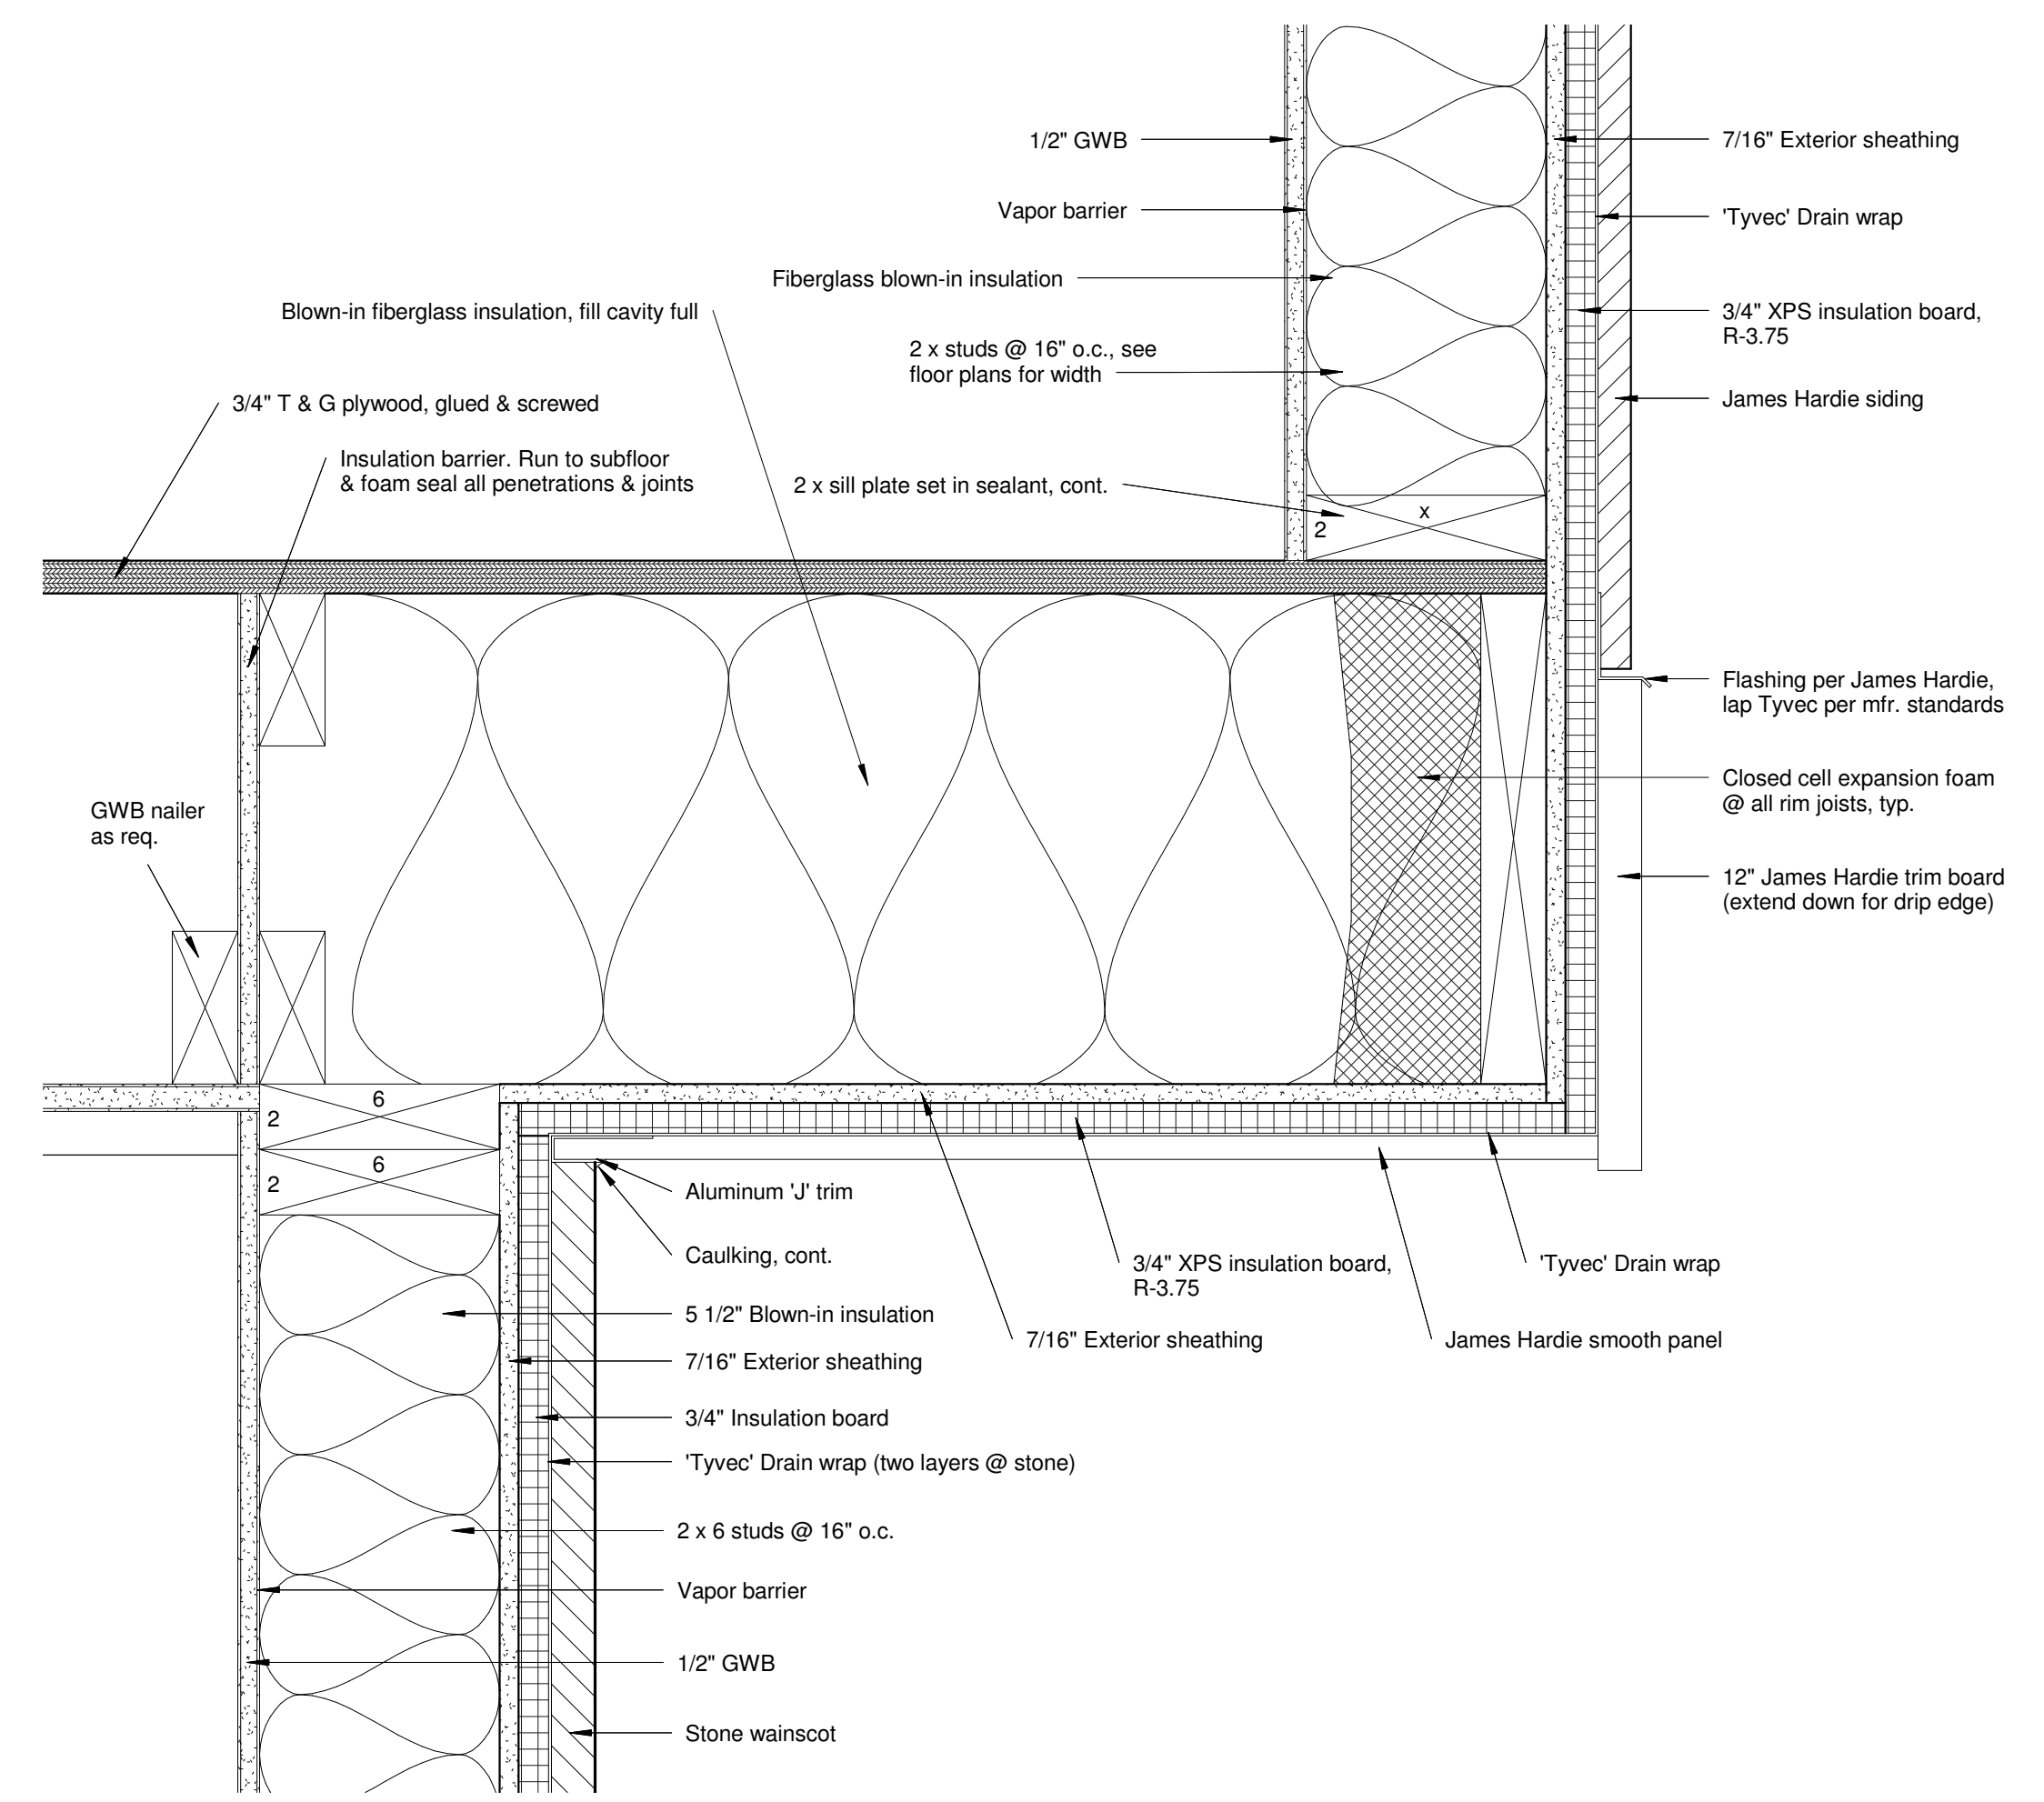

2 Cantilever Typical Detail
 Scale: 3" = 1'-0"

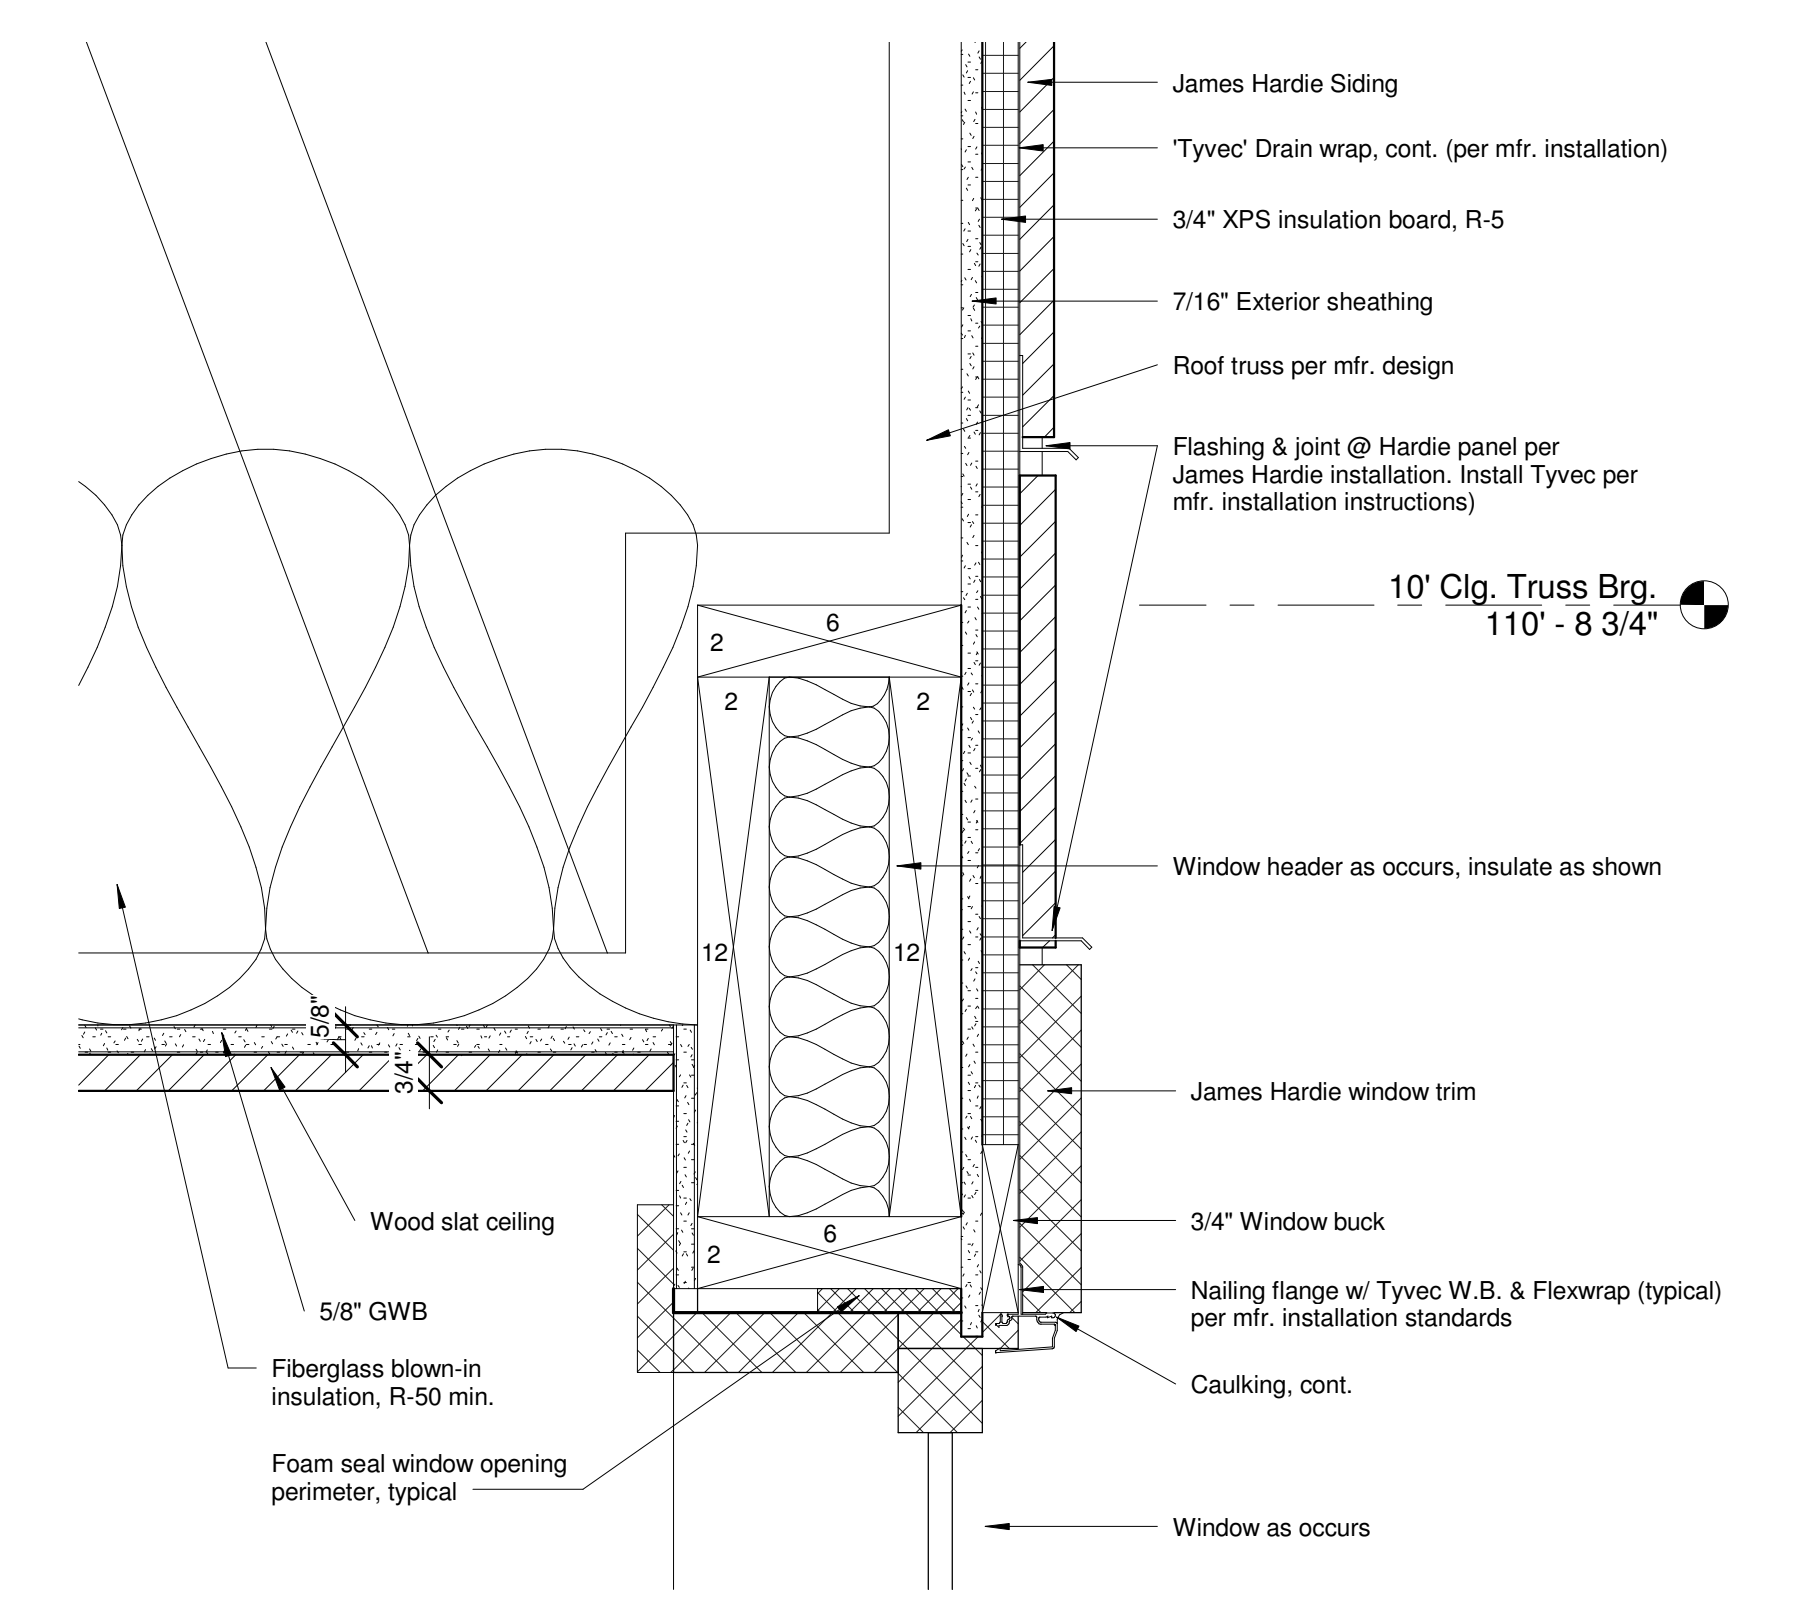

3 Section @ Window Head
 Scale: 3" = 1'-0"

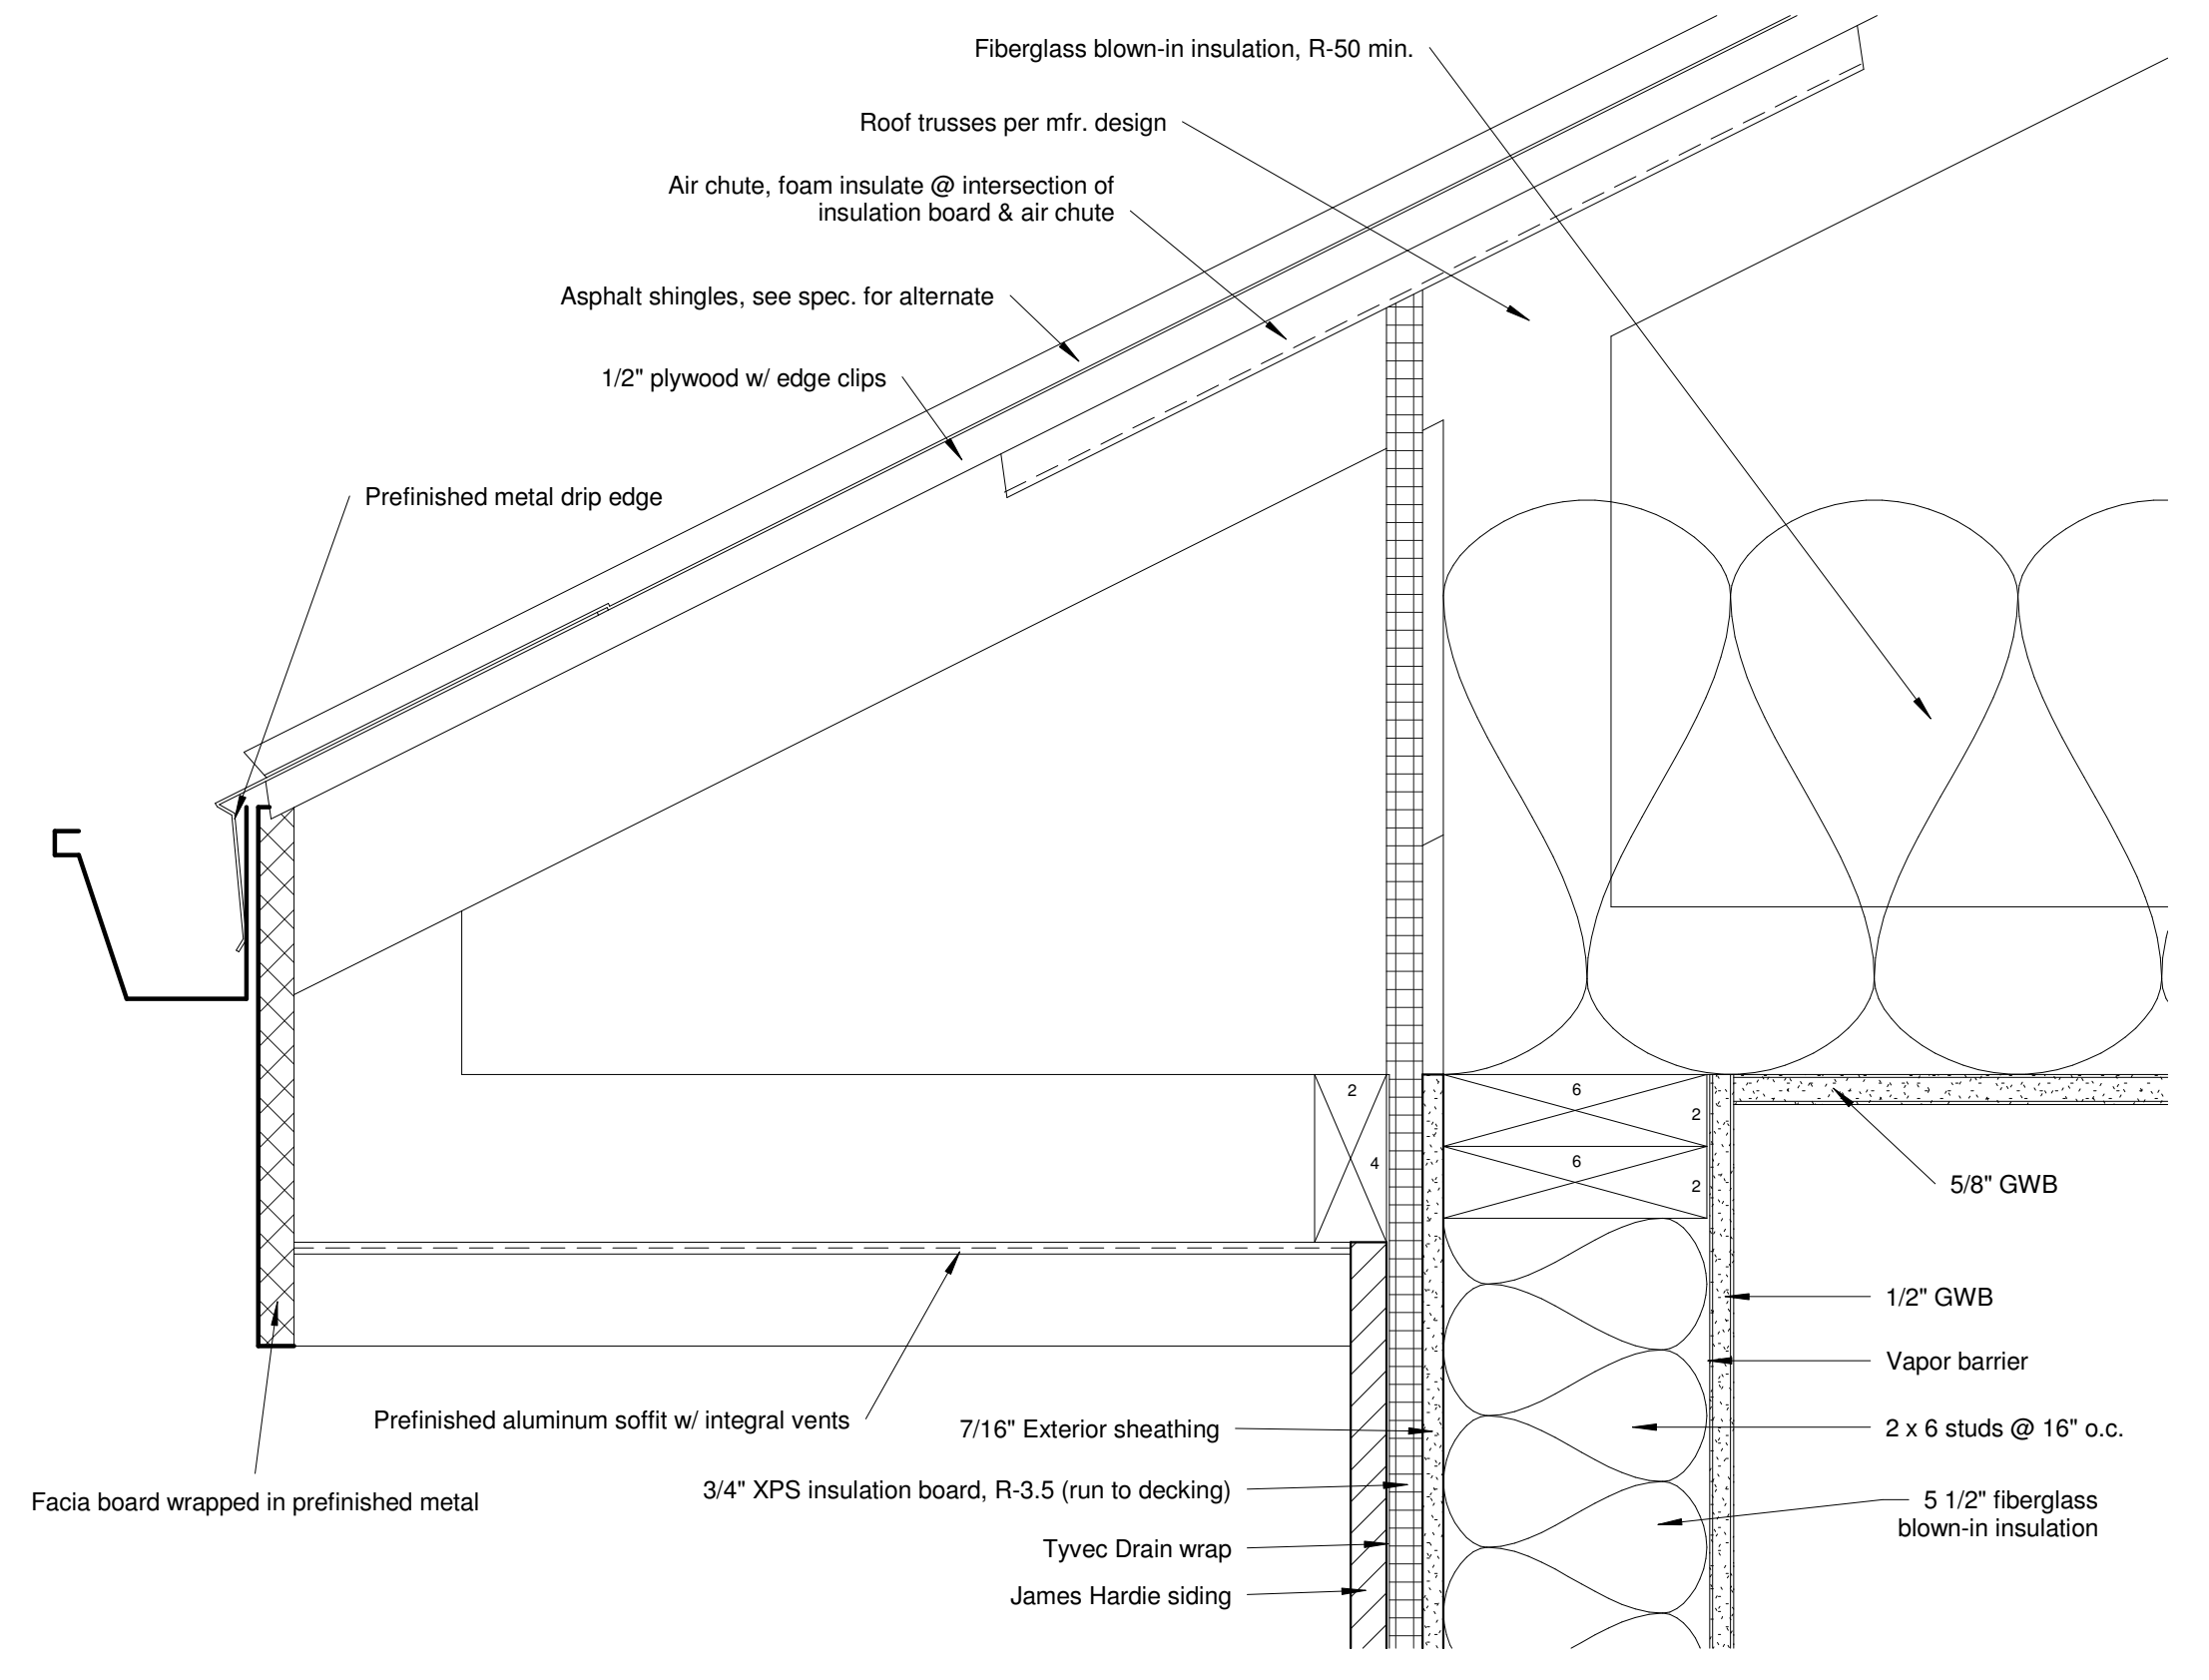

5 Overhang Detail
 Scale: 3" = 1'-0"