




CROSS SECTION  
SCALE: 1/2" = 1'-0"

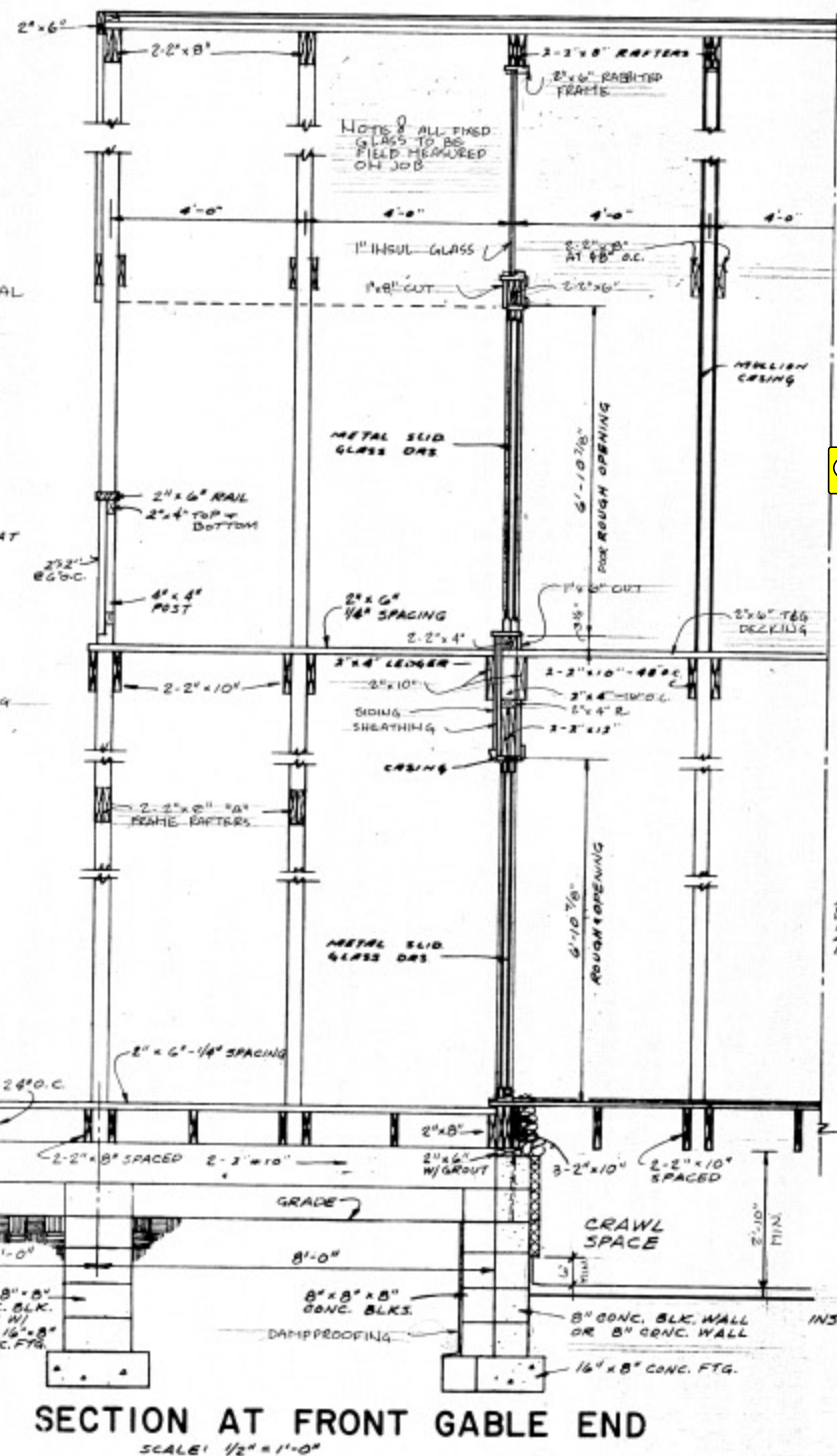


SECTION AT FRONT GABLE END  
SCALE: 1/2" = 1'-0"

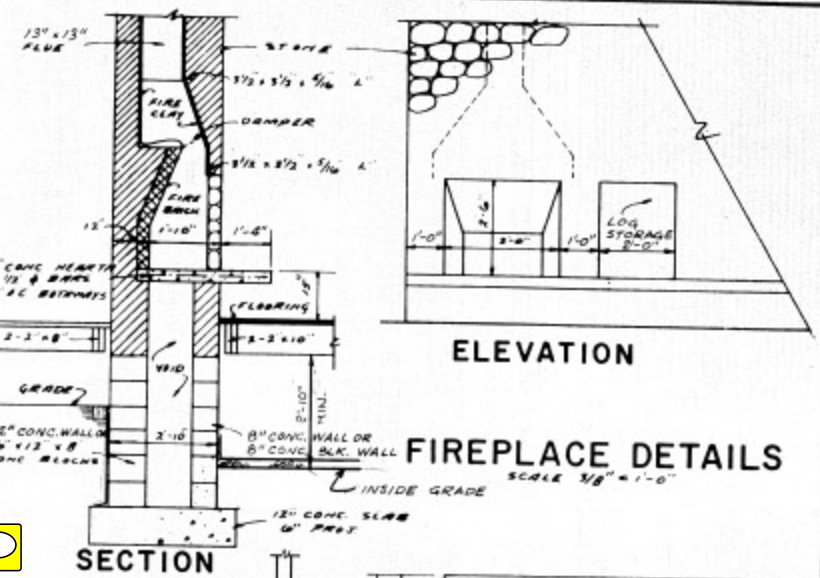


FIREPLACE DETAILS  
SCALE: 3/8" = 1'-0"

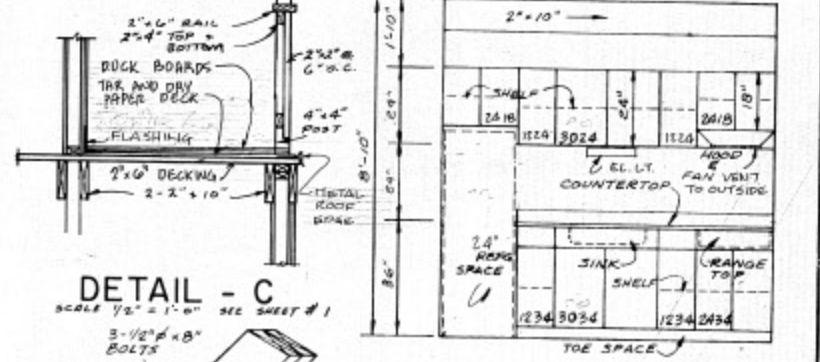

DETAIL - C  
SCALE: 1/2" = 1'-0" SEE SHEET # 1

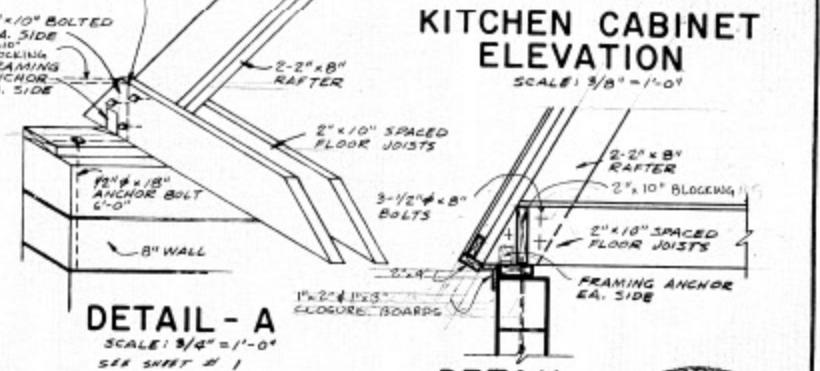

KITCHEN CABINET ELEVATION  
SCALE: 3/8" = 1'-0"

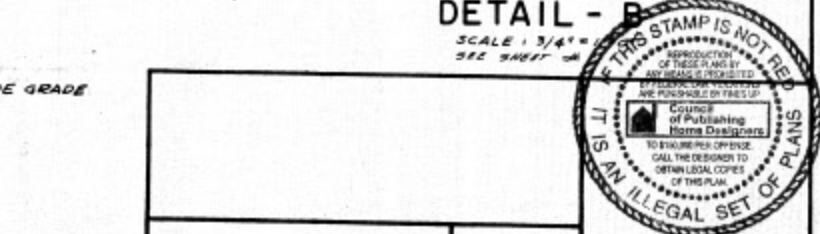

DETAIL - A  
SCALE: 3/4" = 1'-0" SEE SHEET # 1

DETAIL - B  
SCALE: 3/4" = 1'-0" SEE SHEET # 1

