


Water vapor
condenses in
framing cavity, may
dry to outside

Simplified
VAPOR PROFILE
through wall section

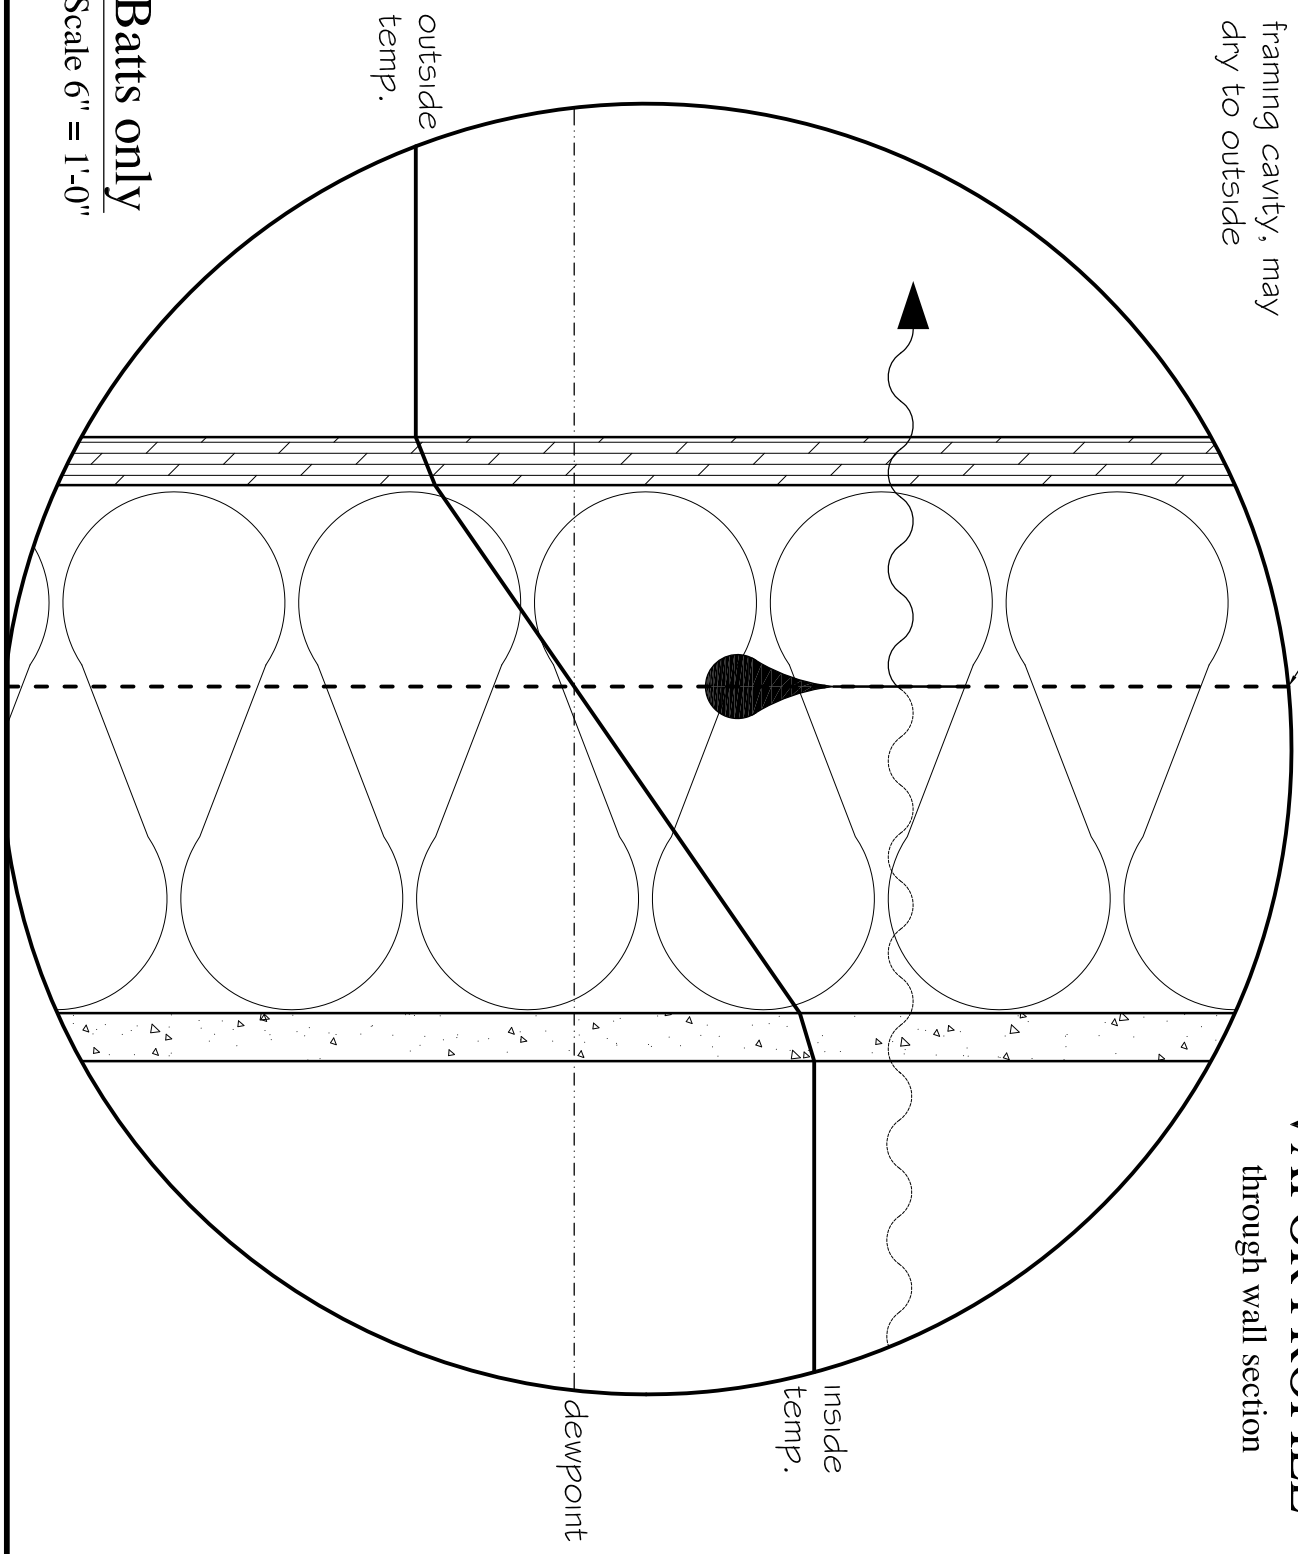

Batts only

Scale 6" = 1'-0"

DATE	11-12-10
SCALE	noted
DRAWN	M.MAINES

FLASH & BATT
PORTLAND, ME

HARBORSIDE
RESIDENTIAL DESIGN ·
PO BOX 1110 YARMOUTH, ME 04096
207-846-4136 HARBORSIDEDESIGN.COM