



# EXHAUST STRATEGY

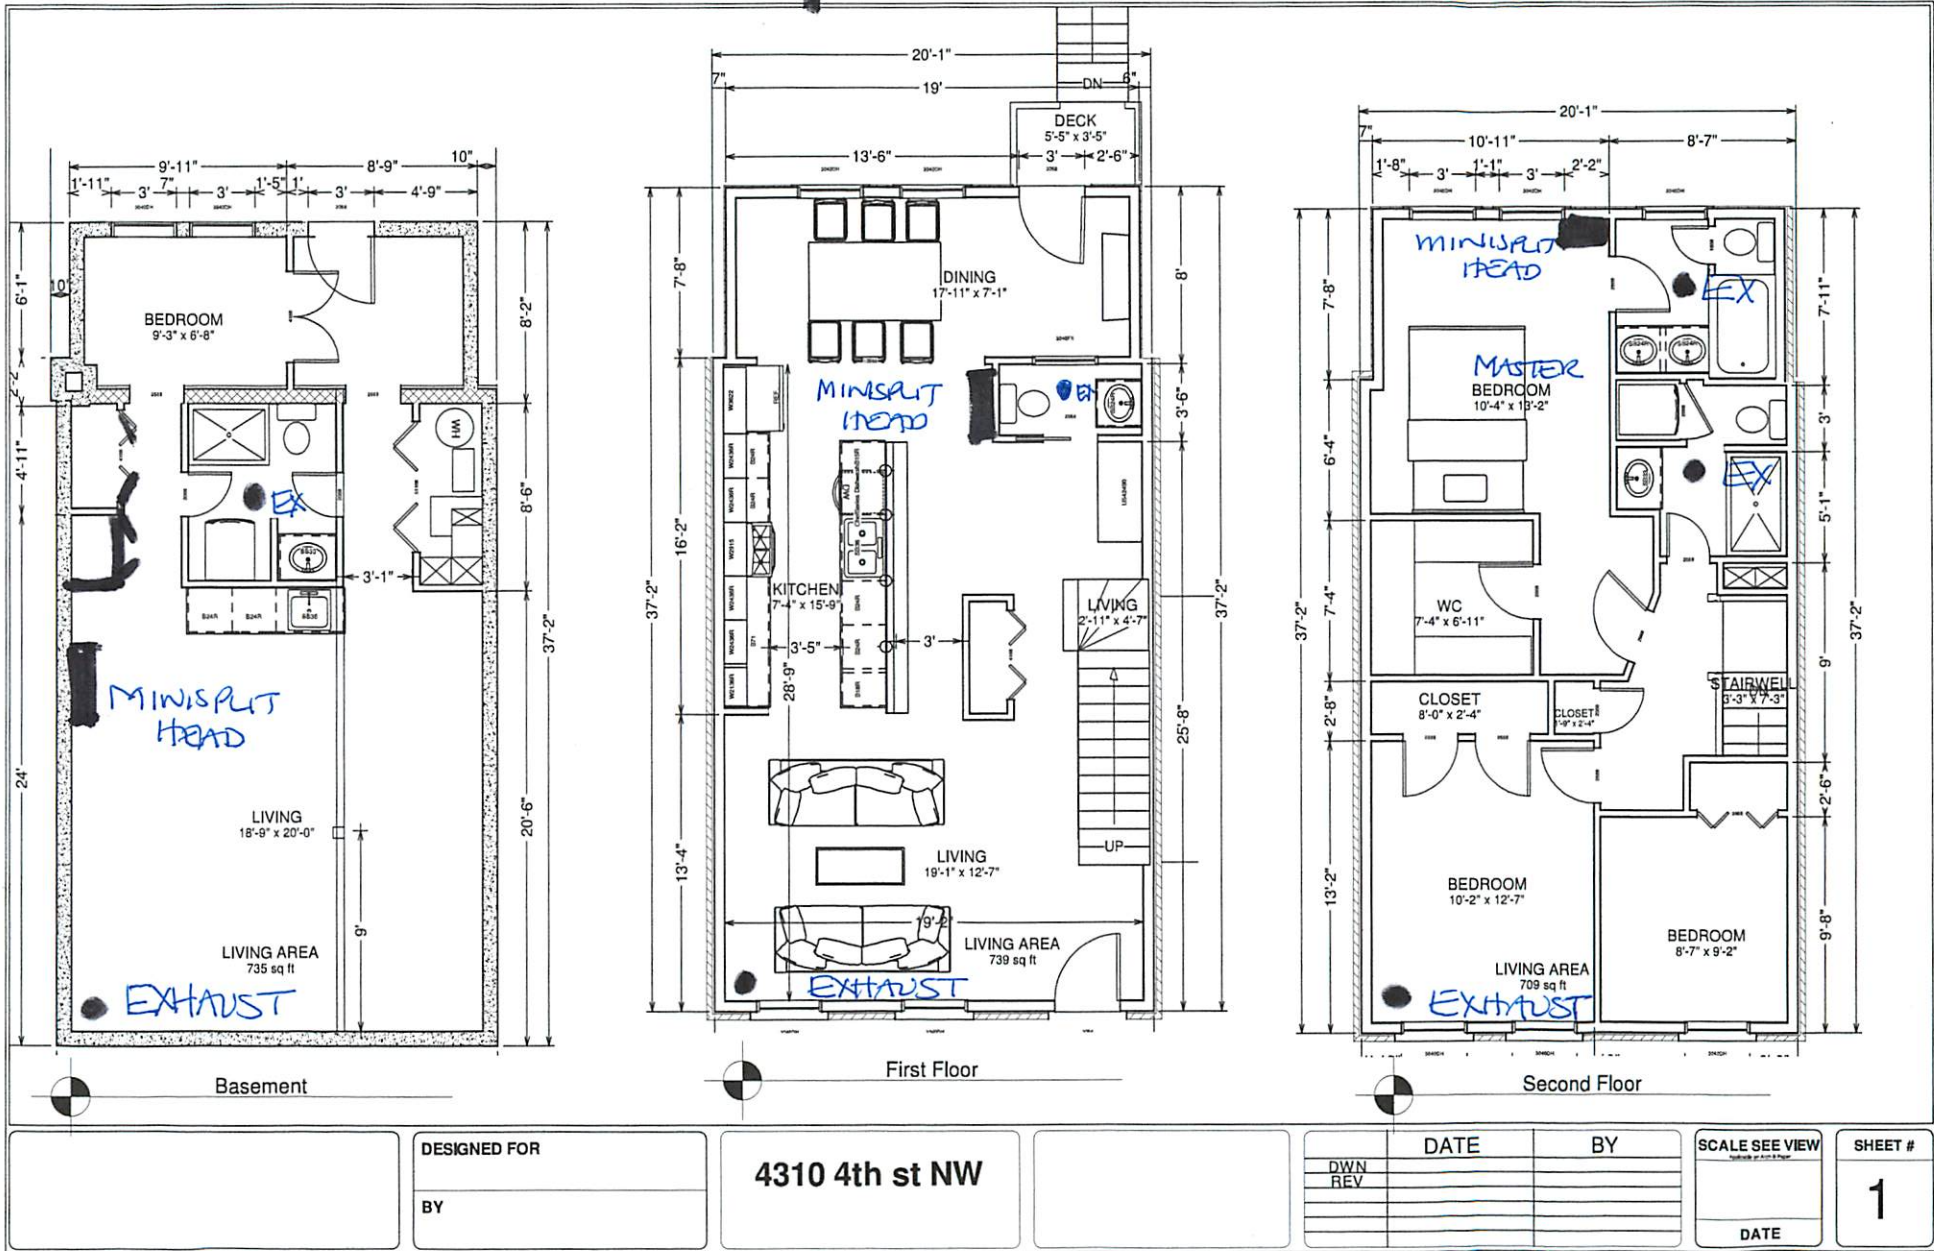

# ERV STRATEGY

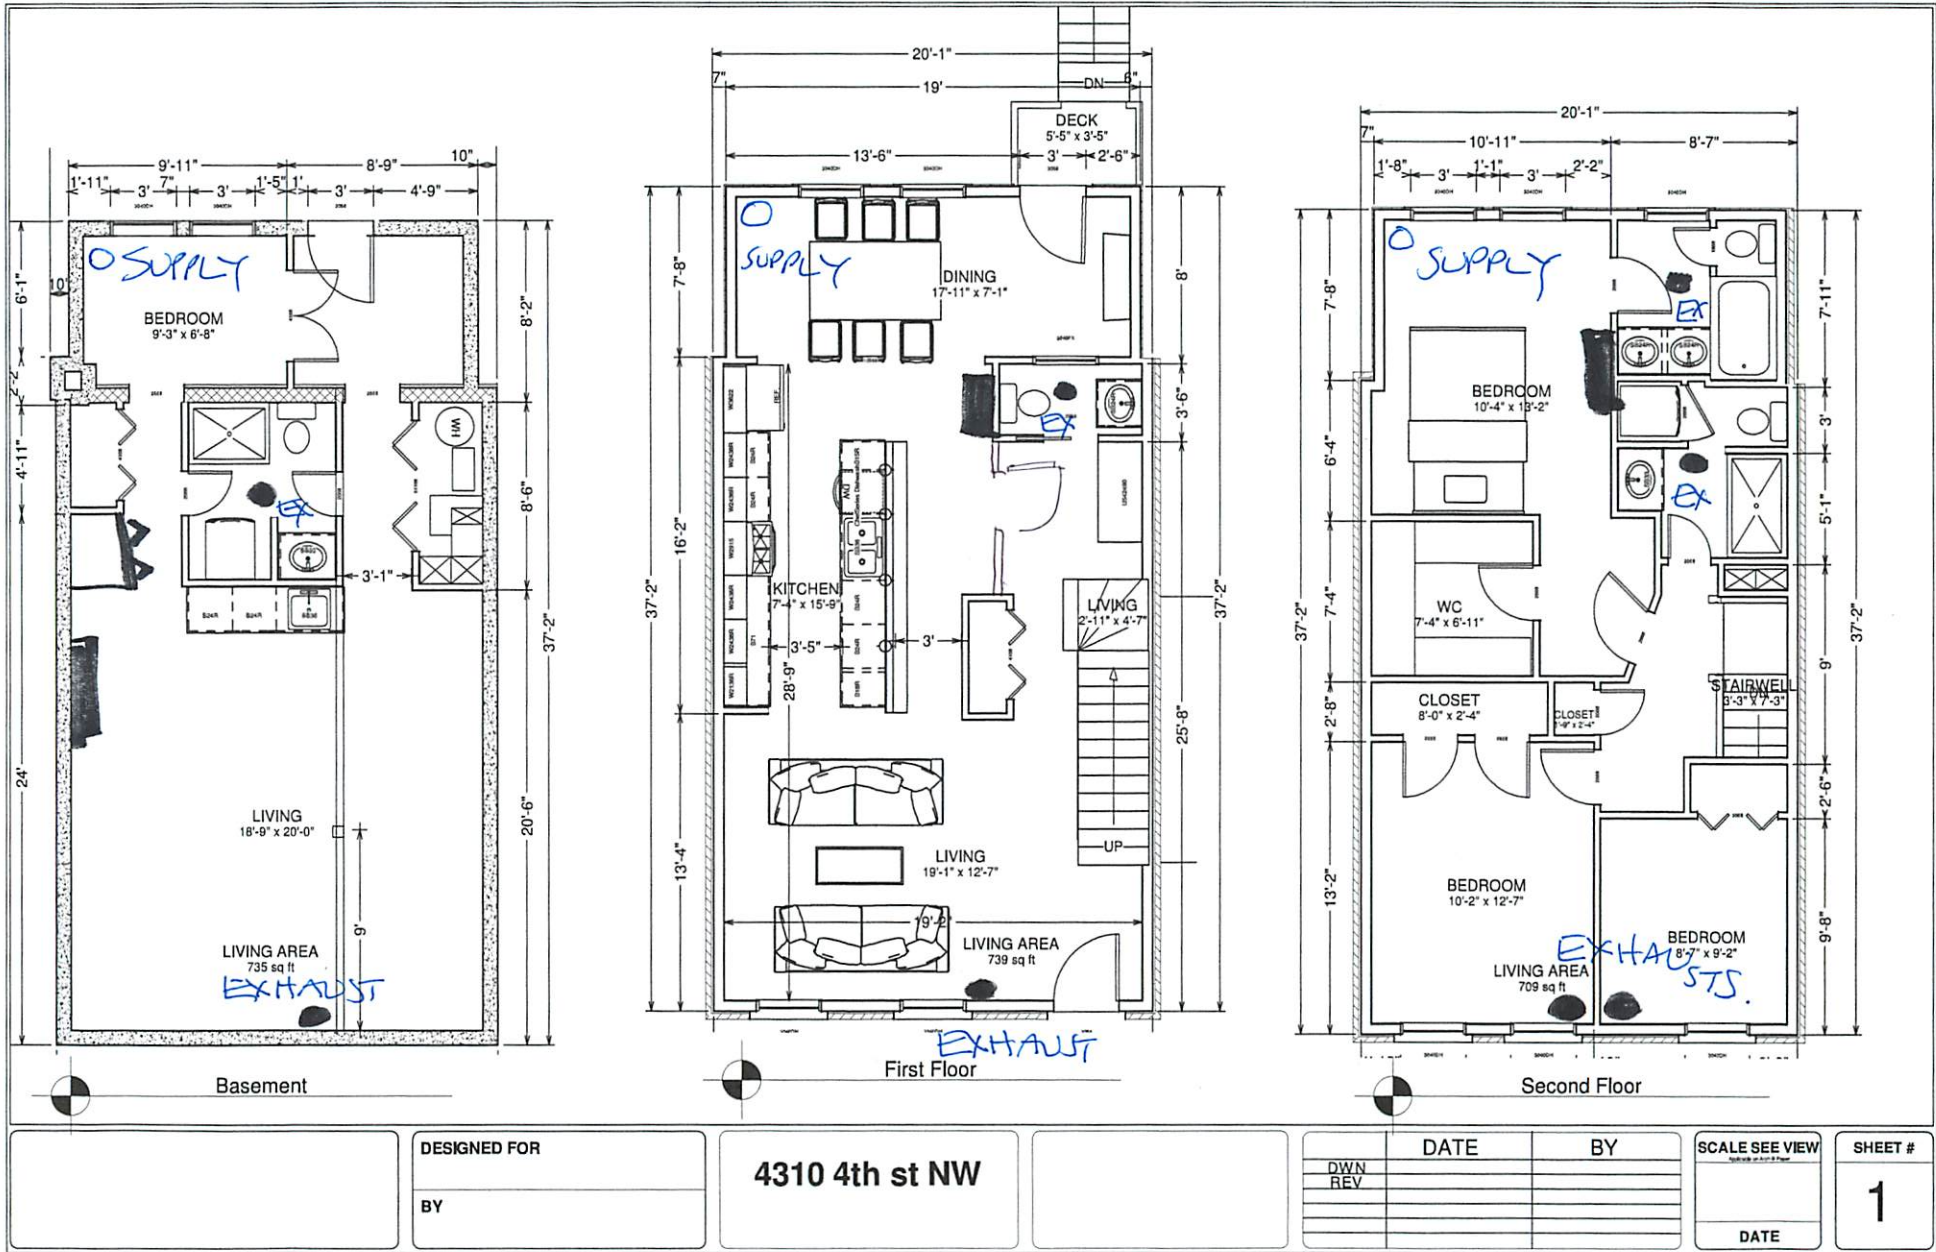

DESIGNED FOR  
BY

4310 4th st NW

DWN	DATE	BY
REV		

SCALE SEE VIEW  
DATE

SHEET #  
1