

- Plan Notes:
1. Builder to provide 4" Rigid Insulation All Exterior Walls.
 2. All Windows Paradigm Windows

1 Finish Floor 1st
1/4" = 1'-0"

Porch Designed, Supplied & Installed By Builder


2001 WCFM - 100MPH EXPOSURE "B"				
BUILDING ASPECT RATIO:		8d COMMON		
ELEVATION	2.00	REQ'D PROVIDED EDGE/FIELD		
	FRONT HOUSE	32%	61%	6/12
	RIGHT HOUSE	32%	83%	6/12
	REAR HOUSE	32%	46%	6/12
LEFT HOUSE	32%	81%	6/12	

CERTIFICATION

- = STATE, THIRD PARTY LABEL & DATA PLATE
- = STATE LABEL
- = THIRD PARTY LABEL
- = DATA PLATE

"EGRESS WINDOW SILL HEIGHT LESS THAN OR EQUAL TO 44" ABOVE FINISH FLOOR."

Porch Roof Designed, Supplied & Installed By Builder
62'-0"

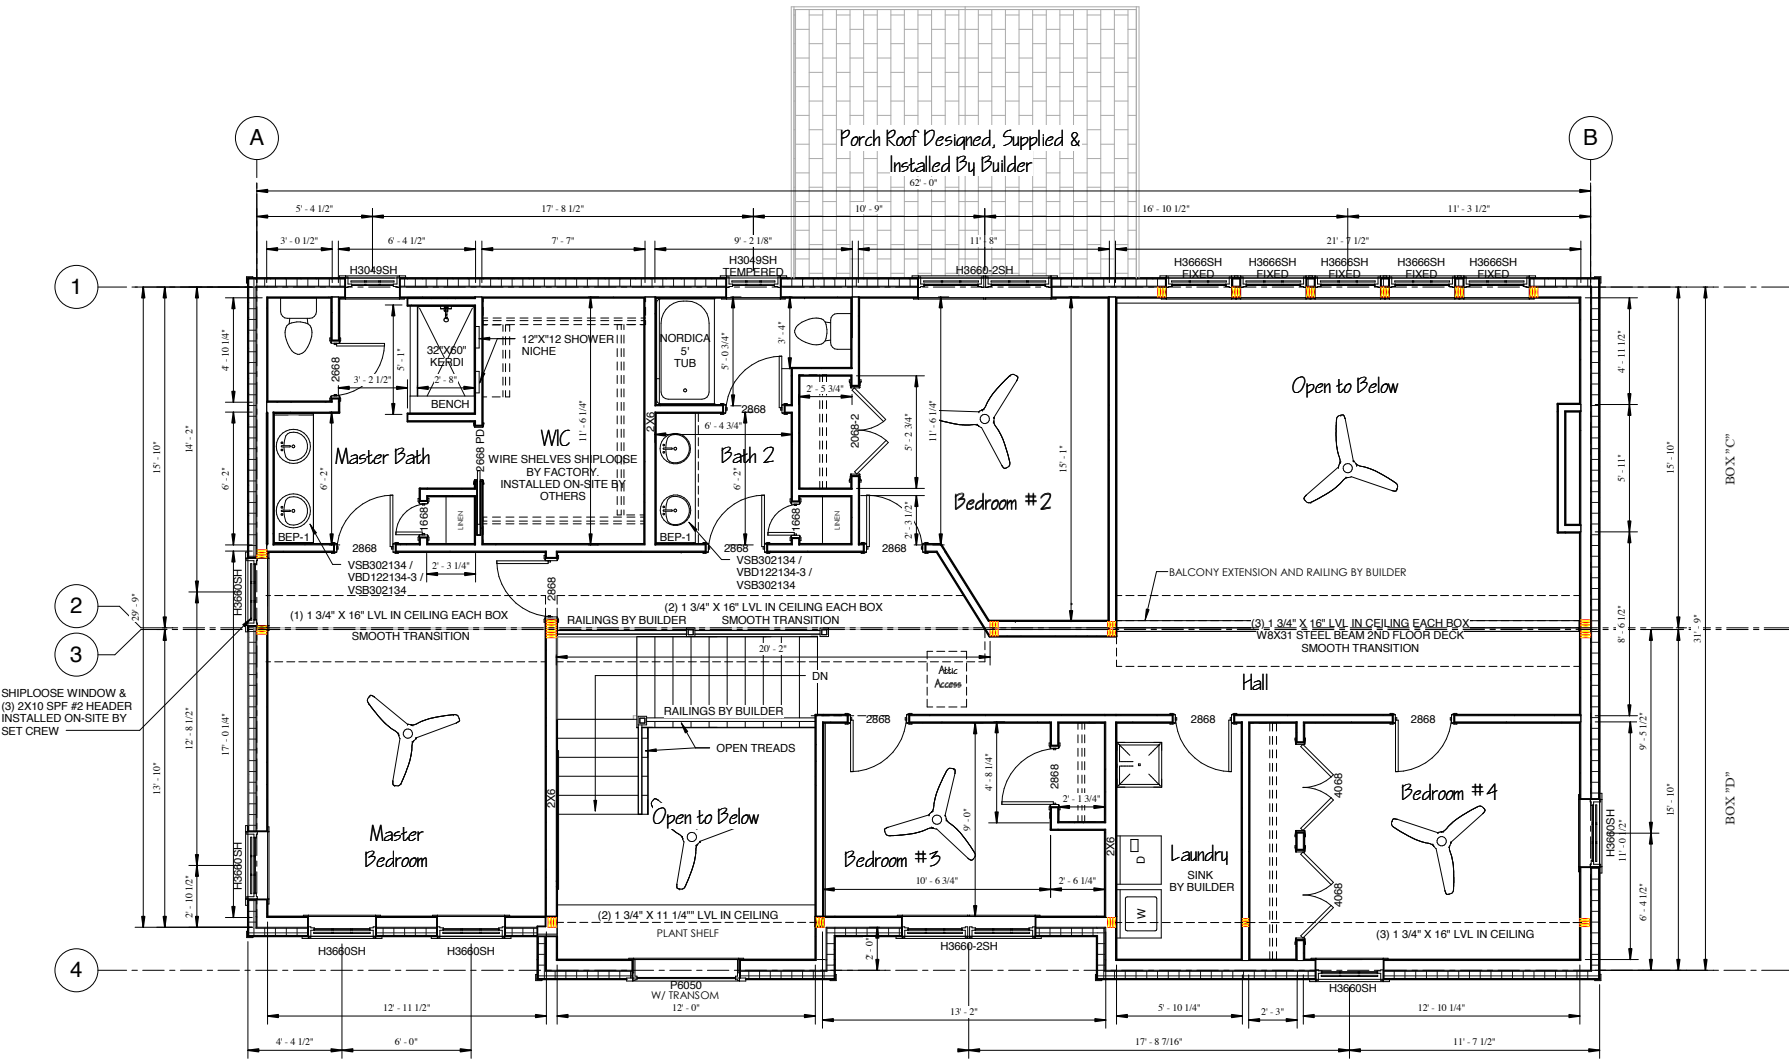

1

2

3

4

A

B

SHIPLOOSE WINDOW &
(3) 2X10 SPF #2 HEADER
INSTALLED ON-SITE BY
SET CREW

(1) 1 3/4" X 16" LVL IN CEILING EACH BOX
SMOOTH TRANSITION

(2) 1 3/4" X 16" LVL IN CEILING EACH BOX
SMOOTH TRANSITION

(3) 1 3/4" X 16" LVL IN CEILING EACH BOX
W8X31 STEEL BEAM 2ND FLOOR DECK
SMOOTH TRANSITION

(2) 1 3/4" X 11 1/4" LVL IN CEILING

(3) 1 3/4" X 16" LVL IN CEILING

12' - 11 1/2"

13' - 2"

5' - 10 1/4"

12' - 10 1/4"

5' - 4 1/2"

17' - 8 1/2"

3' - 0 1/2"

6' - 4 1/2"

7' - 7"

9' - 2 1/8"

10' - 9"

11' - 8"

16' - 10 1/2"

21' - 7 1/2"

11' - 3 1/2"

15' - 10"

14' - 2"

4' - 10 1/4"

6' - 2"

17' - 0 1/4"

12' - 8 1/2"

17' - 0 1/4"

2' - 10 1/2"

13' - 10"

9' - 5 1/2"

8' - 6 1/2"

15' - 10"

31' - 9"

15' - 10"

4' - 11 1/2"

5' - 11"

15' - 10"

15' - 10"

11' - 0 1/2"

6' - 4 1/2"

9' - 5 1/2"

11' - 0 1/2"

15' - 10"

15' - 10"

31' - 9"

15' - 10"

15' - 10"

BOX "C"

4' - 4 1/2"

6' - 0"

12' - 0"

12' - 0"

13' - 2"

13' - 2"

5' - 10 1/4"

2' - 3"

12' - 10 1/4"

11' - 7 1/2"

11' - 7 1/2"

11' - 7 1/2"

BOX "D"