


PREFERRED METHOD

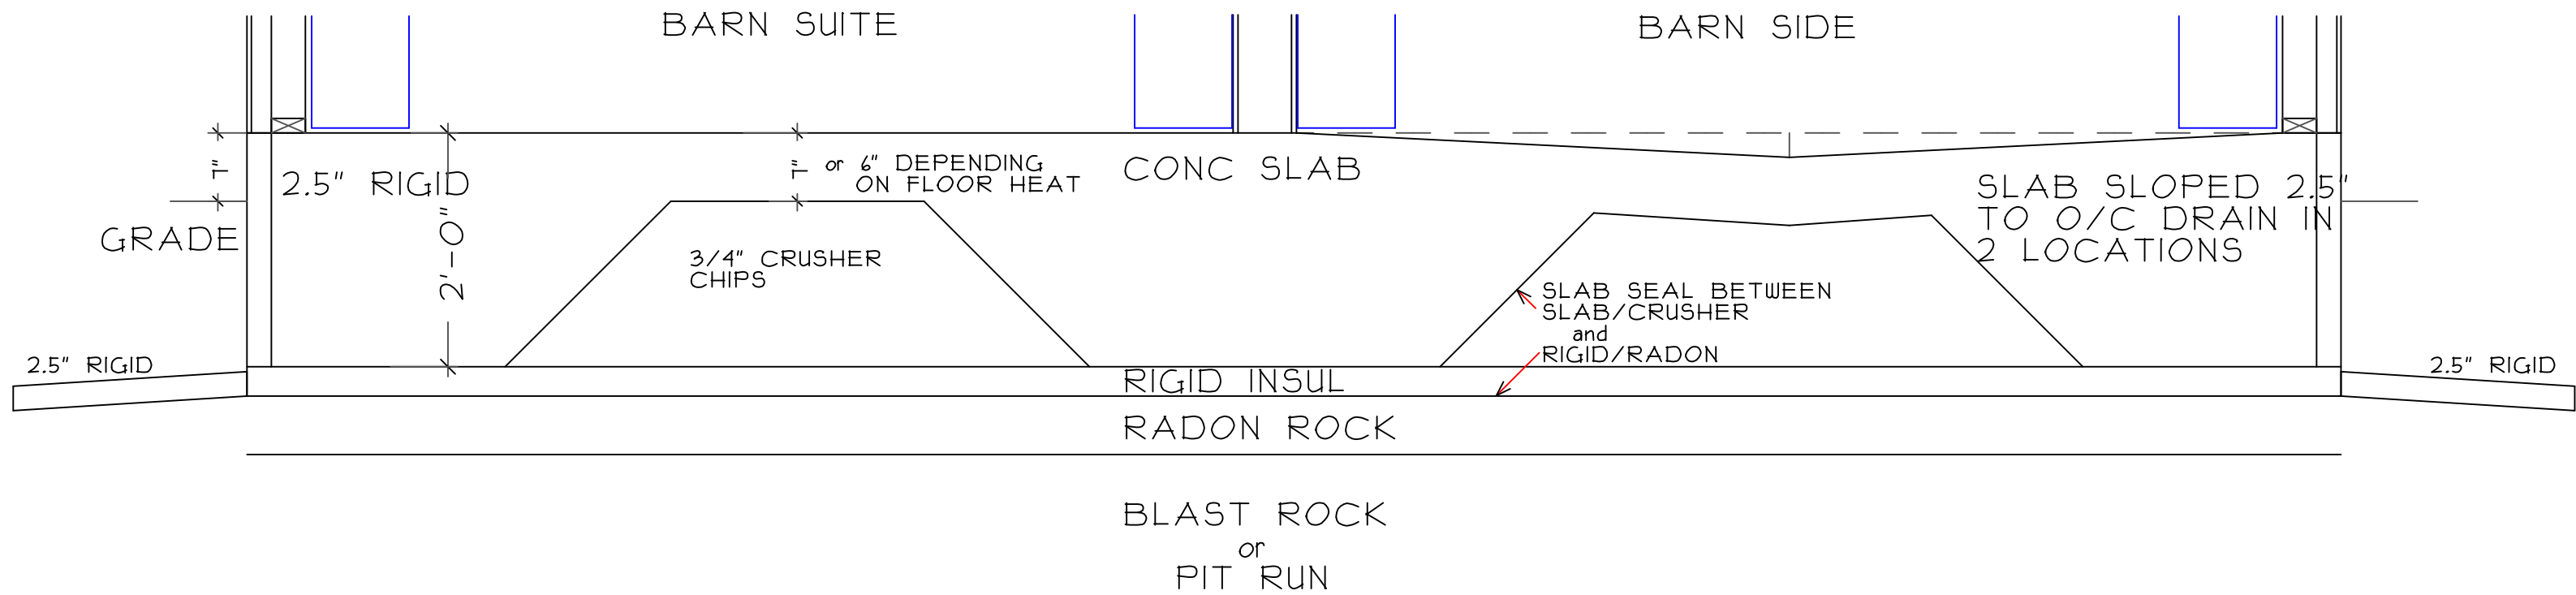

HALL THICKENED EDGE SLAB 2

3/23/2016
16:15