


① NORTH ELEVATION

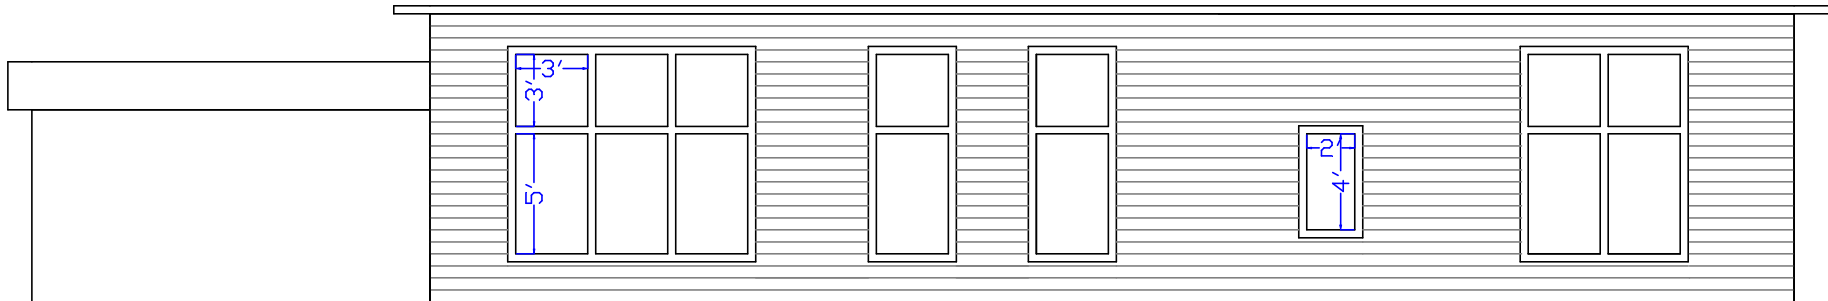

② SOUTH ELEVATION