


A existing wall/roof section
SCALE: 3/4" = 1'-0"

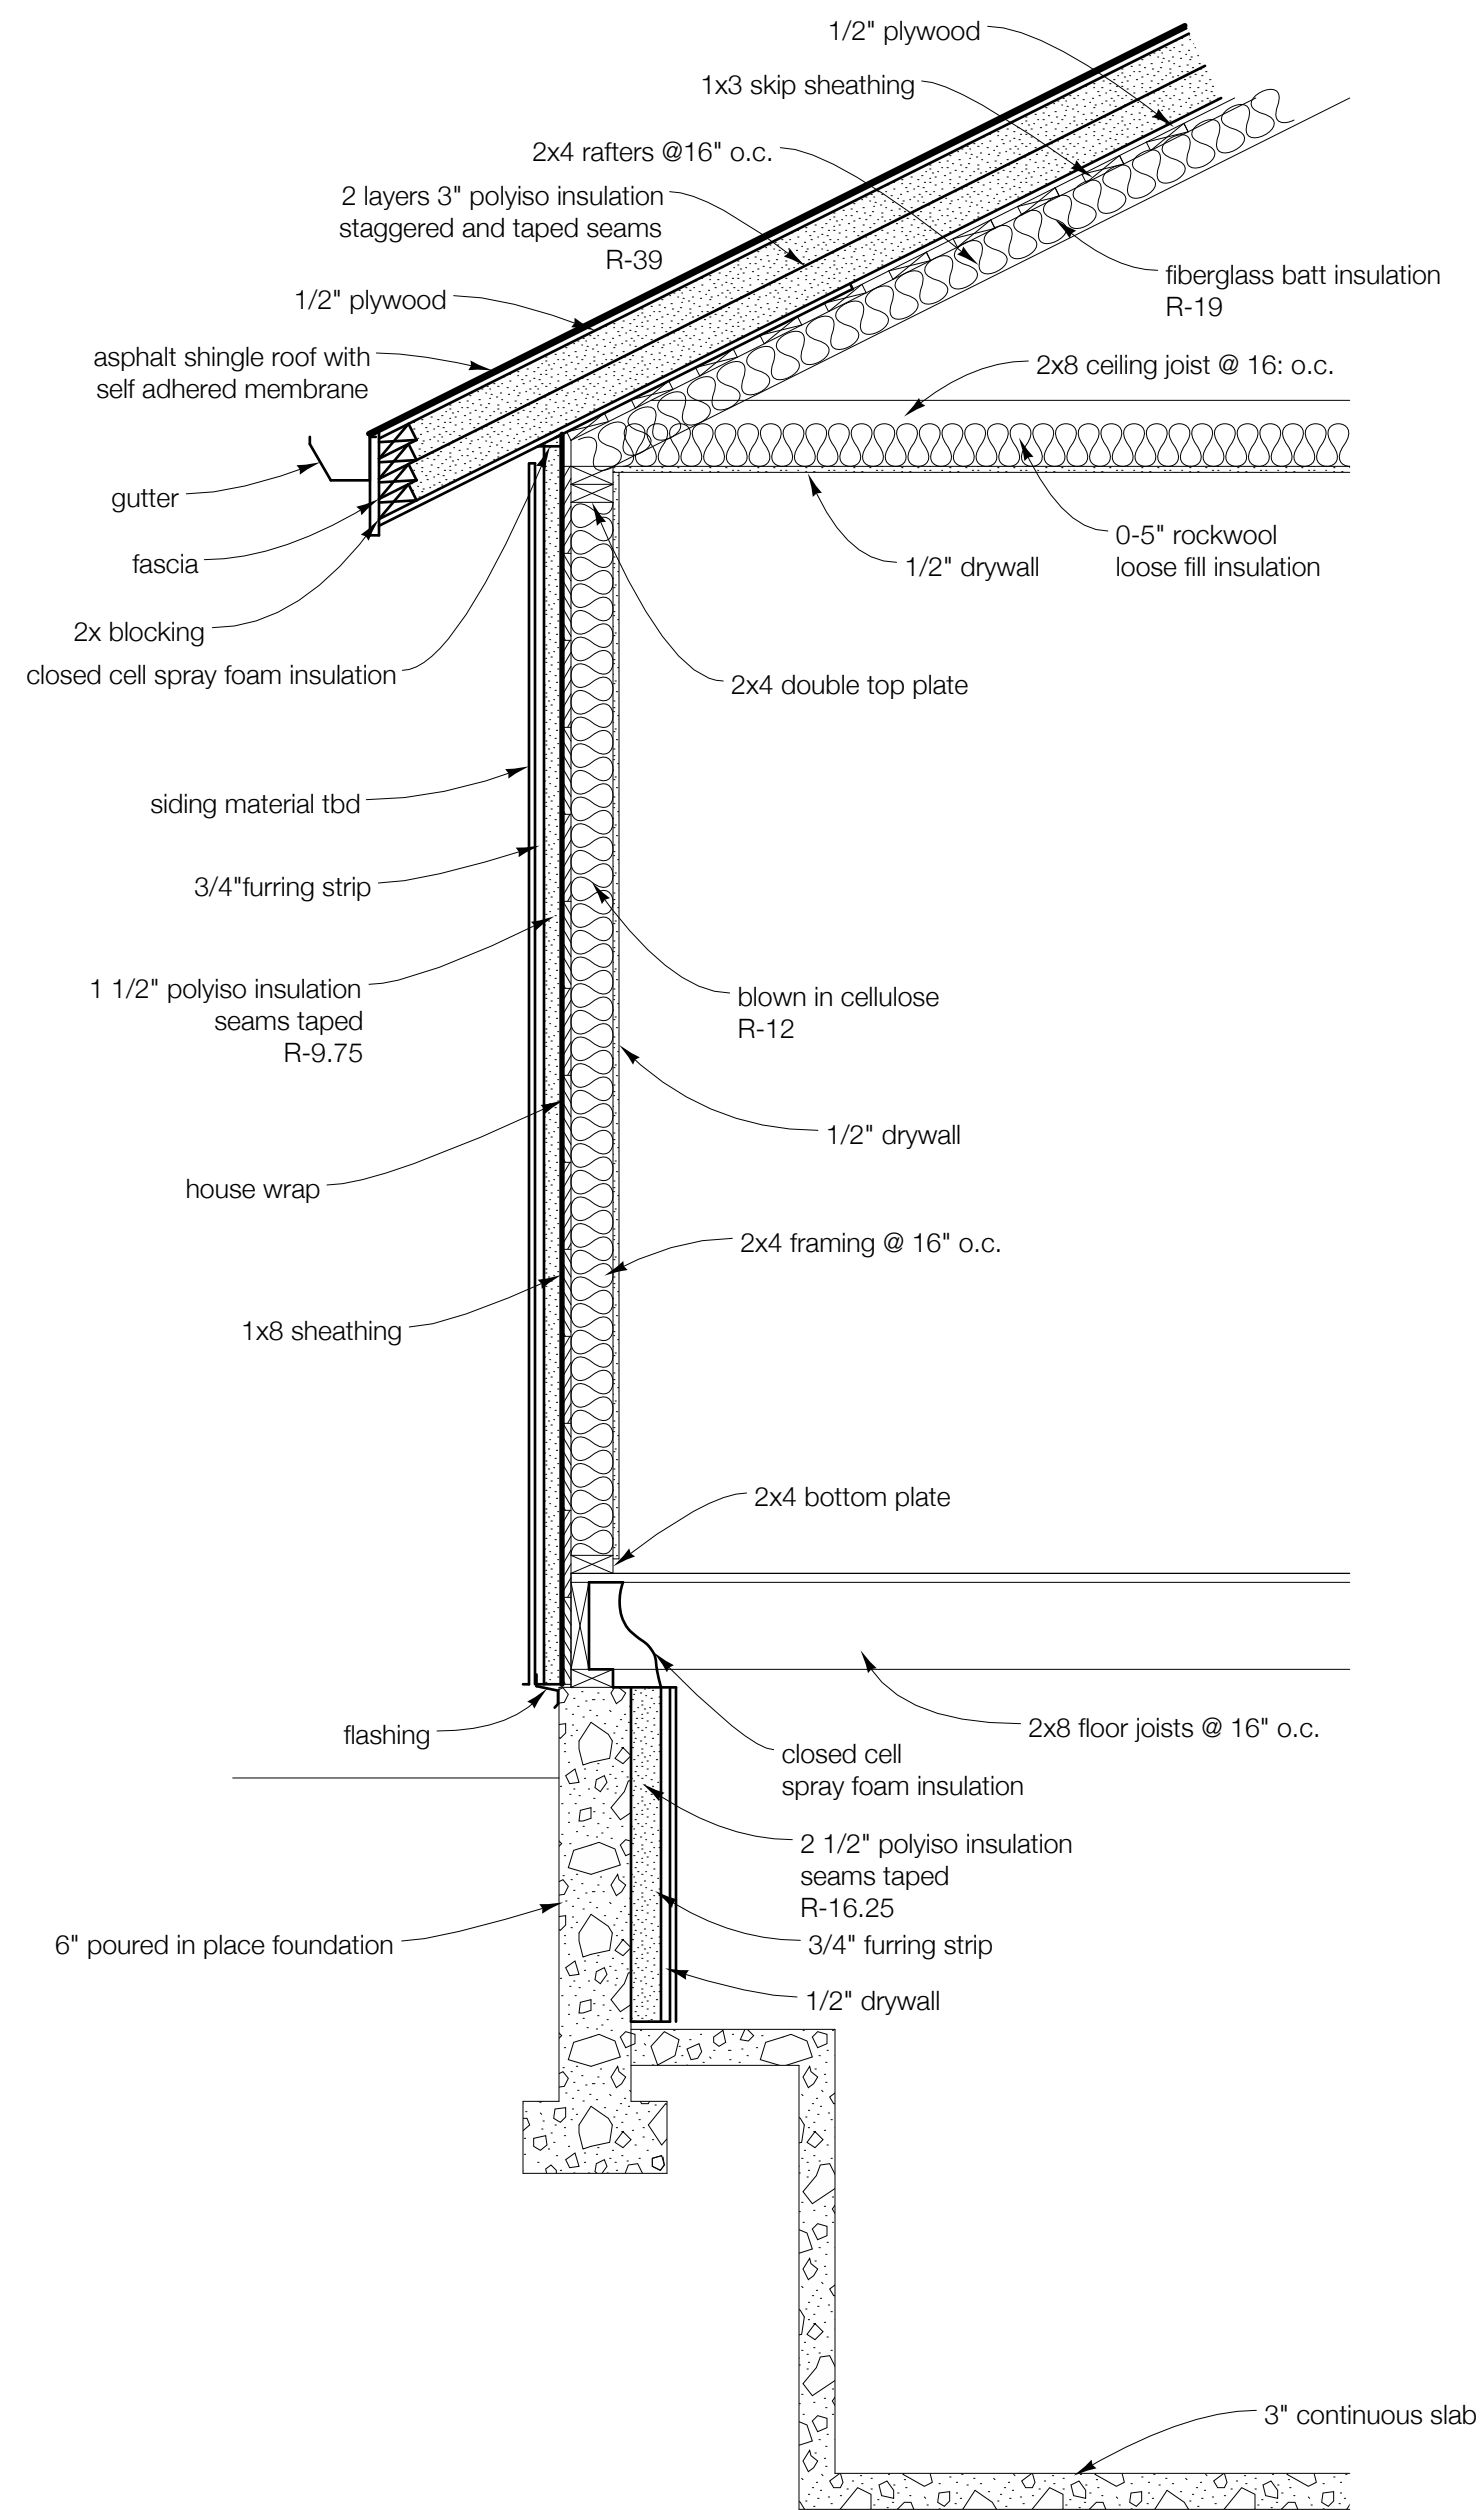

B proposed wall/roof section
SCALE: 3/4" = 1'-0"