


① EXISTING HOUSE SECTION

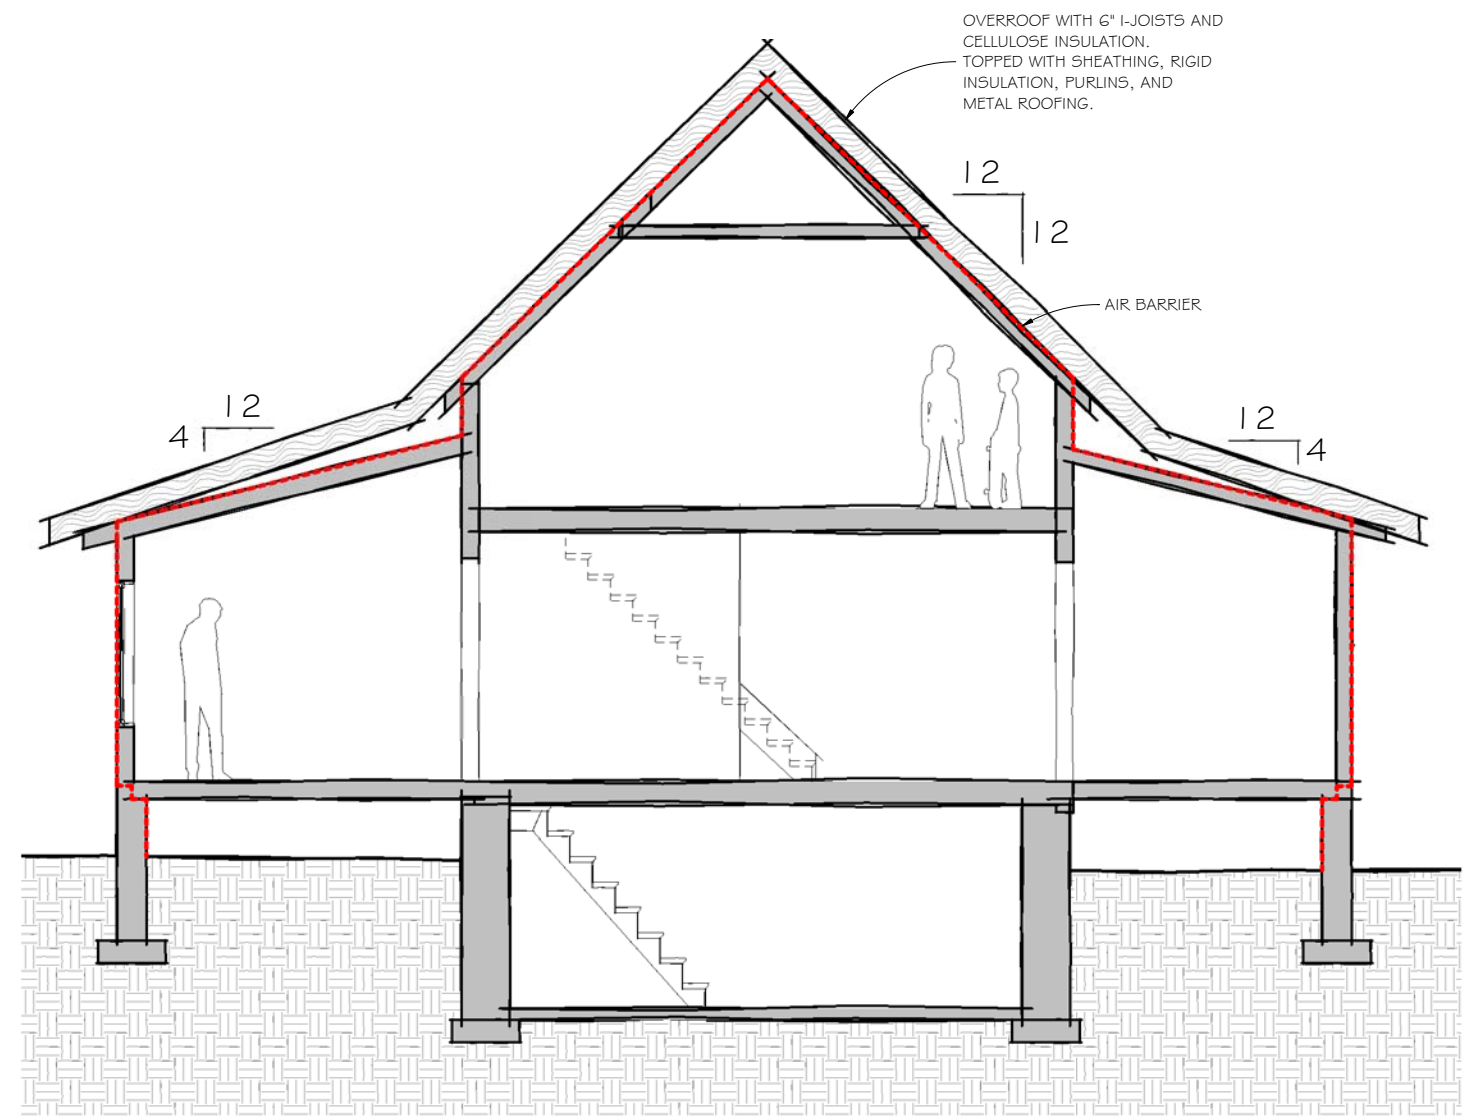

② PROPOSED HOUSE SECTION WITH OVERROOF