


WEST

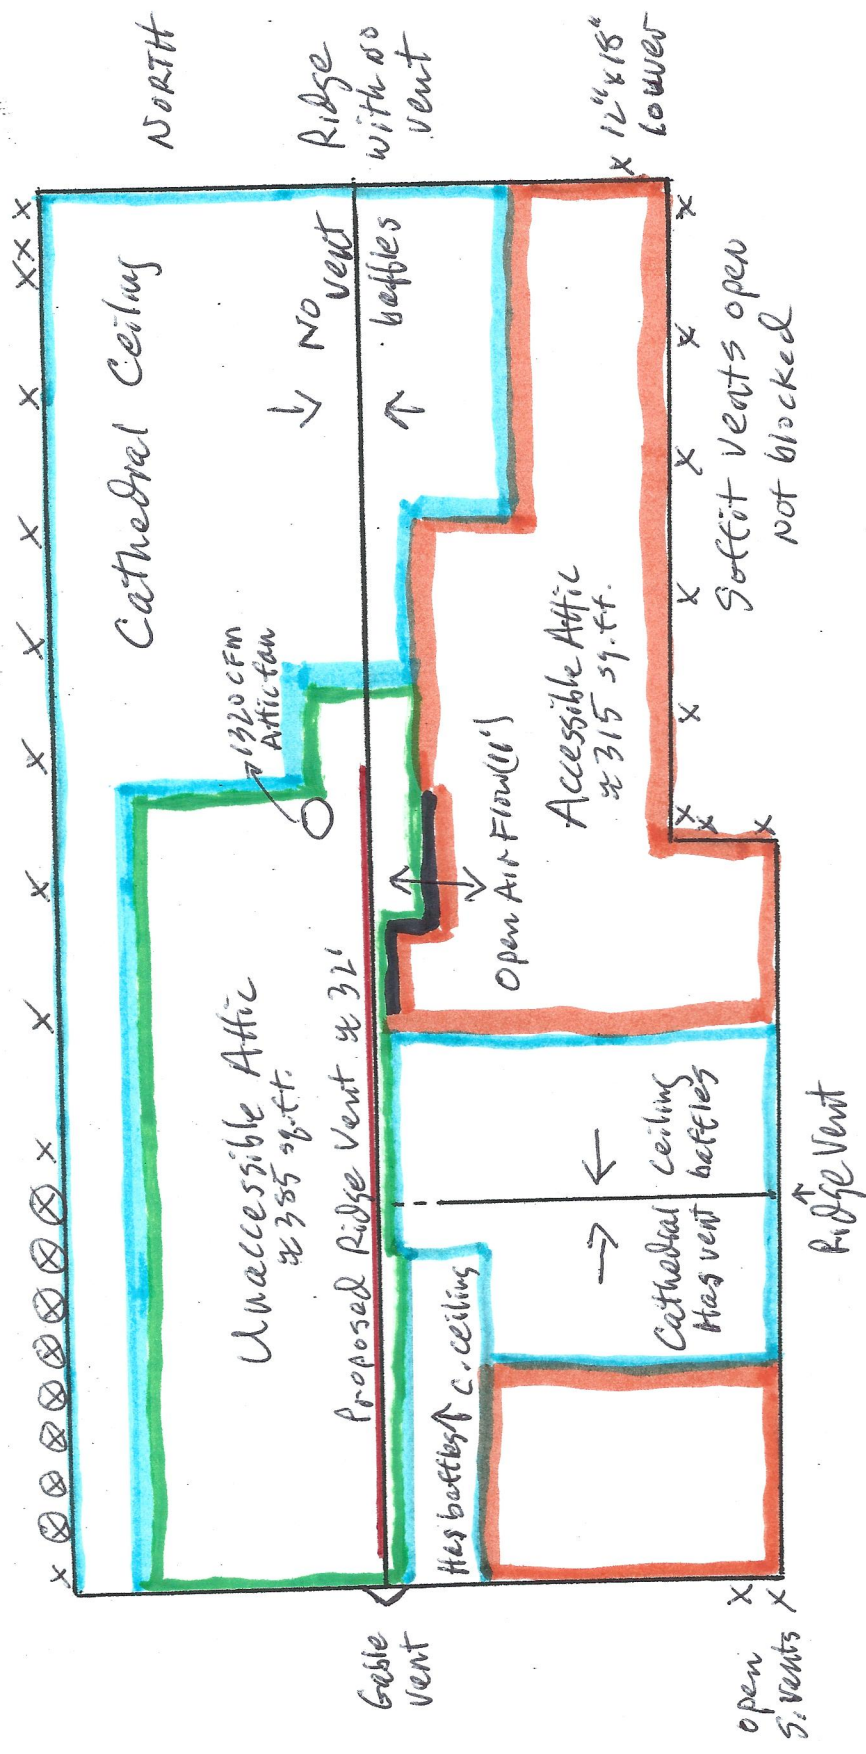

- Cathedral ceiling
- Accessible Attic
- Unaccessible Attic
- Proposed Ridge Vent

SOUTH