



NORTH ELEVATION

1/4" = 1'-0"

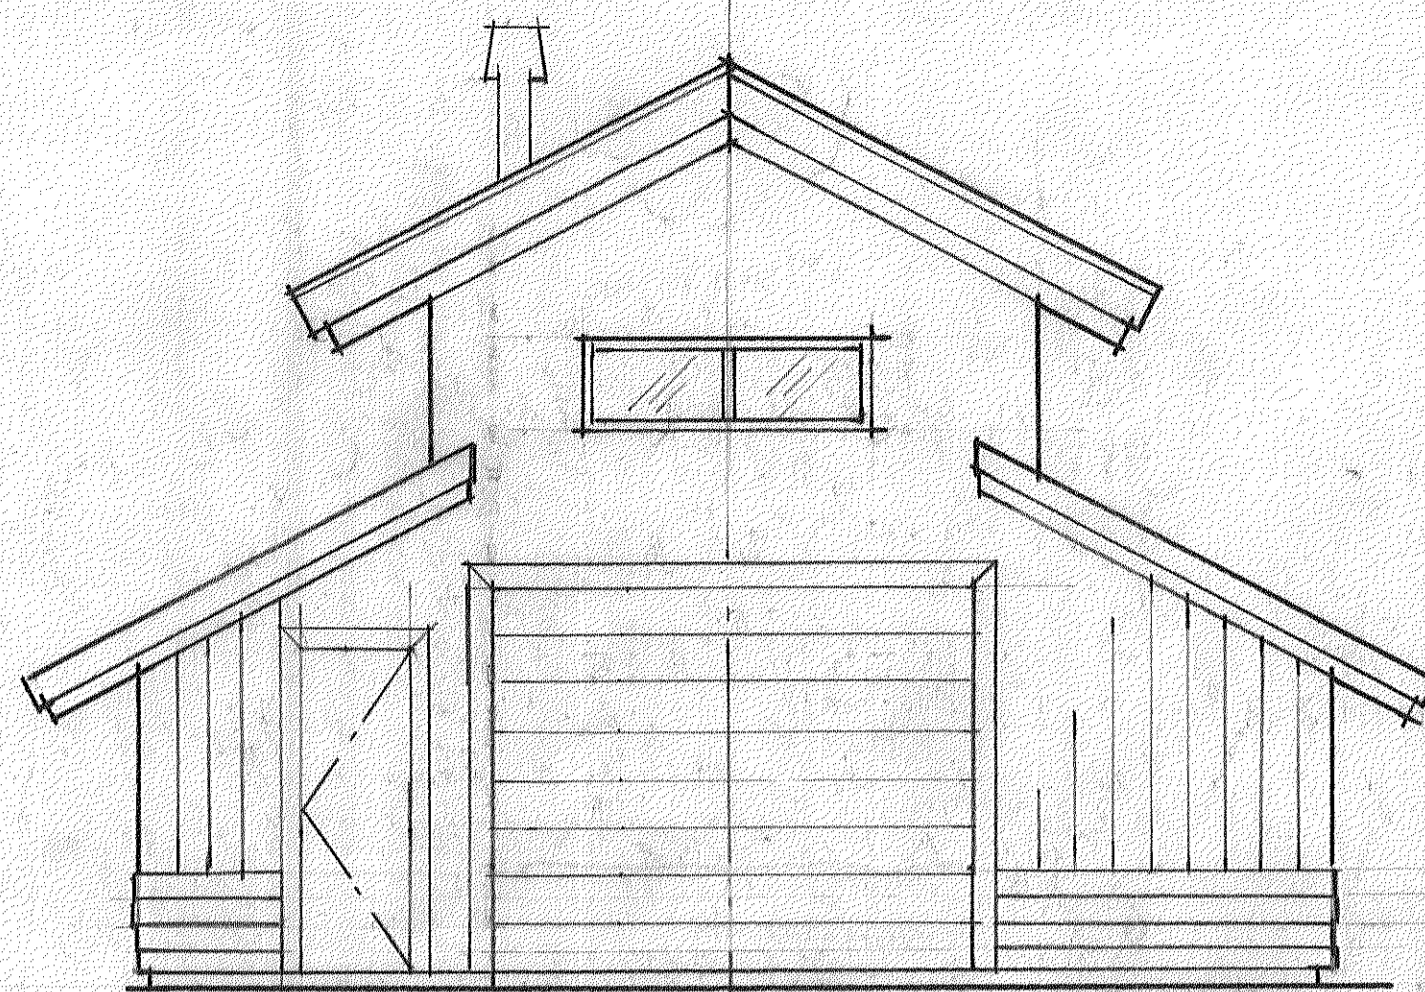


SOUTH ELEVATION

1/4" = 1'-0"

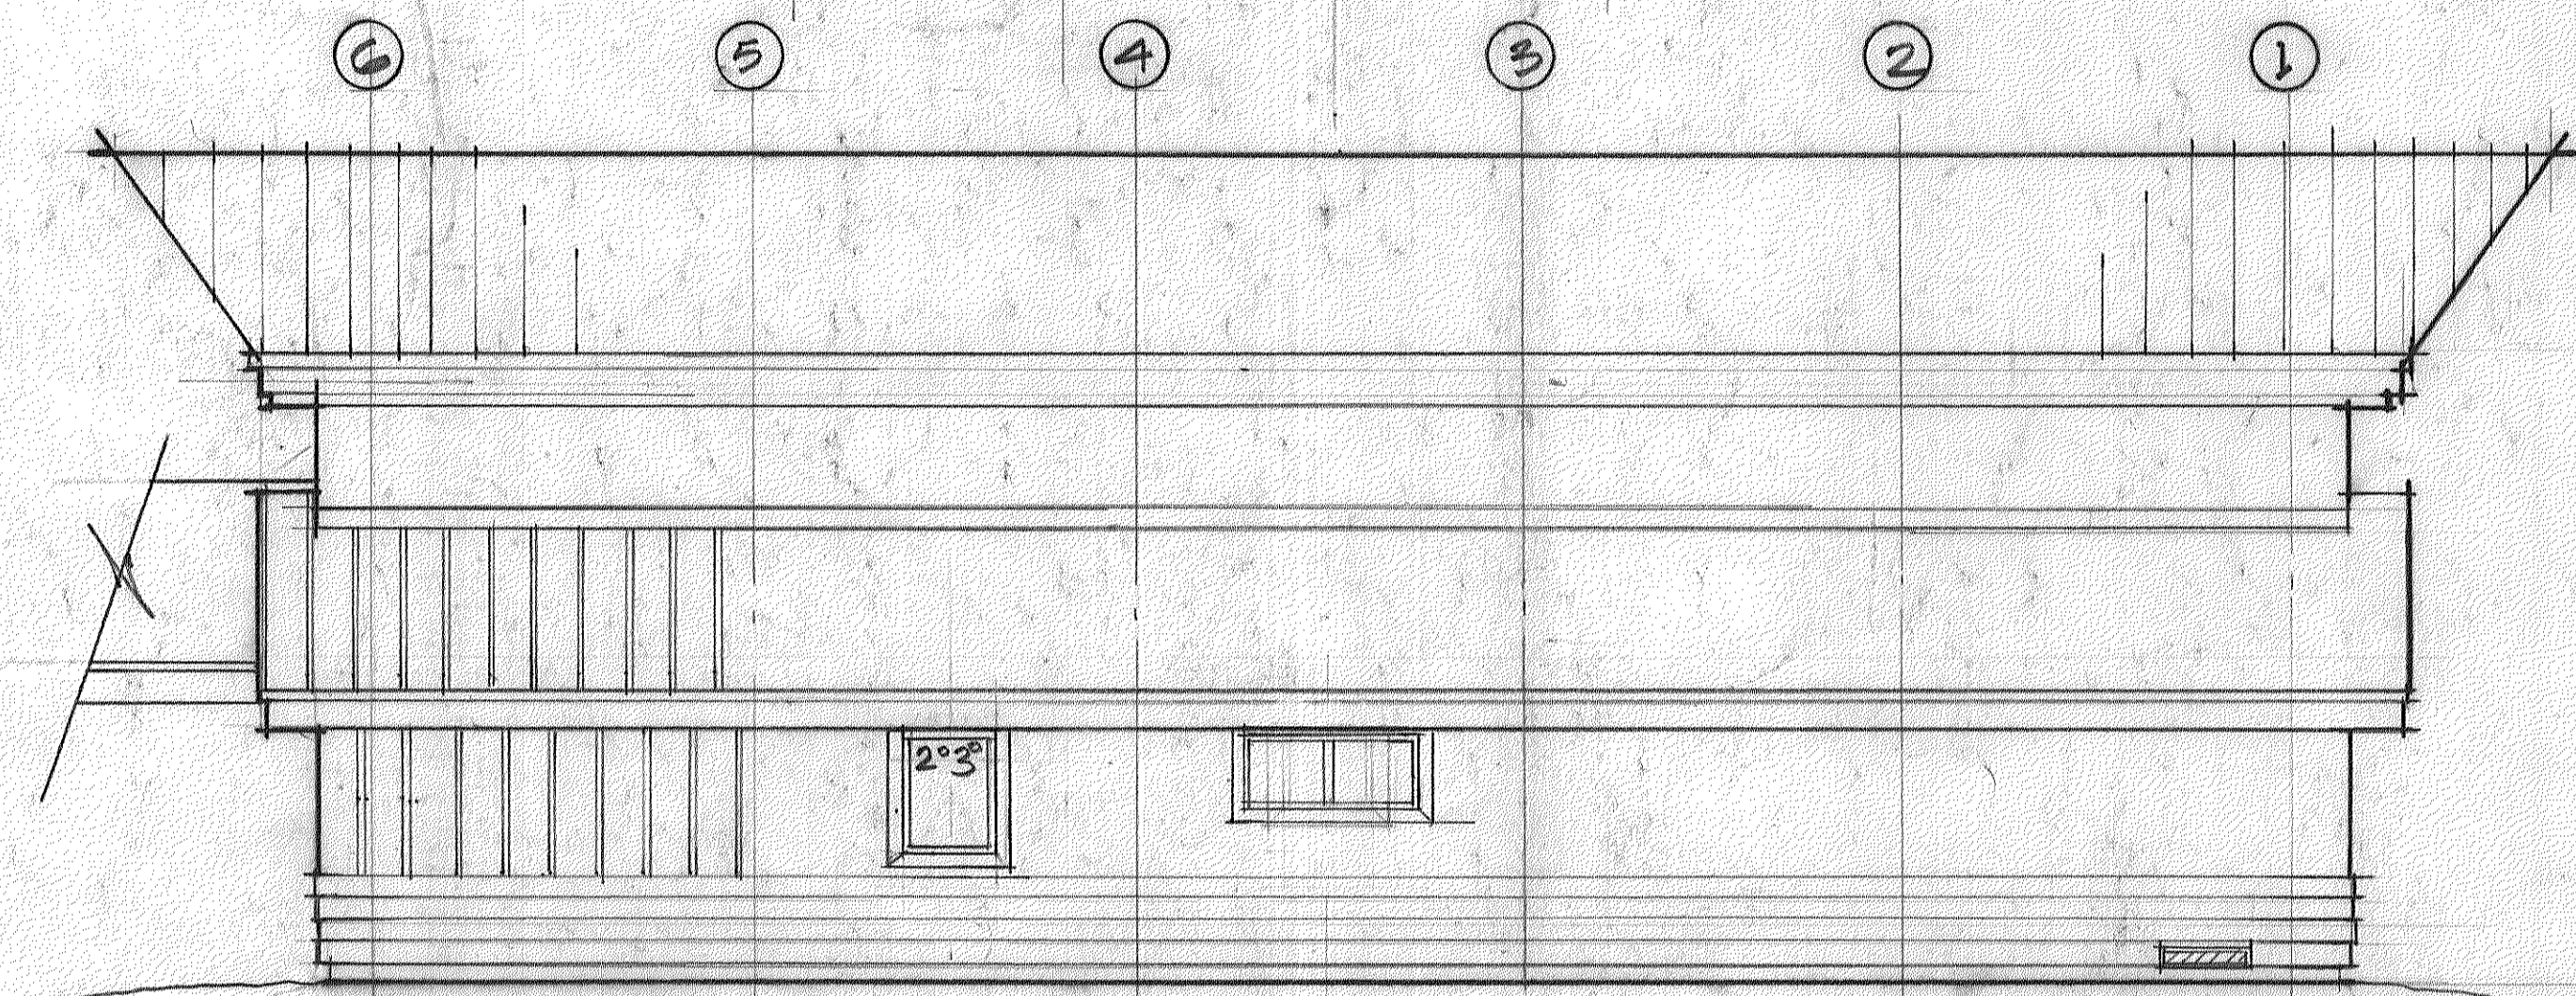


WEST ELEVATION

1/4" = 1'-0"

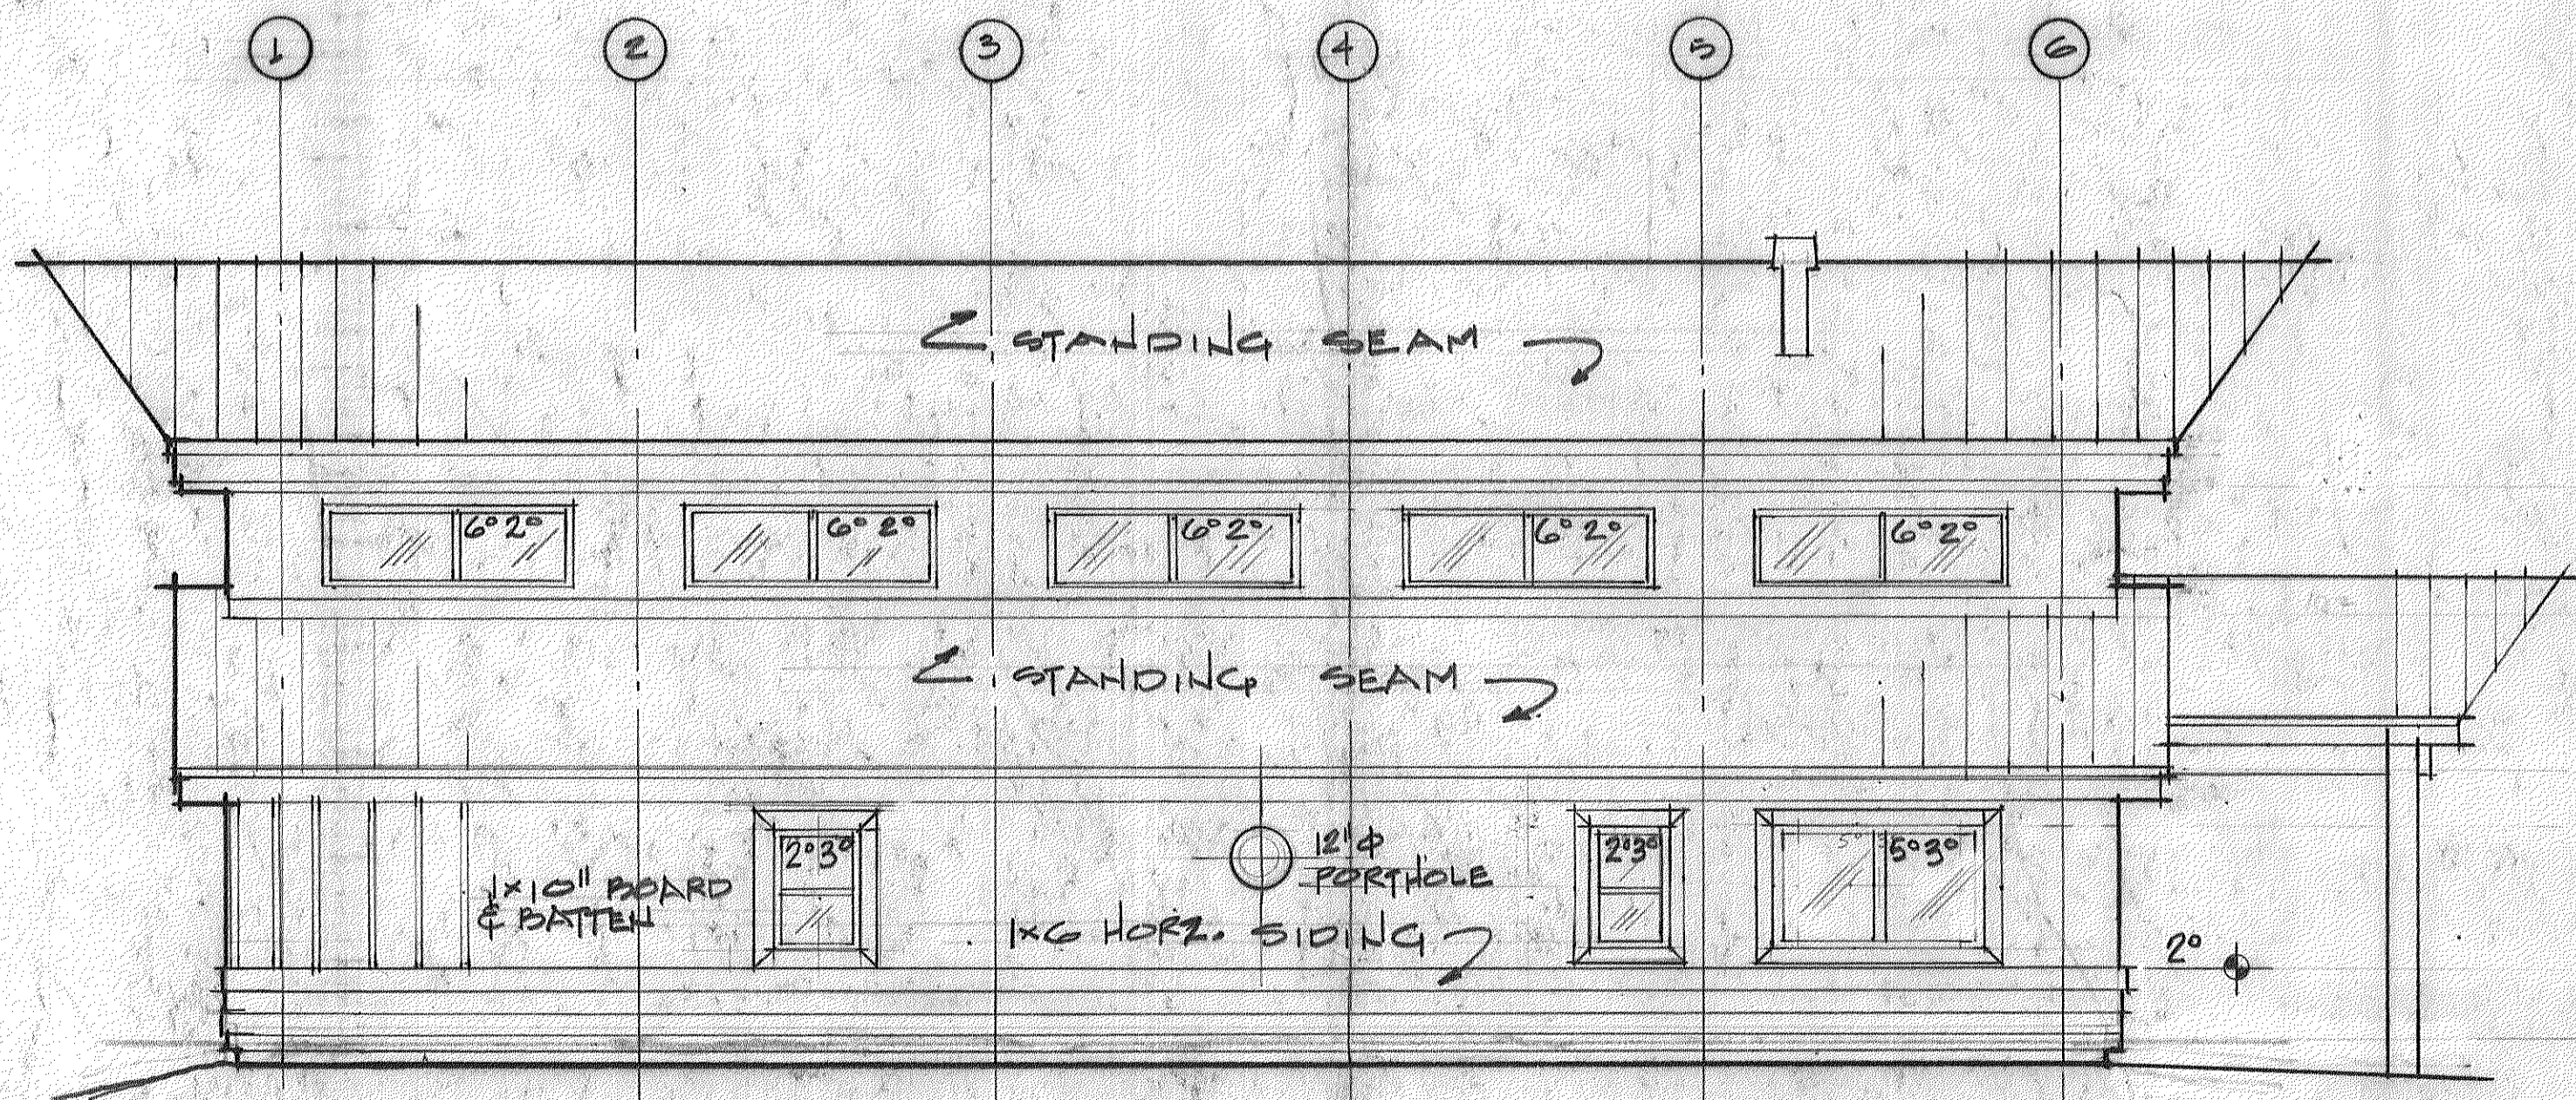

EAST ELEVATION

1/4" = 1'-0"

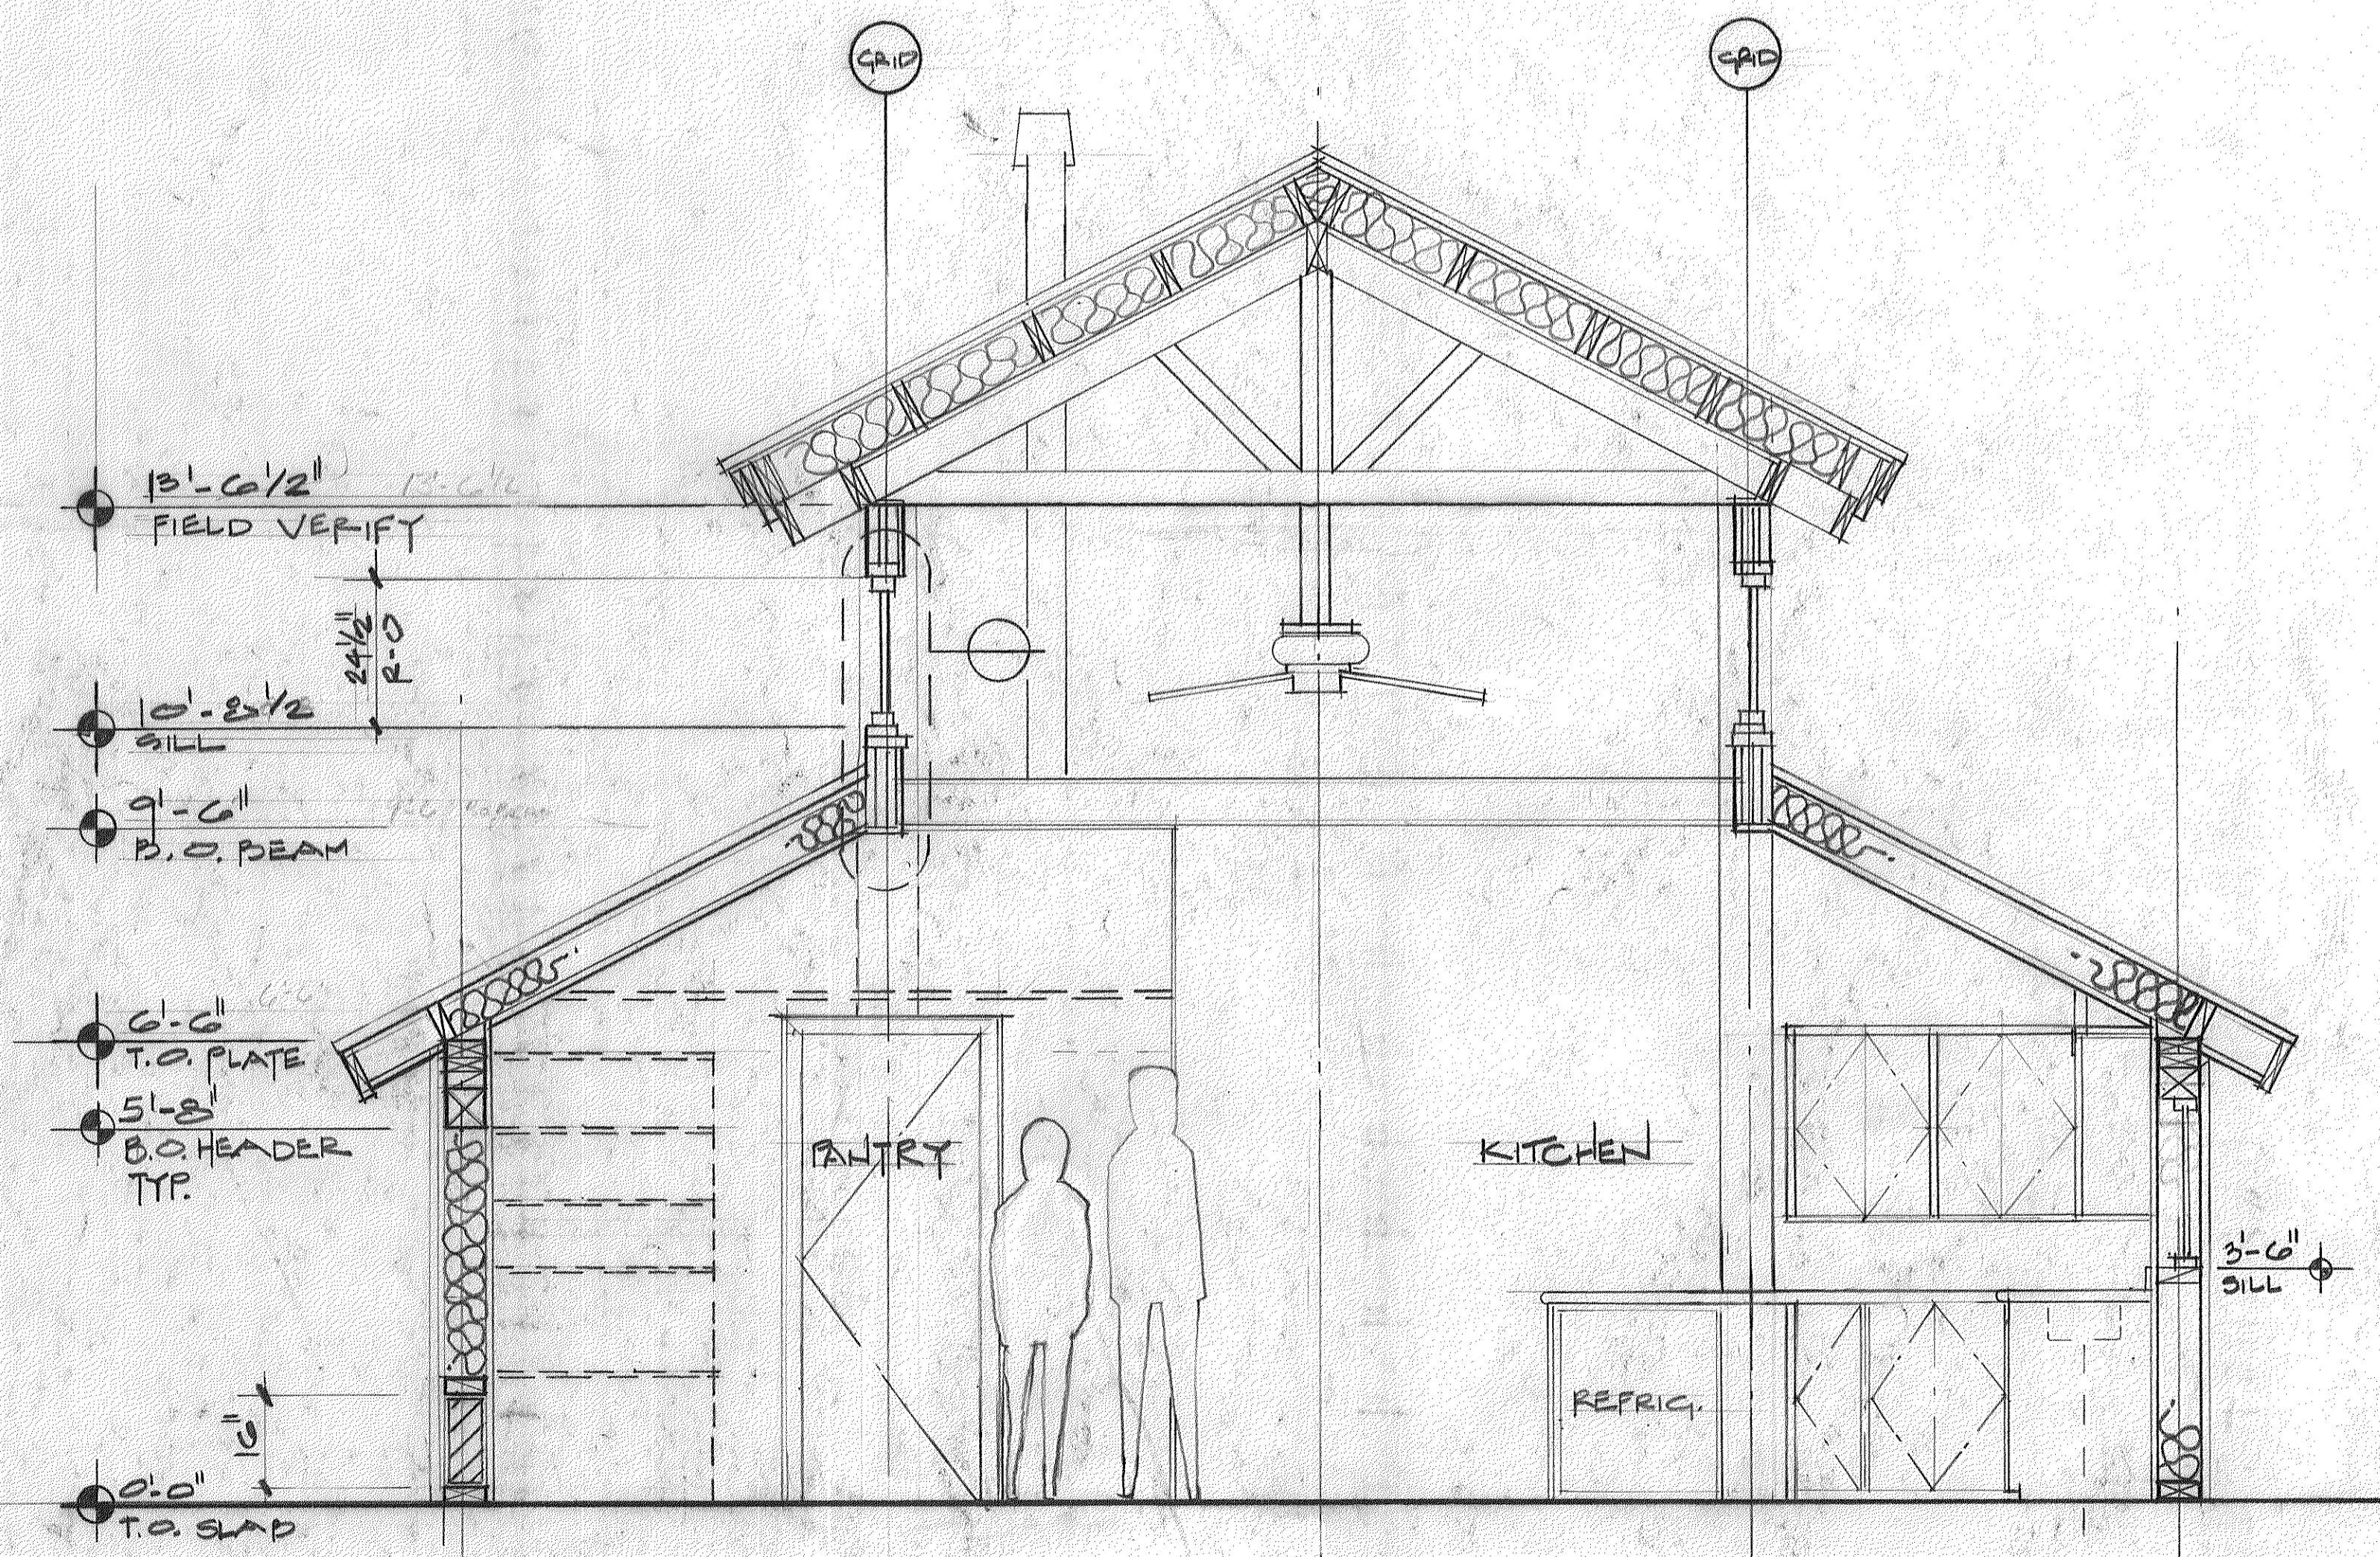

SECTION @ KITCHEN

1/2" = 1'-0"